




PROPOSED:
GROUND FLOOR PLAN
(UN-CHANGED)

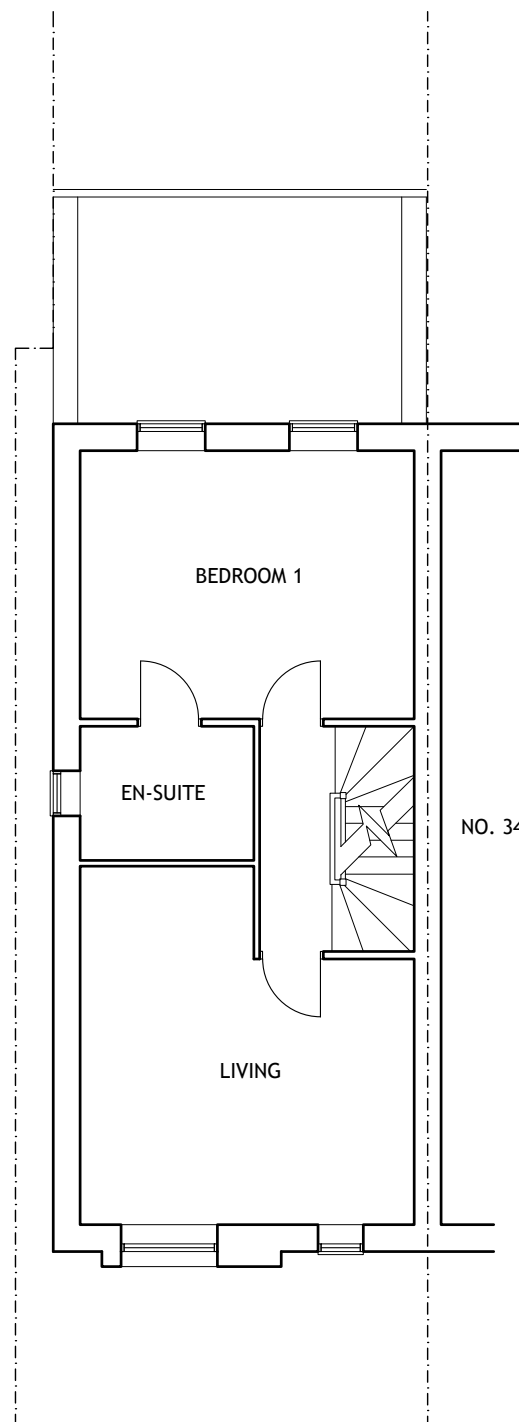

PROPOSED:
FIRST FLOOR PLAN
(UN-CHANGED)

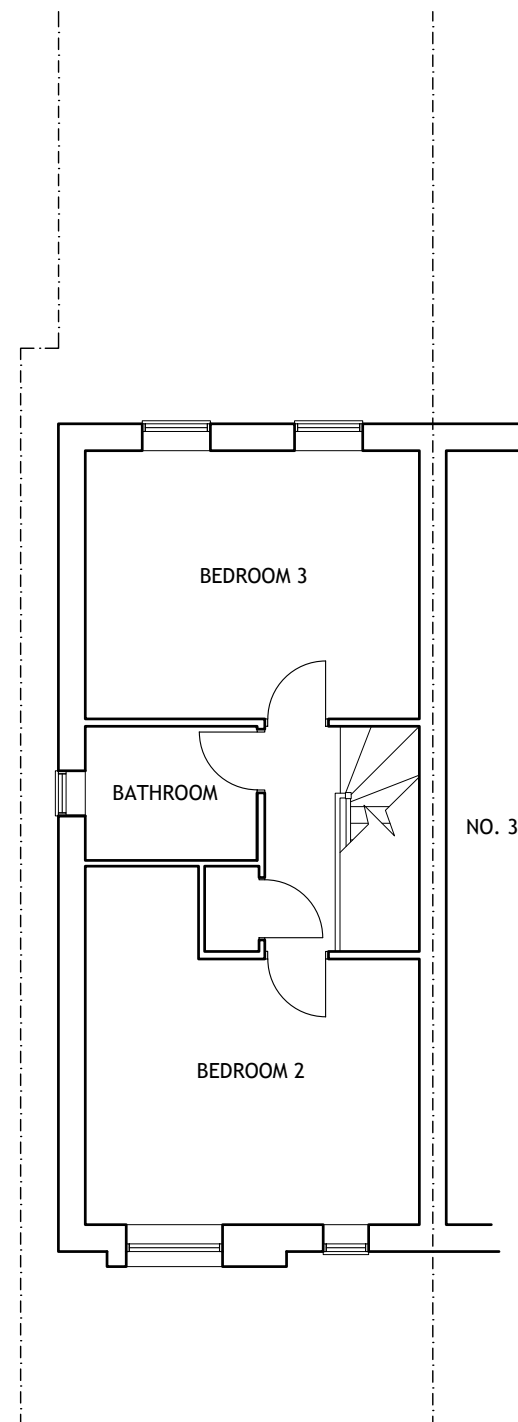

PROPOSED:
SECOND FLOOR PLAN
(UN-CHANGED)

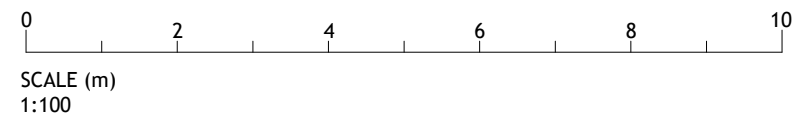

Project: 36 SWANNELL WAY, LONDON NW2 1FB	Date: JULY 2022	Client: LANDESBERG
Drawing: PROPOSED: FLOOR PLANS	Scale: 1:100 @ A3	Job No: 22-0801-LAN
Drawing No: P/01	Rev: -	