





Existing Front Elevation
Scale 1:100

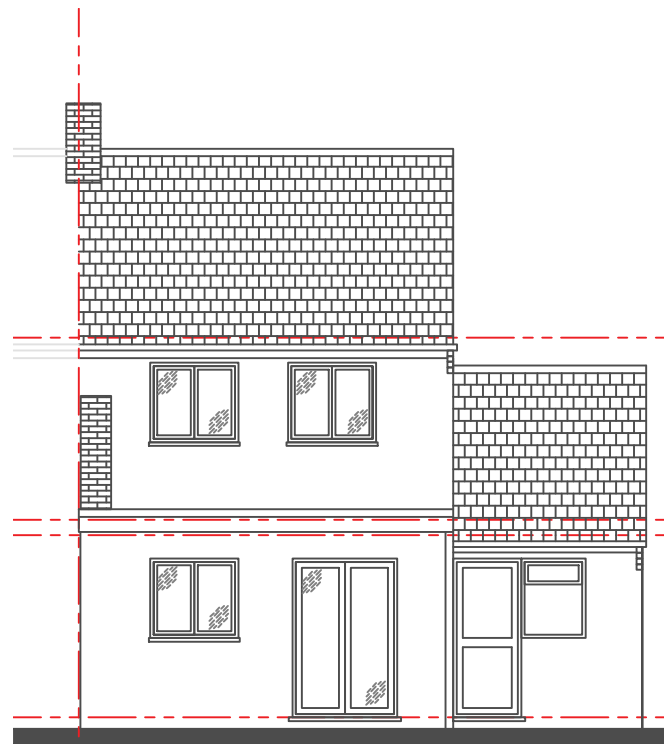


Existing Rear Elevation
Scale 1:100

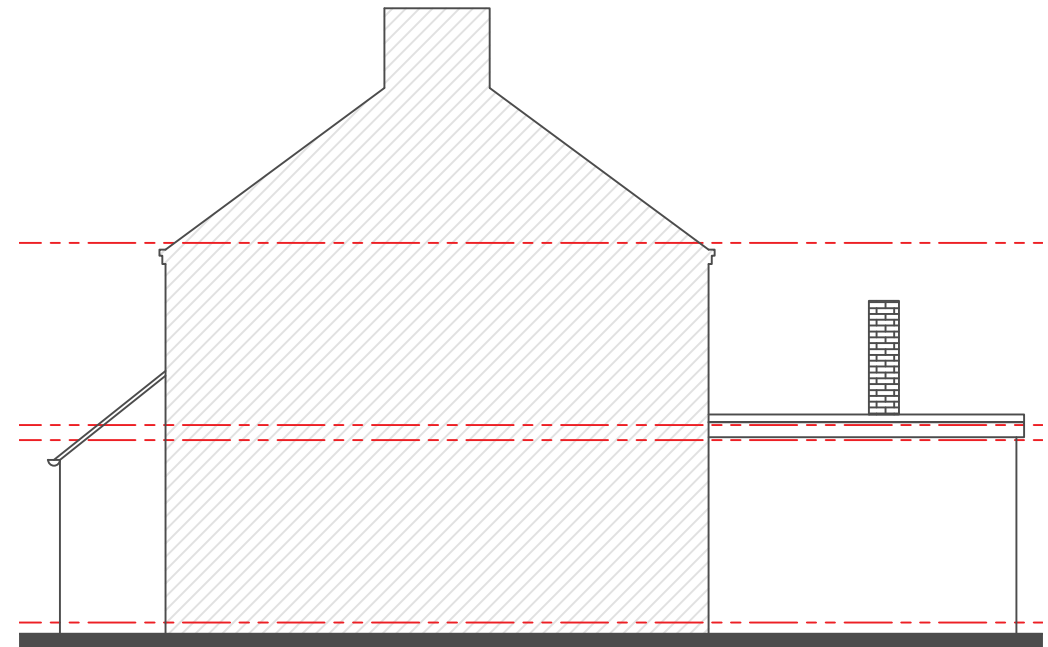


Existing Side Elevation (Party Wall)
Scale 1:100

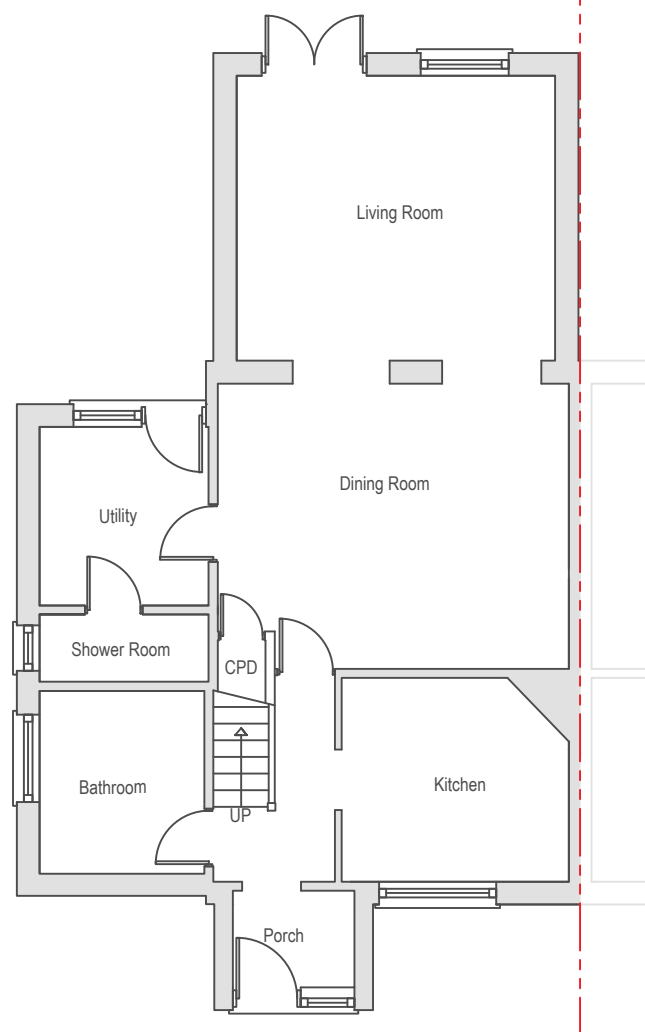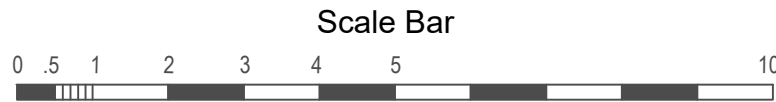


Existing Ground Floor Plan
Scale 1:100

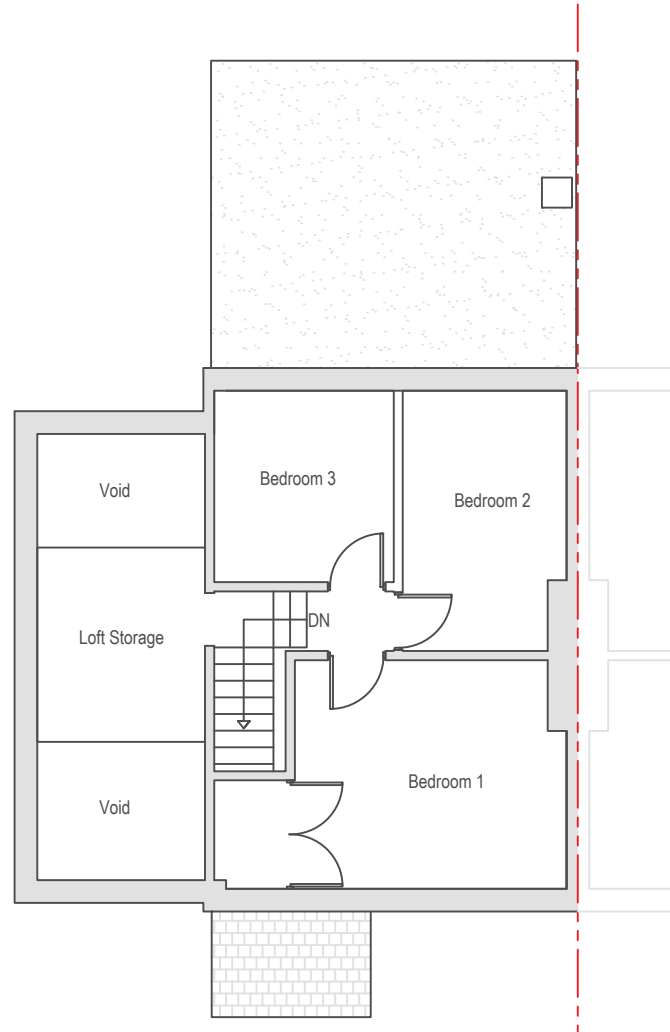

Existing First Floor Plan
Scale 1:100

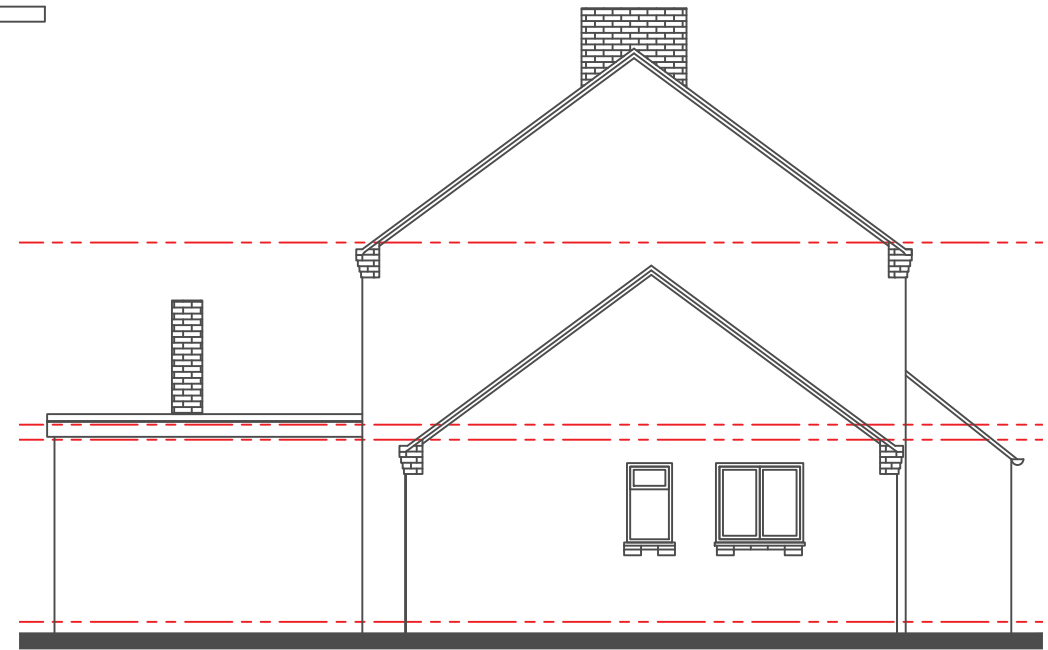

Existing Side Elevation
Scale 1:100

project 59 Shalford Road Rayne, Braintree Essex CM77 6BY	 Architecture, Planning Building Control 22 High Street Hadleigh Ipswich Suffolk IP7 5AP Tel: 01473 807754 Mob: 07564 928330 E-Mail: office@architectureone.co.uk	xrefs: CAD file name: scale As shown@A3 date August 2022 drawn jbb/lbm plot checked jbb	Planning Issue drawing no 2022/562/0101 revision /
drawing Existing Elevations Existing Floor Plans		No dimensions to be scaled from drawing. The contractor should check all dimensions on site. It is the contractors responsibility to ensure compliance with Building Regulations.	