





Proposed Front Elevation
Scale 1:100

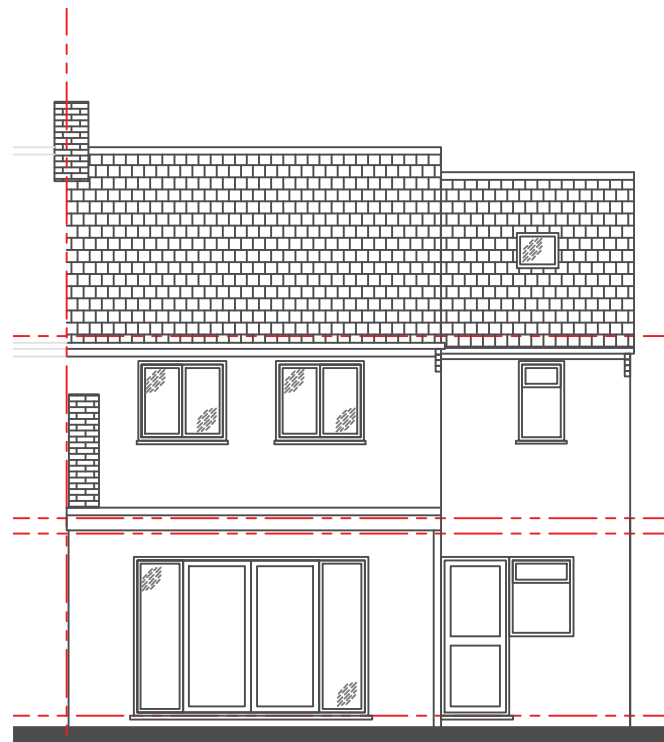


Proposed Rear Elevation
Scale 1:100

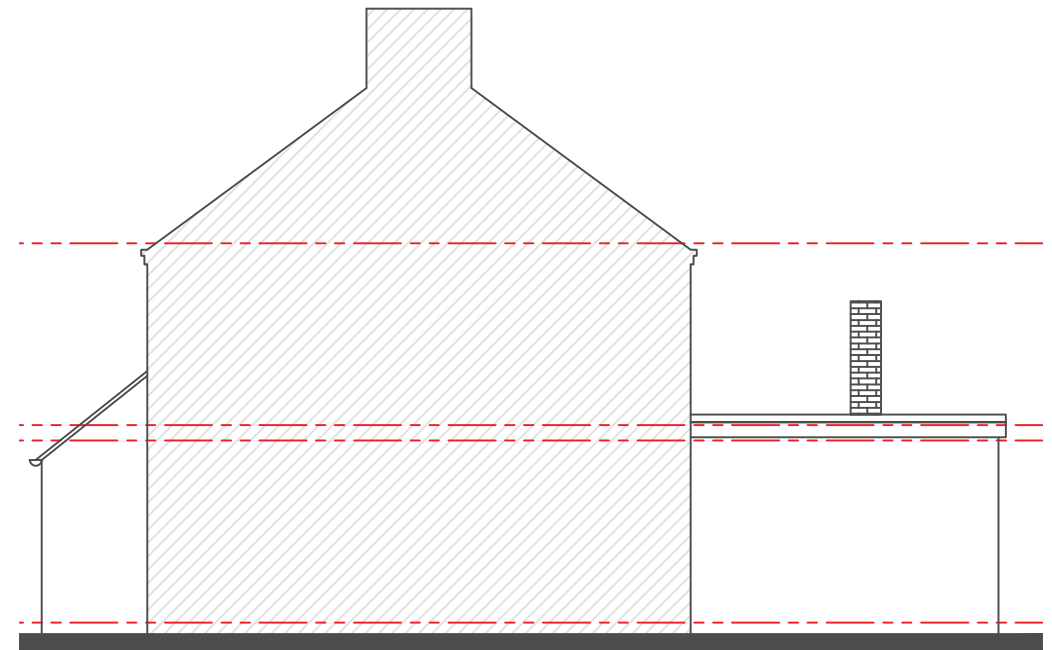


Proposed Side Elevation (Party Wall)
Scale 1:100

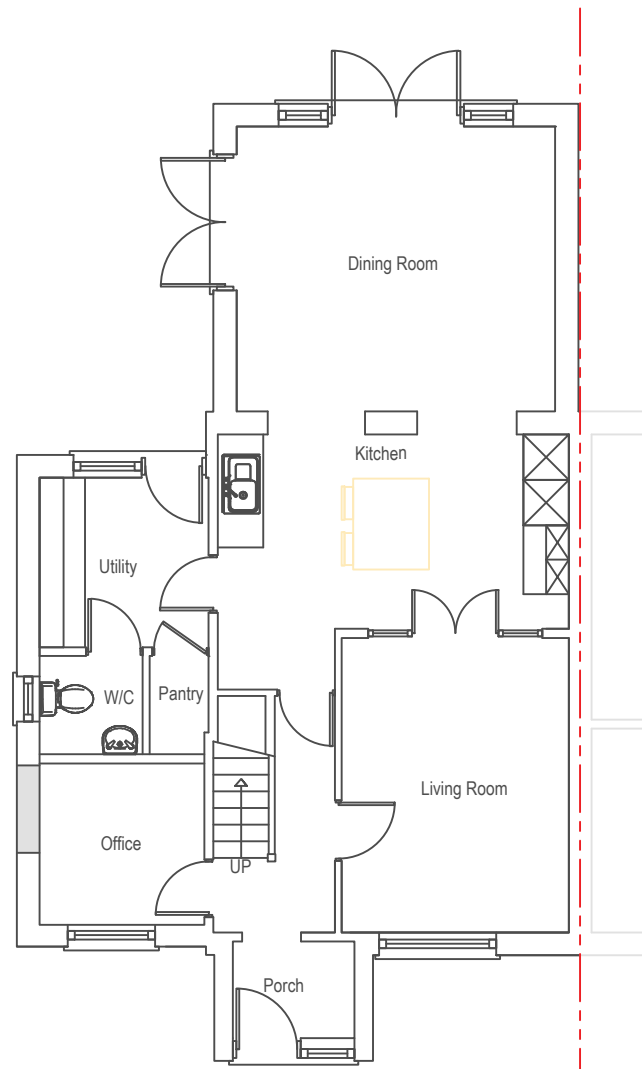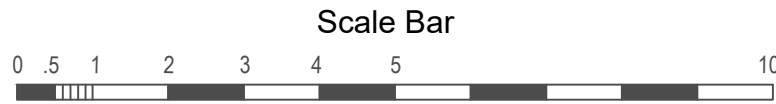


Proposed Ground Floor Plan
Scale 1:100

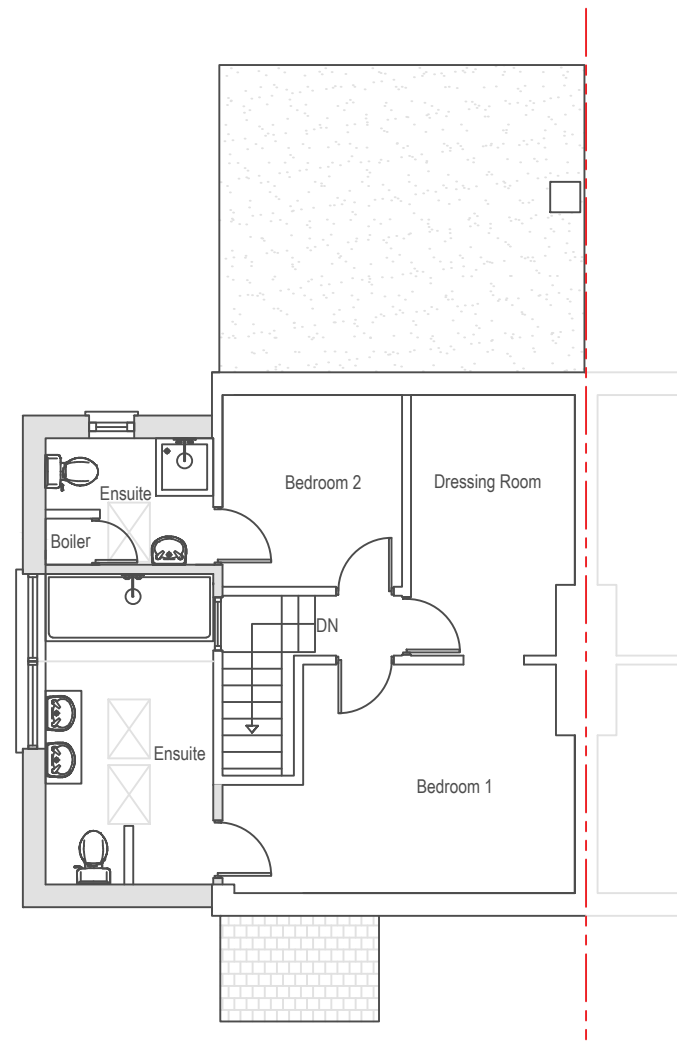

Proposed First Floor Plan
Scale 1:100

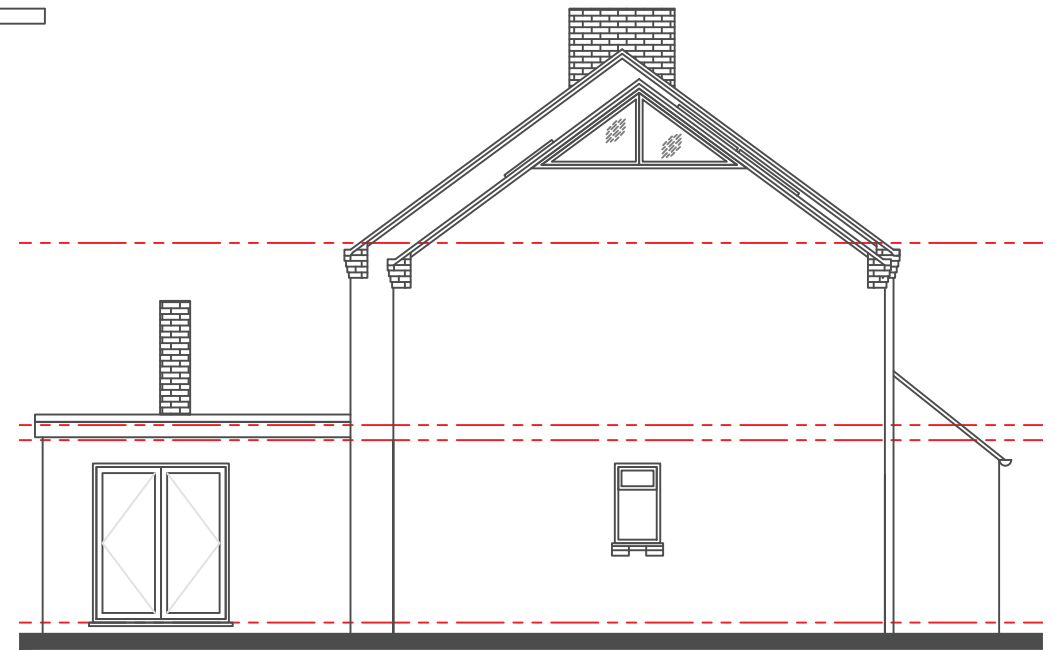

Proposed Side Elevation
Scale 1:100

project 59 Shalford Road Rayne, Braintree Essex CM77 6BY	 Architecture, Planning Building Control 22 High Street Hadleigh Ipswich Suffolk IP7 5AP Tel: 01473 807754 Mob: 07564 928330 E-Mail: office@architectureone.co.uk	xrefs: CAD file name: scale As shown@A3 date August 2022	Planning Issue drawing no 2022/562/0201 revision /
drawing Proposed Elevations Proposed Floor Plans		drawn jbb/lbm plot checked jbb	
No dimensions to be scaled from drawing. The contractor should check all dimensions on site. It is the contractors responsibility to ensure compliance with Building Regulations.			