



Notes:


NOTES

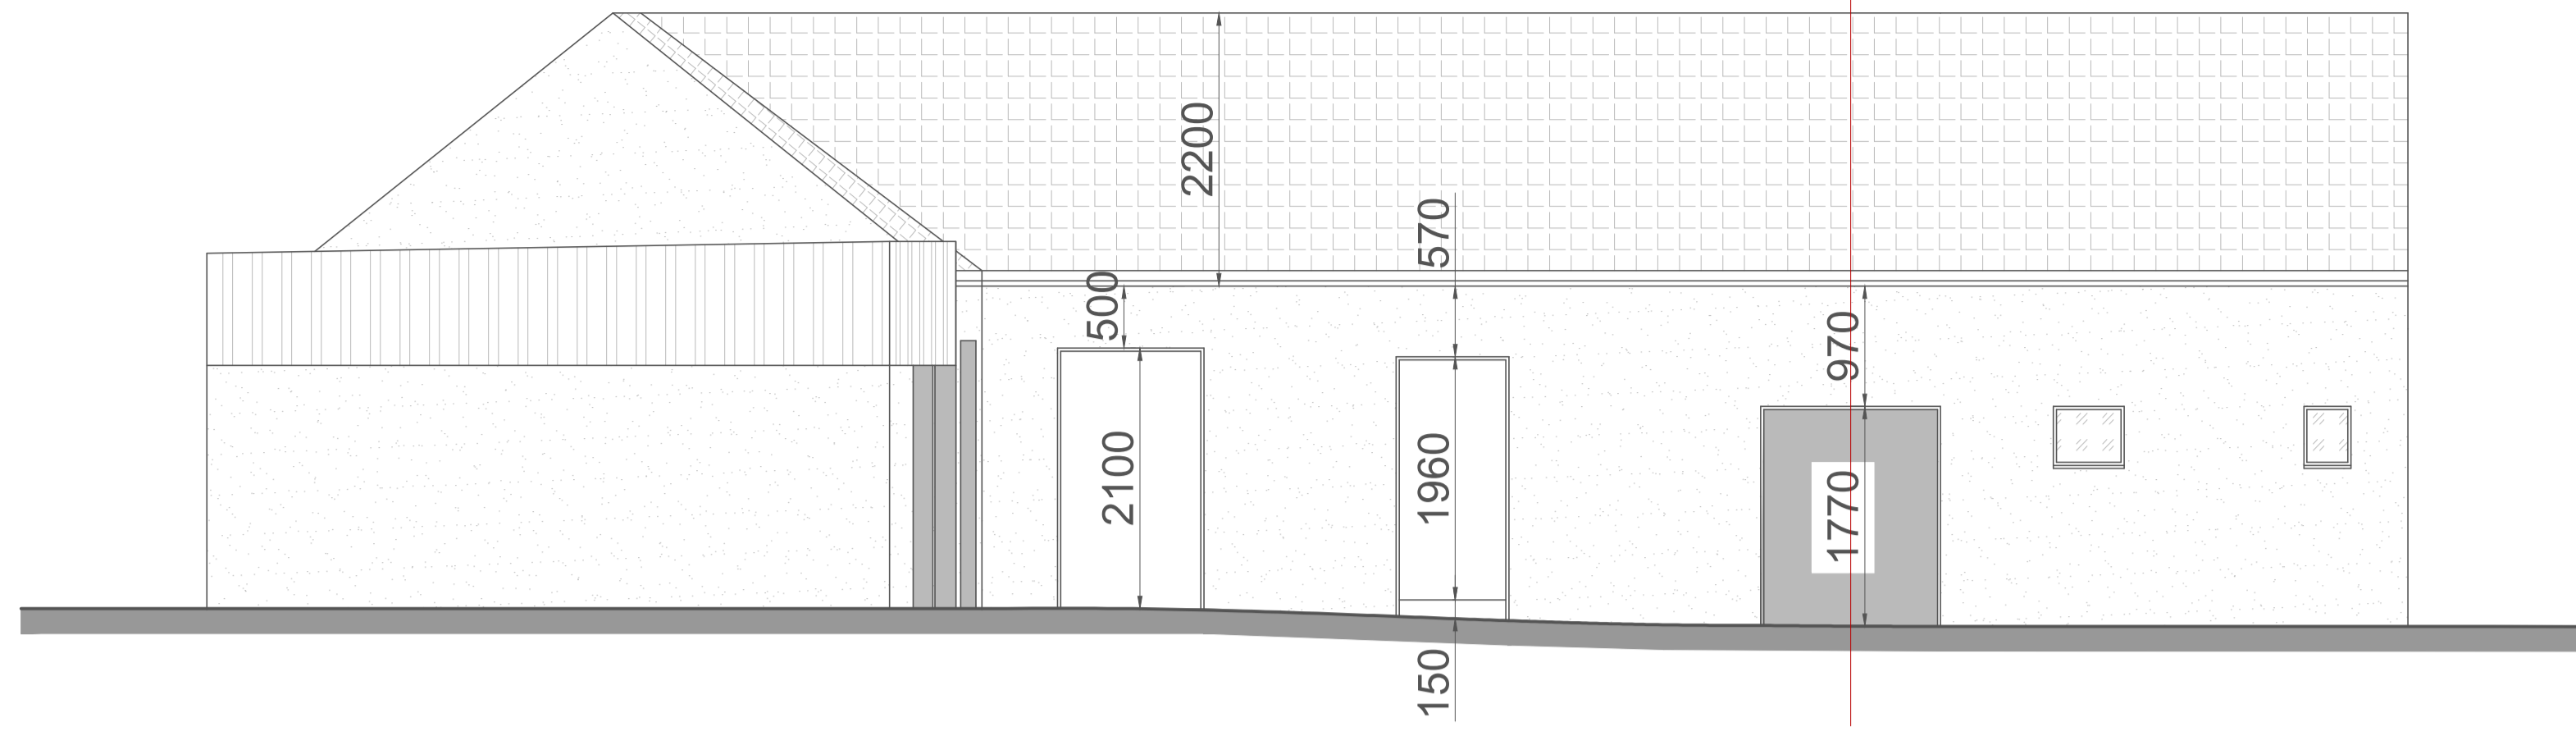


Front Elevation @1:50

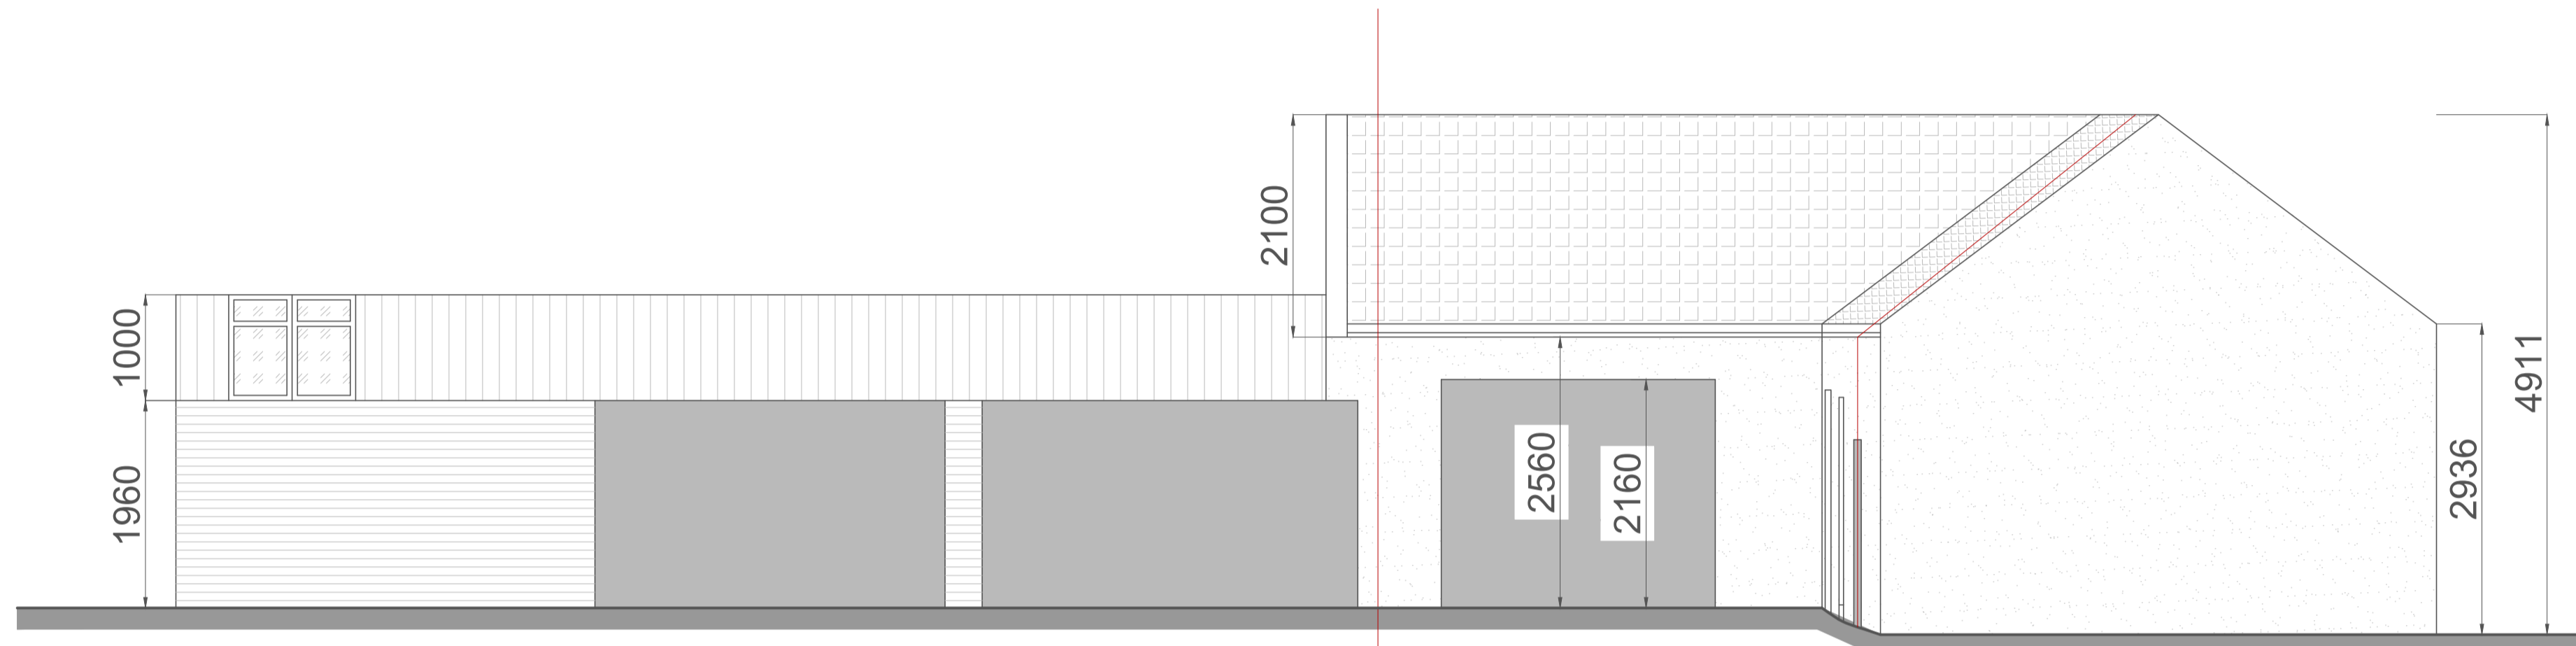

Right Elevation @1:50

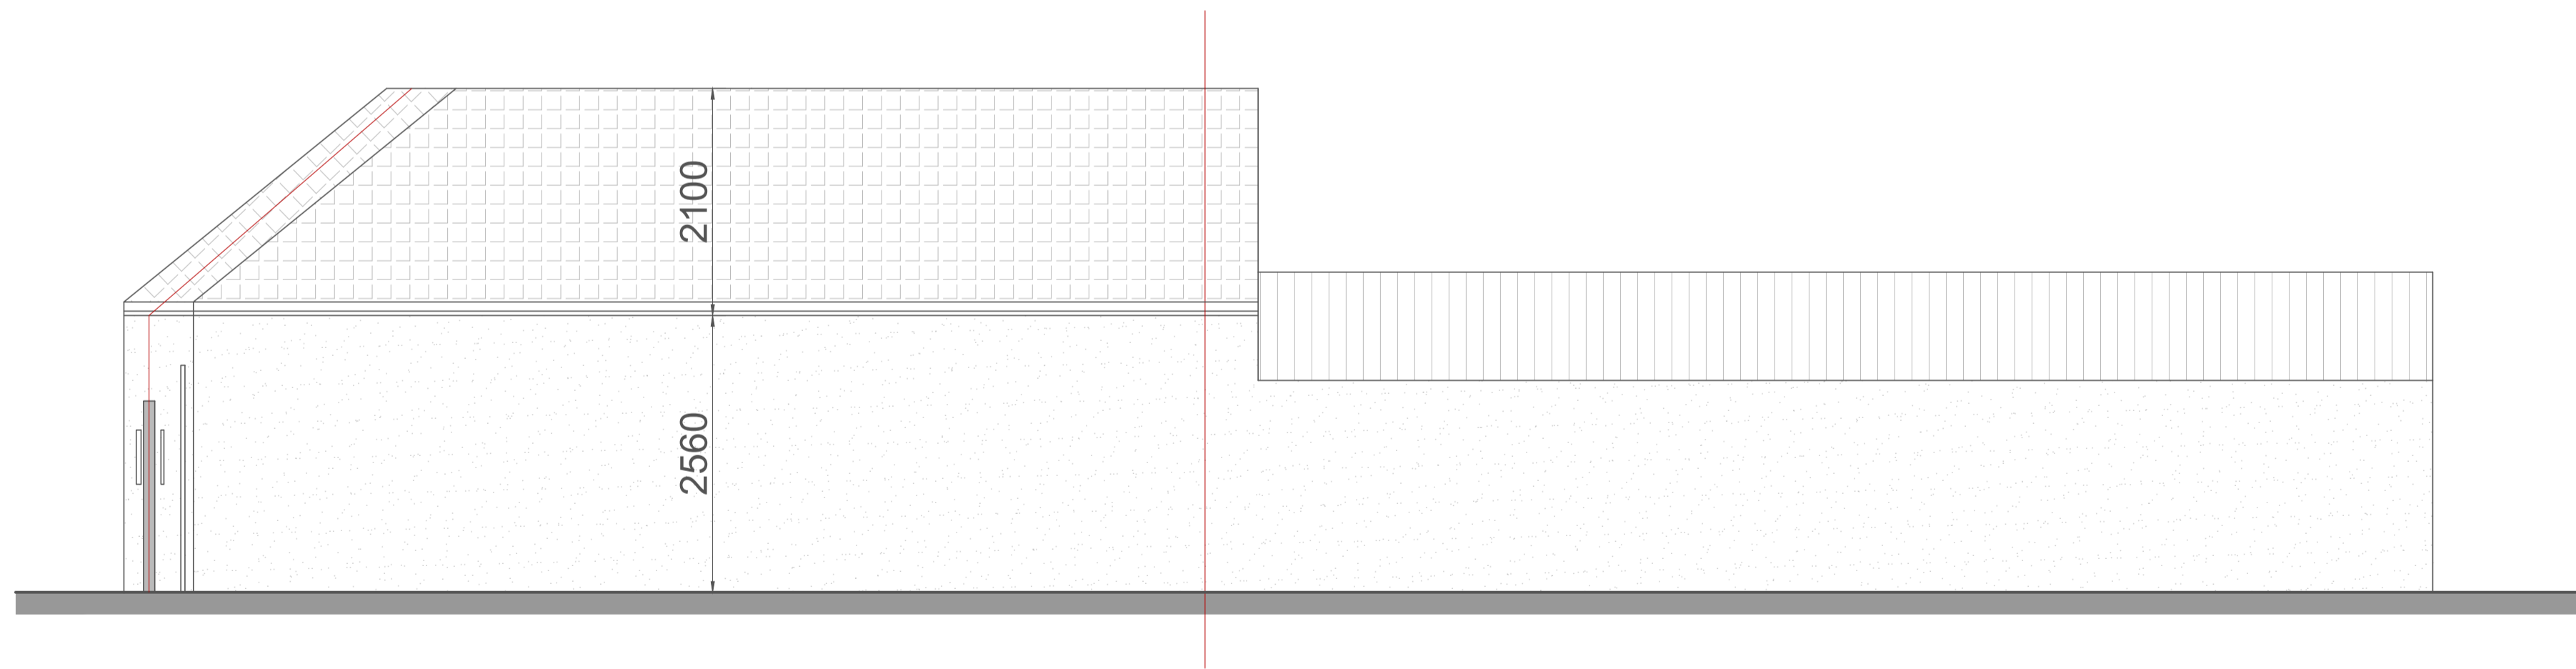

Left Elevation @1:50

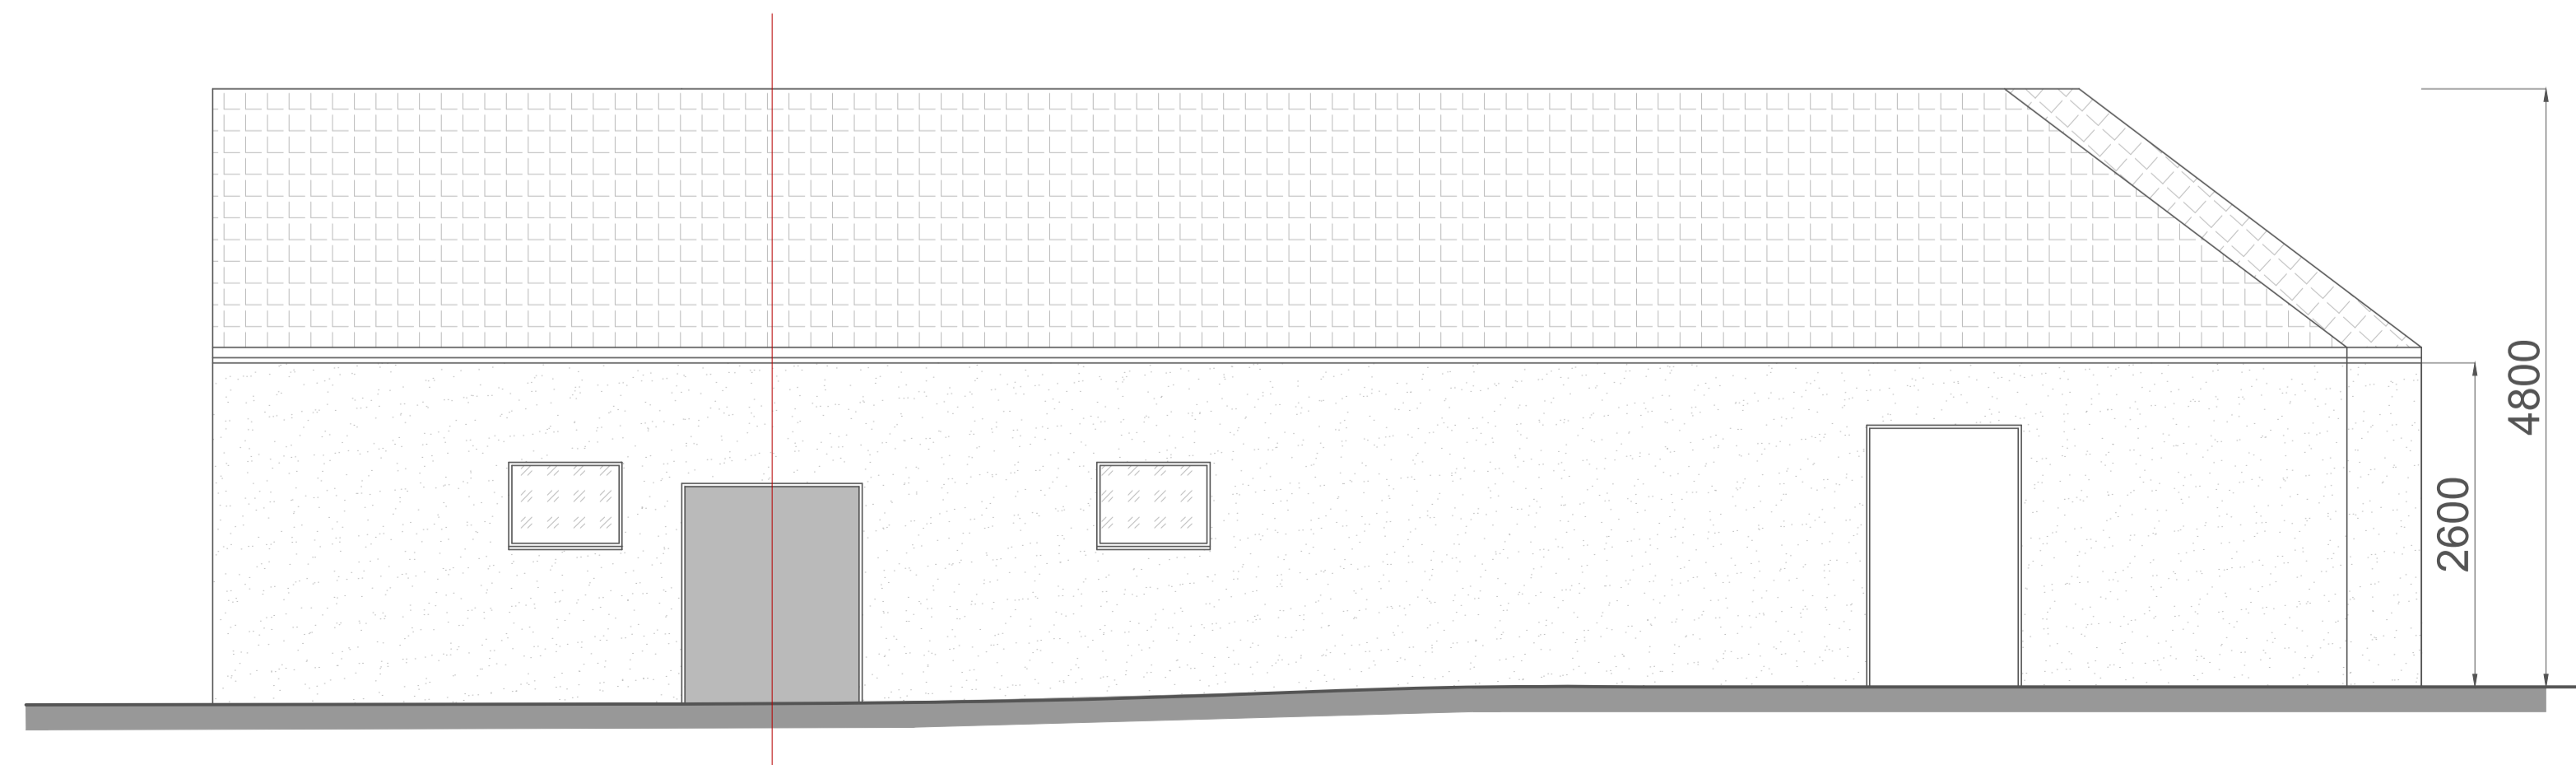

Back Elevation @1:50



| | | | |
|-----------------------|--|-----|----------|
| REV: | DESCRIPTION: | BY: | DATE: |
| A. | Drawing up-dated in accordance with planning department recommendations. | RD | 09.08.22 |
| STATUS: DRAWING STAGE | | | |


TmC Planning
 Unit 117 Eucal Business Centre
 Craigshill Road, Livingston
 EH54 5DT
 0131 210 0400
 www.tmcplanning.co.uk

CLIENT: **Mr O'Rouke**
 Tillan Burn Cottage, Wilson Road,
 Hareshaw
 ML1 5NE
 DESIGNERS:
**TmC Planning & Property
 Development Ltd.**

SITE:
Tillan Burn Cottage

TITLE:
Elevations Existing

| | | | |
|--------------|------------------|-----------|----------|
| SCALE AT A1: | DATE: | DRAWN: | CHECKED: |
| 1:50 | 25/07/2022 | MD | BB |
| DRAWING NO: | PROJECT REF: | REVISION: | |
| 005 | BW/07062022/OROU | 00 | |