


Notes:


NOTES

Materials


- External wall finish as existing
- Spanish Slate Roof
- External wall finish to match existing around windows, colour to be determined
- White timber windows and doors to match adjacent house

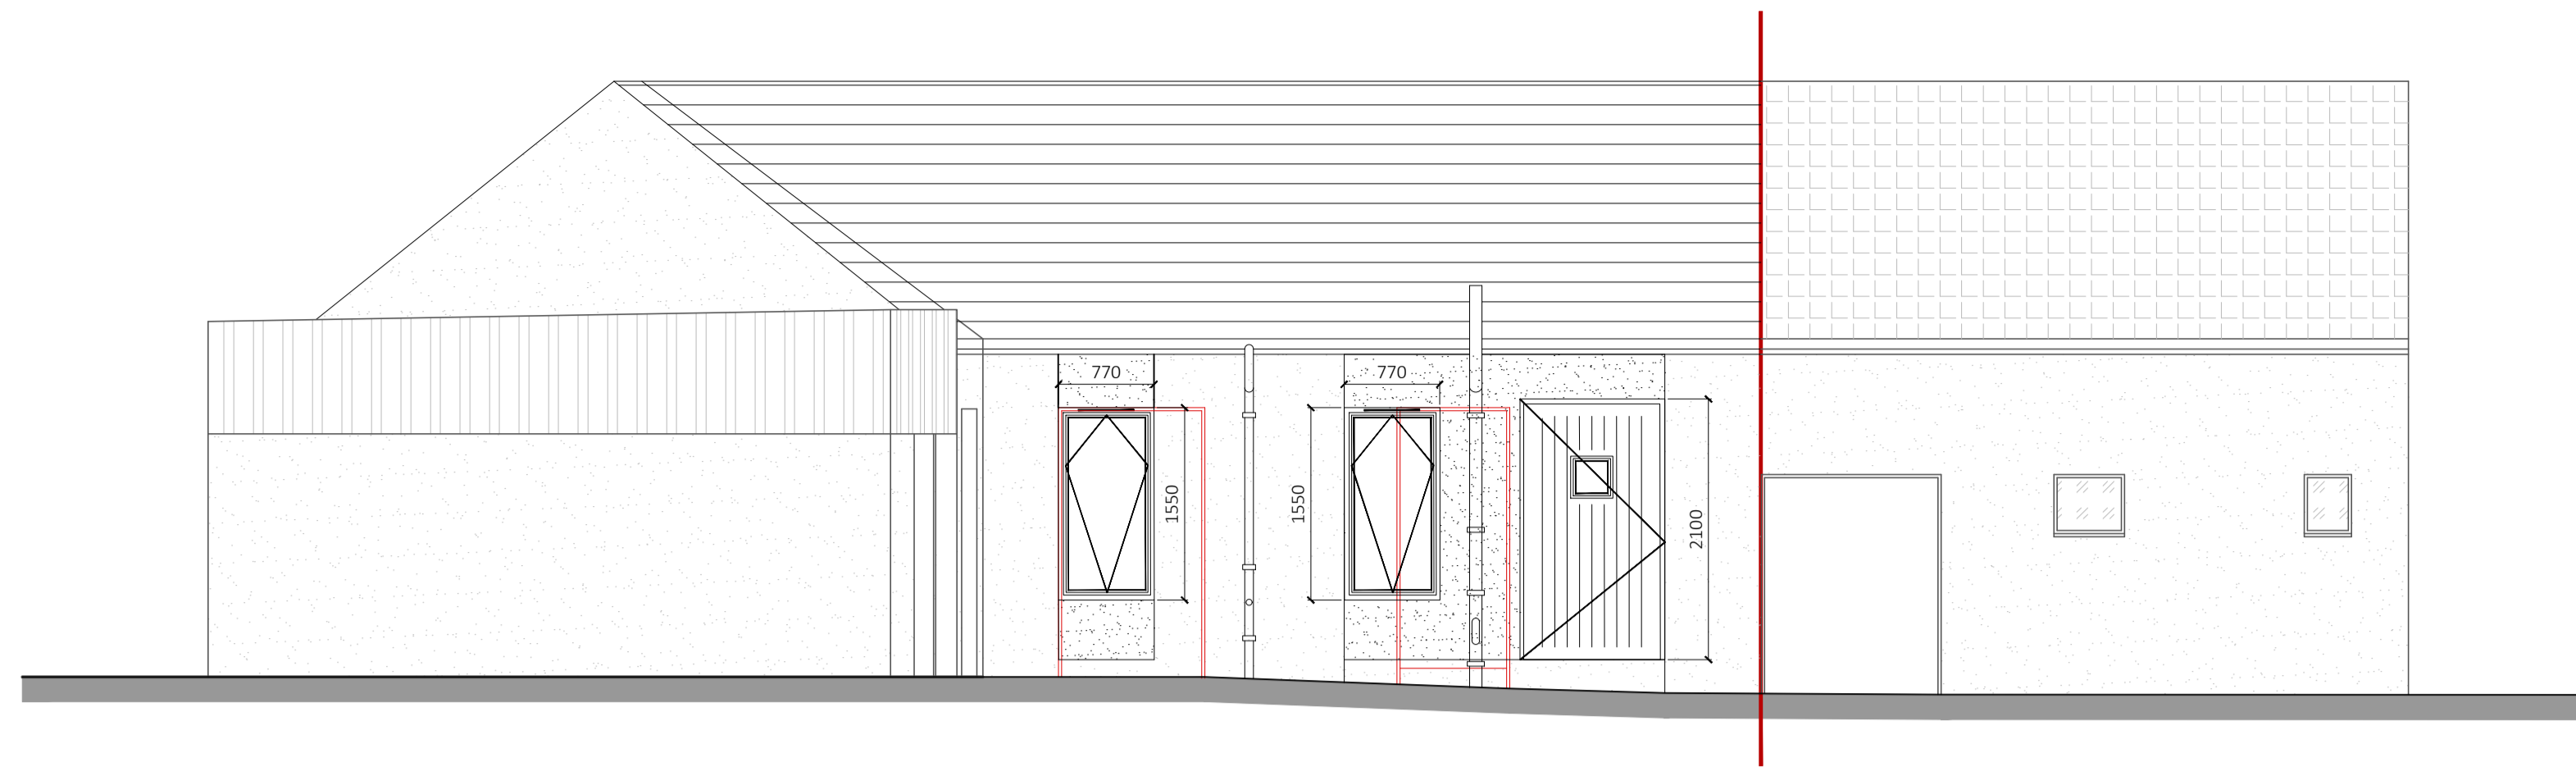


Front Elevation @1:50

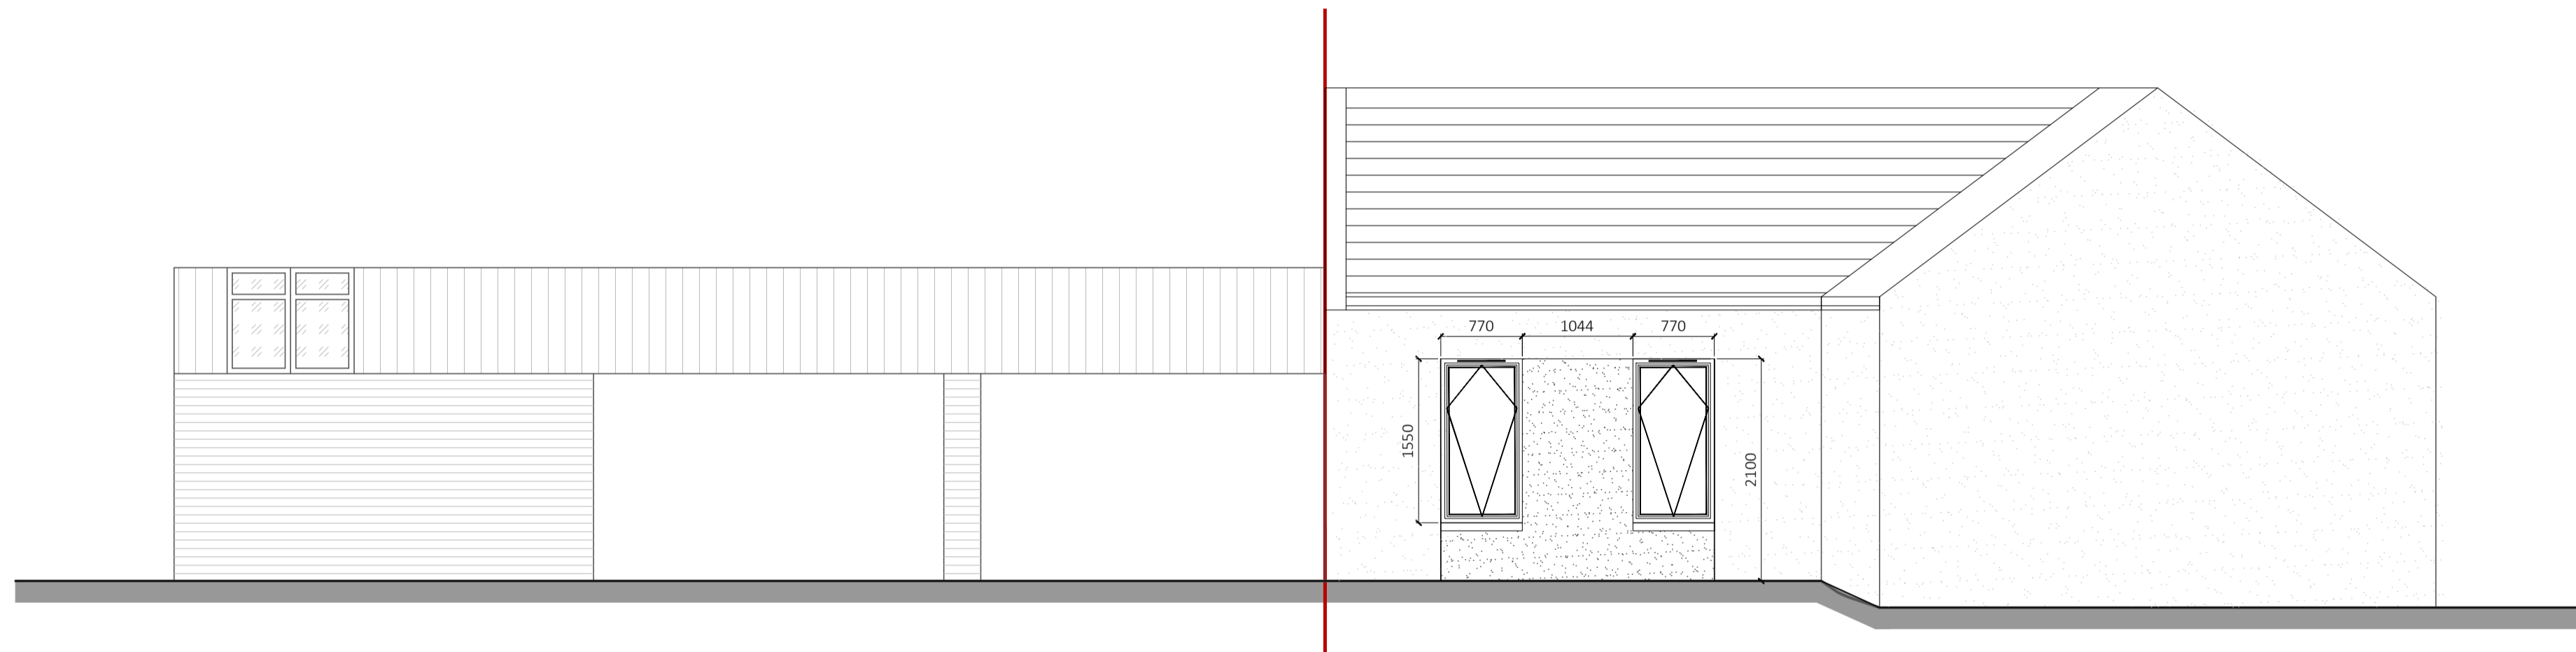


Right Elevation @1:50

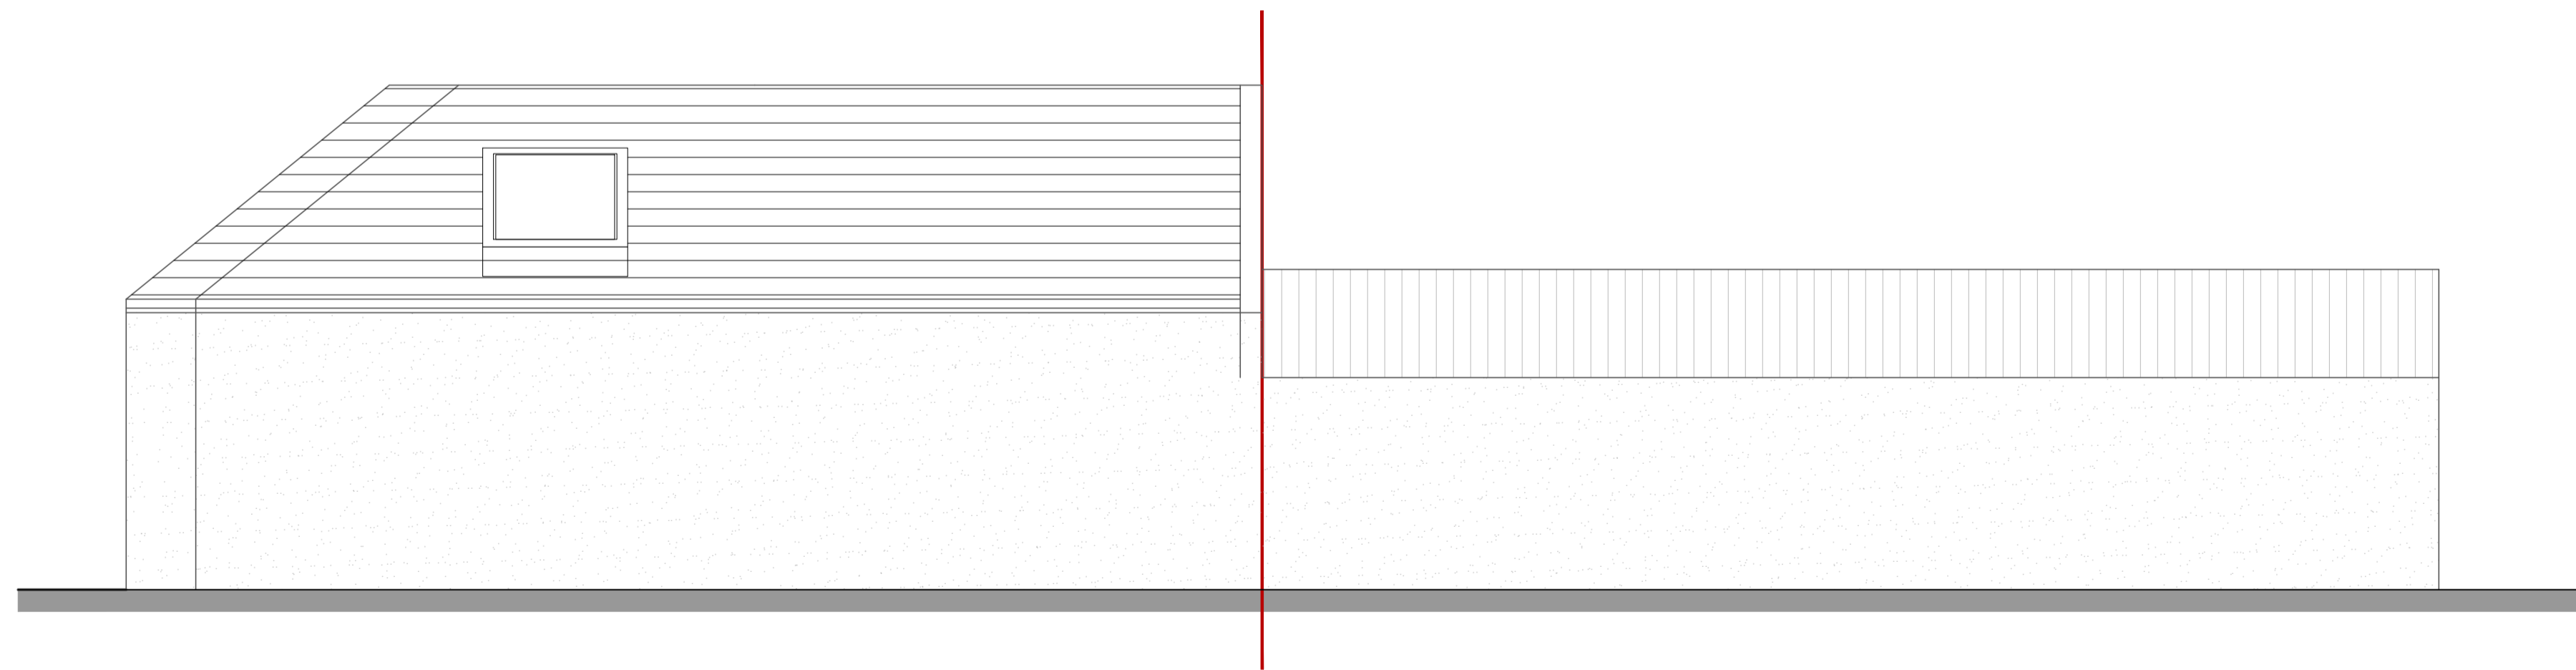

Left Elevation @1:50

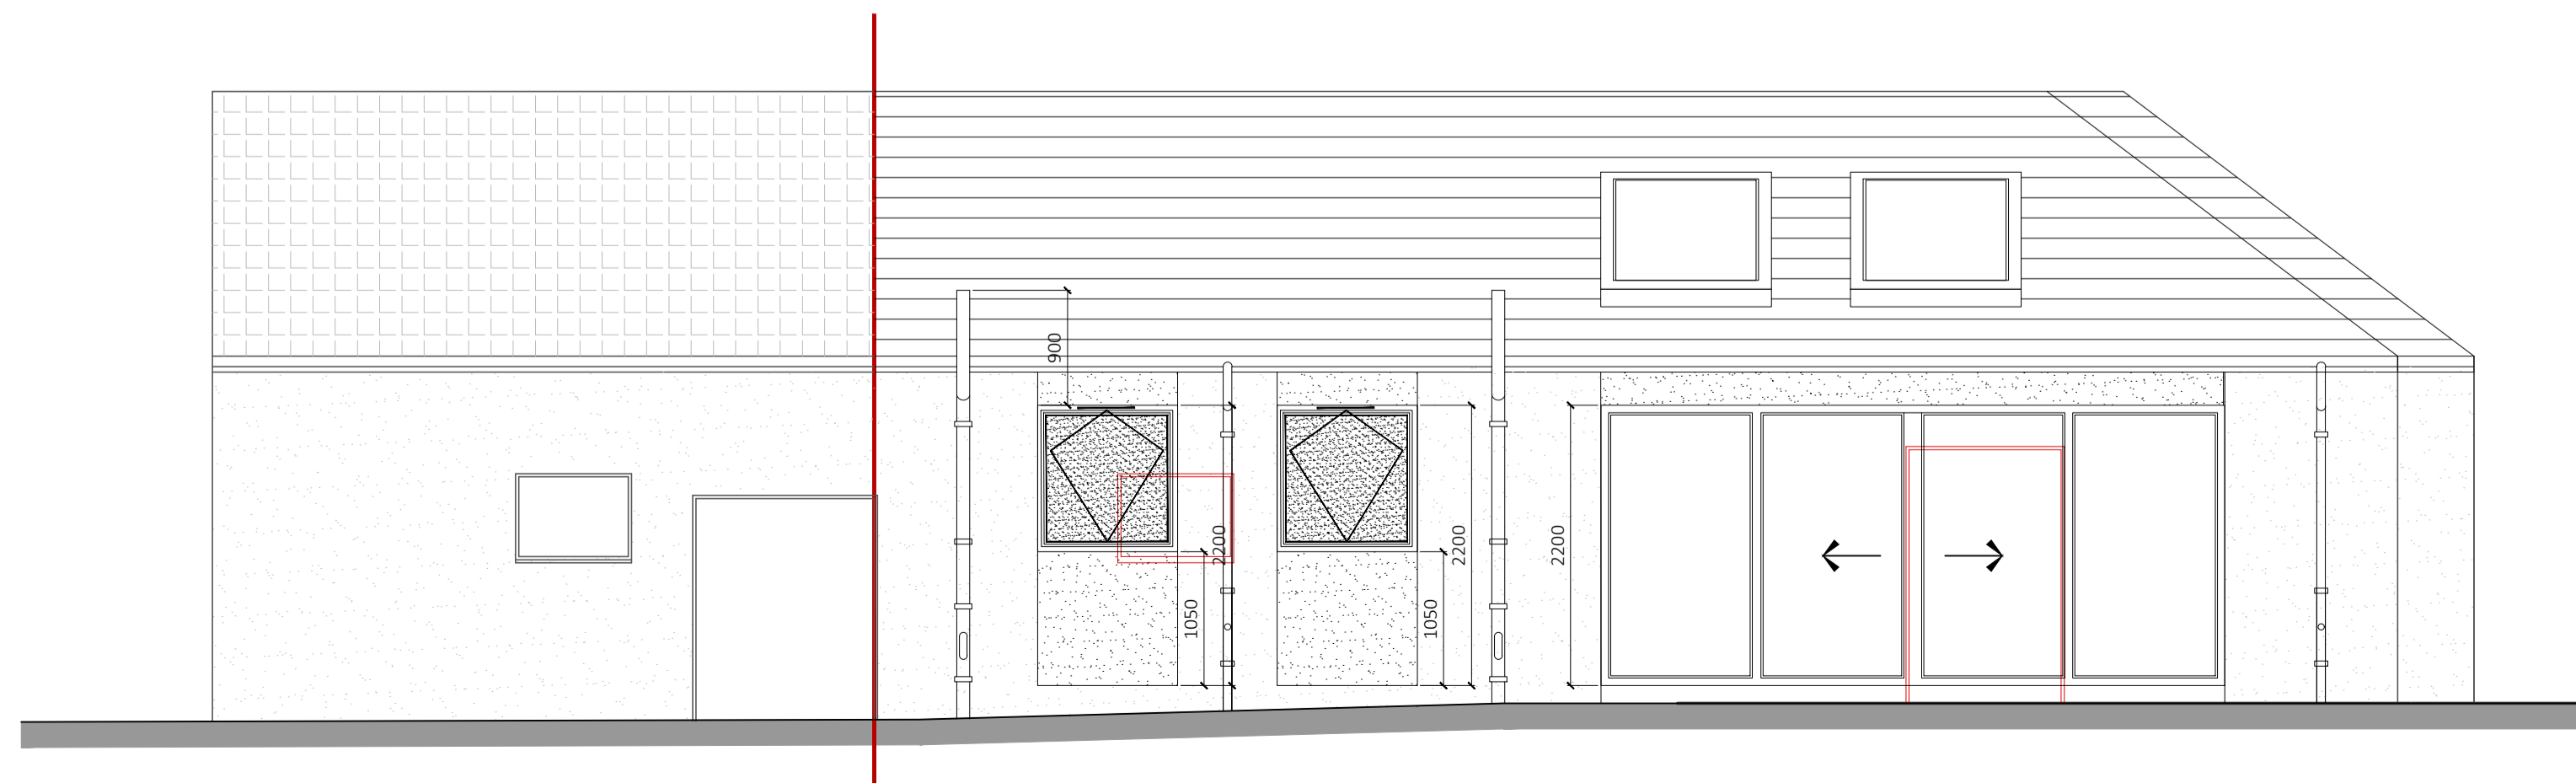

Back Elevation @1:50

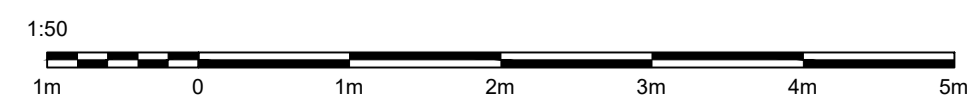

A.	Drawing up-dated in accordance with planning department recommendations.	RD	09.08.22
REV:	DESCRIPTION:	BY:	DATE:
STATUS: DRAWING STAGE			

TmC Planning
 Unit 117 Eucal Business Centre
 Craigshill Road, Livingston
 EH54 5DT
 0131 210 0400
 www.tmcplanning.co.uk

CLIENT: Mr O'Rourke
 Tillan Burn Cottage, Wilson Road,
 Hareshaw
 ML1 5NE

DESIGNERS:
**TmC Planning & Property
 Development Ltd.**

SITE: Tillan Burn Cottage			
TITLE: Elevations Proposed			
SCALE AT A1: 1:50	DATE: 25/07/2022	DRAWN: MD	CHECKED: BB
DRAWING NO: 007	PROJECT REF: BW/07062022/OROU	REVISION: A.	