



- NOTES
- 1 The Contractor must check and confirm all dimensions
 - 2 All discrepancies must be reported and resolved by the Architect before works commence
 - 3 This drawing is not to be scaled
 - 4 All work and materials to be in accordance with current applicable Statutory Legislation and to comply with all relevant Codes of Practice and British Standards

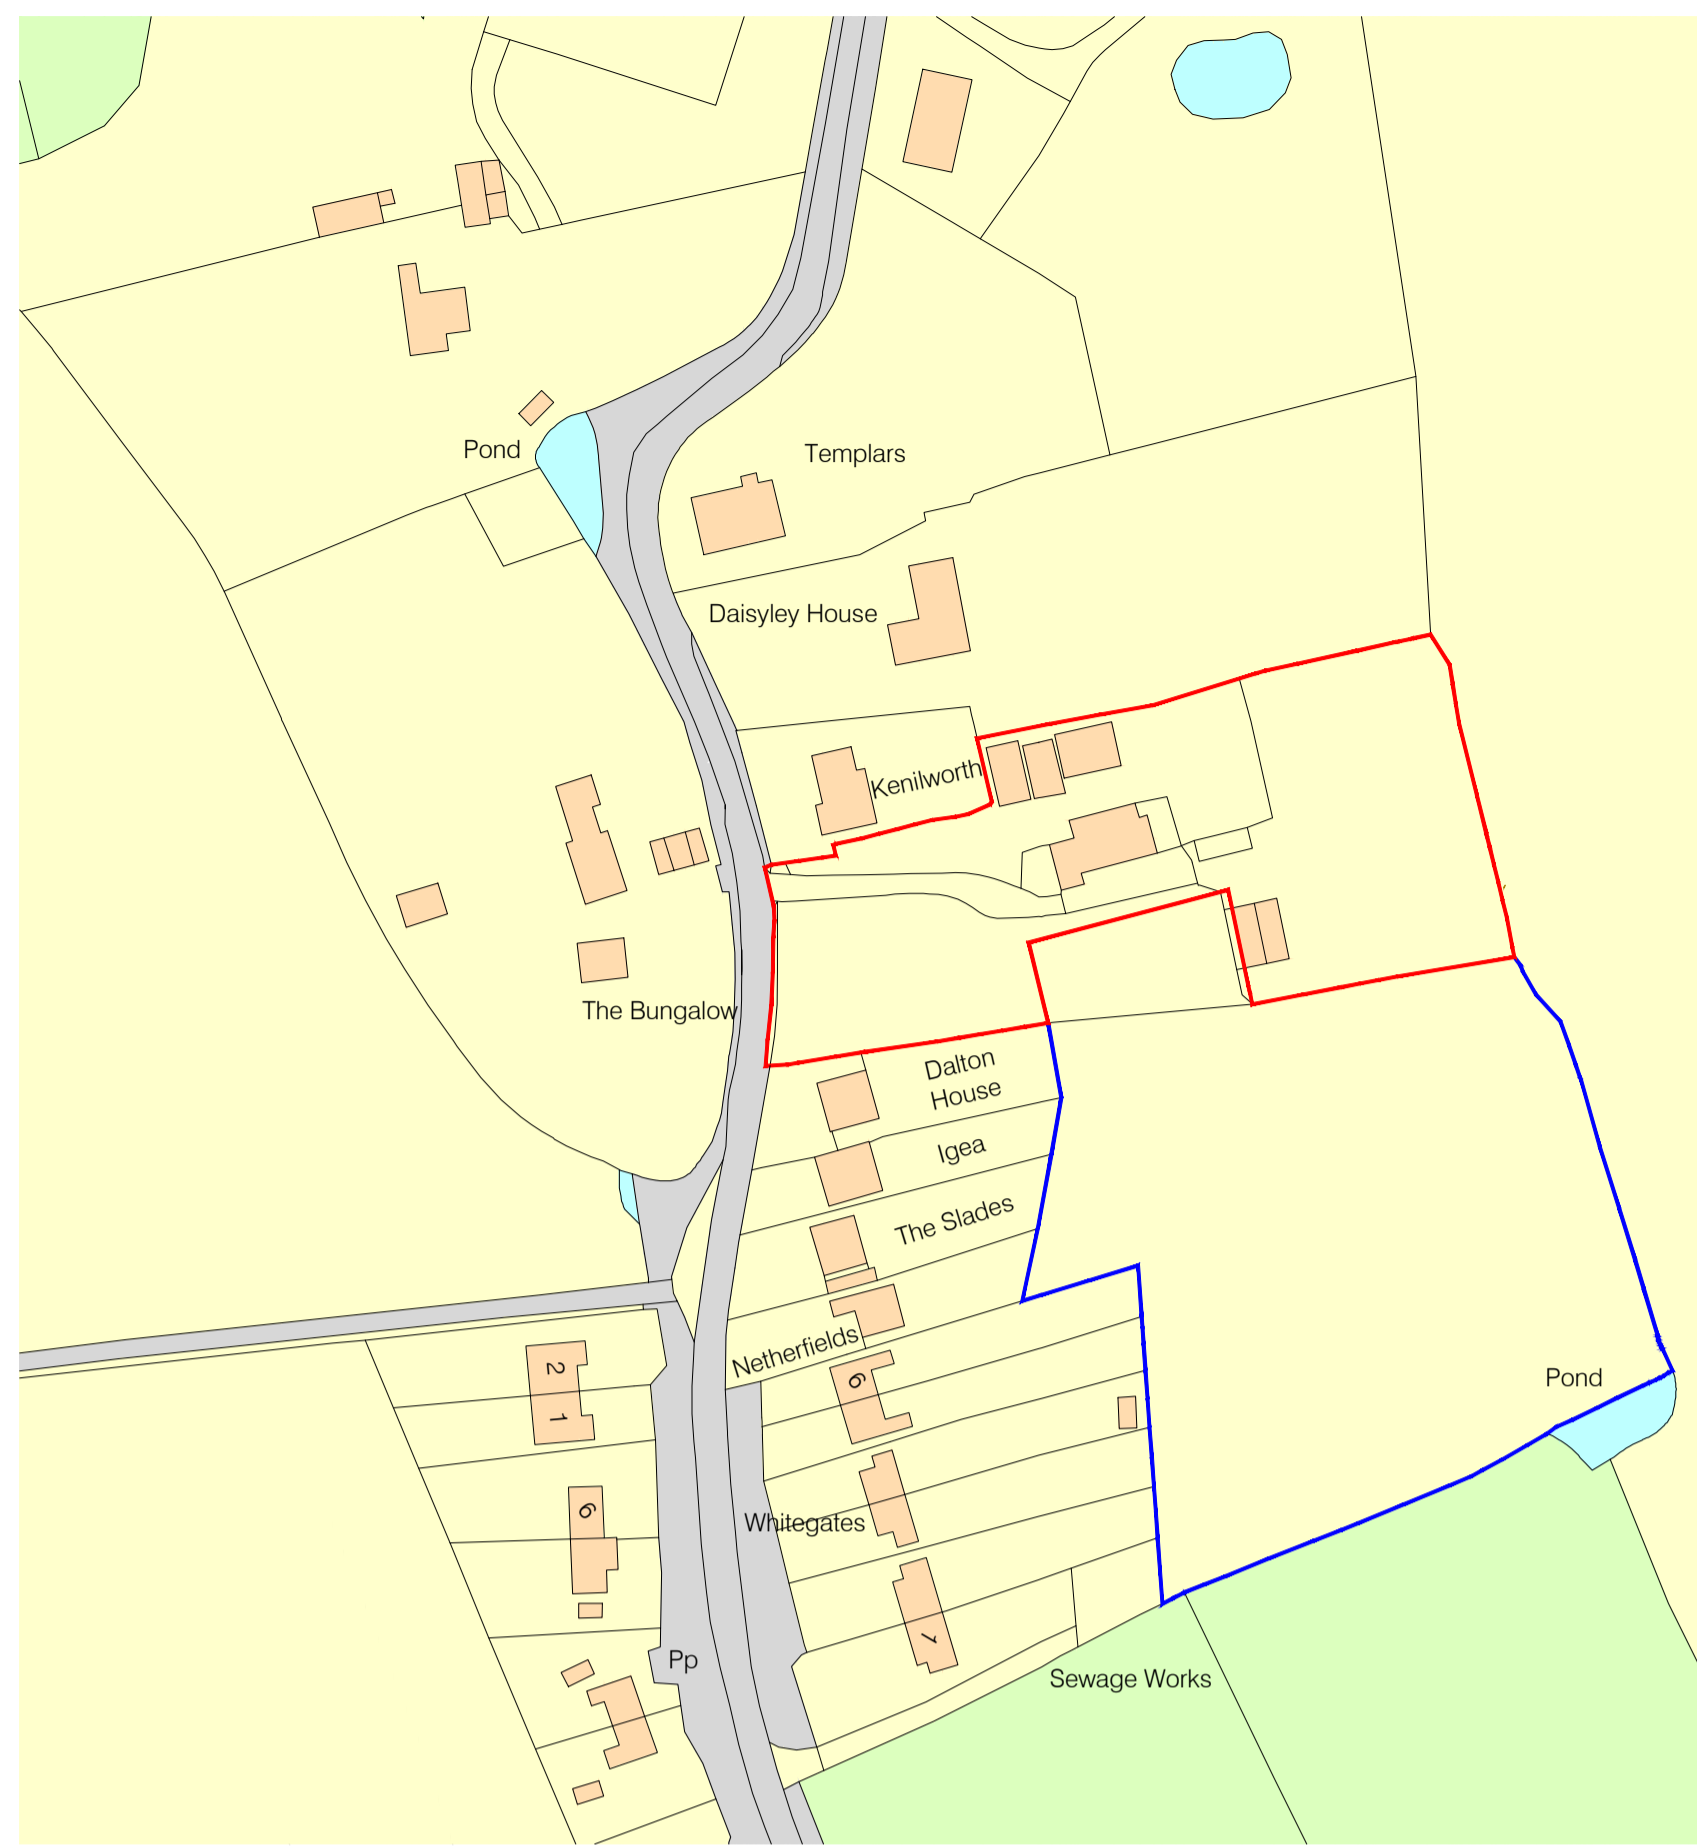


SITE LOCATION PLAN @ 1:1250



PROPOSED SITE PLAN @ 1:200

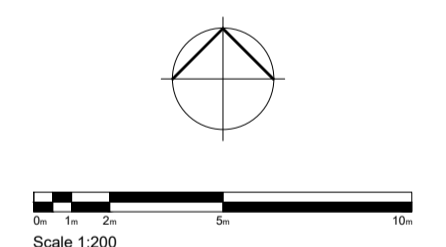

PRINT @ A1 SHEET SIZE

CLIENT		
-		
JOB TITLE		
LINSELL CAR BREAKERS HOLDERS GREEN ROAD, DUNMOW		
DRAWING TITLE		
PROPOSED SITE PLAN		
REVISIONS		
-		
		
www.dennarchitects.com		
SCALE	DATE	DRAWN
1:200 & 1:1250 @ A1	JULY 2022	CM
DRAWING NO.		
JG 0122 10 -		