






EXISTING REAR ELEVATION

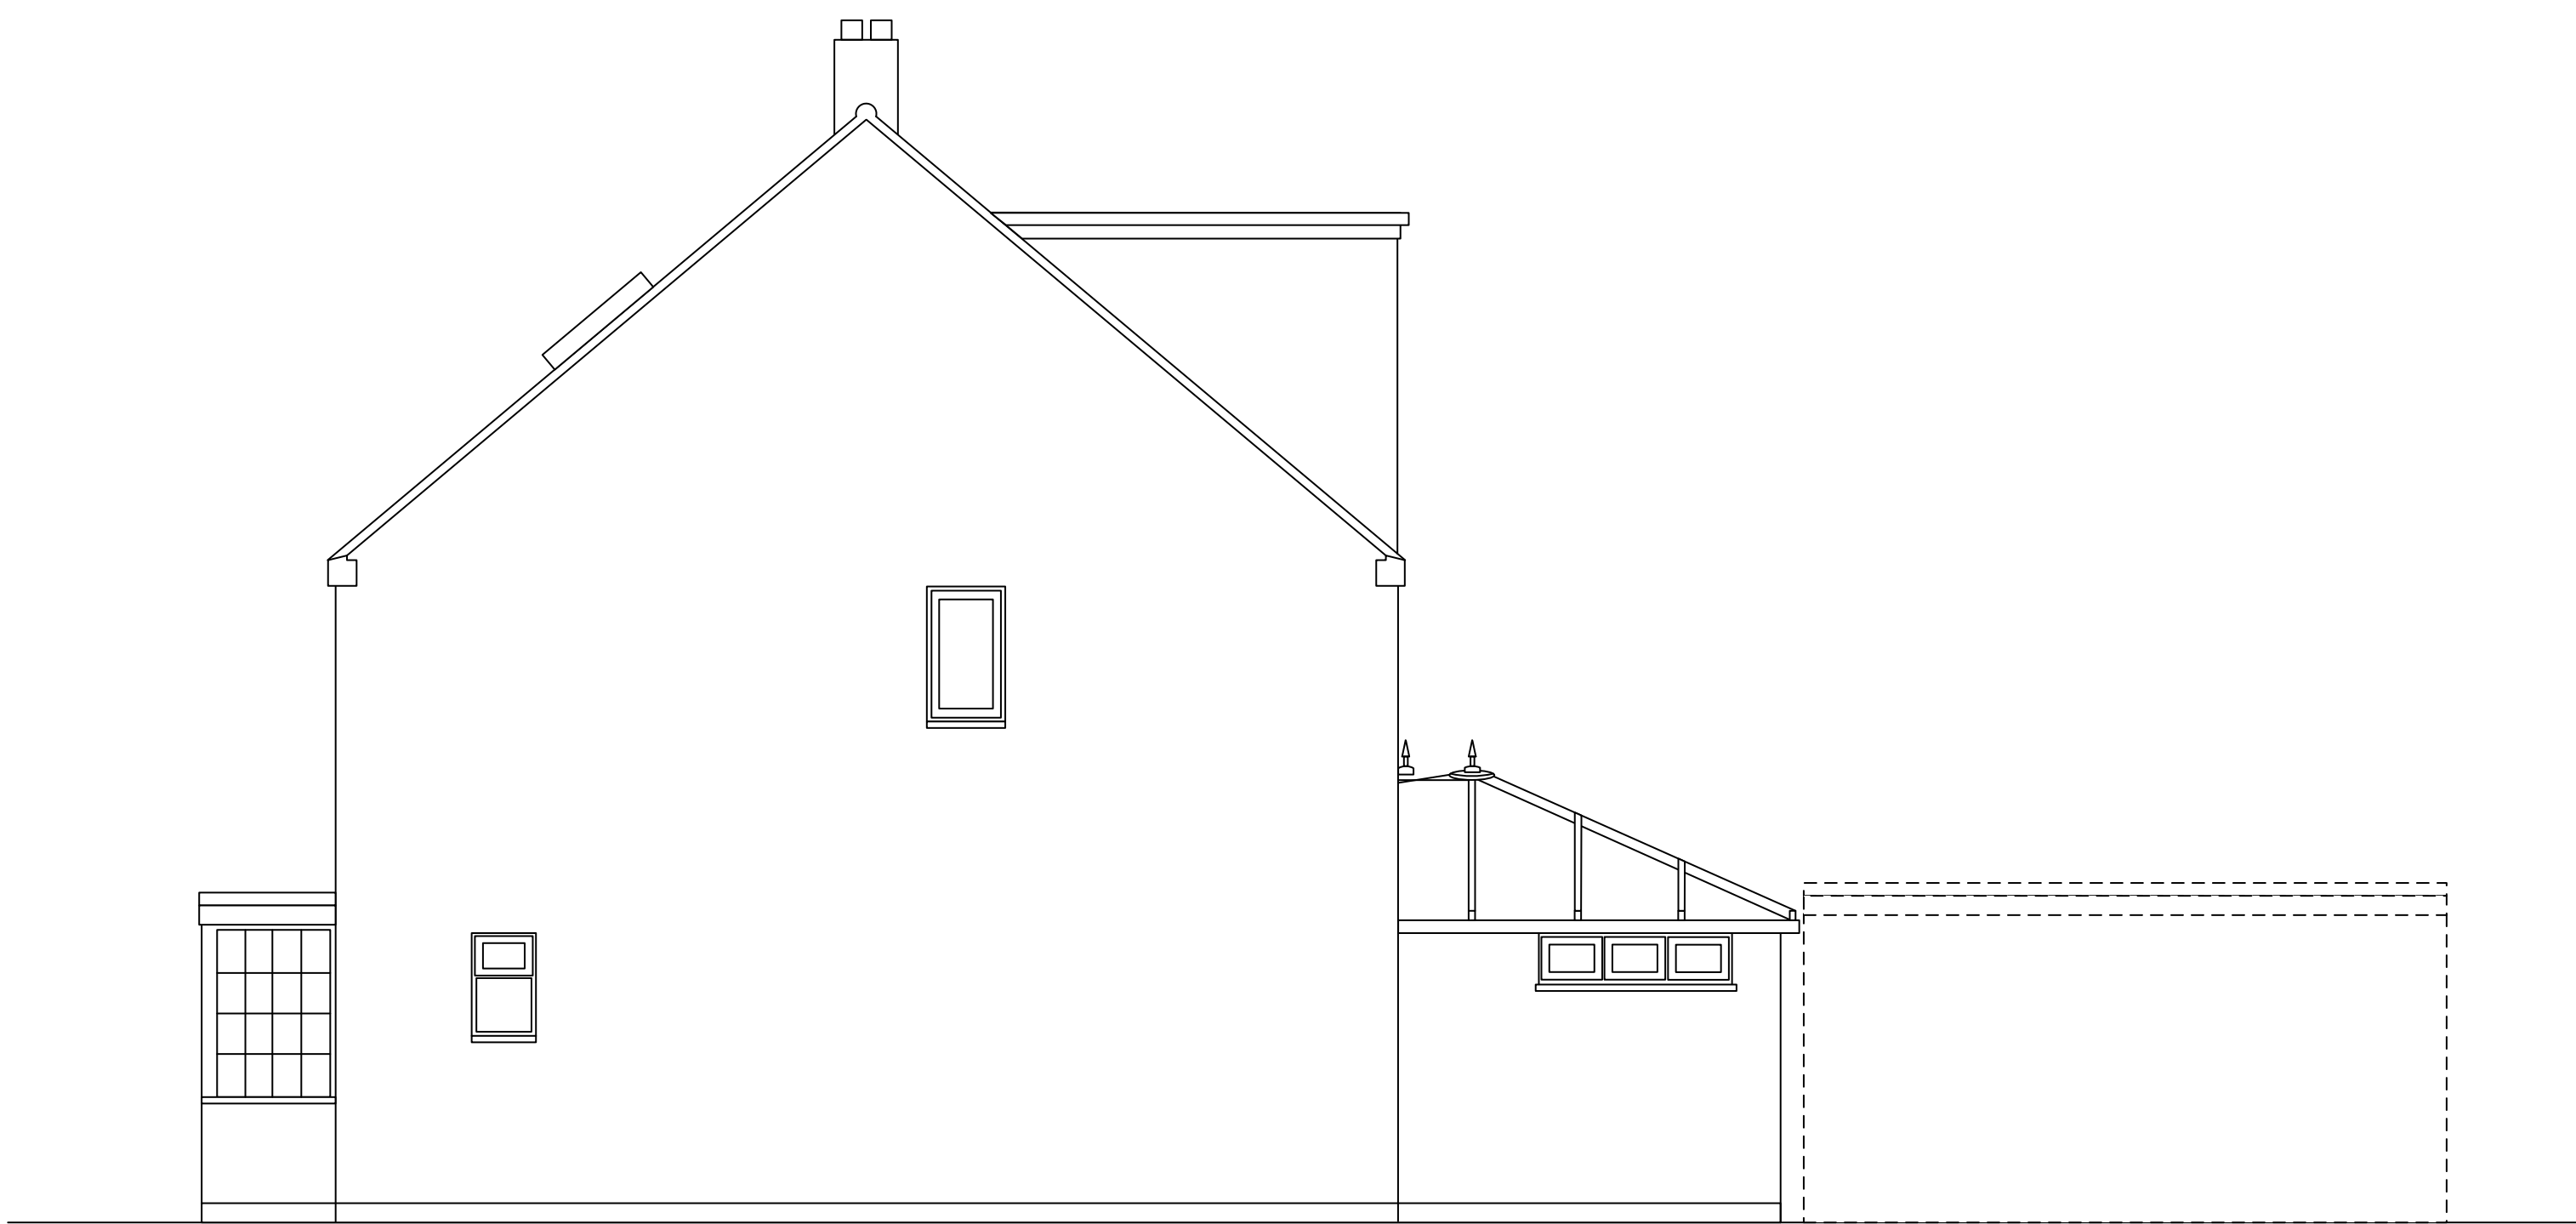


EXISTING SIDE ELEVATION

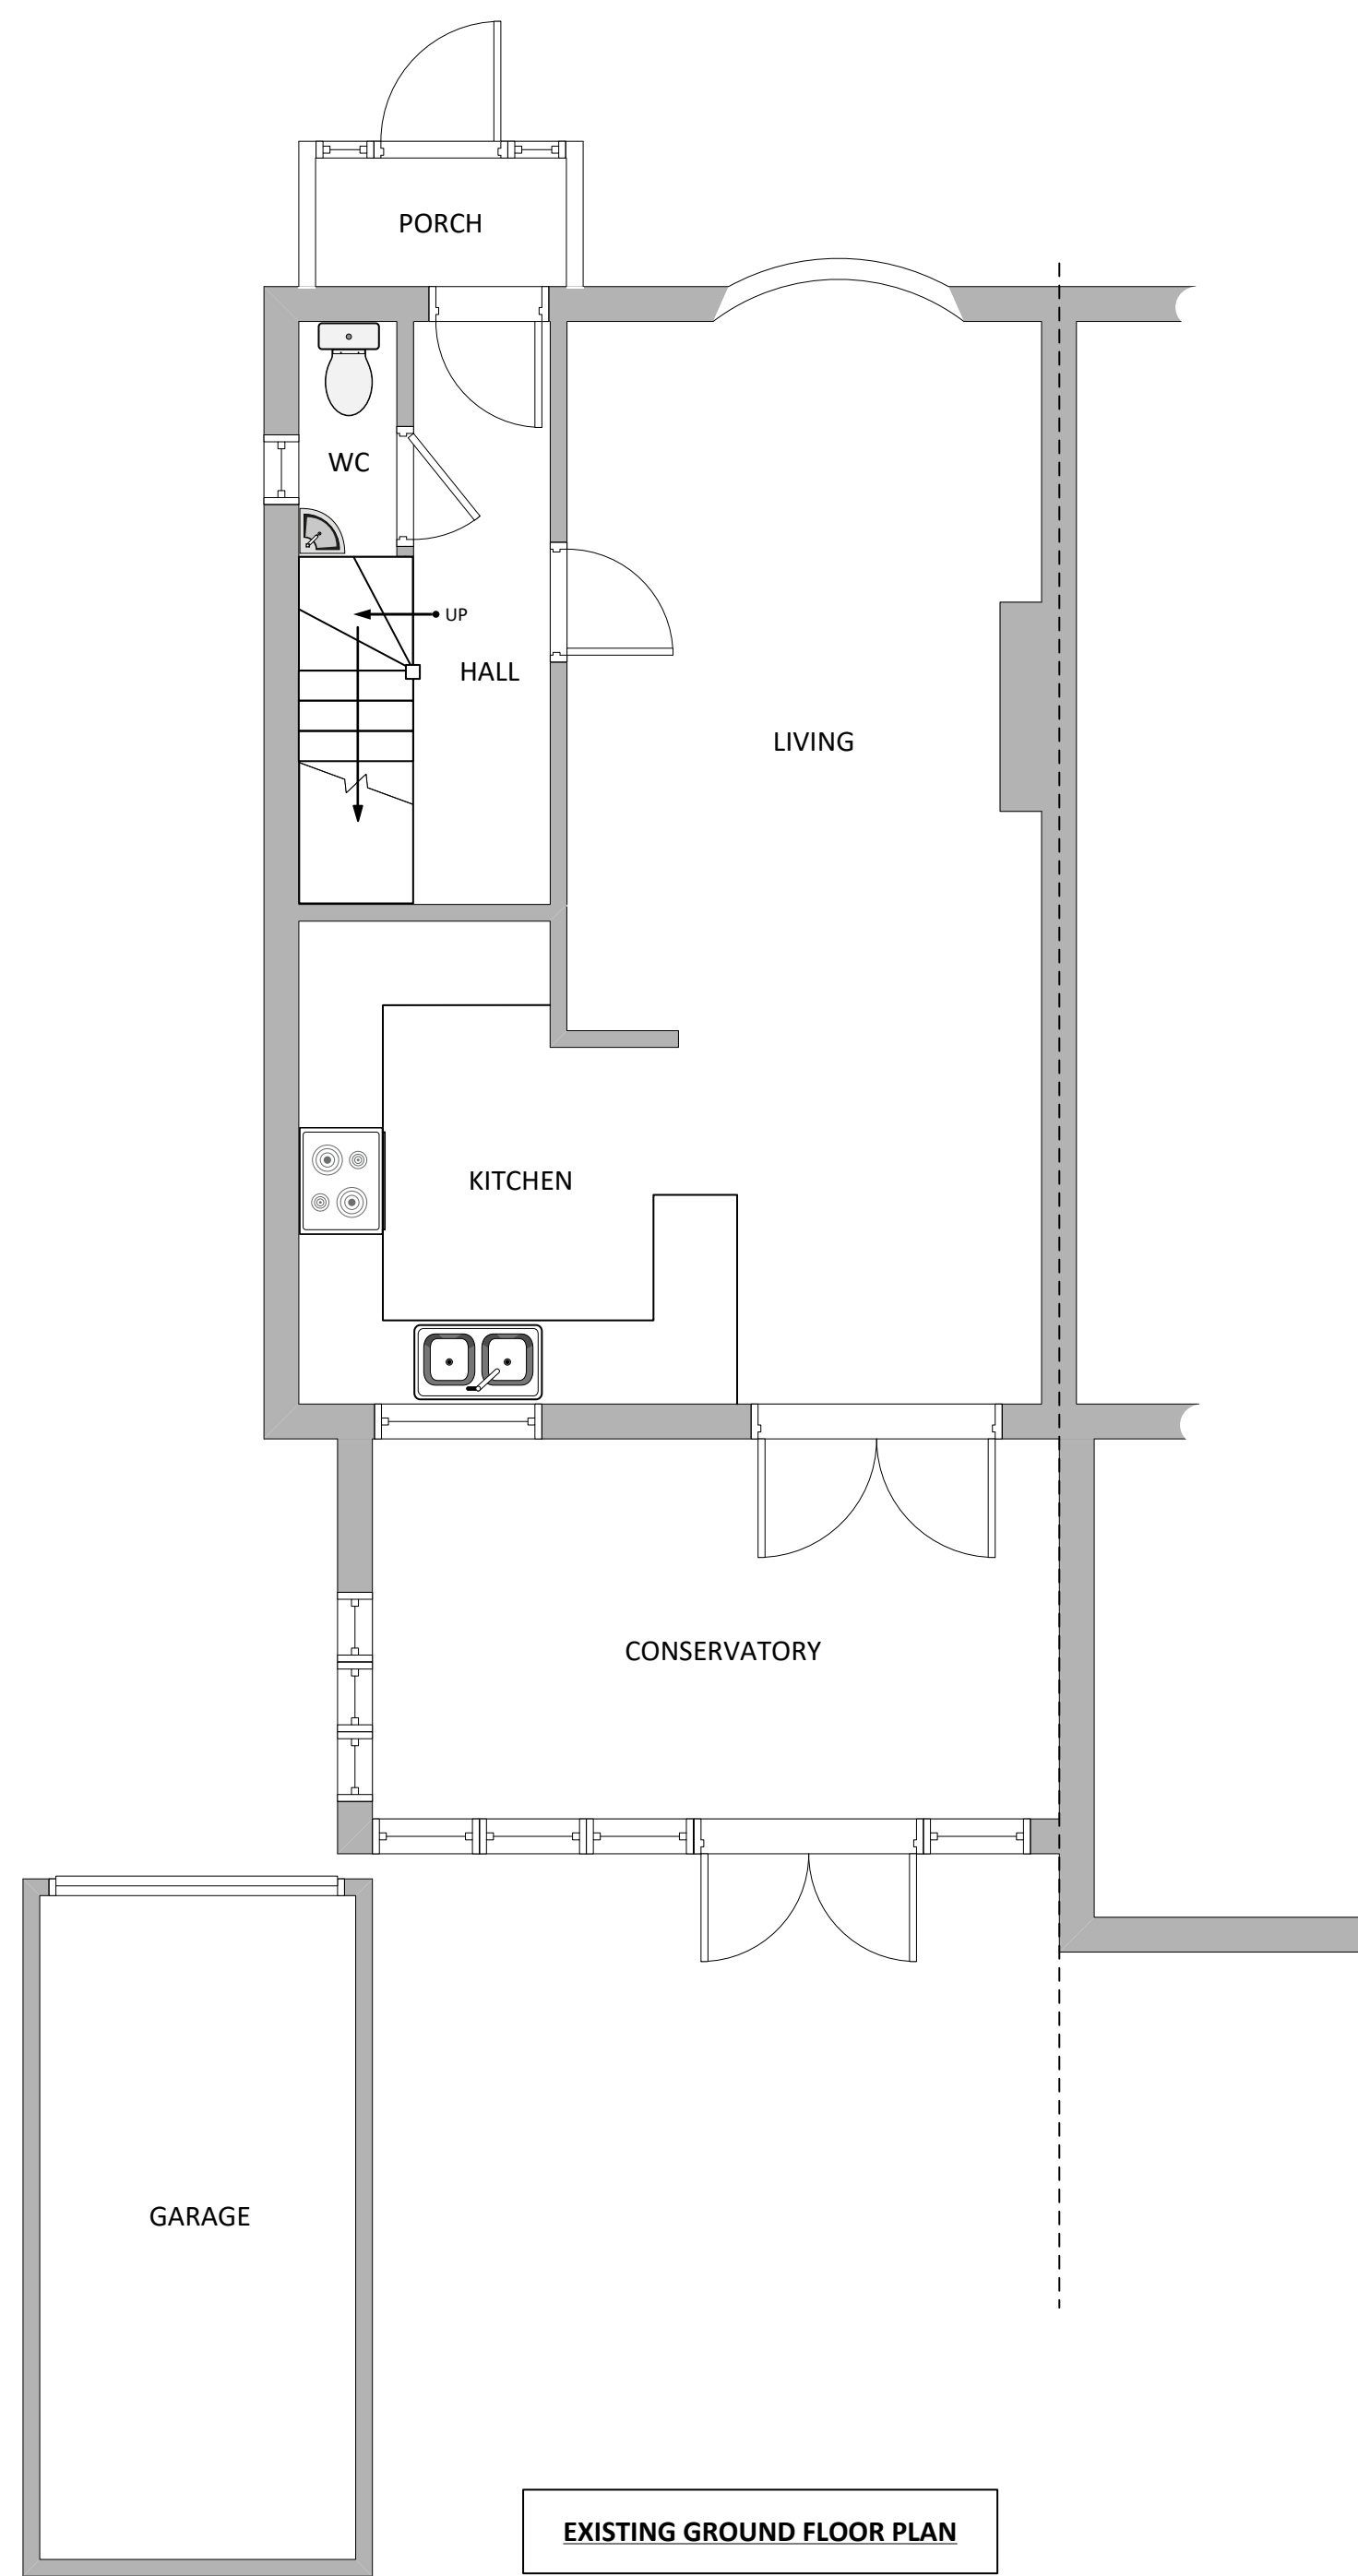


EXISTING GROUND FLOOR PLAN



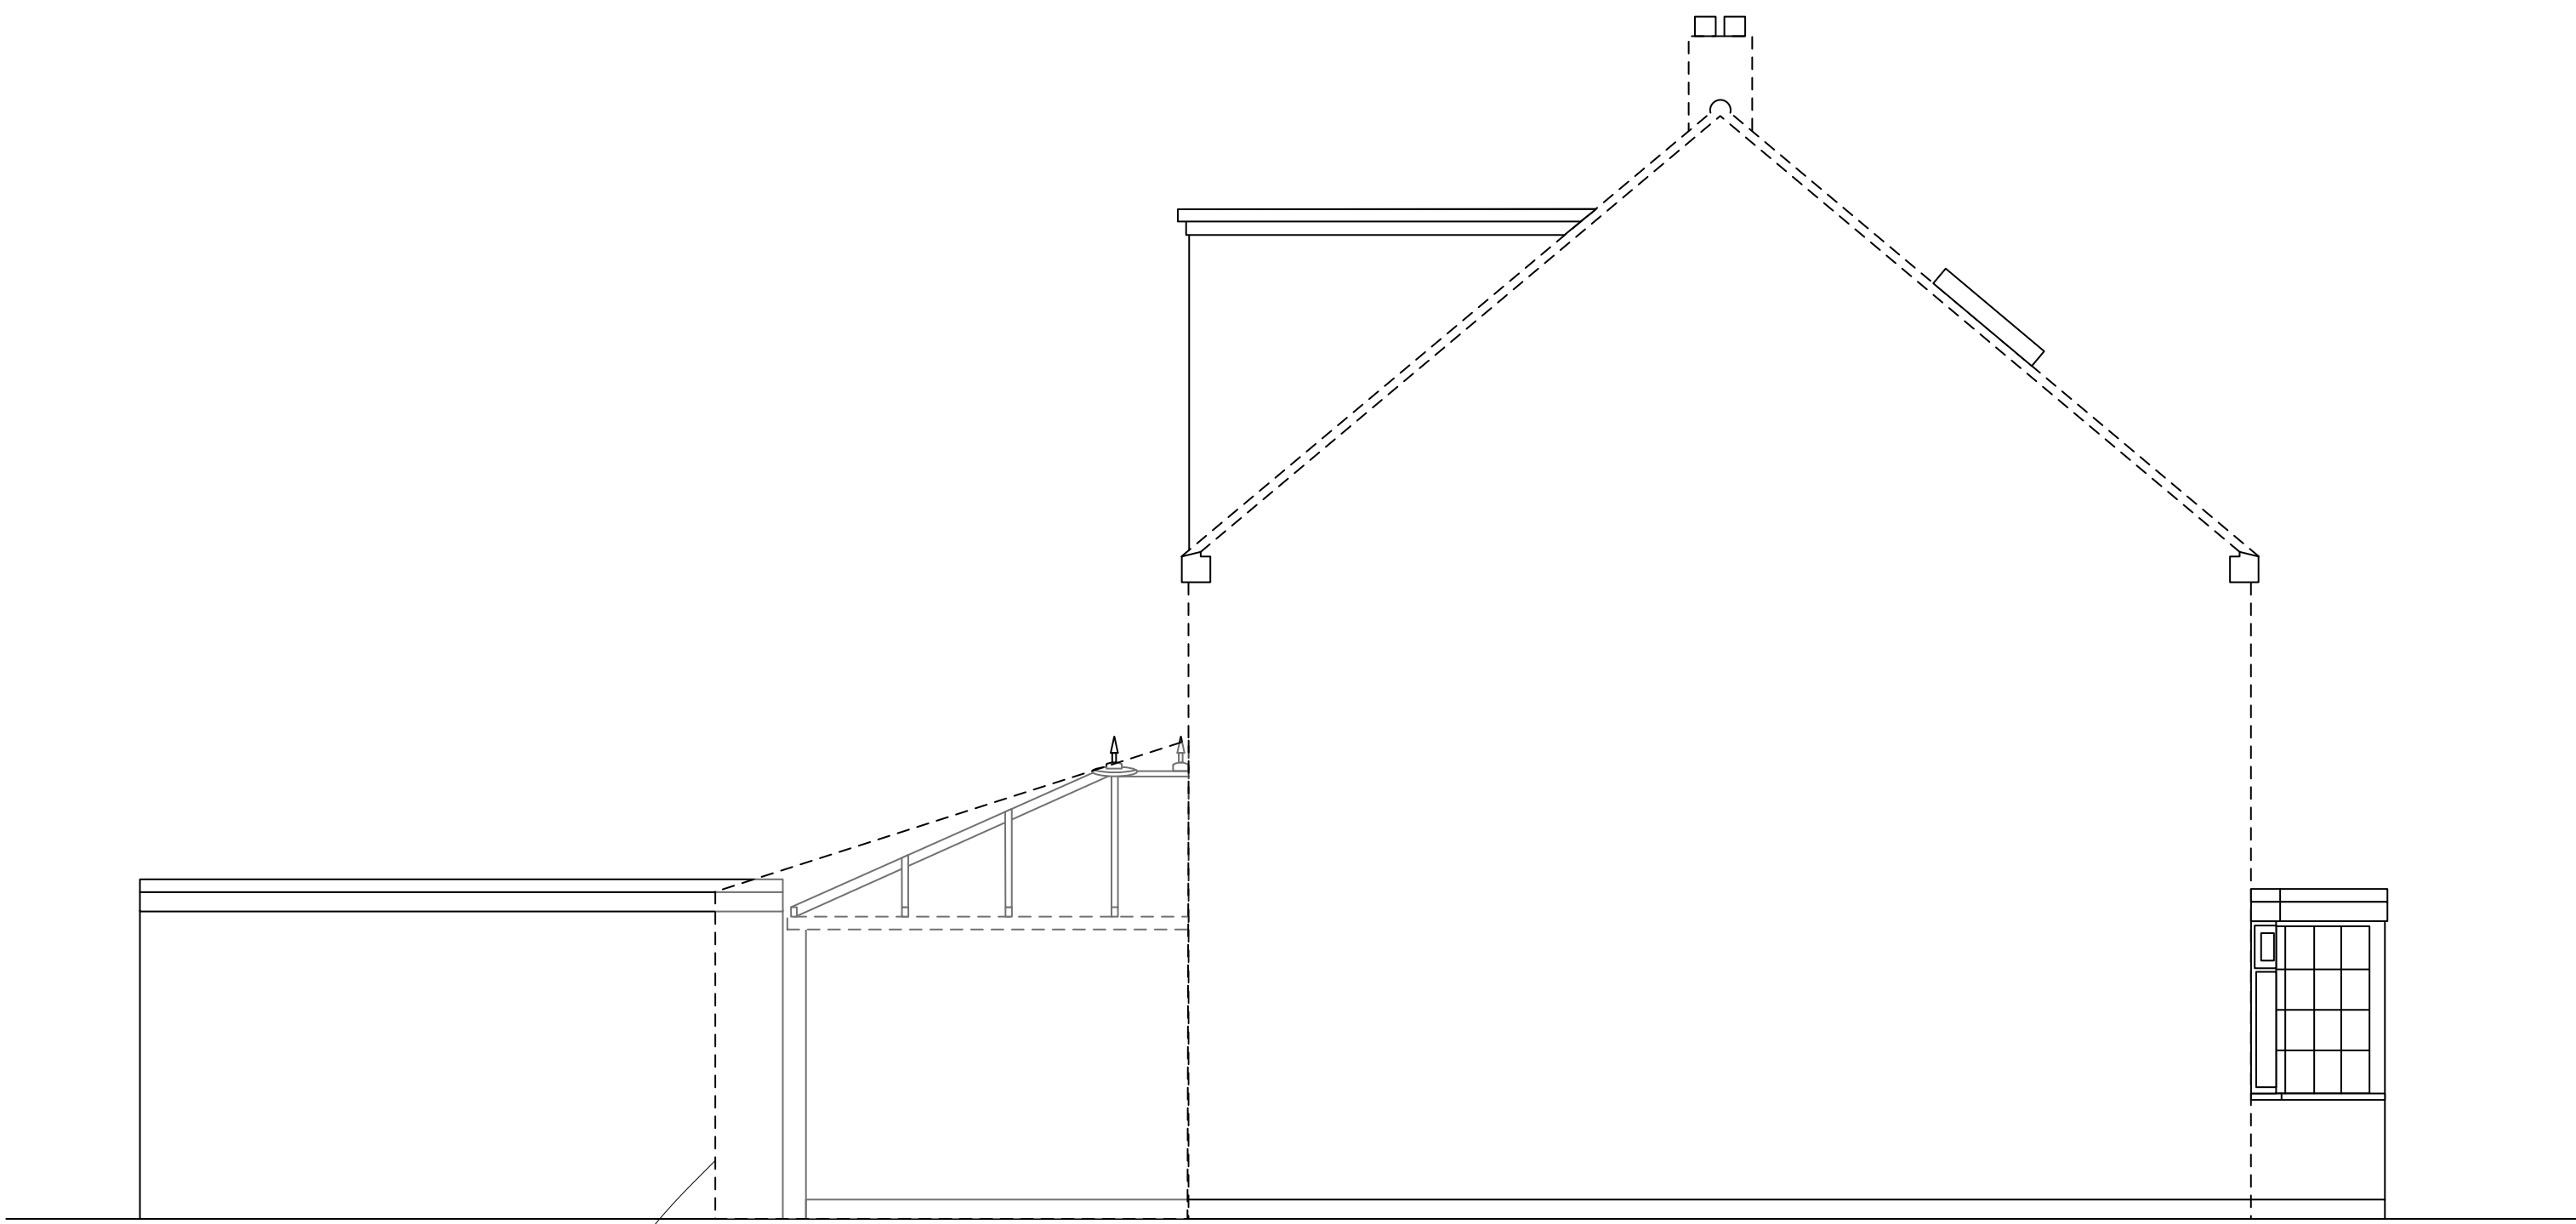


EXISTING SIDE ELEVATION

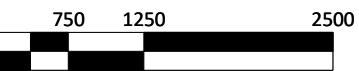


SITE DIMENSIONS ARE INDICATIVE.  
DO NOT SCALE FROM THE DRAWINGS. TAKE ACCURATE SITE MEASUREMENTS PRIOR TO ORDERING MATERIALS AND PRIOR TO COMMENCING WORK.  
IT IS THE APPLICANTS' / CONTRACTORS RESPONSIBILITY TO ASCERTAIN THE EXACT SCOPE OF WORKS REQUIRED.  
BOUNDARY LINES ARE DRAWN BASED ON VISIBLE EVIDENCE ON SITE AND EXISTING STRUCTURES.  
NEIGHBOURING BUILDINGS AND LAND HAVE NOT BEEN SURVEYED AND THE POSITION OF THESE ARE INDICATIVE BASED ON ORDNANCE SURVEY DATA.  
THE DESIGNER TAKES NO RESPONSIBILITY FOR BOUNDARY DISPUTES OR BOUNDARY / LAND OWNERSHIP.  
ALL MEASUREMENTS TO BE CHECKED BY THE CLIENT AND ANY DISCREPANCIES REPORTED TO THE DESIGNER FOR RECTIFICATION PRIOR TO APPLICATION.  
NO DRAWING SURVEY HAS BEEN UNDERTAKEN AND THE DESIGNER TAKES NO RESPONSIBILITY FOR ISSUES ON SITE DUE TO THIRD PARTY ASSETS UNDERGROUND.

 <b>PLANMAN</b> 07768 632950	SINGLE STOREY REAR EXTENSION			
	18 SUMMERDALE , BILLERICAY, CM12 9EL			
CLIENT- J. WRIGHT	SIZE A0	FSCM NO	DWG NO – JW01	REV
DRAWN BY CW	SCALE 1:50	SHEET		1 OF 4

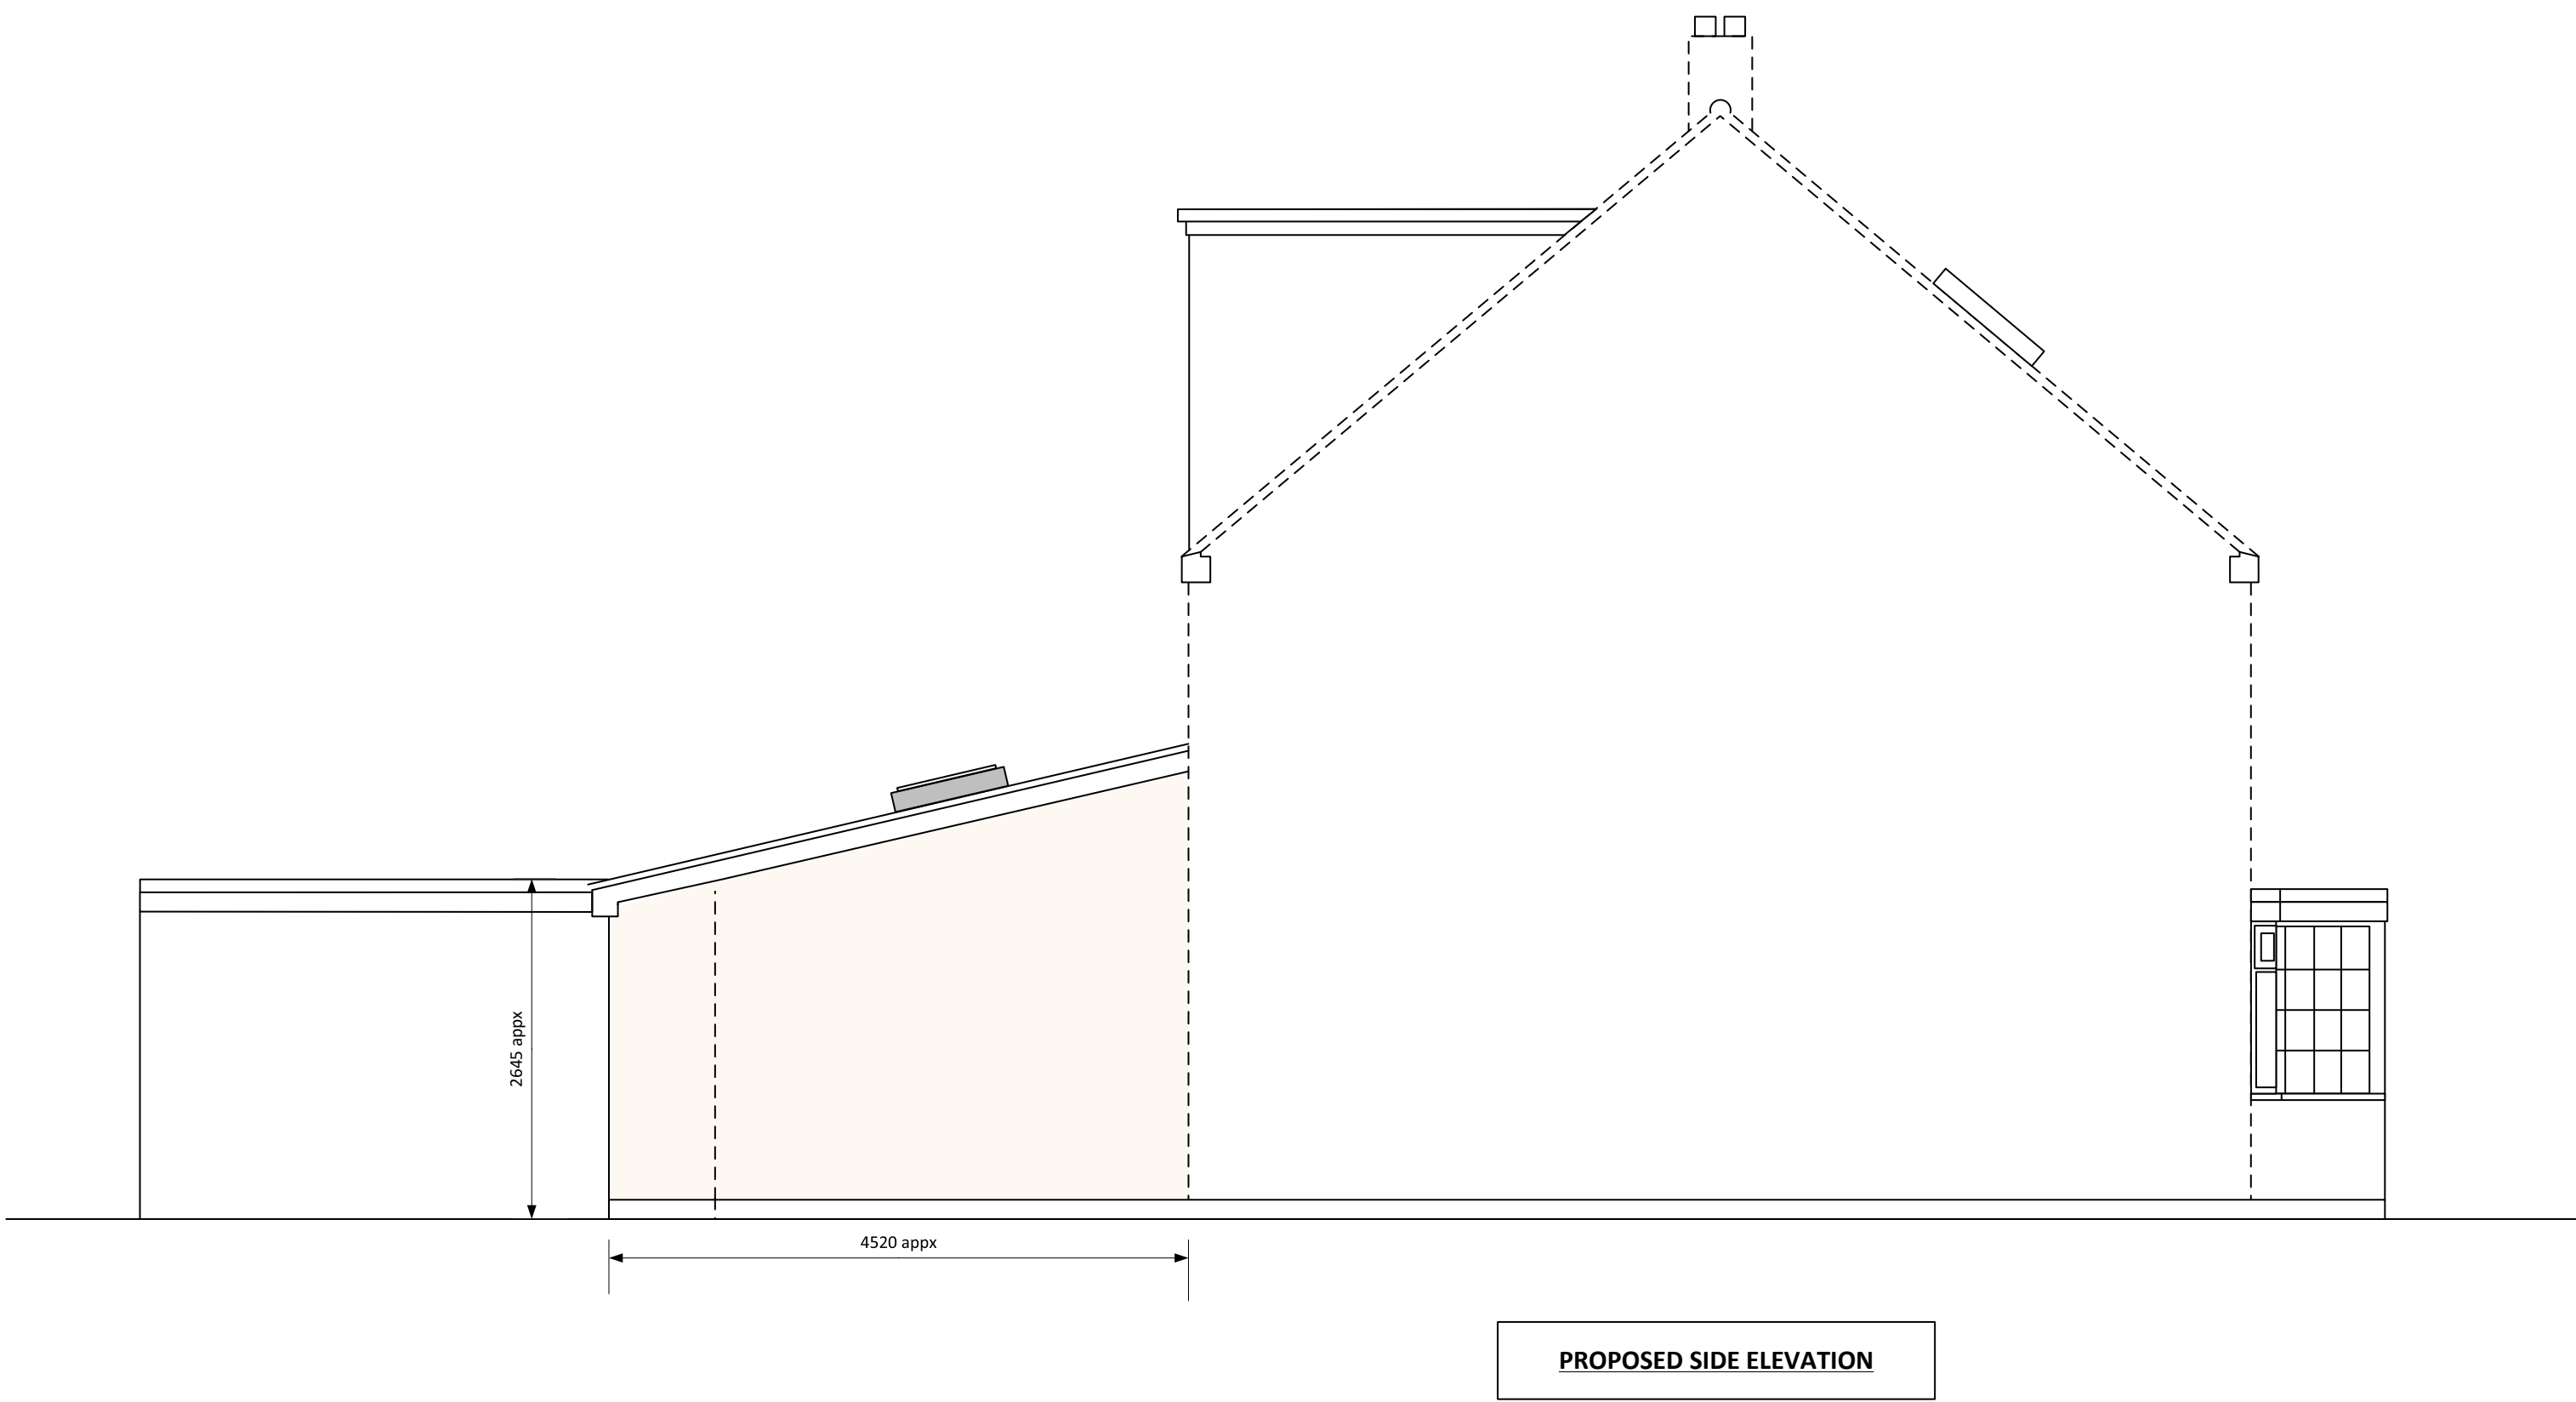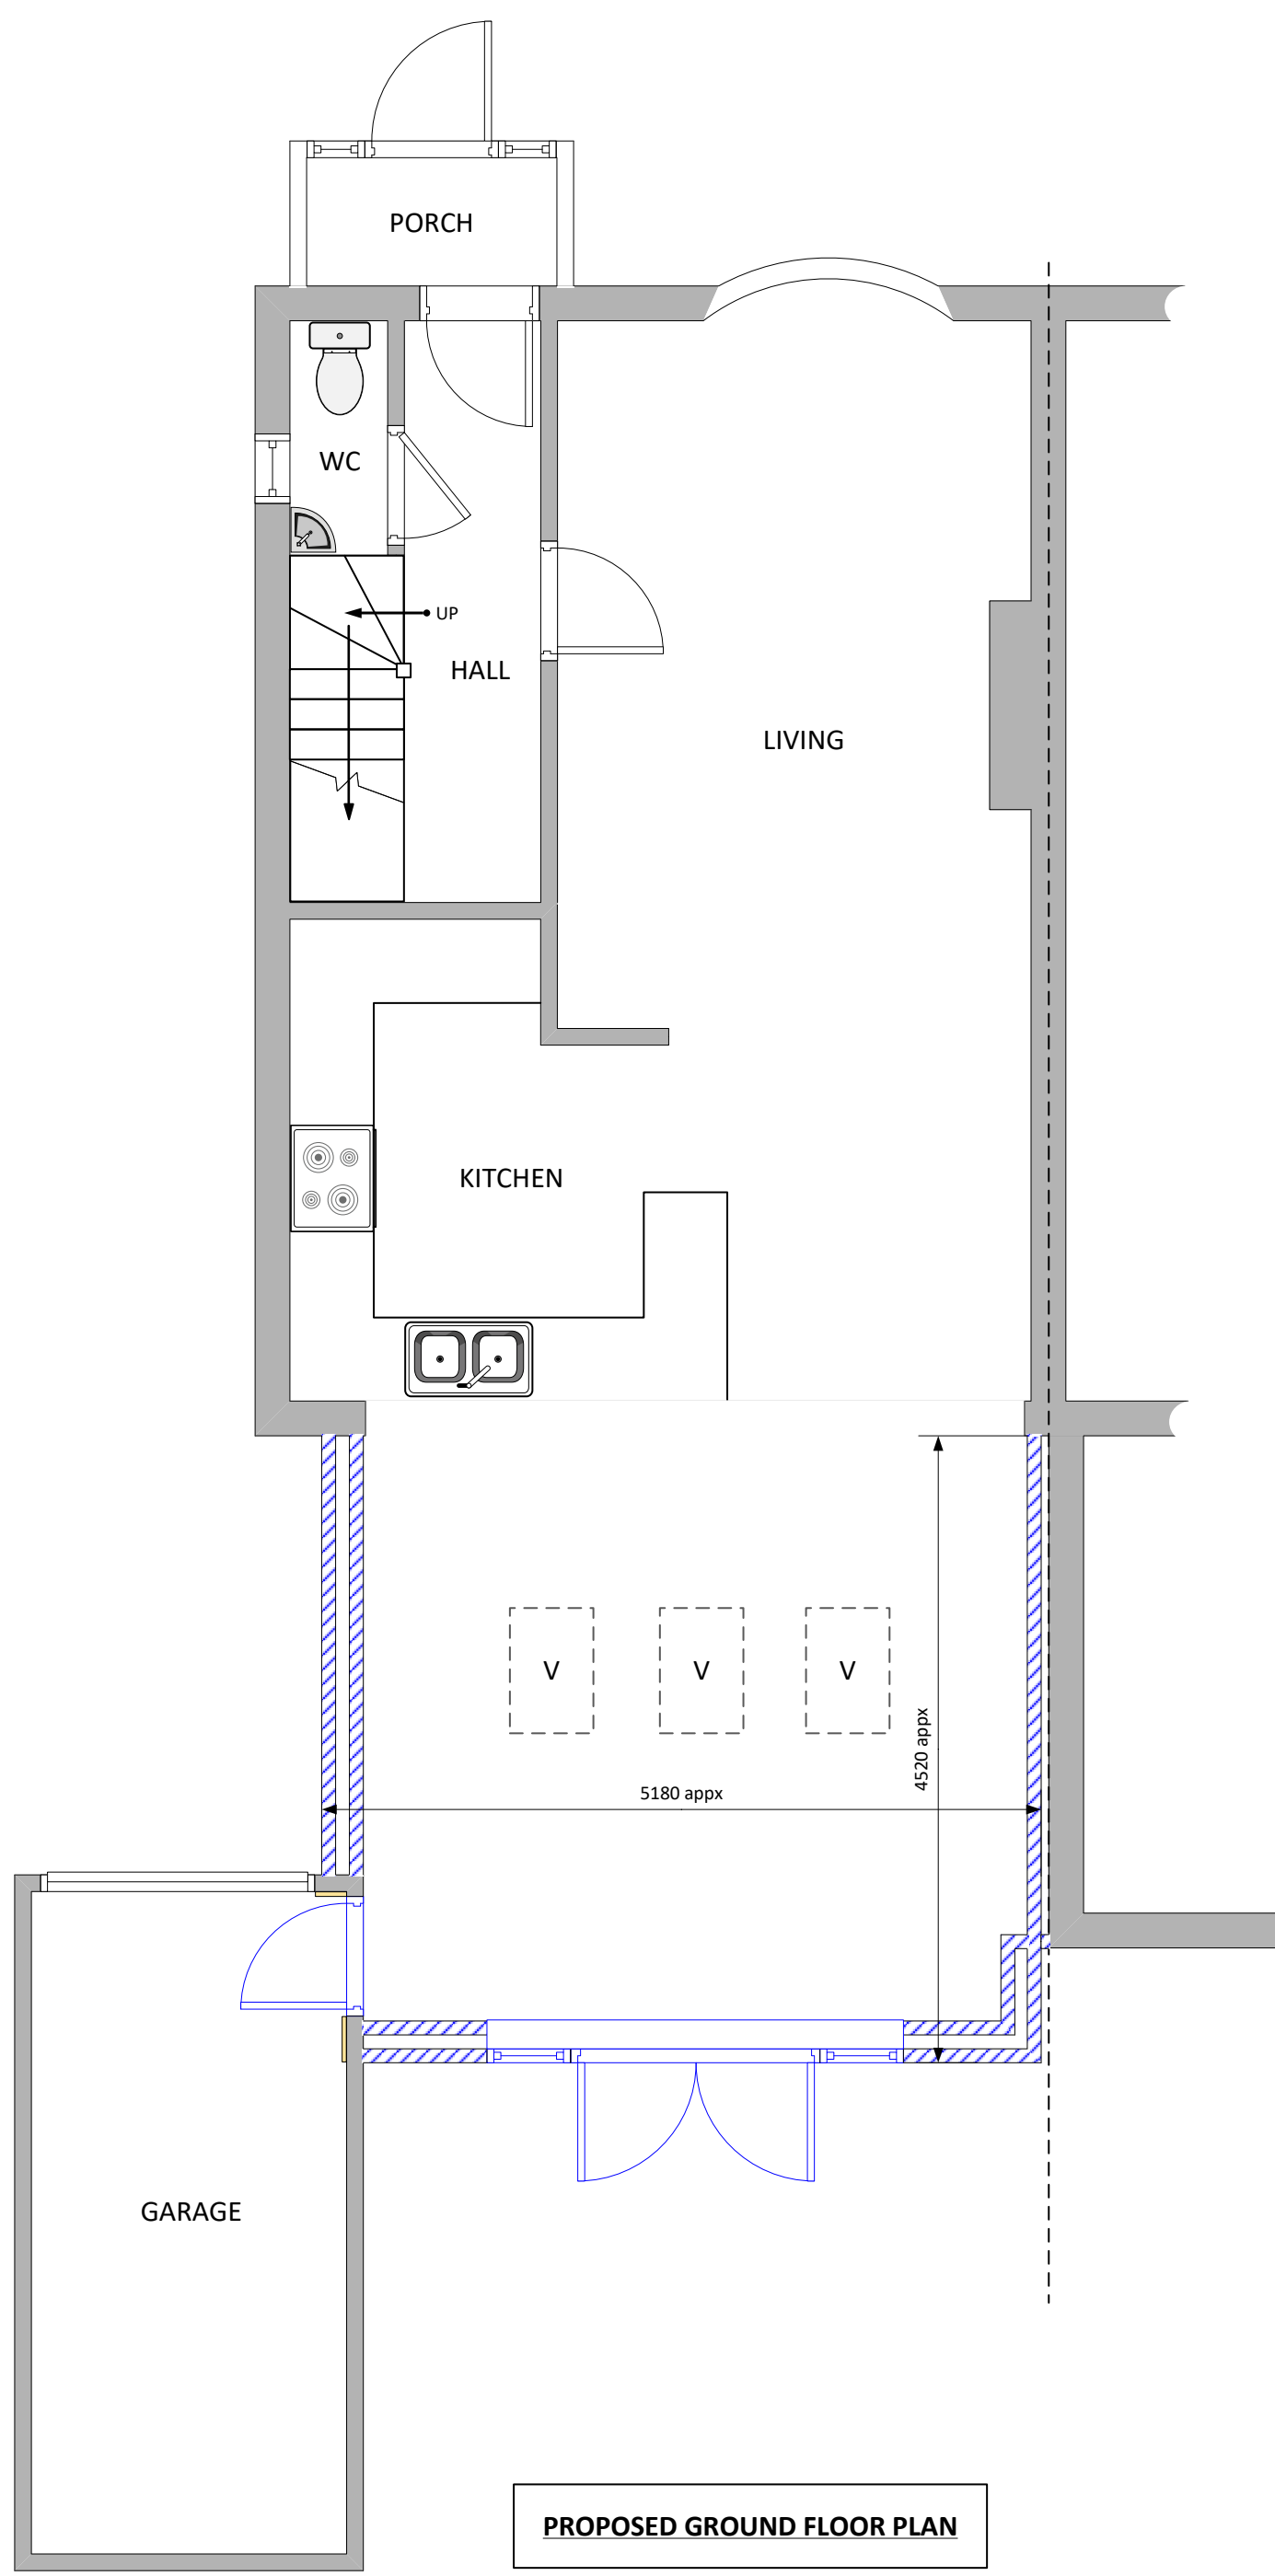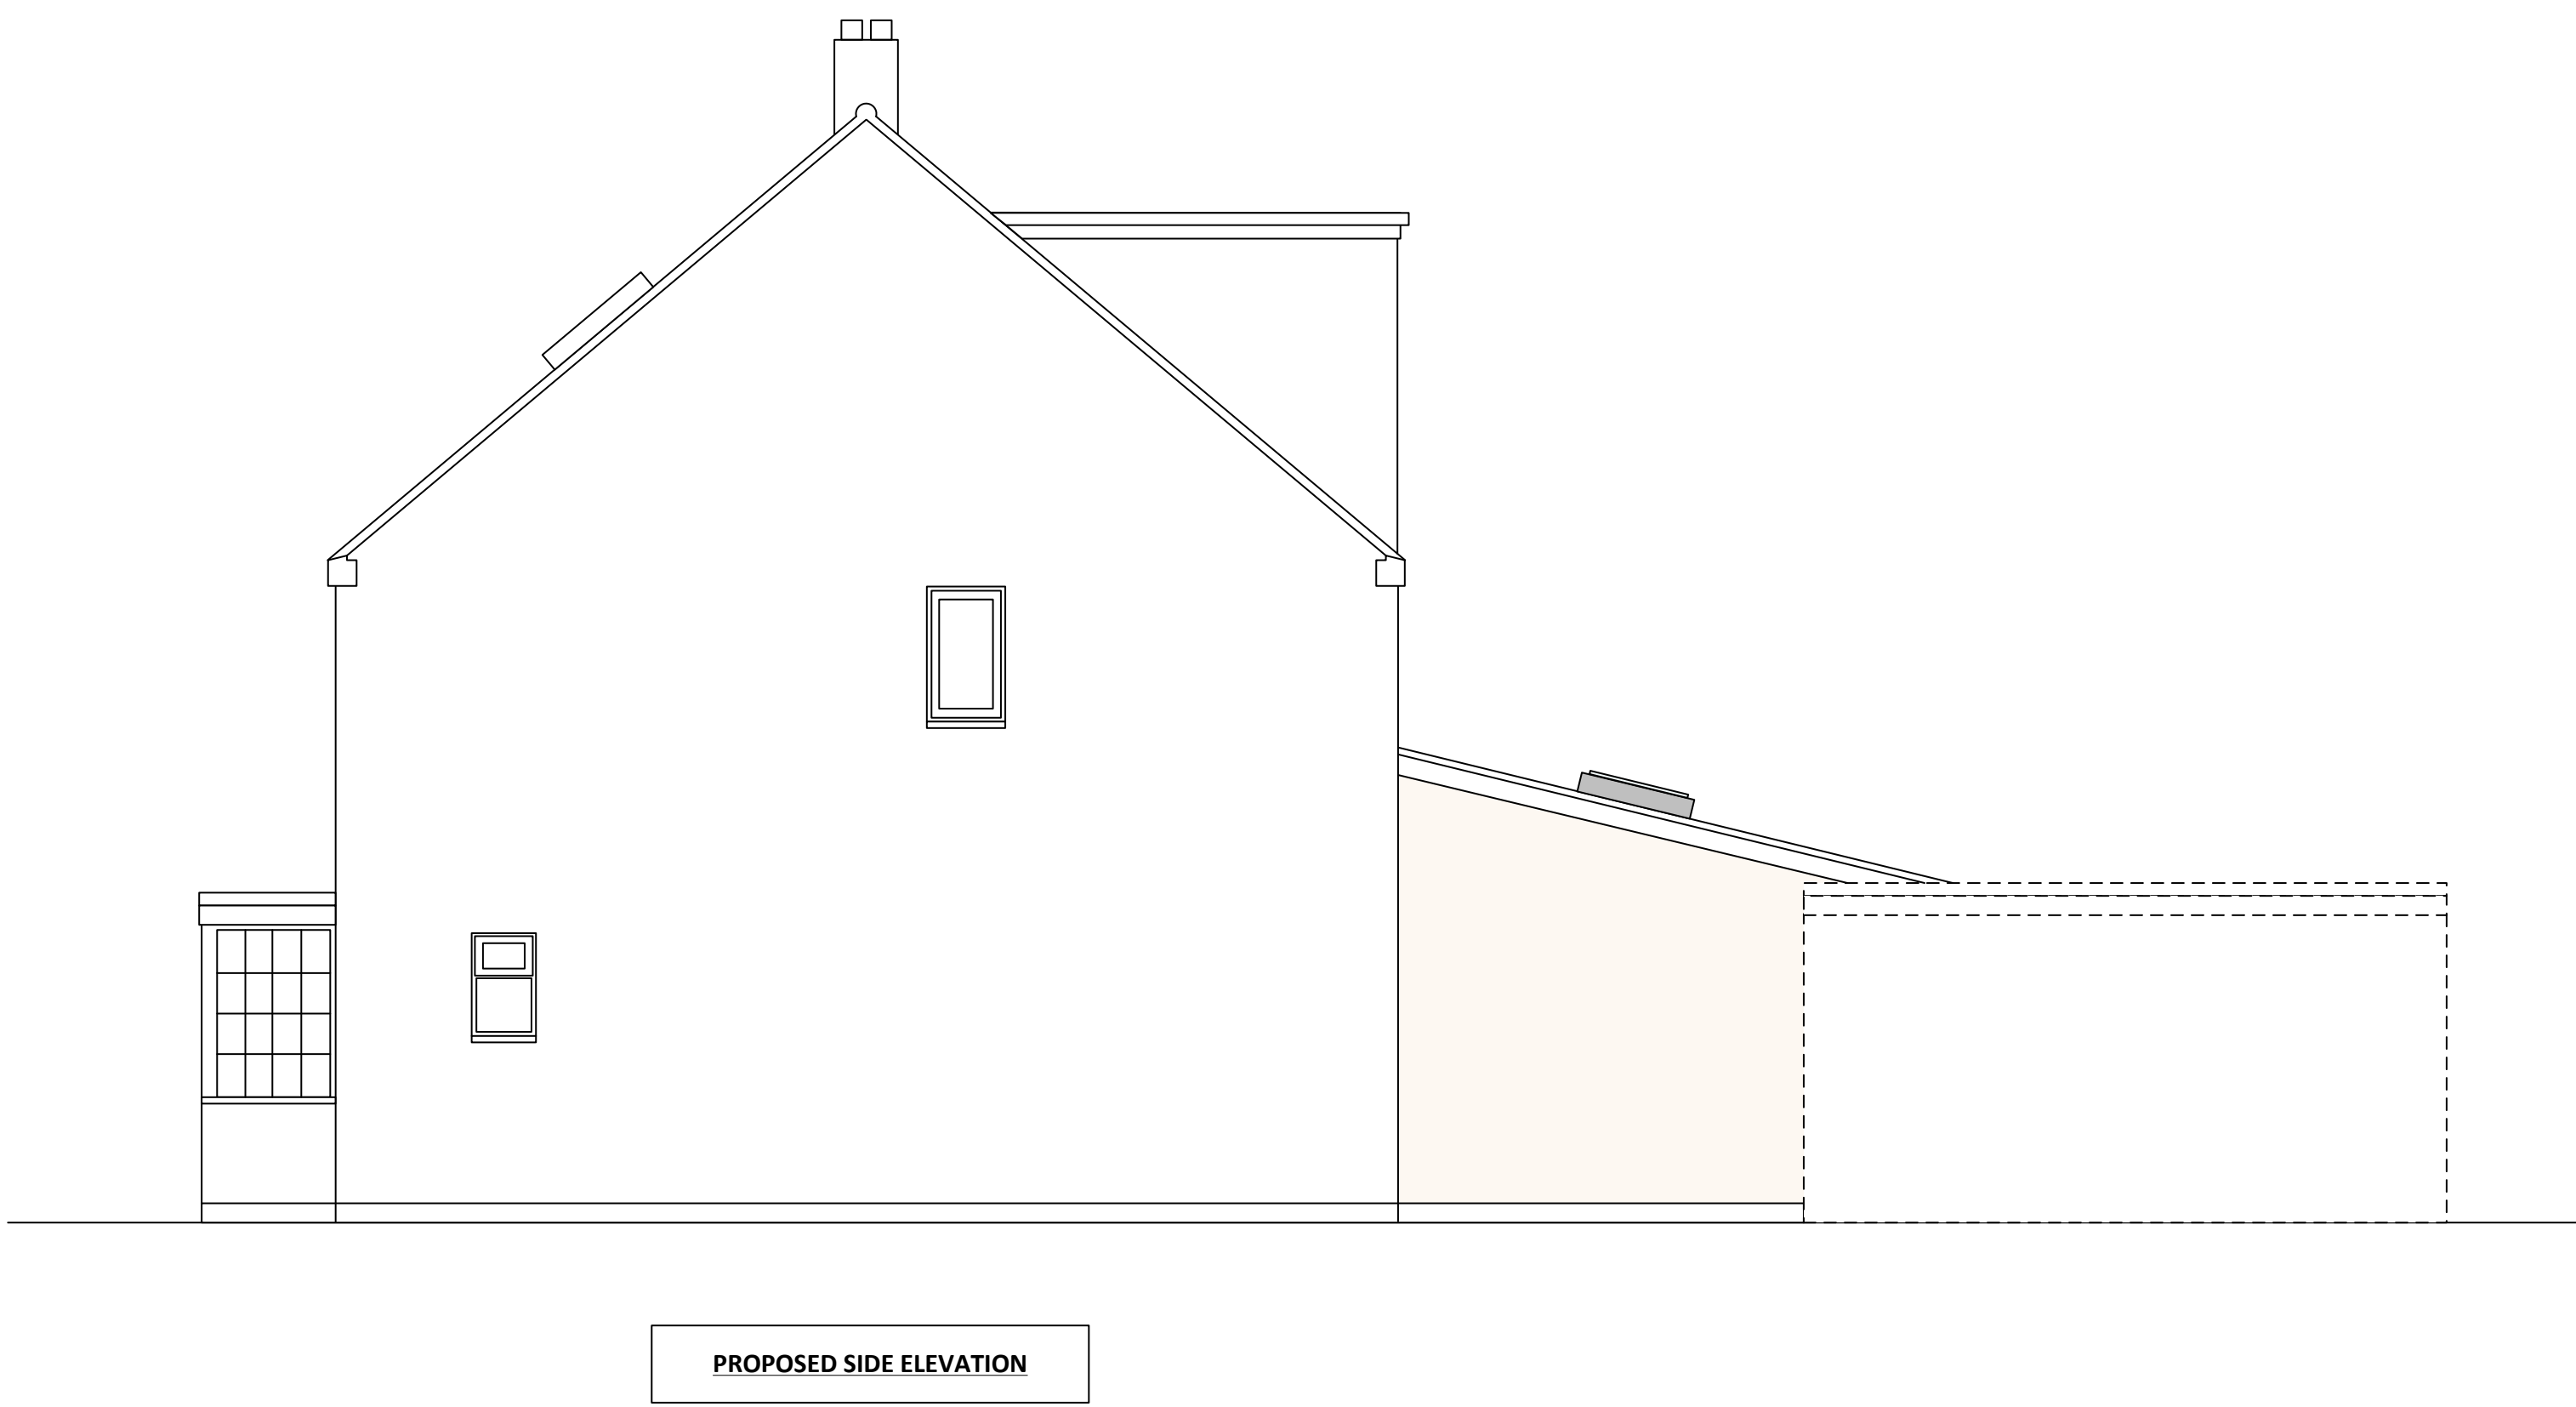

SITE DIMENSIONS ARE INDICATIVE.  
DO NOT SCALE FROM THE DRAWINGS TAKE ACCURATE SITE MEASUREMENTS PRIOR TO ORDERING MATERIALS AND PRIOR TO COMMENCING WORK.  
IT IS THE APPLICANTS / CONTRACTORS RESPONSIBILITY TO ASCERTAIN THE EXACT SCOPE OF WORKS REQUIRED  
BOUNDARY LINES ARE DRAWN BASED ON VISIBLE EVIDENCE ON SITE AND EXISTING STRUCTURES  
NEIGHBOURING BUILDINGS AND LAND HAVE NOT BEEN SURVEYED AND THE POSITION OF THESE ARE INDICATIVE BASED ON ORDNANCE SURVEY DATA  
THE DESIGNER TAKES NO RESPONSIBILITY FOR BOUNDARY DISPUTES OR BOUNDARY / LAND OWNERSHIP  
ALL MEASUREMENTS TO BE CHECKED BY THE CLIENT AND ANY DISCREPANCIES REPORTED TO THE DESIGNER FOR RECTIFICATION PRIOR TO APPLICATION  
NO DRAWING SURVEY HAS BEEN UNDERTAKEN AND THE DESIGNER TAKES NO RESPONSIBILITY FOR ISSUES ON SITE DUE TO THIRD PARTY ASSETS UNDERGROUND

 <b>PLANMAN</b> <b>07768 632950</b>	SINGLE STOREY REAR EXTENSION			
	18 SUMMERDALE , BILLERICAY, CM12 9EL			
CLIENT- J. WRIGHT	SIZE A0	FSCM NO	DWG NO – JW05	REV
DRAWN BY CW	SCALE 1:50	SHEET		2 OF 4


18 SUMMERDALE , BILLERICAY, ESSEX .



SITE LOCATION MAP 1:1250SCALE



18 SUMMERDALE , BILLERICAY, ESSEX .

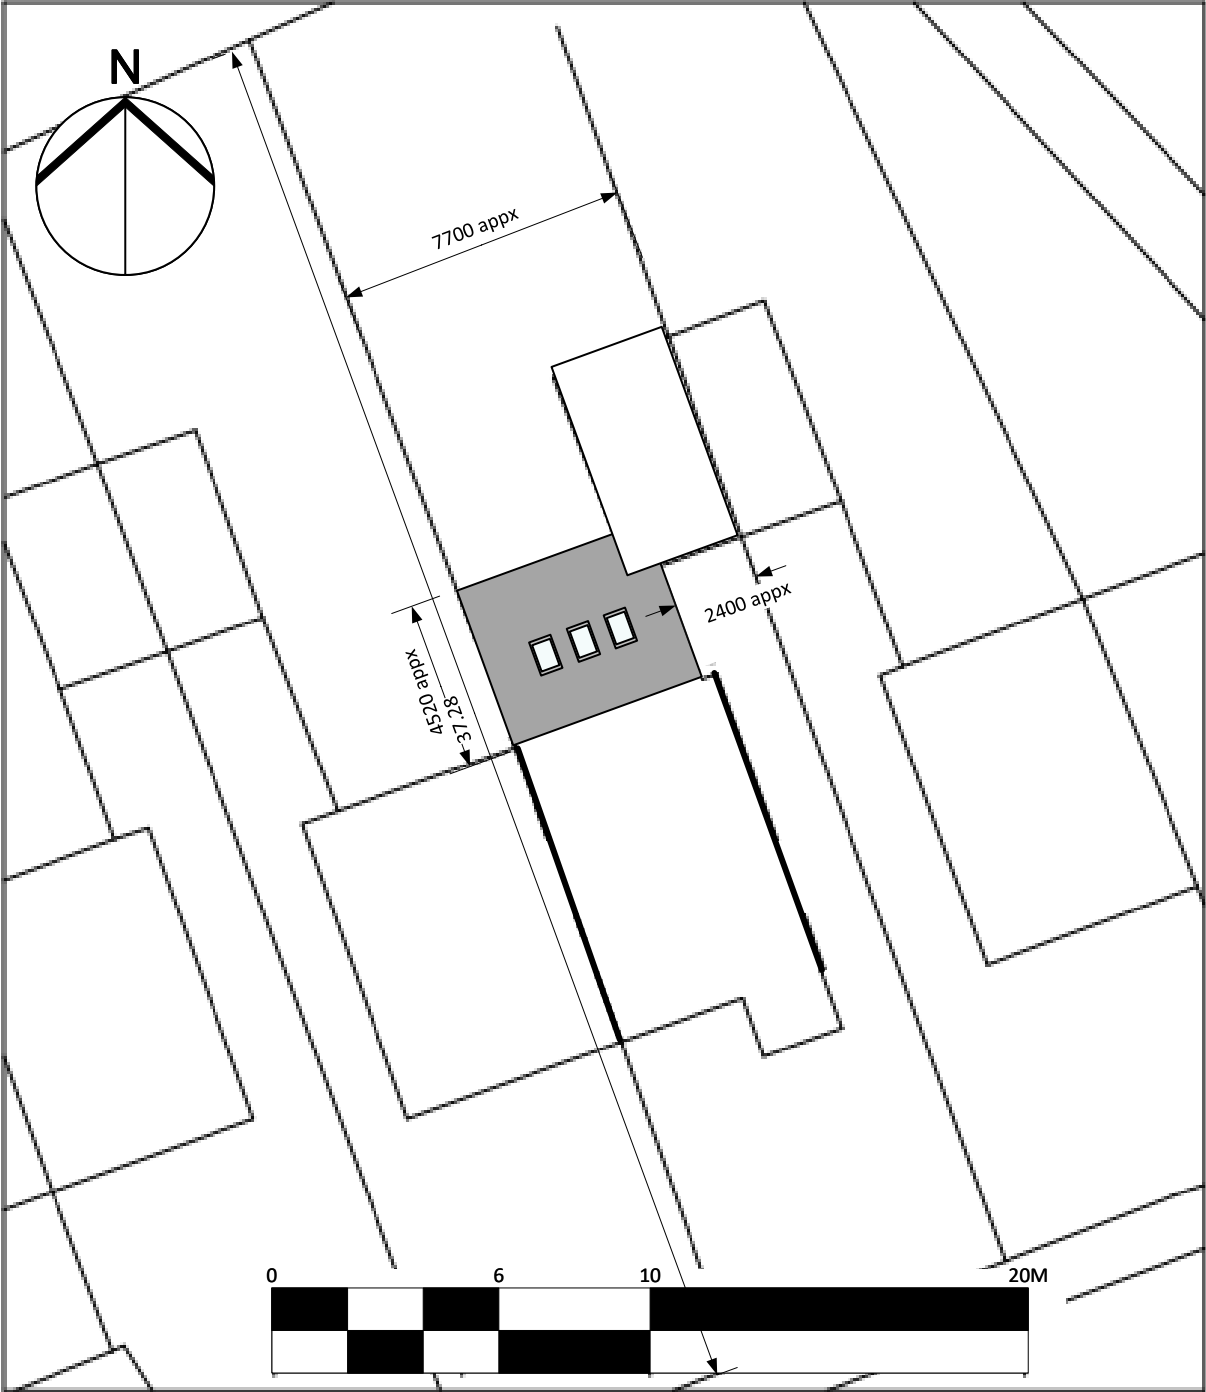

BLOCK PLAN  
1 : 200