



PROPOSED FRONT ELEVATION
Scale 1:200




PROPOSED SIDE ELEVATION
Scale 1:200




PROPOSED REAR ELEVATION
Scale 1:200




PROPOSED SIDE ELEVATION
Scale 1:200

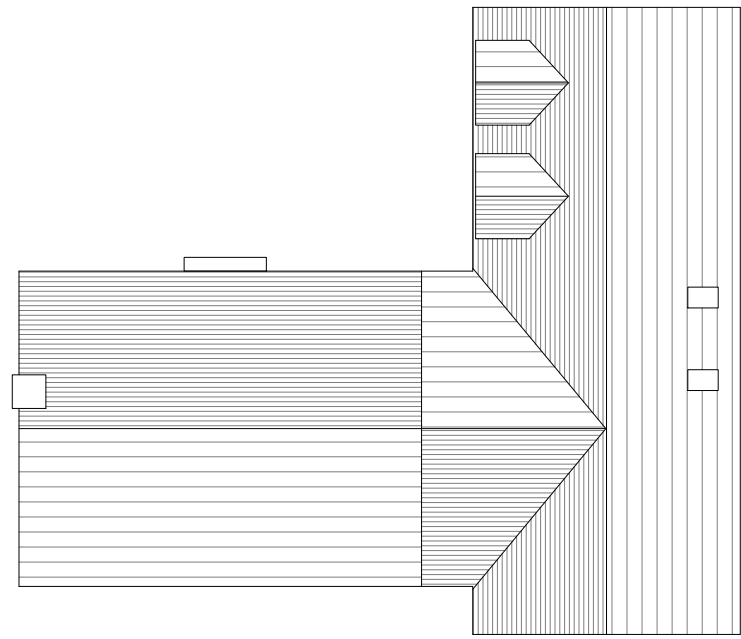


PROPOSED ROOF PLAN
Scale 1:200

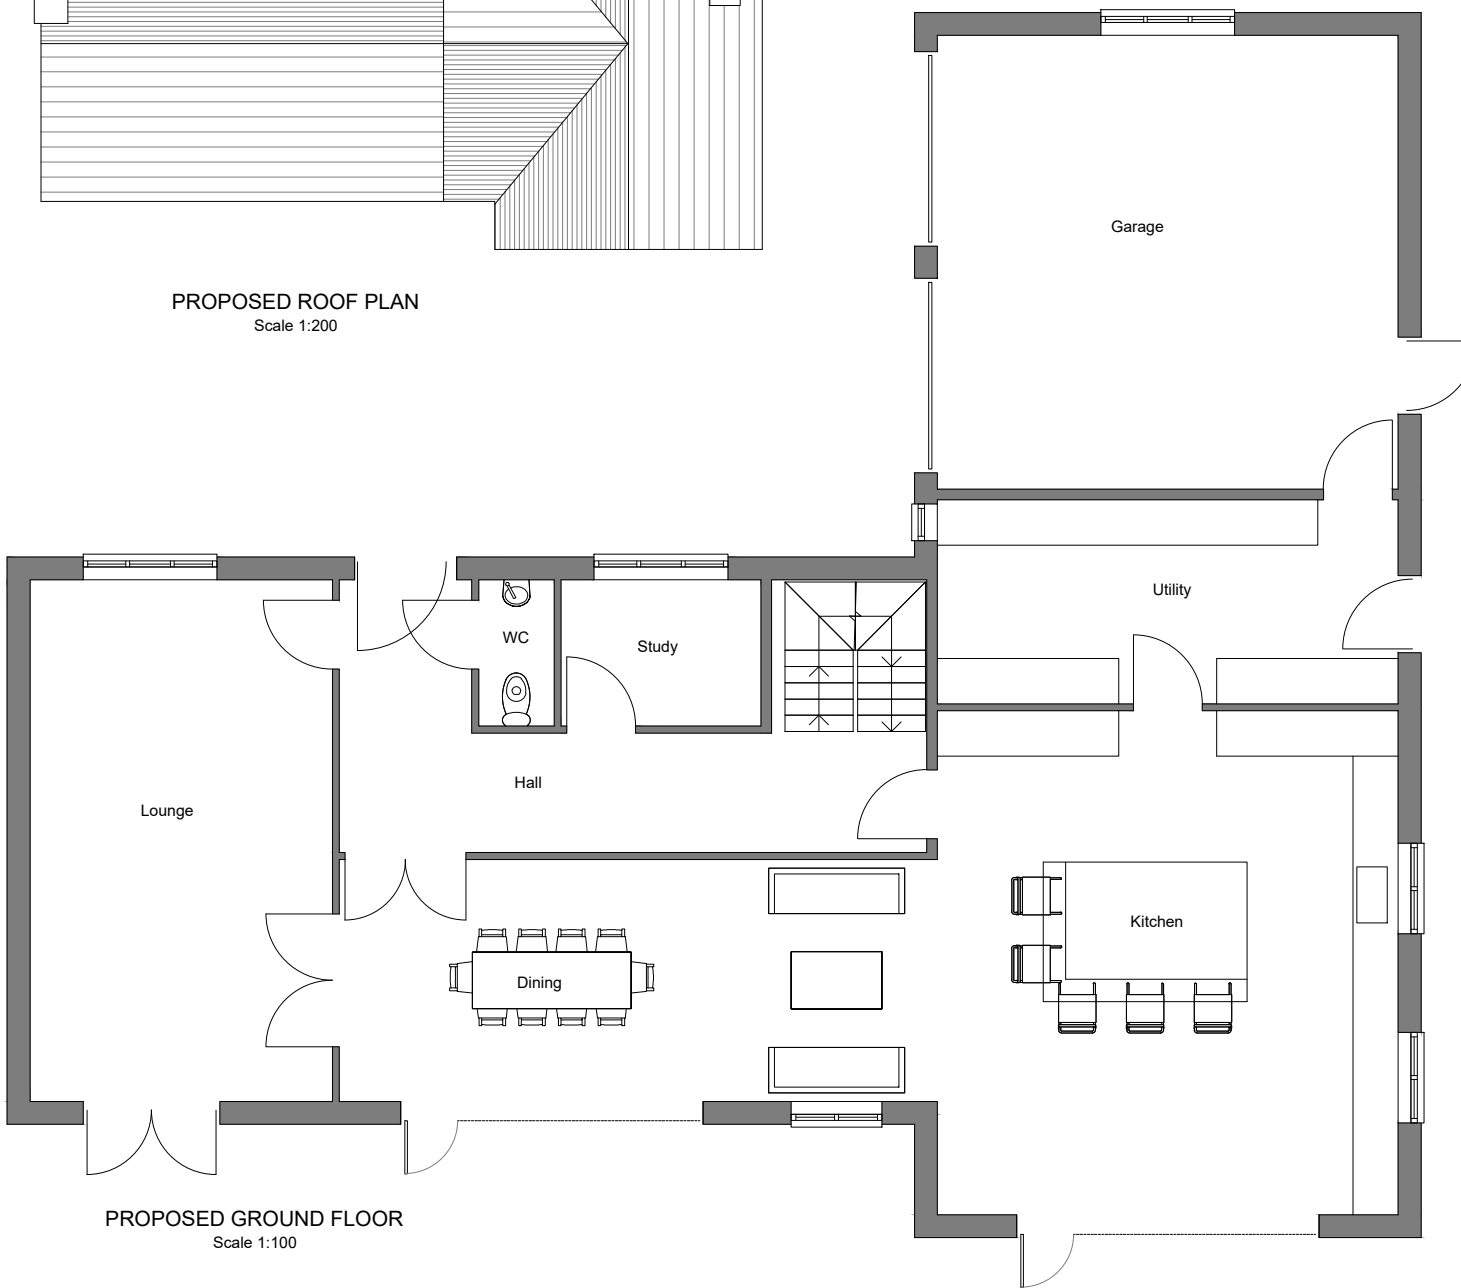

PROPOSED GROUND FLOOR
Scale 1:100

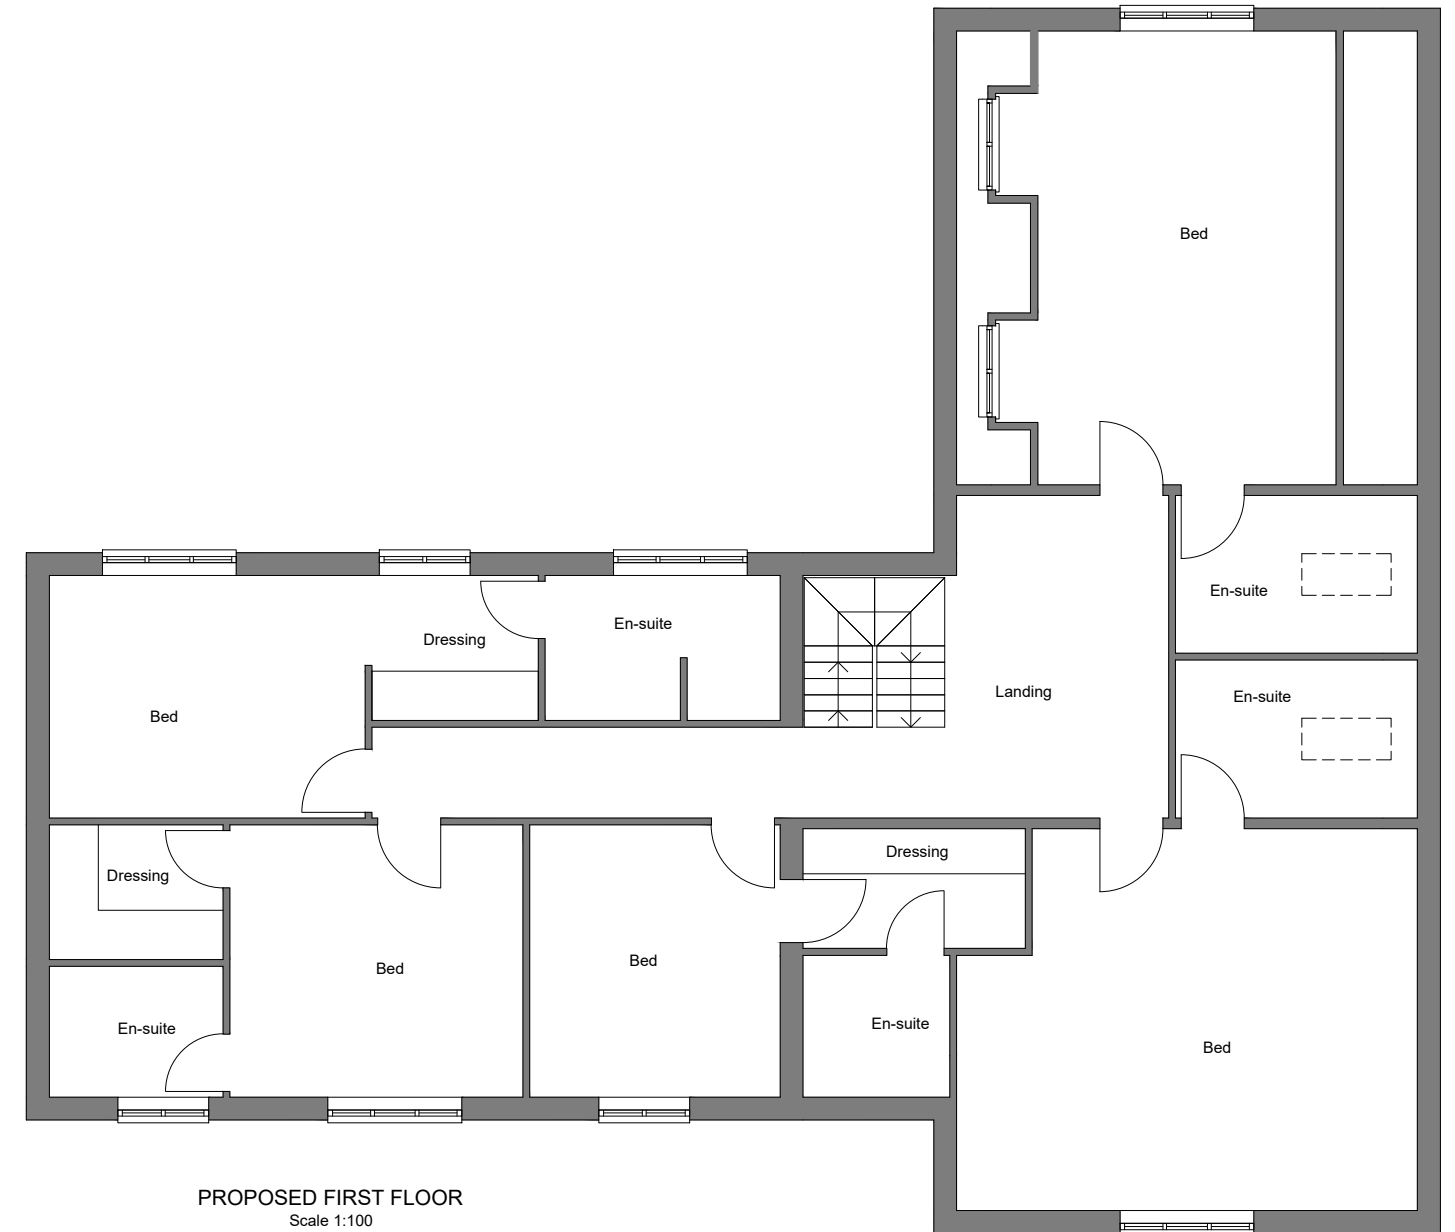

PROPOSED FIRST FLOOR
Scale 1:100

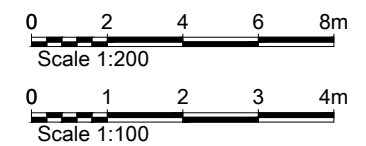

PLOT 2
5 BED
343SQM

PLANNING NOTES
ALL PLANS PRODUCED IN GOOD FAITH AND BASED ON INFORMATION READILY FOUND ON SITE. BUILDER TO CARRY OUT OWN SITE SURVEY AND AGREE ALL PROPOSED WORK WITH CLIENT. ALL DIMENSIONS/LEVELS TO BE DETERMINED ON SITE.

SWC
Design - Build
0781 887 3474
Steven@SWCDesign-Build.co.uk
www.swcdesign-build.co.uk

Proposed New Dwelling For:
Darley Mead
Bramley Road
Little London

Date: 10-08-2022
Sheet: Scaled as shown @ A3
Revision A No: AB_04