

REV. NO	. DESCRIPTION TO REVISION	REV. BY	DATE
TEXT	TEXT	TEXT	TEXT
TEXT	TEXT	TEXT	TEXT
NOTES:

1. THIS DRAWING IS TO BE READ IN CONJUNCTION WITH ALL RELEVANT ARCHITECTS AND ENGINEERS DRAWINGS DETAILS AND SPECIFICATION.

2. SETTING OUT TO BE THE RESPONSIBILITY OF THE CONTRACTOR, ALL DIMENSIONS TO BE CHECKED ON SITE PRIOR TO COMMENCEMENT OF WORK AND ANY DISCREPANCIES TO BE NOTIFIED TO THE ARCHITECT.


3. ALL VARIATIONS IN ASSUMED STRUCTURE TO BE NOTIFIED TO THE ENGINEER.

- 4. ALL DIMENSIONS TO BE CHECKED ON SITE.
- 5. ALL DIMENSIONS TO BE CHECKED AND CONFIRMED ON SITE.

6. ALL DISCREPANCIES ARE TO BE REPORTED TO AND RESOLVED BY THE ARCHITECTS BEFORE WORKS ARE COMMENCED.

7. THIS DRAWING IS NOT TO BE SCALED.

8. ALL WORK AND MATERIALS TO BE IN ACCORDANCE WITH THE BUILDING REGULATION DEPARTMENT AND TO COMPLY WITH ALL RELEVANT CODES OF PRACTICE AND BRITISH STANDARD.

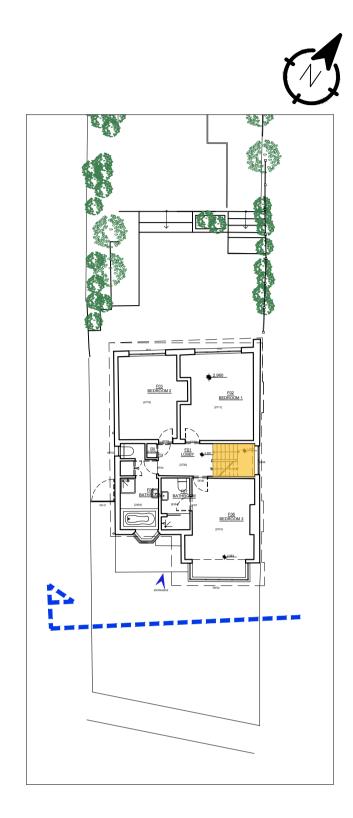

	LEGEND			
	FLOOR FINISHES			
FL-T	FLOOR TILES			
FL-W	FLOOR WOOD			
FL-C	FLOOR CARPET			
	WALL FINISHES			
W-P	PLASTERBOARD PAINTED			
W-B	LONDON BRICK			
W-C	CONCRETE WINDOW CILL			
W-R	RENDERED WALL			
	CEILING FINISHES			
C-P	PLASTERBOARD PAINTED			
	OTHERS			
R-T	ROOF TILES			
AL	ALUMINUM POWDER COATED			

EL	PLANNING - LOFT	P300-00 REV. PAPER SIZE A1
	PROJECT PORTION FRONT ELEVATION	
	CHECKED PROP. APPROVED PROP.CLIENT APPR. ENGINEER APPR O9.06.2022 DRAWN BY: MN SCALE 1:50 REFERENCE TO:	