

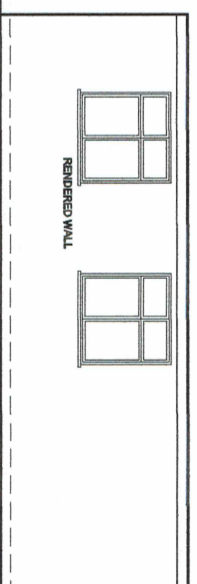


**SITE PLAN
(PROPOSED)**


SCALE = 1:200

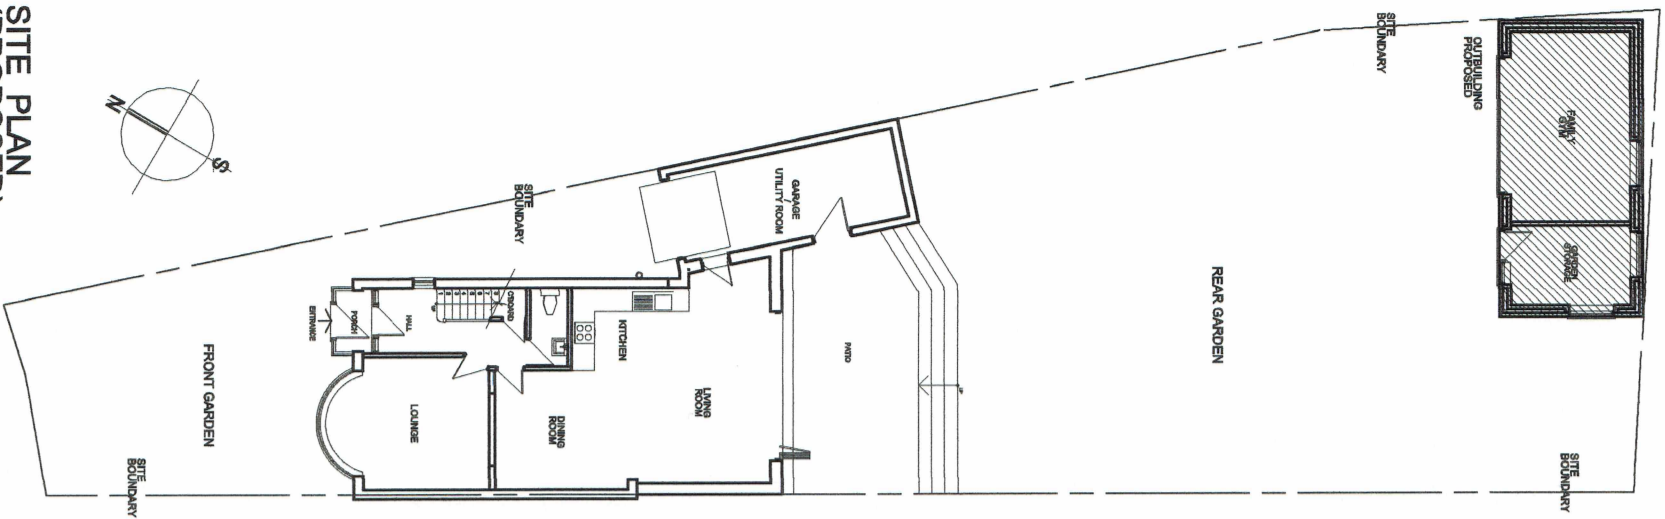


REAR ELEVATION (PROPOSED)

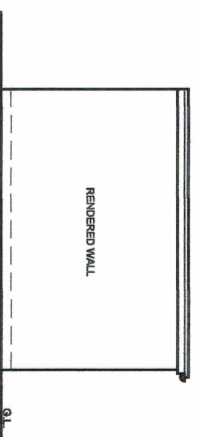


SIDE ELEVATION (PROPOSED)

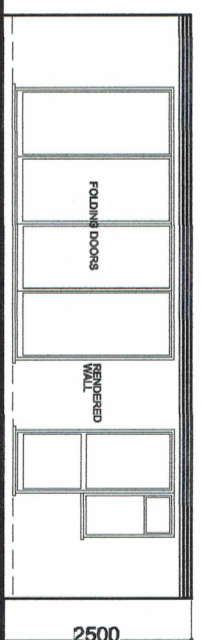

FRONT ELEVATION (PROPOSED)

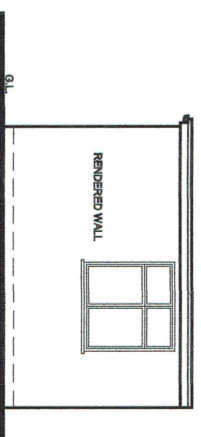

SIDE ELEVATION (PROPOSED)

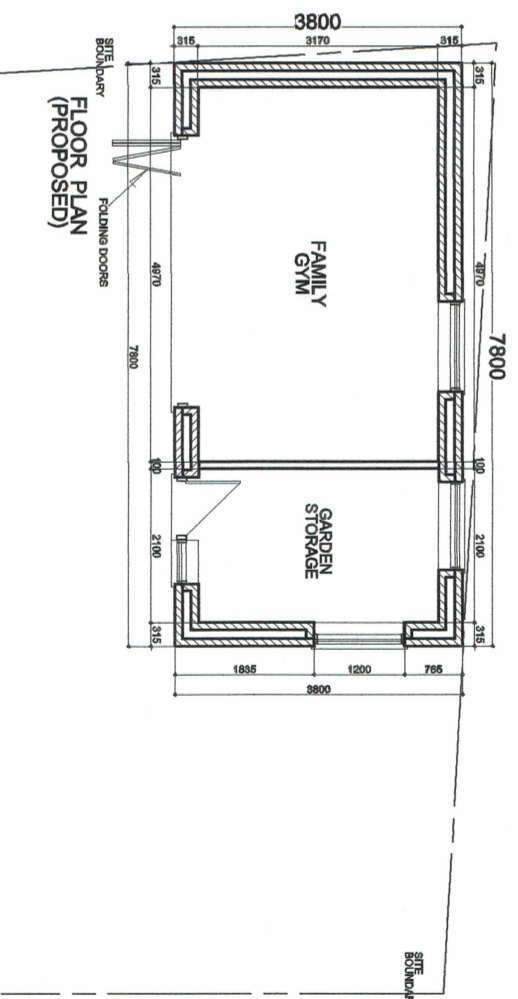

FLOOR PLAN
(PROPOSED)



**PROPOSED OUTBUILDING
54 UPLANDS ROAD, ENFIELD
FOR MR & MRS J. LOZDA**

GENERAL NOTE:
ALL DIMENSIONS MUST TO BE CHECKED ON SITE
PRIOR TO COMMENCEMENT OF BUILDING WORKS

1: 50 @ A1, 100 @ A3 | DRAWING No: UR 501 | DATE: AUG. 2022