



LOCATION PLAN  
1 : 1250



Proposed site plan  
1 : 500



Key

- Boundary Line
- Demolished

Schedule of Areas

Total Site Area 322.64 s.q.m.	
Existing Residential 115.41 s.q.m.	Existing Non-Residential 0.00 s.q.m.
Residential area lost by change of use or demolition 0.00 s.q.m.	Non Residential area lost by change of use or demolition 0.00 s.q.m.
Proposed Residential 0.00 s.q.m.	Proposed Non-Residential 0.00 s.q.m.
Net additional area 0.00 s.q.m.	


Rev No.	Date	Description
---------	------	-------------

Notes:  
Any inaccuracies or errors to be reported to the architect/surveyor immediately and prior to any work commencing. All dimensions to be verified on site. All work to comply with British Standards Code of practice. All external surfaces and materials to match existing. This drawing and all information provided within it is the copyright of UPP Consultants Ltd. and reproduction without prior consent is strictly forbidden.

Dwg No 042AL-A-01-001	Drawn UPP
--------------------------	--------------

Drawing Location Plan	Checked UPP
--------------------------	----------------

Scale As indicated @ A3	Issue Date 06.07.2022
----------------------------	--------------------------

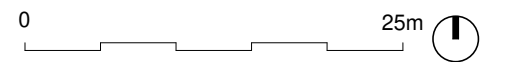


Project Address  
42 Aldridge Avenue, Edgware HA8 8TA

Client Ariel Moses	Status For Planning
-----------------------	------------------------

Key

- · — · — · Boundary Line
- - - - - Demolished

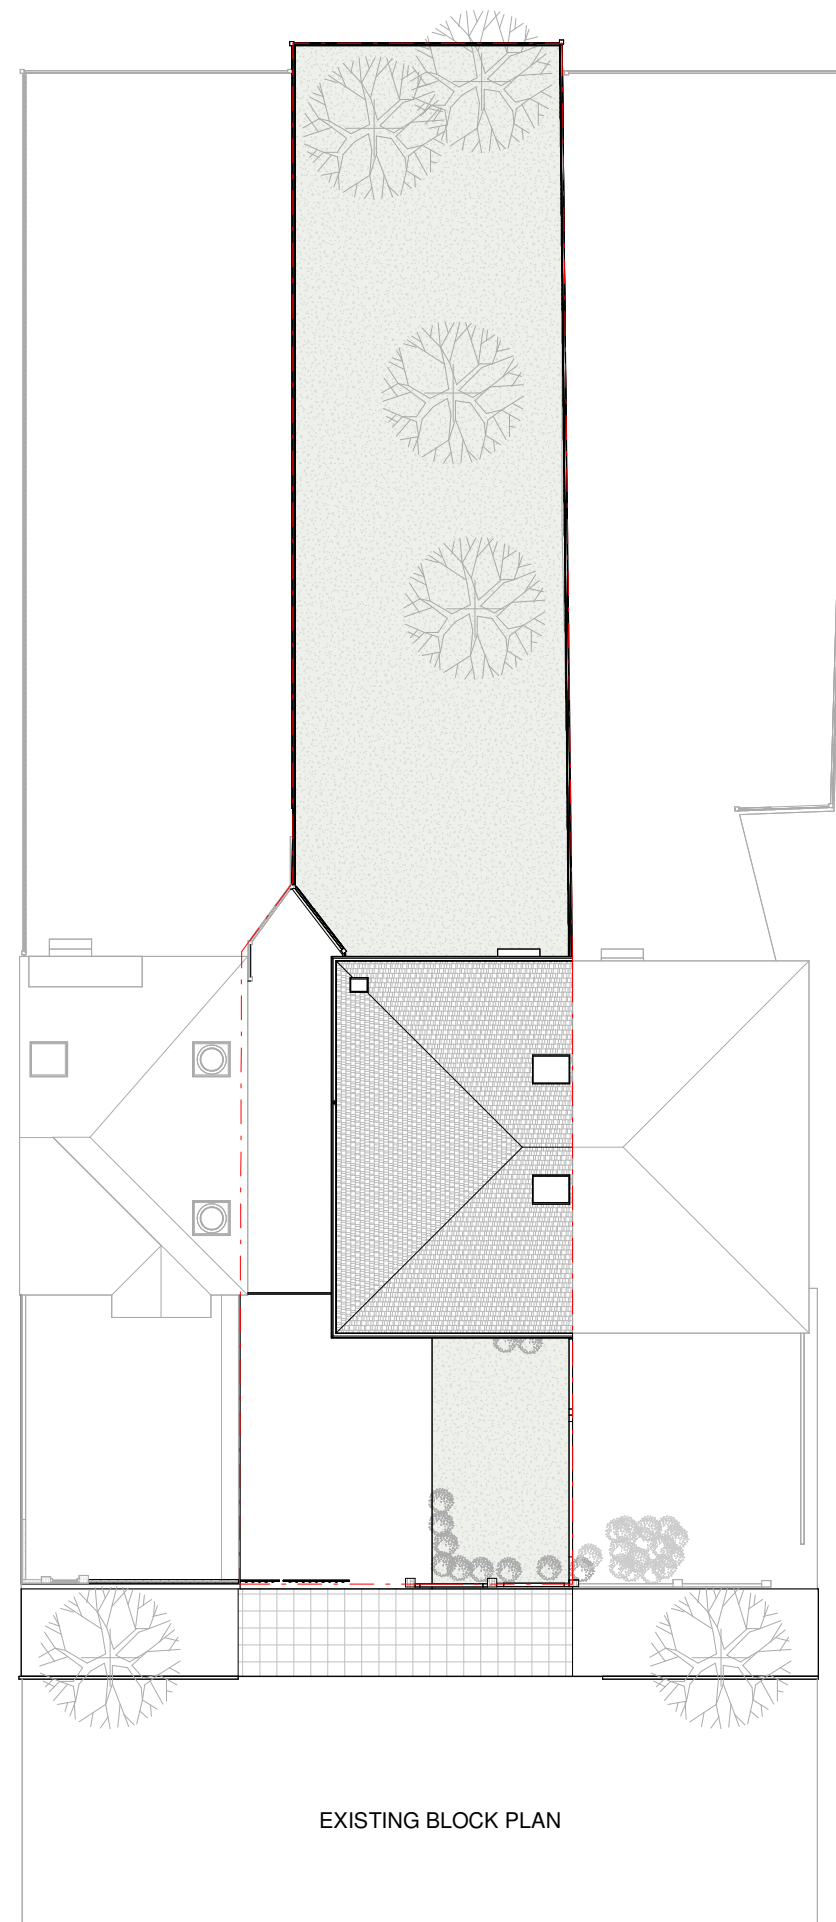

EXISTING BLOCK PLAN

Rev No.	Date	Description
---------	------	-------------

Notes:

Any inaccuracies or errors to be reported to the architect/surveyor immediately and prior to any work commencing. All dimensions to be verified on site. All work to comply with British Standards Code of practice. All external surfaces and materials to match existing. This drawing and all information provided within it is the copyright of UPP Consultants Ltd. and reproduction without prior consent is strictly forbidden.

Dwg No	Drawn
042AL-A-01-002	UPP


Drawing	Checked
Block plans	UPP

Scale	Issue Date
1 : 200 @ A3	06.07.2022



**Project Address**  
42 Aldridge Avenue, Edgware HA8 8TA

Client	Status
Ariel Moses	For Planning

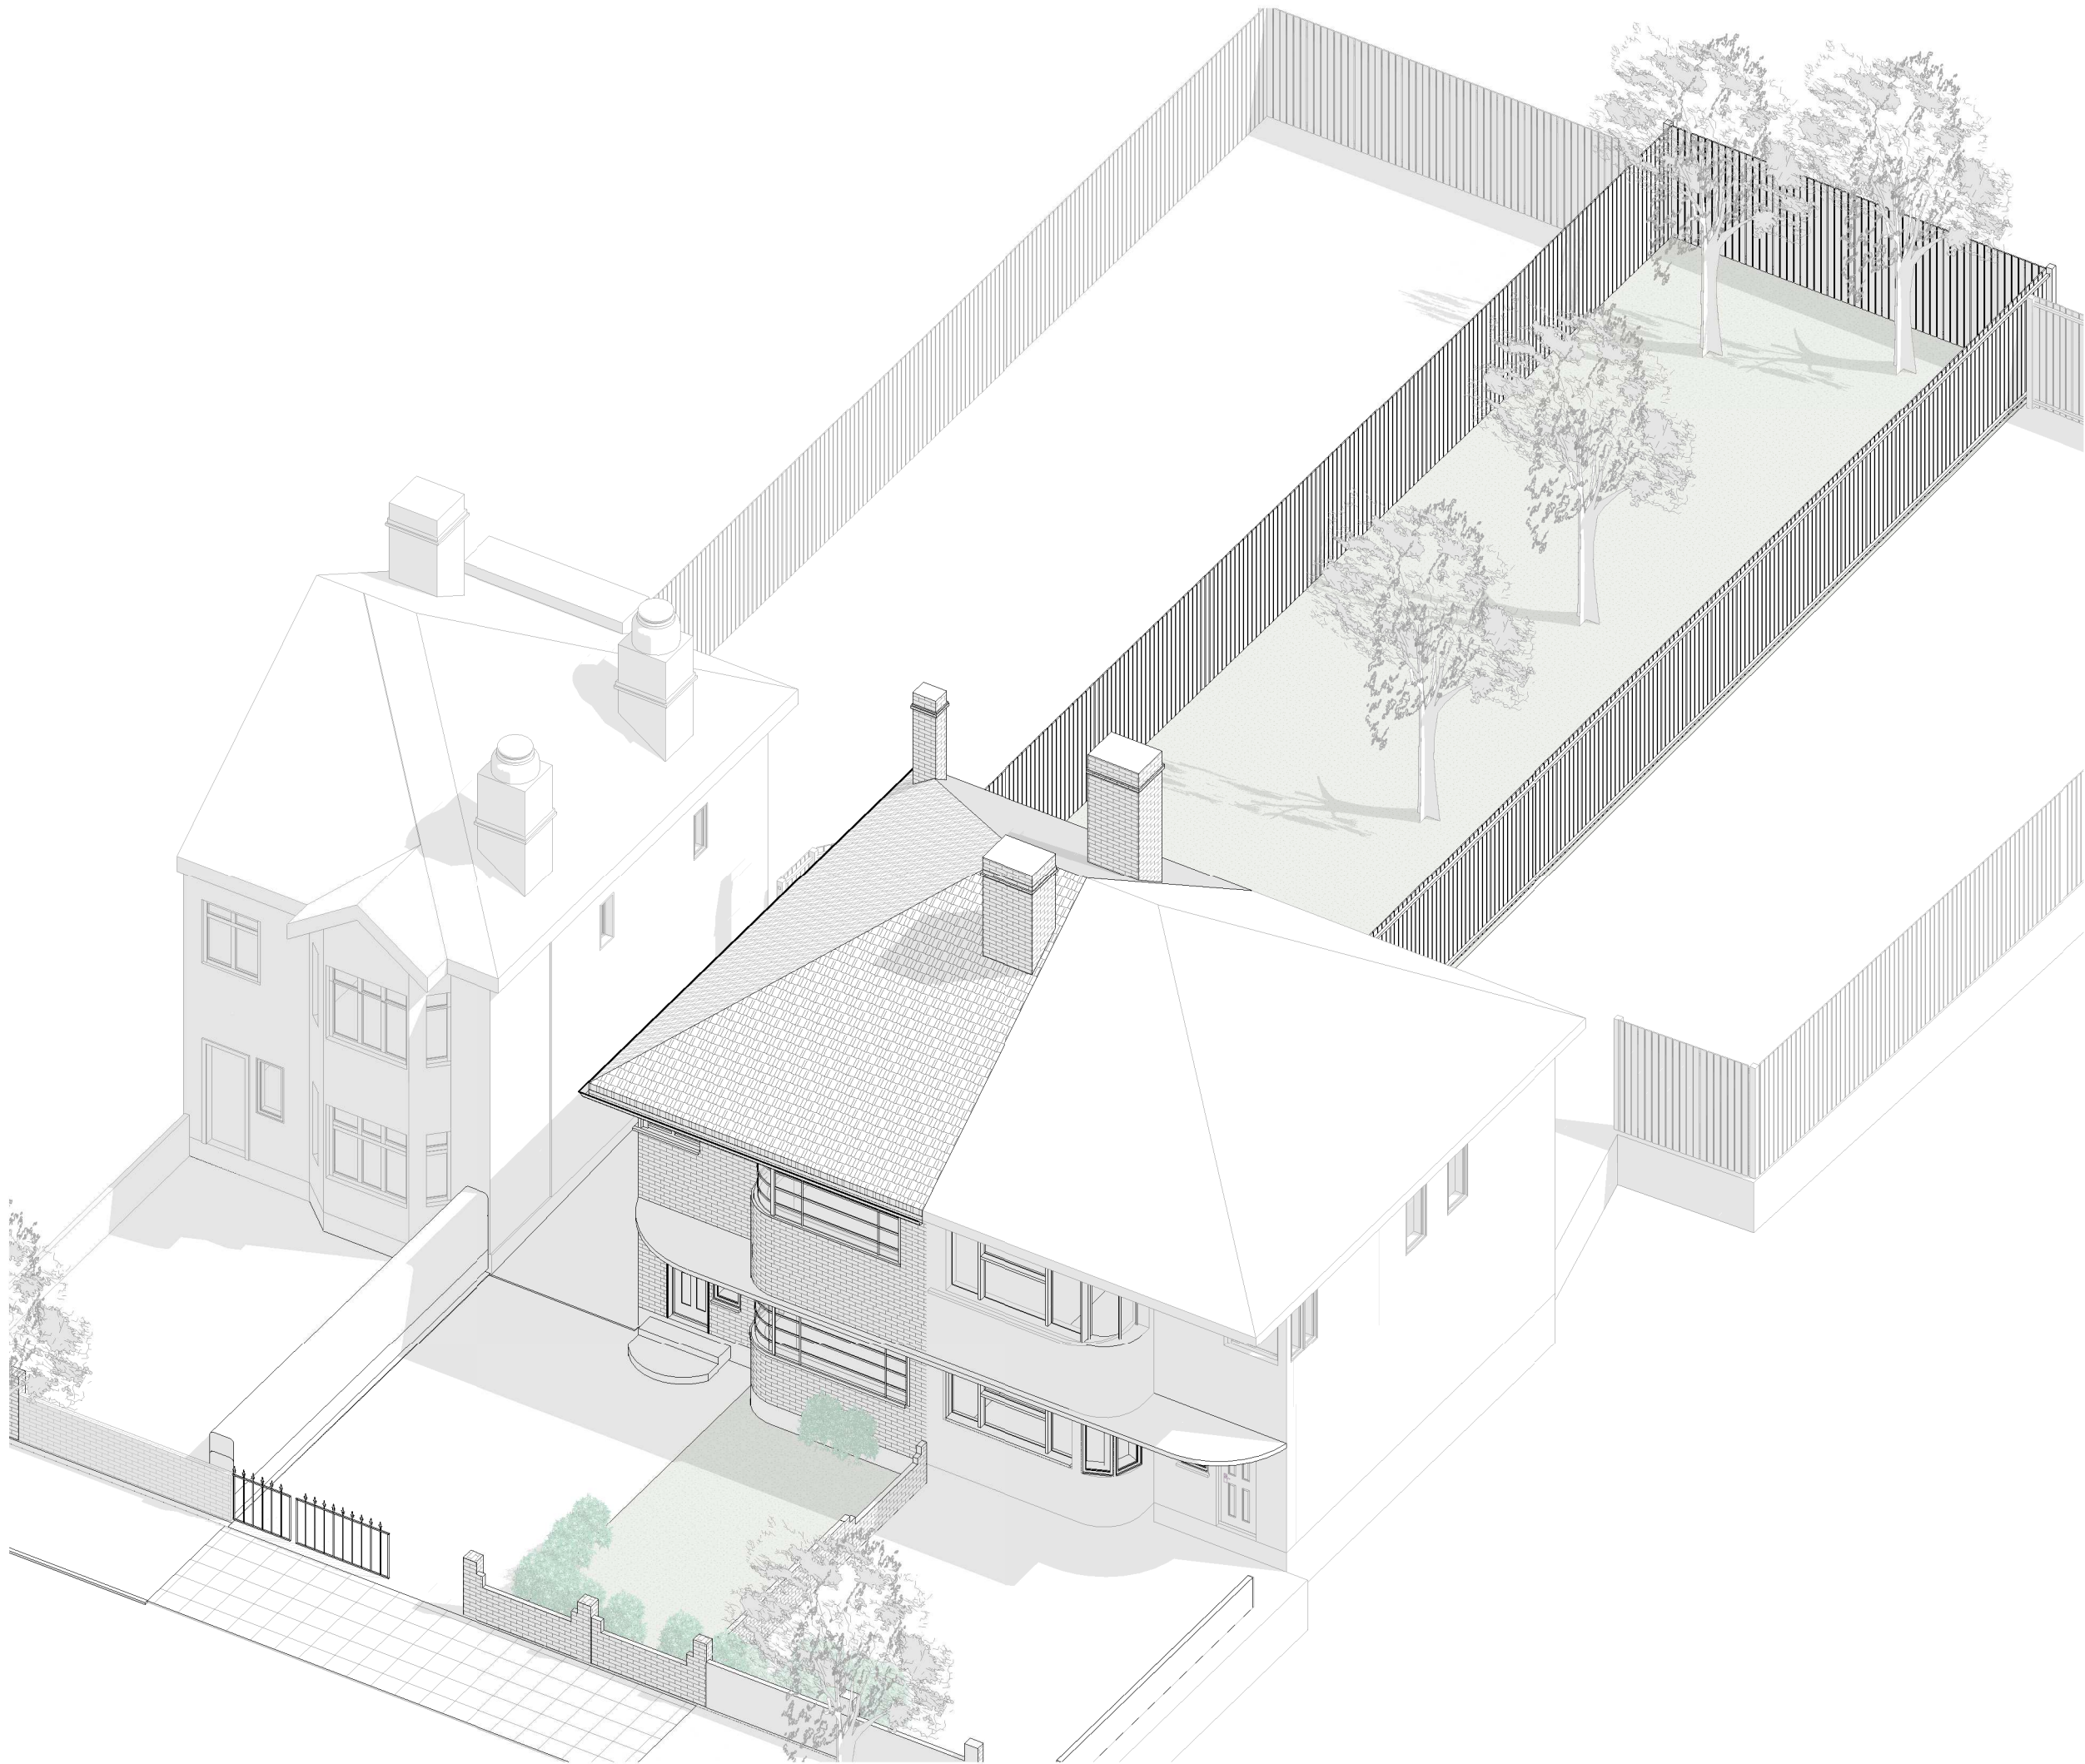

Key

--- Boundary Line

- - - Demolished

Rev No.	Date	Description
---------	------	-------------

Notes:

Any inaccuracies or errors to be reported to the architect/surveyor immediately and prior to any work commencing. All dimensions to be verified on site. All work to comply with British Standards Code of practice. All external surfaces and materials to match existing. This drawing and all information provided within it is the copyright of UPP Consultants Ltd. and reproduction without prior consent is strictly forbidden.

Dwg No	042AL-A-02-001	Drawn	UPP
--------	----------------	-------	-----

Drawing	Existing Front Visualization	Checked	UPP
---------	------------------------------	---------	-----

Scale	@ A3	Issue Date	06.07.2022
-------	------	------------	------------

Project Address

42 Aldridge Avenue, Edgware HA8 8TA

Client	Ariel Moses	Status	For Planning
--------	-------------	--------	--------------

www.upp-planning.co.uk  
 info@upp-planning.co.uk  
 0208 202 9996  
 Atrium, Stables Market, Chalk  
 Farm Road, London, NW1 8AH





Key

— — — — — Boundary Line

- - - - - Demolished

Rev No.	Date	Description
---------	------	-------------

Notes:

Any inaccuracies or errors to be reported to the architect/surveyor immediately and prior to any work commencing. All dimensions to be verified on site. All work to comply with British Standards Code of practice. All external surfaces and materials to match existing. This drawing and all information provided within it is the copyright of UPP Consultants Ltd. and reproduction without prior consent is strictly forbidden.

Dwg No	Drawn
042AL-A-02-002	UPP

Drawing	Checked
Existing Rear Visualization	UPP


Scale	Issue Date
@ A3	06.07.2022

Project Address

42 Aldridge Avenue, Edgware HA8 8TA

Client	Status
Ariel Moses	For Planning

www.upp-planning.co.uk  
 info@upp-planning.co.uk  
 0208 202 9996  
 Atrium, Stables Market, Chalk  
 Farm Road, London, NW1 8AH

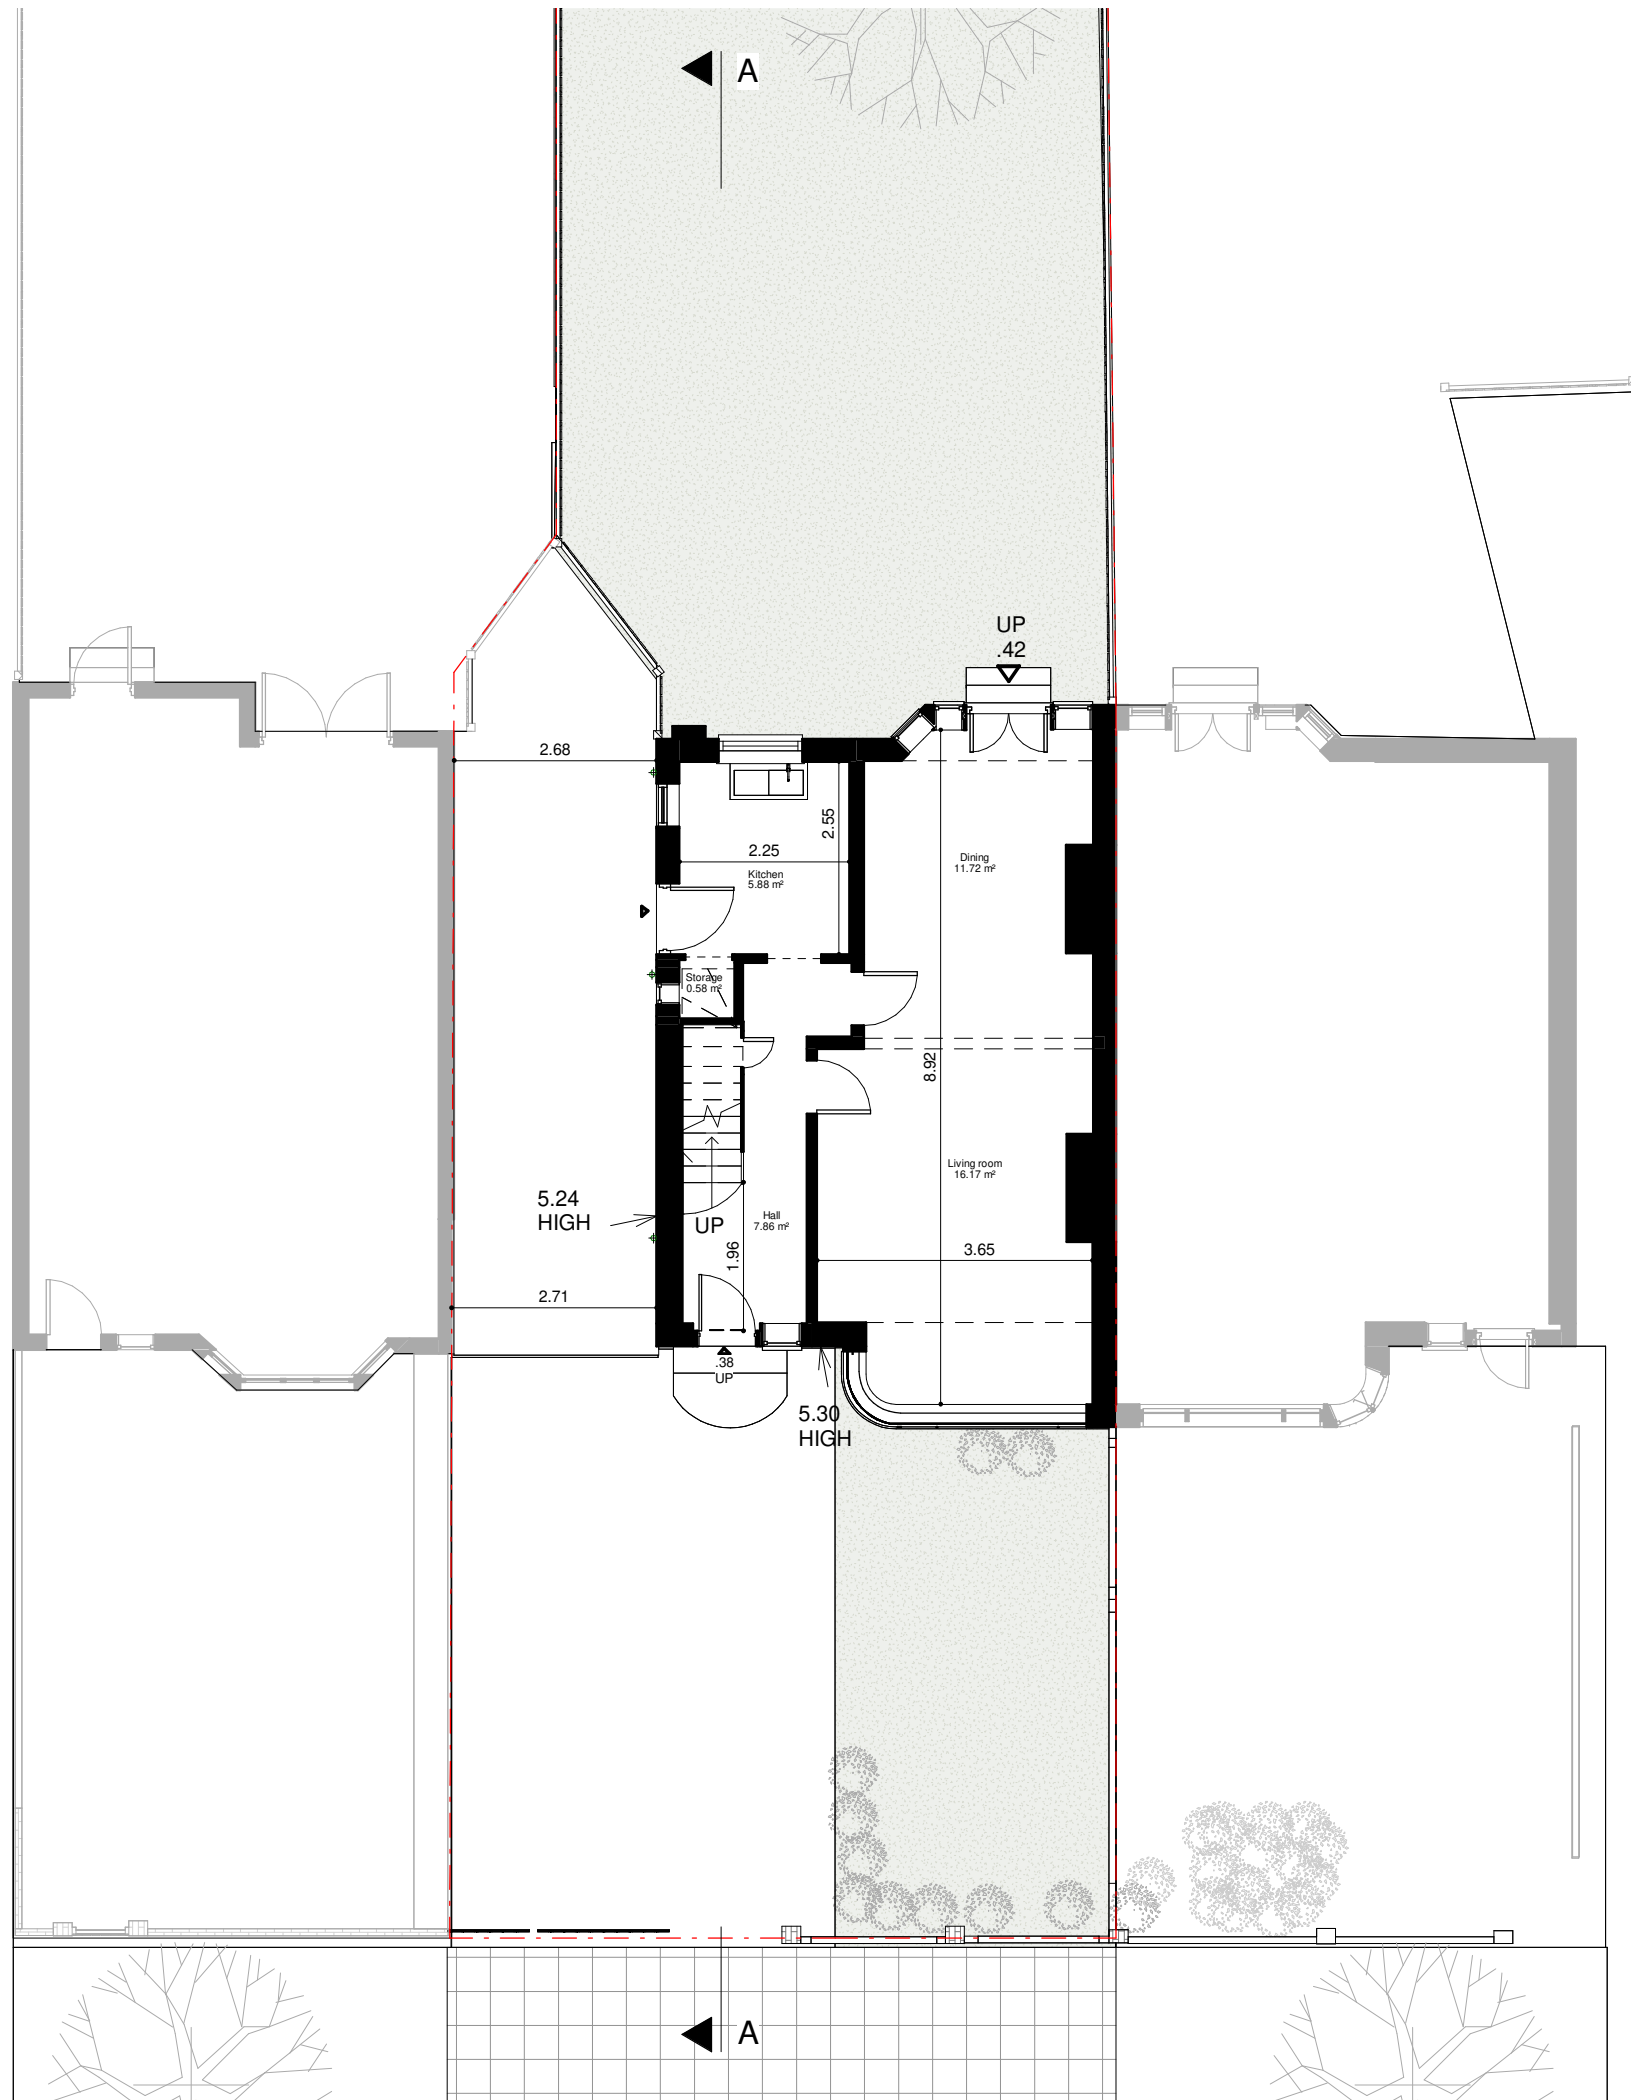

Key  
 - - - - - Boundary Line  
 - - - - - Demolished

▲  
B

▲  
B


Rev No.	Date	Description
---------	------	-------------

Notes:  
 Any inaccuracies or errors to be reported to the architect/surveyor immediately and prior to any work commencing. All dimensions to be verified on site. All work to comply with British Standards Code of practice. All external surfaces and materials to match existing. This drawing and all information provided within it is the copyright of UPP Consultants Ltd. and reproduction without prior consent is strictly forbidden.

Dwg No 042AL-A-03-001 Drawn UPP


Drawing Existing Ground Floor Plan Checked UPP

Scale 1 : 100 @ A3 Issue Date 06.07.2022

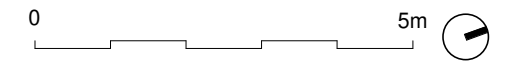

Project Address  
 42 Aldridge Avenue, Edgware HA8 8TA

Client Ariel Moses Status For Planning

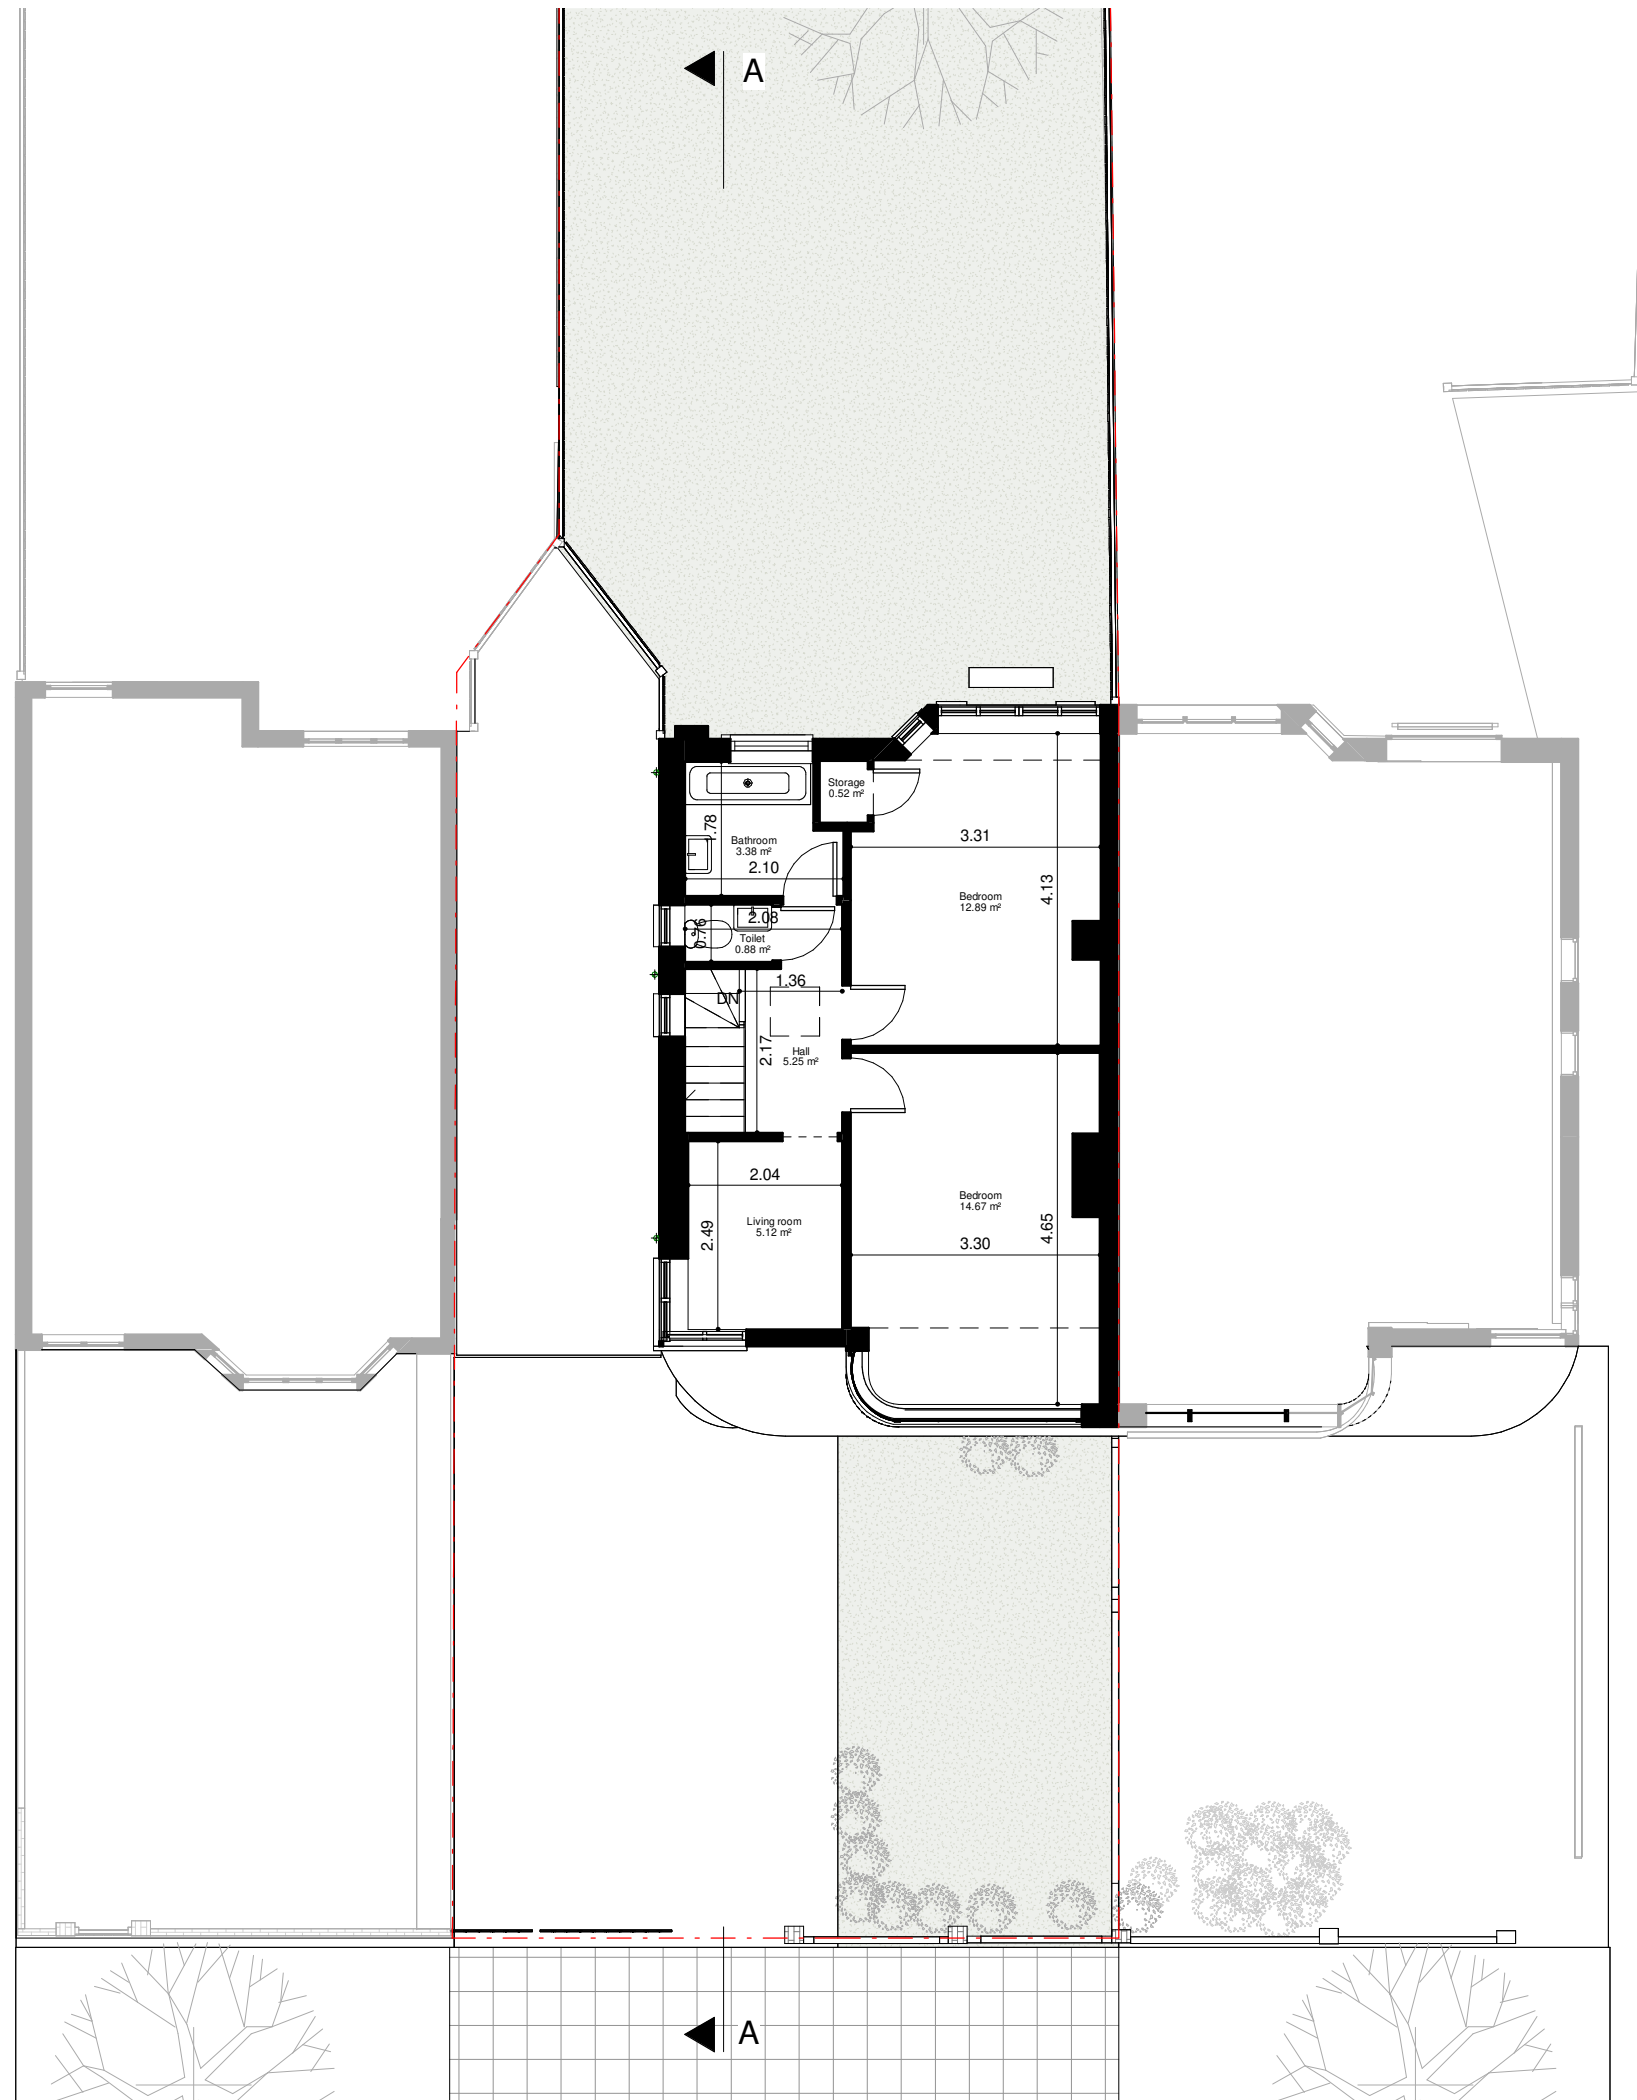

Key

--- Boundary Line

- - - Demolished

▲  
B

▲  
B

Rev No.	Date	Description
---------	------	-------------


Notes:

Any inaccuracies or errors to be reported to the architect/surveyor immediately and prior to any work commencing. All dimensions to be verified on site. All work to comply with British Standards Code of practice. All external surfaces and materials to match existing. This drawing and all information provided within it is the copyright of UPP Consultants Ltd. and reproduction without prior consent is strictly forbidden.

Dwg No	042AL-A-03-002	Drawn	UPP
--------	----------------	-------	-----

Drawing	Existing First Floor Plan	Checked	UPP
---------	---------------------------	---------	-----

Scale	1 : 100 @ A3	Issue Date	06.07.2022
-------	--------------	------------	------------

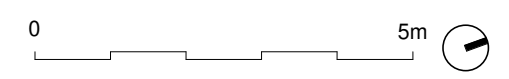


Project Address

42 Aldridge Avenue, Edgware HA8 8TA

Client	Ariel Moses	Status	For Planning
--------	-------------	--------	--------------

www.upp-planning.co.uk  
 info@upp-planning.co.uk  
 0208 202 9996  
 Atrium, Stables Market, Chalk  
 Farm Road, London, NW1 8AH



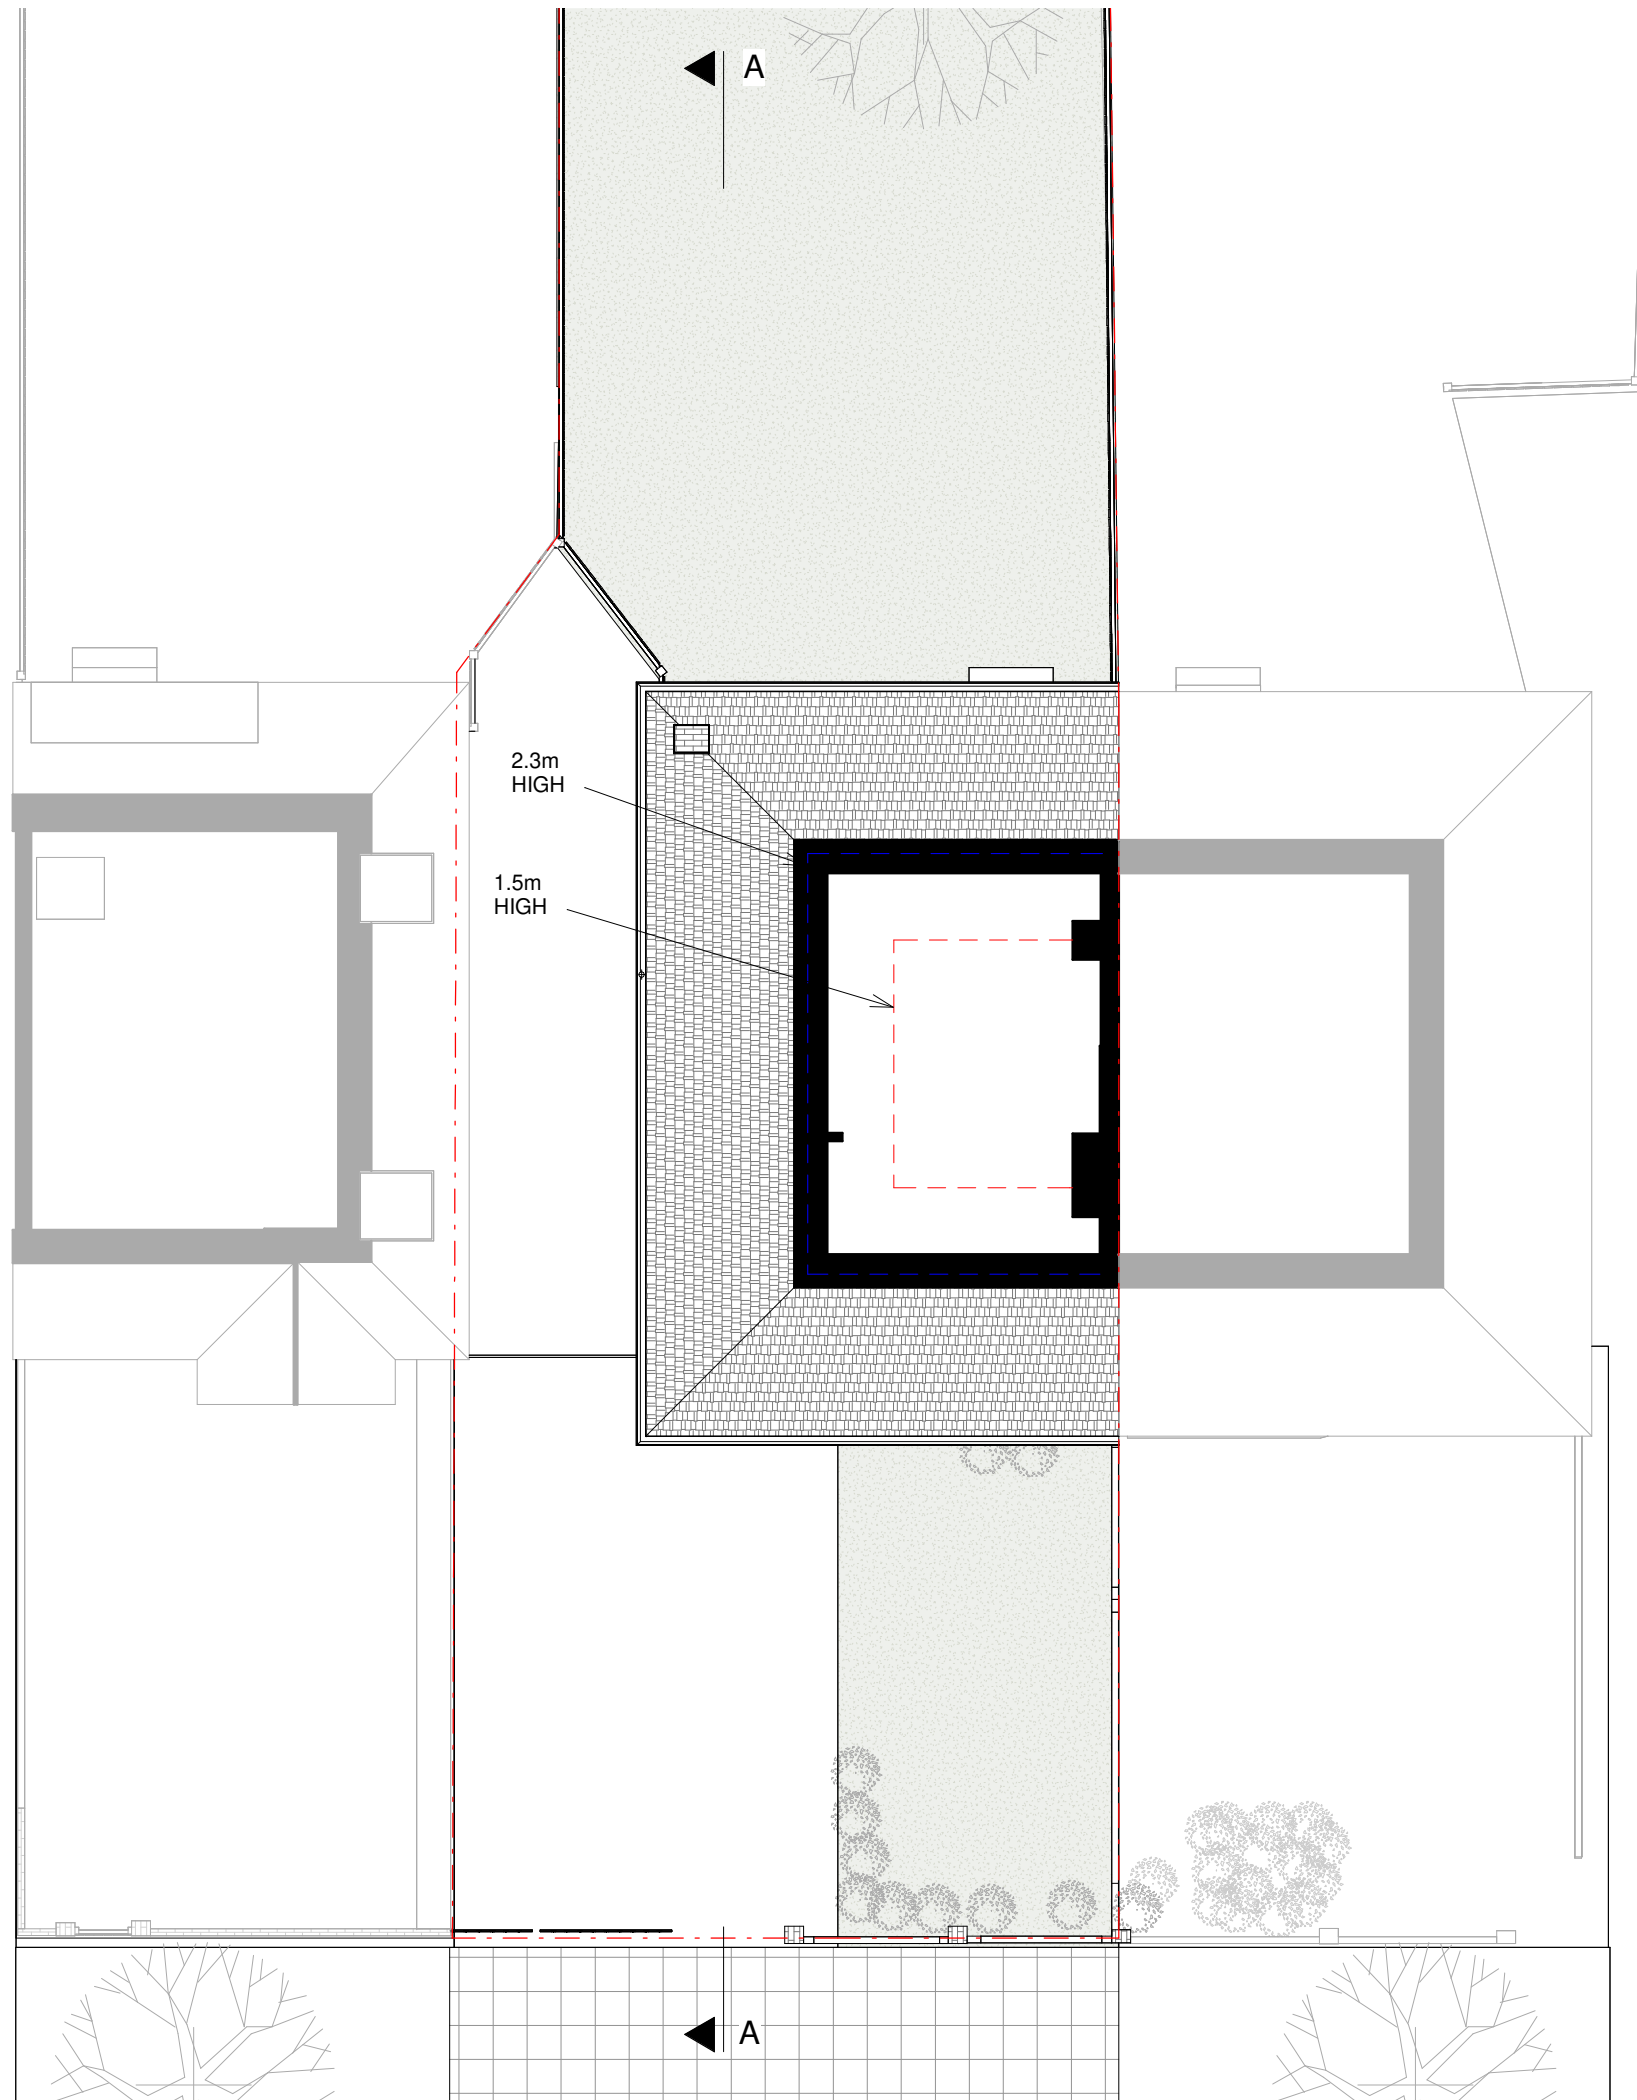

Key

--- Boundary Line

- - - Demolished

▲  
B

▲  
B

Rev No.	Date	Description
---------	------	-------------

Notes:

Any inaccuracies or errors to be reported to the architect/surveyor immediately and prior to any work commencing. All dimensions to be verified on site. All work to comply with British Standards Code of practice. All external surfaces and materials to match existing. This drawing and all information provided within it is the copyright of UPP Consultants Ltd. and reproduction without prior consent is strictly forbidden.

Dwg No	042AL-A-03-003	Drawn	UPP
--------	----------------	-------	-----

Drawing	Existing Loft Plan	Checked	UPP
---------	--------------------	---------	-----

Scale	1 : 100 @ A3	Issue Date	06.07.2022
-------	--------------	------------	------------




Project Address

42 Aldridge Avenue, Edgware HA8 8TA

Client	Ariel Moses	Status	For Planning
--------	-------------	--------	--------------

www.upp-planning.co.uk  
 info@upp-planning.co.uk  
 0208 202 9996  
 Atrium, Stables Market, Chalk  
 Farm Road, London, NW1 8AH



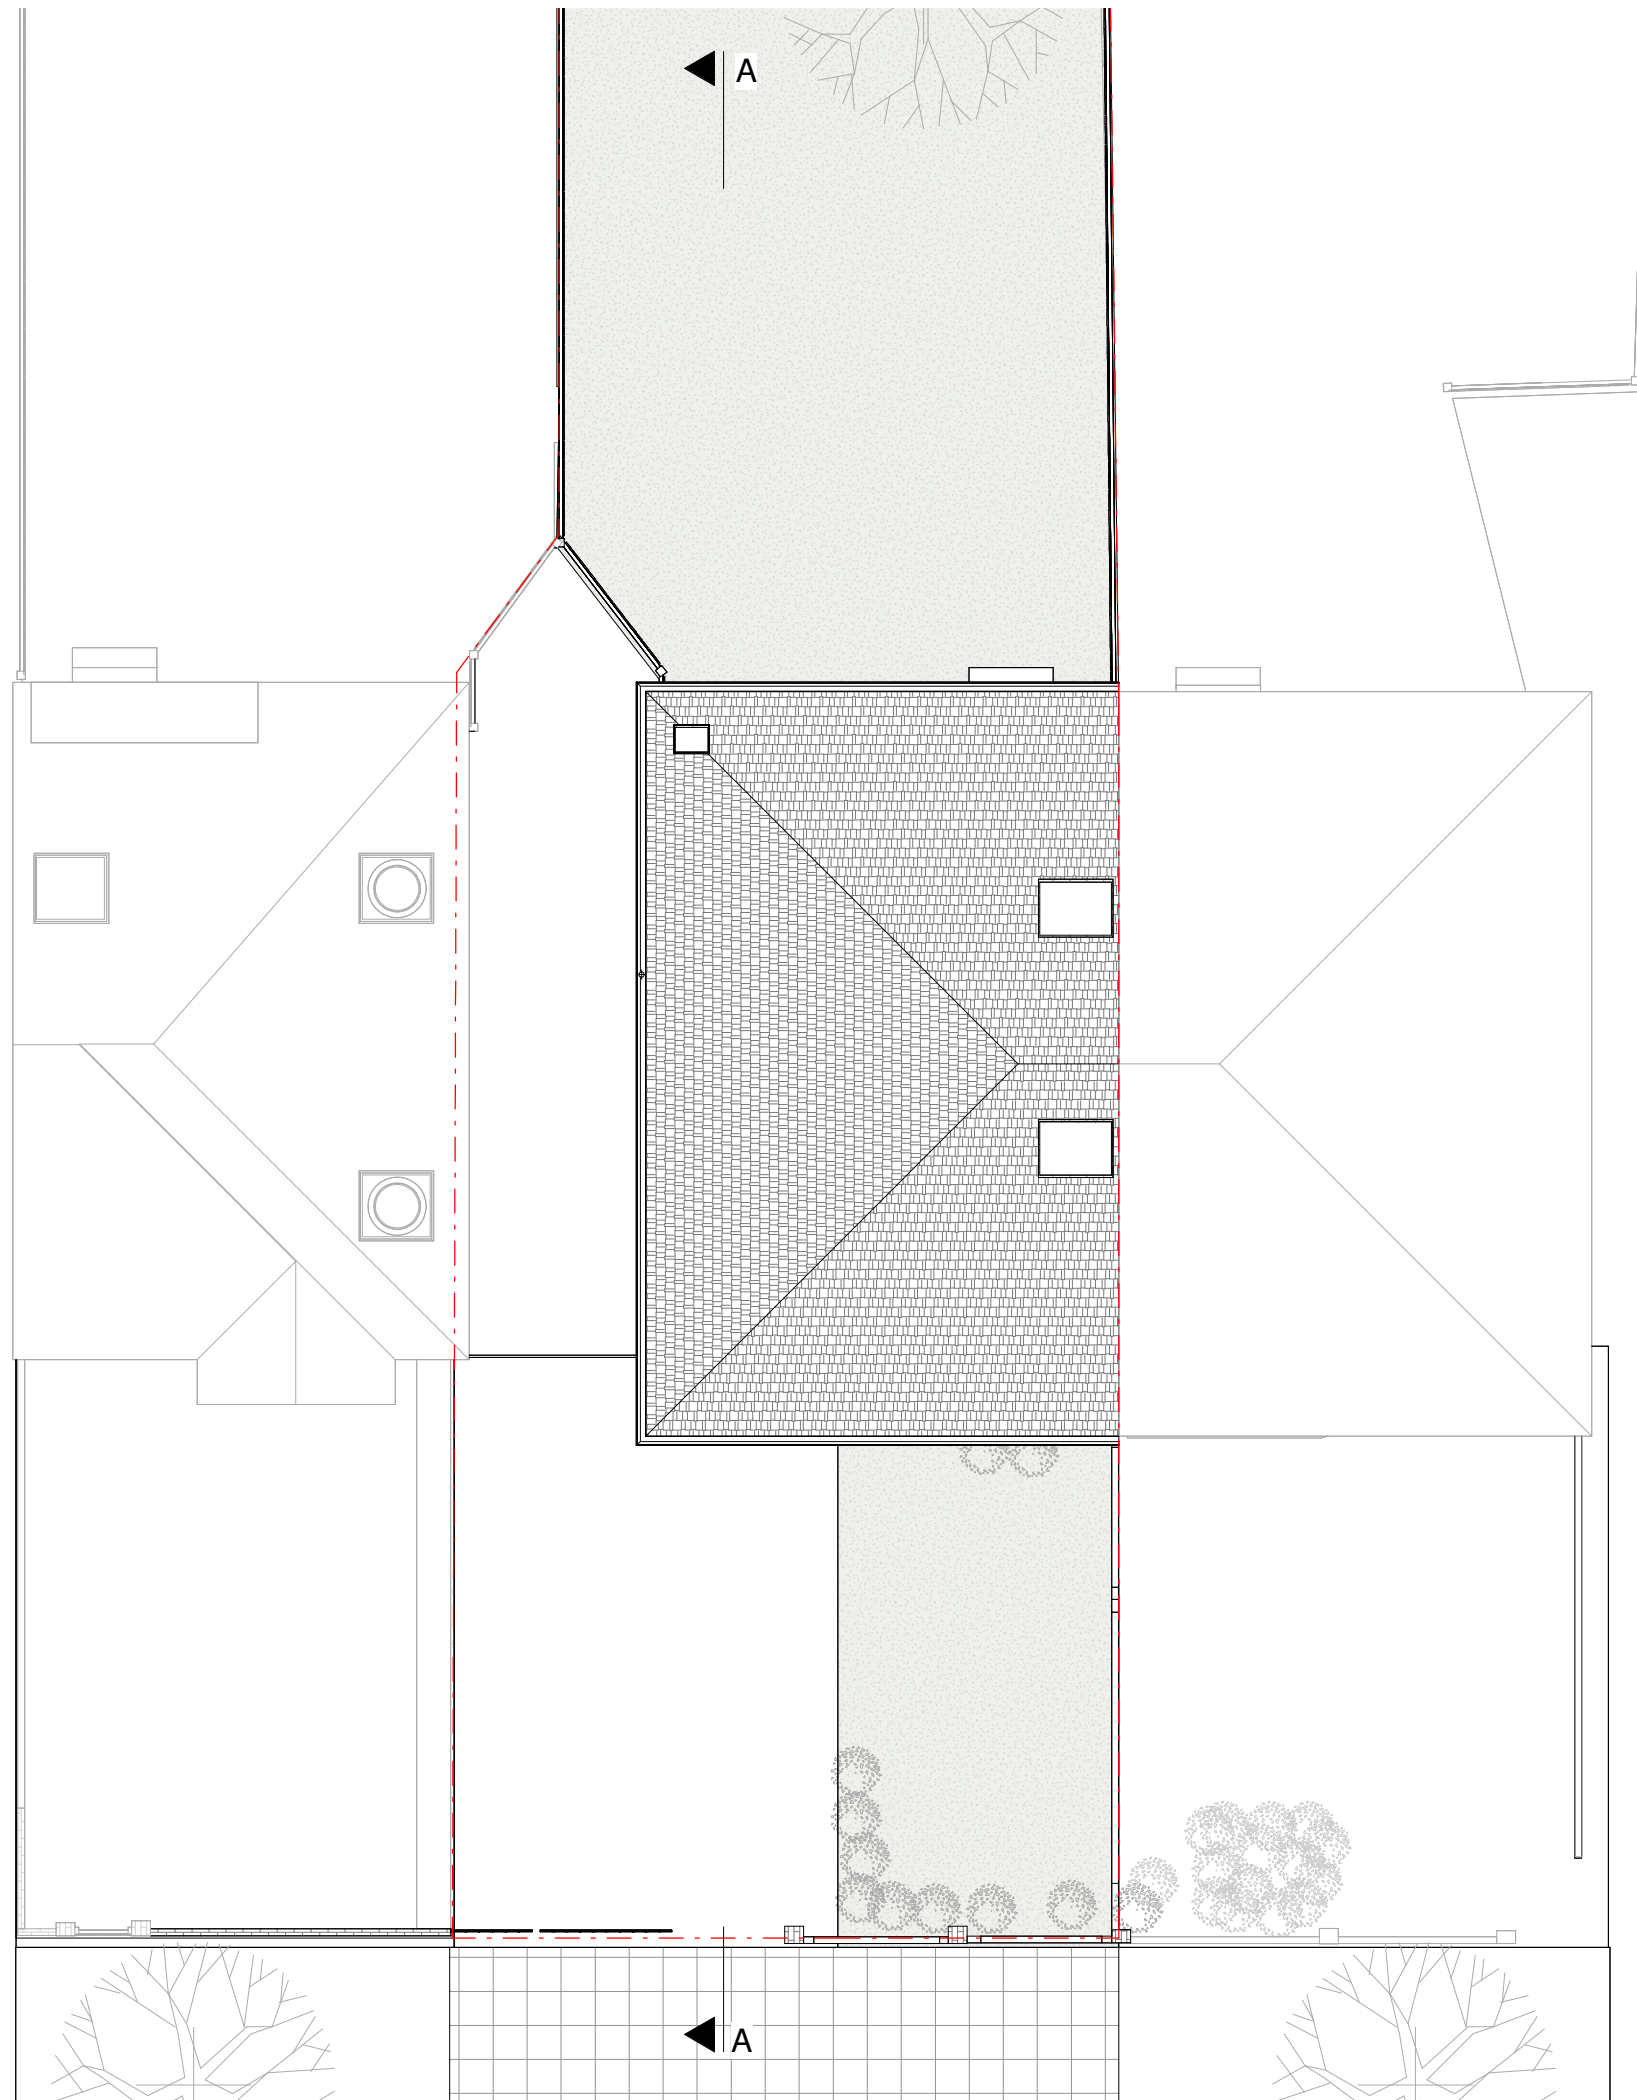

Key

— — — — — Boundary Line

- - - - - Demolished

▲  
B

▲  
B

▲  
A

▲  
A

Rev No.	Date	Description
---------	------	-------------

Notes:

Any inaccuracies or errors to be reported to the architect/surveyor immediately and prior to any work commencing. All dimensions to be verified on site. All work to comply with British Standards Code of practice. All external surfaces and materials to match existing. This drawing and all information provided within it is the copyright of UPP Consultants Ltd. and reproduction without prior consent is strictly forbidden.

Dwg No	042AL-A-03-004	Drawn	UPP
--------	----------------	-------	-----

Drawing	Existing Roof Plan	Checked	UPP
---------	--------------------	---------	-----

Scale	1 : 100 @ A3	Issue Date	06.07.2022
-------	--------------	------------	------------



Project Address

42 Aldridge Avenue, Edgware HA8 8TA

Client	Ariel Moses	Status	For Planning
--------	-------------	--------	--------------

www.upp-planning.co.uk  
 info@upp-planning.co.uk  
 0208 202 9996  
 Atrium, Stables Market, Chalk  
 Farm Road, London, NW1 8AH





Key

- — — Boundary Line
- - - - - Demolished



8.33 ▼ 03 - ROOF

5.33 ▼ 02 - LOFT

2.77 ▼ 01 - FIRST FLOOR

0.00 ▼ 00 - GROUND FLOOR

Rev No.	Date	Description
---------	------	-------------

Notes:

Any inaccuracies or errors to be reported to the architect/surveyor immediately and prior to any work commencing. All dimensions to be verified on site. All work to comply with British Standards Code of practice. All external surfaces and materials to match existing. This drawing and all information provided within it is the copyright of UPP Consultants Ltd. and reproduction without prior consent is strictly forbidden.

Dwg No	Drawn
042AL-A-05-001	UPP

Drawing	Checked
Existing Section A-A'	UPP

Scale	Issue Date
1 : 100 @ A3	06.07.2022

0 5m

Project Address  
42 Aldridge Avenue, Edgware HA8 8TA

Client	Status
Ariel Moses	For Planning

www.upp-planning.co.uk  
info@upp-planning.co.uk  
0208 202 9996  
Atrium, Stables Market, Chalk  
Farm Road, London, NW1 8AH



Key

- — — — — Boundary Line
- - - - - Demolished



8.33 ▼ 03 - ROOF

5.33 ▼ 02 - LOFT

2.77 ▼ 01 - FIRST FLOOR

0.00 ▼ 00 - GROUND FLOOR

Rev No.	Date	Description
---------	------	-------------

Notes:

Any inaccuracies or errors to be reported to the architect/surveyor immediately and prior to any work commencing. All dimensions to be verified on site. All work to comply with British Standards Code of practice. All external surfaces and materials to match existing. This drawing and all information provided within it is the copyright of UPP Consultants Ltd. and reproduction without prior consent is strictly forbidden.

Dwg No	042AL-A-05-002	Drawn	UPP
--------	----------------	-------	-----

Drawing	Existing Section B-B'	Checked	UPP
---------	-----------------------	---------	-----

Scale	1 : 100 @ A3	Issue Date	06.07.2022
-------	--------------	------------	------------



Project Address  
42 Aldridge Avenue, Edgware HA8 8TA

Client	Ariel Moses	Status	For Planning
--------	-------------	--------	--------------

www.upp-planning.co.uk  
info@upp-planning.co.uk  
0208 202 9996  
Atrium, Stables Market, Chalk  
Farm Road, London, NW1 8AH



Key

- — — — — Boundary Line
- - - - - Demolished



8.33 ▼ 03 - ROOF

5.33 ▼ 02 - LOFT

2.77 ▼ 01 - FIRST FLOOR

0.00 ▼ 00 - GROUND FLOOR

Rev No.	Date	Description
---------	------	-------------

**Notes:**  
 Any inaccuracies or errors to be reported to the architect/surveyor immediately and prior to any work commencing. All dimensions to be verified on site. All work to comply with British Standards Code of practice. All external surfaces and materials to match existing. This drawing and all information provided within it is the copyright of UPP Consultants Ltd. and reproduction without prior consent is strictly forbidden.

Dwg No	042AL-A-06-001	Drawn	UPP
--------	----------------	-------	-----

Drawing	Existing East Elevation	Checked	UPP
---------	-------------------------	---------	-----

Scale	1 : 100 @ A3	Issue Date	06.07.2022
-------	--------------	------------	------------



**Project Address**  
 42 Aldridge Avenue, Edgware HA8 8TA

Client	Ariel Moses	Status	For Planning
--------	-------------	--------	--------------

www.upp-planning.co.uk  
 info@upp-planning.co.uk  
 0208 202 9996  
 Atrium, Stables Market, Chalk  
 Farm Road, London, NW1 8AH



Key

- · — · — · Boundary Line
- - - - - Demolished



8.33 ▼ 03 - ROOF

5.33 ▼ 02 - LOFT

2.77 ▼ 01 - FIRST FLOOR

0.00 ▼ 00 - GROUND FLOOR

Rev No.	Date	Description
---------	------	-------------

Notes:

Any inaccuracies or errors to be reported to the architect/surveyor immediately and prior to any work commencing. All dimensions to be verified on site. All work to comply with British Standards Code of practice. All external surfaces and materials to match existing. This drawing and all information provided within it is the copyright of UPP Consultants Ltd. and reproduction without prior consent is strictly forbidden.

Dwg No	Drawn
042AL-A-06-002	UPP

Drawing	Checked
Existing West Elevation	UPP

Scale	Issue Date
1 : 100 @ A3	06.07.2022



Project Address  
42 Aldridge Avenue, Edgware HA8 8TA


Client	Status
Ariel Moses	For Planning

www.upp-planning.co.uk  
info@upp-planning.co.uk  
0208 202 9996  
Atrium, Stables Market, Chalk  
Farm Road, London, NW1 8AH



Key

- — — — — Boundary Line
- - - - - Demolished

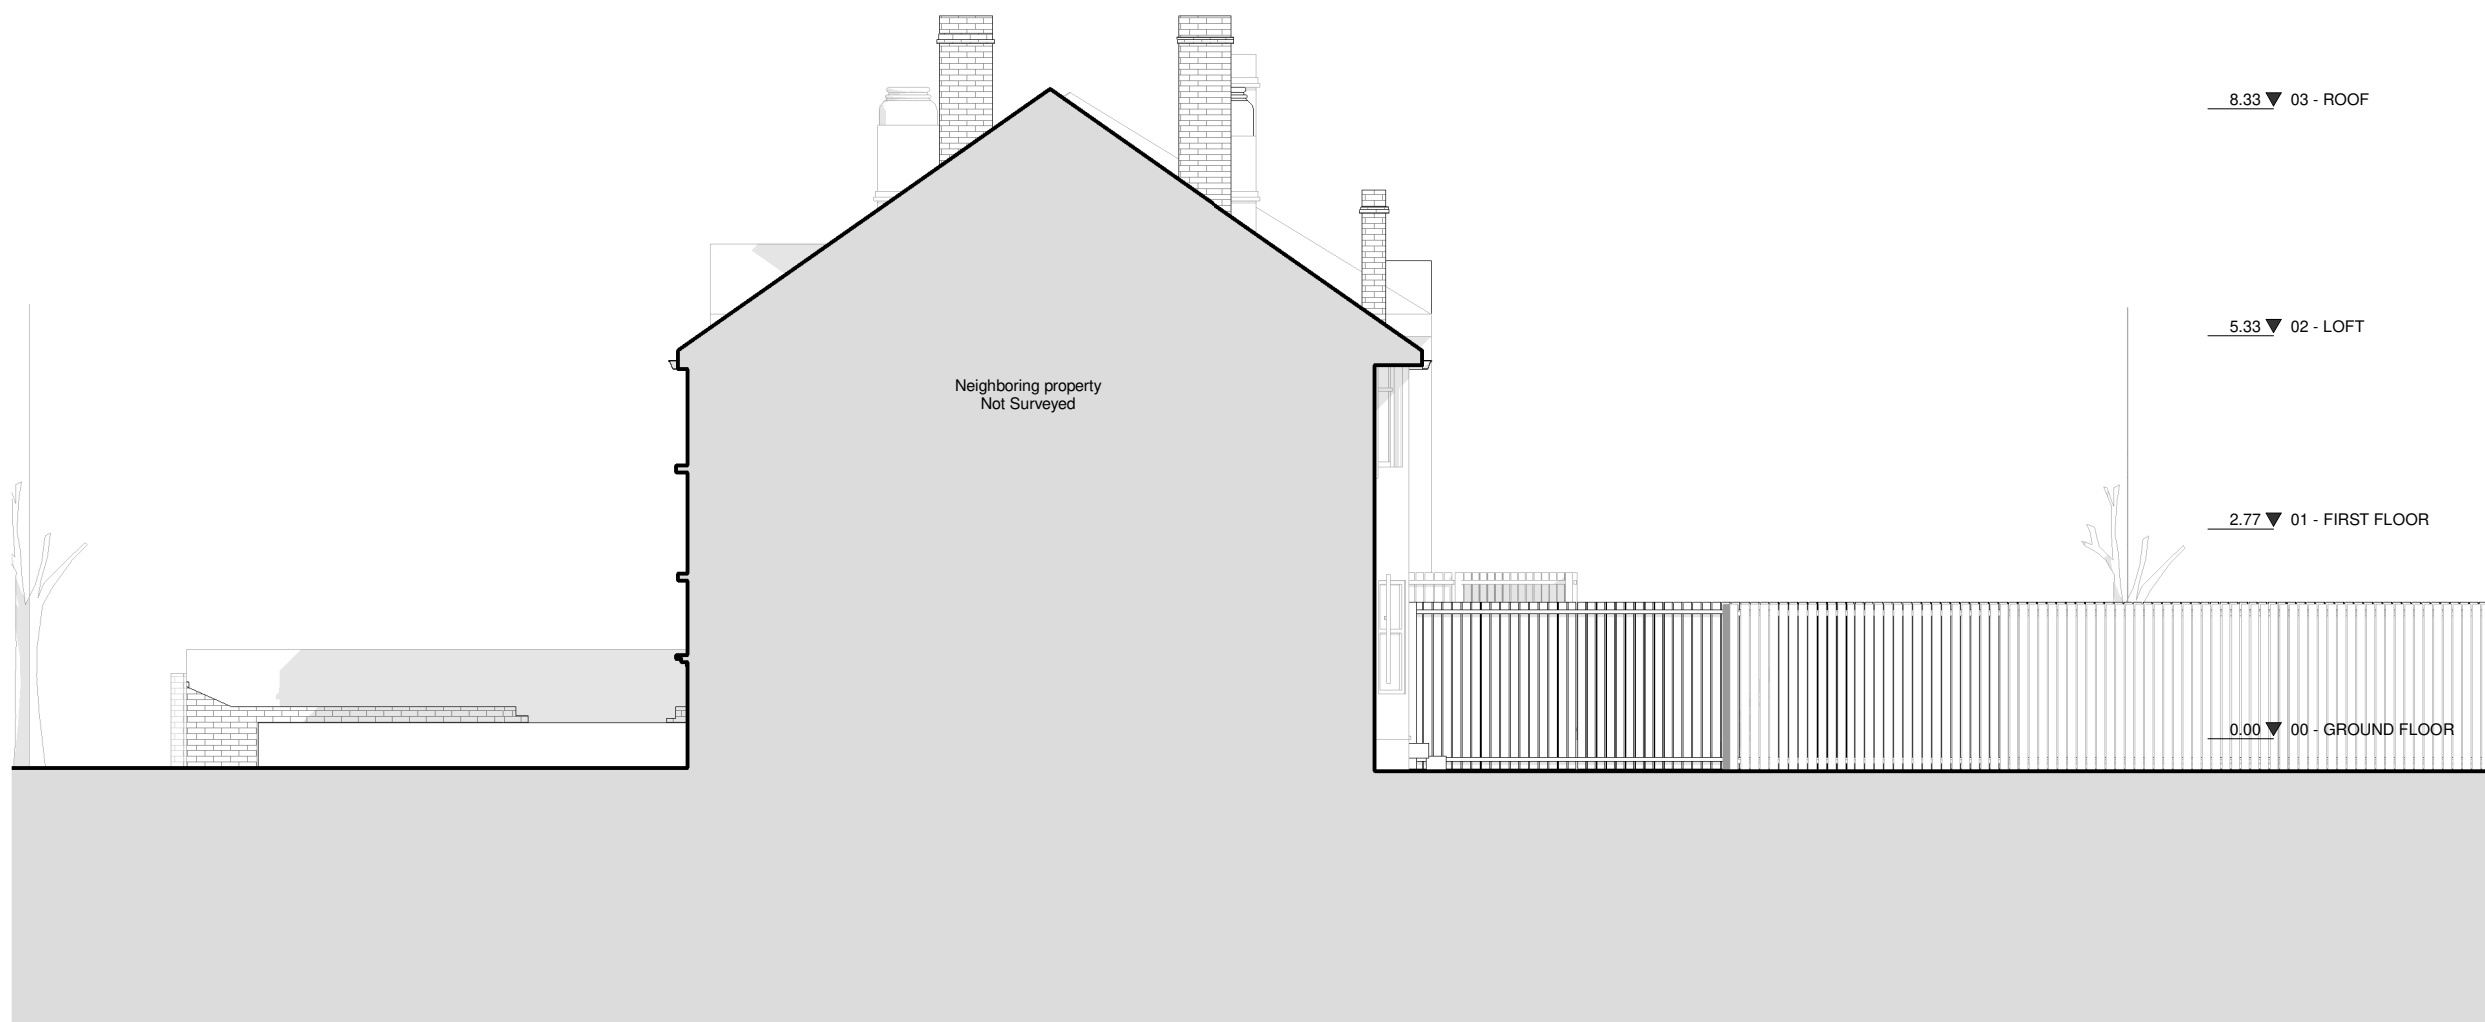

8.33 ▼ 03 - ROOF

5.33 ▼ 02 - LOFT

2.77 ▼ 01 - FIRST FLOOR

0.00 ▼ 00 - GROUND FLOOR

Neighboring property  
Not Surveyed

Rev No.	Date	Description
---------	------	-------------

Notes:

Any inaccuracies or errors to be reported to the architect/surveyor immediately and prior to any work commencing. All dimensions to be verified on site. All work to comply with British Standards Code of practice. All external surfaces and materials to match existing. This drawing and all information provided within it is the copyright of UPP Consultants Ltd. and reproduction without prior consent is strictly forbidden.

Dwg No	Drawn
042AL-A-06-003	UPP

Drawing	Checked
Existing North Elevation	UPP

Scale	Issue Date
1 : 100 @ A3	06.07.2022



Project Address  
42 Aldridge Avenue, Edgware HA8 8TA


Client	Status
Ariel Moses	For Planning

www.upp-planning.co.uk  
info@upp-planning.co.uk  
0208 202 9996  
Atrium, Stables Market, Chalk  
Farm Road, London, NW1 8AH



Key

- — — — — Boundary Line
- - - - - Demolished

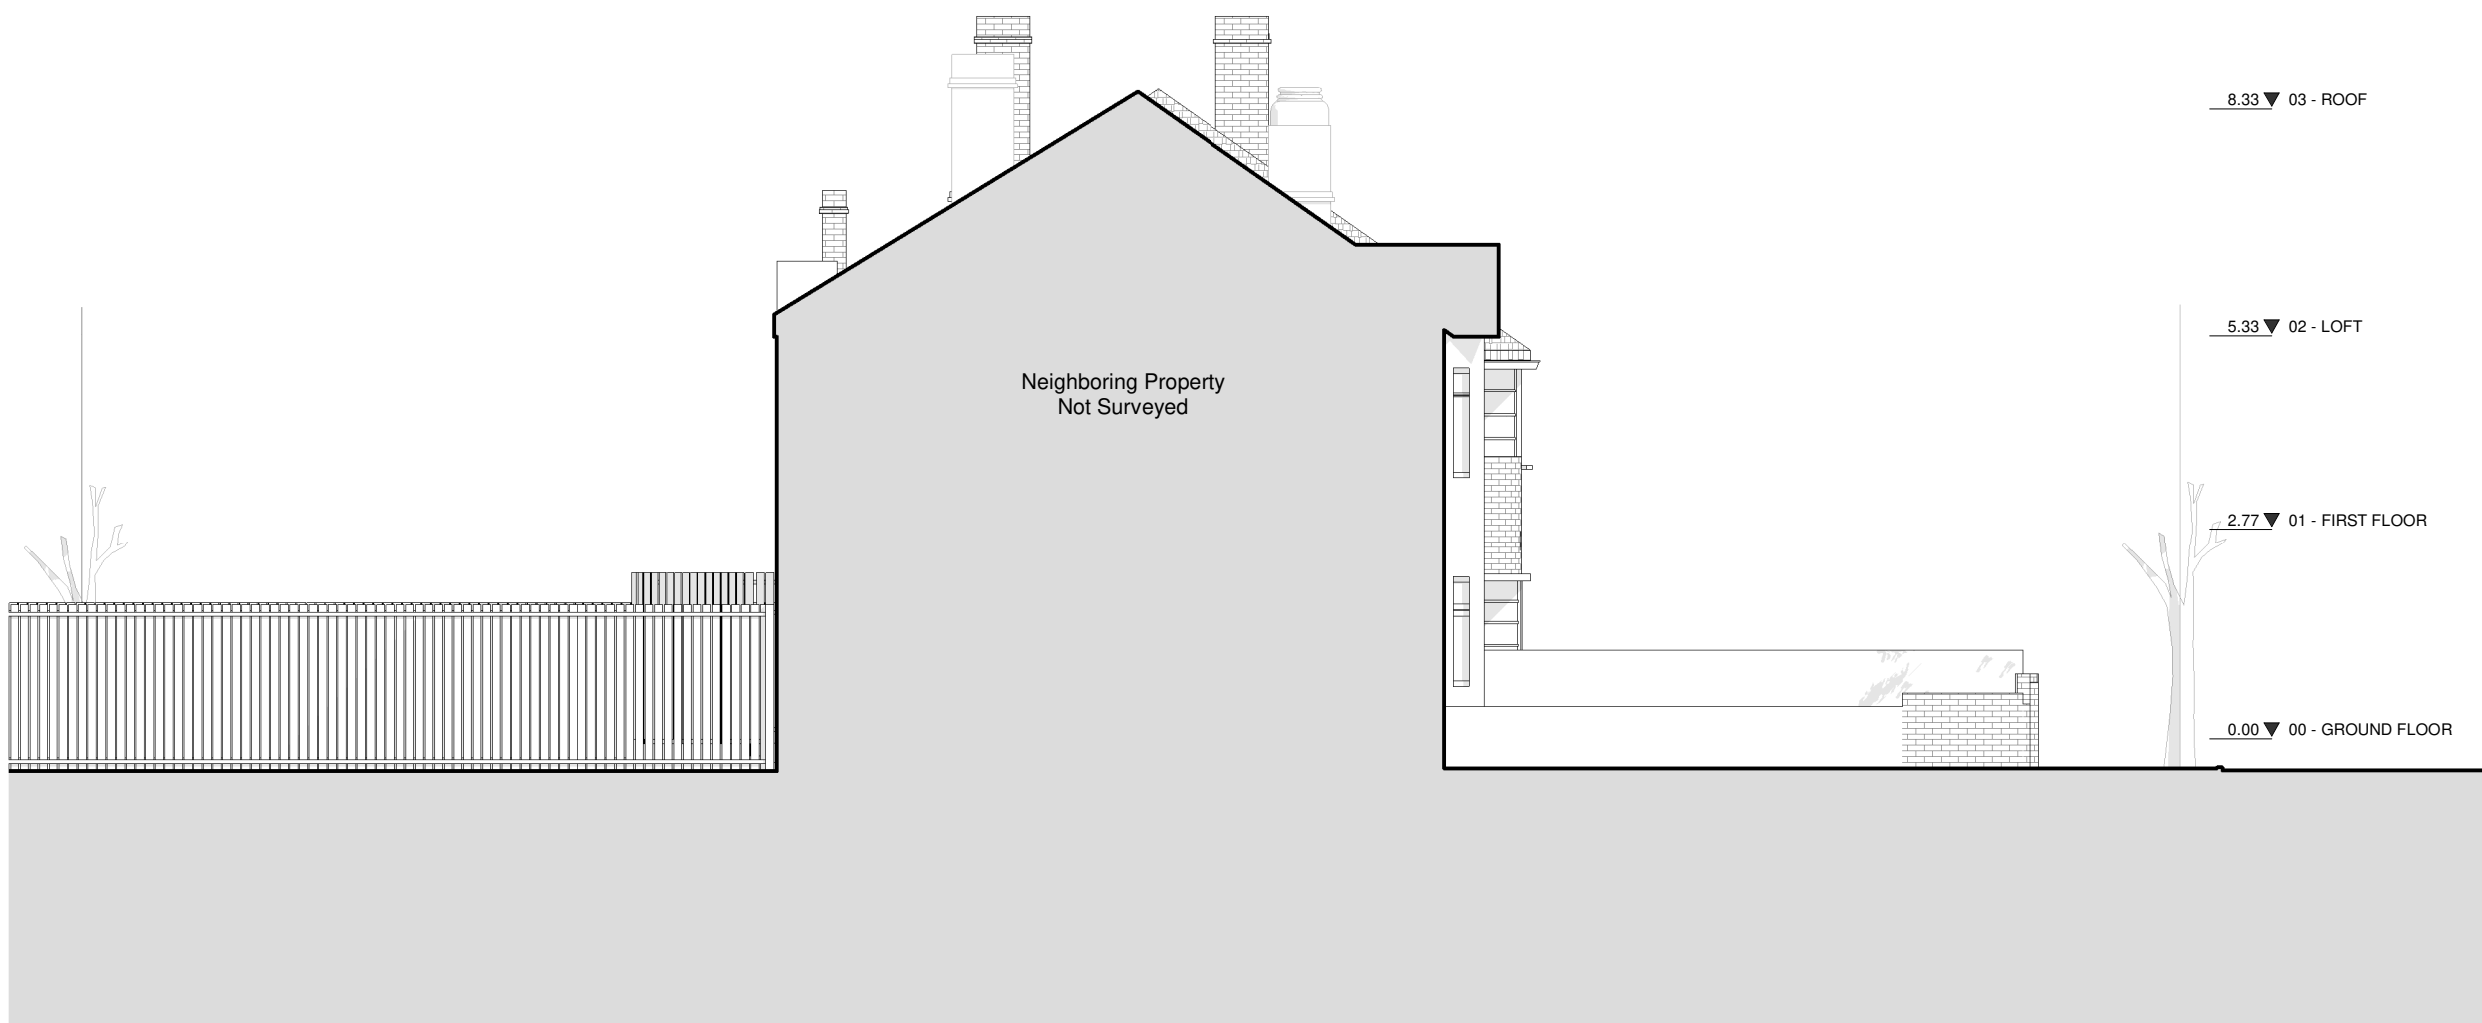

Rev No.	Date	Description
---------	------	-------------

Notes:

Any inaccuracies or errors to be reported to the architect/surveyor immediately and prior to any work commencing. All dimensions to be verified on site. All work to comply with British Standards Code of practice. All external surfaces and materials to match existing. This drawing and all information provided within it is the copyright of UPP Consultants Ltd. and reproduction without prior consent is strictly forbidden.

Dwg No	Drawn
042AL-A-06-004	UPP

Drawing	Checked
Existing South Elevation	UPP

Scale	Issue Date
1 : 100 @ A3	06.07.2022

0 5m

Project Address  
42 Aldridge Avenue, Edgware HA8 8TA

Client	Status
Ariel Moses	For Planning

www.upp-planning.co.uk  
info@upp-planning.co.uk  
0208 202 9996  
Atrium, Stables Market, Chalk  
Farm Road, London, NW1 8AH

