



LOCATION PLAN
1: 1250



Proposed site plan
1: 500



Key

- - - Boundary Line
- - - Demolished

Schedule of Areas

Total Site Area 322.64 s.q.m.	
Existing Residential 115.41 s.q.m.	Existing Non-Residential 0.00 s.q.m.
Residential area lost by change of use or demolition 0.00 s.q.m.	Non Residential area lost by change of use or demolition 0.00 s.q.m.
Proposed Residential 147.01 s.q.m.	Proposed Non-Residential 0.00 s.q.m.
Net additional area 31.6 s.q.m.	

Rev No.	Date	Description
---------	------	-------------


Notes:

Any inaccuracies or errors to be reported to the architect/surveyor immediately and prior to any work commencing. All dimensions to be verified on site. All work to comply with British Standards Code of practice. All external surfaces and materials to match existing. This drawing and all information provided within it is the copyright of UPP Consultants Ltd. and reproduction without prior consent is strictly forbidden.

Dwg No 042AL-A-01-001	Drawn RG
--------------------------	-------------

Drawing Location Plan	Checked EA
--------------------------	---------------

Scale As indicated @ A3	Issue Date 22.07.2022
----------------------------	--------------------------

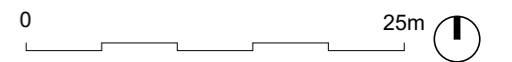


Project Address
42 Aldridge Avenue, Edgware HA8 8TA

Client Ariel Moses	Status For Planning
-----------------------	------------------------


Key

Boundary Line

Demolished

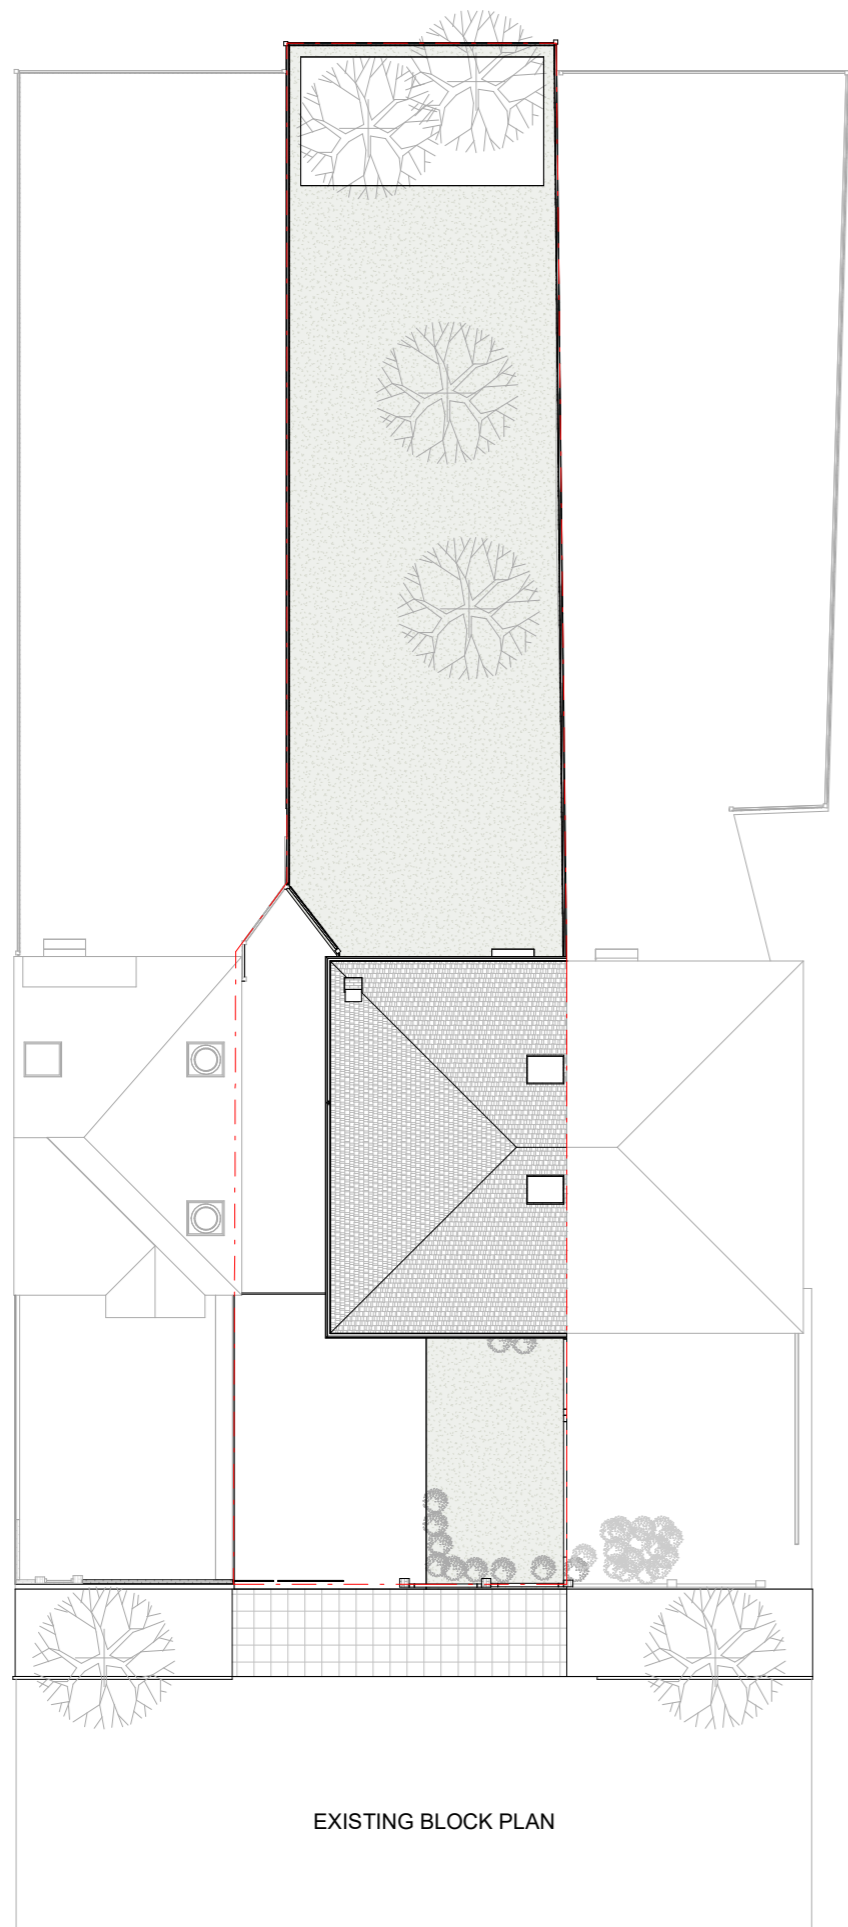

EXISTING BLOCK PLAN

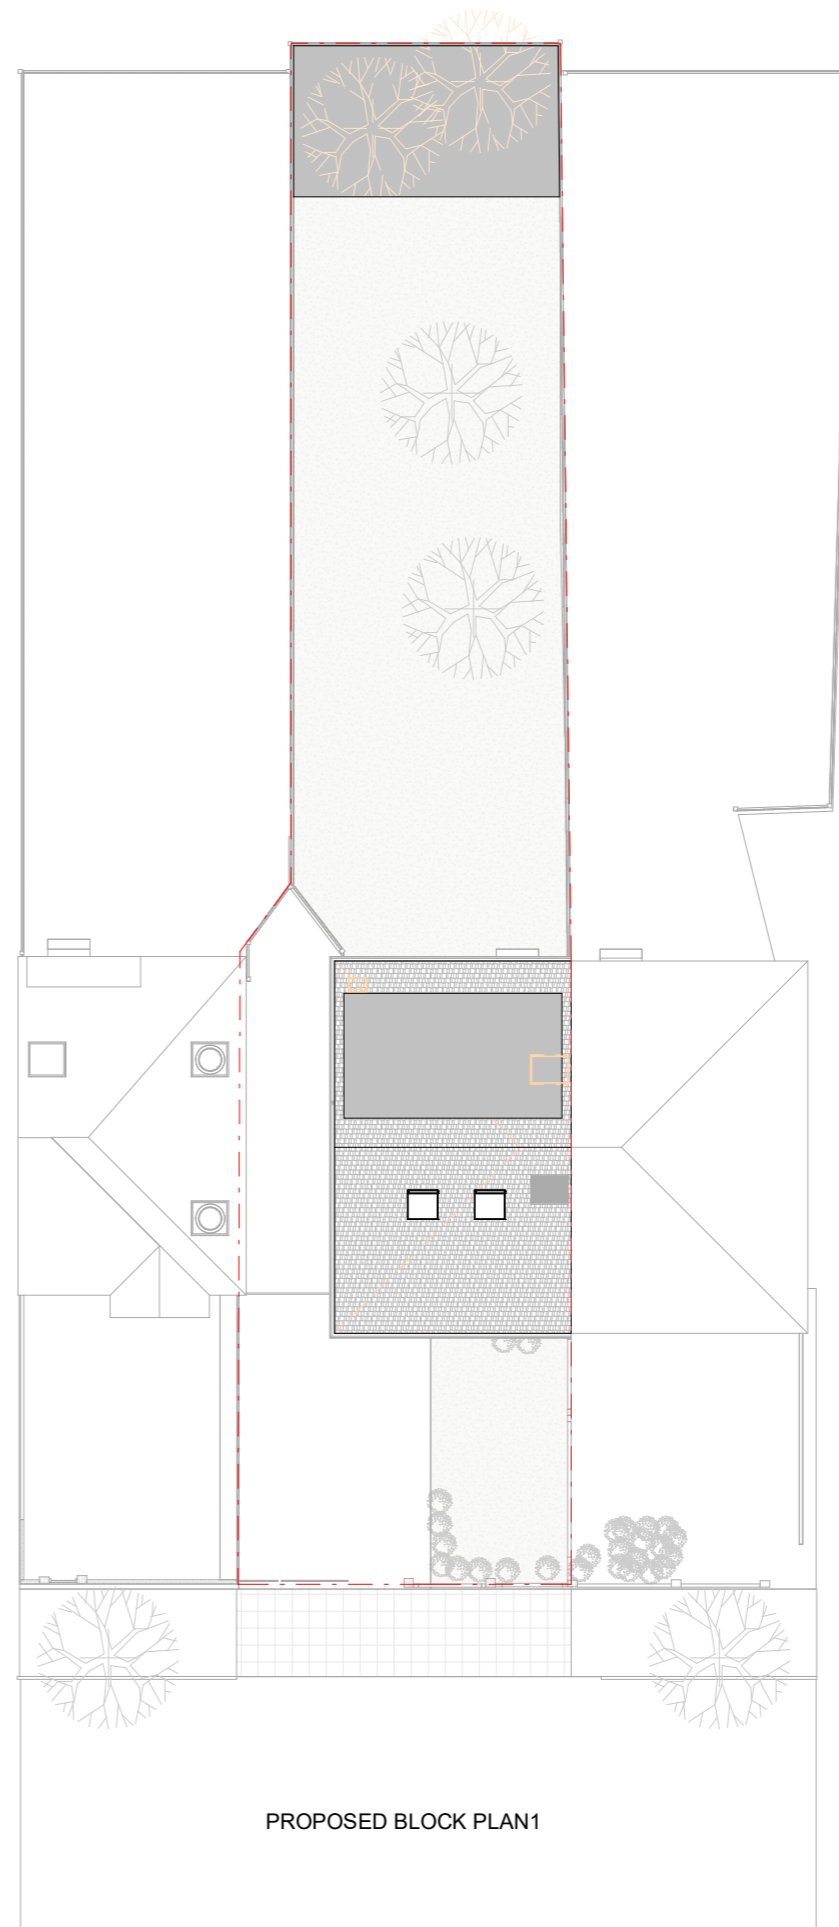

PROPOSED BLOCK PLAN1

Rev No.	Date	Description
---------	------	-------------

Notes:

Any inaccuracies or errors to be reported to the architect/surveyor immediately and prior to any work commencing. All dimensions to be verified on site. All work to comply with British Standards Code of practice. All external surfaces and materials to match existing. This drawing and all information provided within it is the copyright of UPP Consultants Ltd. and reproduction without prior consent is strictly forbidden.

Dwg No	Drawn
042AL-A-01-002	RG

Drawing	Checked
Block plans	EA

Scale	Issue Date
1 : 200 @ A3	22.07.2022



Project Address
42 Aldridge Avenue, Edgware HA8 8TA

Client	Status
Ariel Moses	For Planning

www.upp-planning.co.uk
info@upp-planning.co.uk
0208 202 9996
Atrium, Stables Market, Chalk
Farm Road, London, NW1 8AH



Key

— — — — — Boundary Line

- - - - - Demolished



Rev No.	Date	Description
---------	------	-------------

Notes:

Any inaccuracies or errors to be reported to the architect/surveyor immediately and prior to any work commencing. All dimensions to be verified on site. All work to comply with British Standards Code of practice. All external surfaces and materials to match existing. This drawing and all information provided within it is the copyright of UPP Consultants Ltd. and reproduction without prior consent is strictly forbidden.

Dwg No	Drawn
042AL-A-02-101	RG

Drawing	Checked
Proposed Front Visualization	EA

Scale	Issue Date
@ A3	22.07.2022

Project Address
42 Aldridge Avenue, Edgware HA8 8TA

Client	Status
Ariel Moses	For Planning

www.upp-planning.co.uk
info@upp-planning.co.uk
0208 202 9996
Atrium, Stables Market, Chalk
Farm Road, London, NW1 8AH



Key

— — — — — Boundary Line

- - - - - Demolished



Rev No.	Date	Description
---------	------	-------------

Notes:

Any inaccuracies or errors to be reported to the architect/surveyor immediately and prior to any work commencing. All dimensions to be verified on site. All work to comply with British Standards Code of practice. All external surfaces and materials to match existing. This drawing and all information provided within it is the copyright of UPP Consultants Ltd. and reproduction without prior consent is strictly forbidden.

Dwg No	042AL-A-02-102	Drawn	RG
--------	----------------	-------	----

Drawing	Proposed Rear Visualization	Checked	EA
---------	-----------------------------	---------	----

Scale	@ A3	Issue Date	22.07.2022
-------	------	------------	------------


Project Address
42 Aldridge Avenue, Edgware HA8 8TA

Client	Ariel Moses	Status	For Planning
--------	-------------	--------	--------------

Properties	
R	
Generic Models (1) Edit Type	
Constraints	
Elevation from Level	8.0000
Moves With Nearby ...	<input type="checkbox"/>
Dimensions	
Volume	49.876 m ³
Identity Data	
Image	
Comments	
Mark	
Phasing	
Phase Created	PROPOSED
Phase Demolished	None

Volume : 22.018 m³

Volume : 27.858 m³

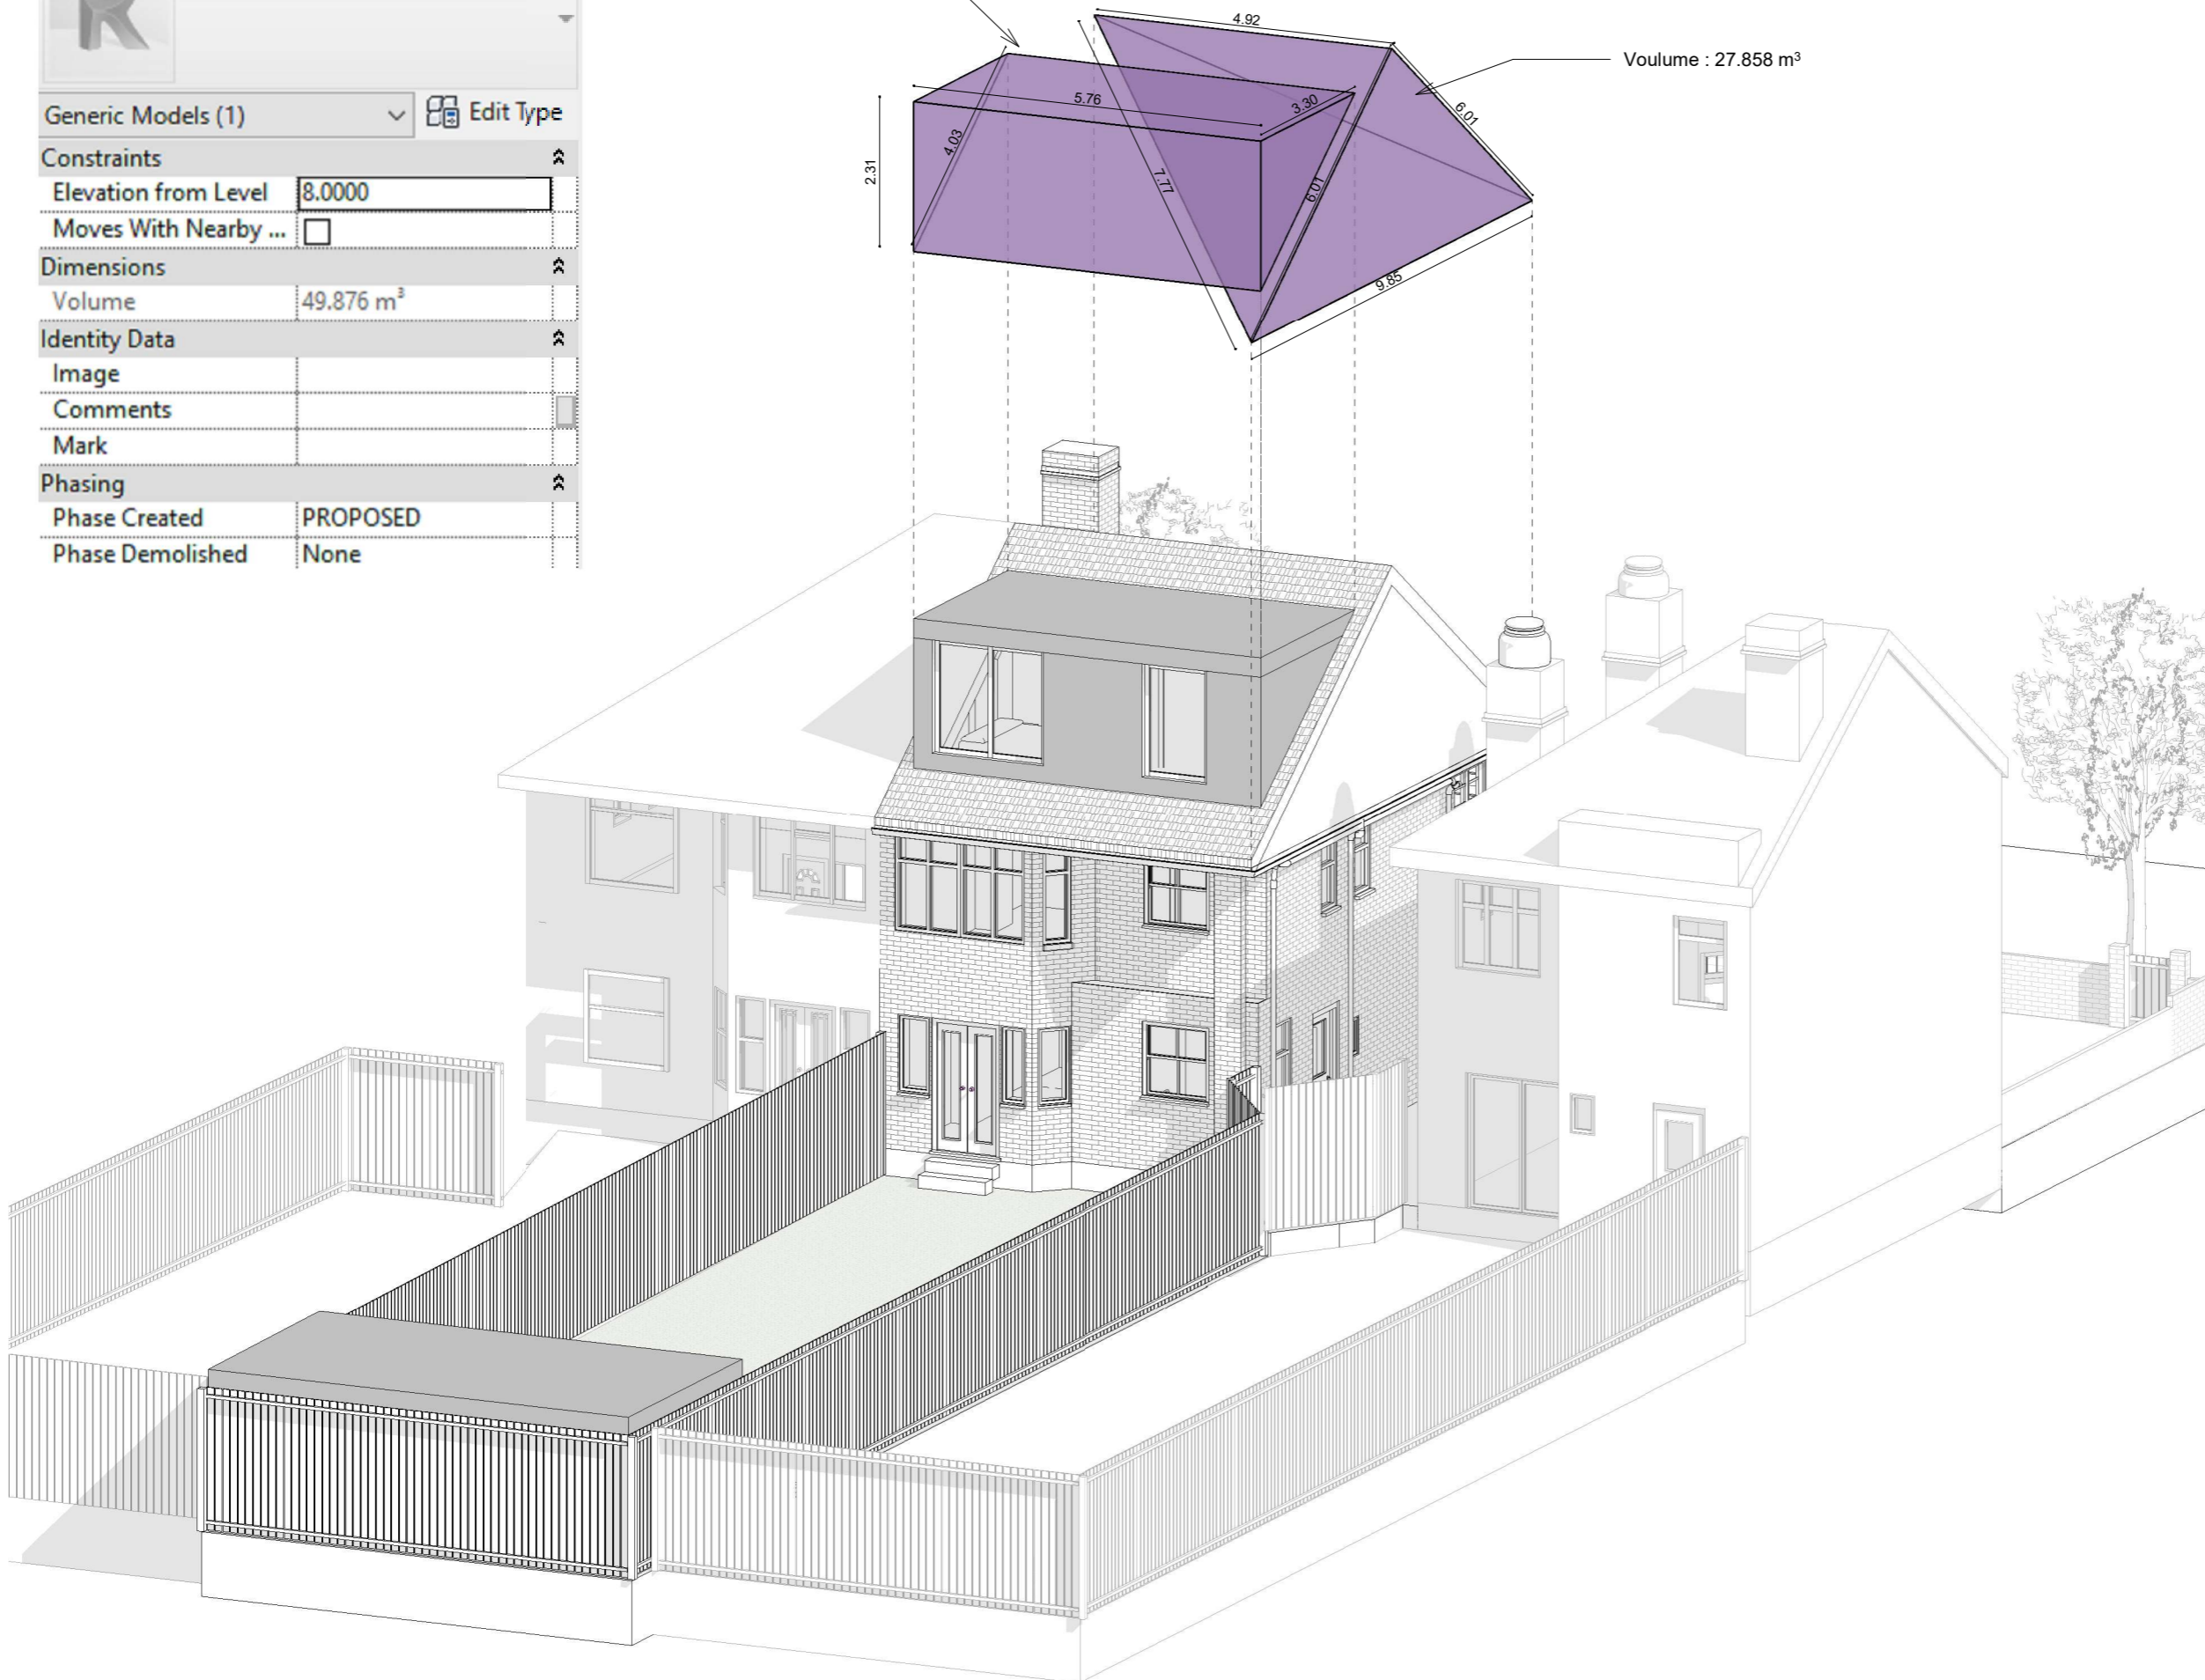

Key

Boundary Line

Demolished

Rev No.	Date	Description
---------	------	-------------

Notes:

Any inaccuracies or errors to be reported to the architect/surveyor immediately and prior to any work commencing. All dimensions to be verified on site. All work to comply with British Standards Code of practice. All external surfaces and materials to match existing. This drawing and all information provided within it is the copyright of UPP Consultants Ltd. and reproduction without prior consent is strictly forbidden.

Dwg No	042AL-A-02-103	Drawn	RG
--------	----------------	-------	----

Drawing	Loft Calculations	Checked	EA
---------	-------------------	---------	----

Scale	@ A3	Issue Date	22.07.2022
-------	------	------------	------------


0 5m

Project Address
42 Aldridge Avenue, Edgware HA8 8TA

Client	Ariel Moses	Status	For Planning
--------	-------------	--------	--------------

www.upp-planning.co.uk
info@upp-planning.co.uk
0208 202 9996
Atrium, Stables Market, Chalk
Farm Road, London, NW1 8AH

UPP
ARCHITECTS +
TOWN PLANNERS

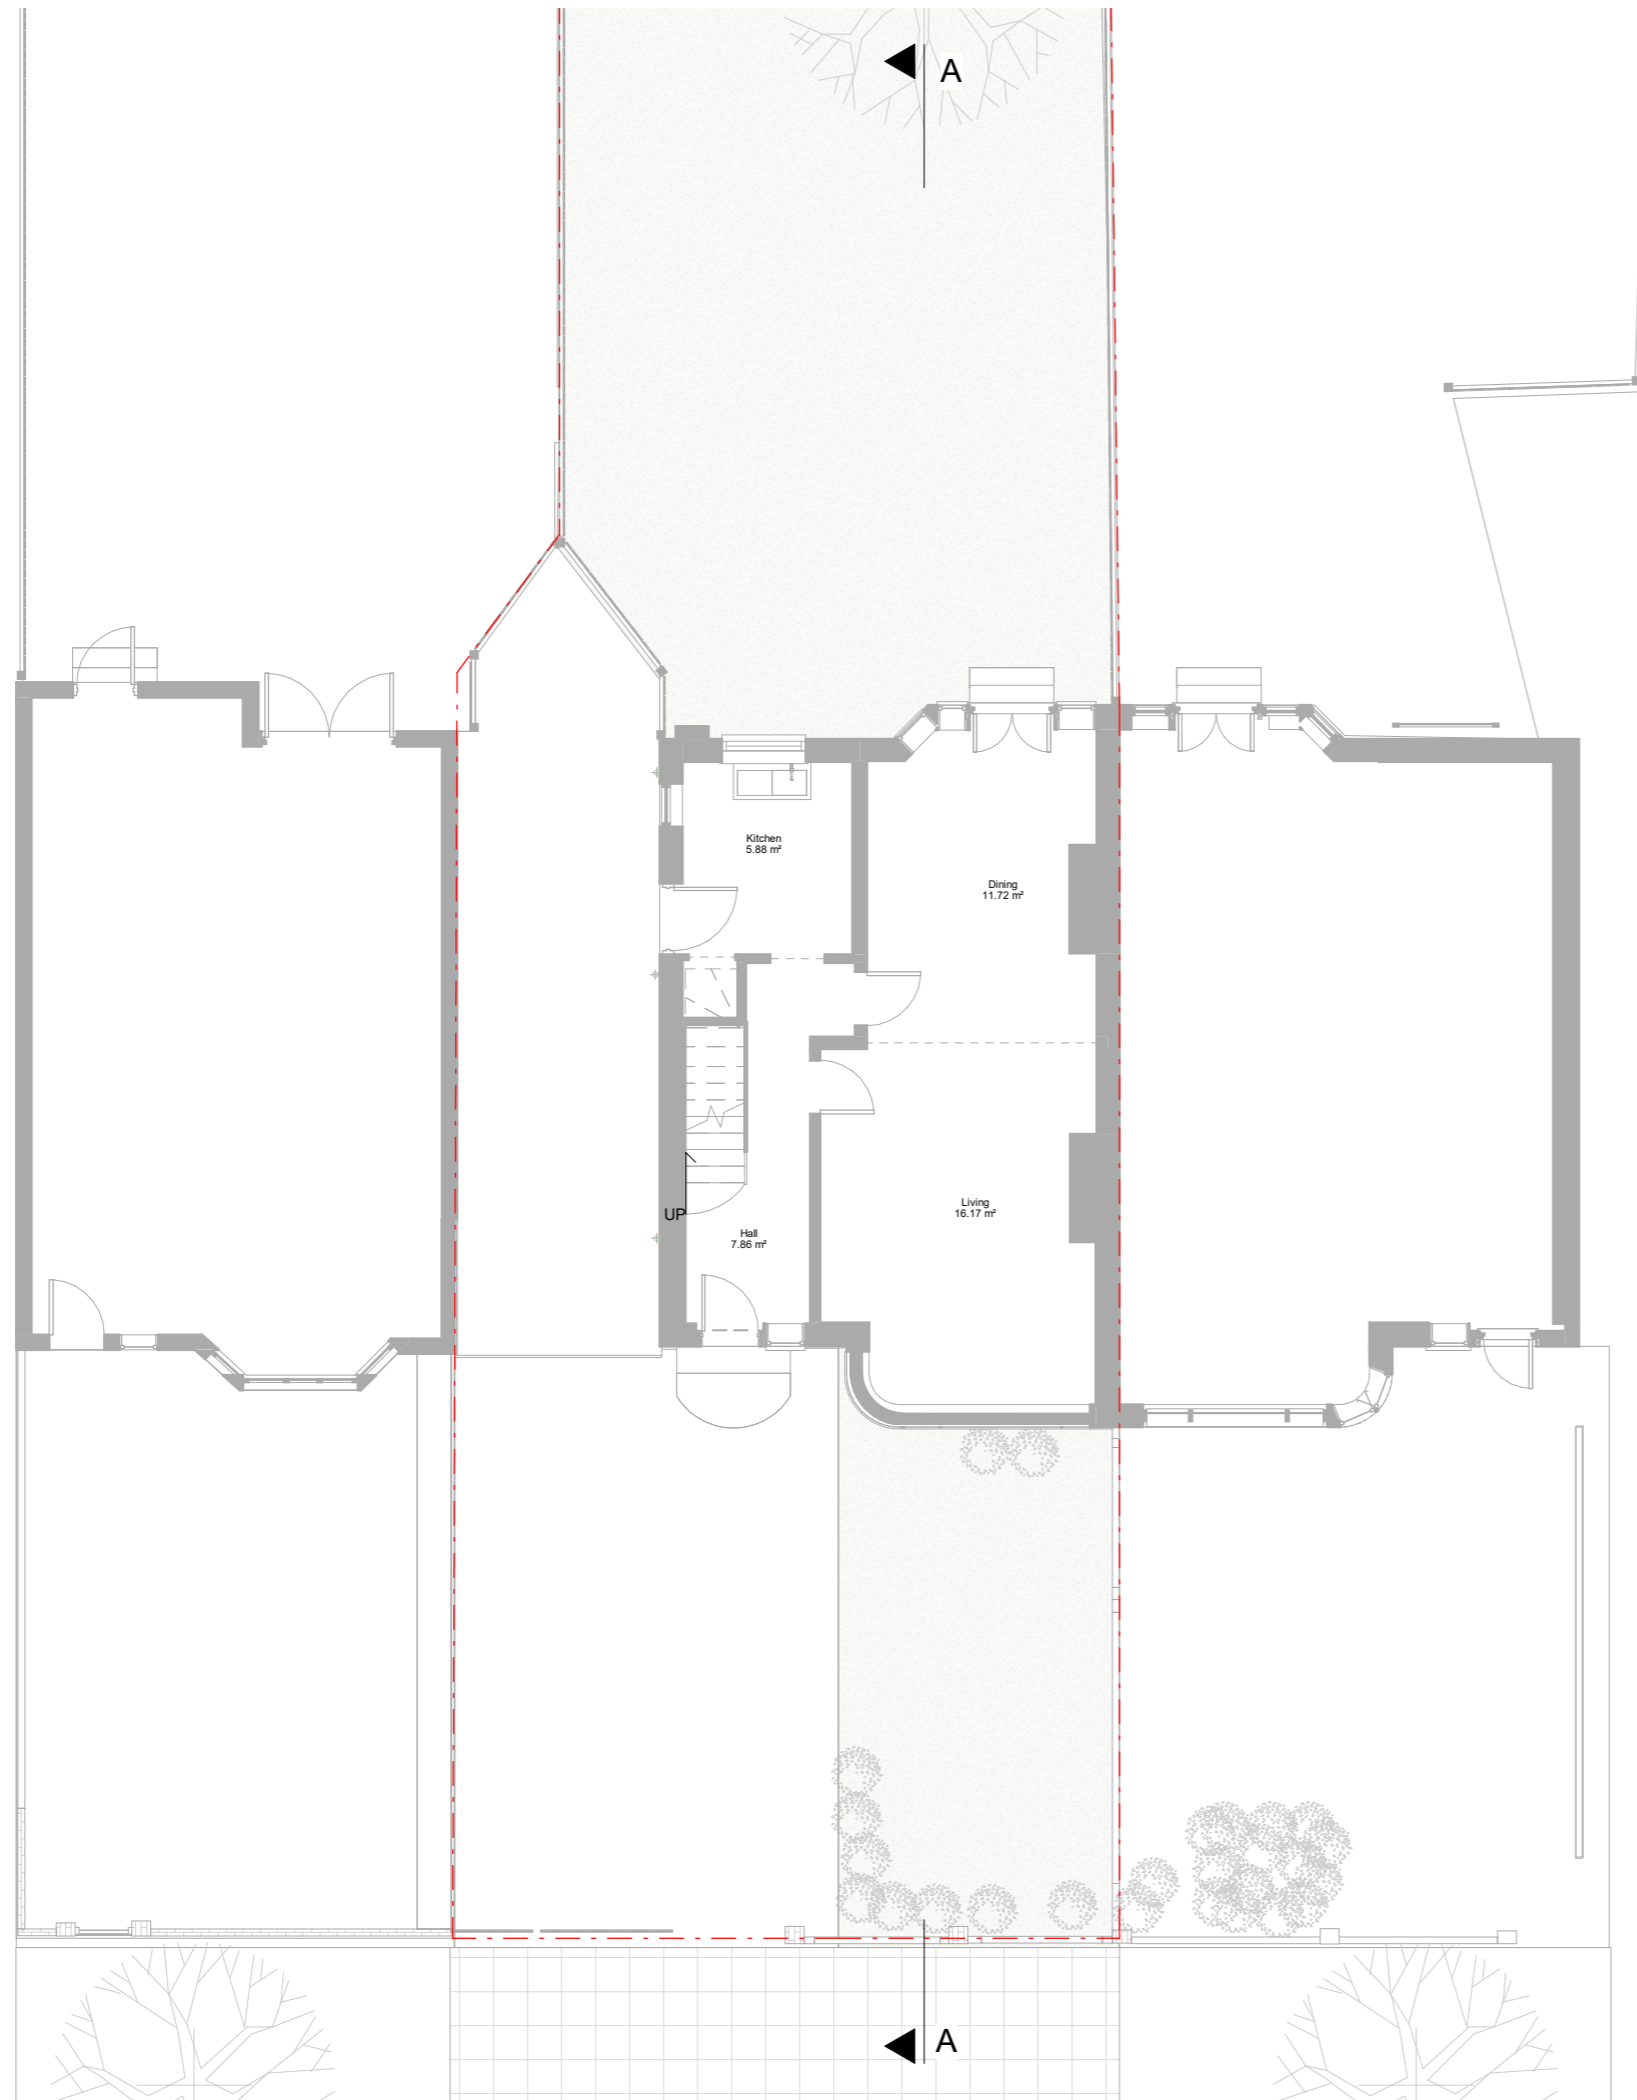

Key
 - - - - - Boundary Line
 - - - - - Demolished

▲
B

▲
B

Rev No.	Date	Description
---------	------	-------------

Notes:
 Any inaccuracies or errors to be reported to the architect/surveyor immediately and prior to any work commencing. All dimensions to be verified on site. All work to comply with British Standards Code of practice. All external surfaces and materials to match existing. This drawing and all information provided within it is the copyright of UPP Consultants Ltd. and reproduction without prior consent is strictly forbidden.

Dwg No 042AL-A-03-101 Drawn RG

Drawing Proposed Ground Floor Plan Checked EA

Scale 1 : 100 @ A3 Issue Date 22.07.2022




Project Address
 42 Aldridge Avenue, Edgware HA8 8TA

Client Ariel Moses Status For Planning

www.upp-planning.co.uk
 info@upp-planning.co.uk
 0208 202 9996
 Atrium, Stables Market, Chalk
 Farm Road, London, NW1 8AH



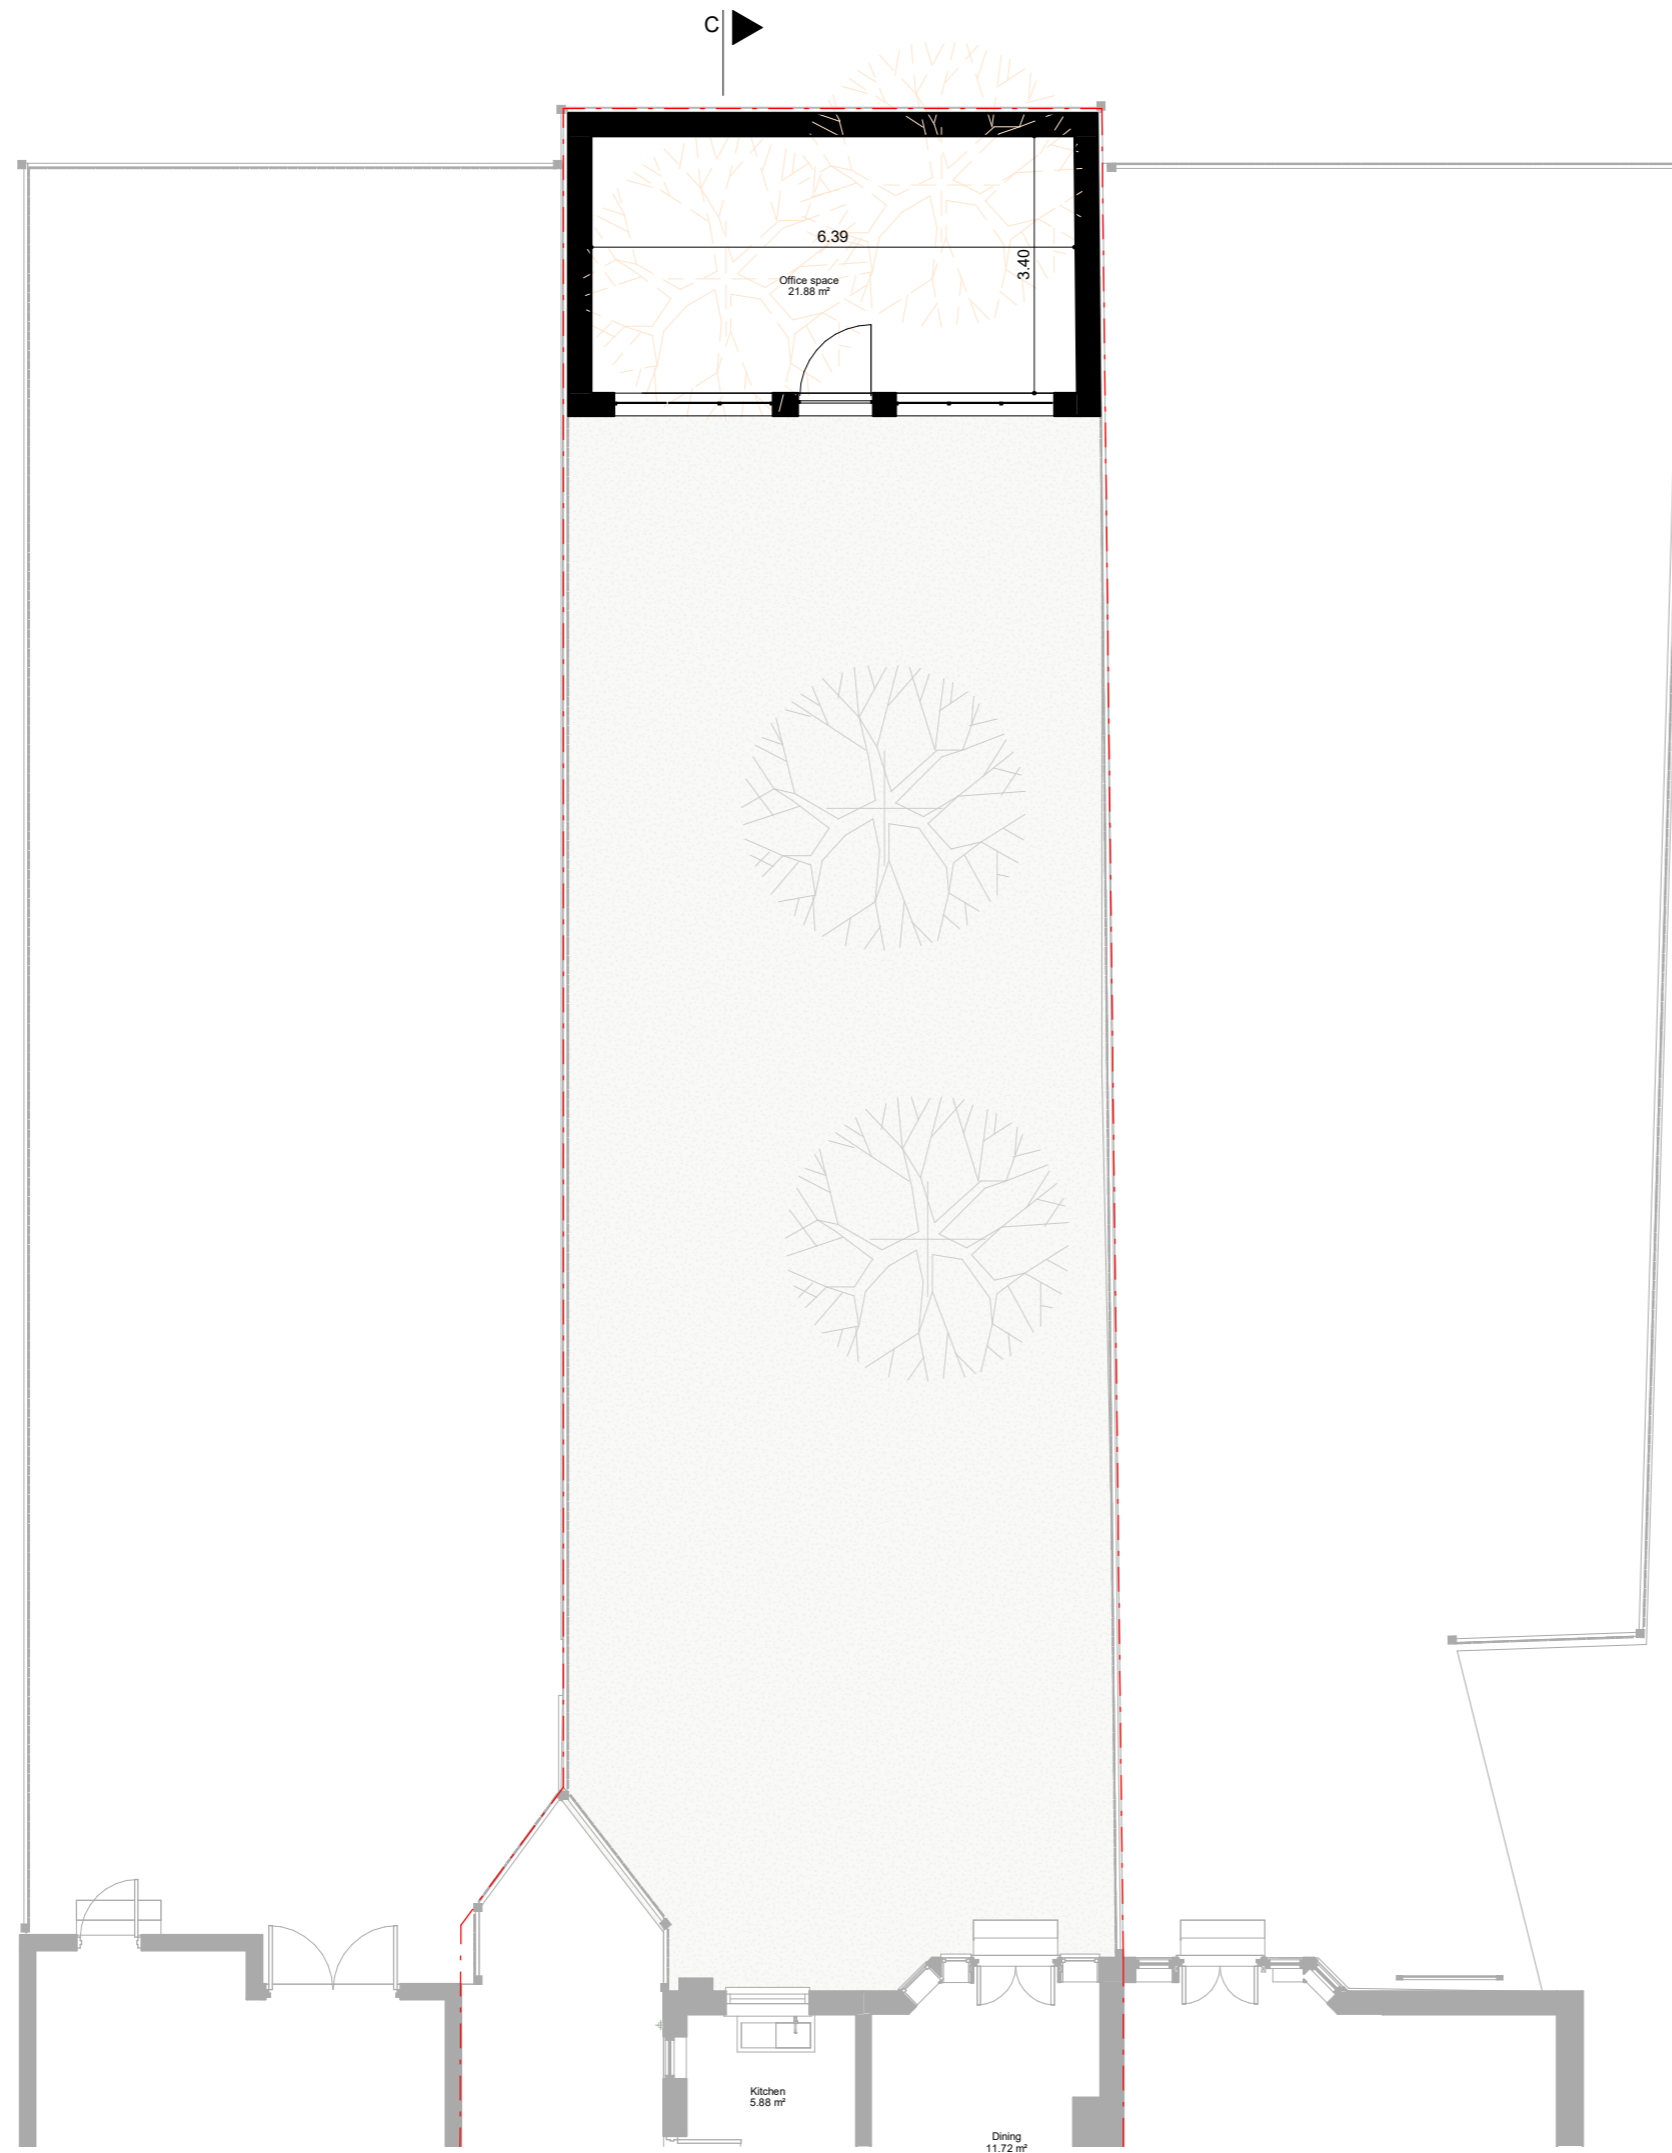

Key

- Boundary Line
- Demolished

Rev No.	Date	Description
---------	------	-------------

Notes:

Any inaccuracies or errors to be reported to the architect/surveyor immediately and prior to any work commencing. All dimensions to be verified on site. All work to comply with British Standards Code of practice. All external surfaces and materials to match existing. This drawing and all information provided within it is the copyright of UPP Consultants Ltd. and reproduction without prior consent is strictly forbidden.

Dwg No	Drawn
042AL-A-03-102	RG

Drawing	Checked
Proposed Ground Floor - Outbuilding	EA

Scale	Issue Date
1 : 100 @ A3	22.07.2022




Project Address
42 Aldridge Avenue, Edgware HA8 8TA

Client	Status
Ariel Moses	For Planning

www.upp-planning.co.uk
info@upp-planning.co.uk
0208 202 9996
Atrium, Stables Market, Chalk
Farm Road, London, NW1 8AH



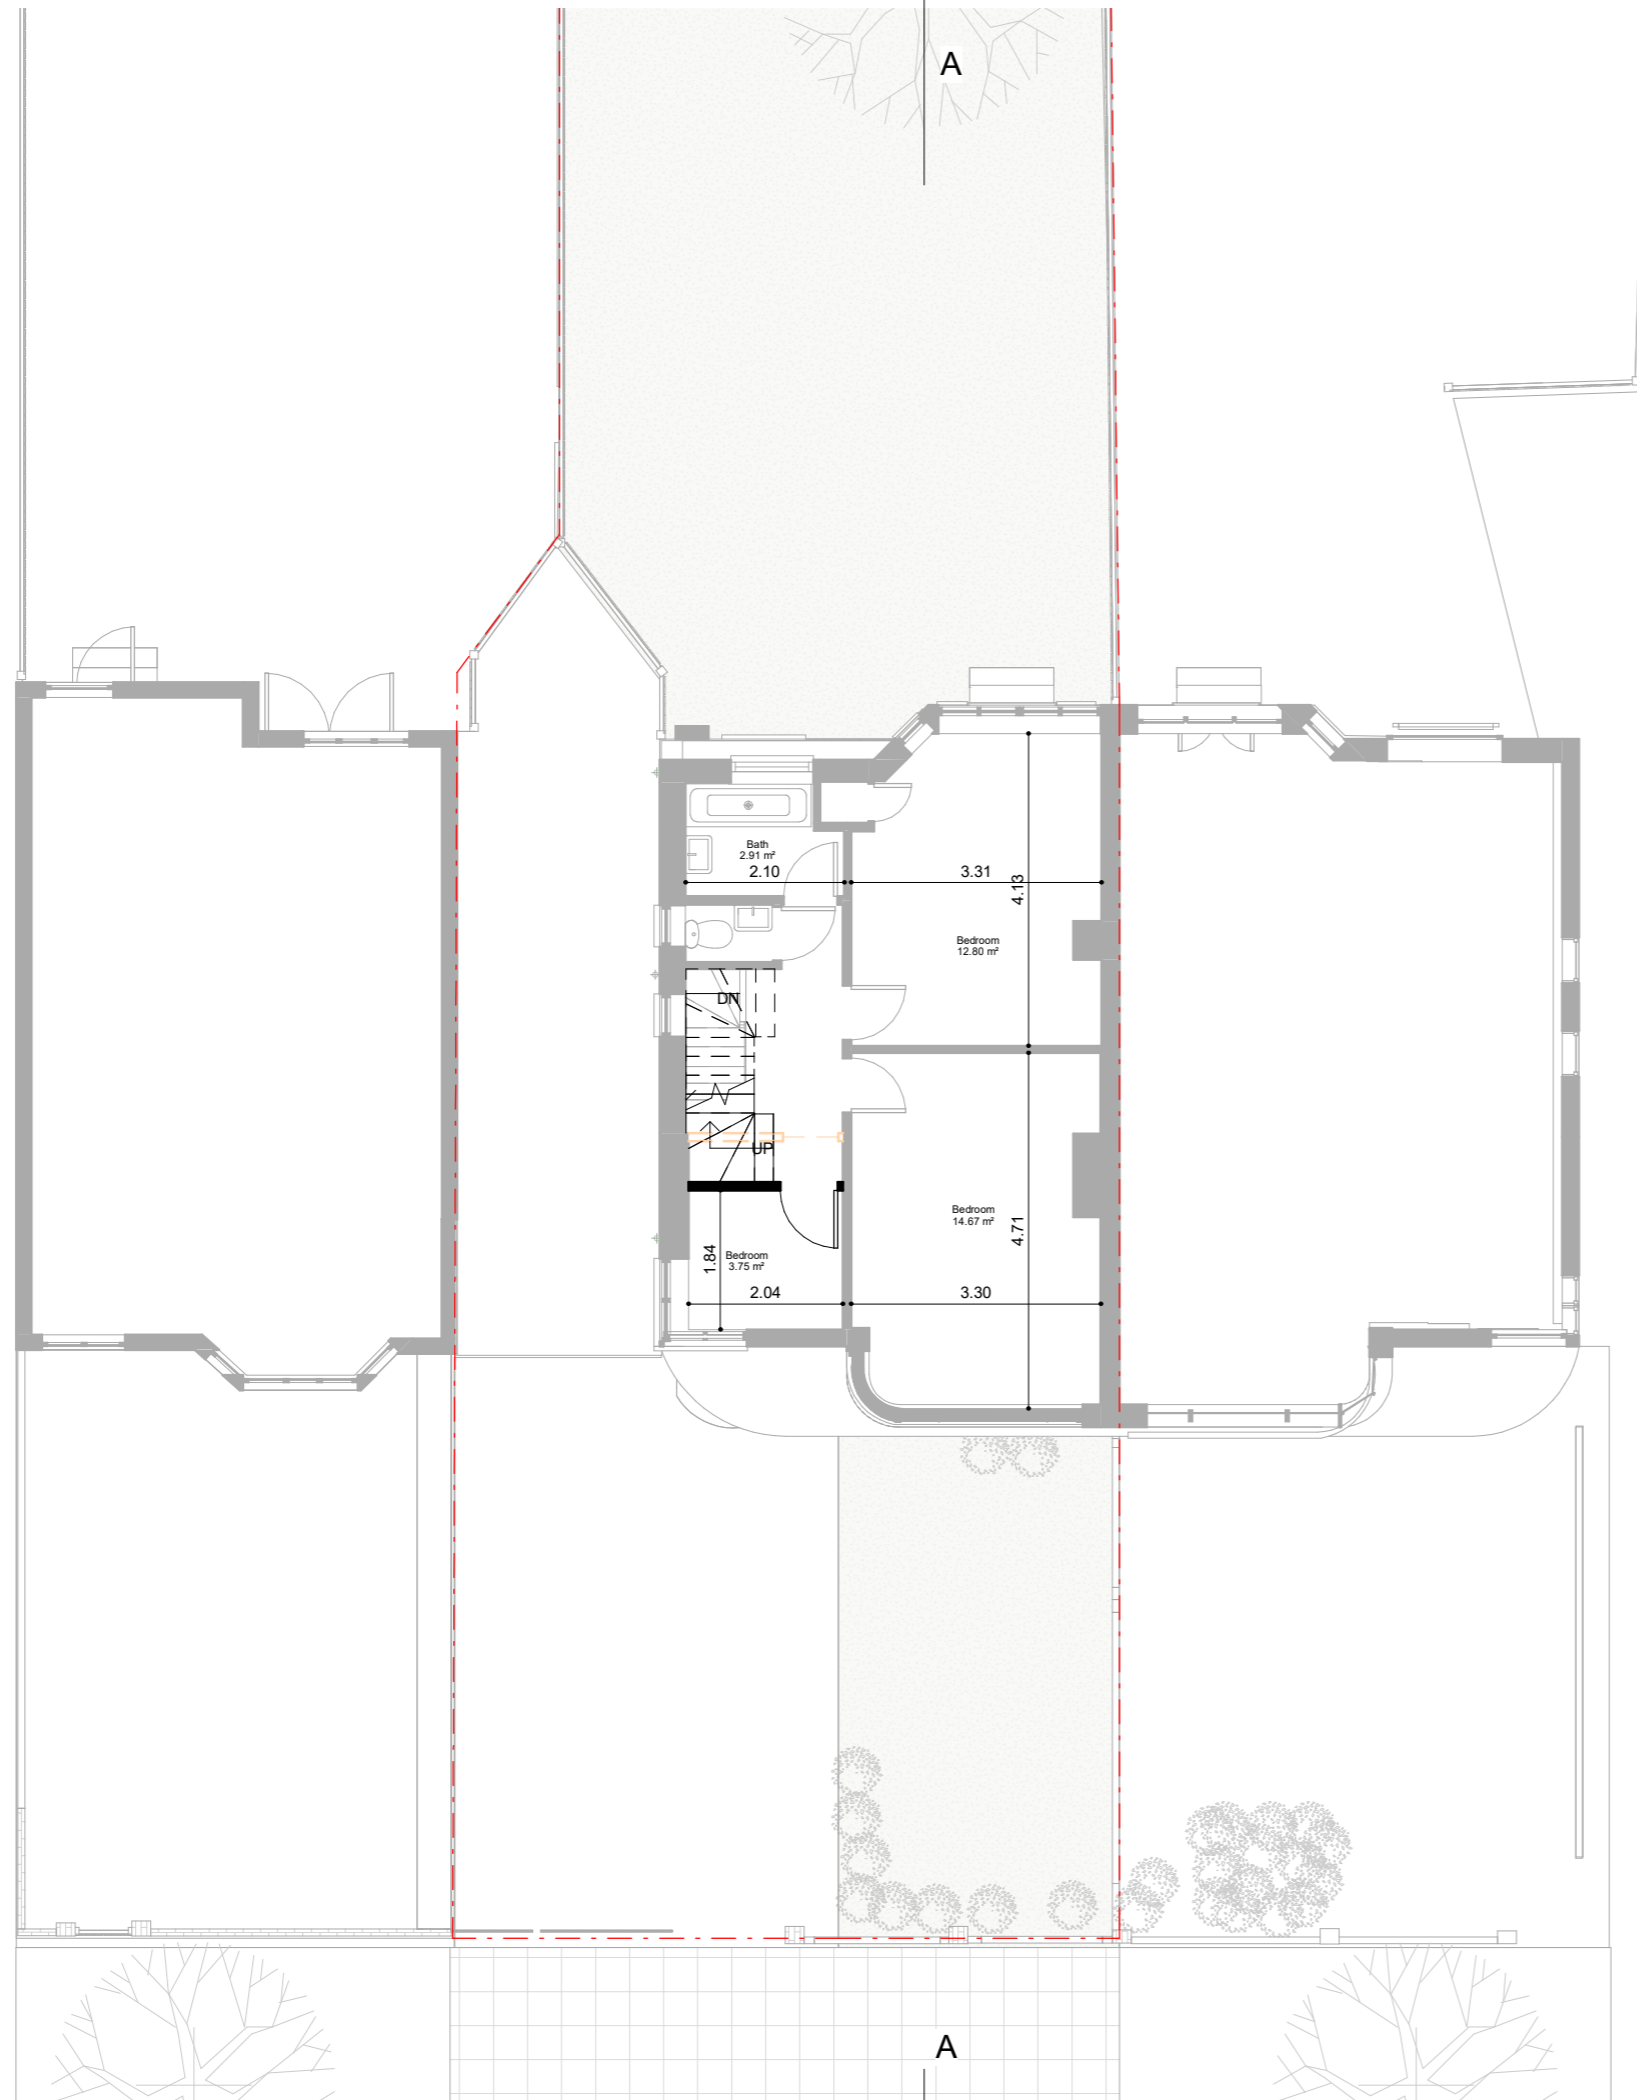

Key
 - - - Boundary Line
 - - - Demolished

▲
B

▲
B

Rev No.	Date	Description
---------	------	-------------

Notes:
 Any inaccuracies or errors to be reported to the architect/surveyor immediately and prior to any work commencing. All dimensions to be verified on site. All work to comply with British Standards Code of practice. All external surfaces and materials to match existing. This drawing and all information provided within it is the copyright of UPP Consultants Ltd. and reproduction without prior consent is strictly forbidden.

Dwg No 042AL-A-03-103 Drawn RG


Drawing Proposed First Floor Plan Checked EA

Scale 1 : 100 @ A3 Issue Date 22.07.2022



Project Address
 42 Aldridge Avenue, Edgware HA8 8TA

Client Ariel Moses Status For Planning

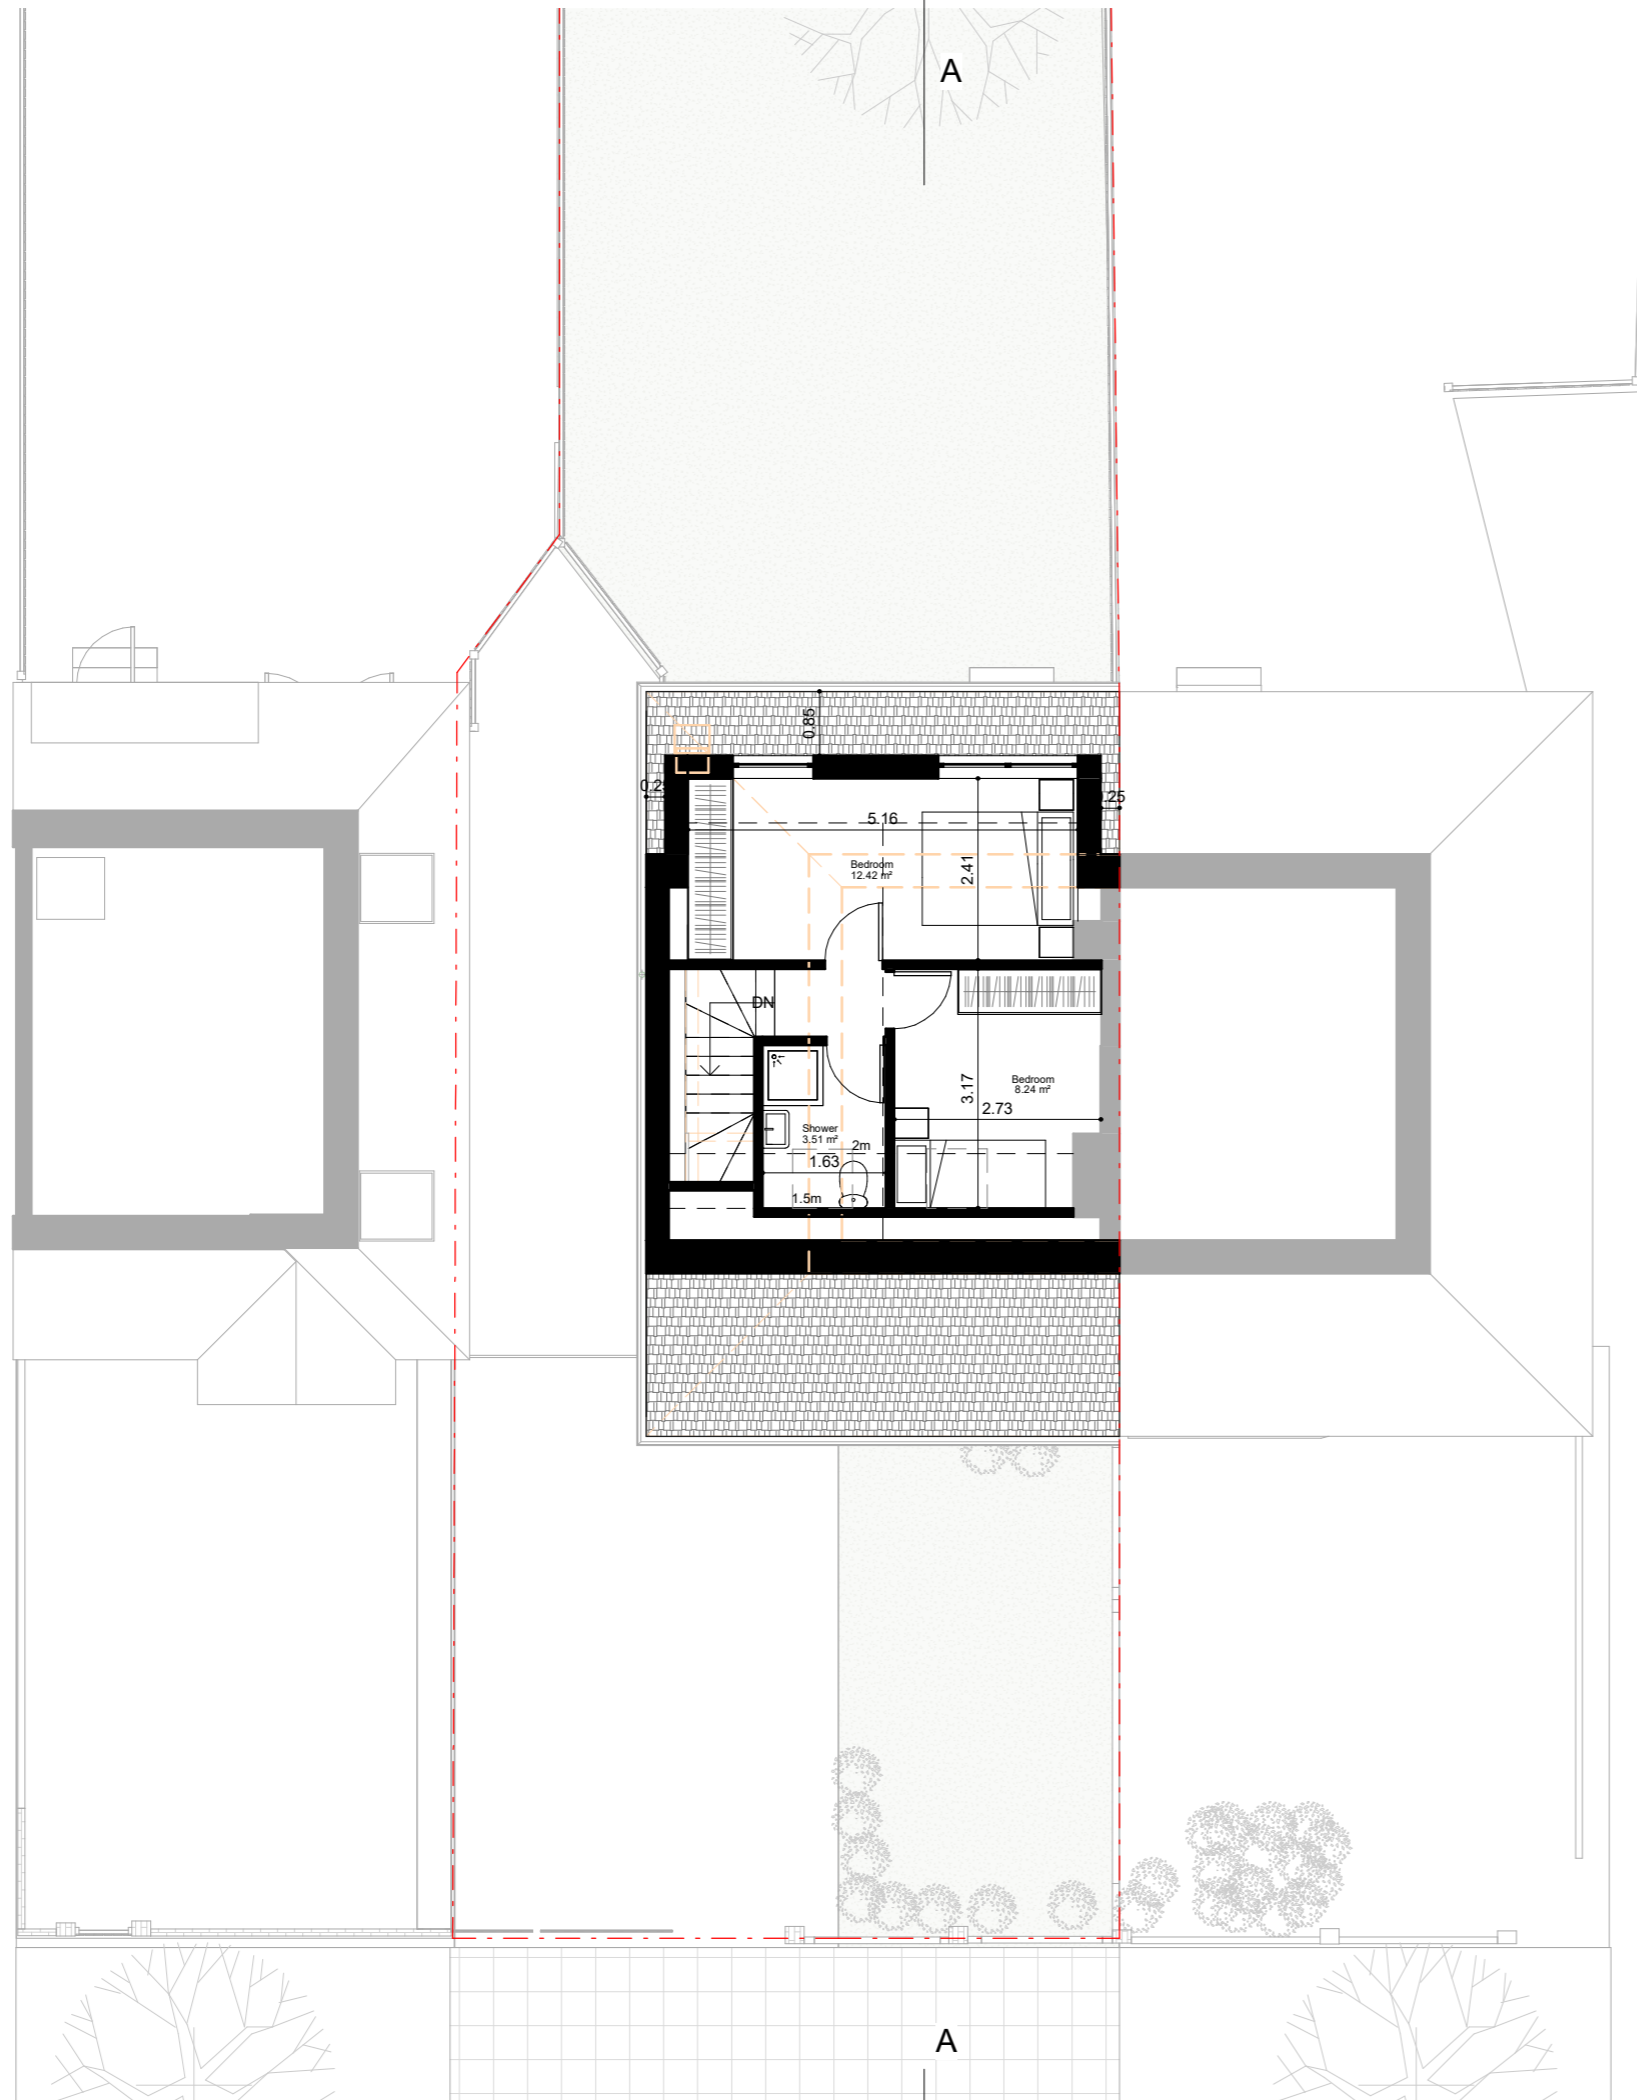

Key
 - - - - - Boundary Line
 - - - - - Demolished

▲
 B

▲
 B

Rev No.	Date	Description
---------	------	-------------

Notes:
 Any inaccuracies or errors to be reported to the architect/surveyor immediately and prior to any work commencing. All dimensions to be verified on site. All work to comply with British Standards Code of practice. All external surfaces and materials to match existing. This drawing and all information provided within it is the copyright of UPP Consultants Ltd. and reproduction without prior consent is strictly forbidden.

Dwg No 042AL-A-03-104 Drawn RG

Drawing Proposed Second Floor Plan Checked EA

Scale 1 : 100 @ A3 Issue Date 22.07.2022




Project Address
 42 Aldridge Avenue, Edgware HA8 8TA

Client Ariel Moses Status For Planning

www.upp-planning.co.uk
 info@upp-planning.co.uk
 0208 202 9996
 Atrium, Stables Market, Chalk Farm Road, London, NW1 8AH



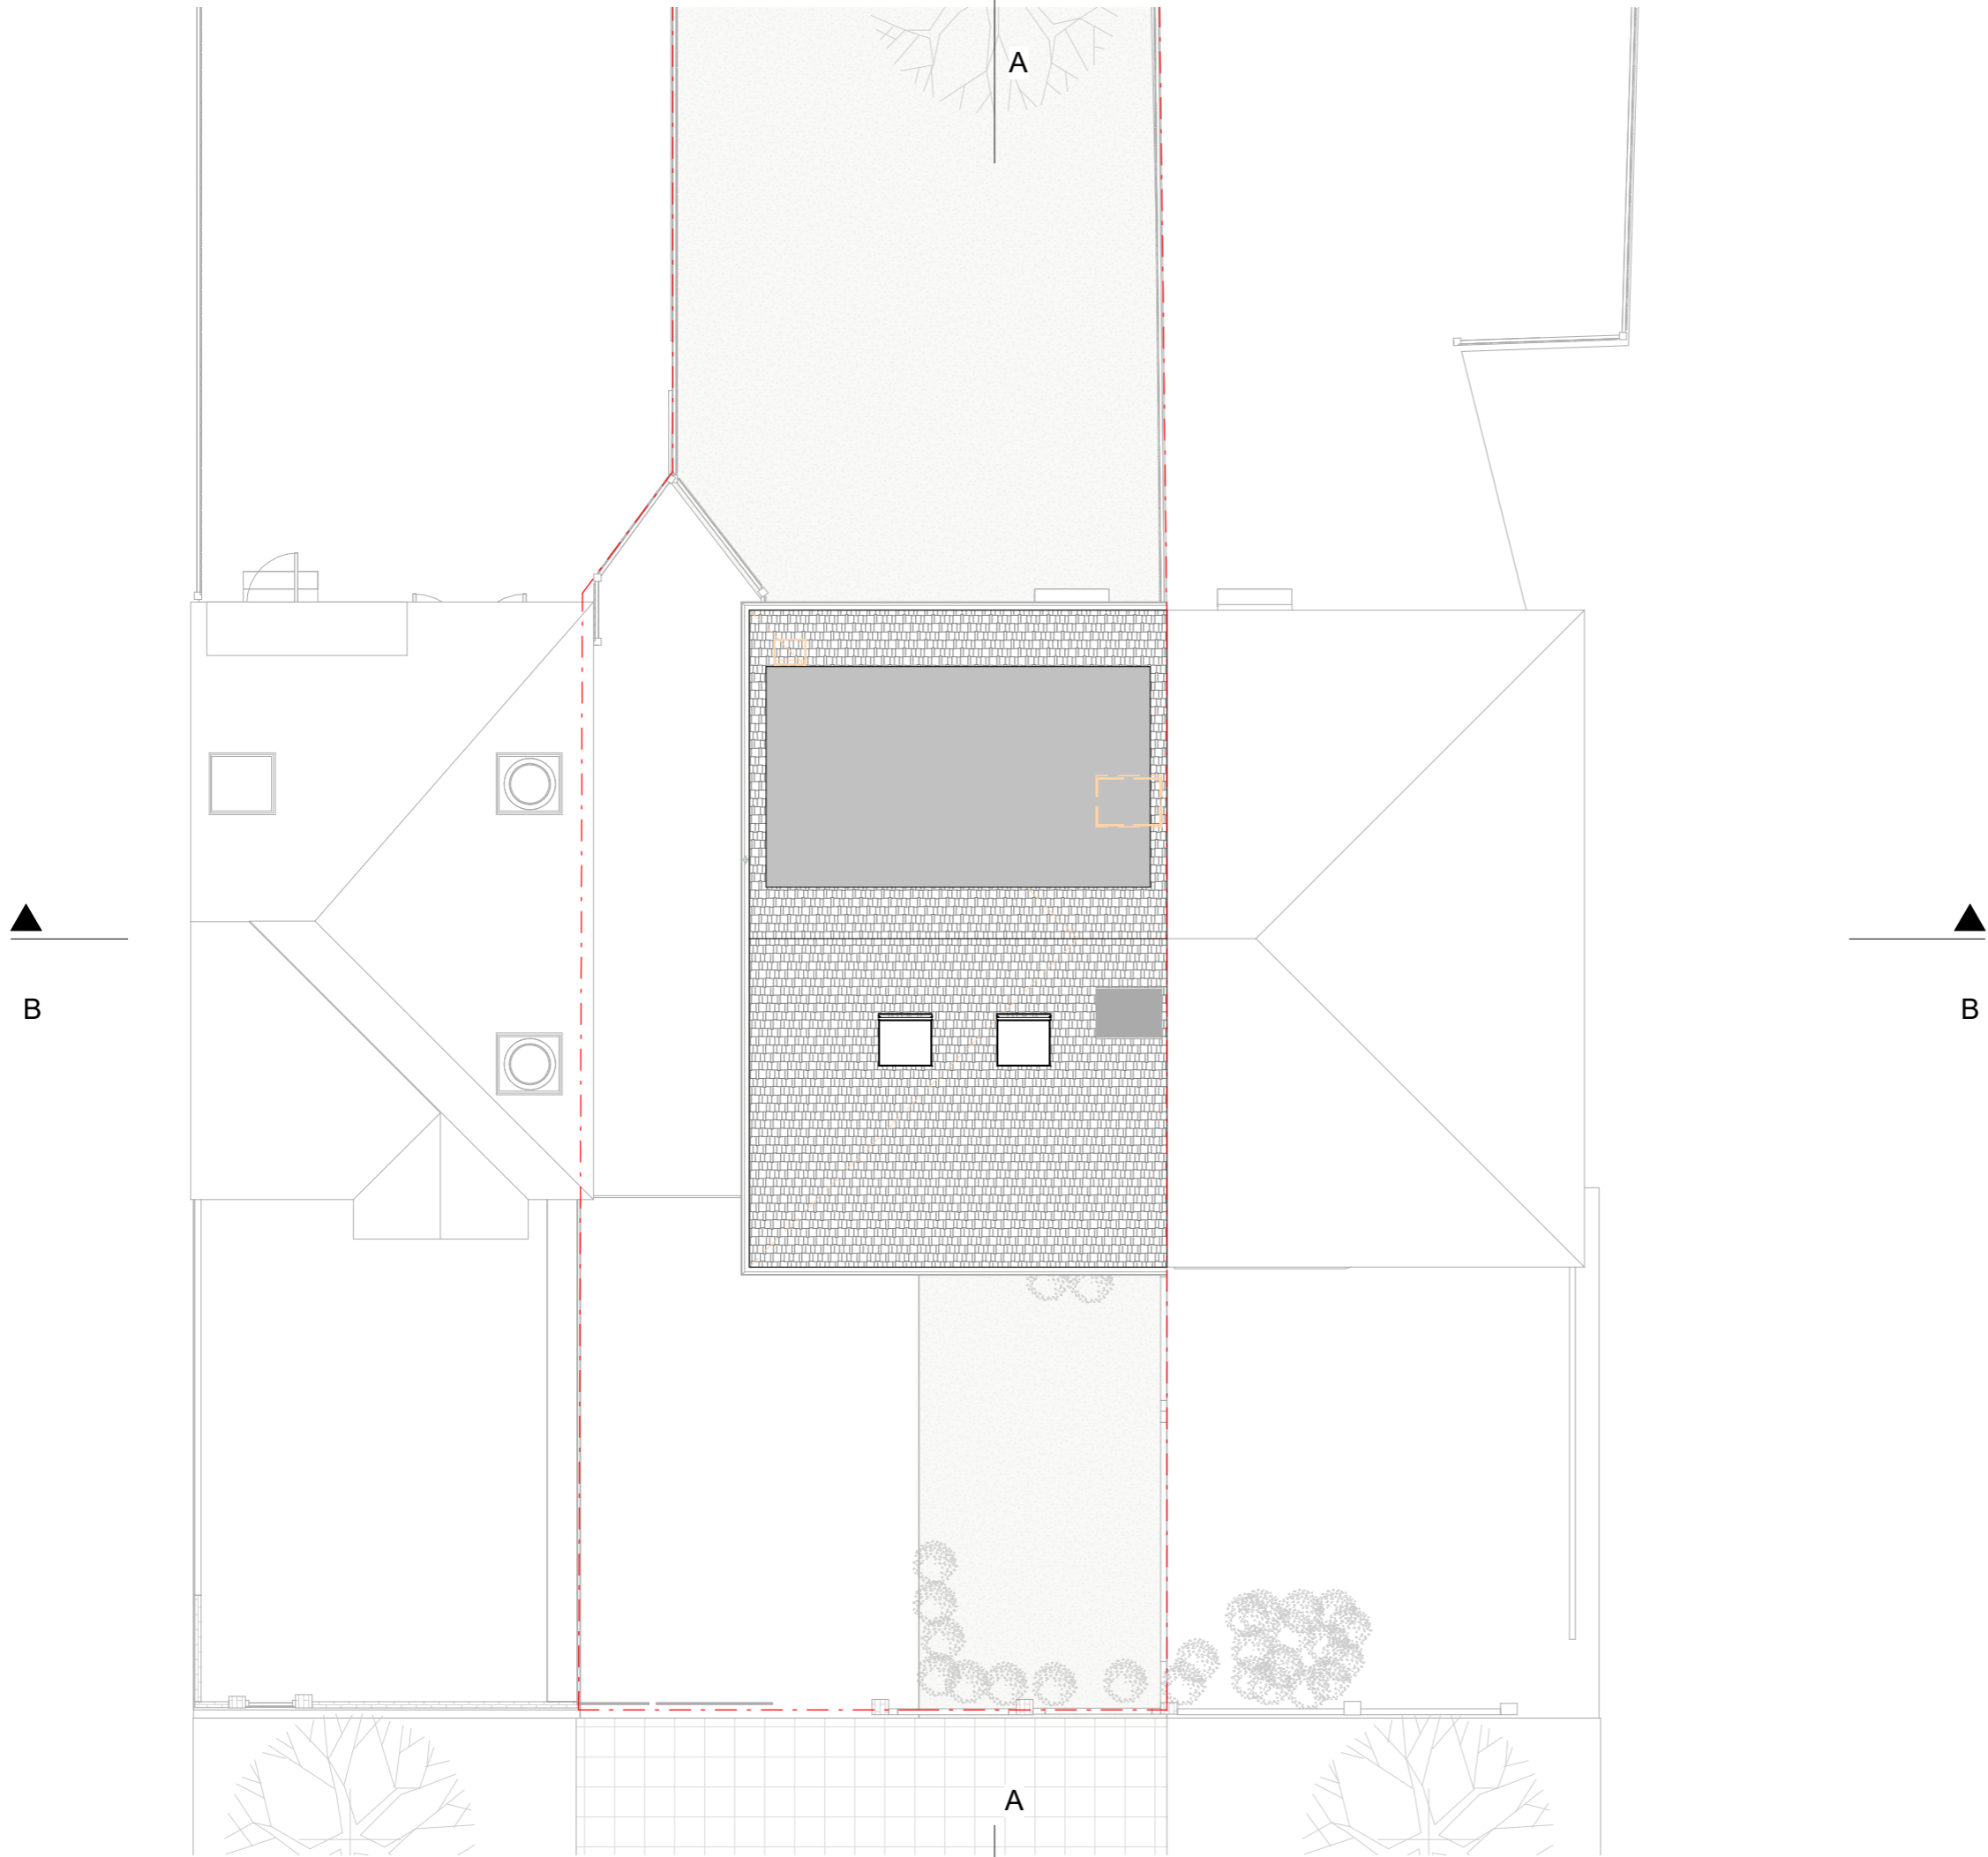

Key

	Boundary Line
	Demolished

Rev No.	Date	Description
---------	------	-------------

Notes:
 Any inaccuracies or errors to be reported to the architect/surveyor immediately and prior to any work commencing. All dimensions to be verified on site. All work to comply with British Standards Code of practice. All external surfaces and materials to match existing. This drawing and all information provided within it is the copyright of UPP Consultants Ltd. and reproduction without prior consent is strictly forbidden.

Dwg No	Drawn
042AL-A-03-106	RG

Drawing	Checked
Proposed Roof Plan	EA

Scale	Issue Date
1 : 100 @ A3	22.07.2022




Project Address
 42 Aldridge Avenue, Edgware HA8 8TA

Client	Status
Ariel Moses	For Planning

Key

- — — Boundary Line
- - - - - Demolished

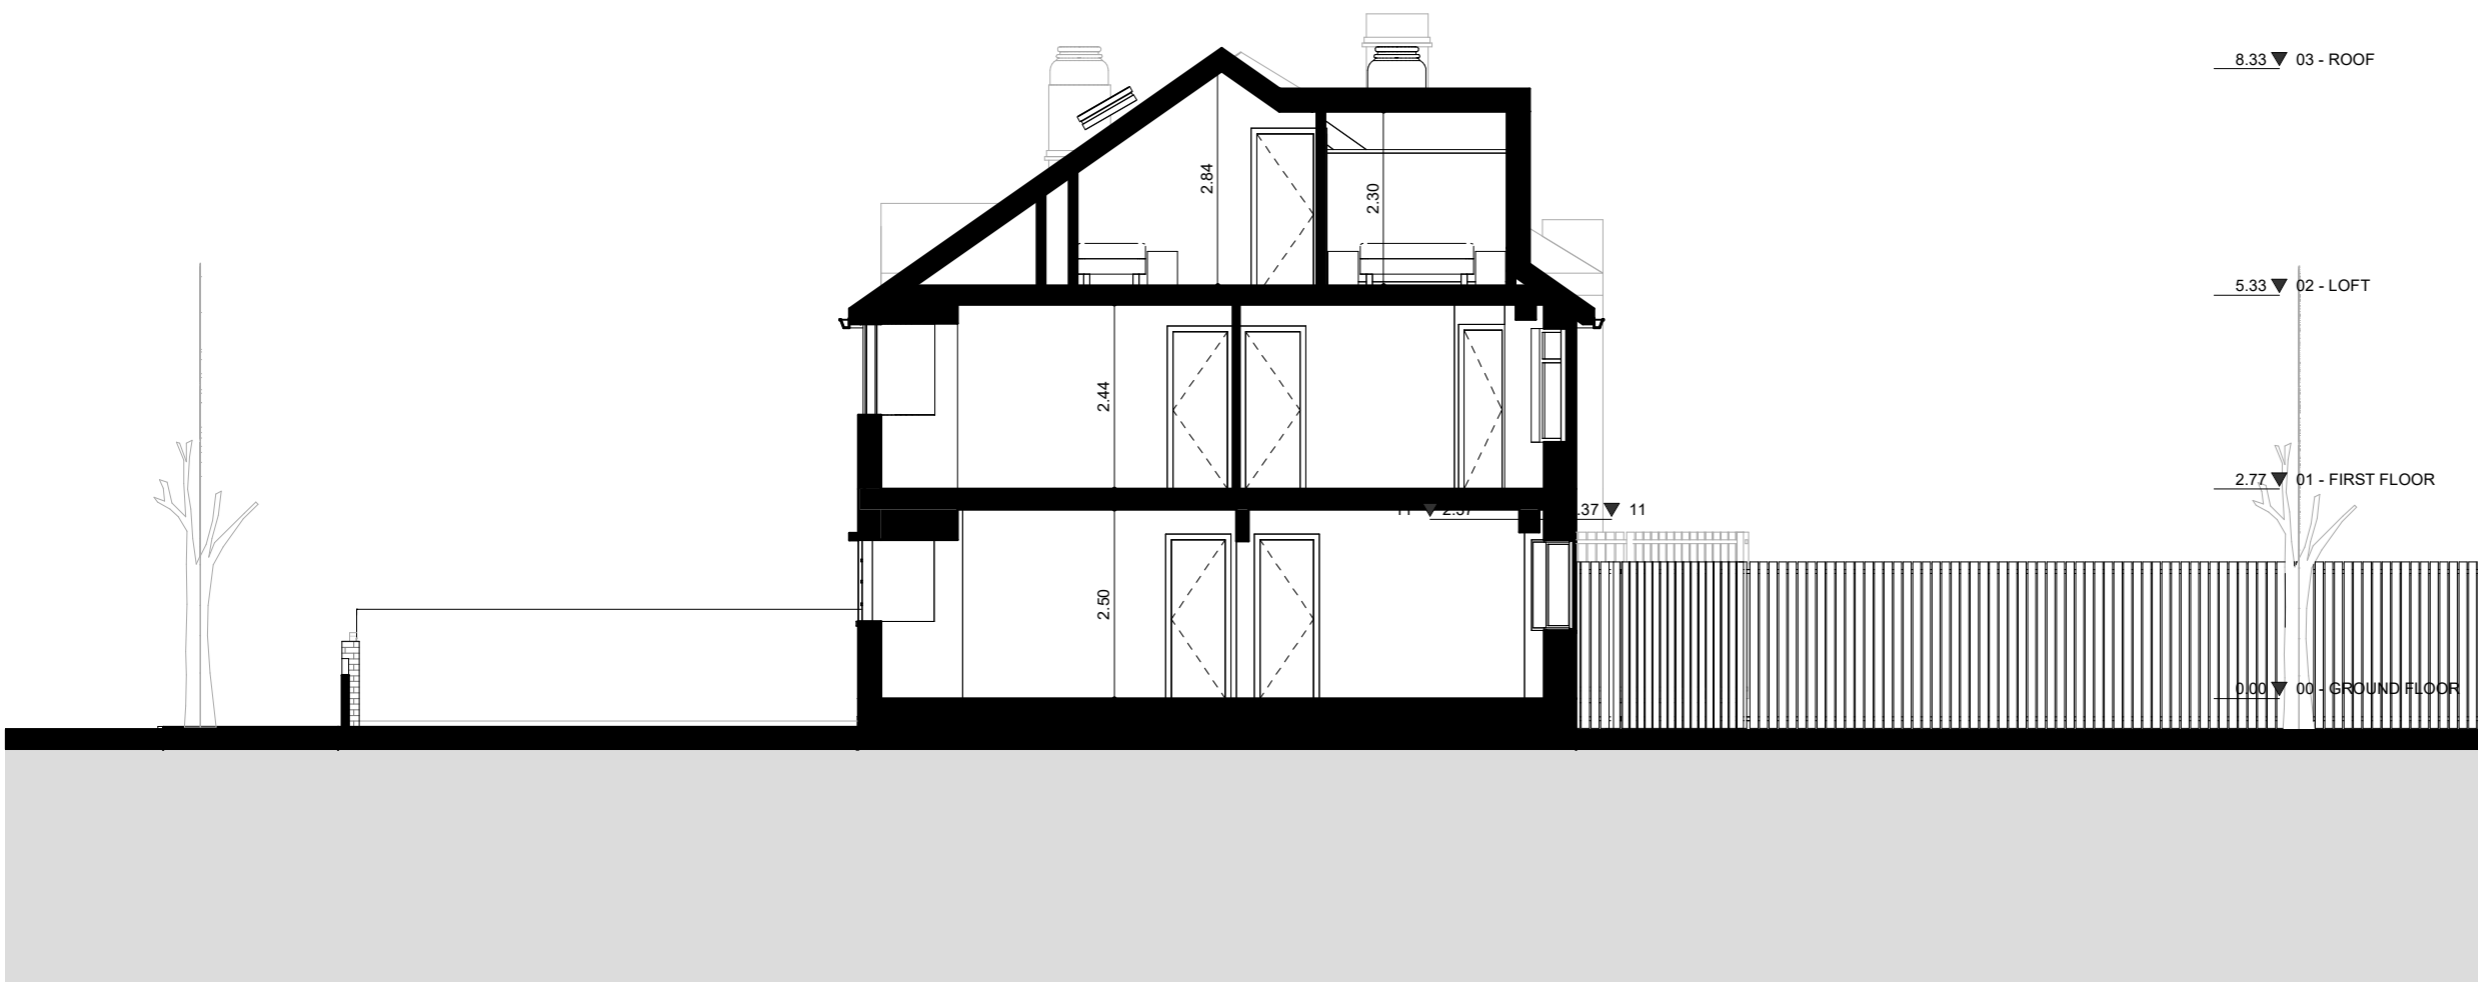

Rev No.	Date	Description
---------	------	-------------

Notes:

Any inaccuracies or errors to be reported to the architect/surveyor immediately and prior to any work commencing. All dimensions to be verified on site. All work to comply with British Standards Code of practice. All external surfaces and materials to match existing. This drawing and all information provided within it is the copyright of UPP Consultants Ltd. and reproduction without prior consent is strictly forbidden.

Dwg No	Drawn
042AL-A-05-101	RG

Drawing	Checked
Proposed Section A-A'	EA

Scale	Issue Date
1 : 100 @ A3	22.07.2022

0 5m

Project Address
42 Aldridge Avenue, Edgware HA8 8TA

Client	Status
Ariel Moses	For Planning

www.upp-planning.co.uk
info@upp-planning.co.uk
0208 202 9996
Atrium, Stables Market, Chalk
Farm Road, London, NW1 8AH



Key

- · — · — · Boundary Line
- - - - - Demolished



8.33 ▼ 03 - ROOF

5.33 ▼ 02 - LOFT

2.77 ▼ 01 - FIRST FLOOR

0.00 ▼ 00 - GROUND FLOOR

Rev No.	Date	Description
---------	------	-------------

Notes:

Any inaccuracies or errors to be reported to the architect/surveyor immediately and prior to any work commencing. All dimensions to be verified on site. All work to comply with British Standards Code of practice. All external surfaces and materials to match existing. This drawing and all information provided within it is the copyright of UPP Consultants Ltd. and reproduction without prior consent is strictly forbidden.

Dwg No	Drawn
042AL-A-05-102	RG

Drawing	Checked
Proposed Section B-B'	EA

Scale	Issue Date
1 : 100 @ A3	22.07.2022



Project Address
42 Aldridge Avenue, Edgware HA8 8TA

Client	Status
Ariel Moses	For Planning


www.upp-planning.co.uk
info@upp-planning.co.uk
0208 202 9996
Atrium, Stables Market, Chalk
Farm Road, London, NW1 8AH



Key

— — — — — Boundary Line

- - - - - Demolished

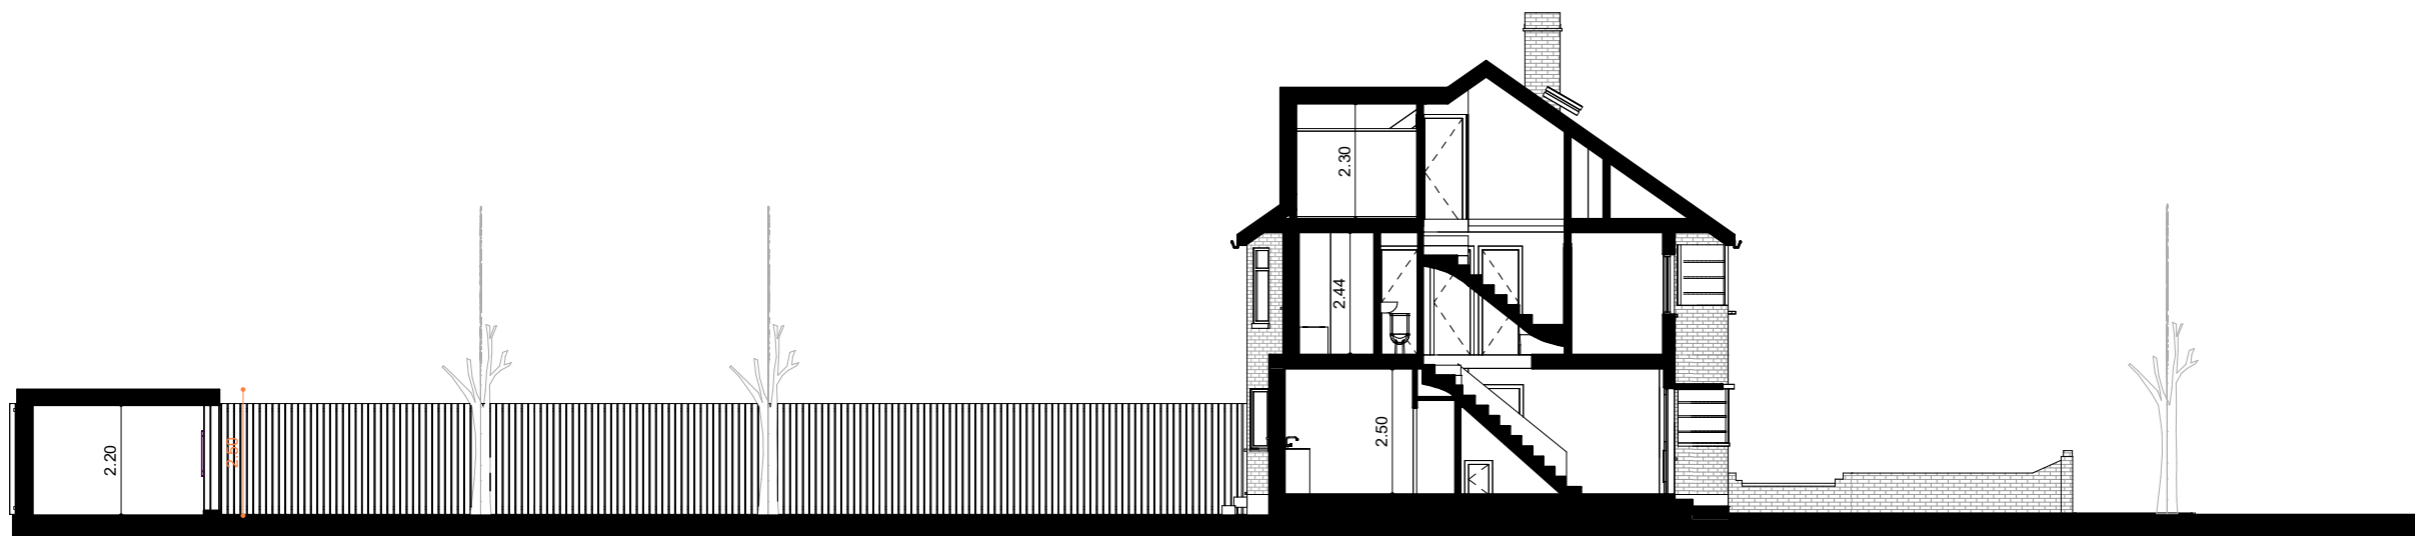

Rev No.	Date	Description
---------	------	-------------

Notes:

Any inaccuracies or errors to be reported to the architect/surveyor immediately and prior to any work commencing. All dimensions to be verified on site. All work to comply with British Standards Code of practice. All external surfaces and materials to match existing. This drawing and all information provided within it is the copyright of UPP Consultants Ltd. and reproduction without prior consent is strictly forbidden.

Dwg No	Drawn
042AL-A-05-103	RG

Drawing	Checked
Proposed Section - C-C'	EA

Scale	Issue Date
1 : 150 @ A3	22.07.2022



Project Address
42 Aldridge Avenue, Edgware HA8 8TA

Client	Status
Ariel Moses	For Planning

www.upp-planning.co.uk
info@upp-planning.co.uk
0208 202 9996
Atrium, Stables Market, Chalk
Farm Road, London, NW1 8AH



Key

— — — Boundary Line

- - - Demolished



8.33 ▼ 03 - ROOF

5.33 ▼ 02 - LOFT

2.77 ▼ 01 - FIRST FLOOR

0.00 ▼ 00 - GROUND FLOOR

Rev No.	Date	Description
---------	------	-------------

Notes:

Any inaccuracies or errors to be reported to the architect/surveyor immediately and prior to any work commencing. All dimensions to be verified on site. All work to comply with British Standards Code of practice. All external surfaces and materials to match existing. This drawing and all information provided within it is the copyright of UPP Consultants Ltd. and reproduction without prior consent is strictly forbidden.

Dwg No	042AL-A-06-101	Drawn	RG
--------	----------------	-------	----

Drawing	Proposed Elevation	Checked	EA
---------	--------------------	---------	----

Scale	1 : 100 @ A3	Issue Date	22.07.2022
-------	--------------	------------	------------

0 5m

Project Address
42 Aldridge Avenue, Edgware HA8 8TA

Client	Ariel Moses	Status	For Planning
--------	-------------	--------	--------------

www.upp-planning.co.uk
info@upp-planning.co.uk
0208 202 9996
Atrium, Stables Market, Chalk
Farm Road, London, NW1 8AH



Key

- · — · — · Boundary Line
- - - - - Demolished



Rev No.	Date	Description
---------	------	-------------

Notes:

Any inaccuracies or errors to be reported to the architect/surveyor immediately and prior to any work commencing. All dimensions to be verified on site. All work to comply with British Standards Code of practice. All external surfaces and materials to match existing. This drawing and all information provided within it is the copyright of UPP Consultants Ltd. and reproduction without prior consent is strictly forbidden.

Dwg No	Drawn
042AL-A-06-102	RG

Drawing	Checked
Proposed Elevation	EA

Scale	Issue Date
1 : 100 @ A3	22.07.2022

0 5m

Project Address
42 Aldridge Avenue, Edgware HA8 8TA


Client	Status
Ariel Moses	For Planning

www.upp-planning.co.uk
info@upp-planning.co.uk
0208 202 9996
Atrium, Stables Market, Chalk
Farm Road, London, NW1 8AH



Key

- · — · — · Boundary Line
- - - - - Demolished

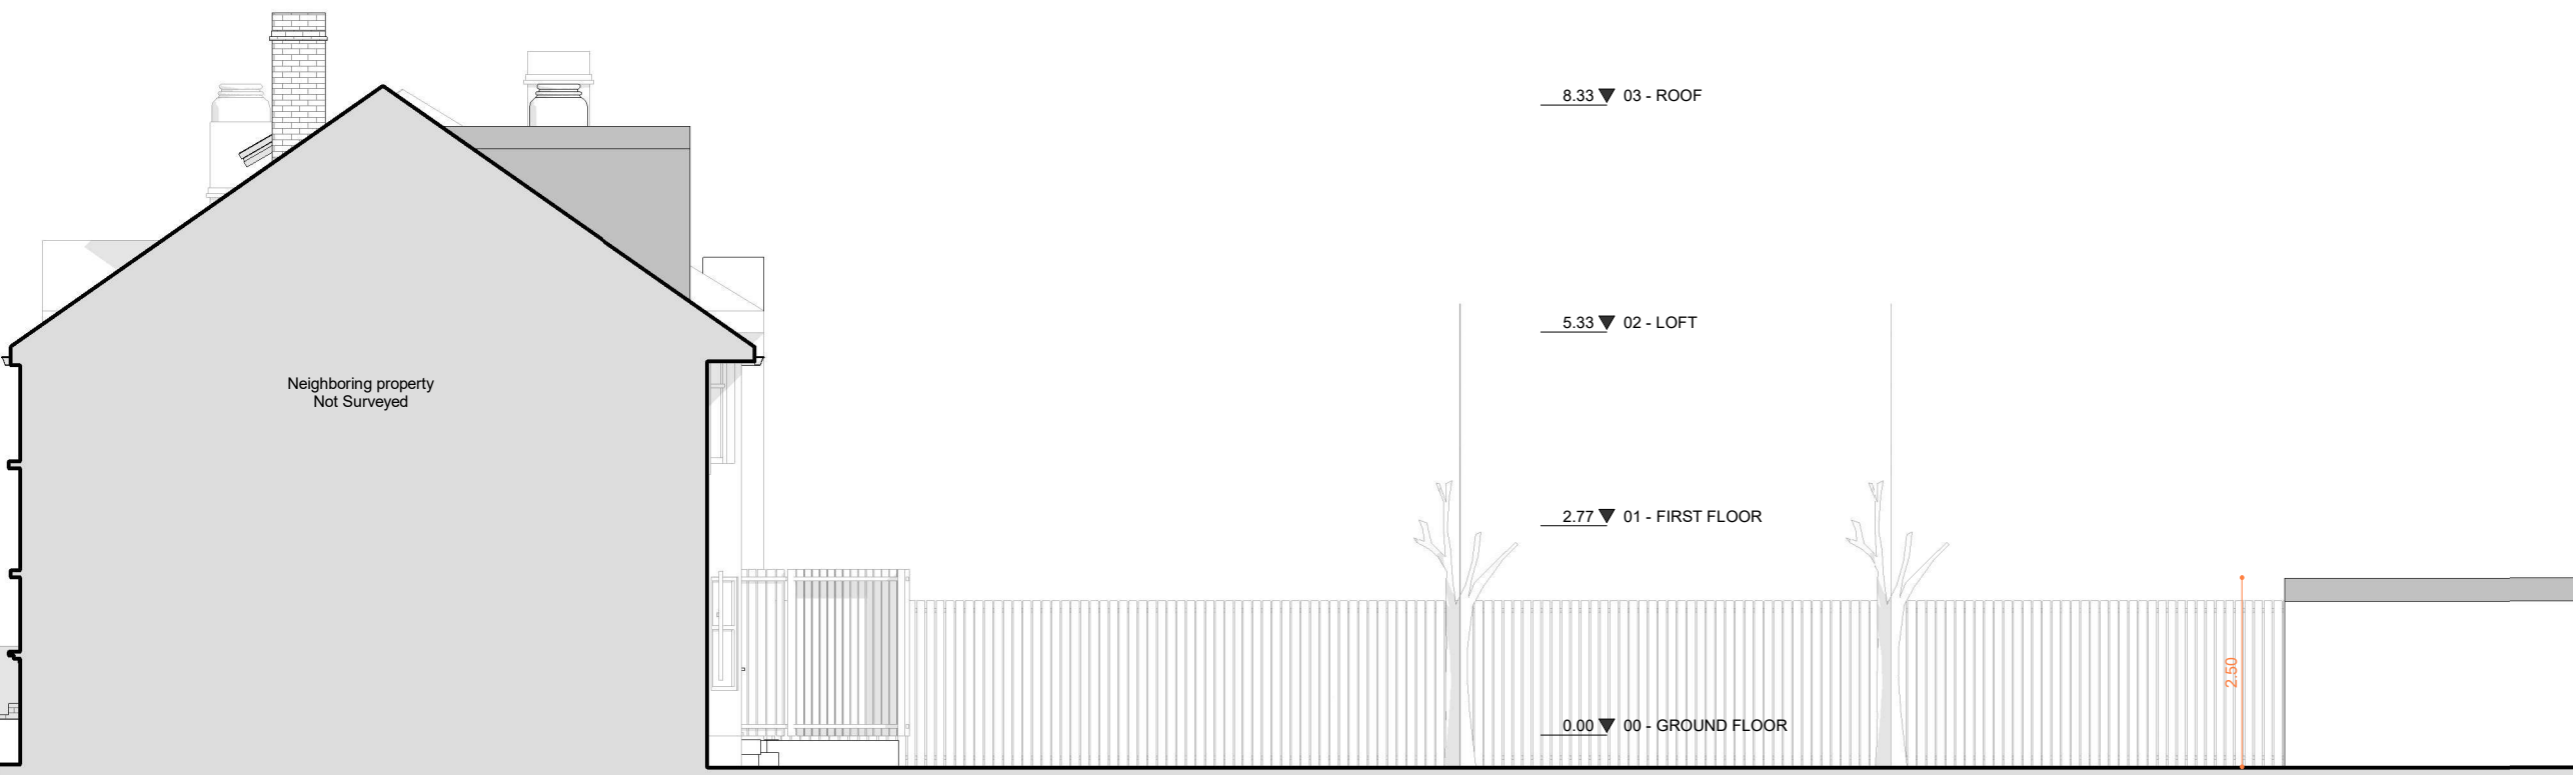


Rev No.	Date	Description
---------	------	-------------

Notes:
 Any inaccuracies or errors to be reported to the architect/surveyor immediately and prior to any work commencing. All dimensions to be verified on site. All work to comply with British Standards Code of practice. All external surfaces and materials to match existing. This drawing and all information provided within it is the copyright of UPP Consultants Ltd. and reproduction without prior consent is strictly forbidden.

Dwg No	042AL-A-06-103	Drawn	RG
--------	----------------	-------	----

Drawing	Proposed Elevation	Checked	EA
---------	--------------------	---------	----

Scale	1 : 100 @ A3	Issue Date	22.07.2022
-------	--------------	------------	------------

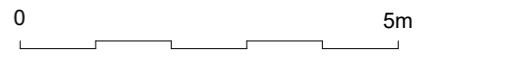


Project Address
 42 Aldridge Avenue, Edgware HA8 8TA

Client	Ariel Moses	Status	For Planning
--------	-------------	--------	--------------

Key

- Boundary Line
- - - Demolished

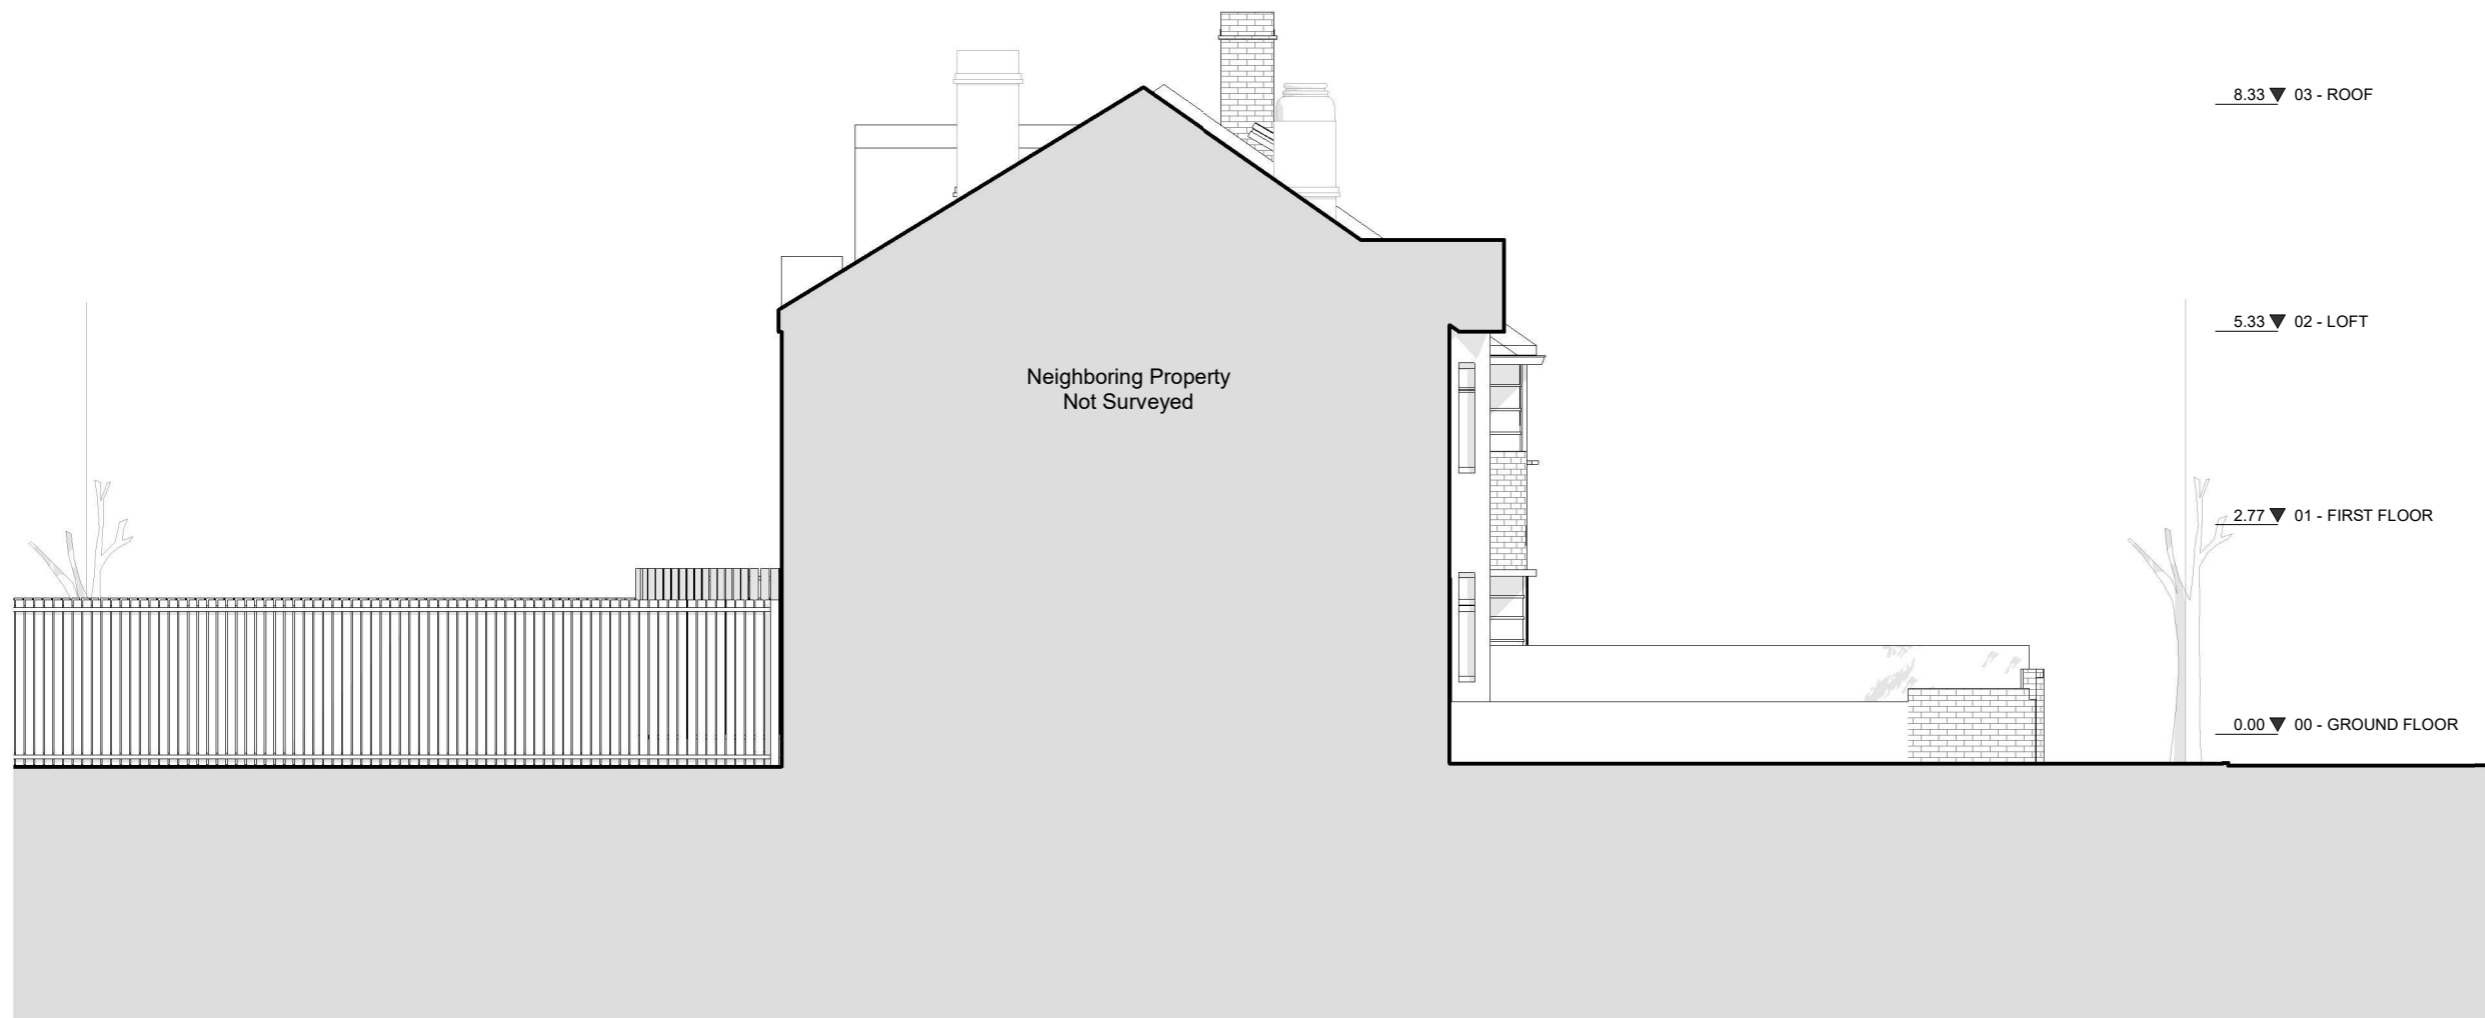

Rev No.	Date	Description
---------	------	-------------

Notes:

Any inaccuracies or errors to be reported to the architect/surveyor immediately and prior to any work commencing. All dimensions to be verified on site. All work to comply with British Standards Code of practice. All external surfaces and materials to match existing. This drawing and all information provided within it is the copyright of UPP Consultants Ltd. and reproduction without prior consent is strictly forbidden.

Dwg No	Drawn
042AL-A-06-104	RG

Drawing	Checked
Proposed Elevation	EA

Scale	Issue Date
1 : 100 @ A3	22.07.2022

0 5m

Project Address
42 Aldridge Avenue, Edgware HA8 8TA

Client	Status
Ariel Moses	For Planning

www.upp-planning.co.uk
info@upp-planning.co.uk
0208 202 9996
Atrium, Stables Market, Chalk
Farm Road, London, NW1 8AH

