



LOCATION PLAN
1: 1250

0 10 20 30 40 50



Proposed site plan
1: 500

0 5 10 15 20 25

- Key
- Boundary Line
 - Demolished

Schedule of Areas

Total Site Area	322.64 s.q.m.	Existing Non-Residential	0.00 s.q.m.
Existing Residential	115.41 s.q.m.	Non Residential area lost by change of use or demolition	0.00 s.q.m.
Residential area lost by change of use or demolition	0.00 s.q.m.	Proposed Non-Residential	0.00 s.q.m.
Proposed Residential	120.17 s.q.m.	Net additional area	4.76 s.q.m.

Rev No.	Date	Description
---------	------	-------------

Notes:

Any inaccuracies or errors to be reported to the architect/surveyor immediately and prior to any work commencing. All dimensions to be verified on site. All work to comply with British Standards Code of practice. All external surfaces and materials to match existing. This drawing and all information provided within it is the copyright of UPP Consultants Ltd. and reproduction without prior consent is strictly forbidden.

Dwg No	Drawn
042AL-A-01-001	UPP

Drawing	Checked
Location Plan	UPP

Scale	Issue Date
As indicated @ A3	13.07.2022





Project Address
42 Aldridge Avenue, Edgware HA8 8TA

Client	Status
Ariel Moses	For Planning

Key

Boundary Line

Demolished

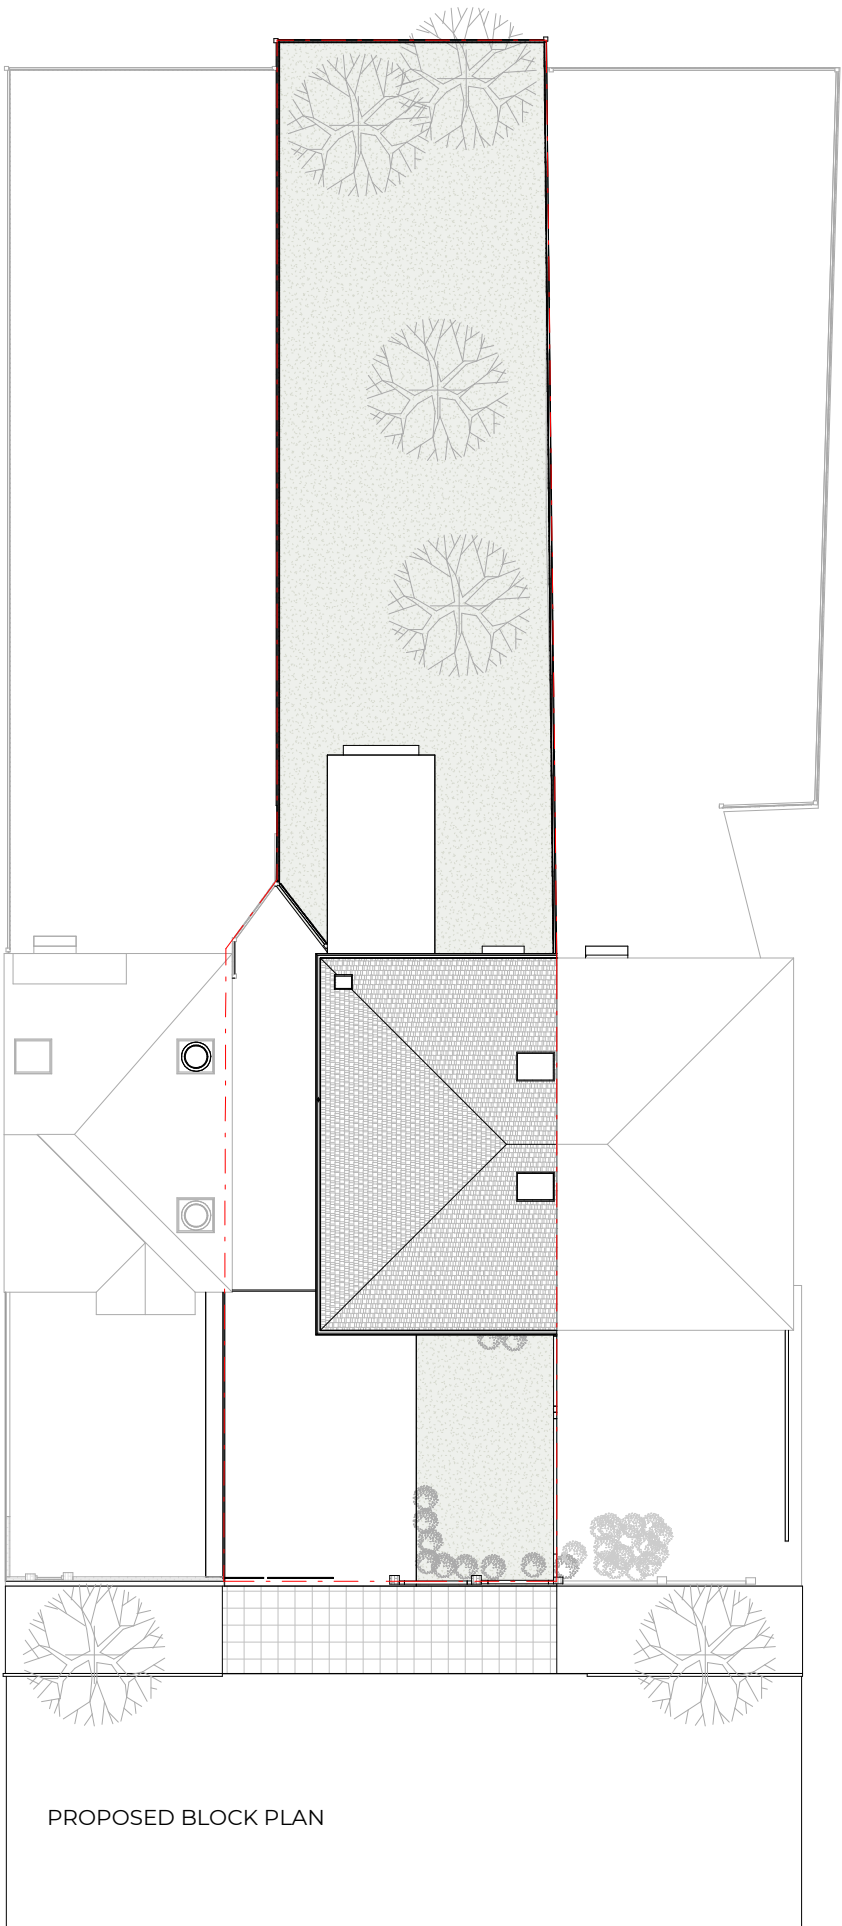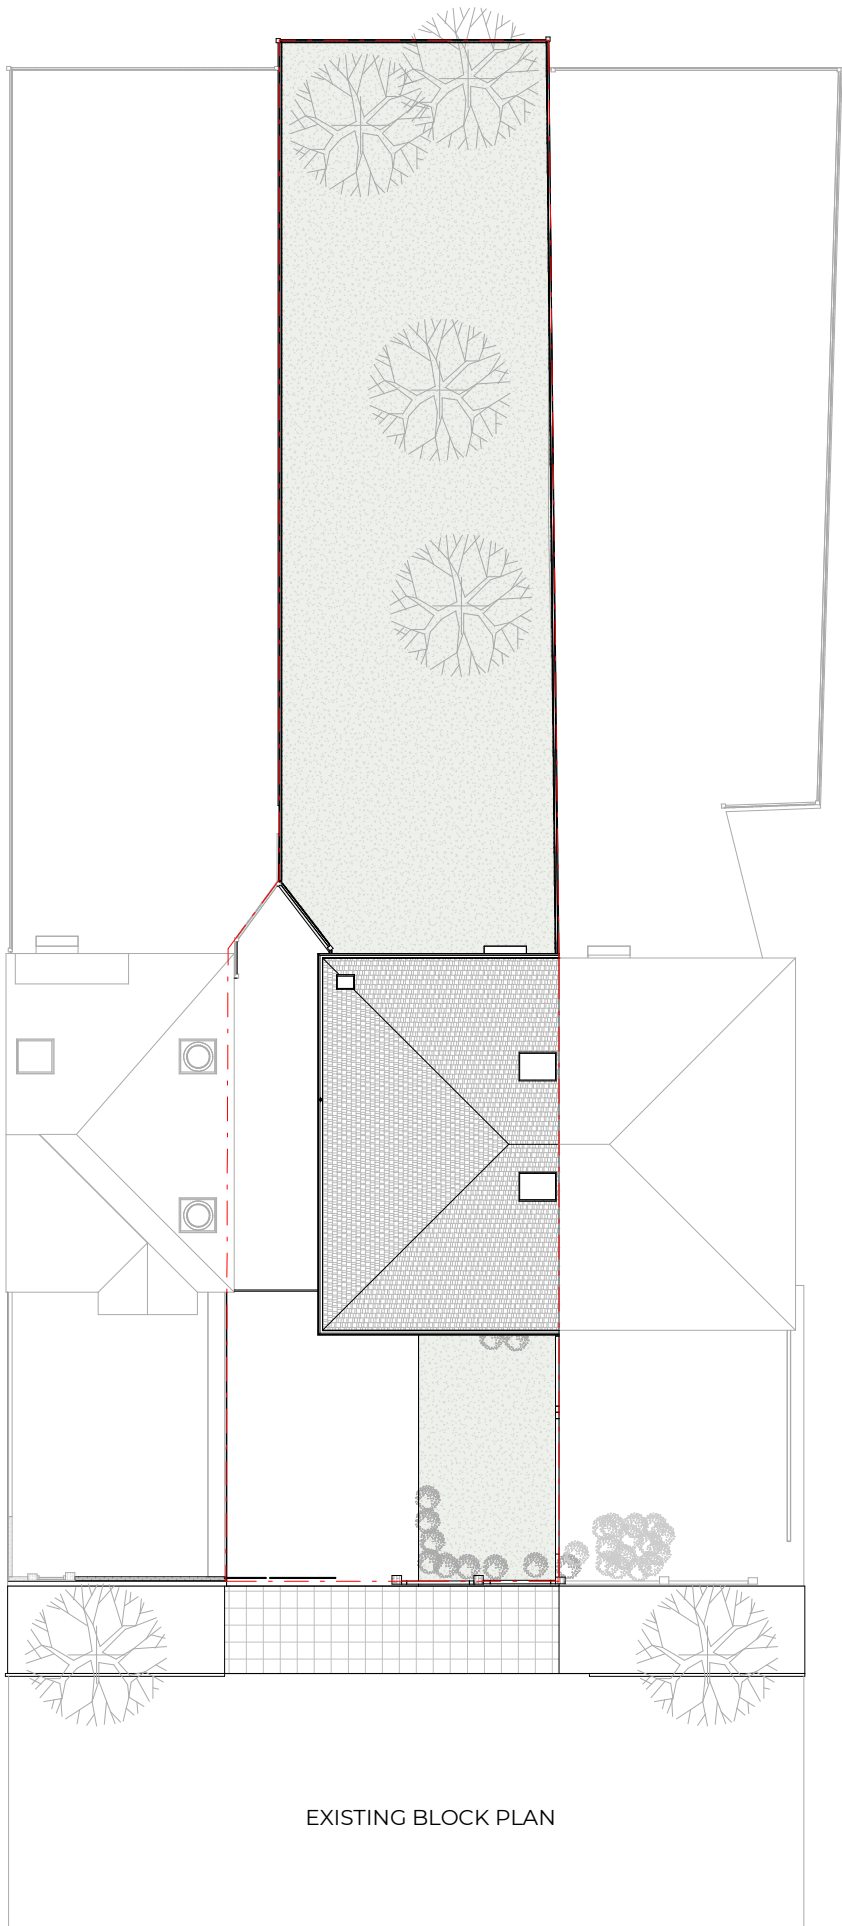

Rev No.	Date	Description
---------	------	-------------

Notes:

Any inaccuracies or errors to be reported to the architect/surveyor immediately and prior to any work commencing. All dimensions to be verified on site. All work to comply with British Standards Code of practice. All external surfaces and materials to match existing. This drawing and all information provided within it is the copyright of UPP Consultants Ltd. and reproduction without prior consent is strictly forbidden.

Dwg No	Drawn
042AL-A-01-002	UPP


Drawing	Checked
Block plans	UPP

Scale	Issue Date
1:200 @ A3	13.07.2022



Project Address
42 Aldridge Avenue, Edgware HA8 8TA

Client	Status
Ariel Moses	For Planning

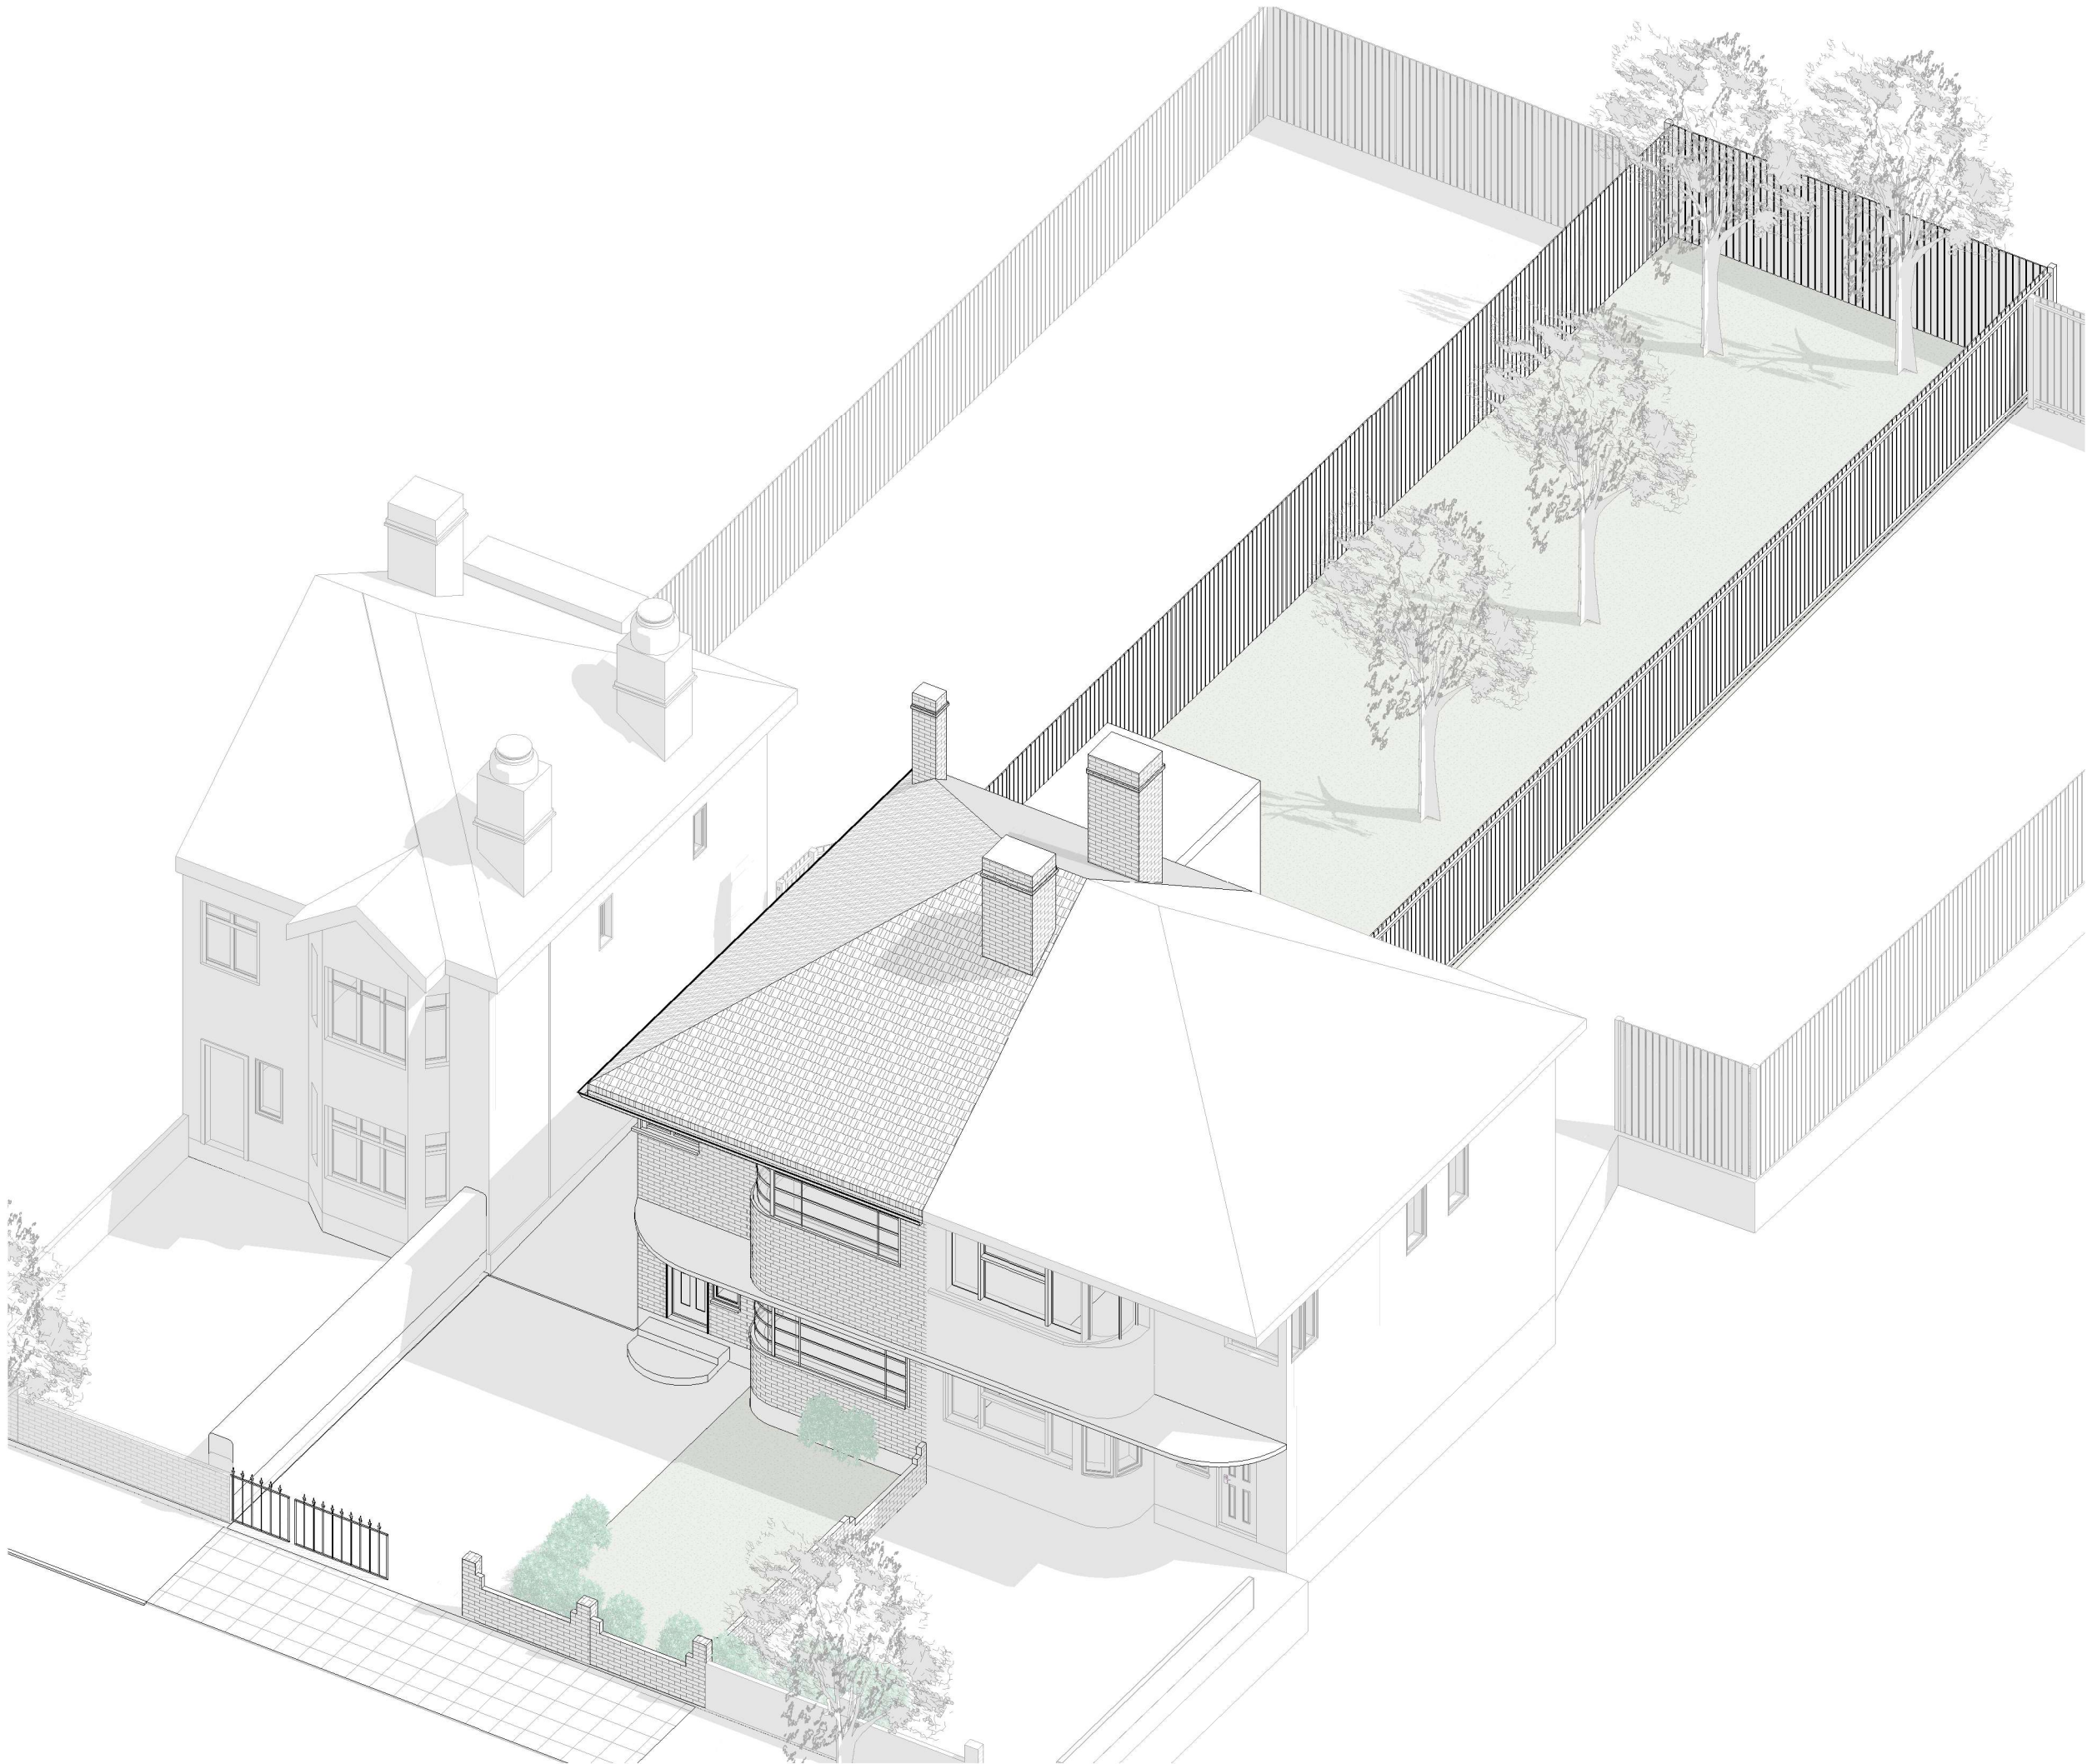

Key

Boundary Line

Demolished

Rev No.	Date	Description
---------	------	-------------

Notes:		
Any inaccuracies or errors to be reported to the architect/surveyor immediately and prior to any work commencing. All dimensions to be verified on site. All work to comply with British Standards Code of practice. All external surfaces and materials to match existing. This drawing and all information provided within it is the copyright of UPP Consultants Ltd. and reproduction without prior consent is strictly forbidden.		

Dwg No	Drawn
042AL-A-02-101	UPP

Drawing	Checked
Proposed Front Visualization	UPP

Scale	Issue Date
@ A3	13.07.2022

Project Address
42 Aldridge Avenue, Edgware HA8 8TA

Client	Status
Ariel Moses	For Planning

www.upp-planning.co.uk
info@upp-planning.co.uk
0208 202 9996
Atrium, Stables Market, Chalk
Farm Road, London, NW1
8AH





Key

Boundary Line

Demolished

Rev No.	Date	Description
---------	------	-------------

Notes:

Any inaccuracies or errors to be reported to the architect/surveyor immediately and prior to any work commencing. All dimensions to be verified on site. All work to comply with British Standards Code of practice. All external surfaces and materials to match existing. This drawing and all information provided within it is the copyright of UPP Consultants Ltd. and reproduction without prior consent is strictly forbidden.


Dwg No	Drawn
042AL-A-02-102	UPP

Drawing	Checked
Proposed Rear Visualization	UPP

Scale	Issue Date
@ A3	13.07.2022

Project Address
42 Aldridge Avenue, Edgware HA8 8TA

Client	Status
Ariel Moses	For Planning

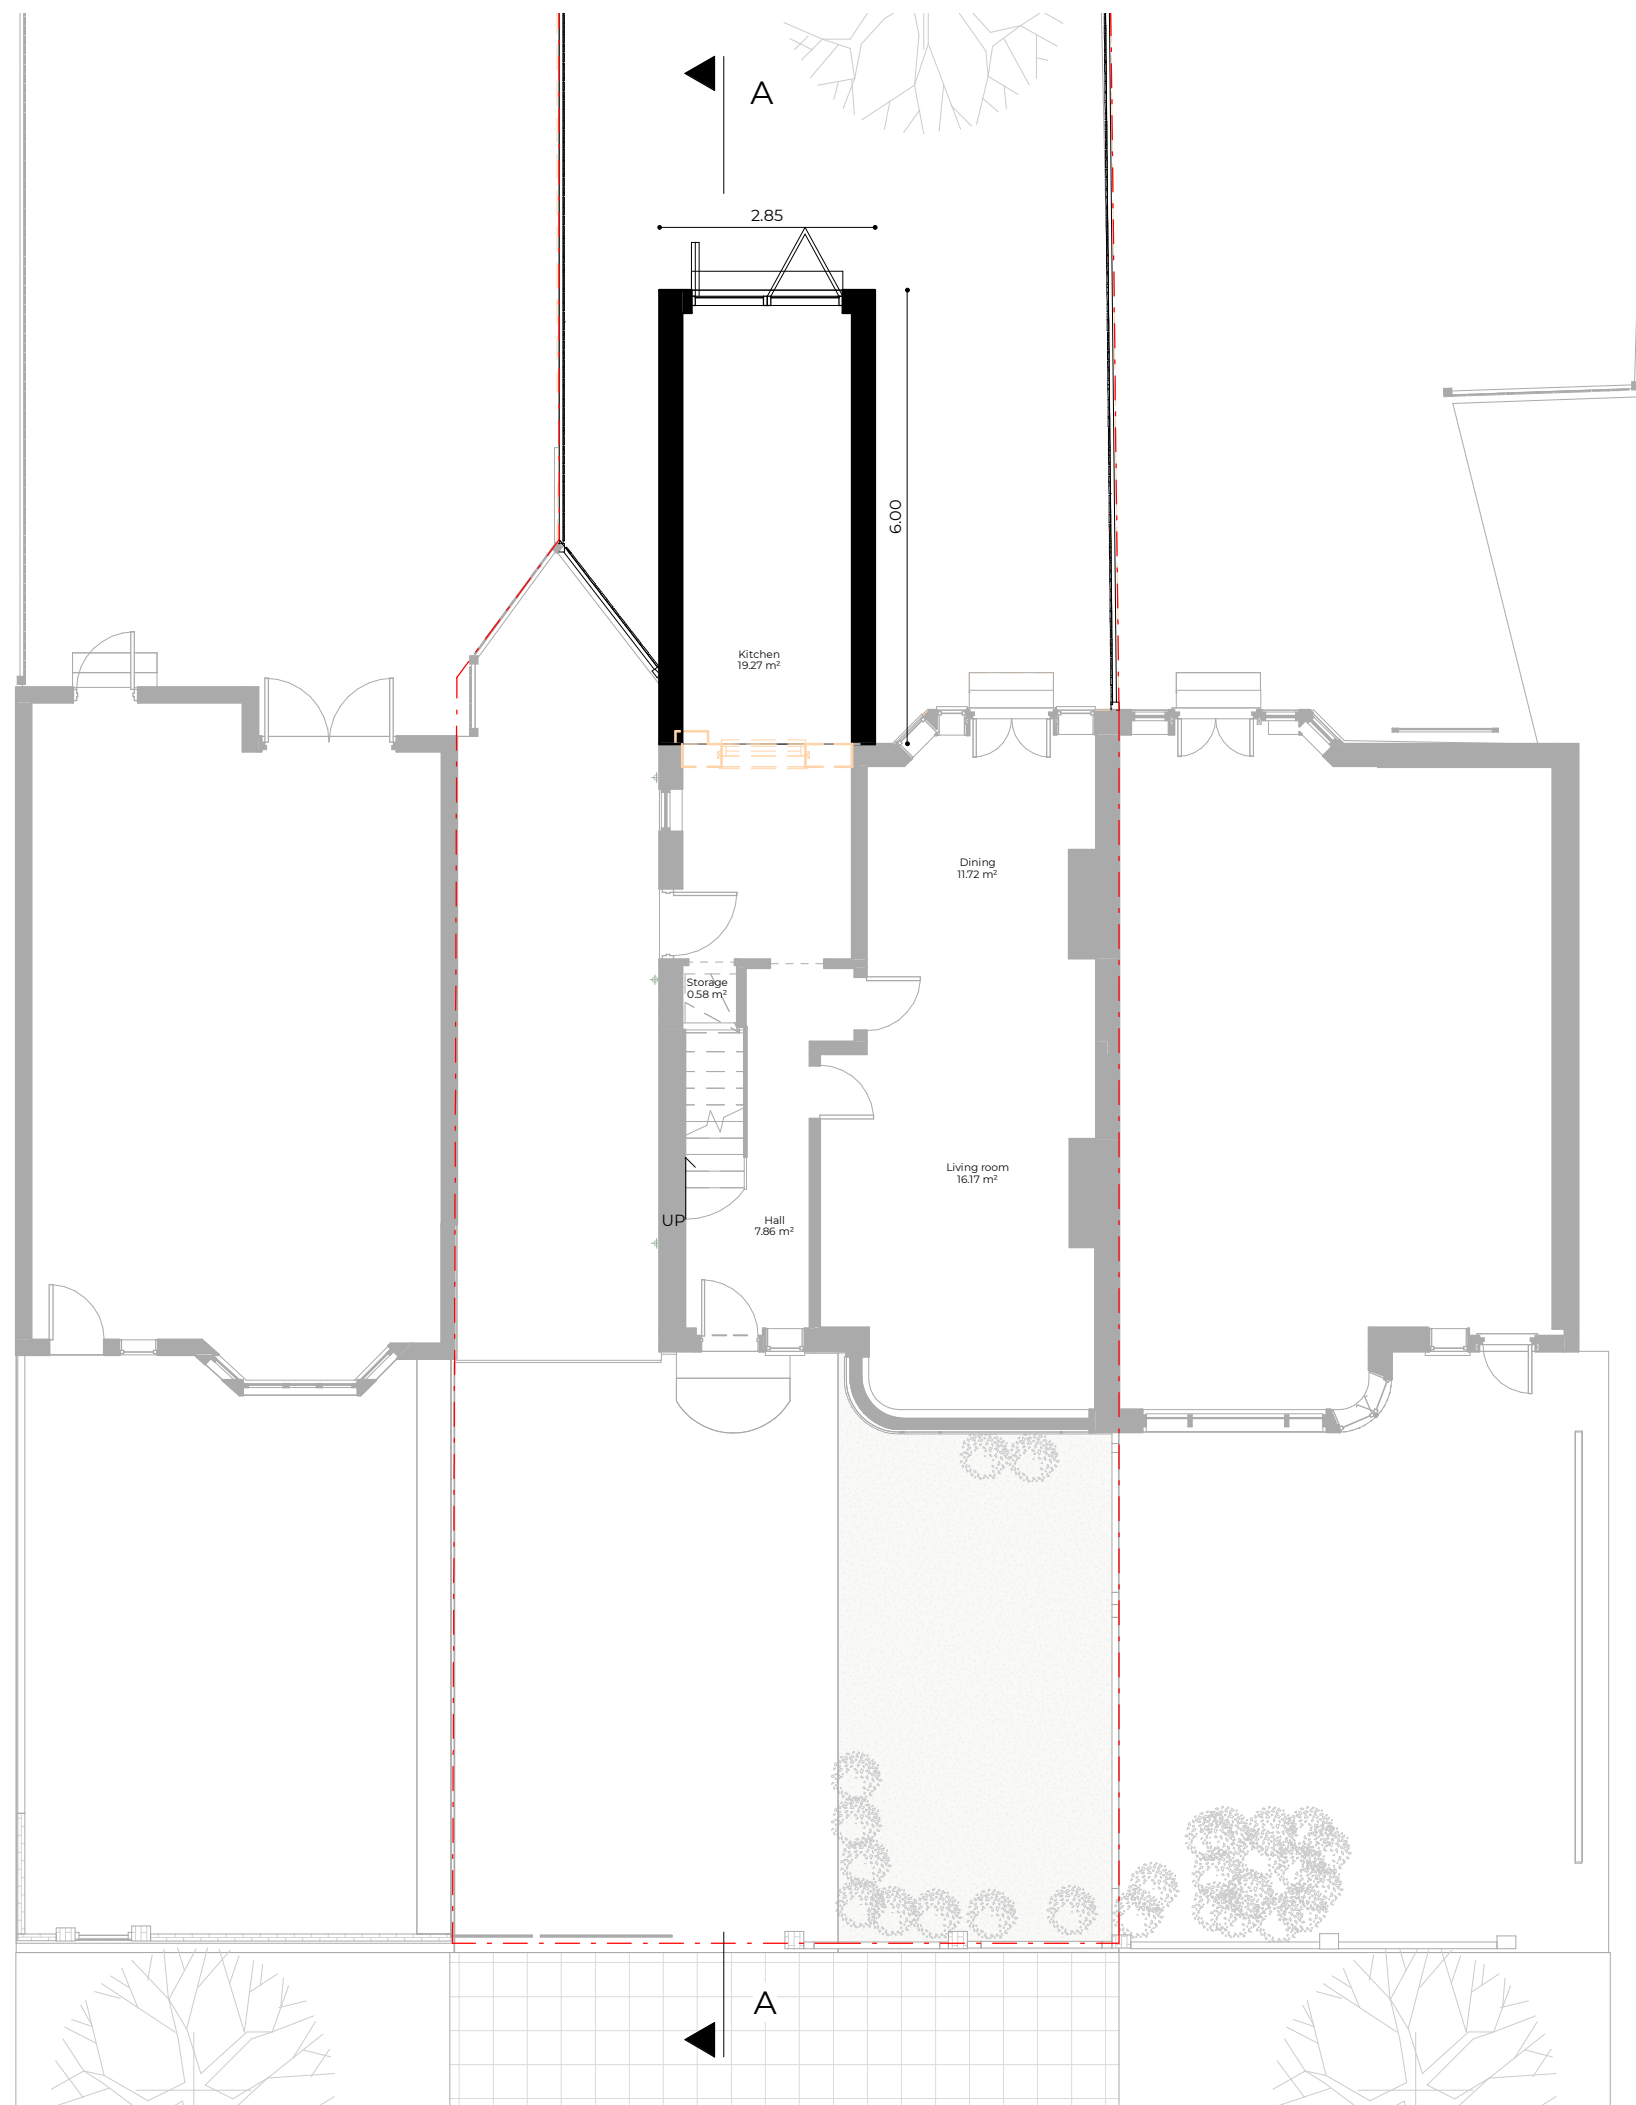

- Key
- Boundary Line
 - Demolished

Rev No.	Date	Description
---------	------	-------------

Notes:

Any inaccuracies or errors to be reported to the architect/surveyor immediately and prior to any work commencing. All dimensions to be verified on site. All work to comply with British Standards Code of practice. All external surfaces and materials to match existing. This drawing and all information provided within it is the copyright of UPP Consultants Ltd. and reproduction without prior consent is strictly forbidden.

Dwg No	Drawn
042AL-A-03-101	UPP

Drawing	Checked
Proposed Ground Floor Plan	UPP

Scale	Issue Date
1:100 @ A3	13.07.2022




Project Address

42 Aldridge Avenue, Edgware HA8 8TA

Client	Status
Ariel Moses	For Planning

www.upp-planning.co.uk
info@upp-planning.co.uk
0208 202 9996
Atrium, Stables Market, Chalk
Farm Road, London, NW1
8AH



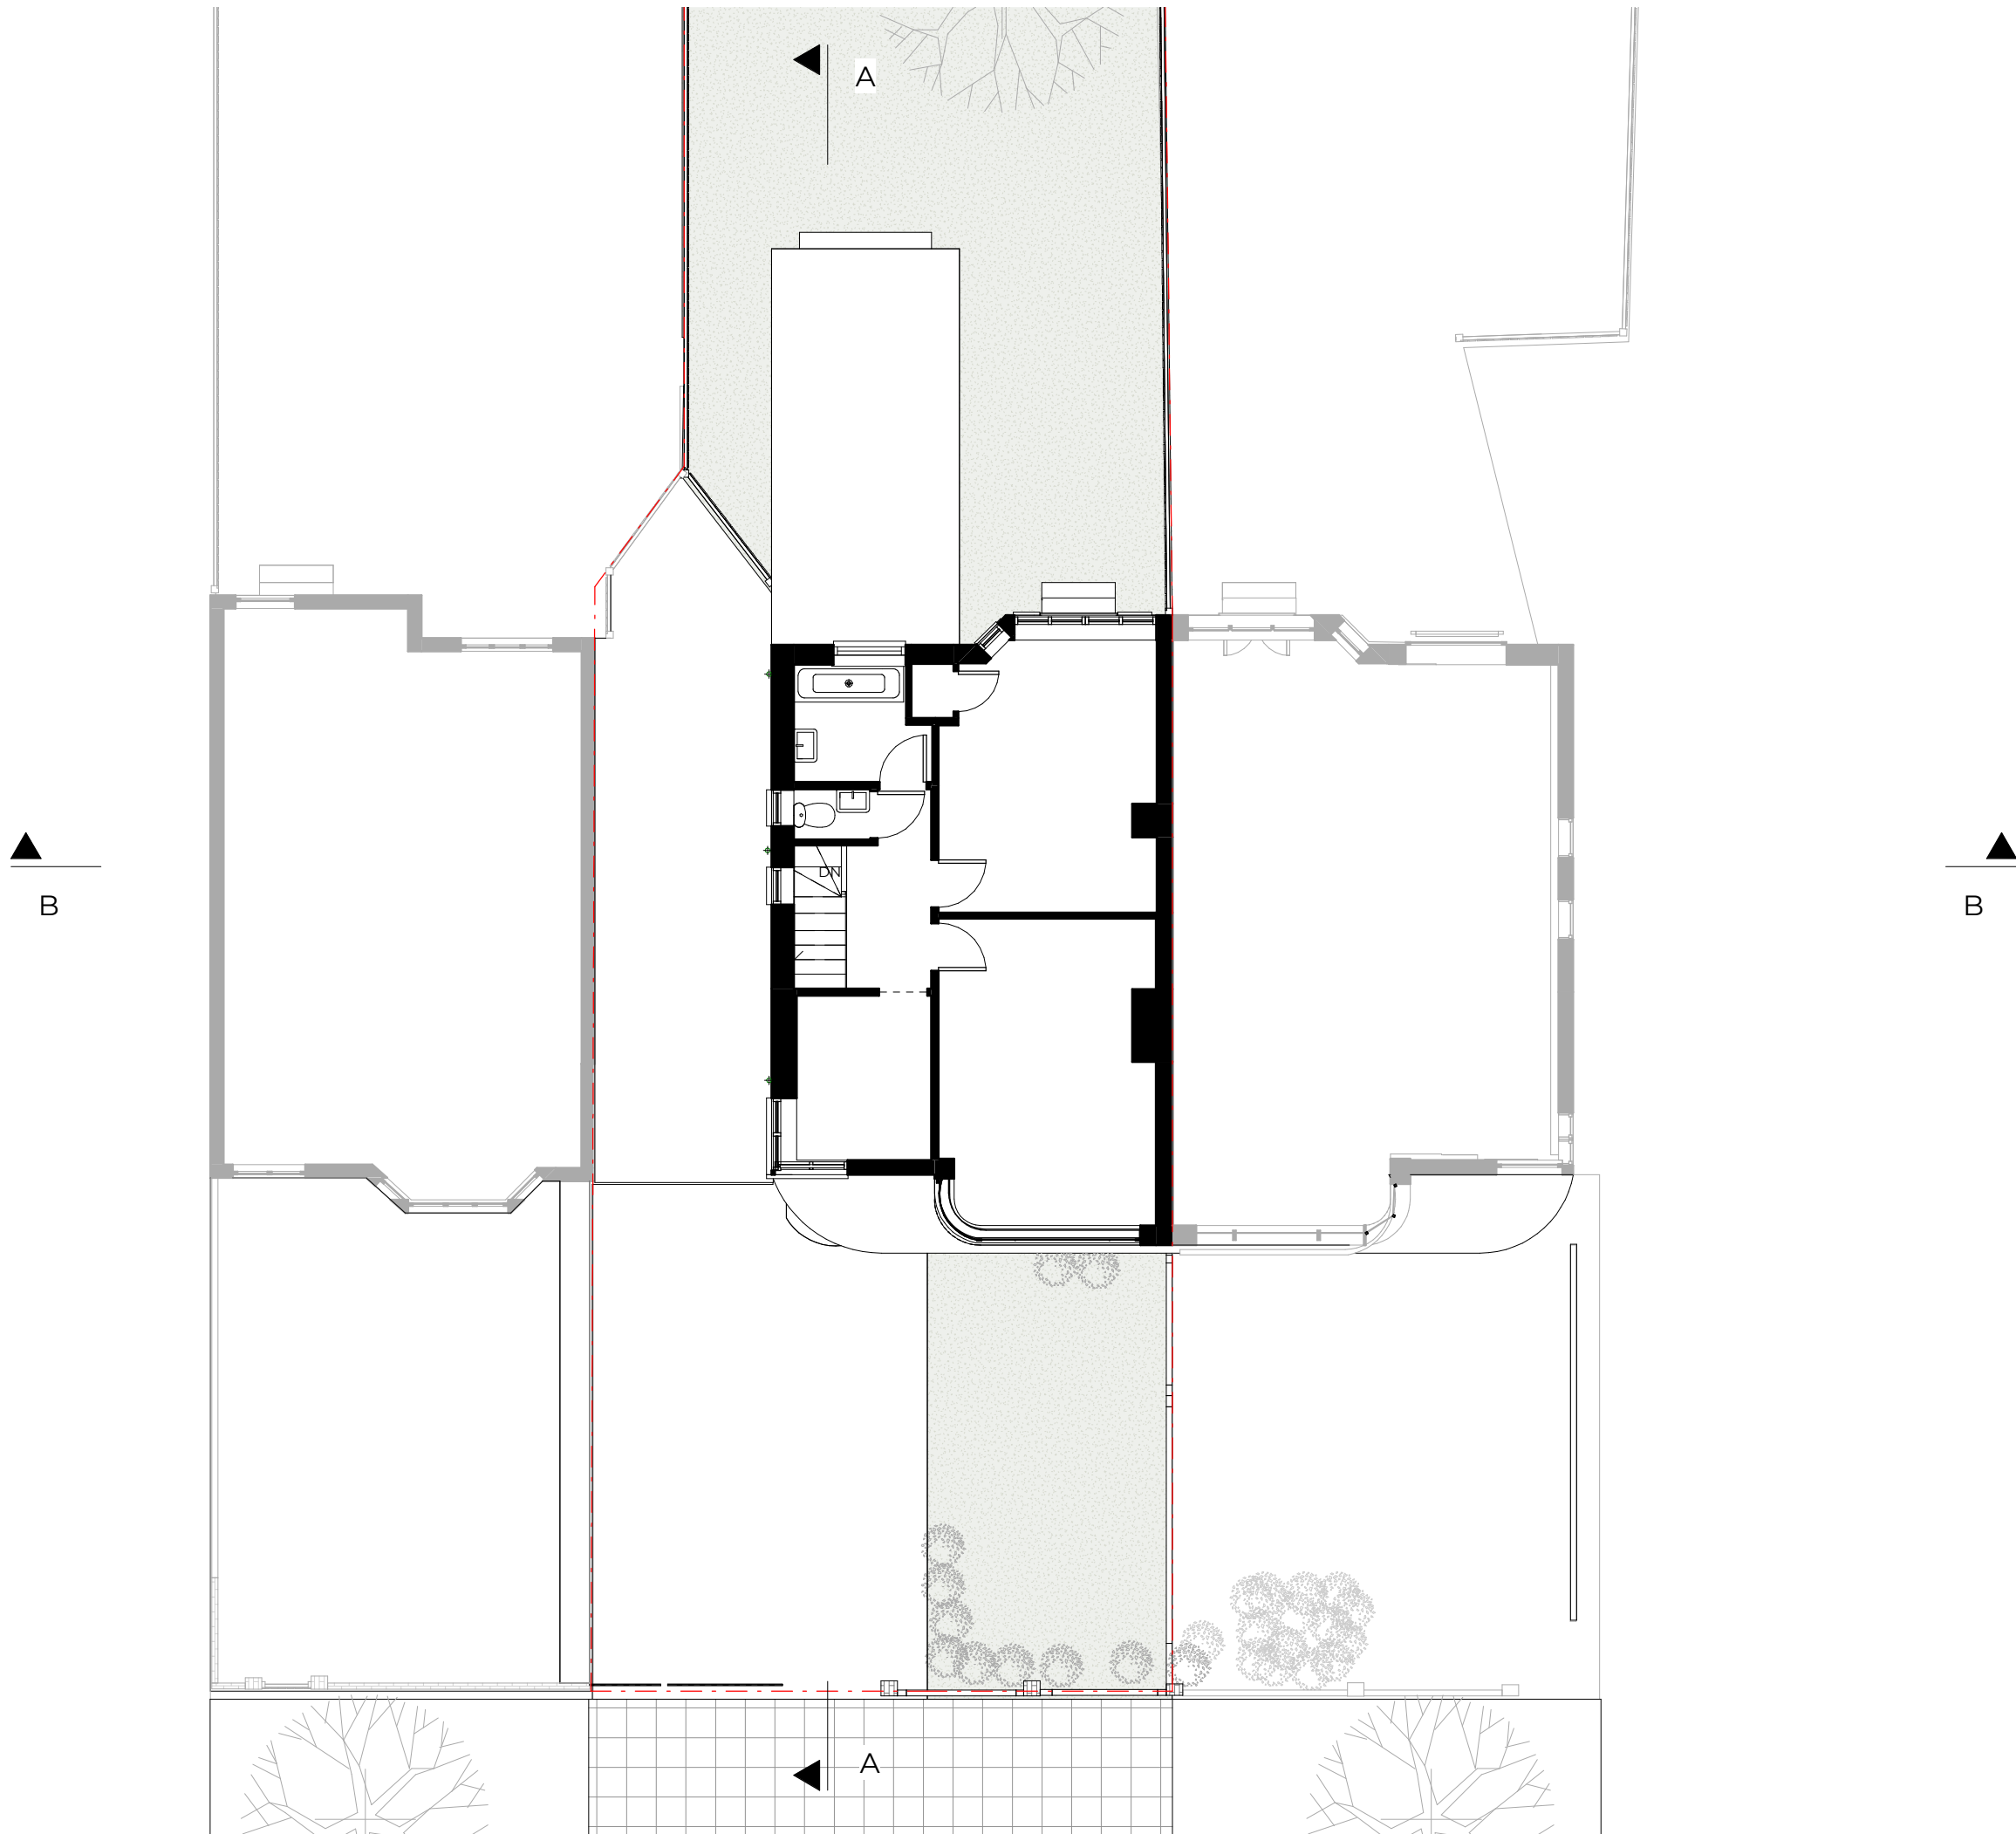

Key

- Boundary Line
- Demolished

Rev No.	Date	Description
---------	------	-------------

Notes:

Any inaccuracies or errors to be reported to the architect/surveyor immediately and prior to any work commencing. All dimensions to be verified on site. All work to comply with British Standards Code of practice. All external surfaces and materials to match existing. This drawing and all information provided within it is the copyright of UPP Consultants Ltd. and reproduction without prior consent is strictly forbidden.

Dwg No	Drawn
042AL-A-03-102	UPP

Drawing	Checked
Proposed First Floor Plan	UPP

Scale	Issue Date
1:100 @ A3	13.07.2022




Project Address
42 Aldridge Avenue, Edgware HA8 8TA

Client	Status
Ariel Moses	For Planning

www.upp-planning.co.uk
info@upp-planning.co.uk
0208 202 9996
Atrium, Stables Market, Chalk
Farm Road, London, NW1
8AH



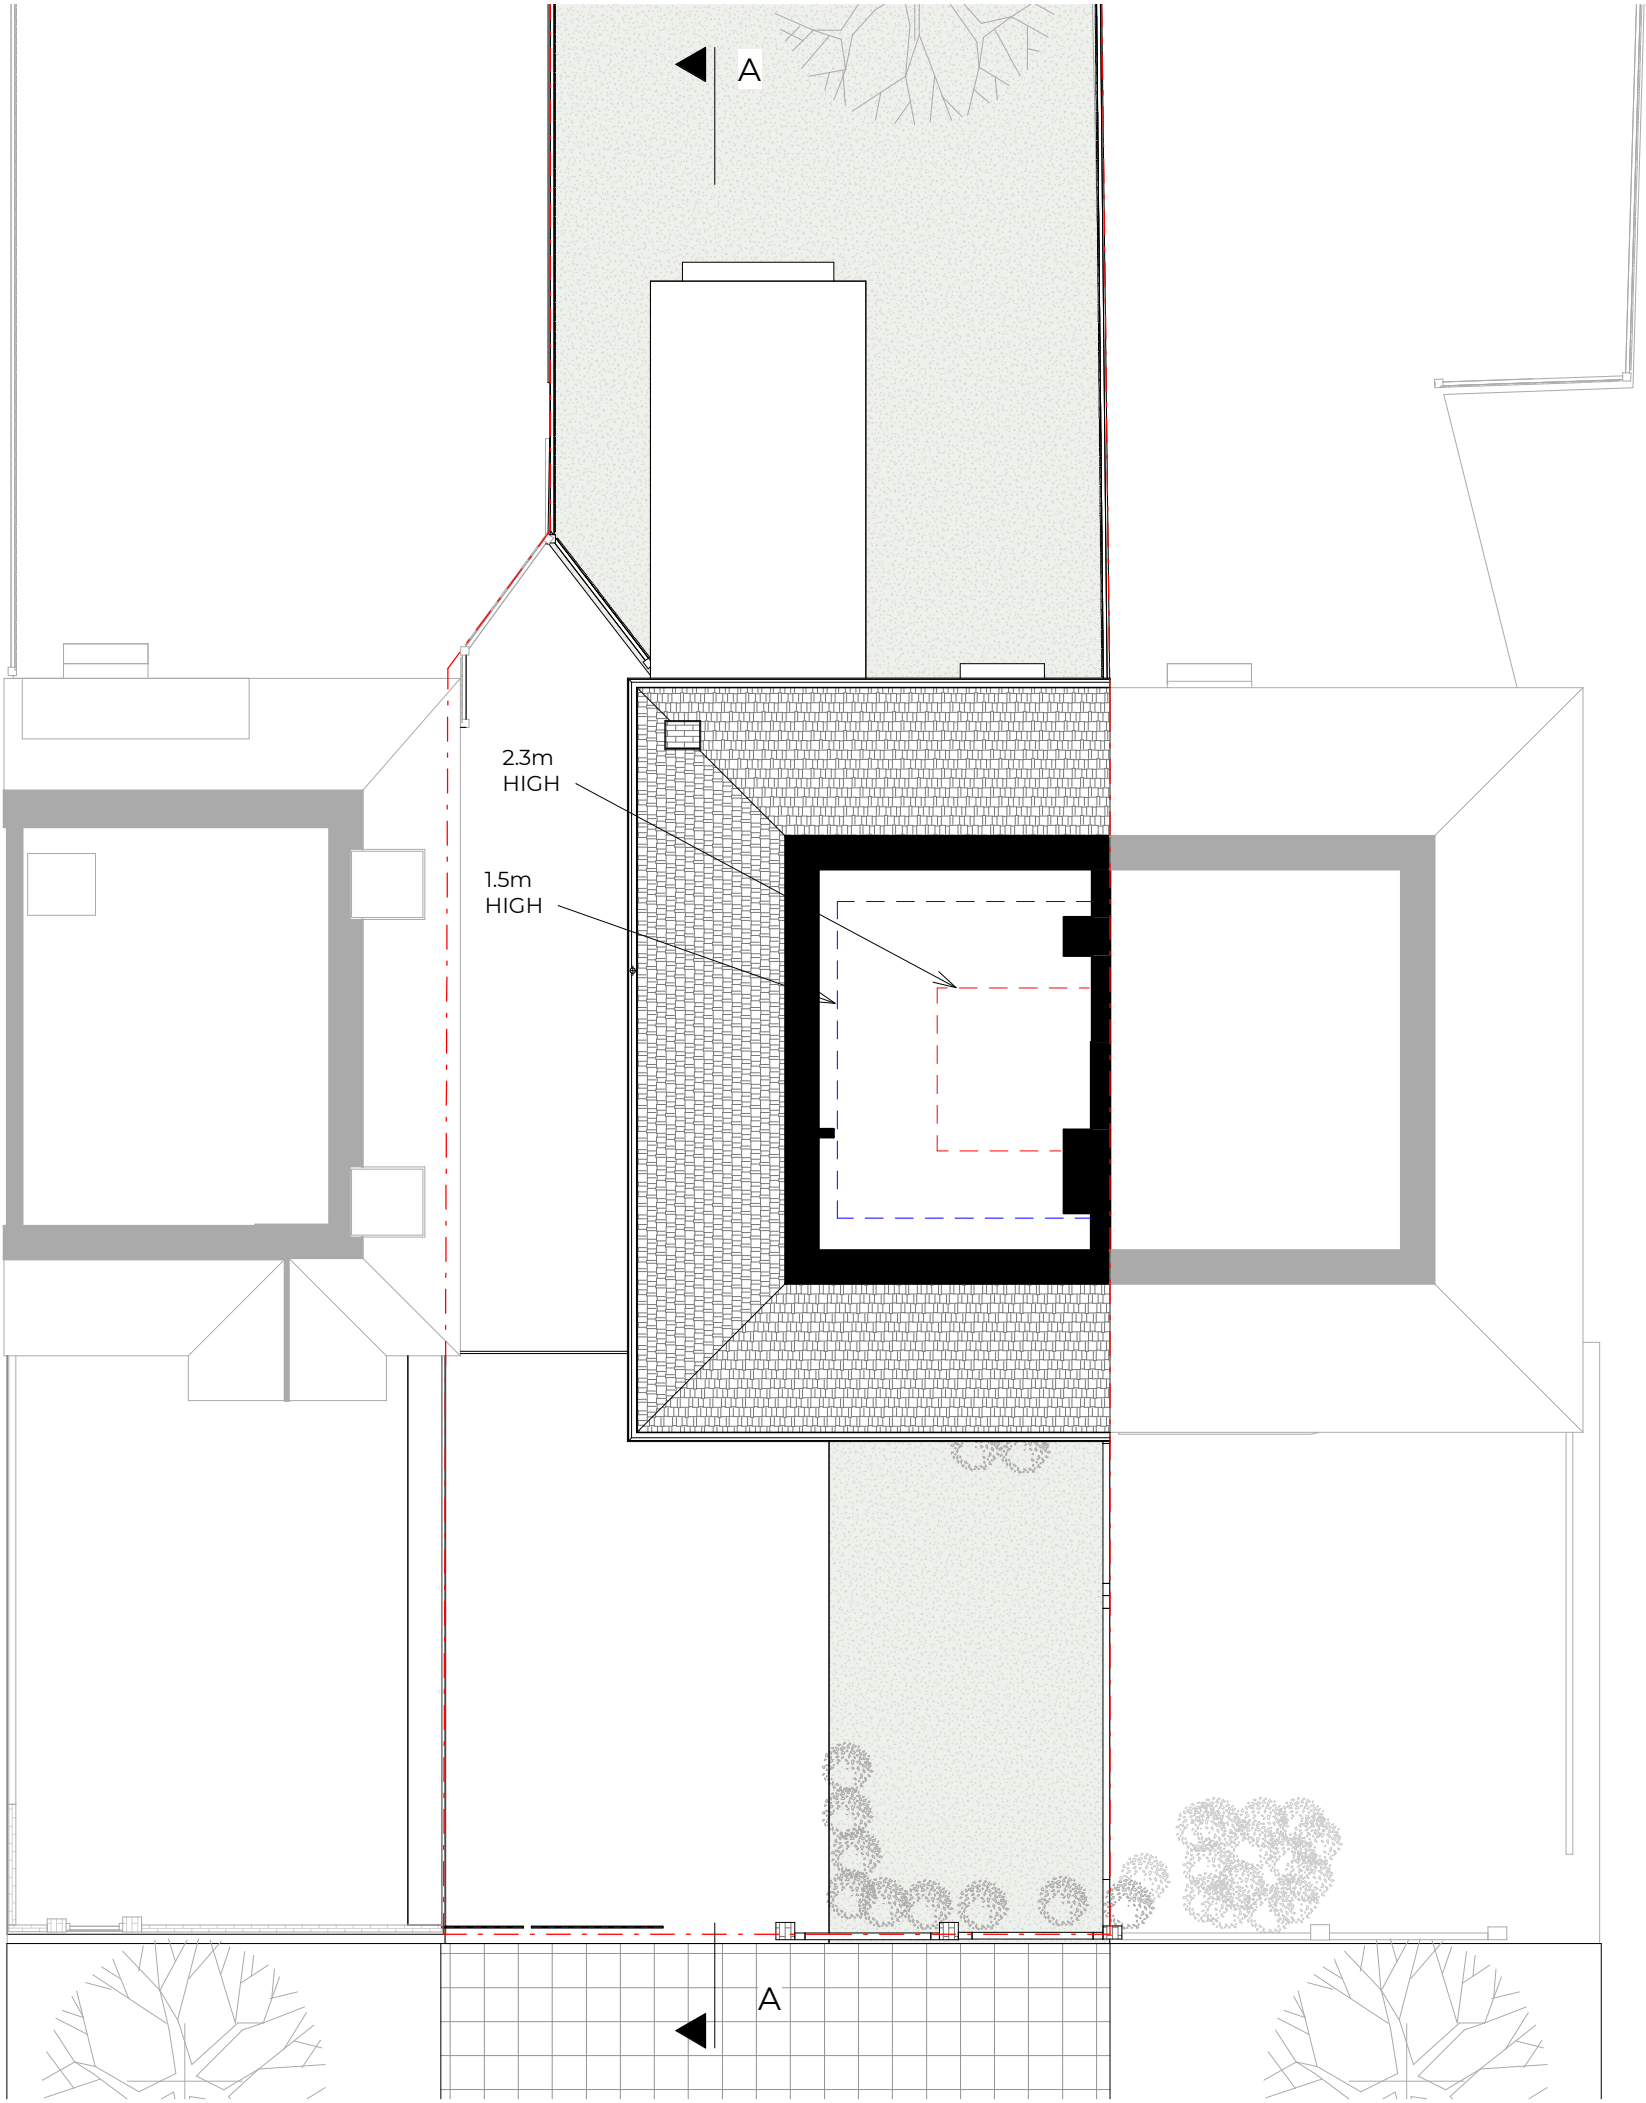

Key

Boundary Line

Demolished

Rev No.	Date	Description
---------	------	-------------


Notes:

Any inaccuracies or errors to be reported to the architect/surveyor immediately and prior to any work commencing. All dimensions to be verified on site. All work to comply with British Standards Code of practice. All external surfaces and materials to match existing. This drawing and all information provided within it is the copyright of UPP Consultants Ltd. and reproduction without prior consent is strictly forbidden.

Dwg No	Drawn
042AL-A-03-103	UPP

Drawing	Checked
Proposed Second Floor Plan	UPP

Scale	Issue Date
1:100 @ A3	13.07.2022

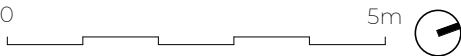


Project Address

42 Aldridge Avenue, Edgware HA8 8TA

Client	Status
Ariel Moses	For Planning

www.upp-planning.co.uk
info@upp-planning.co.uk
0208 202 9996
Atrium, Stables Market, Chalk
Farm Road, London, NW1
8AH



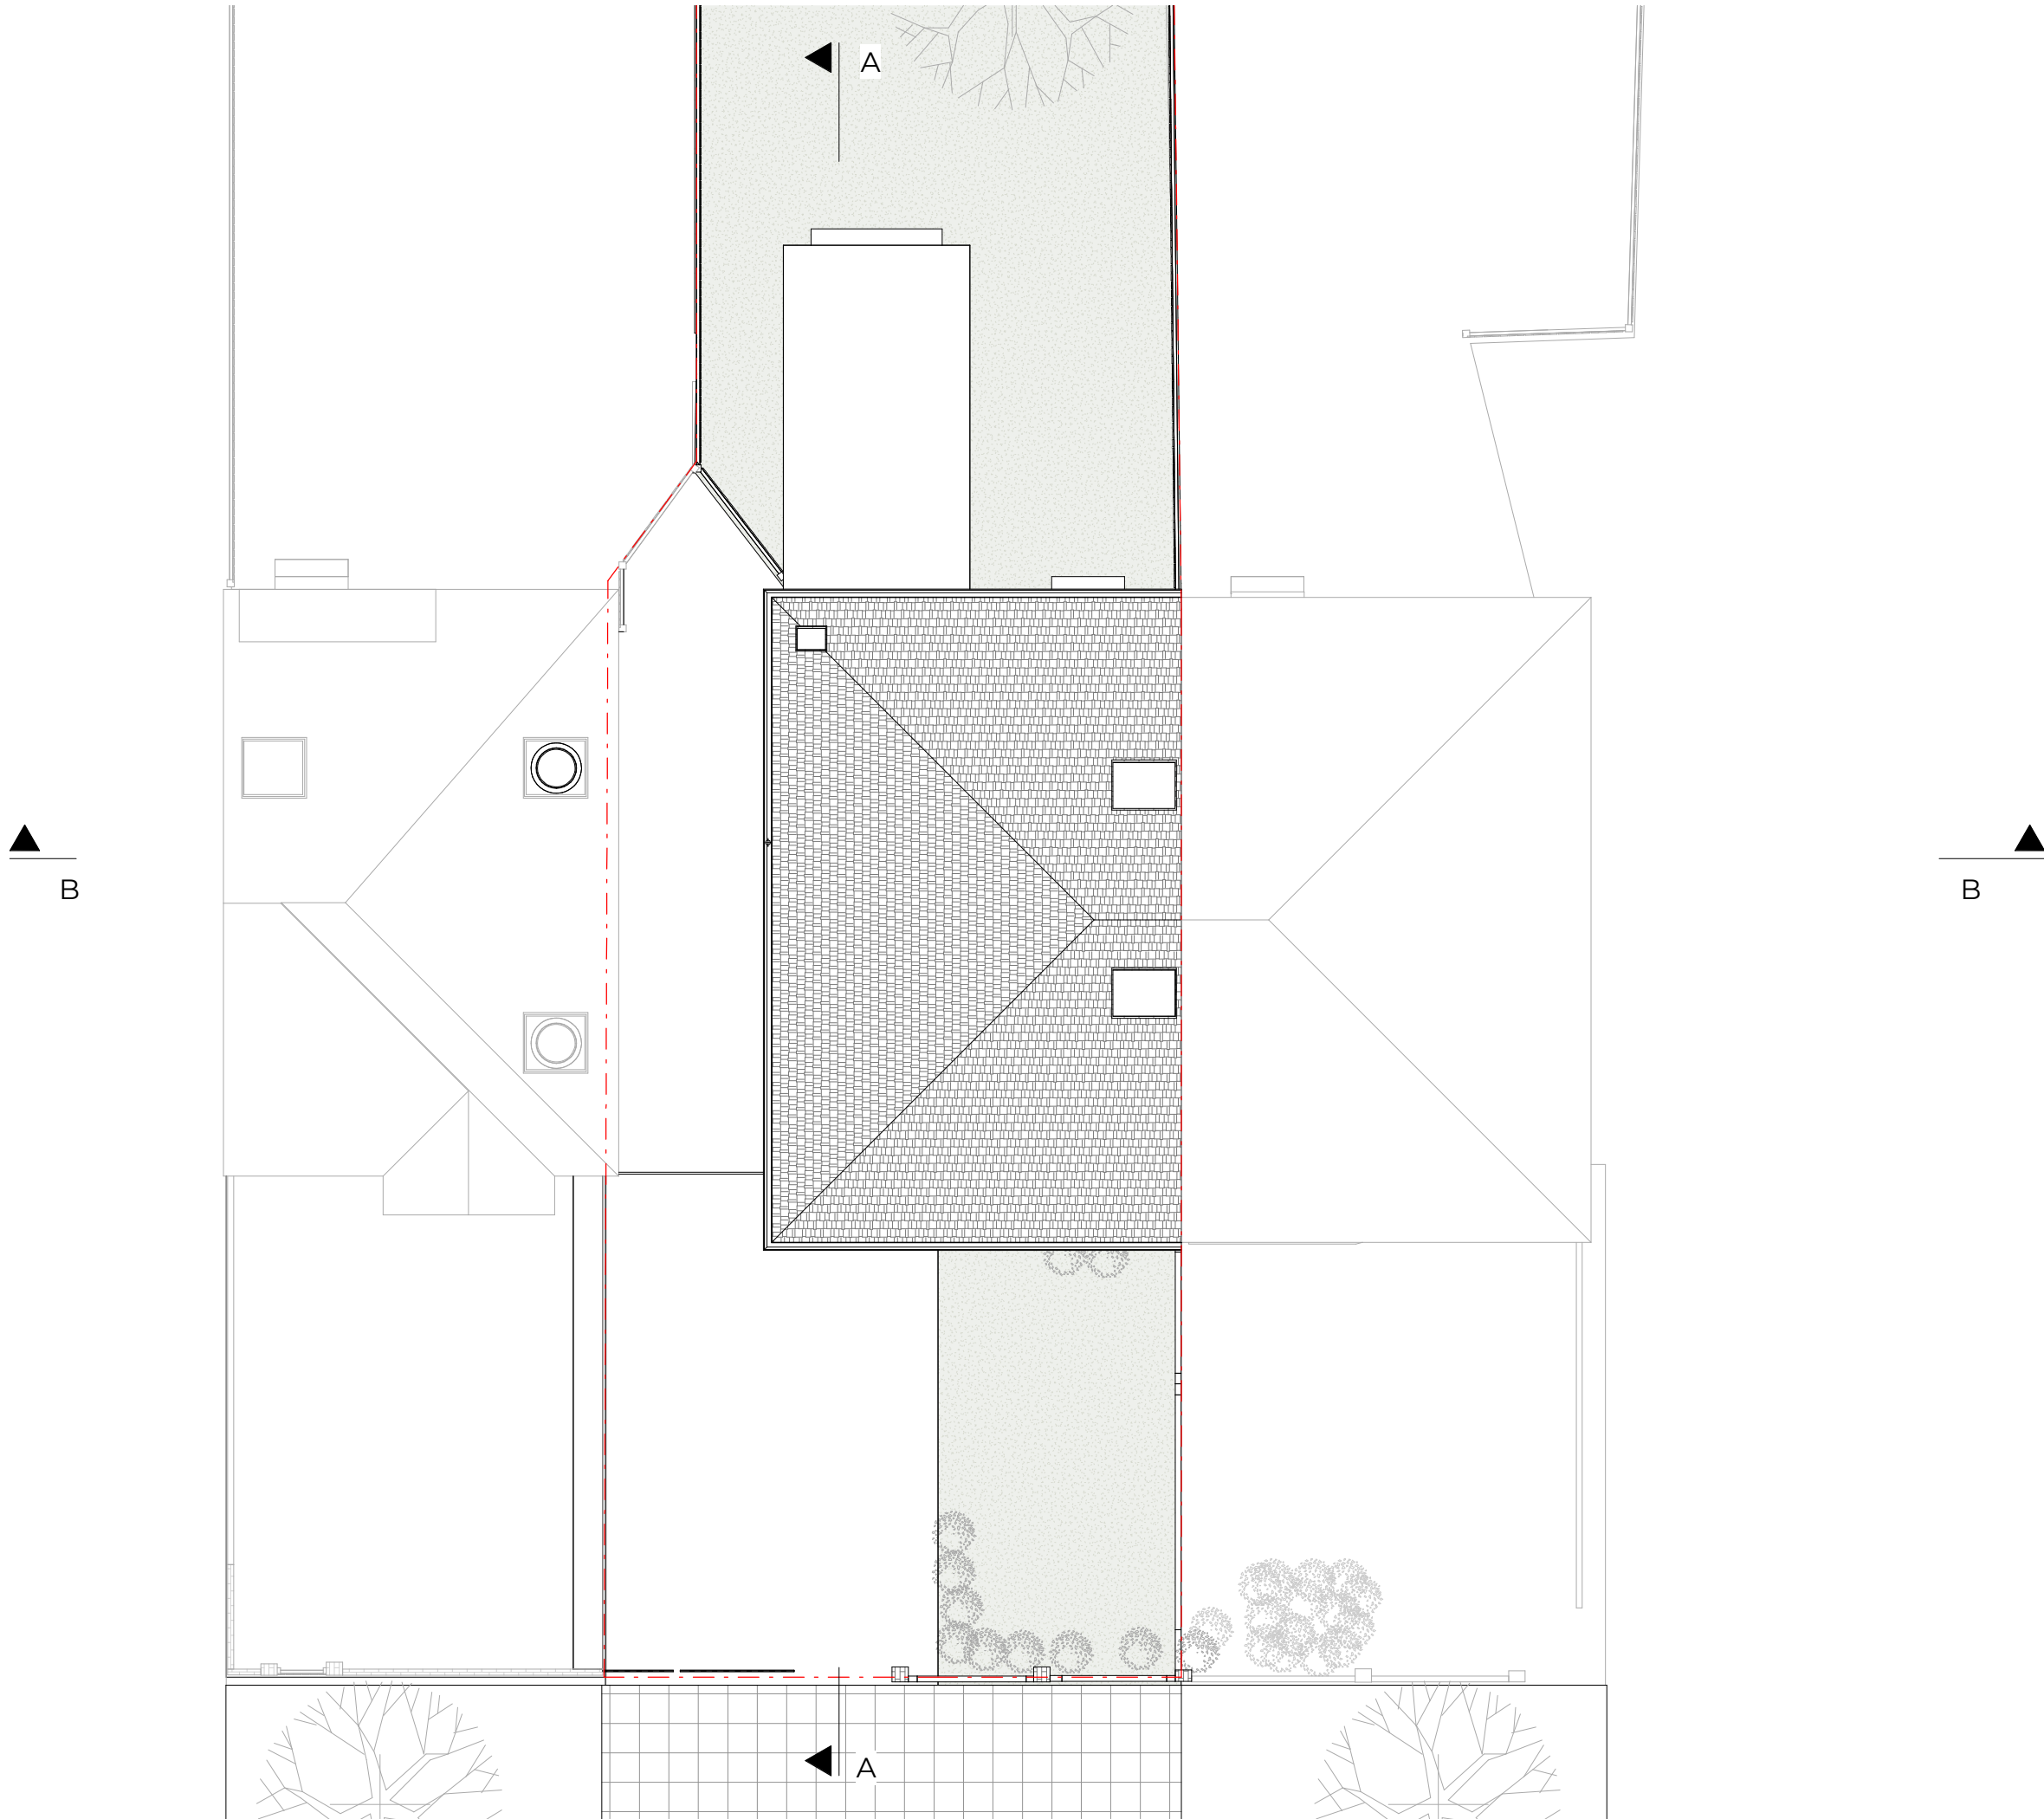

Key

Boundary Line

Demolished

Rev No.	Date	Description
---------	------	-------------


Notes:

Any inaccuracies or errors to be reported to the architect/surveyor immediately and prior to any work commencing. All dimensions to be verified on site. All work to comply with British Standards Code of practice. All external surfaces and materials to match existing. This drawing and all information provided within it is the copyright of UPP Consultants Ltd. and reproduction without prior consent is strictly forbidden.

Dwg No	Drawn
042AL-A-03-104	UPP

Drawing	Checked
Proposed Roof Plan	UPP

Scale	Issue Date
1:100 @ A3	13.07.2022

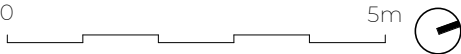

Project Address
42 Aldridge Avenue, Edgware HA8 8TA

Client	Status
Ariel Moses	For Planning



Key

Boundary Line

Demolished

Rev No.	Date	Description
---------	------	-------------


Notes:

Any inaccuracies or errors to be reported to the architect/surveyor immediately and prior to any work commencing. All dimensions to be verified on site. All work to comply with British Standards Code of practice. All external surfaces and materials to match existing. This drawing and all information provided within it is the copyright of UPP Consultants Ltd. and reproduction without prior consent is strictly forbidden.

Dwg No	Drawn
042AL-A-05-101	UPP

Drawing	Checked
Proposed Section A-A'	UPP

Scale	Issue Date
1:100 @ A3	13.07.2022

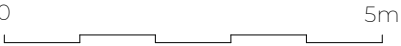

Project Address

42 Aldridge Avenue, Edgware HA8 8TA

Client	Status
Ariel Moses	For Planning

www.upp-planning.co.uk
info@upp-planning.co.uk
0208 202 9996
Atrium, Stables Market, Chalk
Farm Road, London, NW1
8AH





Key

Boundary Line

Demolished

8.33 ▼ 03 - ROOF

5.33 ▼ 02 - LOFT

2.77 ▼ 01 - FIRST FLOOR

0.00 ▼ 00 - GROUND FLOOR

Rev No.	Date	Description
---------	------	-------------

Notes:

Any inaccuracies or errors to be reported to the architect/surveyor immediately and prior to any work commencing. All dimensions to be verified on site. All work to comply with British Standards Code of practice. All external surfaces and materials to match existing. This drawing and all information provided within it is the copyright of UPP Consultants Ltd. and reproduction without prior consent is strictly forbidden.

Dwg No	Drawn
042AL-A-05-102	UPP

Drawing	Checked
Proposed Section B-B'	UPP

Scale	Issue Date
1:100 @ A3	13.07.2022



Project Address

42 Aldridge Avenue, Edgware HA8 8TA

Client	Status
Ariel Moses	For Planning

www.upp-planning.co.uk
info@upp-planning.co.uk
0208 202 9996
Atrium, Stables Market, Chalk
Farm Road, London, NW1
8AH





Key

Boundary Line

Demolished

8.33 ▼ 03 - ROOF

5.33 ▼ 02 - LOFT

2.77 ▼ 01 - FIRST FLOOR

0.00 ▼ 00 - GROUND FLOOR

Rev No.	Date	Description
---------	------	-------------

Notes:

Any inaccuracies or errors to be reported to the architect/surveyor immediately and prior to any work commencing. All dimensions to be verified on site. All work to comply with British Standards Code of practice. All external surfaces and materials to match existing. This drawing and all information provided within it is the copyright of UPP Consultants Ltd. and reproduction without prior consent is strictly forbidden.

Dwg No	Drawn
042AL-A-06-101	UPP

Drawing	Checked
Proposed East Elevation	UPP

Scale	Issue Date
1:100 @ A3	13.07.2022

0 5m

Project Address

42 Aldridge Avenue, Edgware HA8 8TA

Client	Status
Ariel Moses	For Planning

www.upp-planning.co.uk
info@upp-planning.co.uk
0208 202 9996
Atrium, Stables Market, Chalk
Farm Road, London, NW1
8AH





Key

Boundary Line

Demolished

Rev No. Date Description

Notes:

Any inaccuracies or errors to be reported to the architect/surveyor immediately and prior to any work commencing. All dimensions to be verified on site. All work to comply with British Standards Code of practice. All external surfaces and materials to match existing. This drawing and all information provided within it is the copyright of UPP Consultants Ltd. and reproduction without prior consent is strictly forbidden.

Dwg No. Drawn

042AL-A-06-102 UPP

Drawing Checked

Proposed West Elevation UPP

Scale Issue Date

1:100 @ A3 13.07.2022

0 5m

Project Address


42 Aldridge Avenue, Edgware HA8 8TA

Client Status

Ariel Moses For Planning

www.upp-planning.co.uk
info@upp-planning.co.uk
0208 202 9996
Atrium, Stables Market, Chalk
Farm Road, London, NW1
8AH



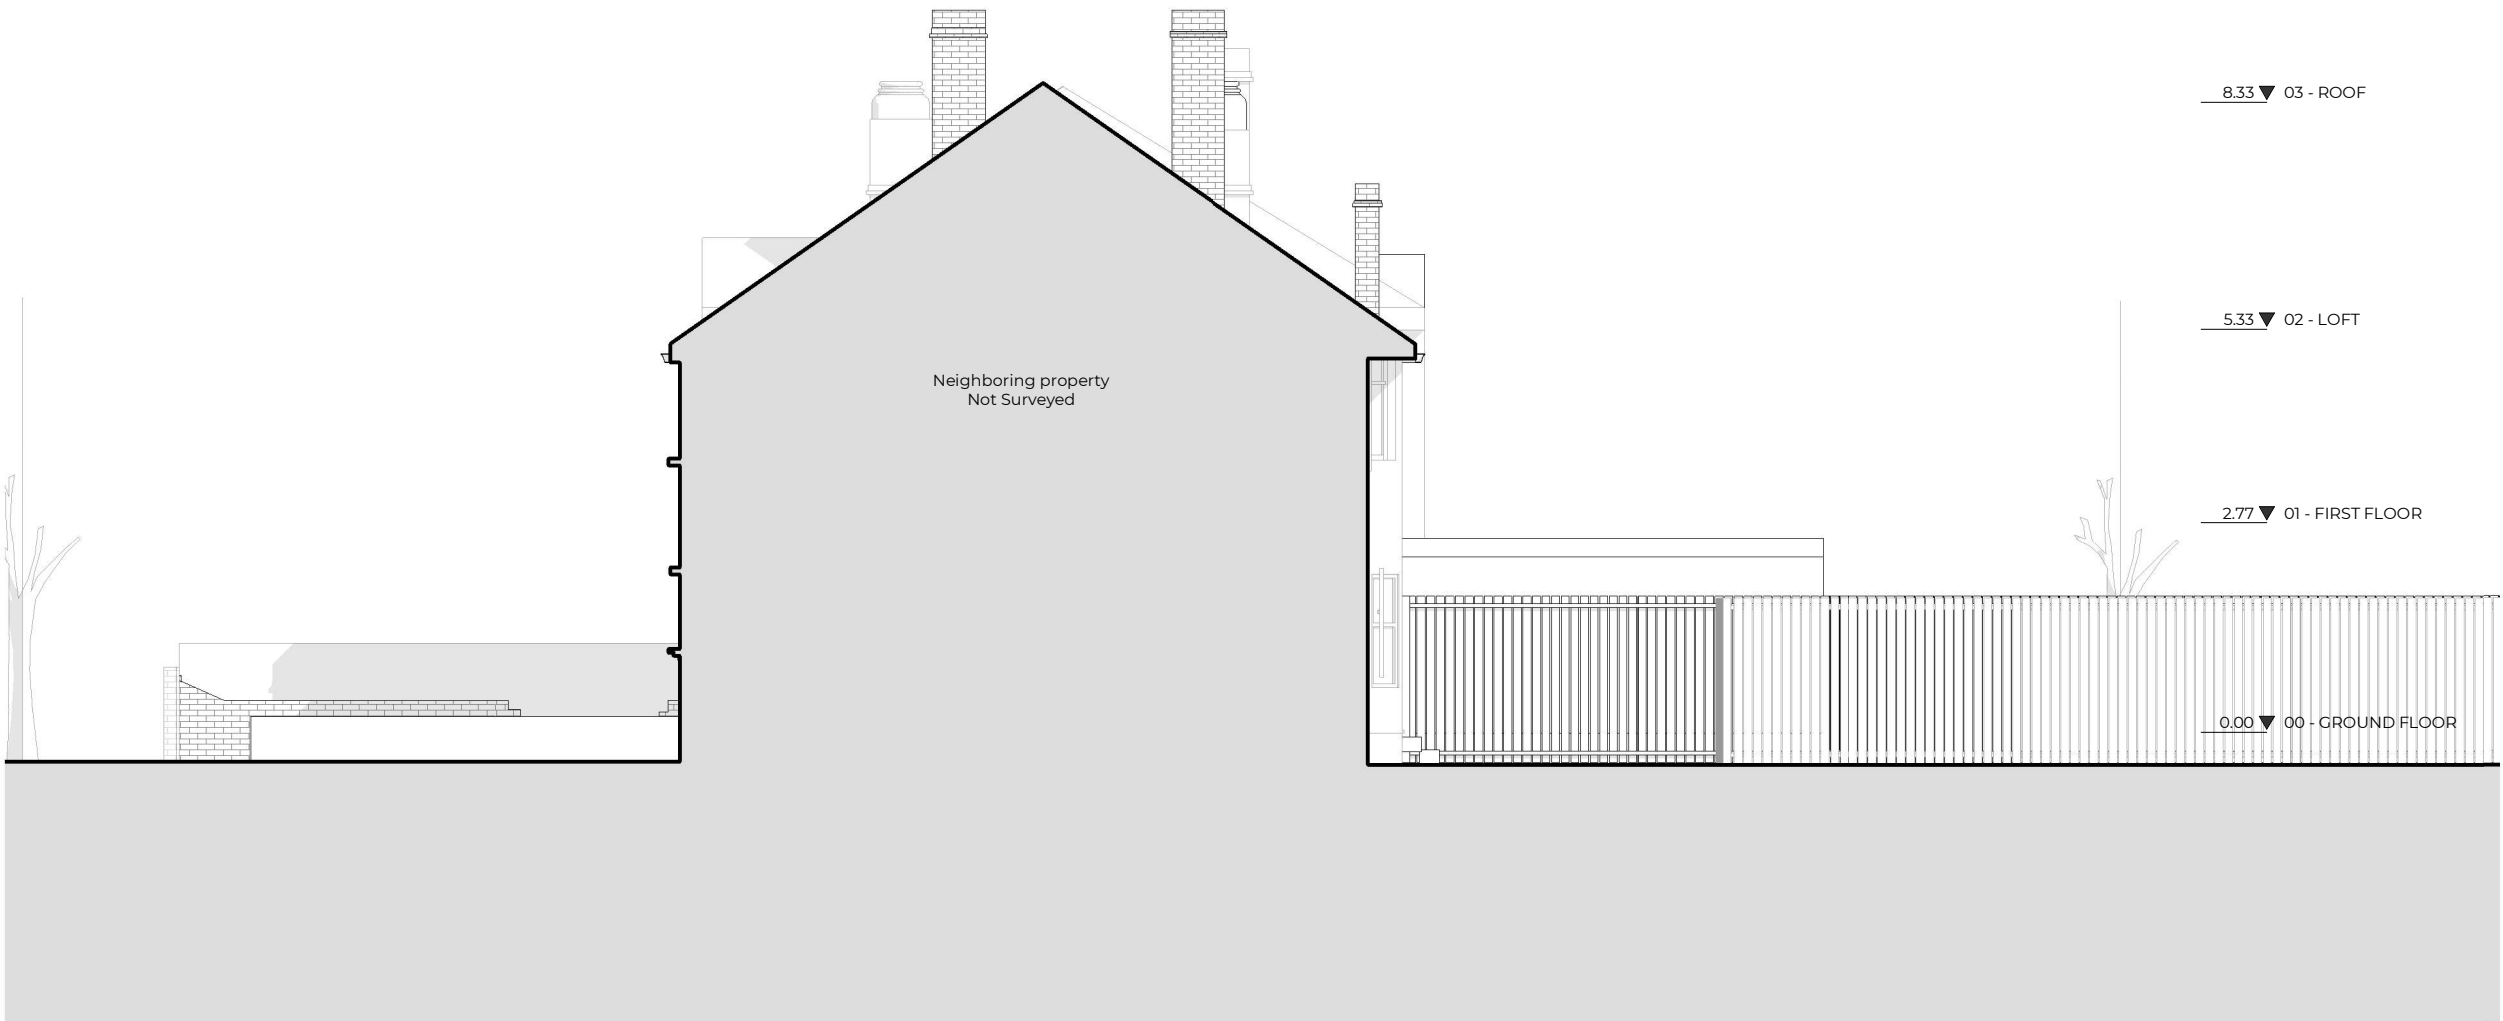

Key

— — — Boundary Line

- - - Demolished

Rev No.	Date	Description
---------	------	-------------

Notes:

Any inaccuracies or errors to be reported to the architect/surveyor immediately and prior to any work commencing. All dimensions to be verified on site. All work to comply with British Standards Code of practice. All external surfaces and materials to match existing. This drawing and all information provided within it is the copyright of UPP Consultants Ltd. and reproduction without prior consent is strictly forbidden.

Dwg No	Drawn
042AL-A-06-103	UPP

Drawing	Checked
Proposed North Elevation	UPP

Scale	Issue Date
1:100 @ A3	13.07.2022




Project Address

42 Aldridge Avenue, Edgware HA8 8TA

Client	Status
Ariel Moses	For Planning

www.upp-planning.co.uk
info@upp-planning.co.uk
0208 202 9996
Atrium, Stables Market, Chalk
Farm Road, London, NW1
8AH



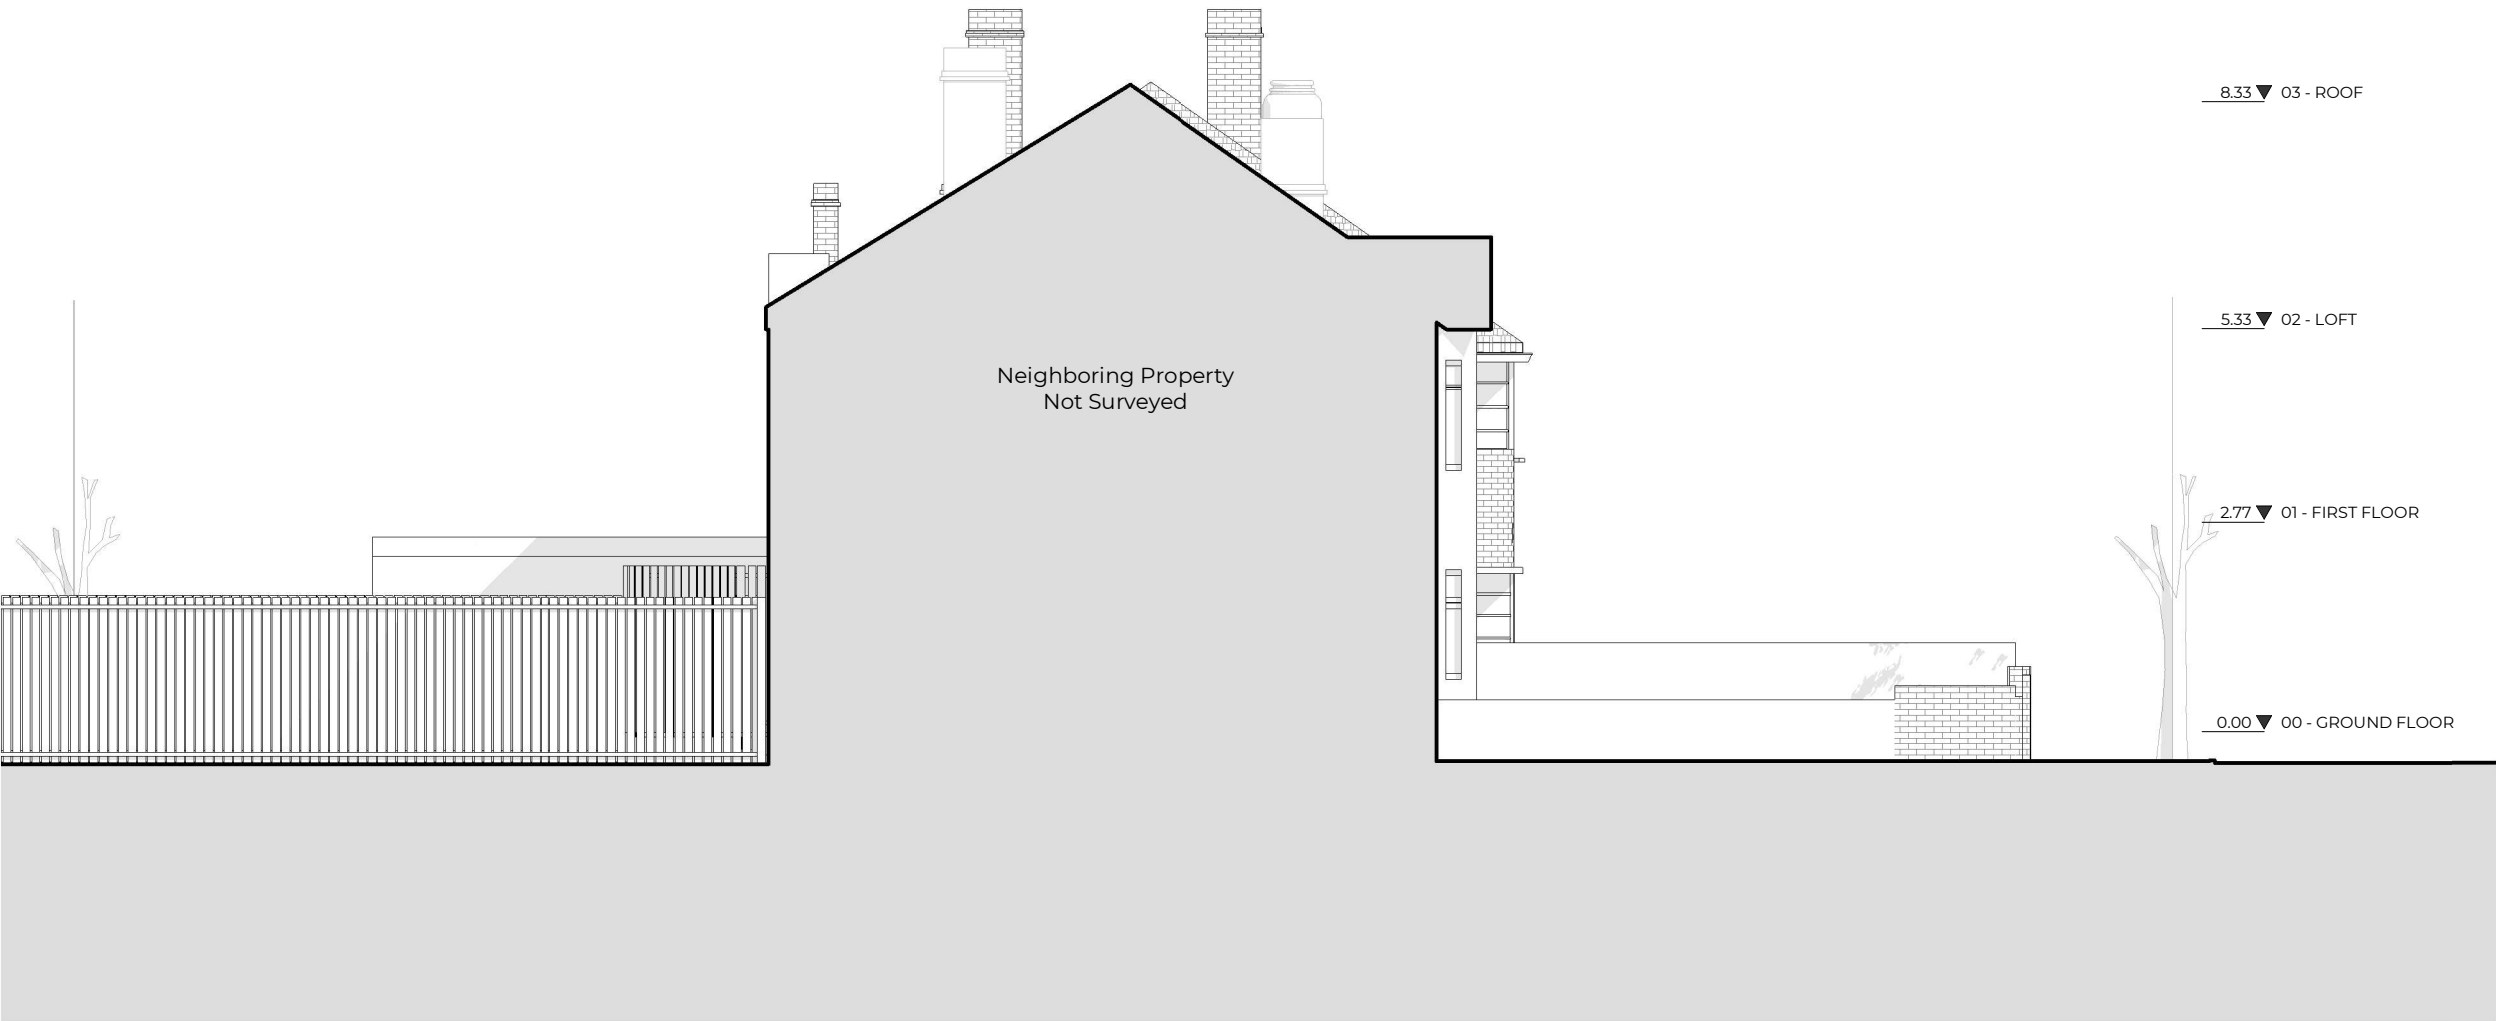

Key

Boundary Line

Demolished

Rev No.	Date	Description
---------	------	-------------

Notes:

Any inaccuracies or errors to be reported to the architect/surveyor immediately and prior to any work commencing. All dimensions to be verified on site. All work to comply with British Standards Code of practice. All external surfaces and materials to match existing. This drawing and all information provided within it is the copyright of UPP Consultants Ltd. and reproduction without prior consent is strictly forbidden.

Dwg No
042AL-A-06-104

Drawn
UPP

Drawing
Proposed South Elevation

Checked
UPP

Scale
1:100 @ A3

Issue Date
13.07.2022



Project Address
42 Aldridge Avenue, Edgware HA8 8TA

Client
Ariel Moses

Status
For Planning

www.upp-planning.co.uk
info@upp-planning.co.uk
0208 202 9996
Atrium, Stables Market, Chalk
Farm Road, London, NW1
8AH

