



LOCATION PLAN
1 : 1250

0 10 20 30 40 50

Proposed site plan
1 : 500

0 5 10 15 20 25



Key

Boundary Line

Demolished

Schedule of Areas

Total Site Area	322.64 s.q.m.	Existing Non-Residential	0.00 s.q.m.
Existing Residential	115.41 s.q.m.	Non Residential area lost by change of use or demolition	0.00 s.q.m.
Residential area lost by change of use or demolition	0.00 s.q.m.	Proposed Non-Residential	0.00 s.q.m.
Proposed Residential	0.00 s.q.m.		
Net additional area	0.00 s.q.m.		

Rev No.	Date	Description
---------	------	-------------


Notes:

Any inaccuracies or errors to be reported to the architect/surveyor immediately and prior to any work commencing. All dimensions to be verified on site. All work to comply with British Standards Code of practice. All external surfaces and materials to match existing. This drawing and all information provided within it is the copyright of UPP Consultants Ltd. and reproduction without prior consent is strictly forbidden.

Dwg No	042AL-A-01-001	Drawn	UPP
--------	----------------	-------	-----


Drawing	Location Plan	Checked	UPP
---------	---------------	---------	-----

Scale	As indicated @ A3	Issue Date	06.07.2022
-------	-------------------	------------	------------

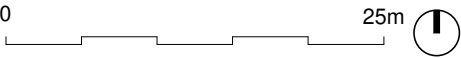

Project Address
42 Aldridge Avenue, Edgware HA8 8TA

Client	Ariel Moses	Status	For Planning
--------	-------------	--------	--------------

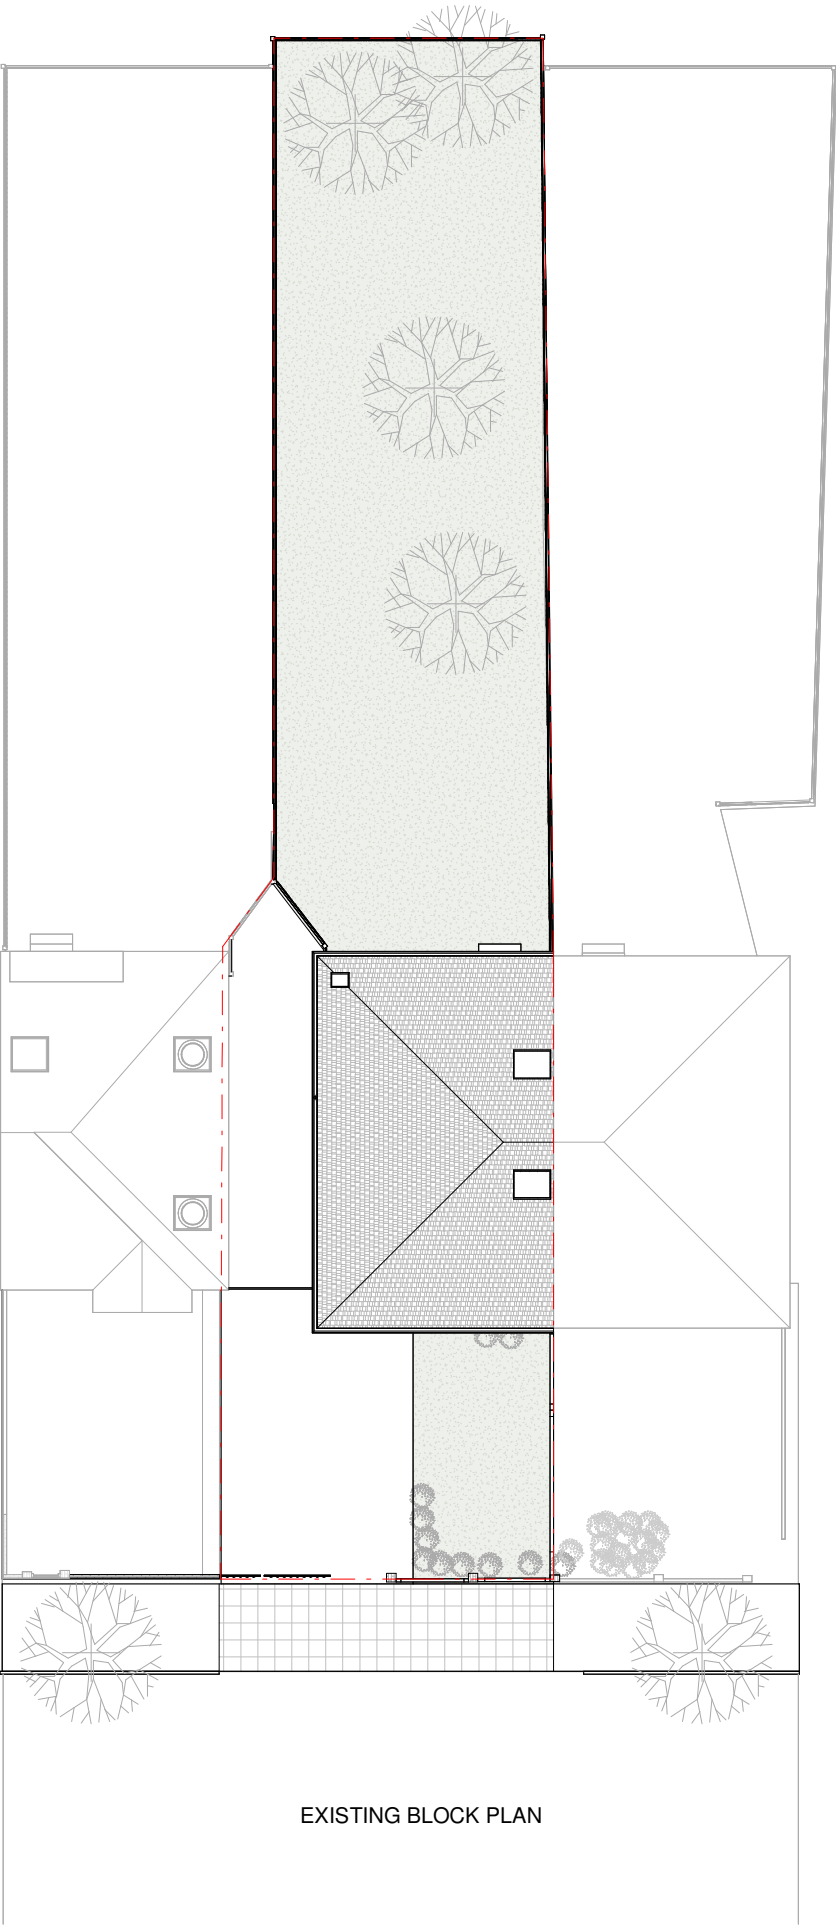

EXISTING BLOCK PLAN

Key

Boundary Line

Demolished

Rev No.	Date	Description
---------	------	-------------


Notes:

Any inaccuracies or errors to be reported to the architect/surveyor immediately and prior to any work commencing. All dimensions to be verified on site. All work to comply with British Standards Code of practice. All external surfaces and materials to match existing. This drawing and all information provided within it is the copyright of UPP Consultants Ltd. and reproduction without prior consent is strictly forbidden.

Dwg No	Drawn
042AL-A-01-002	UPP

Drawing	Checked
Block plans	UPP


Scale	Issue Date
1 : 200 @ A3	06.07.2022

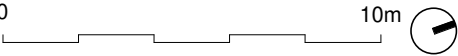

Project Address

42 Aldridge Avenue, Edgware HA8 8TA

Client	Status
Ariel Moses	For Planning

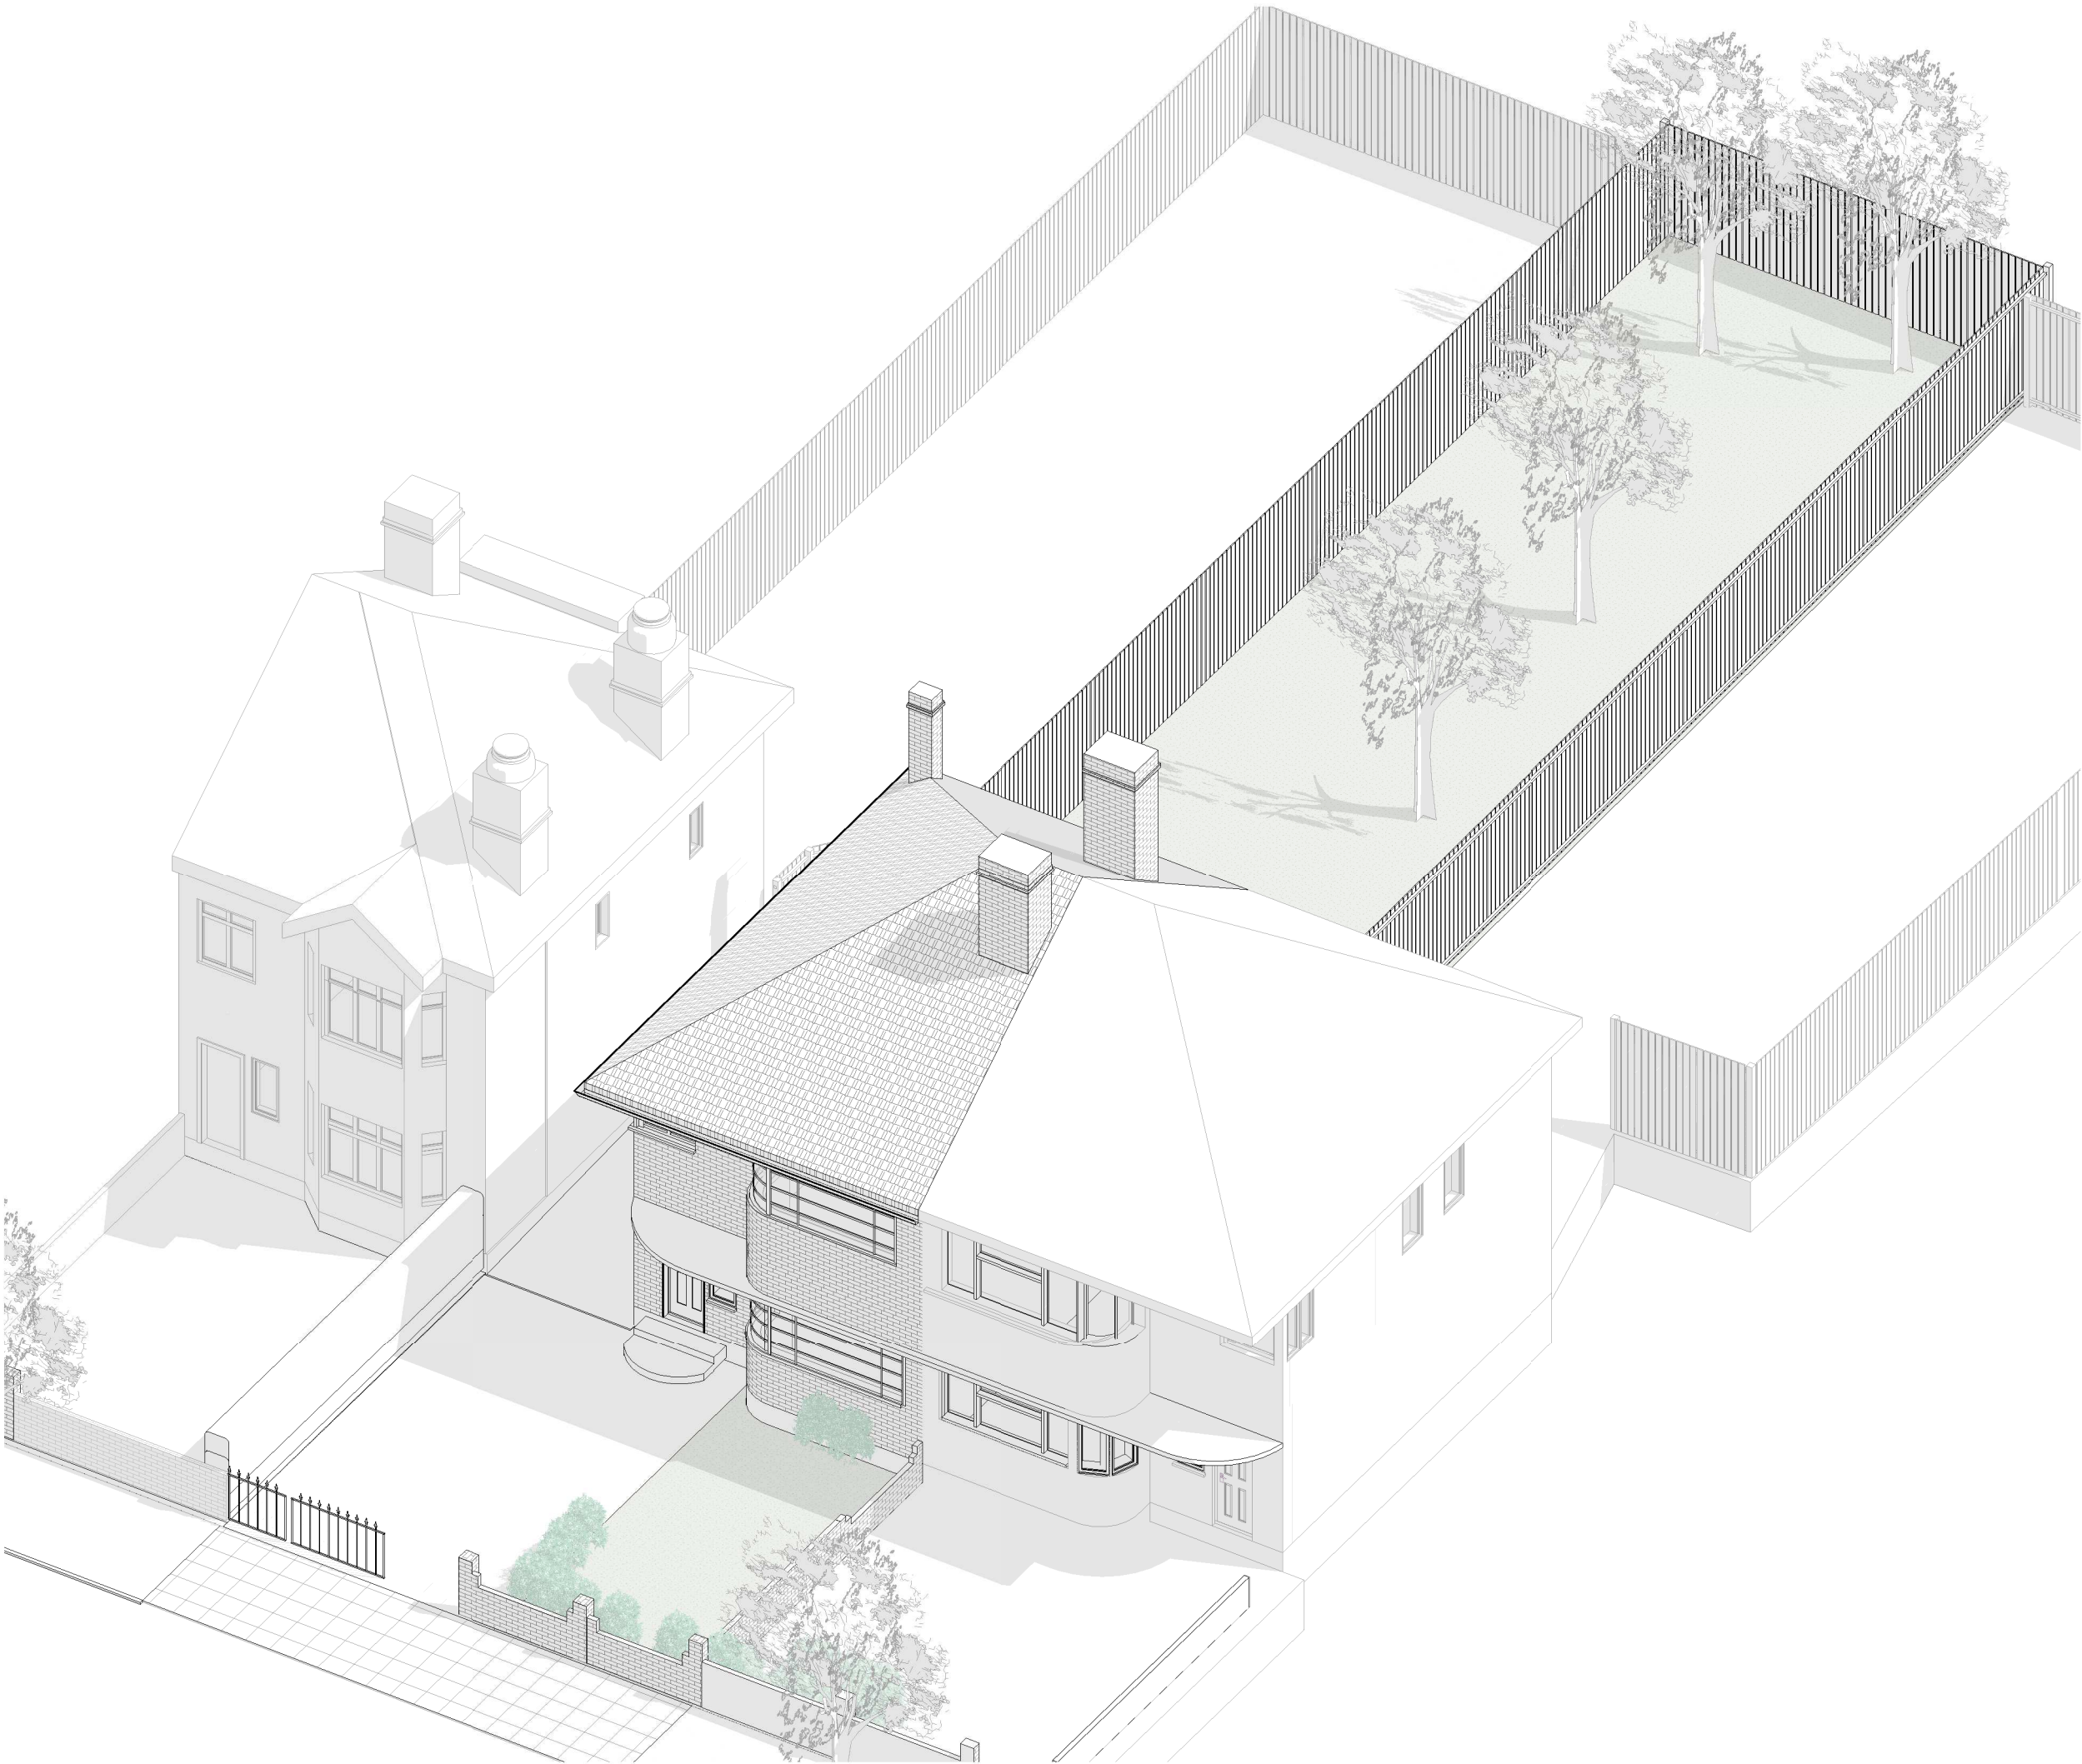

Key

Boundary Line

Demolished

Rev No.	Date	Description
---------	------	-------------

Notes:

Any inaccuracies or errors to be reported to the architect/surveyor immediately and prior to any work commencing. All dimensions to be verified on site. All work to comply with British Standards Code of practice. All external surfaces and materials to match existing. This drawing and all information provided within it is the copyright of UPP Consultants Ltd. and reproduction without prior consent is strictly forbidden.

Dwg No	Drawn
042AL-A-02-001	UPP

Drawing	Checked
Existing Front Visualization	UPP

Scale	Issue Date
@ A3	06.07.2022

Project Address
42 Aldridge Avenue, Edgware HA8 8TA

Client	Status
Ariel Moses	For Planning

www.upp-planning.co.uk
info@upp-planning.co.uk
0208 202 9996
Atrium, Stables Market, Chalk
Farm Road, London, NW1 8AH





Key

Boundary Line

Demolished

Rev No.	Date	Description
---------	------	-------------

Notes:

Any inaccuracies or errors to be reported to the architect/surveyor immediately and prior to any work commencing. All dimensions to be verified on site. All work to comply with British Standards Code of practice. All external surfaces and materials to match existing. This drawing and all information provided within it is the copyright of UPP Consultants Ltd. and reproduction without prior consent is strictly forbidden.

Dwg No	Drawn
042AL-A-02-002	UPP

Drawing	Checked
Existing Rear Visualization	UPP

Scale	Issue Date
@ A3	06.07.2022


Project Address

42 Aldridge Avenue, Edgware HA8 8TA

Client	Status
Ariel Moses	For Planning

www.upp-planning.co.uk
info@upp-planning.co.uk
0208 202 9996
Atrium, Stables Market, Chalk
Farm Road, London, NW1 8AH



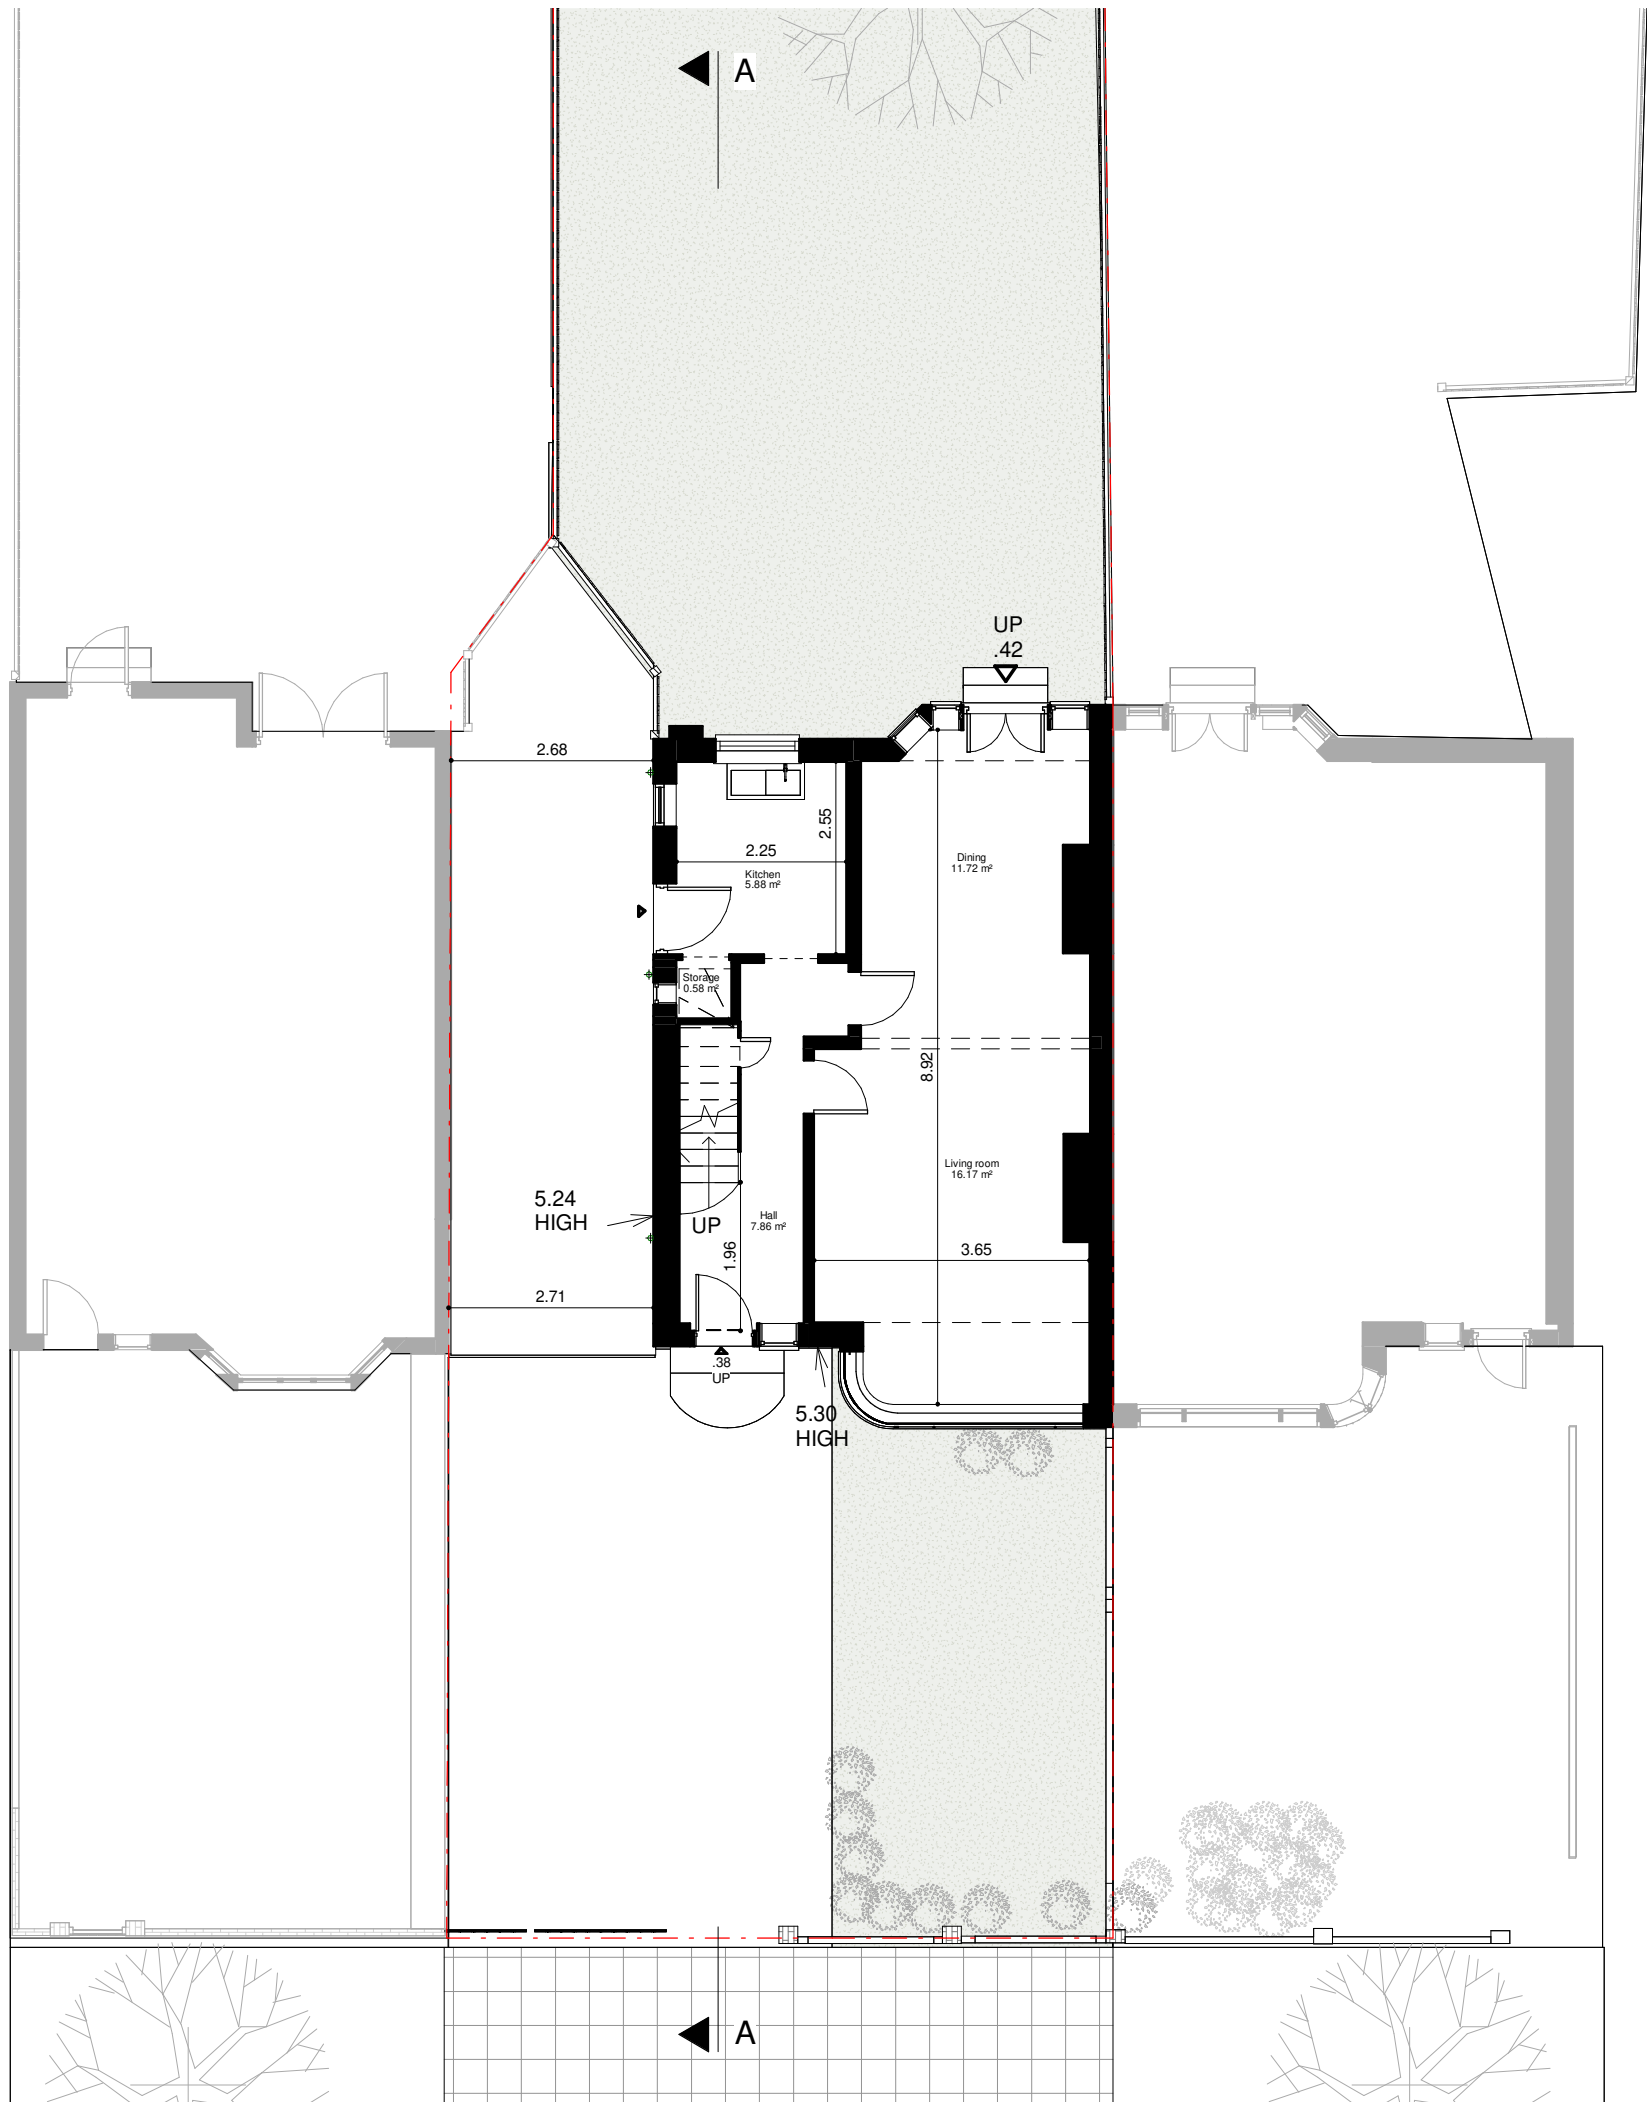

Key

Boundary Line

Demolished

Rev No.	Date	Description
---------	------	-------------


Notes:

Any inaccuracies or errors to be reported to the architect/surveyor immediately and prior to any work commencing. All dimensions to be verified on site. All work to comply with British Standards Code of practice. All external surfaces and materials to match existing. This drawing and all information provided within it is the copyright of UPP Consultants Ltd. and reproduction without prior consent is strictly forbidden.

Dwg No	Drawn
042AL-A-03-001	UPP


Drawing	Checked
Existing Ground Floor Plan	UPP

Scale	Issue Date
1 : 100 @ A3	06.07.2022

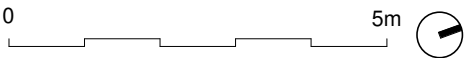

Project Address
42 Aldridge Avenue, Edgware HA8 8TA

Client	Status
Ariel Moses	For Planning

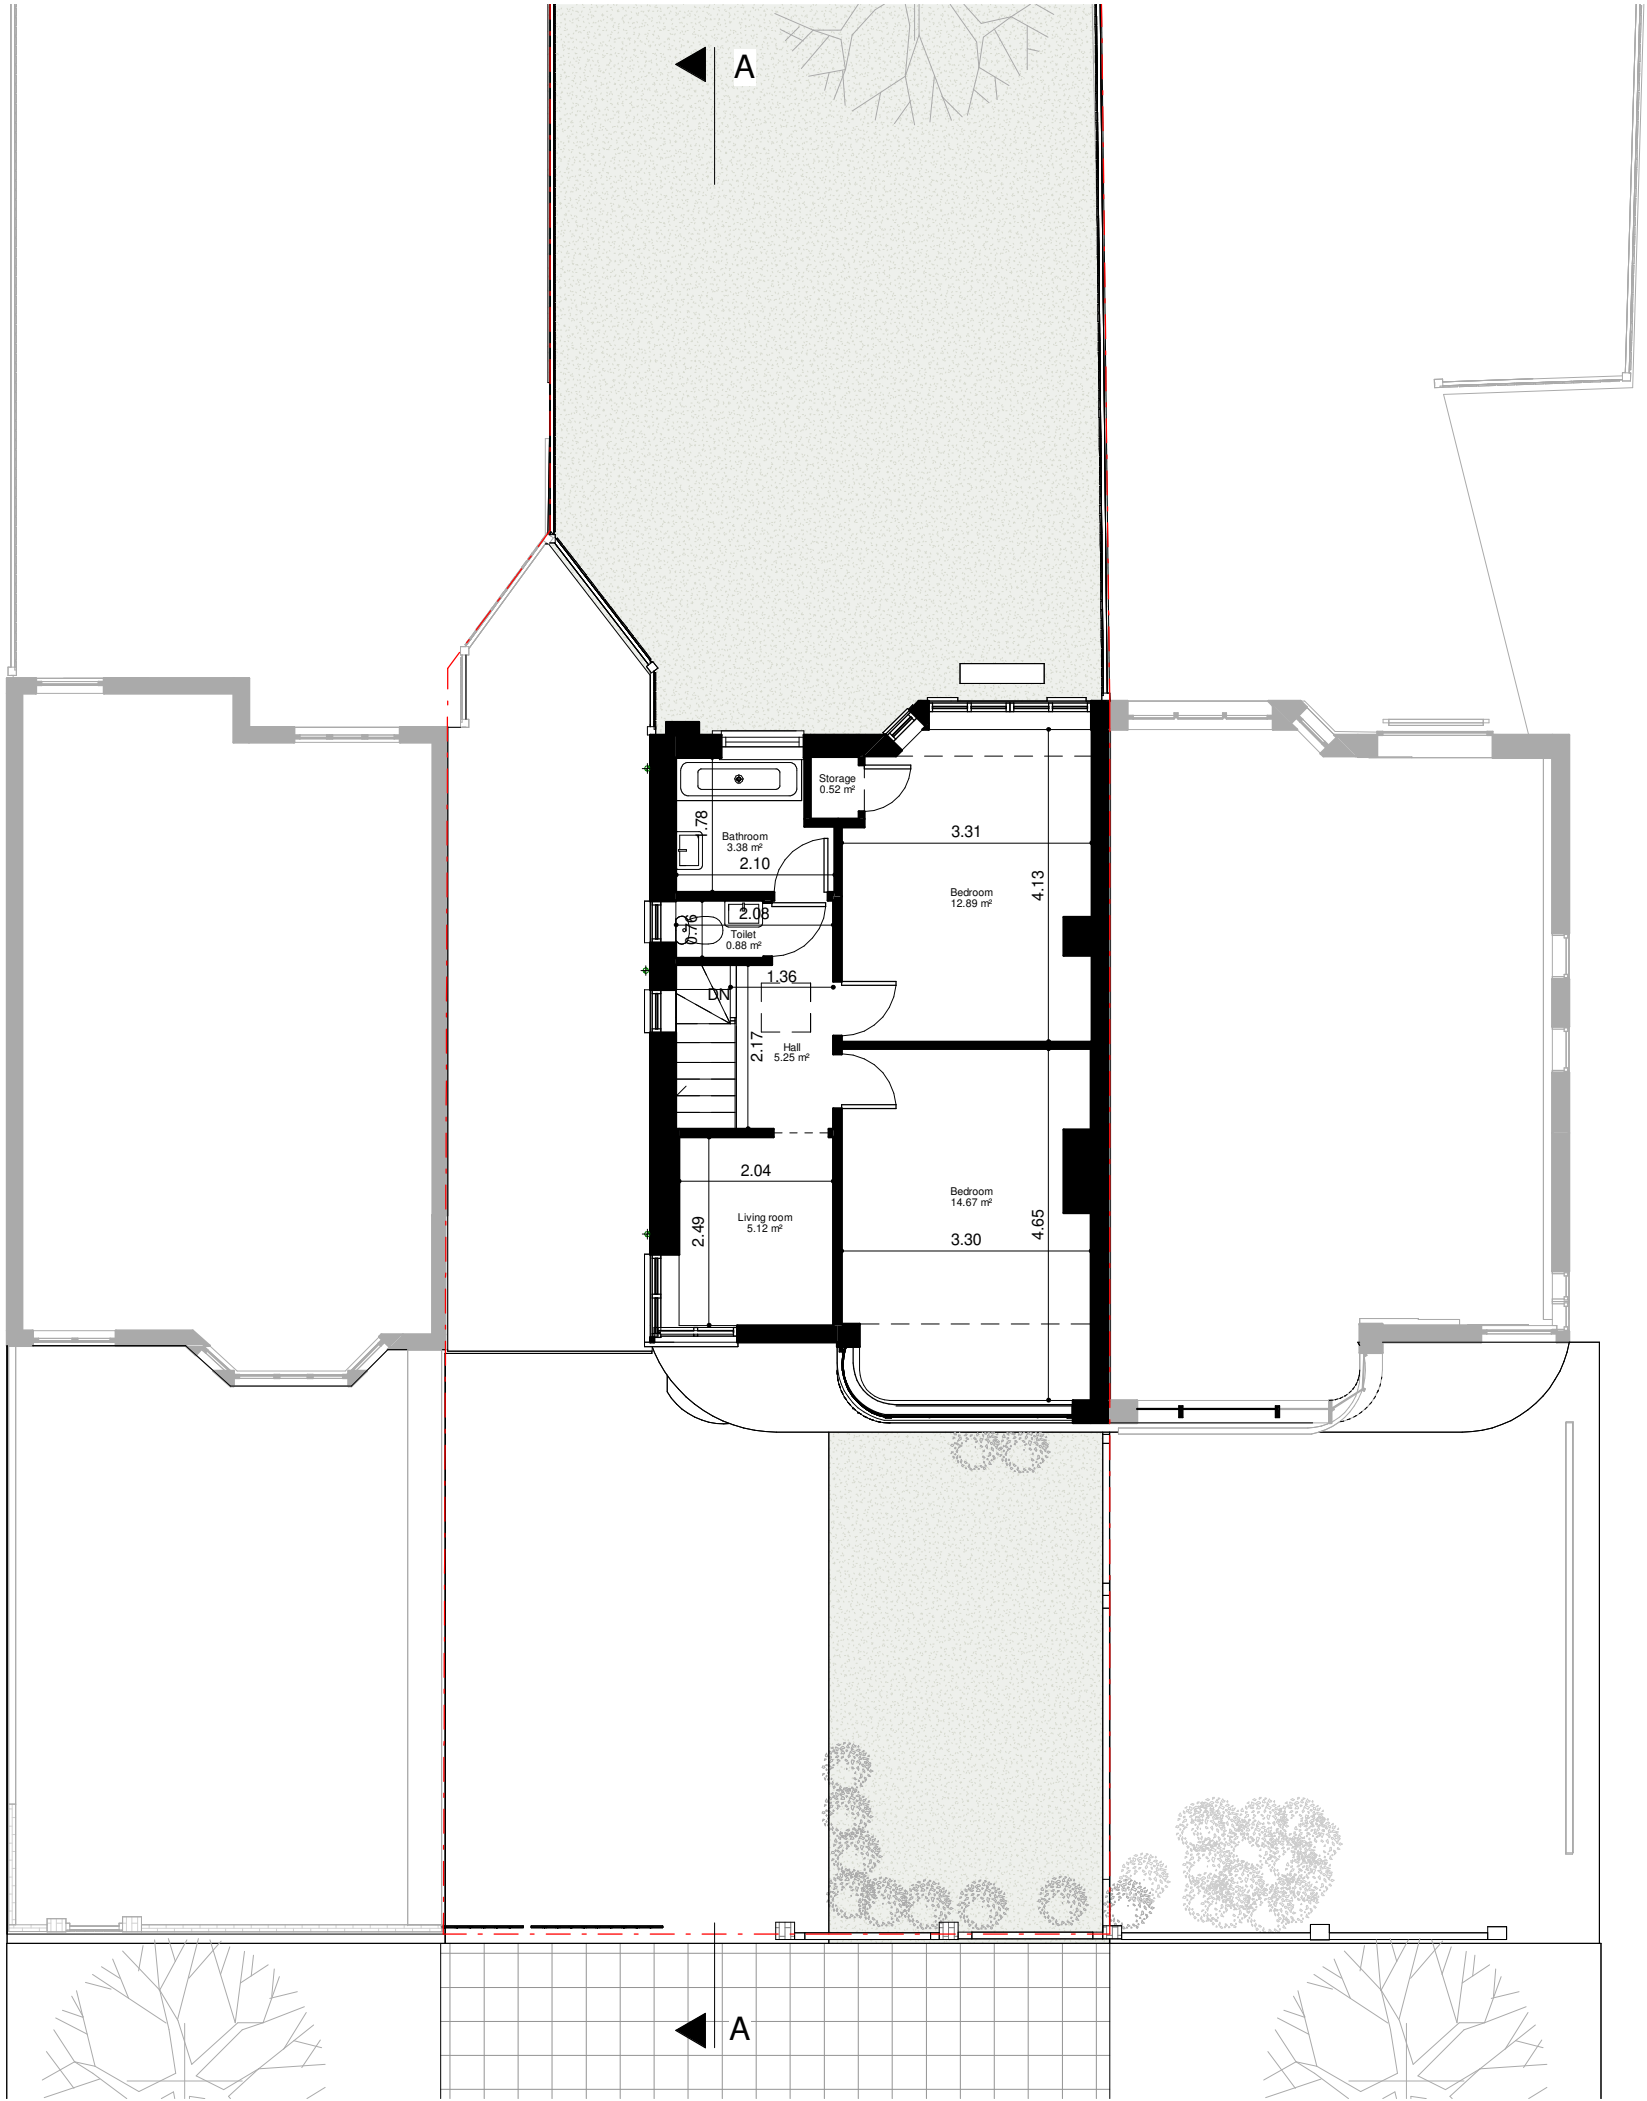

Key

Boundary Line

Demolished

Rev No.	Date	Description
---------	------	-------------


Notes:

Any inaccuracies or errors to be reported to the architect/surveyor immediately and prior to any work commencing. All dimensions to be verified on site. All work to comply with British Standards Code of practice. All external surfaces and materials to match existing. This drawing and all information provided within it is the copyright of UPP Consultants Ltd. and reproduction without prior consent is strictly forbidden.

Dwg No	Drawn
042AL-A-03-002	UPP


Drawing	Checked
Existing First Floor Plan	UPP

Scale	Issue Date
1 : 100 @ A3	06.07.2022

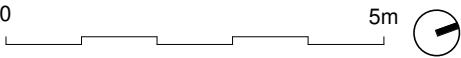

Project Address
42 Aldridge Avenue, Edgware HA8 8TA

Client	Status
Ariel Moses	For Planning

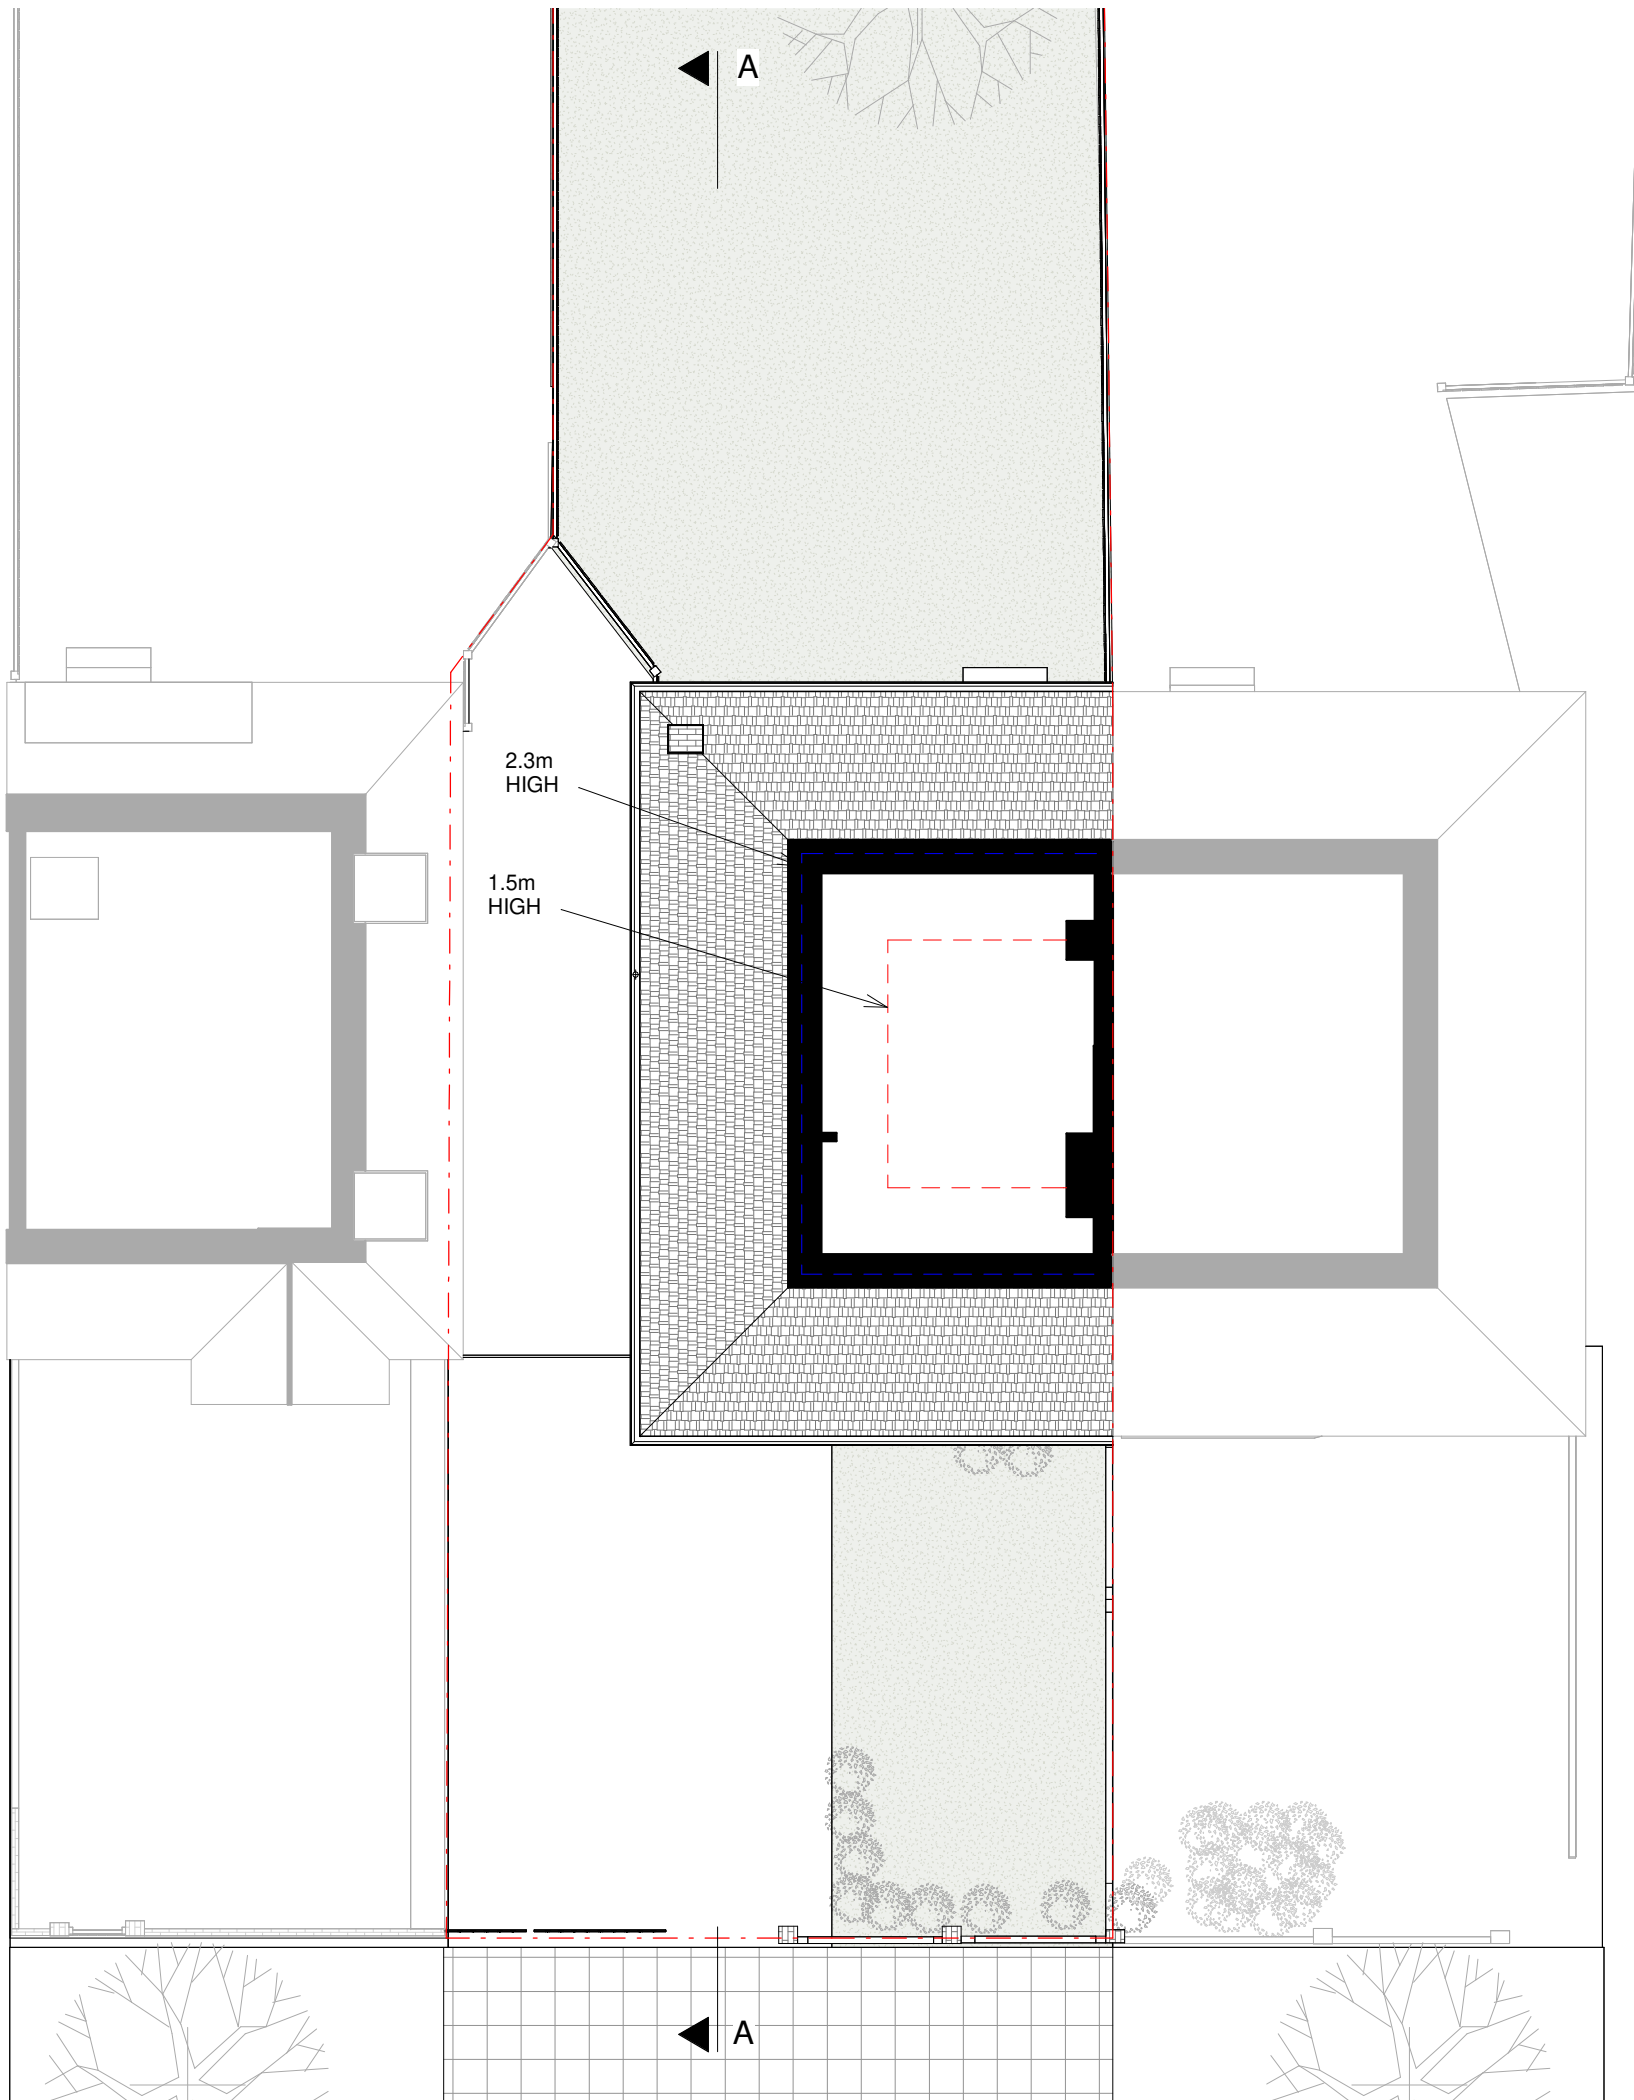

Key

Boundary Line

Demolished

Rev No.	Date	Description
---------	------	-------------

Notes:

Any inaccuracies or errors to be reported to the architect/surveyor immediately and prior to any work commencing. All dimensions to be verified on site. All work to comply with British Standards Code of practice. All external surfaces and materials to match existing. This drawing and all information provided within it is the copyright of UPP Consultants Ltd. and reproduction without prior consent is strictly forbidden.

Dwg No	Drawn
042AL-A-03-003	UPP

Drawing	Checked
Existing Loft Plan	UPP

Scale	Issue Date
1 : 100 @ A3	06.07.2022

0 5m


Project Address

42 Aldridge Avenue, Edgware HA8 8TA

Client	Status
Ariel Moses	For Planning

www.upp-planning.co.uk
info@upp-planning.co.uk
0208 202 9996
Atrium, Stables Market, Chalk
Farm Road, London, NW1 8AH

UPP
ARCHITECTS +
TOWN PLANNERS

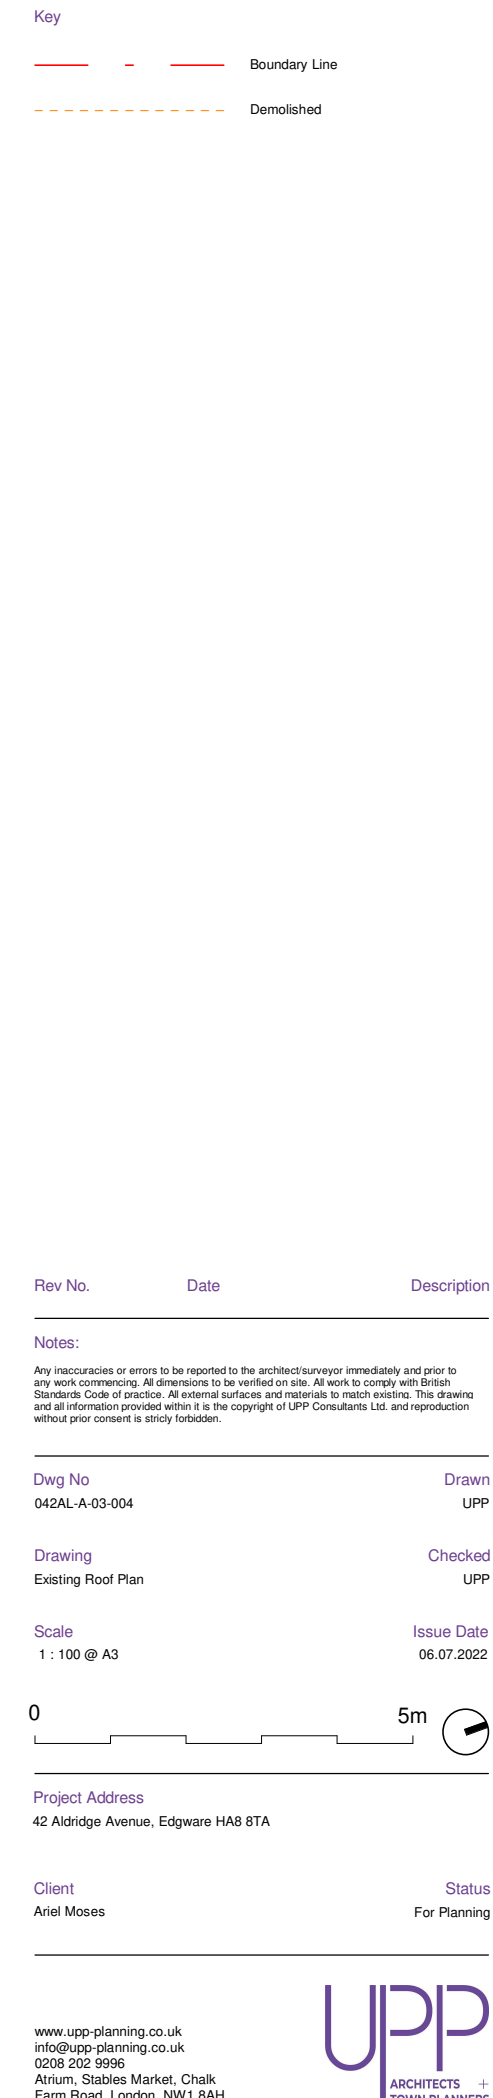



Key

Boundary Line

Demolished

8.33 ▼ 03 - ROOF

5.33 ▼ 02 - LOFT

2.77 ▼ 01 - FIRST FLOOR

0.00 ▼ 00 - GROUND FLOOR

Rev No.	Date	Description
---------	------	-------------

Notes:

Any inaccuracies or errors to be reported to the architect/surveyor immediately and prior to any work commencing. All dimensions to be verified on site. All work to comply with British Standards Code of practice. All external surfaces and materials to match existing. This drawing and all information provided within it is the copyright of UPP Consultants Ltd. and reproduction without prior consent is strictly forbidden.

Dwg No	Drawn
042AL-A-05-001	UPP

Drawing	Checked
Existing Section A-A'	UPP

Scale	Issue Date
1 : 100 @ A3	06.07.2022



Project Address

42 Aldridge Avenue, Edgware HA8 8TA

Client	Status
Ariel Moses	For Planning

www.upp-planning.co.uk
info@upp-planning.co.uk
0208 202 9996
Atrium, Stables Market, Chalk
Farm Road, London, NW1 8AH





Key

Boundary Line

Demolished

Rev No.	Date	Description
---------	------	-------------

Notes:

Any inaccuracies or errors to be reported to the architect/surveyor immediately and prior to any work commencing. All dimensions to be verified on site. All work to comply with British Standards Code of practice. All external surfaces and materials to match existing. This drawing and all information provided within it is the copyright of UPP Consultants Ltd. and reproduction without prior consent is strictly forbidden.

Dwg No	Drawn
042AL-A-05-002	UPP

Drawing	Checked
Existing Section B-B'	UPP

Scale	Issue Date
1 : 100 @ A3	06.07.2022



Project Address

42 Aldridge Avenue, Edgware HA8 8TA

Client	Status
Ariel Moses	For Planning

www.upp-planning.co.uk
info@upp-planning.co.uk
0208 202 9996
Atrium, Stables Market, Chalk
Farm Road, London, NW1 8AH





Key

Boundary Line

Demolished

8.33 ▼ 03 - ROOF

5.33 ▼ 02 - LOFT

2.77 ▼ 01 - FIRST FLOOR

0.00 ▼ 00 - GROUND FLOOR

Rev No.	Date	Description
---------	------	-------------

Notes:

Any inaccuracies or errors to be reported to the architect/surveyor immediately and prior to any work commencing. All dimensions to be verified on site. All work to comply with British Standards Code of practice. All external surfaces and materials to match existing. This drawing and all information provided within it is the copyright of UPP Consultants Ltd. and reproduction without prior consent is strictly forbidden.

Dwg No	Drawn
042AL-A-06-001	UPP

Drawing	Checked
Existing East Elevation	UPP

Scale	Issue Date
1 : 100 @ A3	06.07.2022

0 5m

Project Address

42 Aldridge Avenue, Edgware HA8 8TA

Client	Status
Ariel Moses	For Planning

www.upp-planning.co.uk
info@upp-planning.co.uk
0208 202 9996
Atrium, Stables Market, Chalk
Farm Road, London, NW1 8AH





Key

- Boundary Line
- Demolished

8.33 ▼ 03 - ROOF

5.33 ▼ 02 - LOFT

2.77 ▼ 01 - FIRST FLOOR

0.00 ▼ 00 - GROUND FLOOR

Rev No.	Date	Description
---------	------	-------------

Notes:

Any inaccuracies or errors to be reported to the architect/surveyor immediately and prior to any work commencing. All dimensions to be verified on site. All work to comply with British Standards Code of practice. All external surfaces and materials to match existing. This drawing and all information provided within it is the copyright of UPP Consultants Ltd. and reproduction without prior consent is strictly forbidden.

Dwg No	Drawn
042AL-A-06-002	UPP

Drawing	Checked
Existing West Elevation	UPP

Scale	Issue Date
1 : 100 @ A3	06.07.2022


0 5m

Project Address
42 Aldridge Avenue, Edgware HA8 8TA

Client	Status
Ariel Moses	For Planning

www.upp-planning.co.uk
info@upp-planning.co.uk
0208 202 9996
Atrium, Stables Market, Chalk
Farm Road, London, NW1 8AH



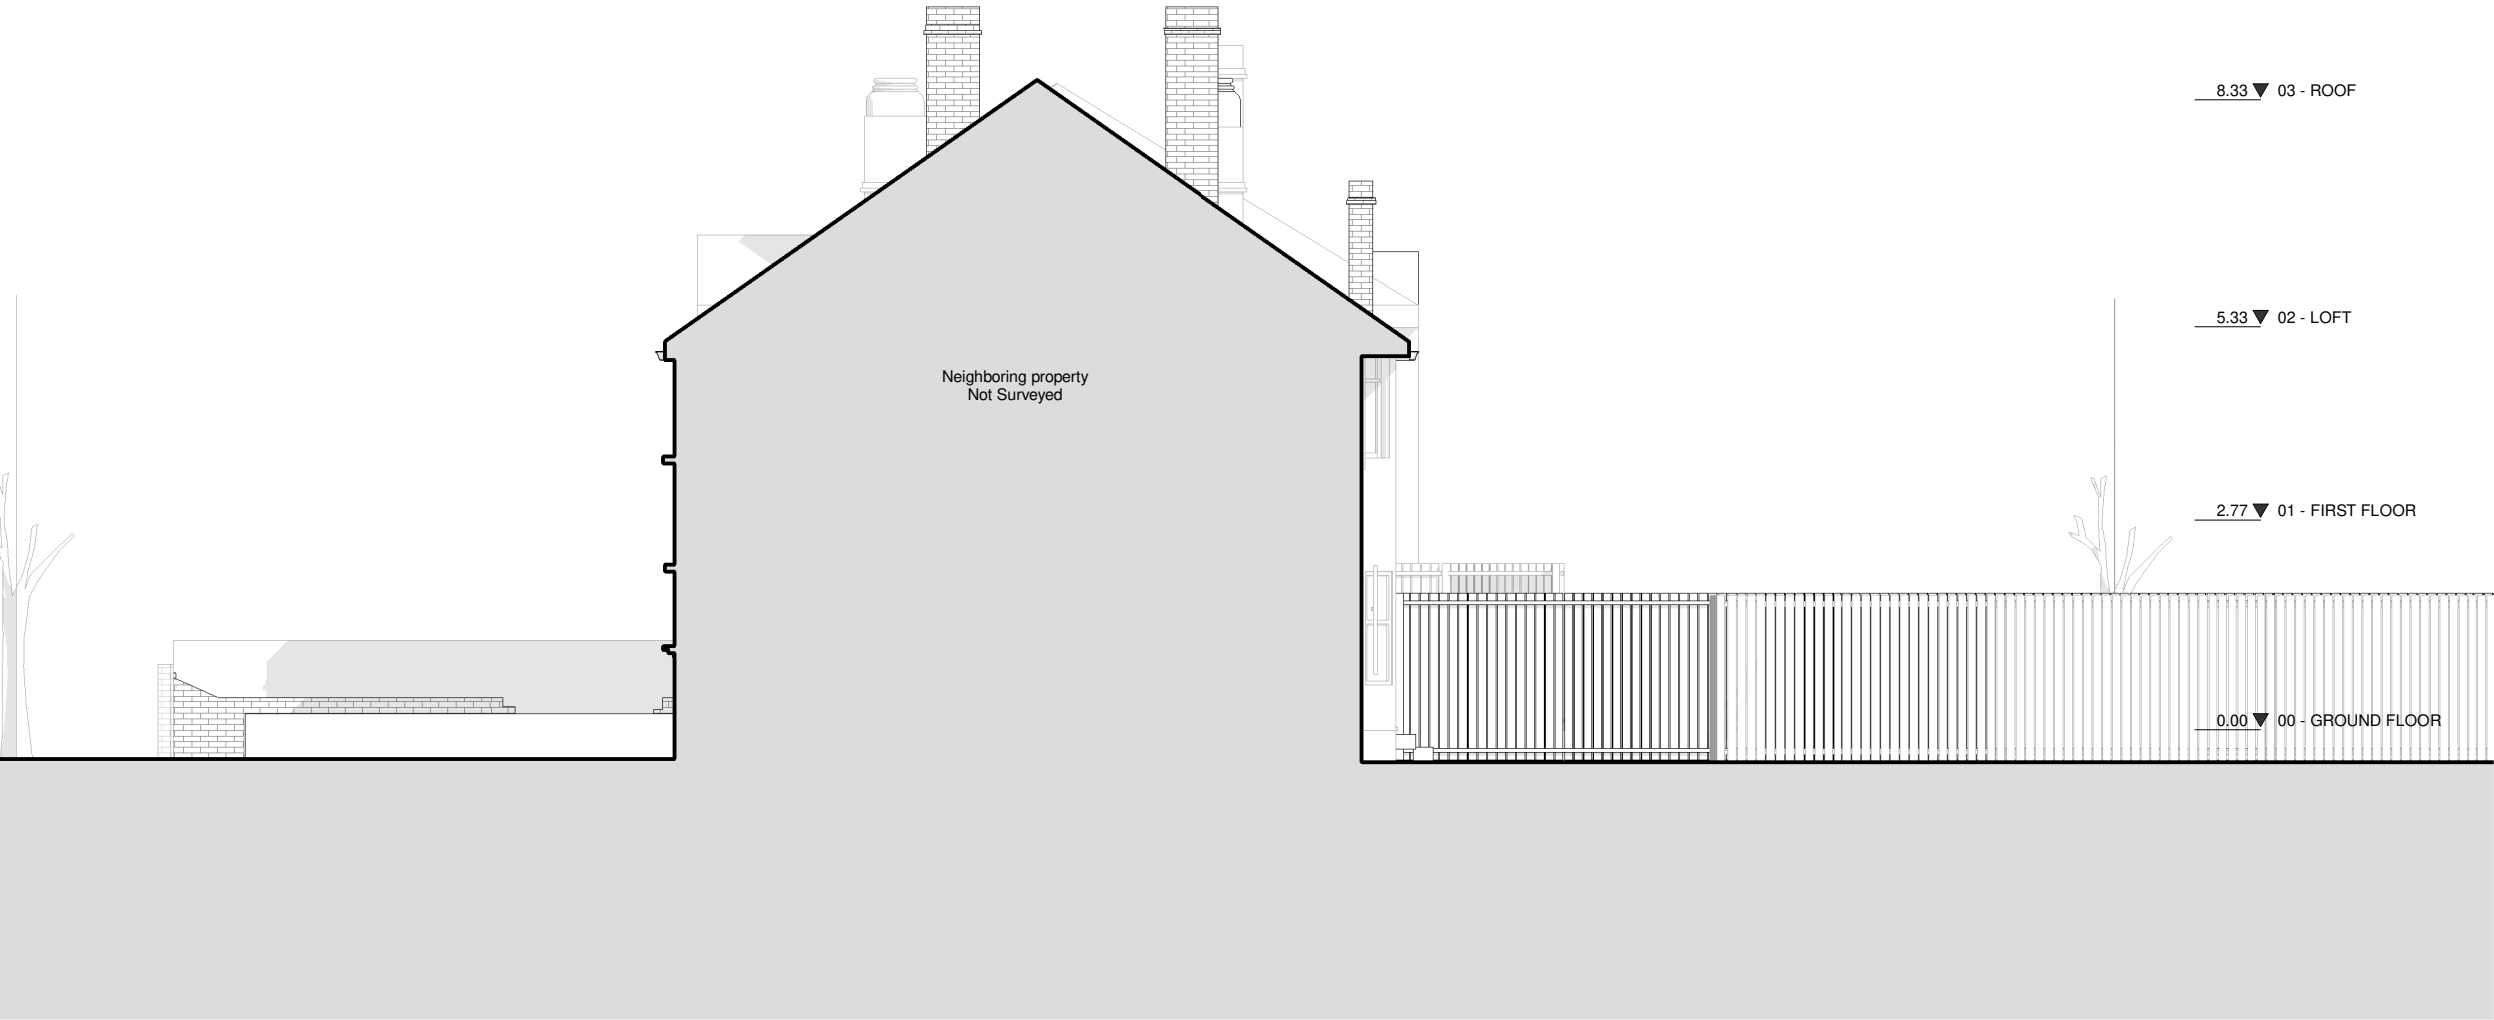

Key

Boundary Line

Demolished

Rev No.	Date	Description
---------	------	-------------

Notes:

Any inaccuracies or errors to be reported to the architect/surveyor immediately and prior to any work commencing. All dimensions to be verified on site. All work to comply with British Standards Code of practice. All external surfaces and materials to match existing. This drawing and all information provided within it is the copyright of UPP Consultants Ltd. and reproduction without prior consent is strictly forbidden.

Dwg No	Drawn
042AL-A-06-003	UPP


Drawing	Checked
Existing North Elevation	UPP

Scale	Issue Date
1 : 100 @ A3	06.07.2022



Project Address
42 Aldridge Avenue, Edgware HA8 8TA

Client	Status
Ariel Moses	For Planning

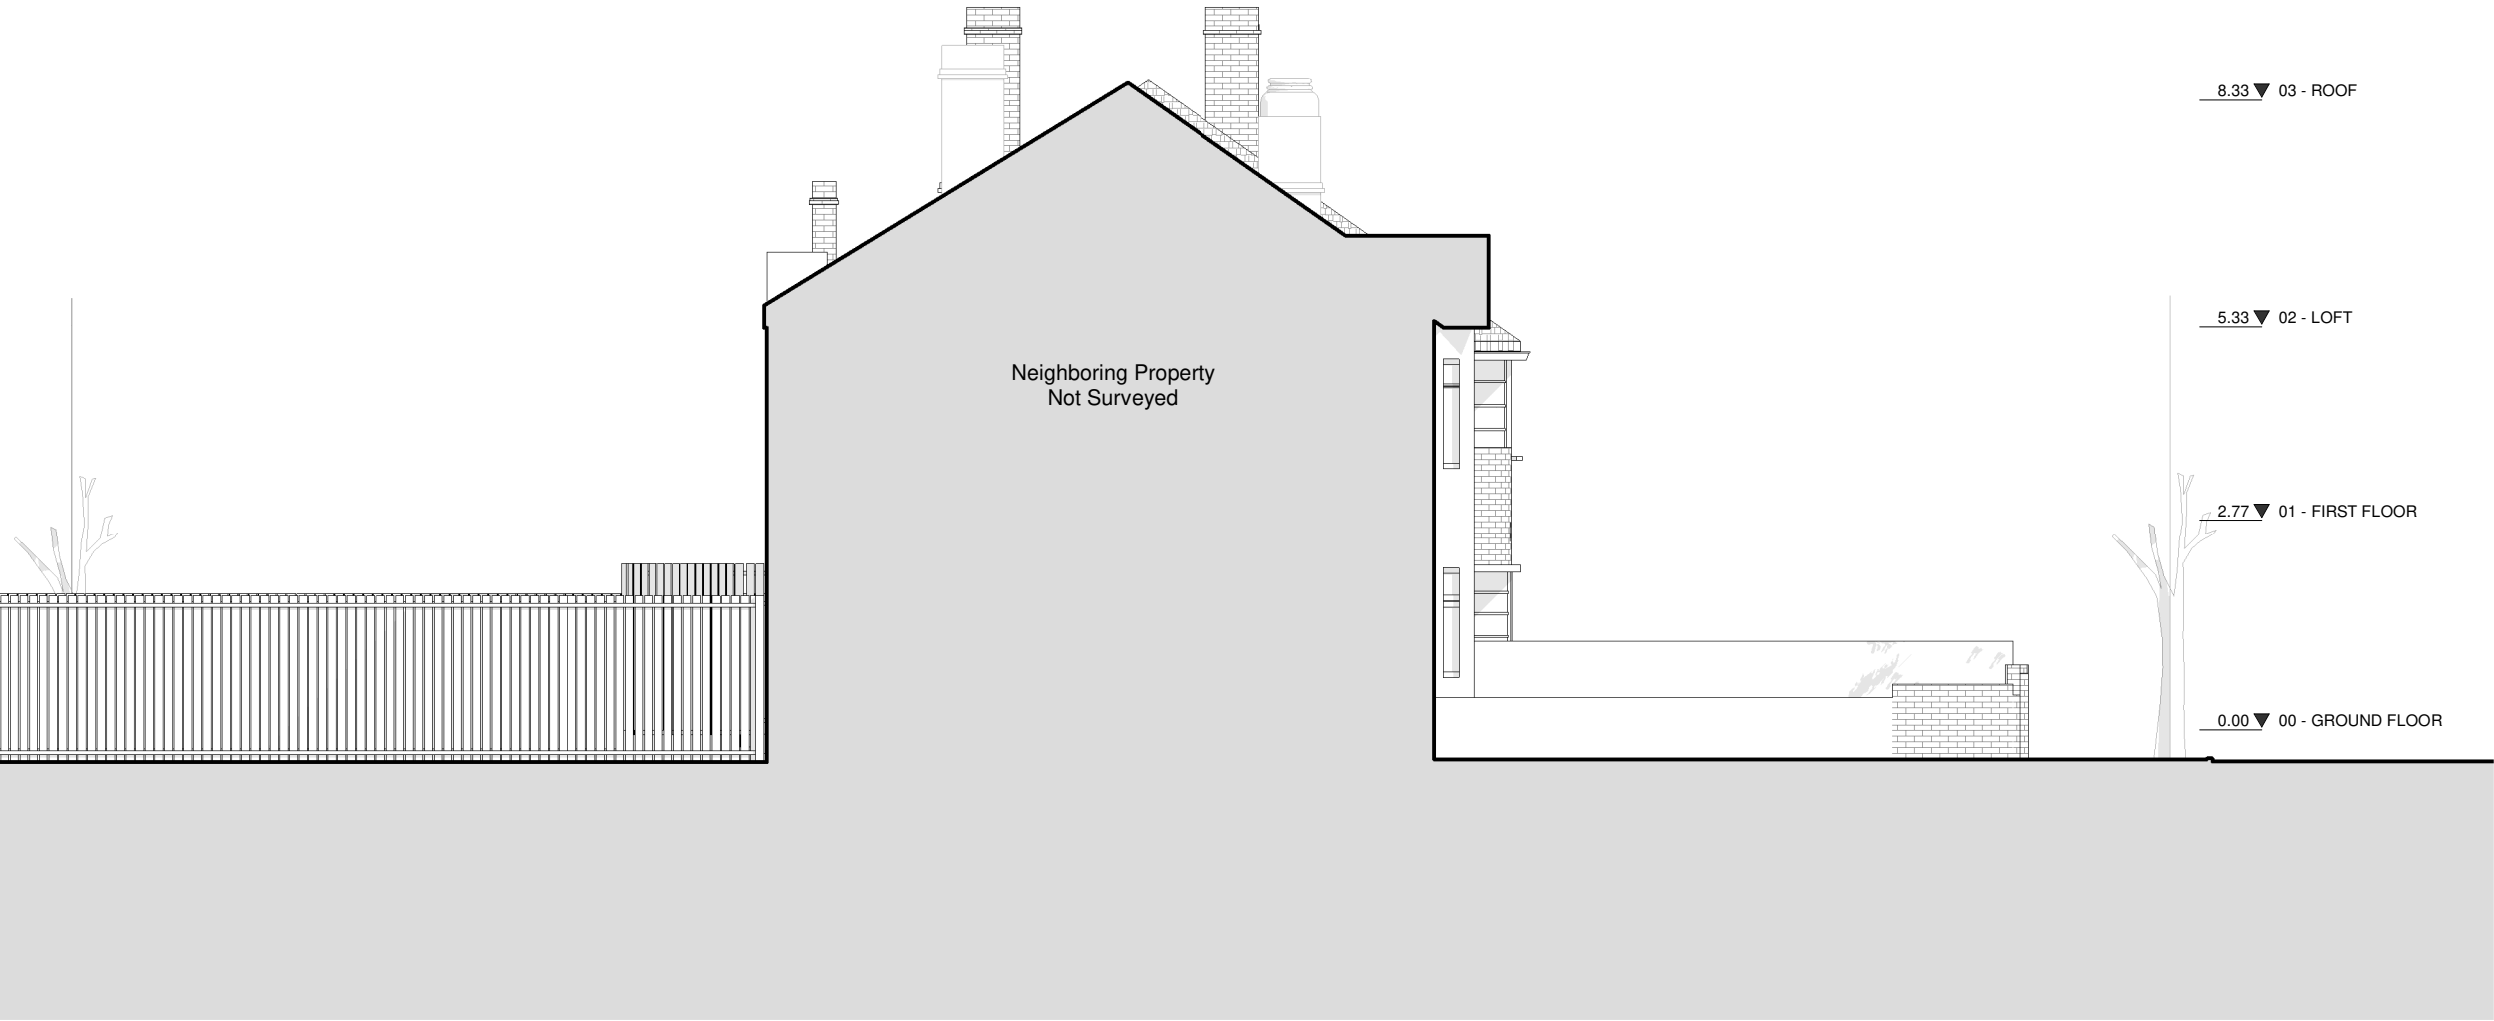

Key

Boundary Line

Demolished

Rev No.	Date	Description
---------	------	-------------

Notes:

Any inaccuracies or errors to be reported to the architect/surveyor immediately and prior to any work commencing. All dimensions to be verified on site. All work to comply with British Standards Code of practice. All external surfaces and materials to match existing. This drawing and all information provided within it is the copyright of UPP Consultants Ltd. and reproduction without prior consent is strictly forbidden.

Dwg No	Drawn
042AL-A-06-004	UPP

Drawing	Checked
Existing South Elevation	UPP

Scale	Issue Date
1 : 100 @ A3	06.07.2022



Project Address
42 Aldridge Avenue, Edgware HA8 8TA

Client	Status
Ariel Moses	For Planning