

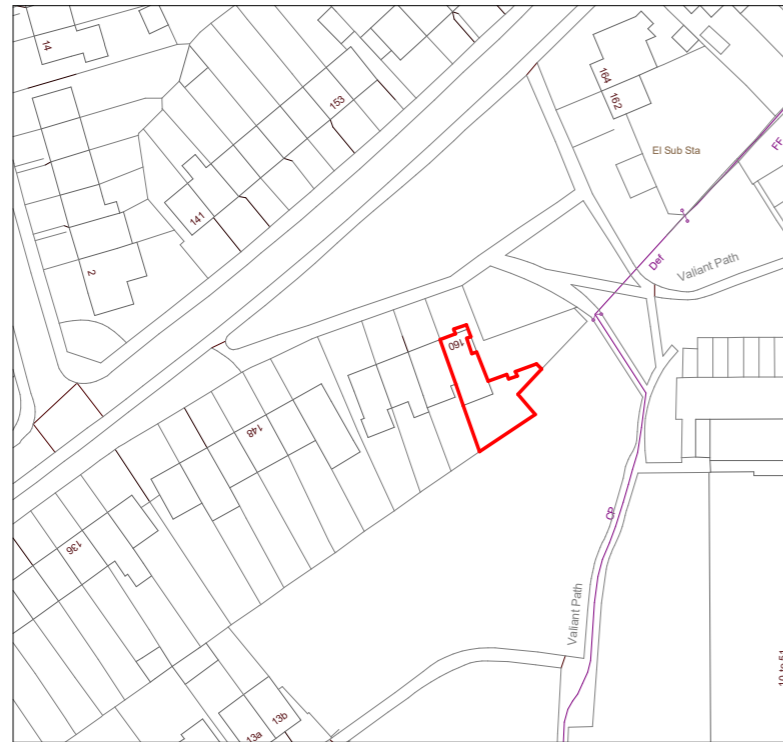


Red hatched area indicates proposed development

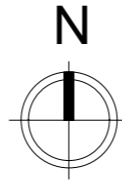

Location Map  
1 : 1250

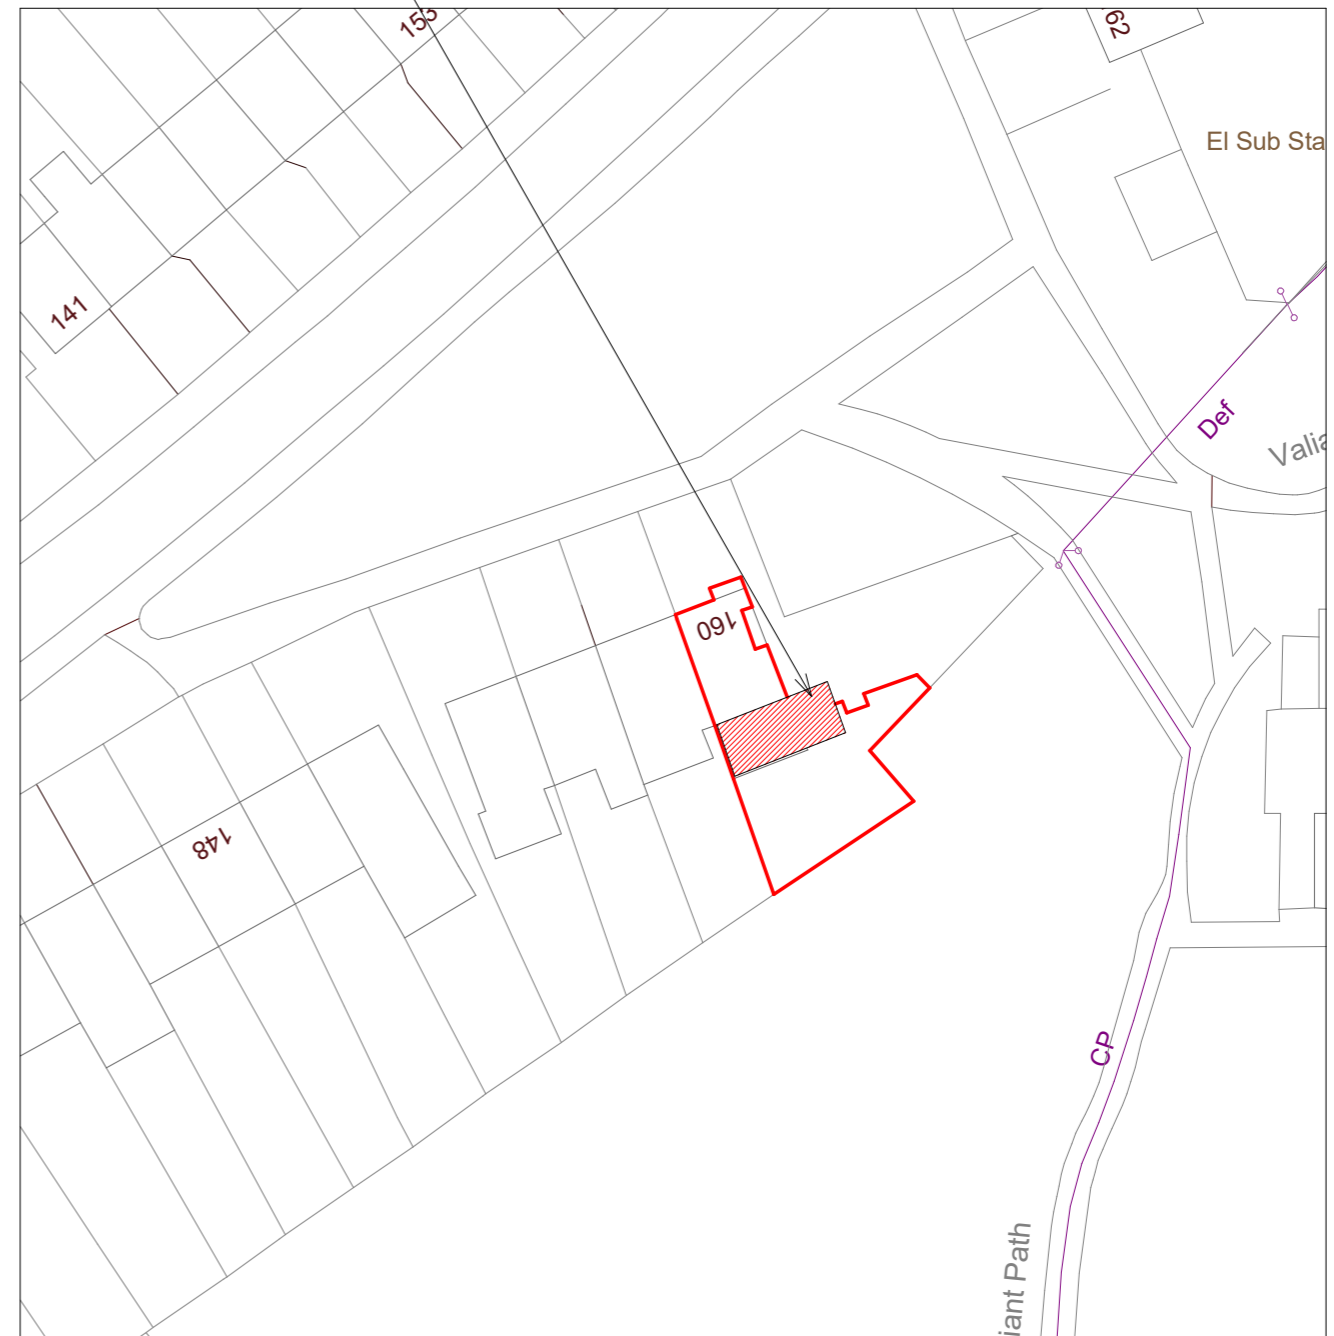


Block Plan  
1 : 500




Drawings to be read in conjunction with all relevant documentation. Do not scale from this drawing. All written dimensions to be checked on site before work commences. Discrepancies, where identified, must be reported to Divi-Design.

This drawing may be copied by an authorised officer of the Local Authority with the sole purpose to assist in the determination of Planning or Building Regulations application and may not be used for any other purpose unless otherwise agreed in writing.

Purpose: Planning	Description	Sheet Name	Project No:	Sheet No:	Contact info:
Scale: As indicated @A3 Date: Aug 2022	Proposed single storey wrap-around extension at 160 Blundell Road, HA8 0JG	Location and Block Plan	21287	PL01	e-mail: info@divi-design.co.uk tel: 0203 488 2828 web: www.divi-design.co.uk Kemp House, 152 City Road London, EC1V 2NX

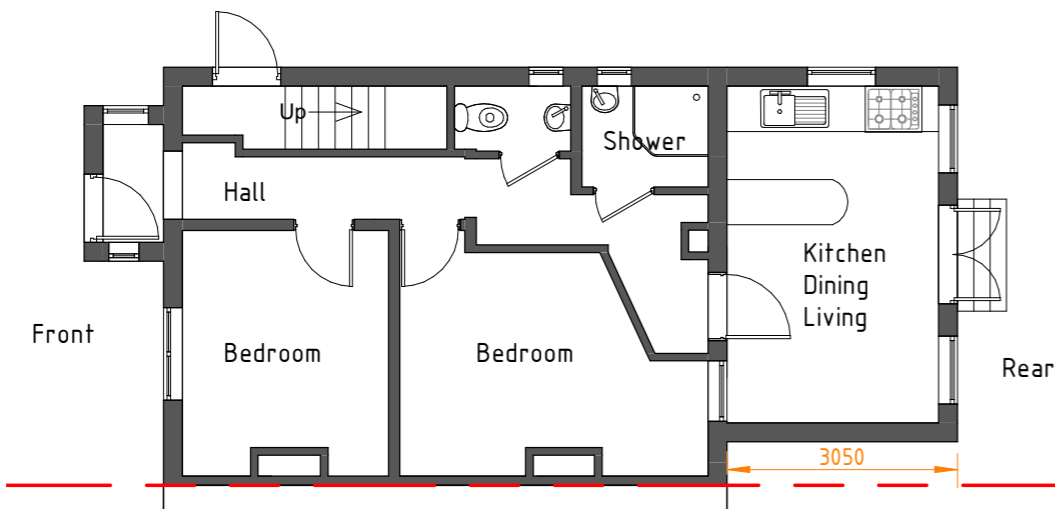


Existing Ground Floor  
1: 100

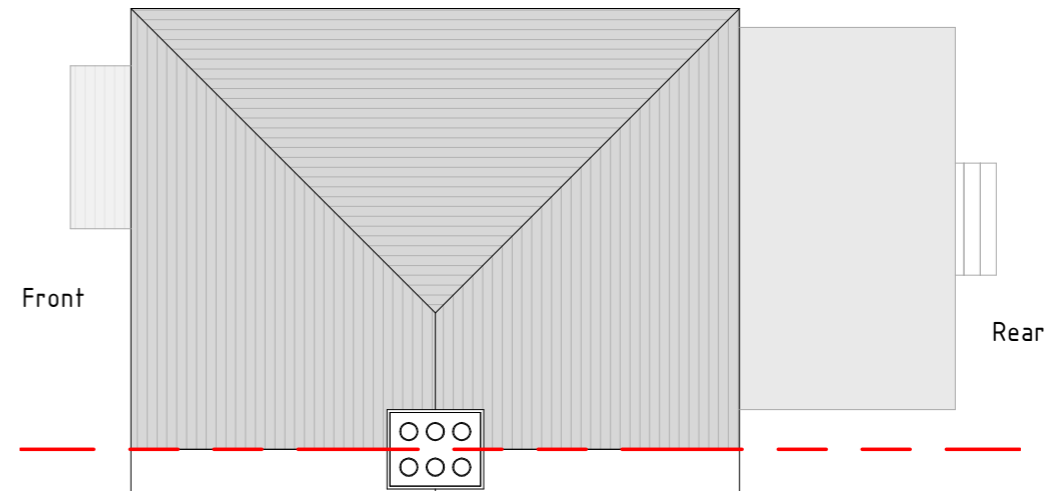

Existing Roof Plan  
1: 100

Purpose: Planning	Description	Sheet Name	Project No:	Sheet No:	Contact info:
Scale: 1 : 100 @A3 Date: Aug 2022	Proposed single storey wrap-around extension at 160 Blundell Road, HA8 0JG	Existing Plans	21287	PL02	e-mail: info@divi-design.co.uk tel: 0203 488 2828 web: www.divi-design.co.uk Kemp House, 152 City Road London, EC1V 2NX

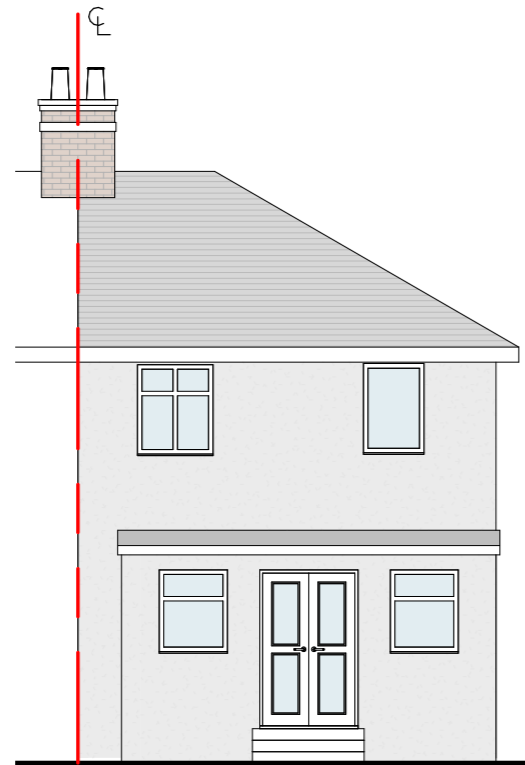


Existing Rear Elevation  
1 : 100




Existing Side Elevation  
1 : 100

Purpose: Planning	Description	Sheet Name	Project No:	Sheet No:	Contact info:
Scale: 1 : 100 @A3 Date: Aug 2022	Proposed single storey wrap-around extension at 160 Blundell Road, HA8 0JG	Existing Elevations	21287	PL03	e-mail: info@divi-design.co.uk tel: 0203 488 2828 web: www.divi-design.co.uk Kemp House, 152 City Road London, EC1V 2NX

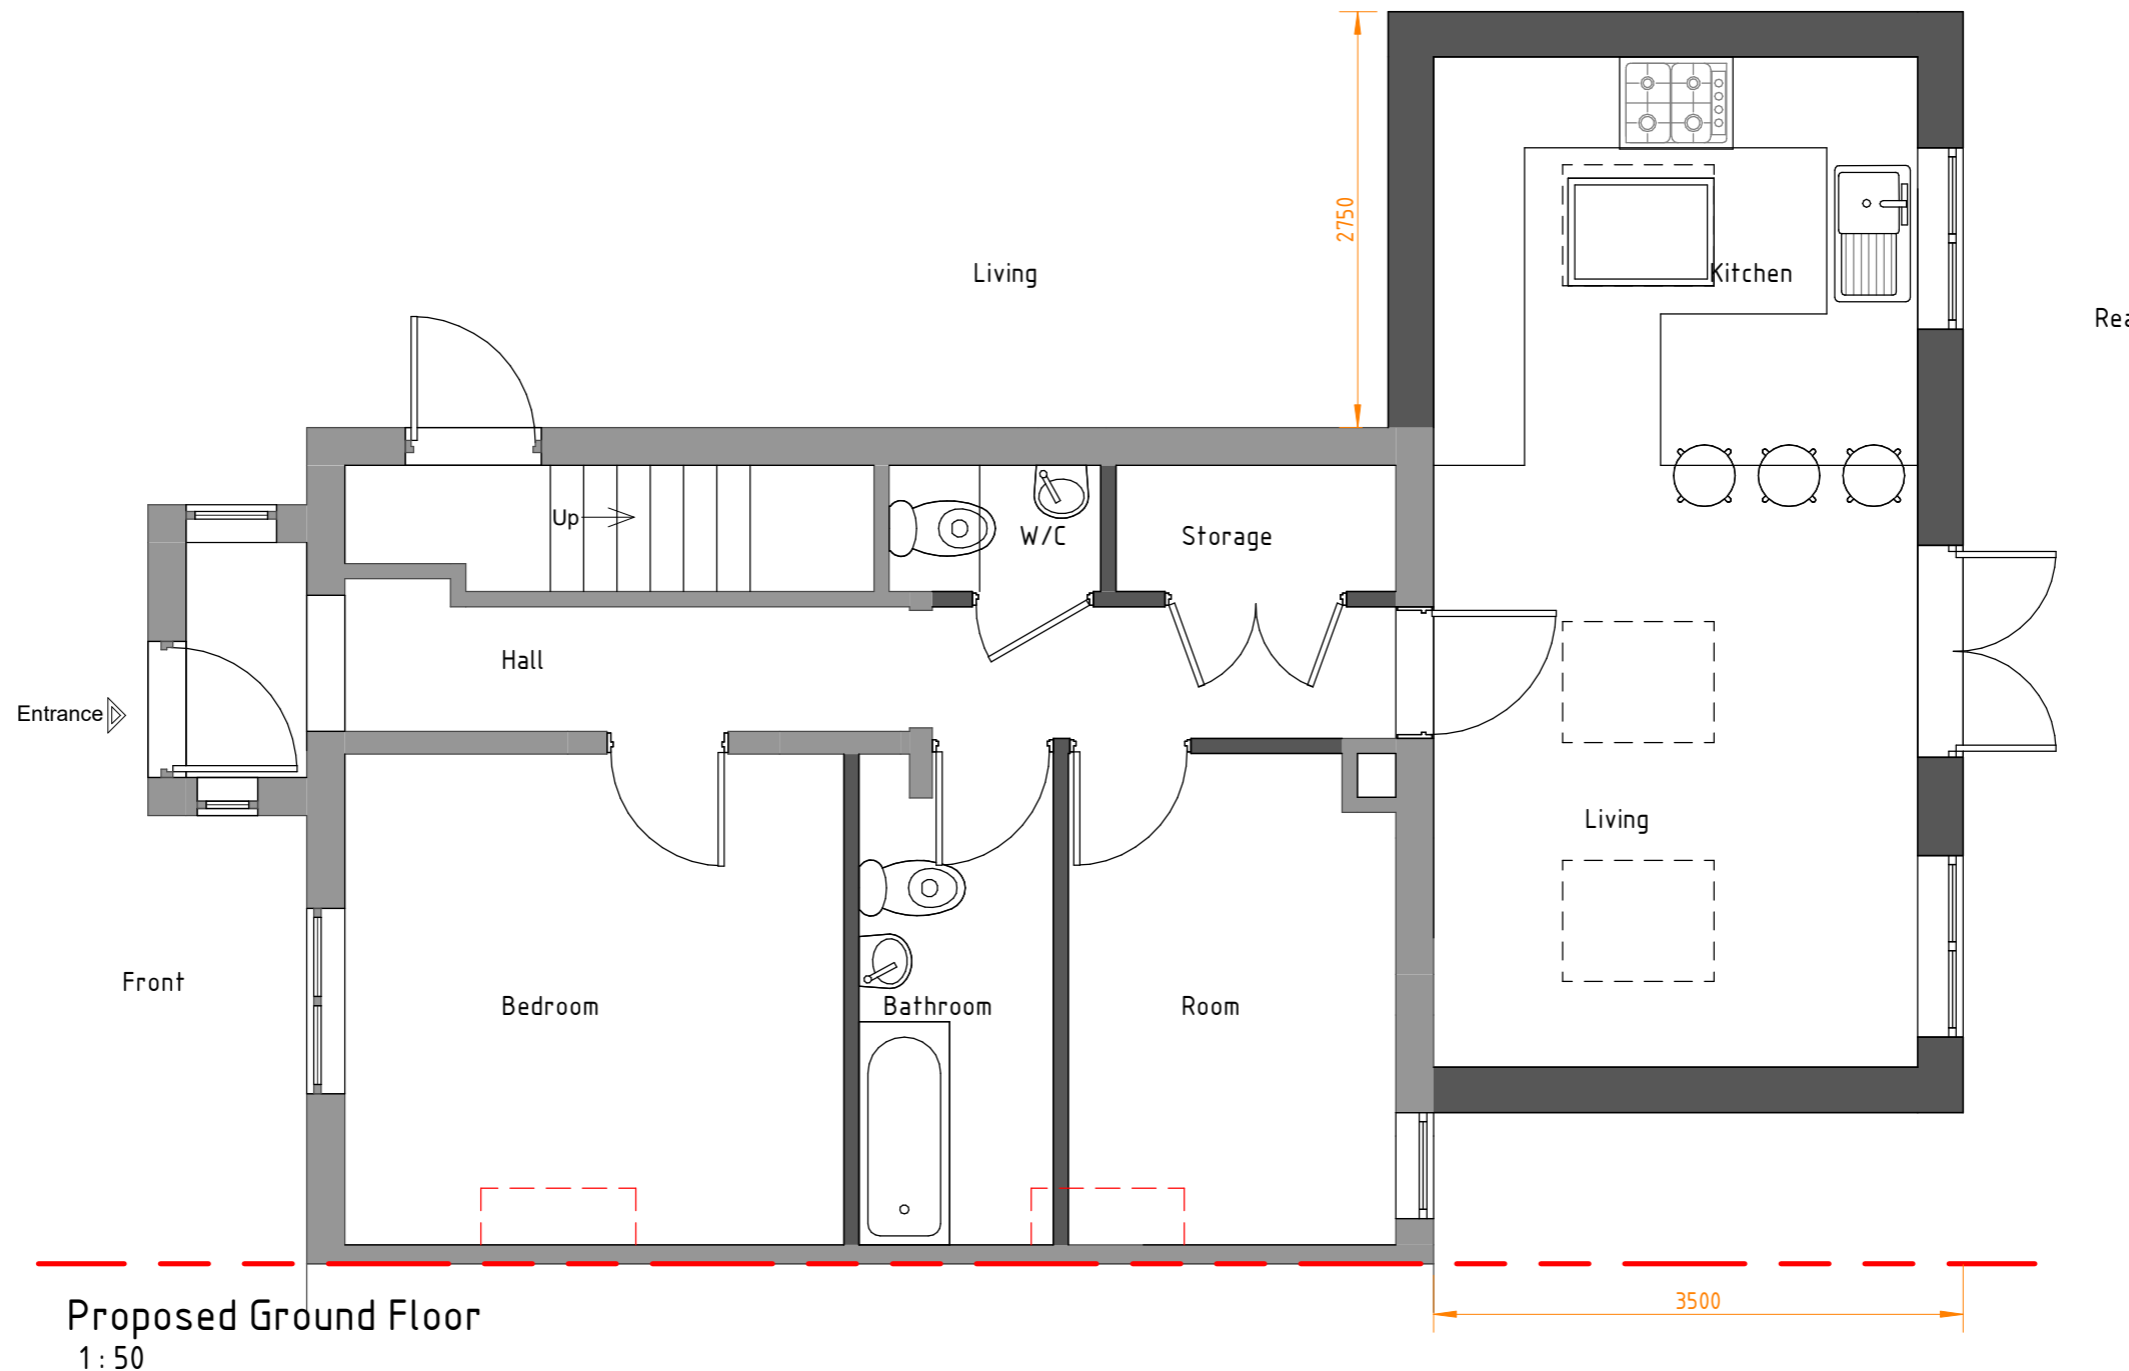


Proposed Ground Floor  
1:50

Purpose: Planning	Description	Sheet Name	Project No:	Sheet No:	Contact info:
Scale: 1 : 50 @A3 Date: Aug 2022	Proposed single storey wrap-around extension at 160 Blundell Road, HA8 0JG	Proposed Plan	21287	PL04	e-mail: info@divi-design.co.uk tel: 0203 488 2828 web: www.divi-design.co.uk Kemp House, 152 City Road London, EC1V 2NX

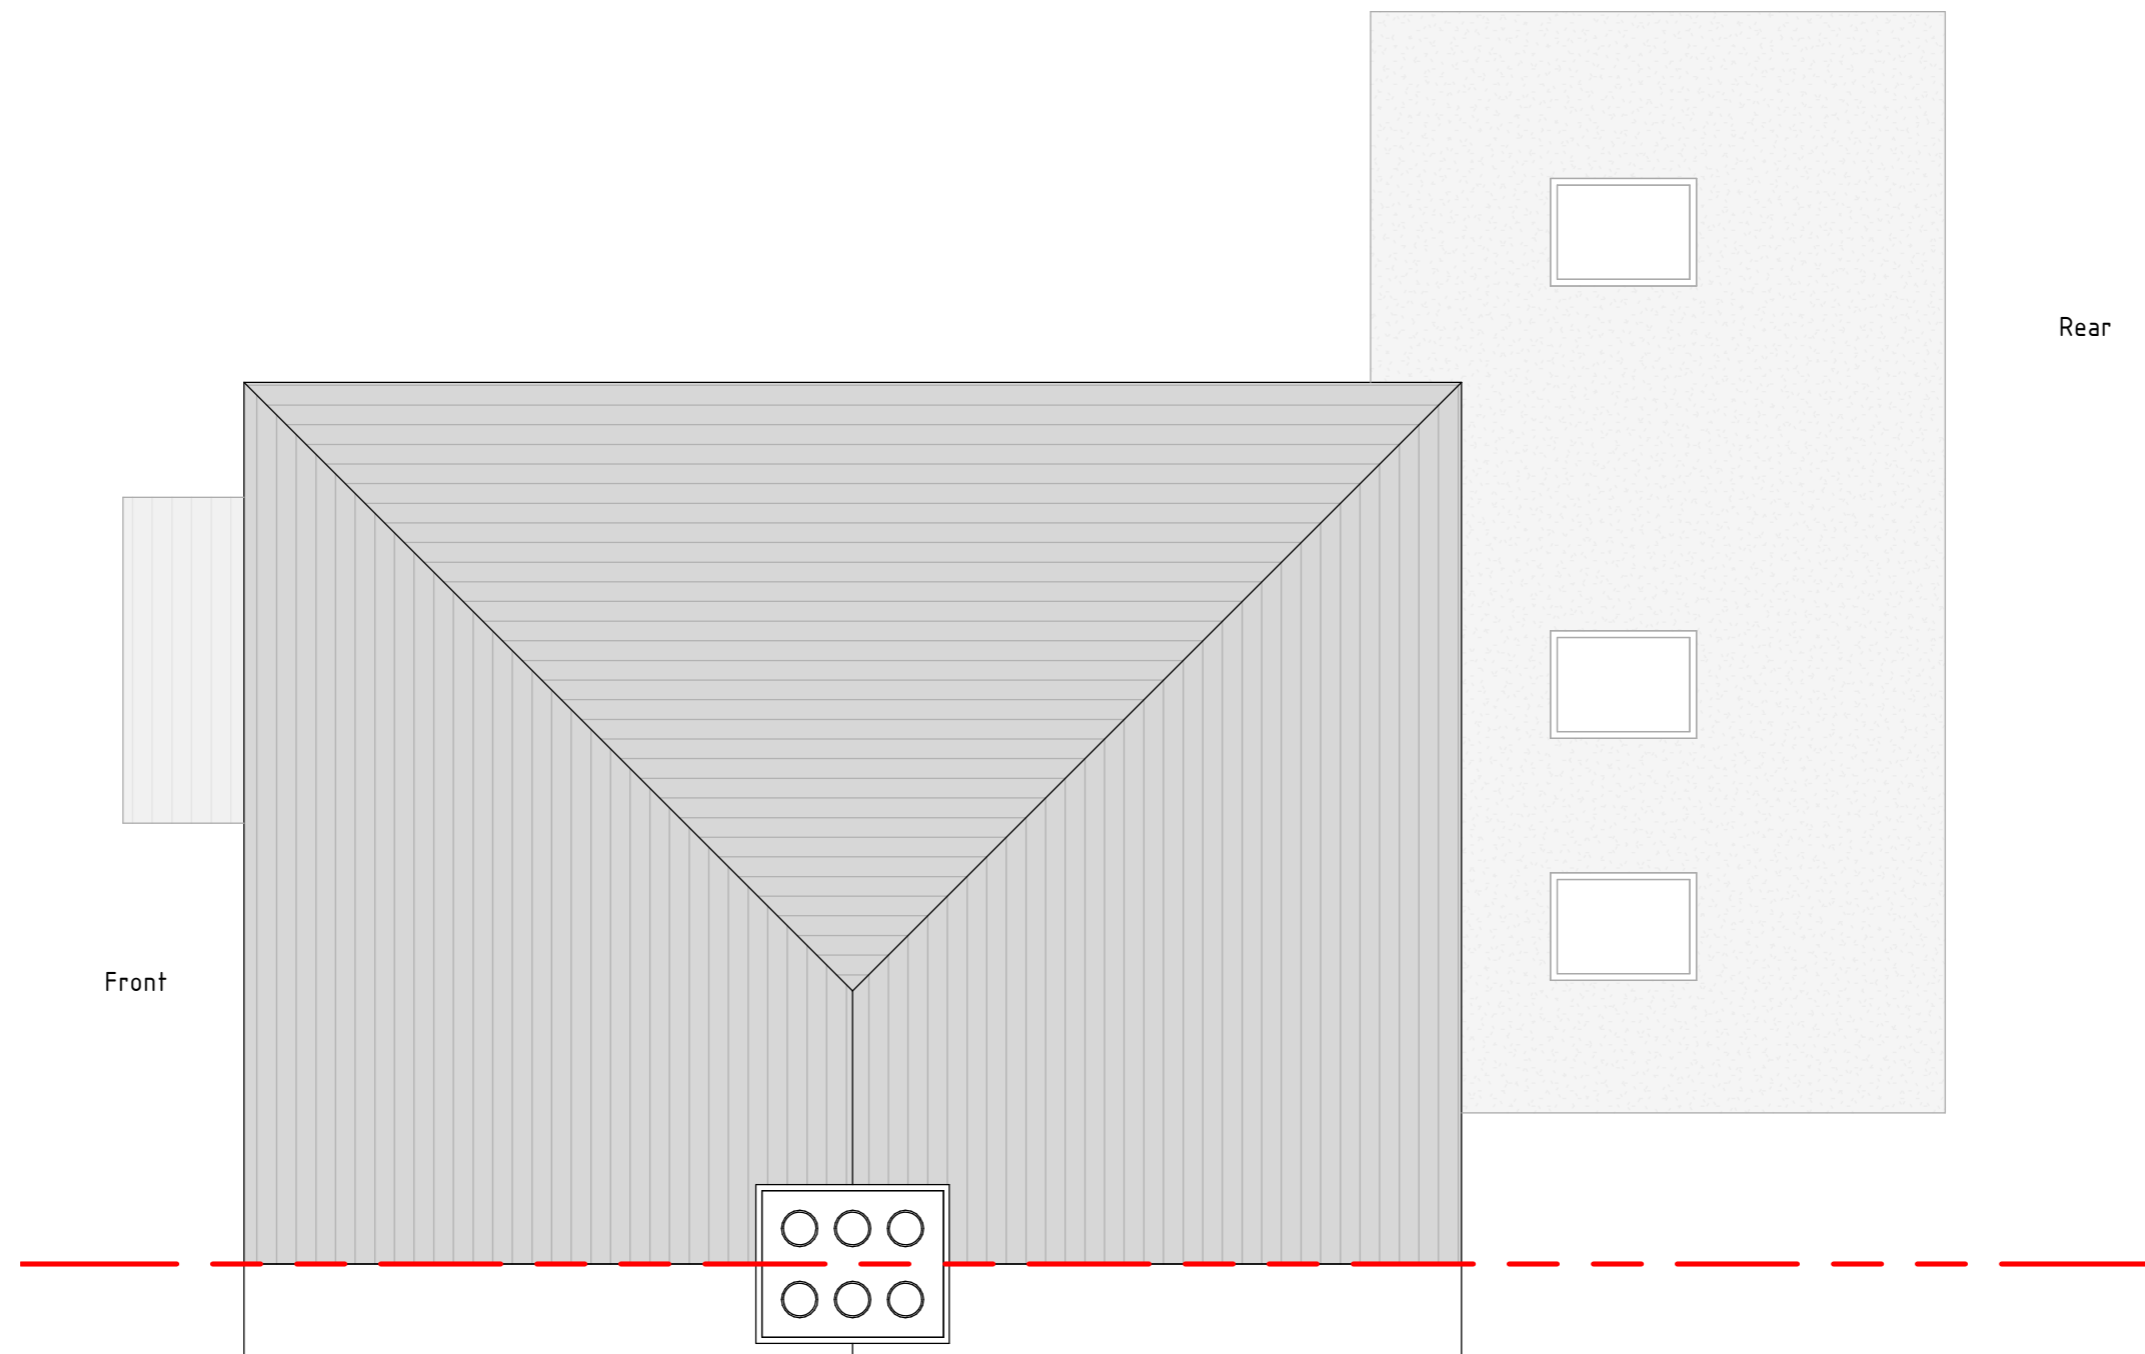

Proposed Roof Plan  
1:50

Purpose: Planning	Description	Sheet Name	Project No:	Sheet No:	Contact info:
Scale: 1:50 @A3 Date: Aug 2022	Proposed single storey wrap-around extension at 160 Blundell Road, HA8 0JG	Proposed Plan	21287	PL05	e-mail: info@divi-design.co.uk tel: 0203 488 2828 web: www.divi-design.co.uk Kemp House, 152 City Road London, EC1V 2NX

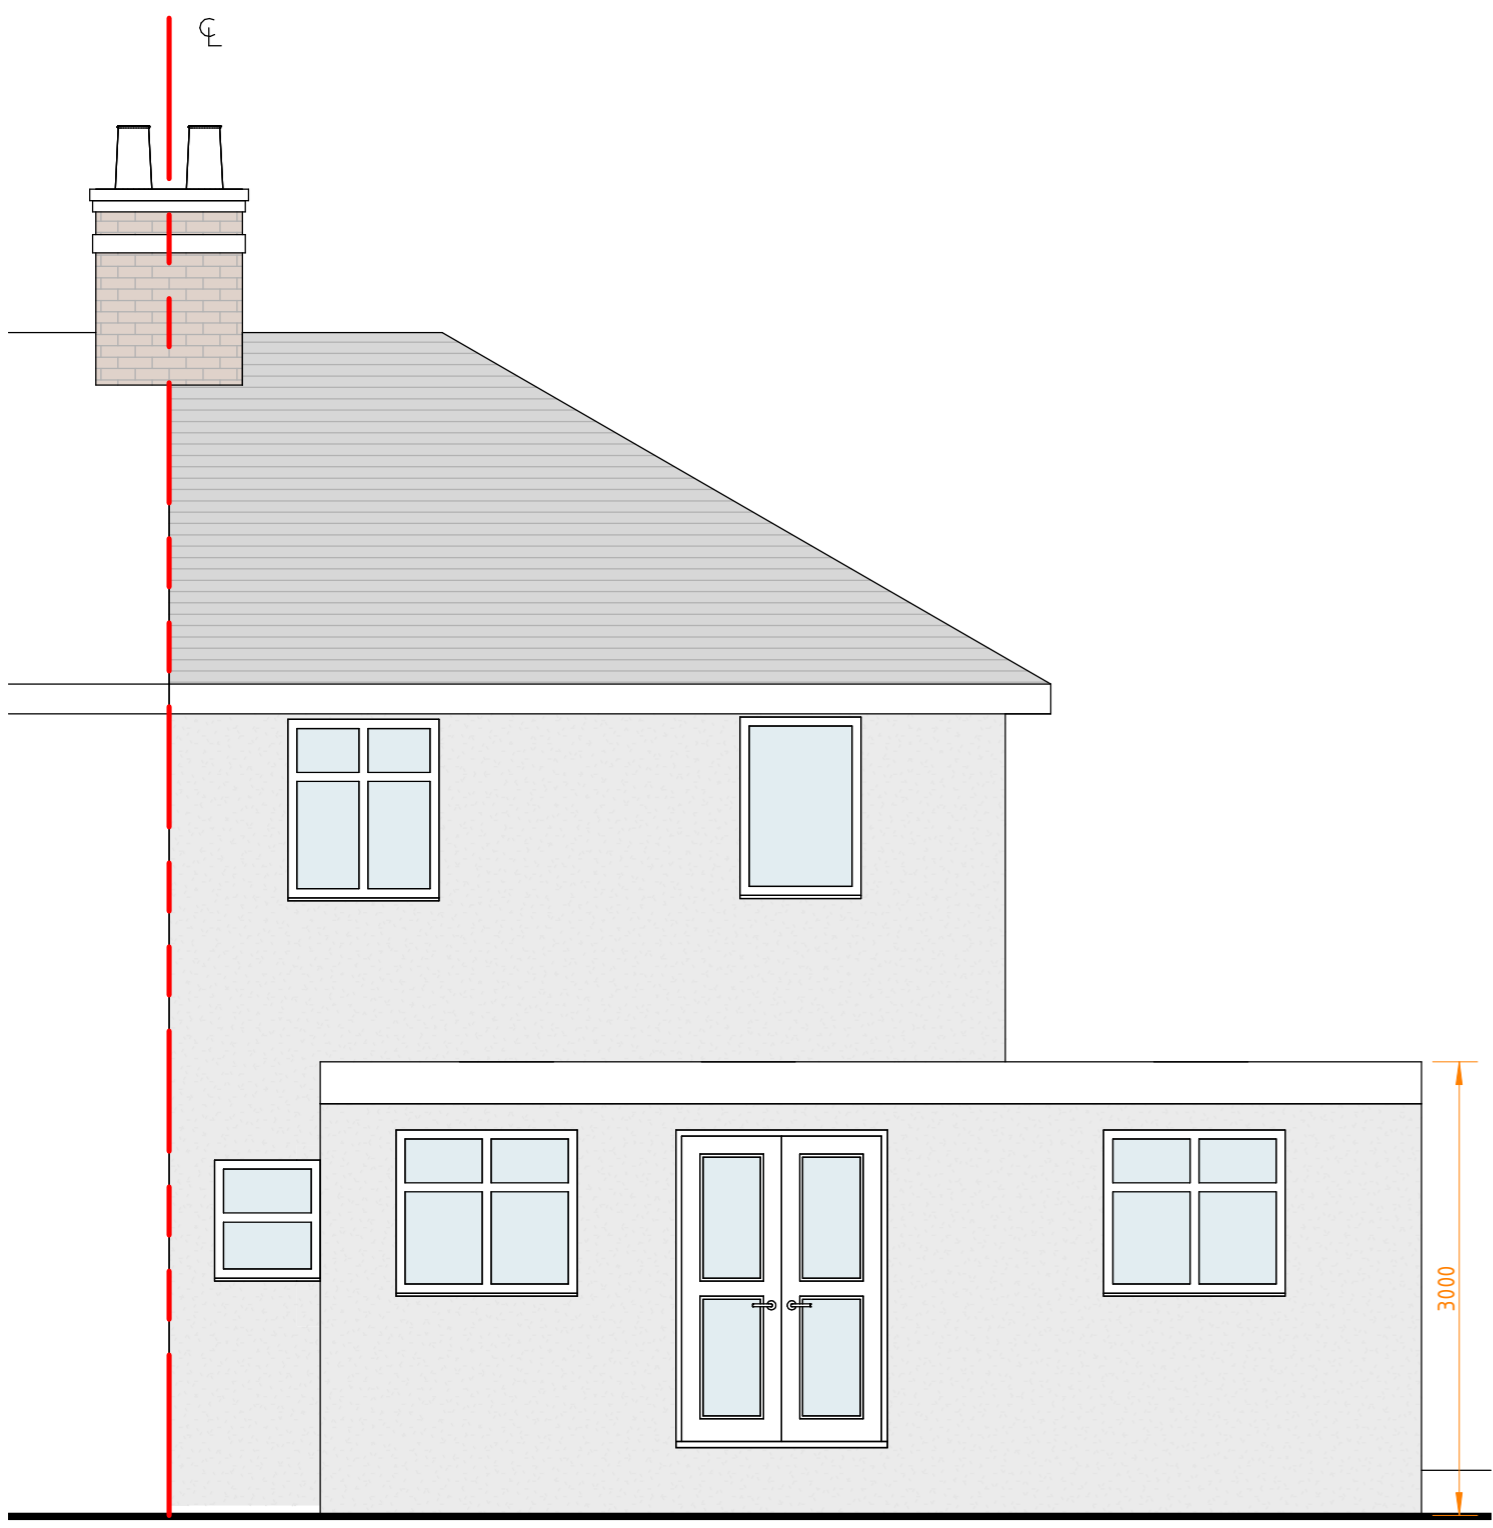

Proposed Rear Elevation  
1:50



Proposed Side Elevation  
1:100



Drawings to be read in conjunction with all relevant documentation. Do not scale from this drawing. All written dimensions to be checked on site before work commences. Discrepancies, where identified, must be reported to Divi-Design.

This drawing may be copied by an authorised officer of the Local Authority with the sole purpose to assist in the determination of Planning or Building Regulations application and may not be used for any other purpose unless otherwise agreed in writing.

Purpose: Planning	Description	Sheet Name	Project No:	Sheet No:	Contact info:
Scale: As indicated @A3 Date: Aug 2022	Proposed single storey wrap-around extension at 160 Blundell Road, HA8 0JG	Proposed Elevations	21287	PL06	e-mail: info@divi-design.co.uk tel: 0203 488 2828 web: www.divi-design.co.uk Kemp House, 152 City Road London, EC1V 2NX