


Issue:

PLANNING

Revision:

MATERIALS SCHEDULE

1. BRICKWORK TO MATCH EXISTING
2. PITCHED ROOF WITH TILES TO MATCH EXISTING
3. HANGING TILES TO DORMER CHEEKS TO MATCH EXISTING TILES
4. uPVC WINDOW TO MATCH EXISTING
5. ALUMINIUM SLIDING DOORS
6. ALUMINIUM FRAMED WINDOW
7. ALUMINIUM FRAMED FRENCH DOORS
8. GLASS BALUSTRADE
9. VELUX TYPE ROOFLIGHT

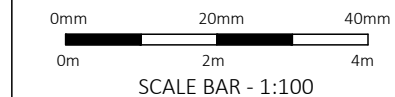

DSQUARE ARCHITECTS

61 Mosley Street, Manchester, M2 3HZ
0161 222 3734 | info@dsquare-architects.co.uk
www.dsquare-architects.co.uk

Client:
Mr. and Mrs. King

Site:
**10 Weston Grove
Stockport, SK4 5DW**

Title:
Proposed Elevations

Scale: 1:100 @ A3

Drawn:
DD

Date: Aug. 2022

Drg. No.
2222-08

Rev.
P1




PROPOSED REAR ELEVATION
1:100



PROPOSED FLANK ELEVATION
1:100



PROPOSED FRONT ELEVATION
1:100

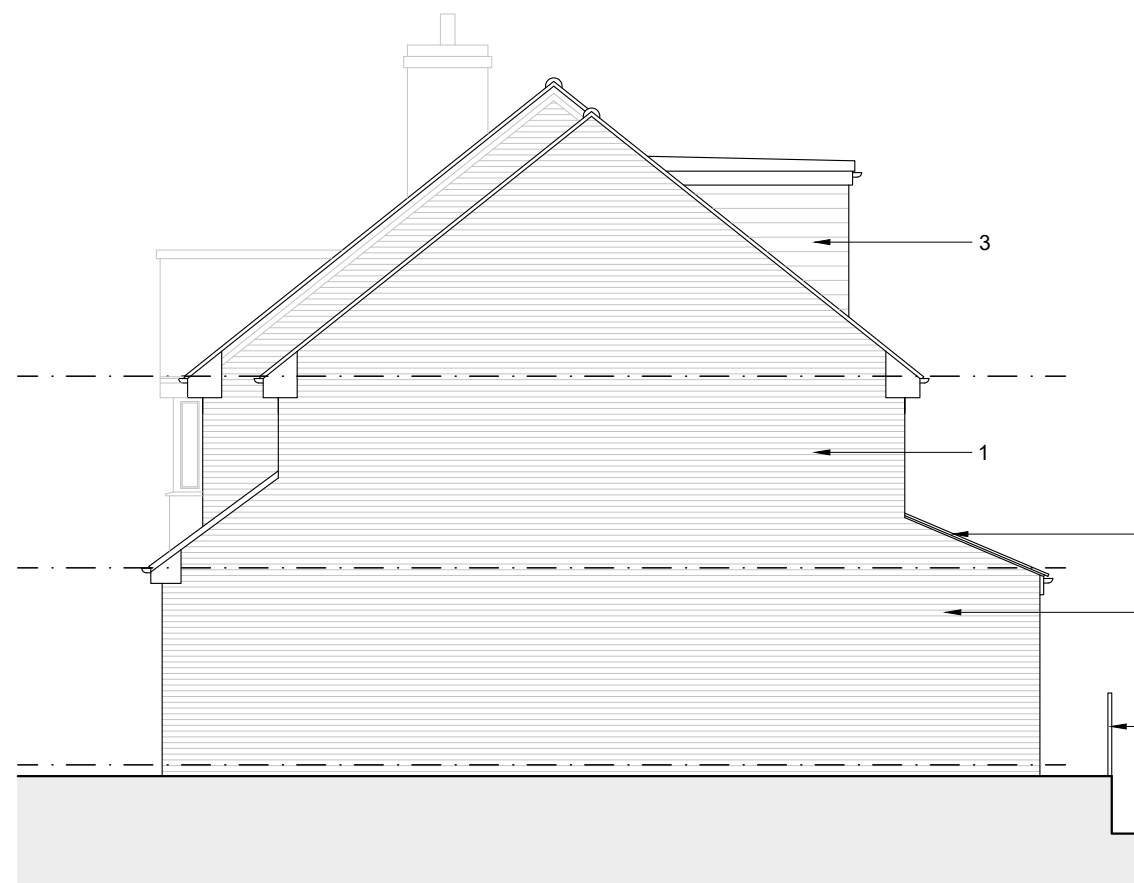

PROPOSED FLANK ELEVATION
1:100