


NOTES

1. Responsibility is not accepted for errors made by others in scaling from this drawing. All construction information should be taken from figured dimensions only.
2. Any discrepancies are to be reported to the architect.
3. This drawing is copyright.

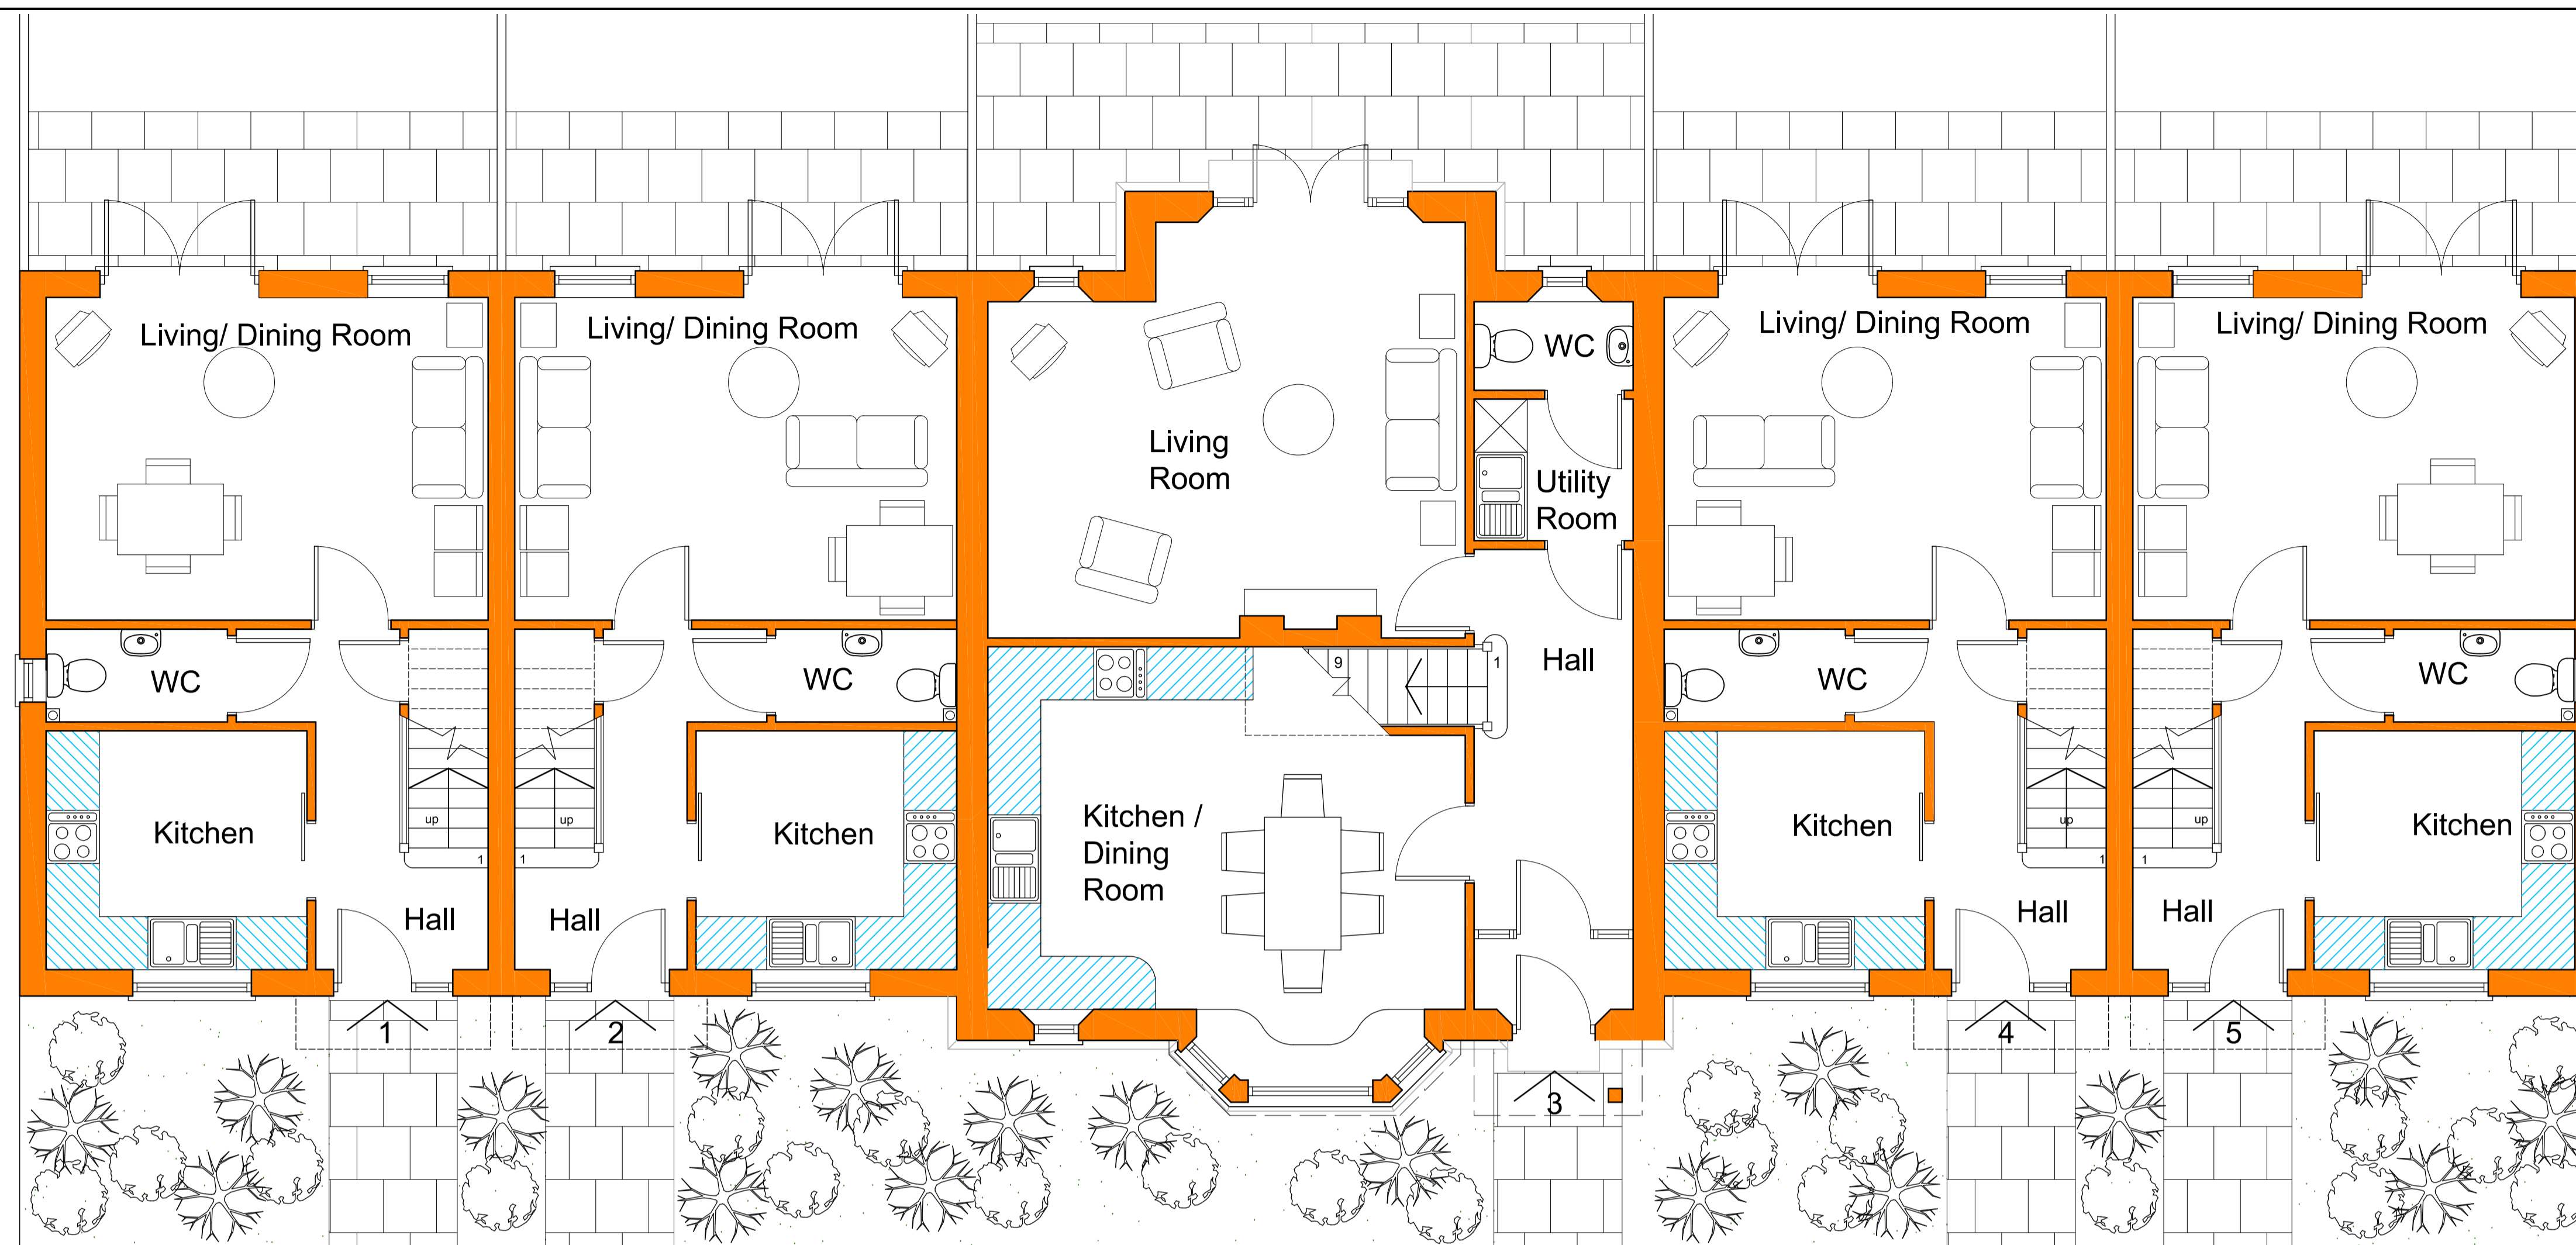


Ground Floor Plan
1:50
Plots 1-5

SCHEDULE OF AREAS (inside external walls)

No.	Storey	Bedrooms	Area	Garage	Plot
1	2	3 bed unit @	76m ²	3 spaces	1
2	2	3 bed unit @	76m ²	3 spaces	2
3	2.5	4 bed unit @	164m ²	4 spaces	3
4	2	3 bed unit @	76m ²	3 spaces	4
5	2	3 bed unit @	76m ²	3 spaces	5

Note: Areas are approximate only and do not include garages.

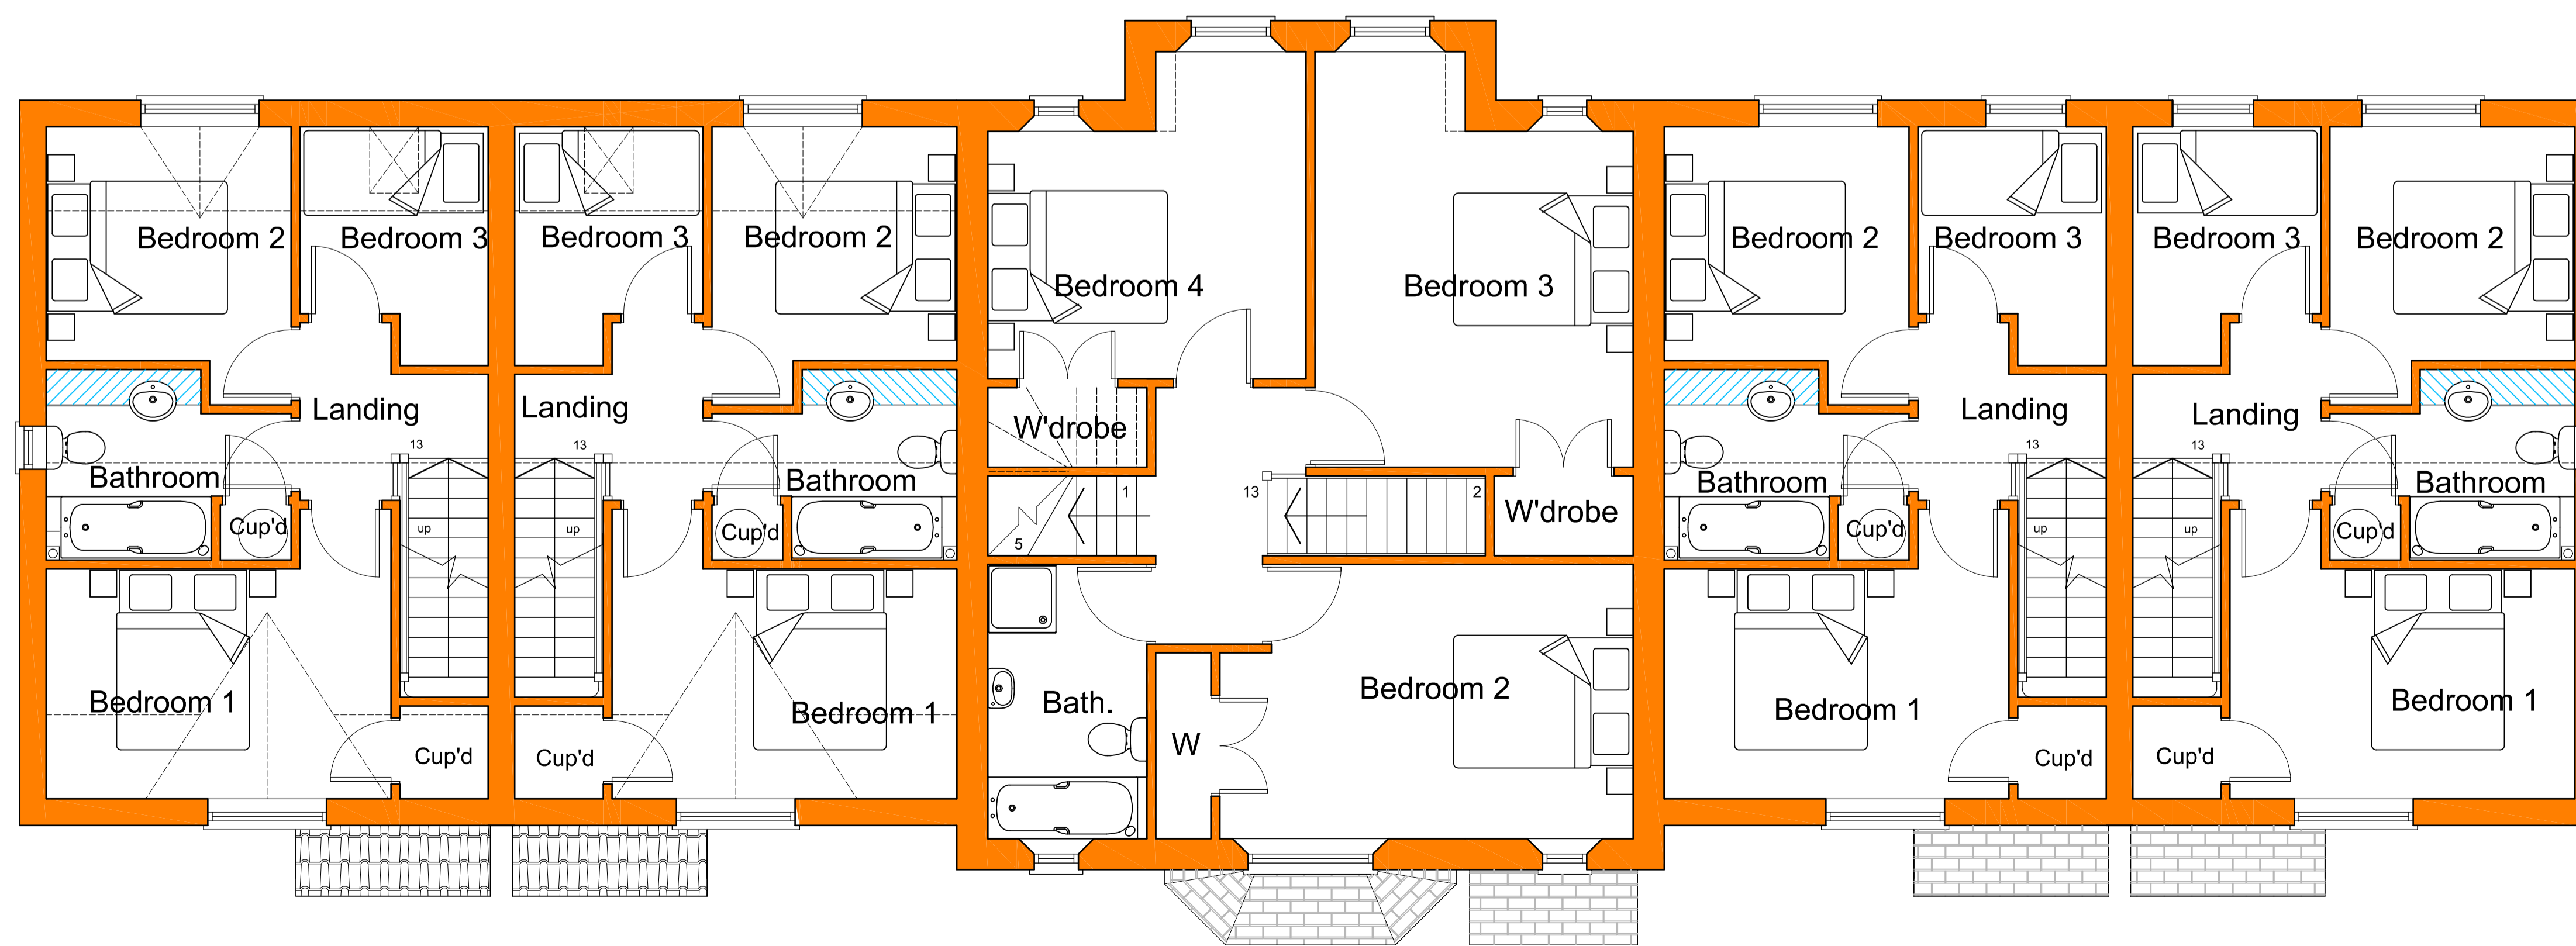

First Floor Plan
1:50
Plots 1-5

Revisions:
Rev/ comments/ initials - date



Lake View • Charlton Estate • Shepton Mallet • BA4 5QE
T 01749 330672 • E mail@dellavallearchitects.co.uk
Chartered Architect • Designer • Project Manager

Client • Flower & Hayes Ltd
Job • Residential Development at (Land to West of Date Palms Ltd), Mansfield Way, Ham Street, Baltonsborough, Glastonbury, BA6 8PT

Title • Proposed Plans & Elevations - Plots 1-5
Scale • 1:50 @A1
Date • November 2018
Drawn • JL

Drg No • F1302 / 101