




South Elevation: Scale: 1:100



West Elevation: Scale: 1:100




North Elevation: Scale: 1:100

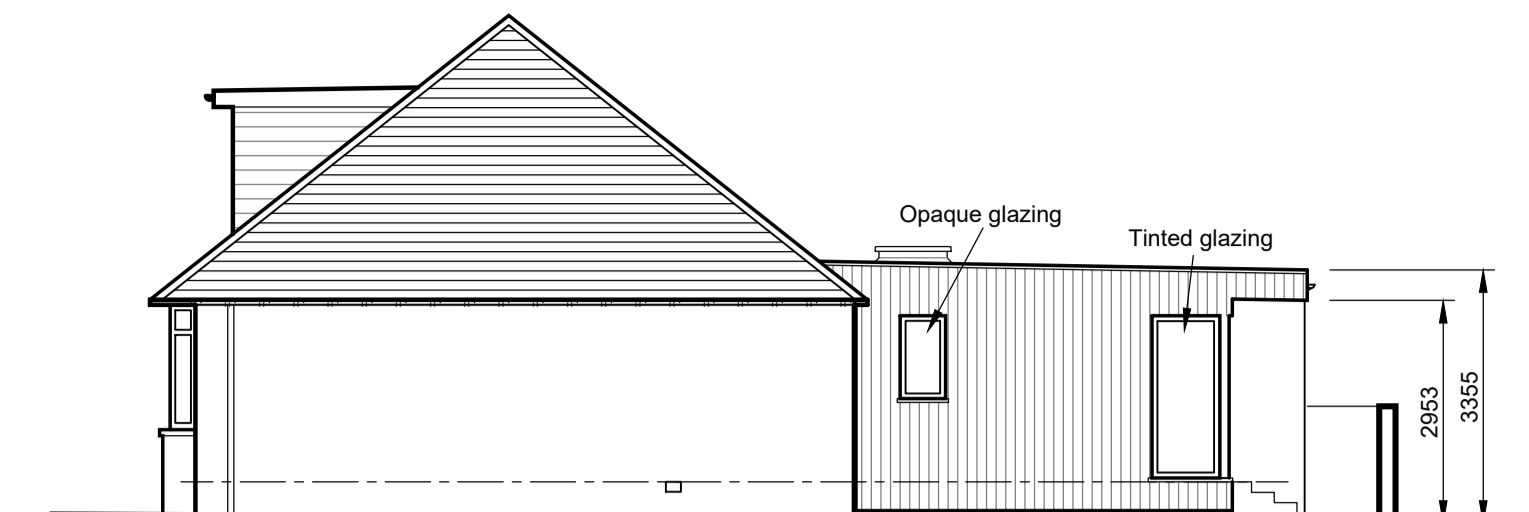


East Elevation: Scale: 1:100





NOTE: All ground levels are existing

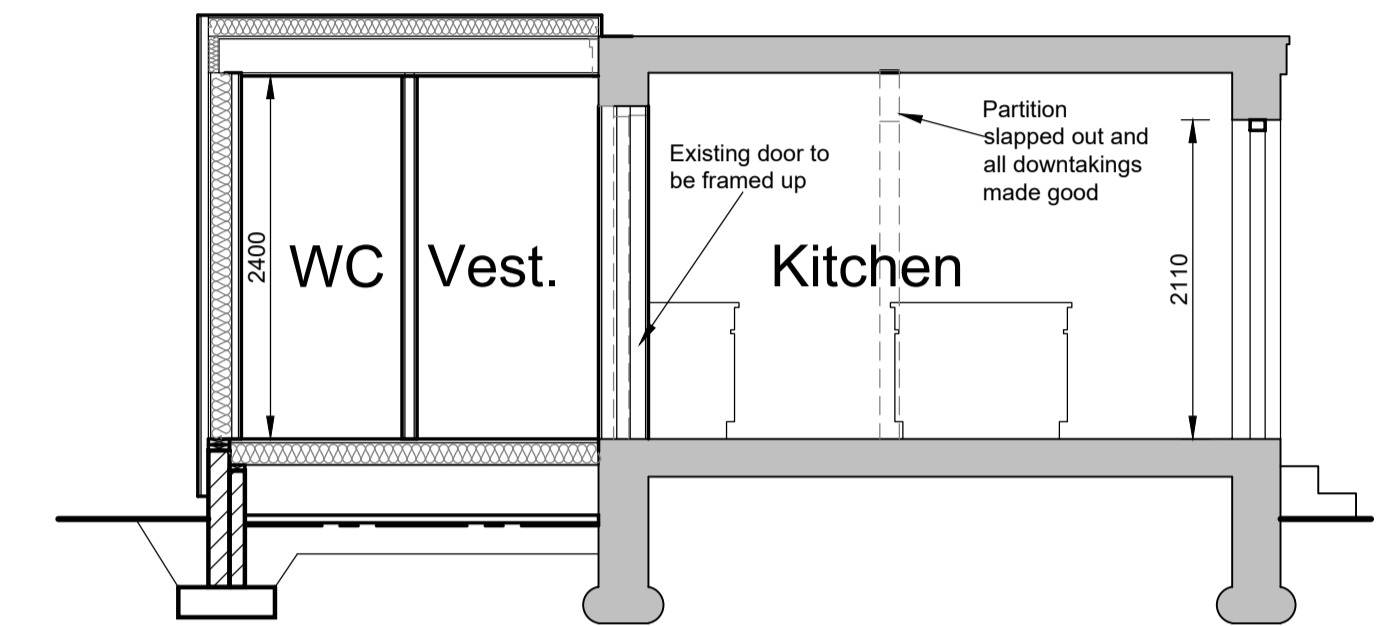

Cross Section A-A : Scale 1 : 50

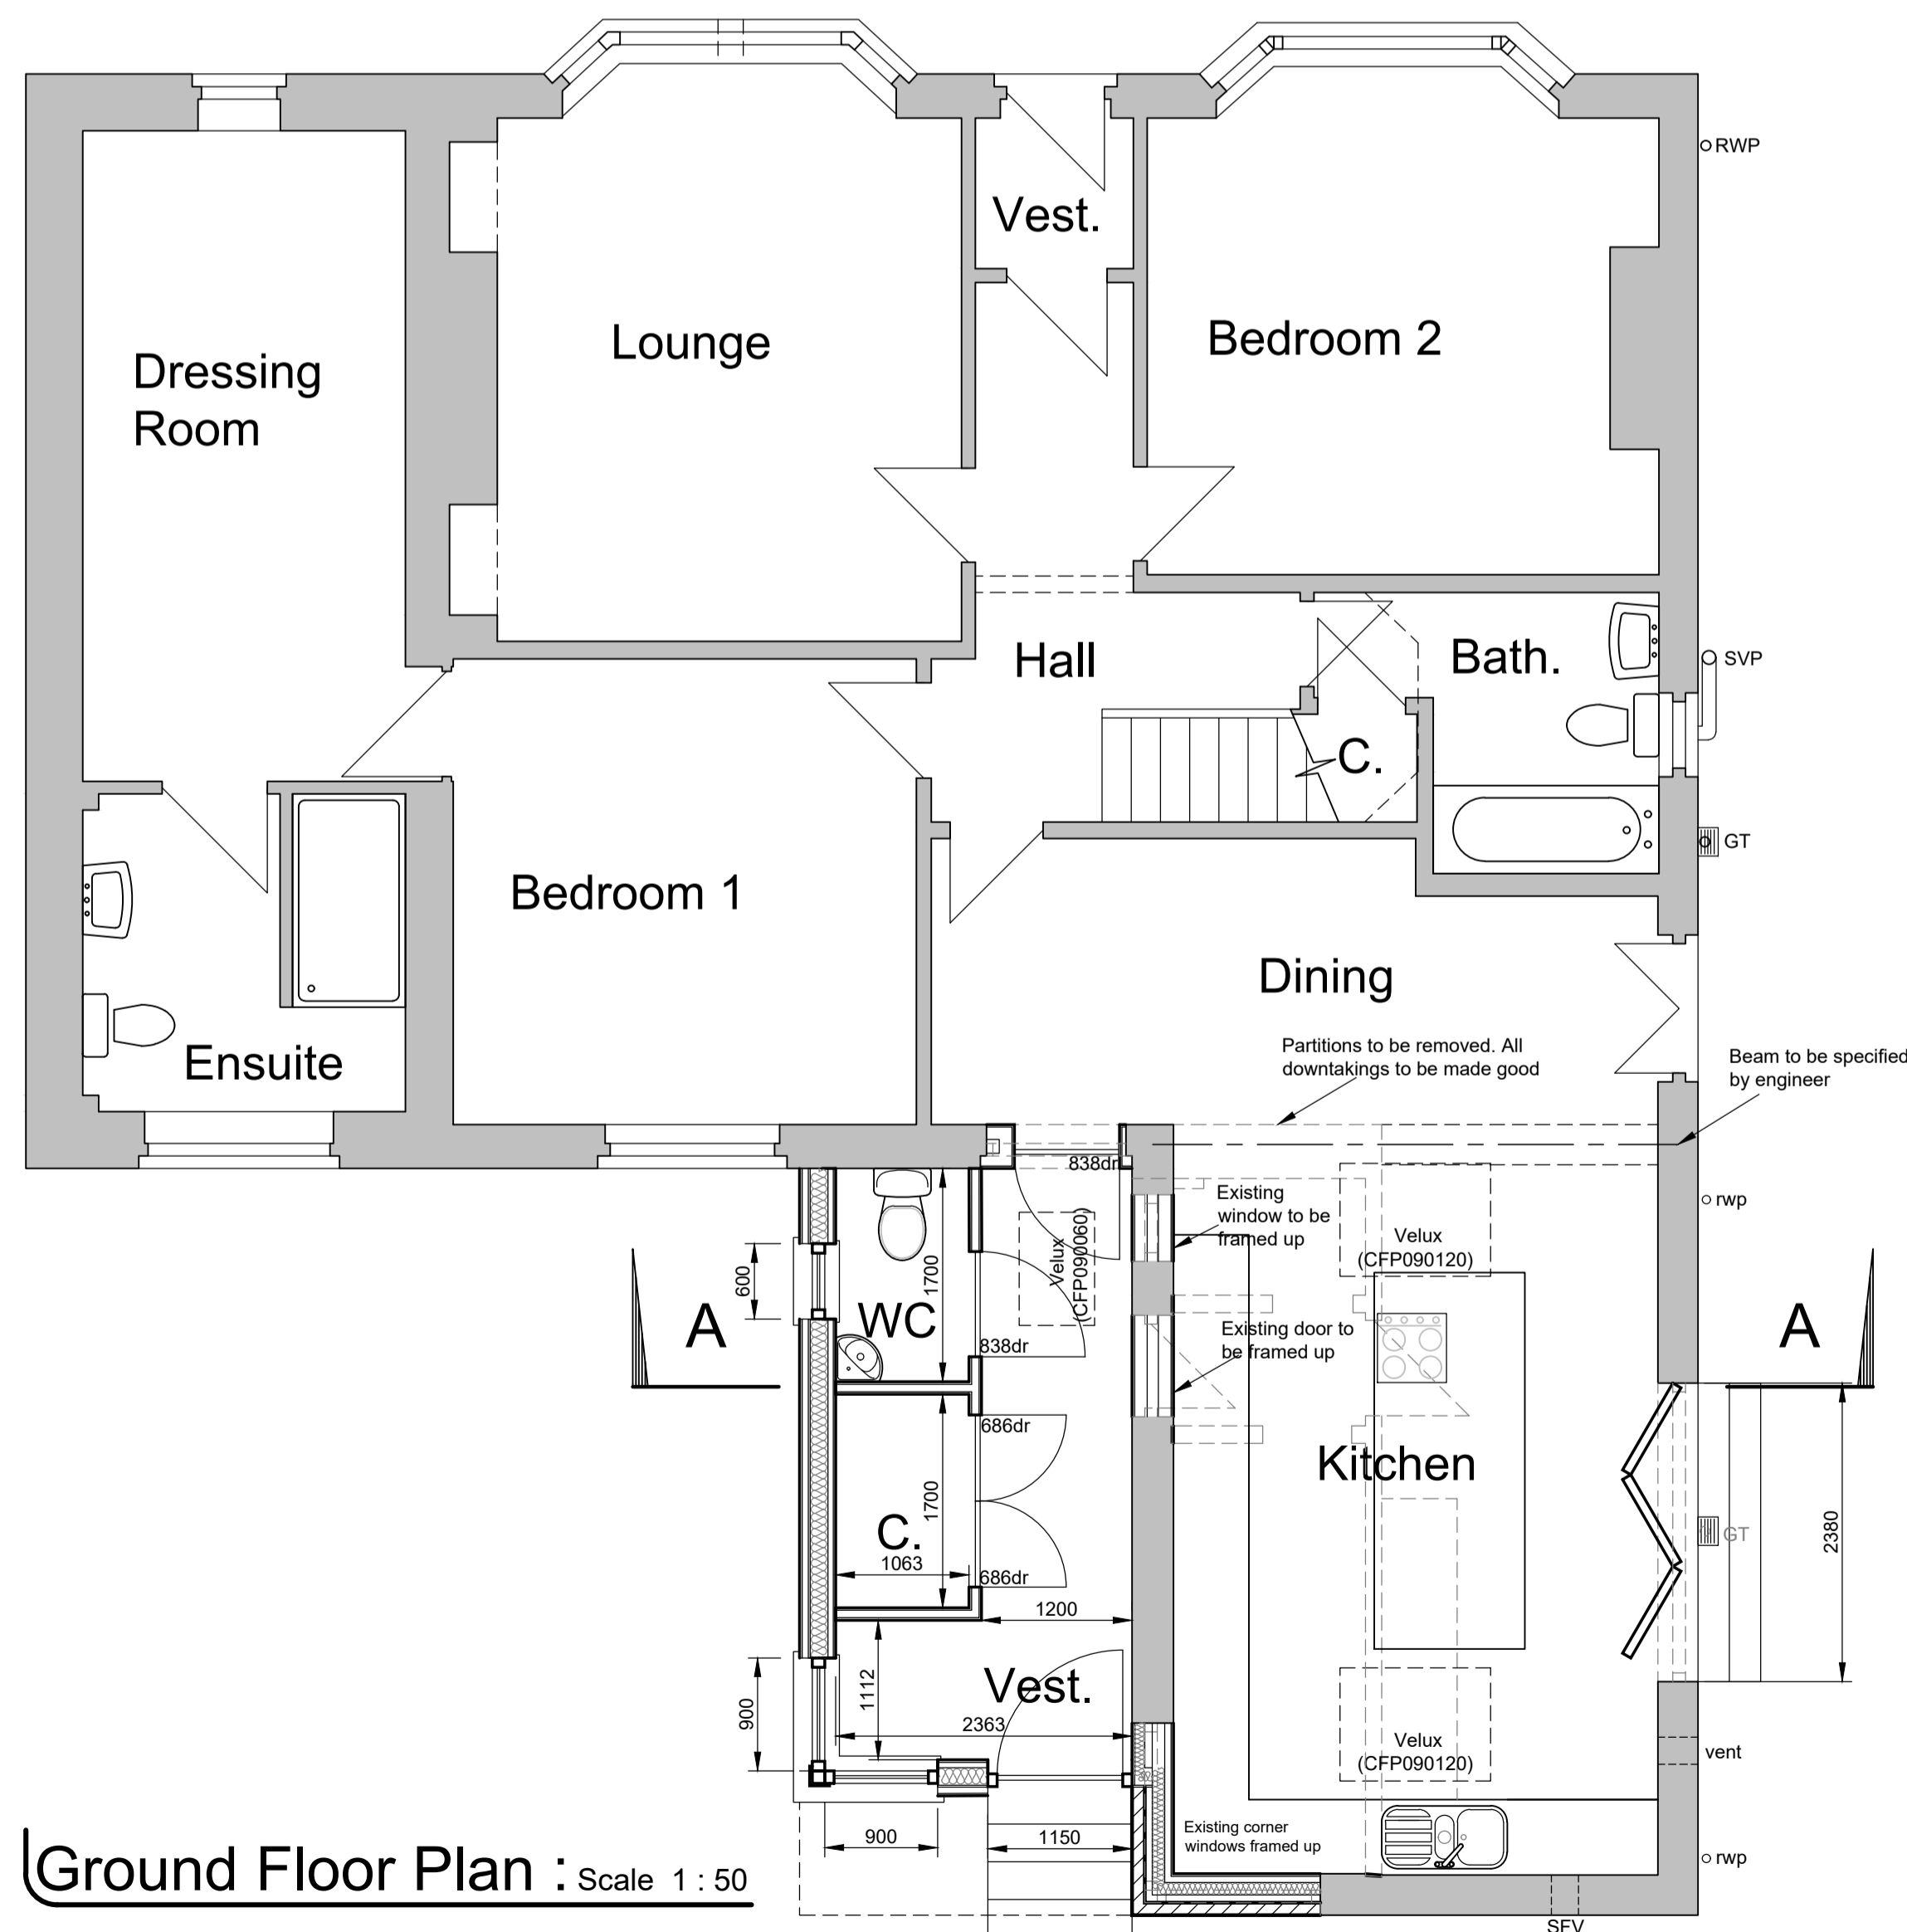

Ground Floor Plan : Scale 1 : 50

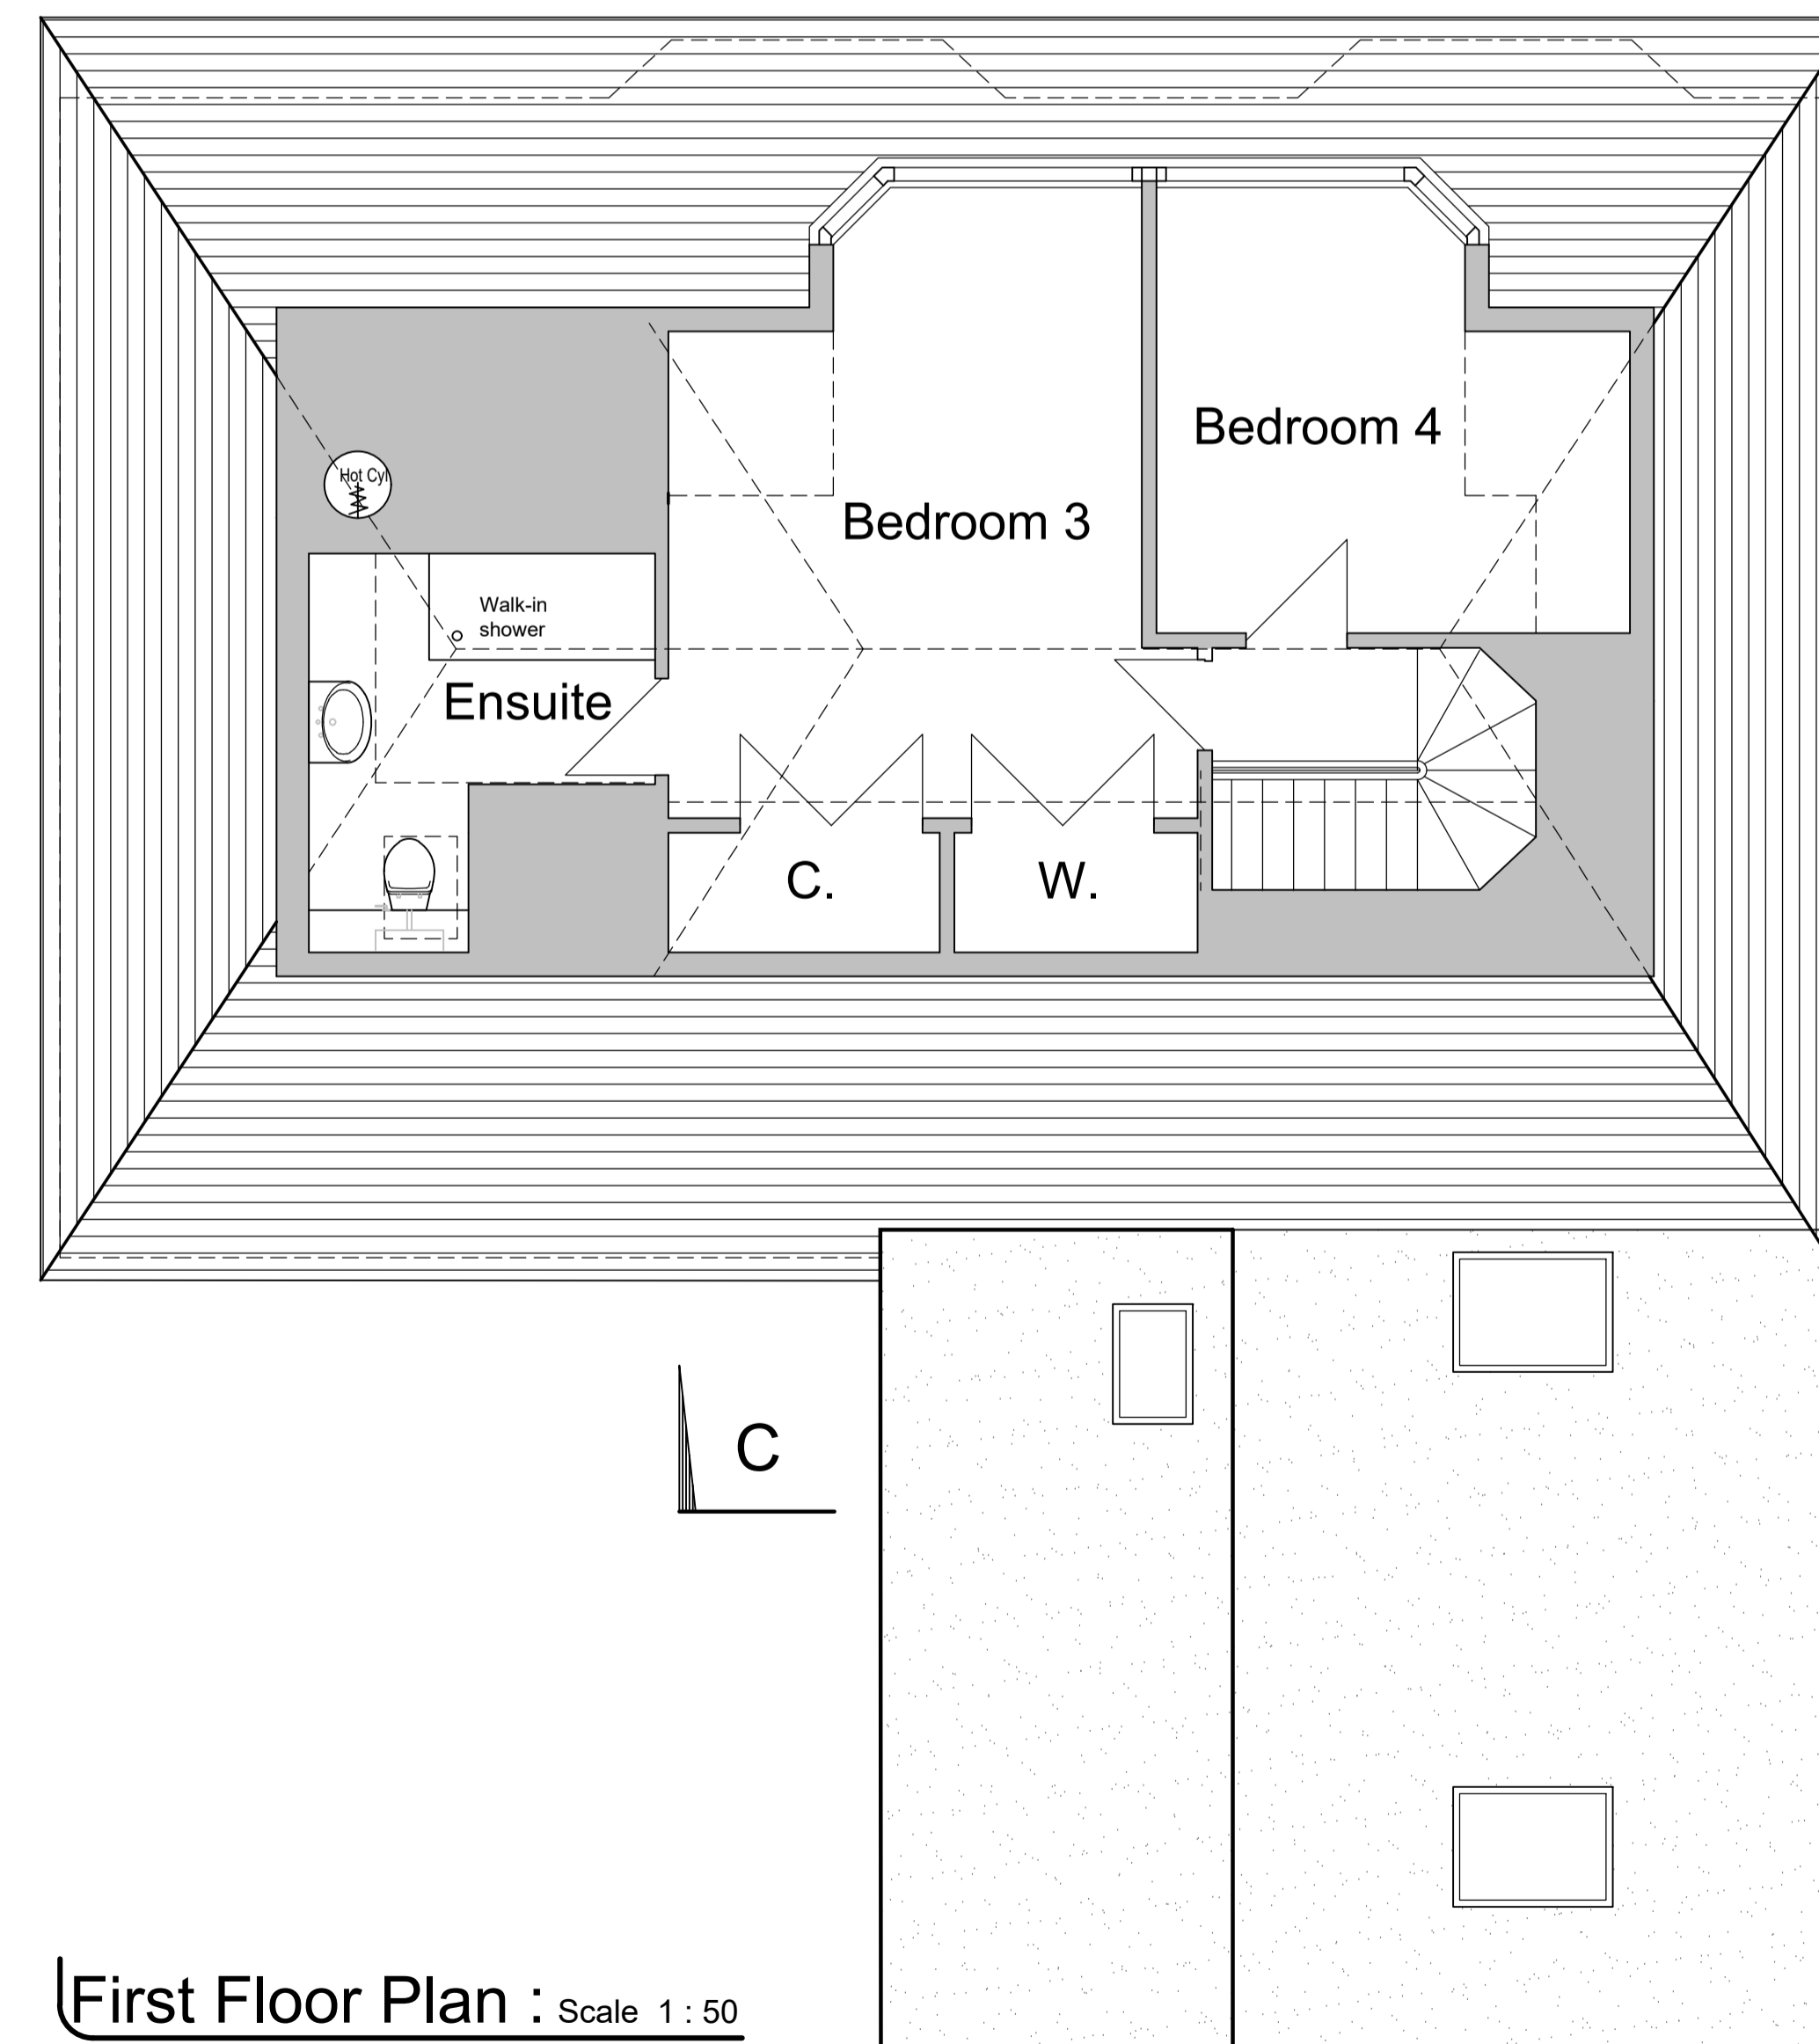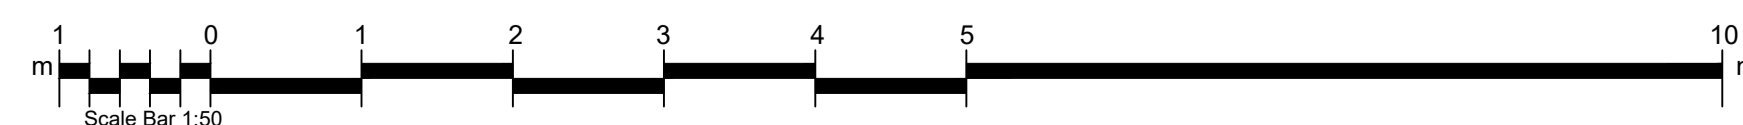

First Floor Plan : Scale 1 : 50

- Finishes**
- Walls**  
Cedral Weatherboard
  - Roof**  
Grey rubber roof  
Code 5 lead flashings to all roof junctions and valleys.
  - Windows**  
Grey aluminum framed windows.
  - Doors**  
uPvc to match existing
  - Fascias & Soffits**  
uPvc to match existing
  - Rainwater Goods**  
Brown Upvc Gutters and downpipes.



<b>33 Morven Crescent: Peterhead:</b>		<b>Proposed extension and internal alterations</b>	
©			
<b>Title</b> Floor Plans, Sections and Elevations			
Date	Job No	Sheet	Drawn By
22/07/22	22002-P1	A1	Ryan Bowie
Amendment	No	Date	Description
	1	10/08/22	Planning Points
1 The Square, Mintlaw, Peterhead, Aberdeenshire AB42 5EH Tel : 01771 622296 E-mail : info@baxterdesigncompany.co.uk			