




Existing Side Elevation

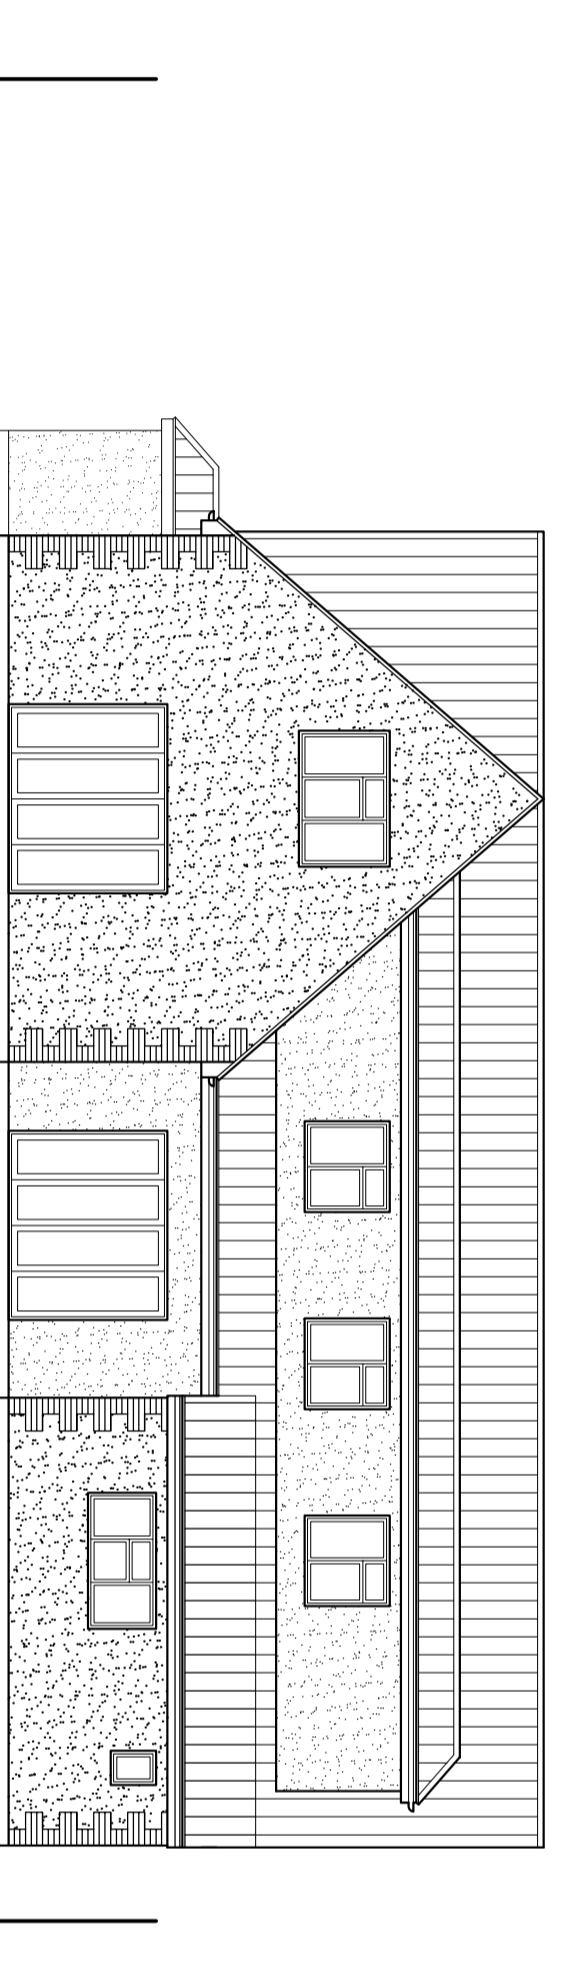


Existing Rear Elevation

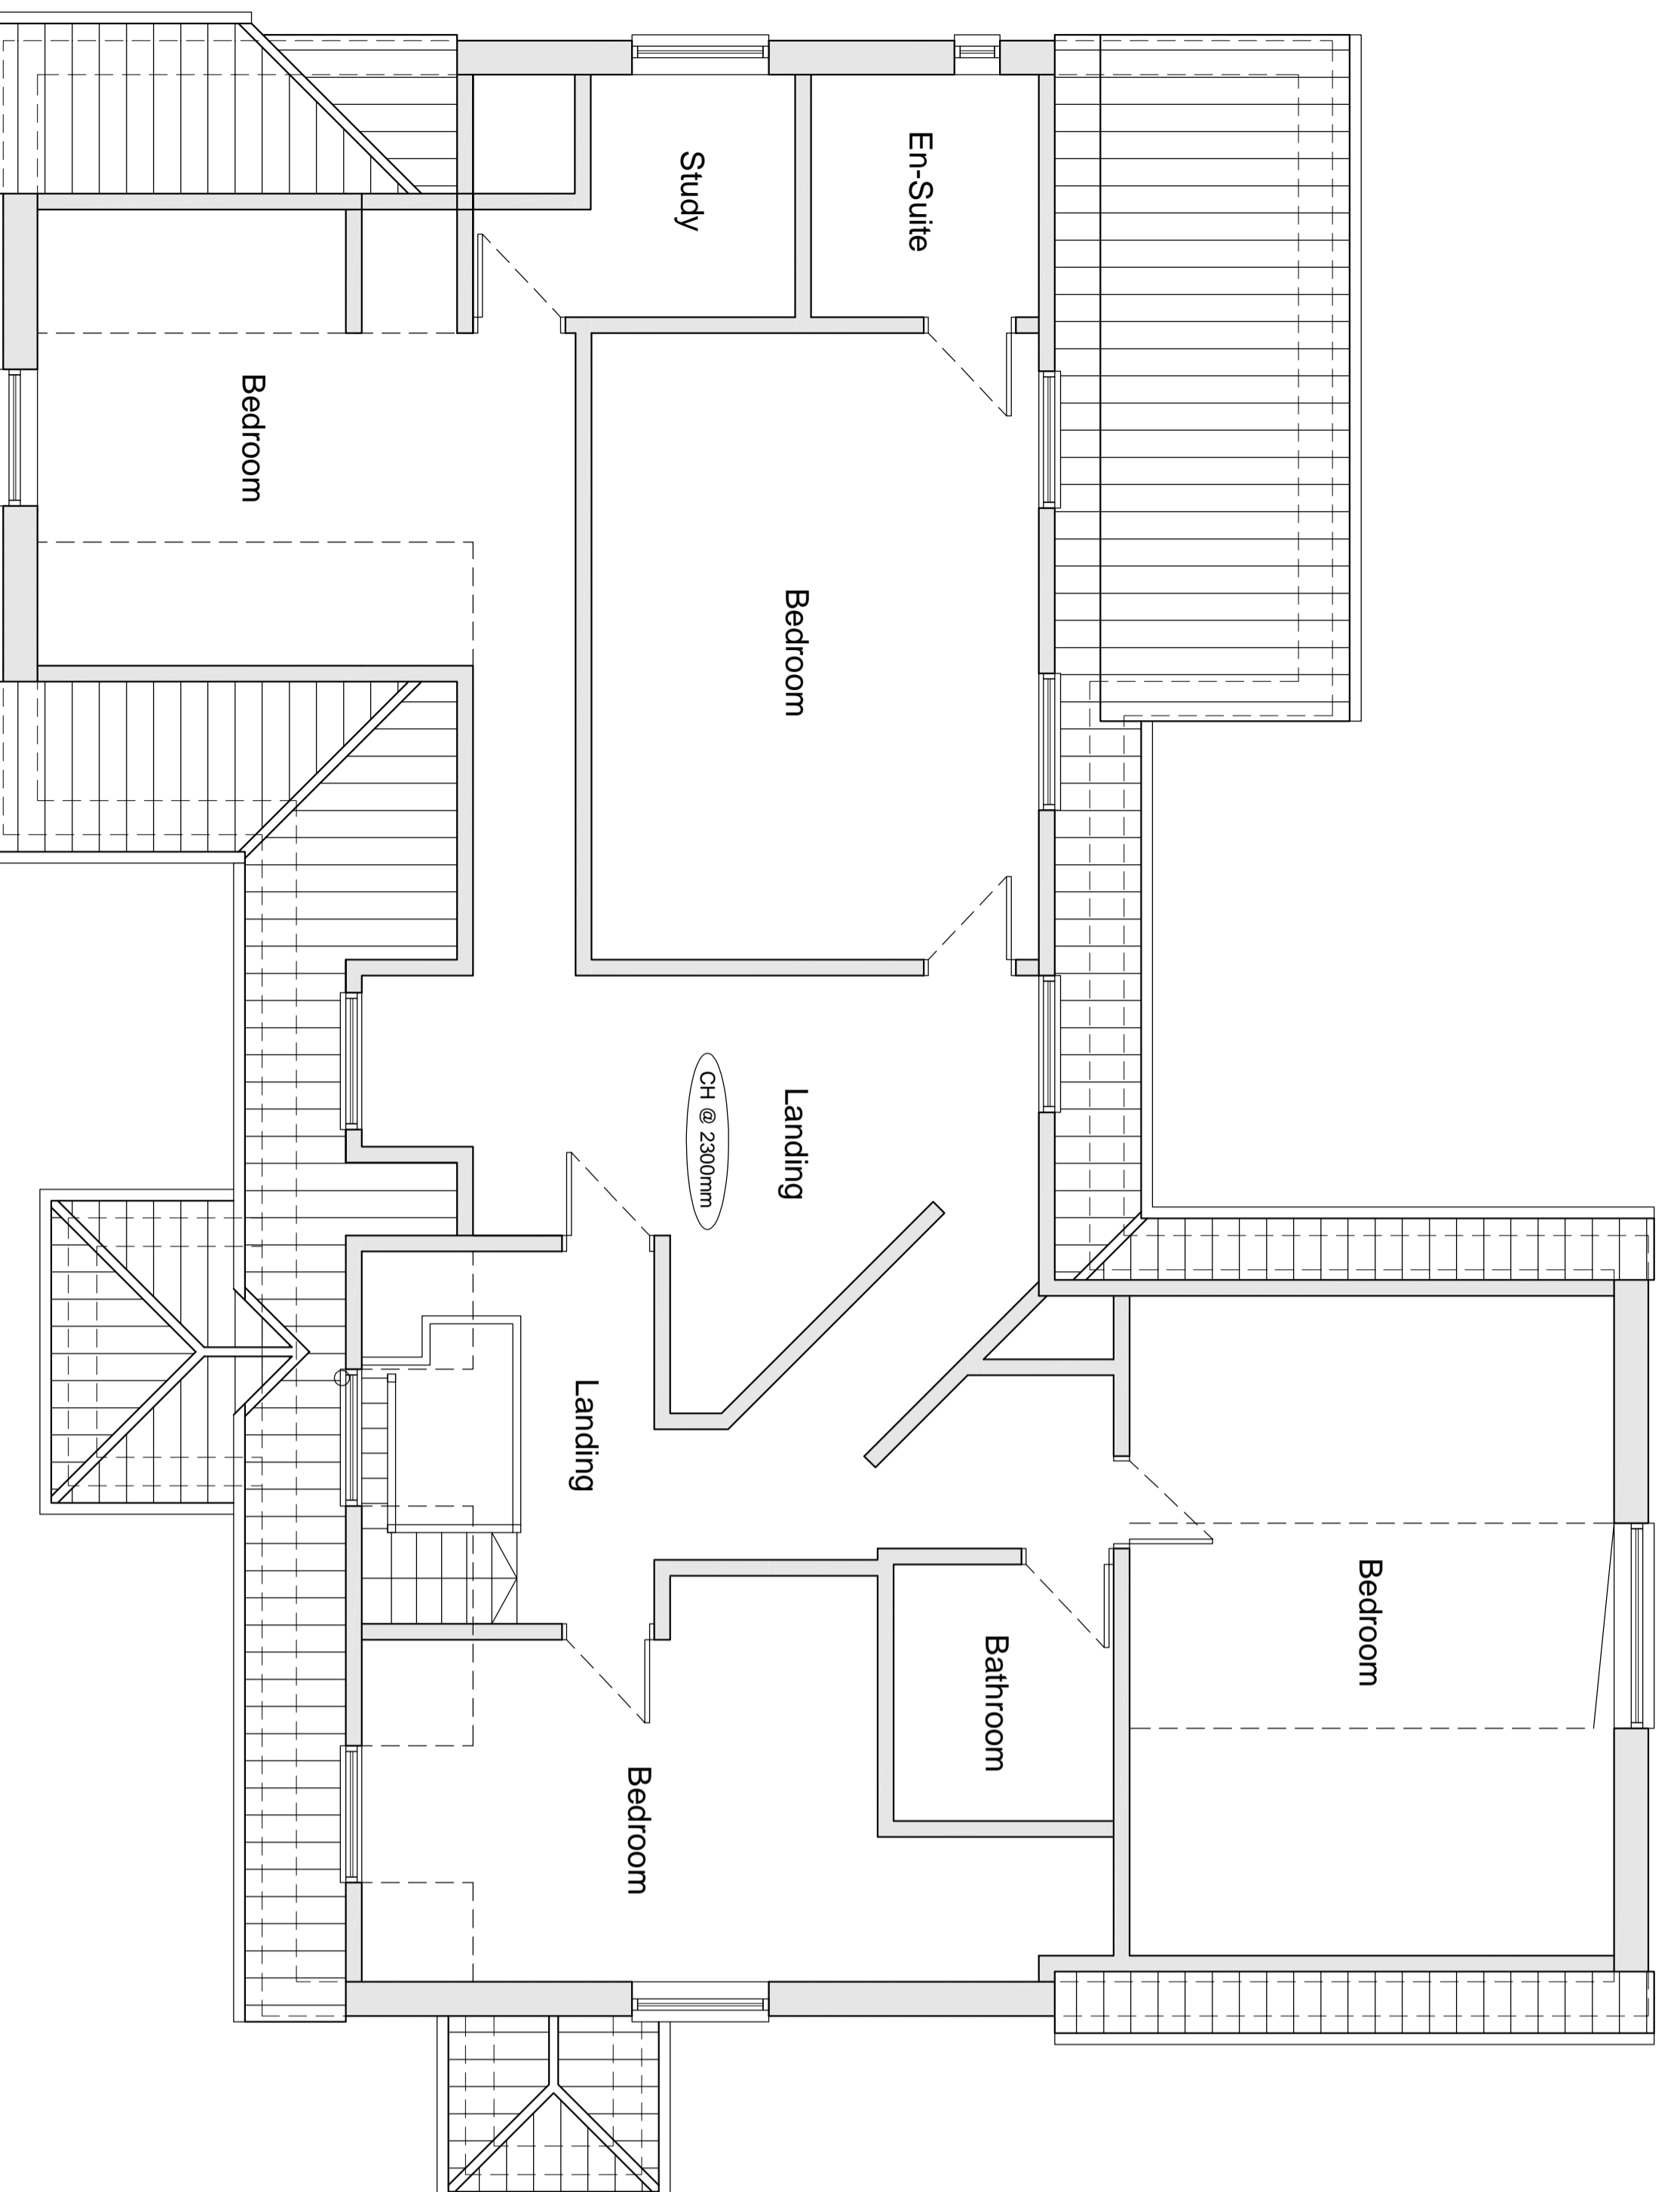

Existing First Floor Plan @ 1:50

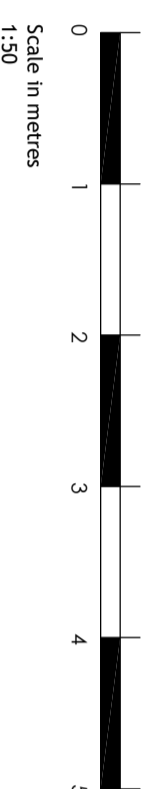

Existing Block Plan @ 1:250

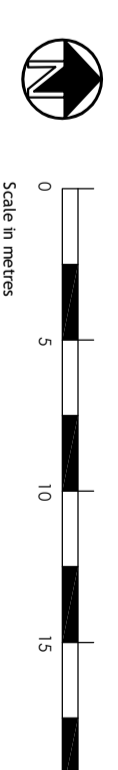

THIS DRAWING IS COPYRIGHT AND MUST NOT BE REPRODUCED, LOANED OR COPIED WITHOUT THE WRITTEN PERMISSION OF ARCHITECTURE-A1 LTD. ANY REPRODUCTION OF THIS DRAWING BEFORE PROCEEDING AND ANY DISCREPANCIES NOTIFIED IMMEDIATELY.
ALL DRAWINGS TO BE READ IN CONJUNCTION WITH CONSULTANT SPECIFICATIONS, ENGINEERS, MECHANICAL & ELECTRICAL CONSULTANTS, ACUSTIC ENGINEERS, ENVIRONMENTAL ENGINEERS, ETC. BEFORE PROCEEDING AND ANY DISCREPANCIES NOTIFIED IMMEDIATELY.
THIS DRAWING IS THE PROPERTY OF ARCHITECTURE-A1 LTD. AND IS NOT TO BE REPRODUCED OR COPIED WITHOUT THE WRITTEN PERMISSION OF ARCHITECTURE-A1 LTD.

0 10 A1 SHEET

SHEET SIZE CHECK WHEN PRINTED TO THE CORRECT SIZE (MS LINE SHOULD BE 10mm LONG AT SIZE DRAWING)

Rev	Amendment	Date

PLANNING

Client
Mr & Mrs Wright

Project
**Holly Lodge
Church Road, Ramsden Heath
Essex, CM11 1RR**

Title
**Existing Floor Plans, Elevations,
and Block Plan**

Drawn: **22-038-02**

Scale: **@ A1** Date: **July 22**

Architecture-A1 Ltd
T: 01277 295211
E: info@architecture-a1.co.uk
www.architecture-a1.co.uk

