



1 East
1 : 50

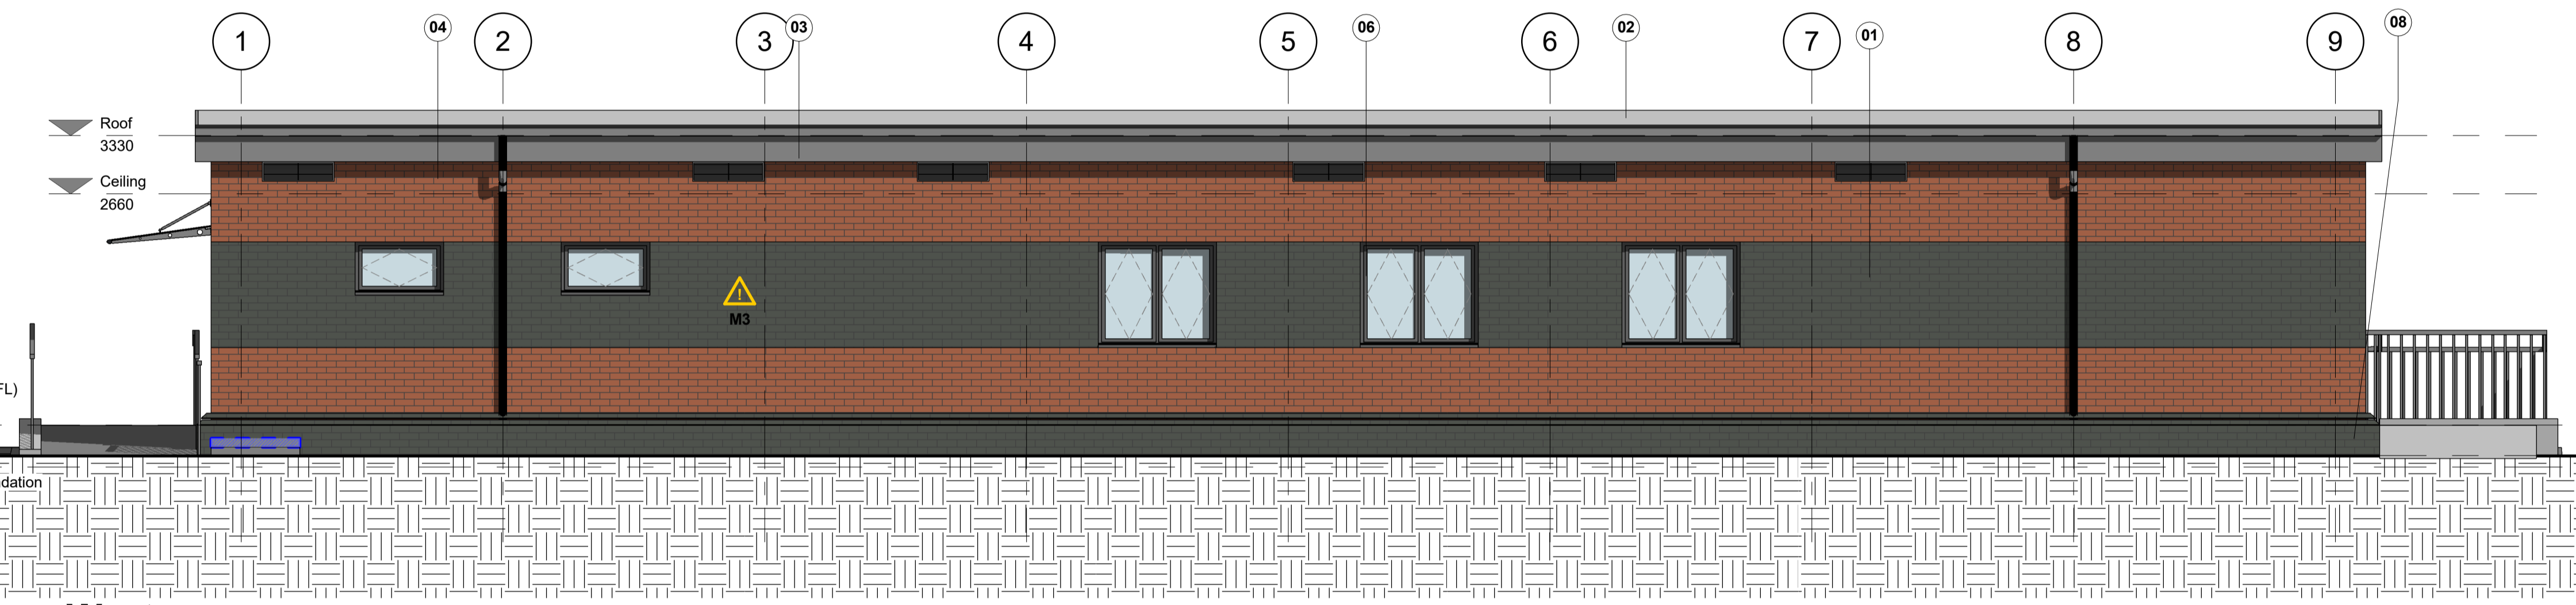


2 West
1 : 50

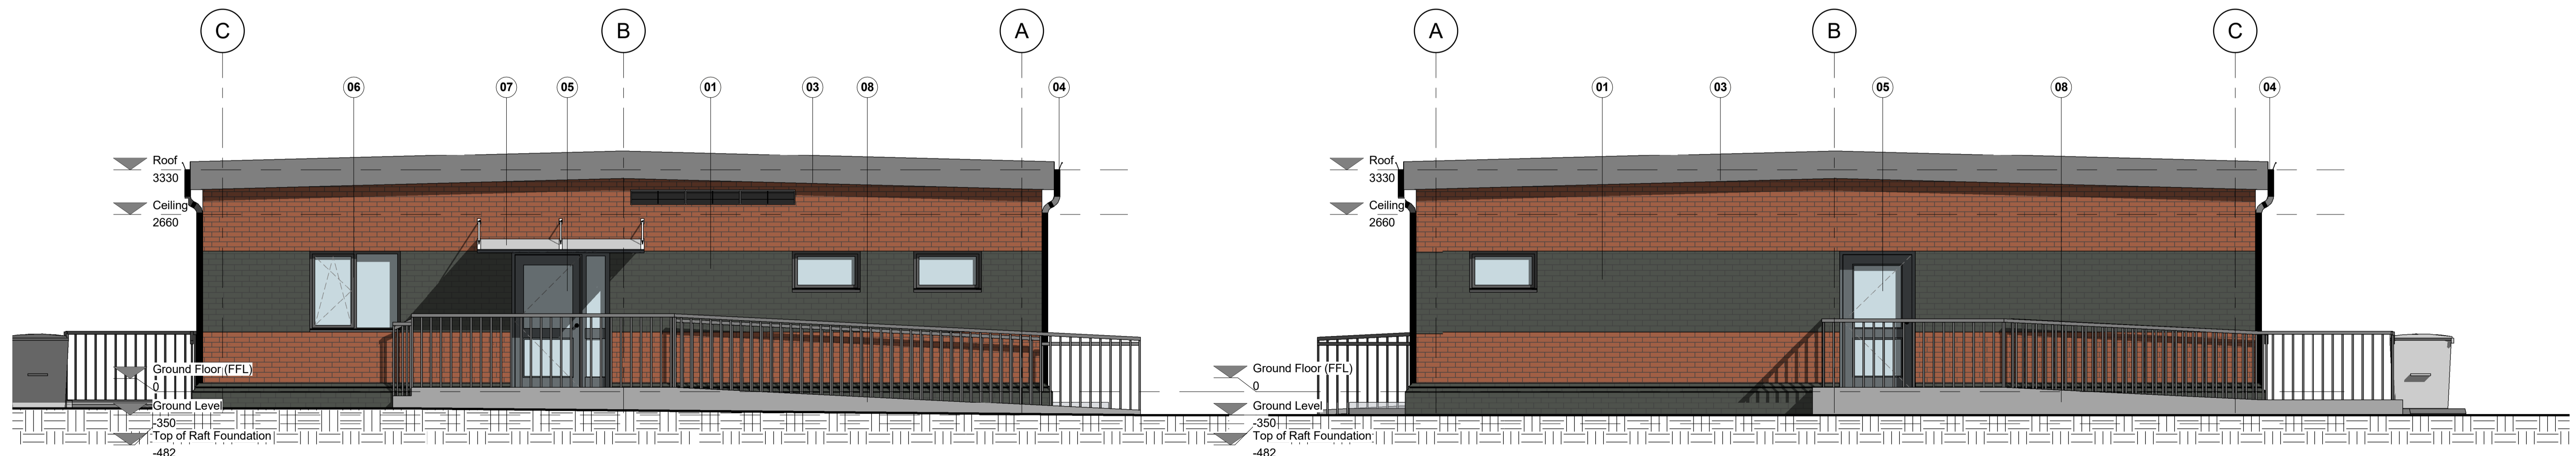

3 North
1 : 50

4 South
1 : 50

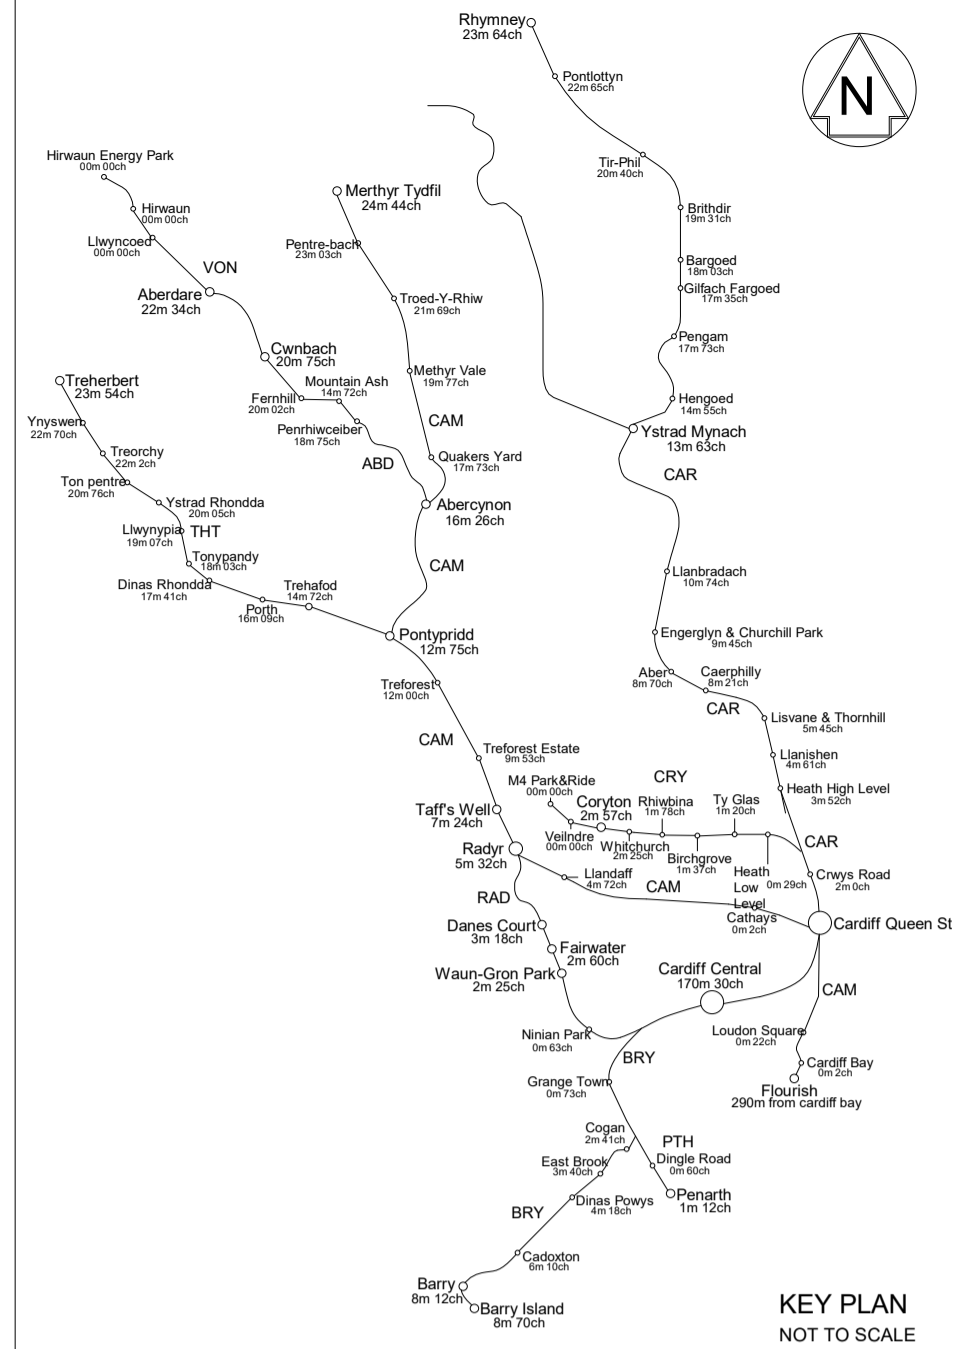

KEY PLAN
NOT TO SCALE

Legend

- 01 **External walls**
Facing brickwork (including plinth). Rockwool core panel to achieve a minimum U value of 0.30. - Colour - Red & Grey contrasting bands.
- 02 **Roof Construction**
1.5 degree duo pitch roof of high performance membrane. Isoclad firestop 12 with site fixed single ply membrane bonded (25yrs Guarantee) to achieve a minimum U value of 0.18. Colour - Grey.
- 03 **Roof Fascia**
Plastisol coated steel fascia panel. Colour: Dark grey
- 04 **Rainwater goods**
PVC/Polyester powder coated rainwater goods. Colour: Dark grey
- 05 **External Doors**
Polyester powder coated double glazed doors. Colour - Dark grey
- 06 **Window Unit and Accessories**
Polyester powder coated double glazed window units with integrated opening lights. Taurus Max to achieve a minimum U value of 1.8. Restrictors to be provided for opening windows on the East Elevation. Colour - Dark grey
- 07 **Canopy**
Polycarbonate canopy supported on metal frame.
- 08 **Ramp**
Masonry/Concrete stub wall with metal guarding and handrails. Block paviour/ Concrete finish to ramp.

Safety, Health and Environmental Information

Notes below are additional to hazards/risks normally associated with this type of work:

- Construction**
- To be read in conjunction with Built Environment Stage C Preliminary Design Report for RSSRHY Rhymney.
 - Further development in Stage E.
- Operations**
- To be read in conjunction with Built Environment Stage C Preliminary Design Report for RSSRHY Rhymney.
 - Further development in Stage E.
- Maintenance**
- To be read in conjunction with Built Environment Stage C Preliminary Design Report for RSSRHY Rhymney.
 - Further development in Stage E.
 - Any maintenance and equipment associated with the West Elevation require risk assessment.
- Windows on the west elevation to be cleaned from the inside of the building.
- Dismantling/Demolitions (Future)**
- To be read in conjunction with Built Environment Stage C Addendum to Preliminary Design Report for RSSRHY Rhymney.
 - Further development in Stage E.
- These notes are based on the use of experienced and competent contractors carrying out the work using an approved safe method of working.

General Notes

This is a Preliminary Design Stage C drawing issued for Information and Illustration Purposes only showing design intent content to be developed by the Stage E Designer to Construction Status. This drawing is to be read in conjunction with all other architectural information and, information from other disciplines (MEP, Structures, Geotech, Track, Telecoms, Signalling etc) and specialists (e.g. Fire Consultant). The content of the drawing is subject to surveys and approval by the Client, the Planning Authority, Building Control and, the Fire Officer.

- The drawing shall be read in conjunction with Drawing Nos.
TRAN01-KAW-R5-RHY-DDR-E-ME-000001
TRAN01-KAW-R5-RHY-DDR-E-ME-000002
TRAN01-KAW-R5-RHY-DDR-E-ME-000003
TRAN01-KAW-R5-RHY-DDR-E-ME-000004
TRAN01-KAW-R5-RHY-DDR-E-ME-000005
TRAN01-KAW-R5-RHY-DDR-E-ME-000006
TRAN01-KAW-R5-RHY-DDR-E-ME-000007
TRAN01-KAW-R5-RHY-DDR-E-ME-000008
TRAN01-KAW-R5-RHY-DDR-E-ME-000009
TRAN01-KAW-R5-RHY-DDR-E-ME-000012
TRAN01-KAW-R5-RHY-DDR-M-ME-000001
TRAN01-KAW-R5-RHY-DDR-M-ME-000002
TRAN01-KAW-R5-RHY-DDR-M-ME-000003
TRAN01-KAW-R5-RHY-DDR-M-ME-000004
TRAN01-KAW-R5-RHY-DDR-S-ST-000001

Rev	Date	Description of Revisions	Drawn	Chkd	Appr	Suitability
A02	15/03/21	Notes added	AF	SM	MM	
A01	09/03/21	Initial Issue	AF	SM	MM	

Fit for Internal Review & Comment S3



Authorised	M. Mistry	Signed	MM	Date	July 2021
------------	-----------	--------	----	------	-----------

Contractor(s)		KAW	
Asset Location		Rhymney Station	
Sub-Asset		New Welfare Facility & Existing Station Building	
Type	CAD	Sub-Type	DDR
Role	A	Sub-Role	AR
Location Zone	RHY	Plan of Work Stage	C
Project			
CVL - Transformation			

Route Section Group		R5	
Route Section		RHY	
Drawing Title			
Rhymney Station			
New Staff Accommodation			
Proposed External Elevations			

Designed	AF	Signed	AF	Date	08/06/21
Drawn	AF	Signed	AF	Date	08/06/21
Checked	SM	Signed	SM	Date	July 2021
Approved	MM	Signed	MM	Date	July 2021
Scale(s)		ELR & Mileage	From	To	
1 : 50		CAR	23m 64ch	23m 64ch	
Alternative Reference		01 of 01			

Drawing Number	Revision
TRAN01-KAW-R5-RHY-DDR-A-AR-000106	A02