
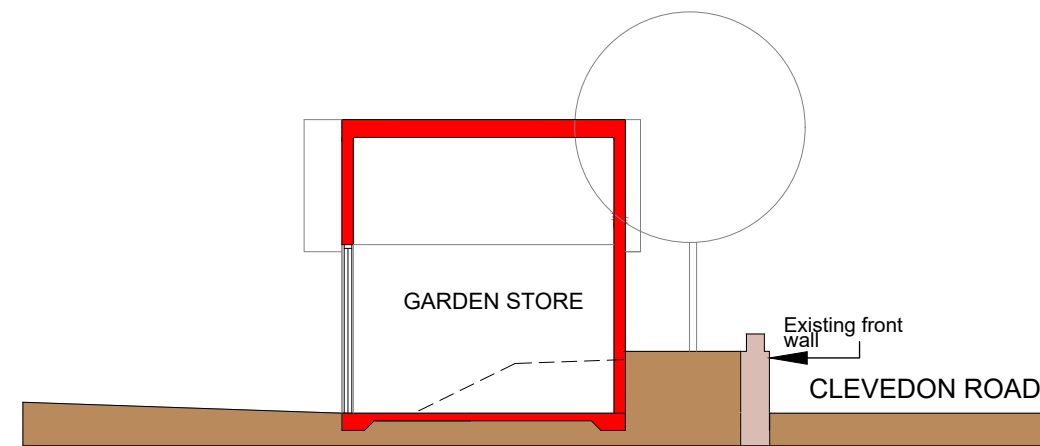


GROUND FLOOR PLAN

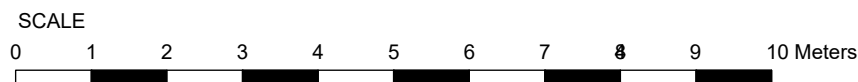

SECTION

| | | | | | |
|---|---|---|---------------------------------------|--|---|
| <p>Client Mr & Mrs S. Turpin</p> | <p>Project PROPOSED GARDEN STORE No. 55 Clevedon Road Tickenham Bristol BS21 6RB</p> | <p>Drawing Title PROPOSED PLAN & SECTION</p> | <p>Drawing No. 9346/10</p> | <p>Date July 2022 Scale: 1:100 Drawn: TJP</p> | <p>Terry J Prater Architectural Consultant 14B The Uplands, Nailsea. BS 48 4RR Tel. 01275 856289 email. tjprater@btinternet.com</p> |
|---|---|---|---------------------------------------|--|---|