



Third Angle Projection




IF IN DOUBT ASK

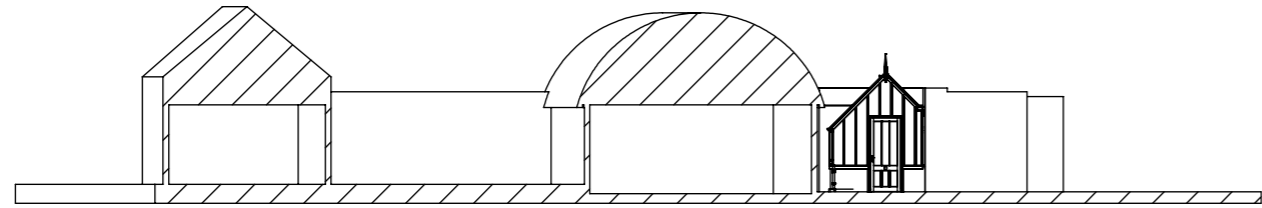


South West Elevation (Section A-A)

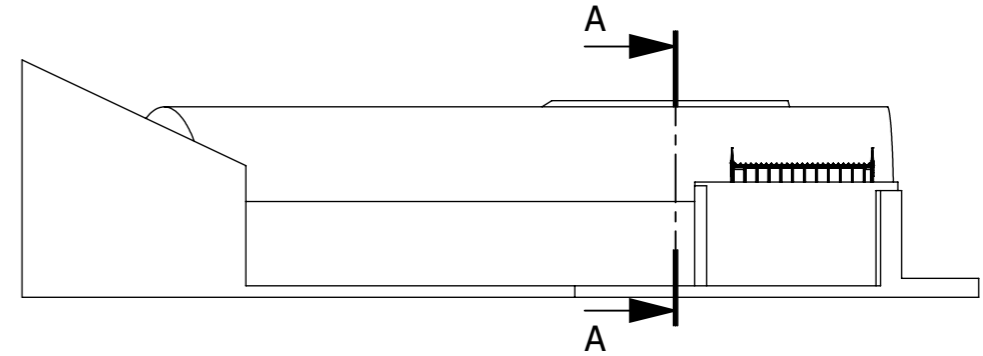

South East Elevation

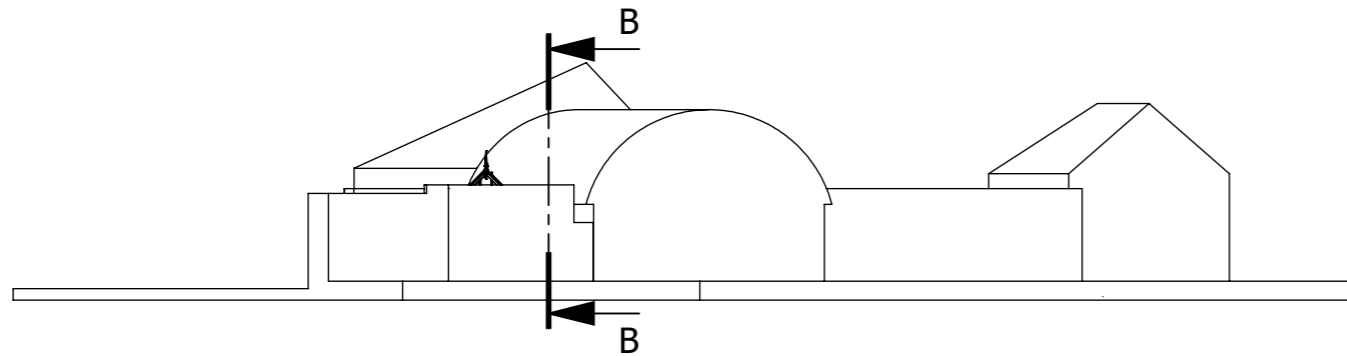


North East Elevation

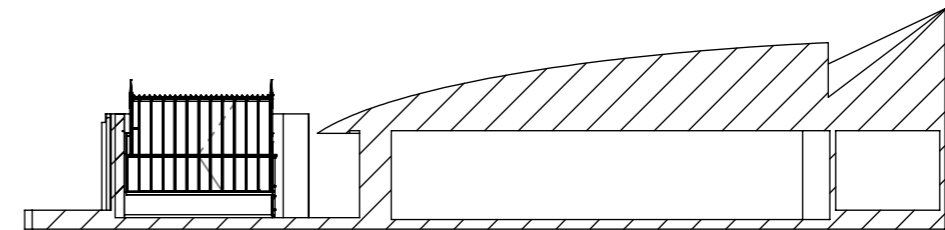

North East Elevation (Section B-B)

- Sheet 1 - Existing Elevations.
- Sheet 2 - Existing Isometric Views
- Sheet 3 - Proposed Elevations.
- Sheet 4 - Proposed Isometric Views.
- Sheet 5 - Proposed Section Details.

PRELIMINARY DRAWING
 ISSUED FOR CONSENT, PLANNING, AND PROPOSALS
 SPECIFICATION TO BE CONFIRMED AND EXISTING WALLS
 TO BE SURVEYED BEFORE FINAL GROUND PLAN
 CAN BE PROVIDED

 GREENHOUSES AND CONSERVATORIES		TITLE Proposed Elevations. Planning Drawing - Ground Plan For a 3/Q Span 45° House With 315mm Bays.	
DRAWN LC	DATE 21/07/22	SCALE 1:200 @ A3	DWG NO. VPF6042/T
CHECKED LC 25.07.22		CUSTOMER / ORDER No. Mrs Sue Helm, Old Foxcote Farmhouse	
			Revision Sheet 3 of 5 -
			31261