



NB: Ground Levels to remain unaltered and as existing

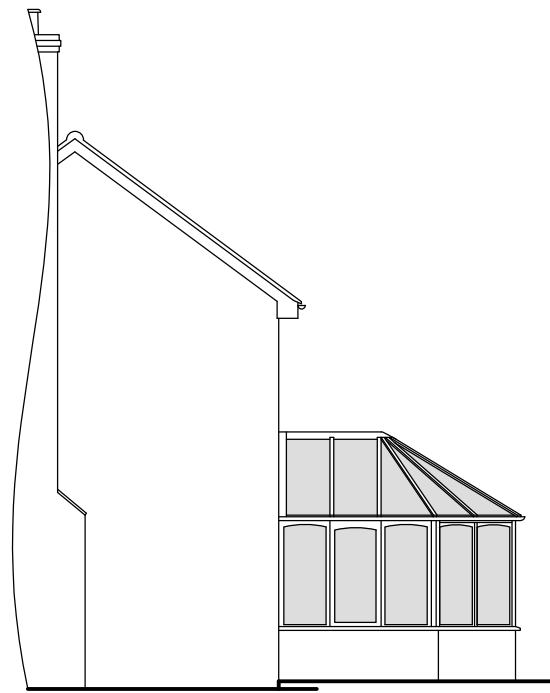


South Elevation (1:100)




East Elevation (1:100)

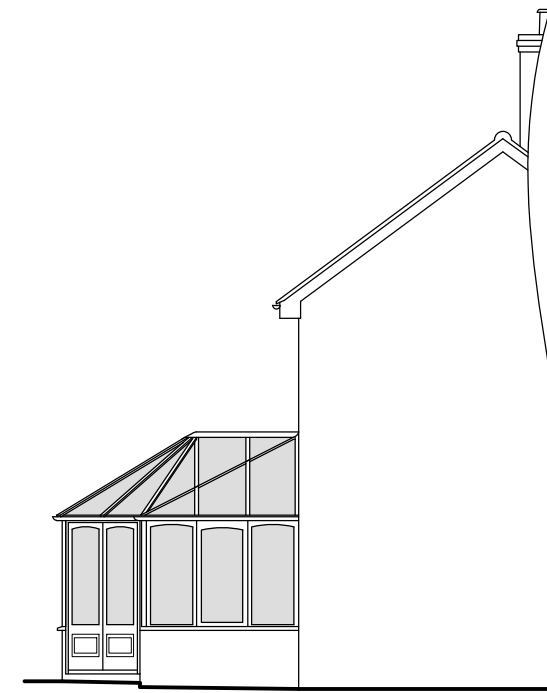


North Elevation (1:100)

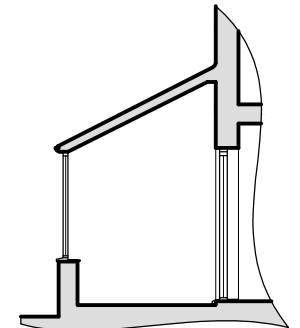


Section (1:100)

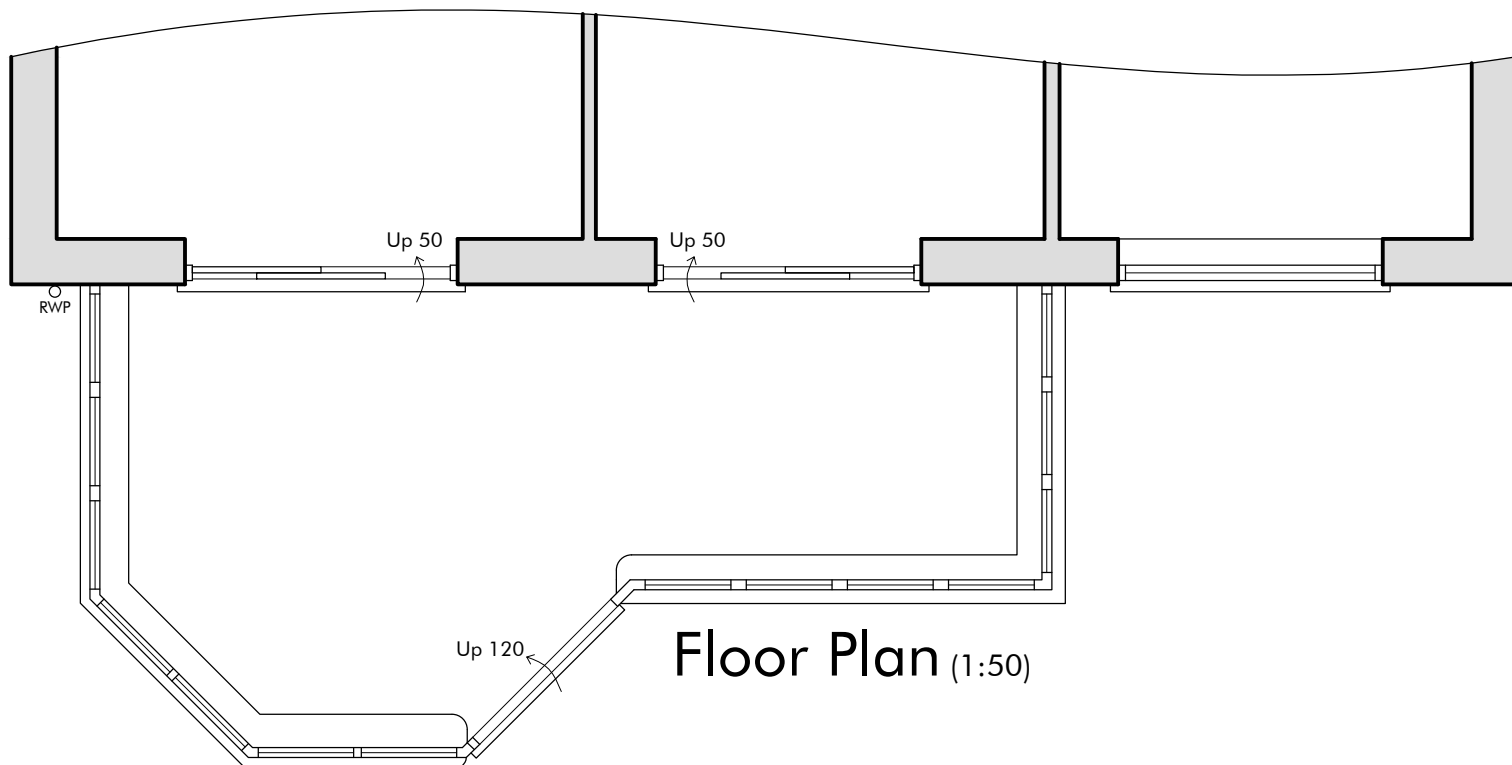

Floor Plan (1:50)

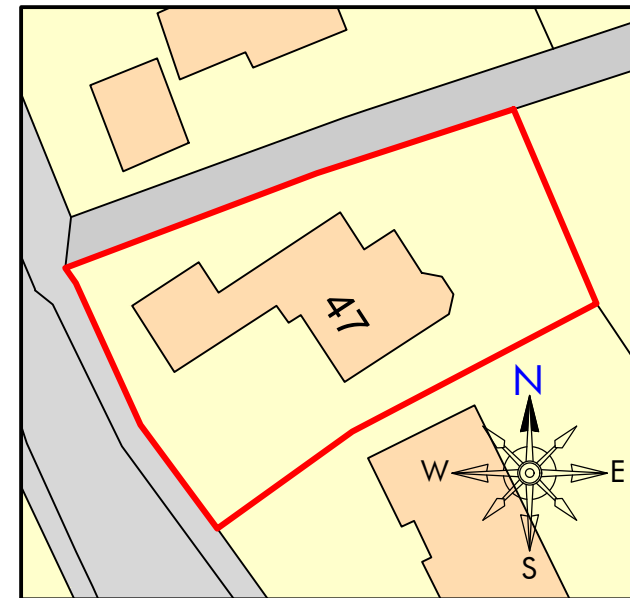

Site Plan (1:500)

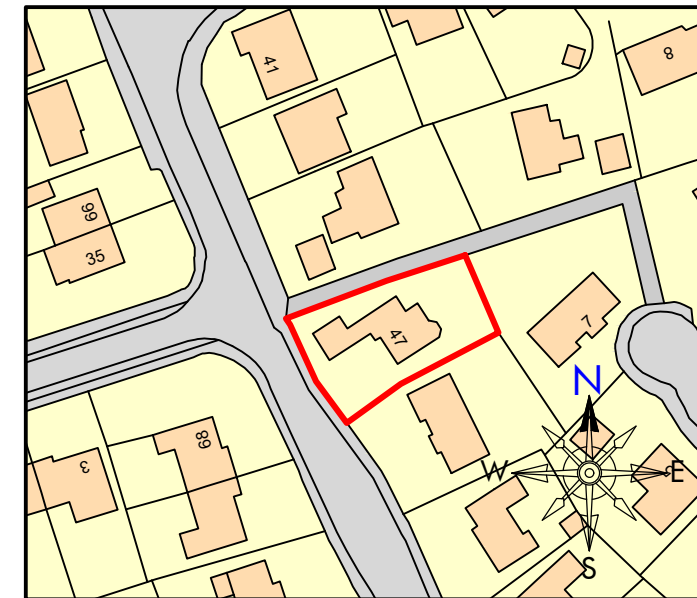

Location Plan (1:1250)

**WAITE & Wallage**  
ARCHITECTS LTD.  
incorporating **RICHARD C F WAITE ARCHITECTS**

This drawing is subject to amplification from further construction information. Any discrepancy found on drawing to be notified to Architect immediately. All foundations to be modified to suit ground conditions & structural requirements after site investigation by others. No dimensions or sizes to be scaled from this drawing. All sizes or dimensions to be checked before construction. This drawing is copyright & must not be copied without consent.

Proposed Sunroom at 47 Hall Lane,  
West Winch, King's Lynn.  
Existing Plans

Paper Size: A3  
Drawn: DJPW  
Date: July '22

PLANNING  
**3/410/1**

info@wwaltd.co.uk

(01553) 772656

www.wwaltd.co.uk

**PRELIMINARY DRAWING**

Subject to Planning & Building Control Approval