





FRONT ELEVATION

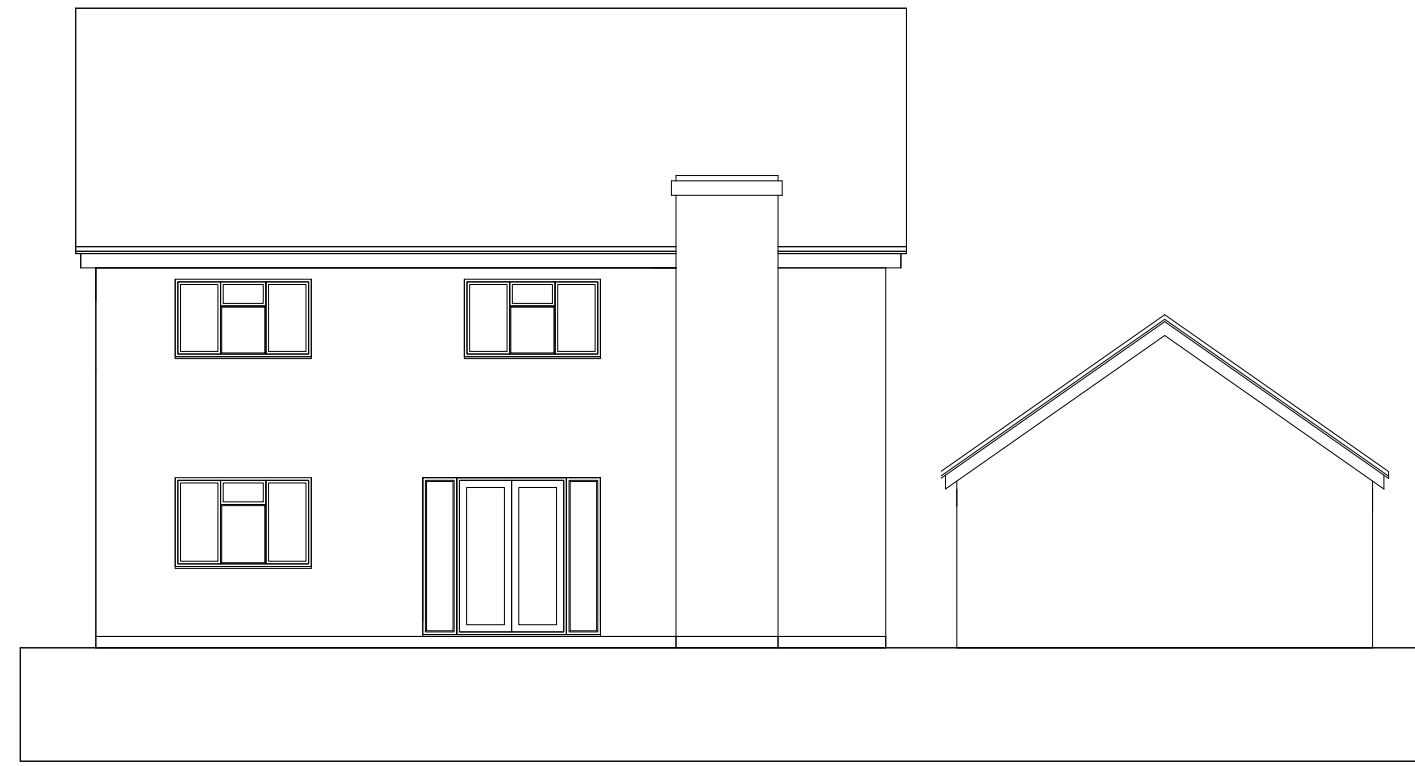


REAR ELEVATION



END ELEVATION - road

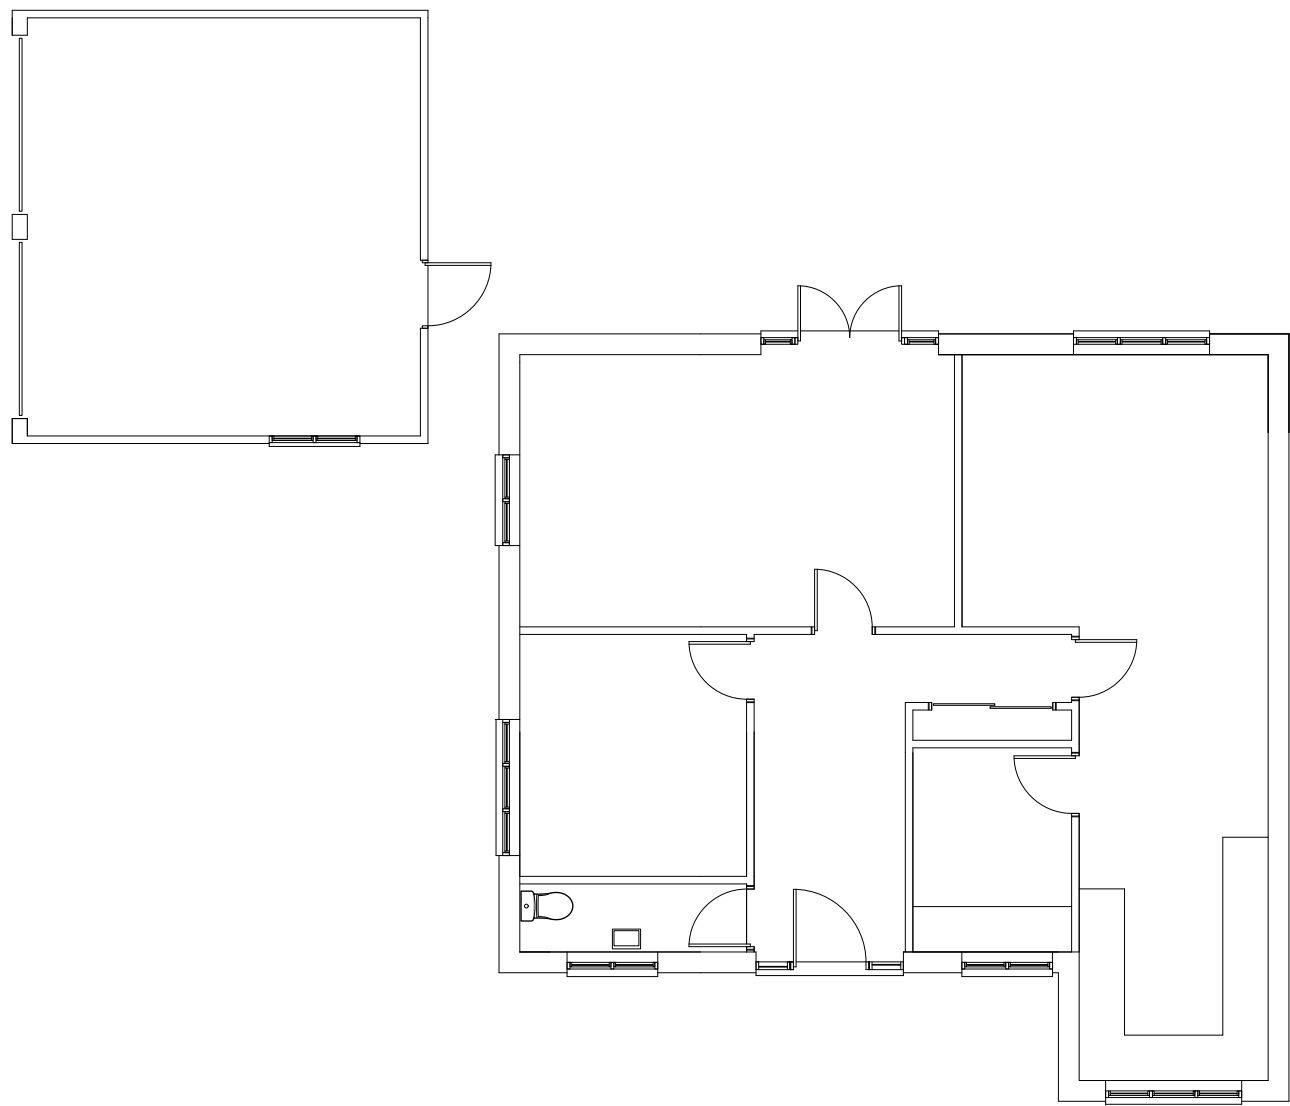

SITE LOCATION

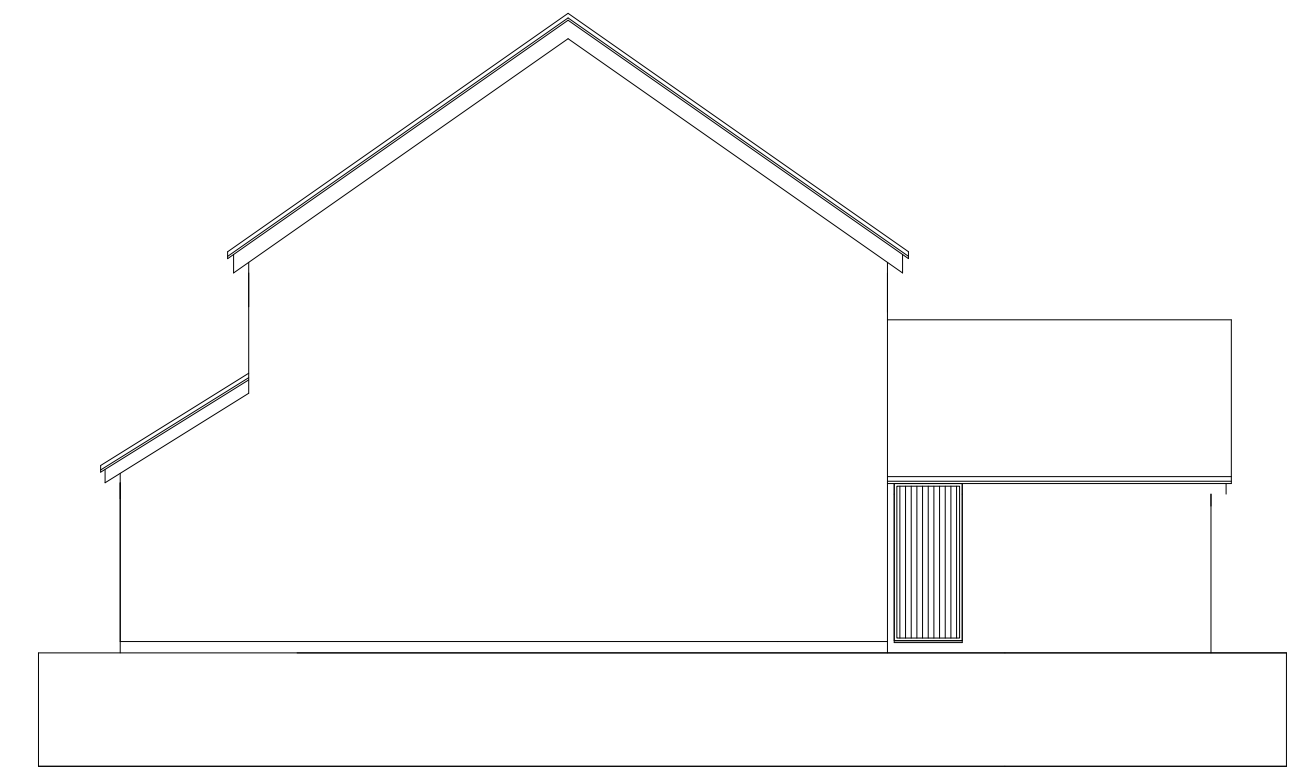

END ELEVATION

9 ARMITAGE CLOSE CRINGLEFORD

PROPOSED ANNEX AND ADDITIONAL PARKING SPACES

JOB : 2650

DRAWING : 01/02

DATE : July 2022

TITLE : Floor Plans - Elevations - existing

SCALE : 1:100



ICON ARCHITECTURAL
HETHEL ENGINEERING CENTRE
CHAPMAN WAY
HETHEL NORWICH
NR14 8FB
01953 857669