


NOTES

This drawing is copyright and must not be reproduced in any form without written consent of Enhance Architecture Ltd


This drawing is for planning purposes only. Any dimensions used must therefore be verified on site and contractors / sub-contractors who follow them do so at their own risk.

NB. Any dims provided in brackets are indicative only - setting out is likely to be determined by other criteria.

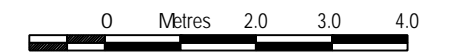


Scale 1:100

NOT FOR CONSTRUCTION

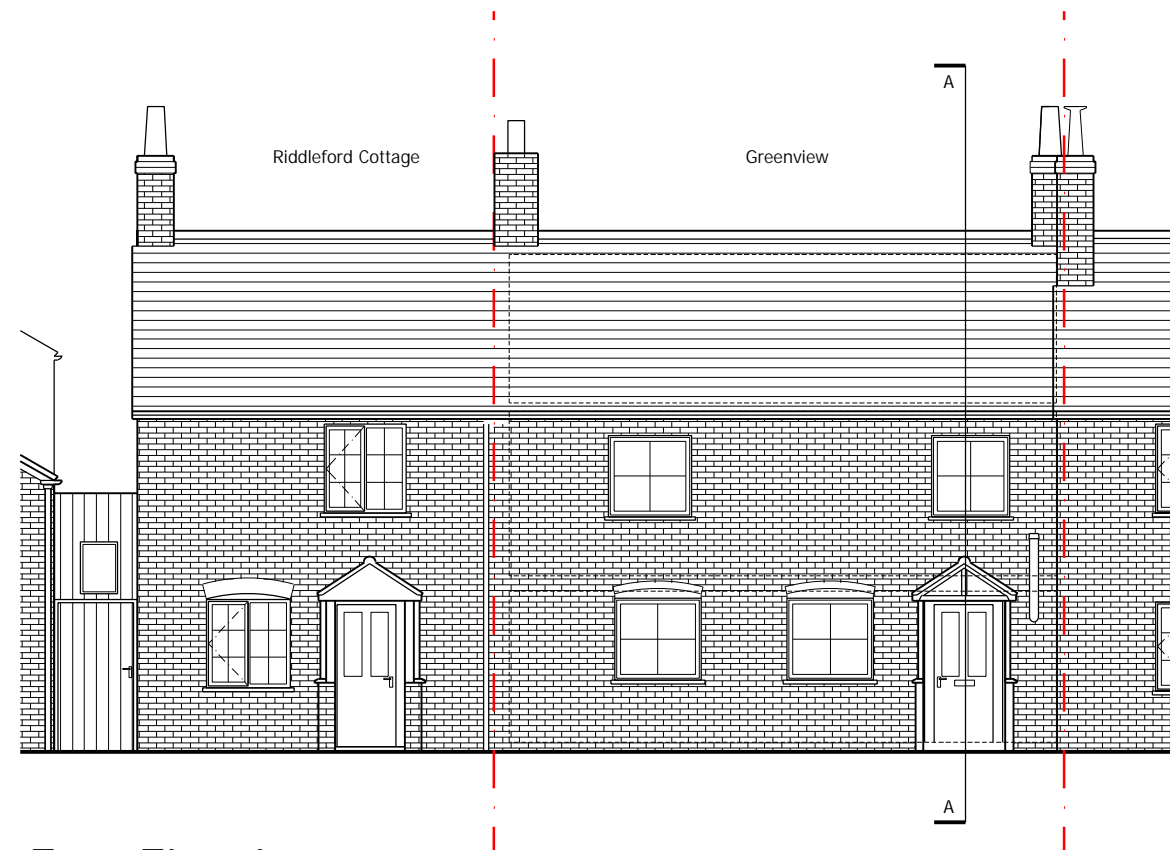

Front Elevation

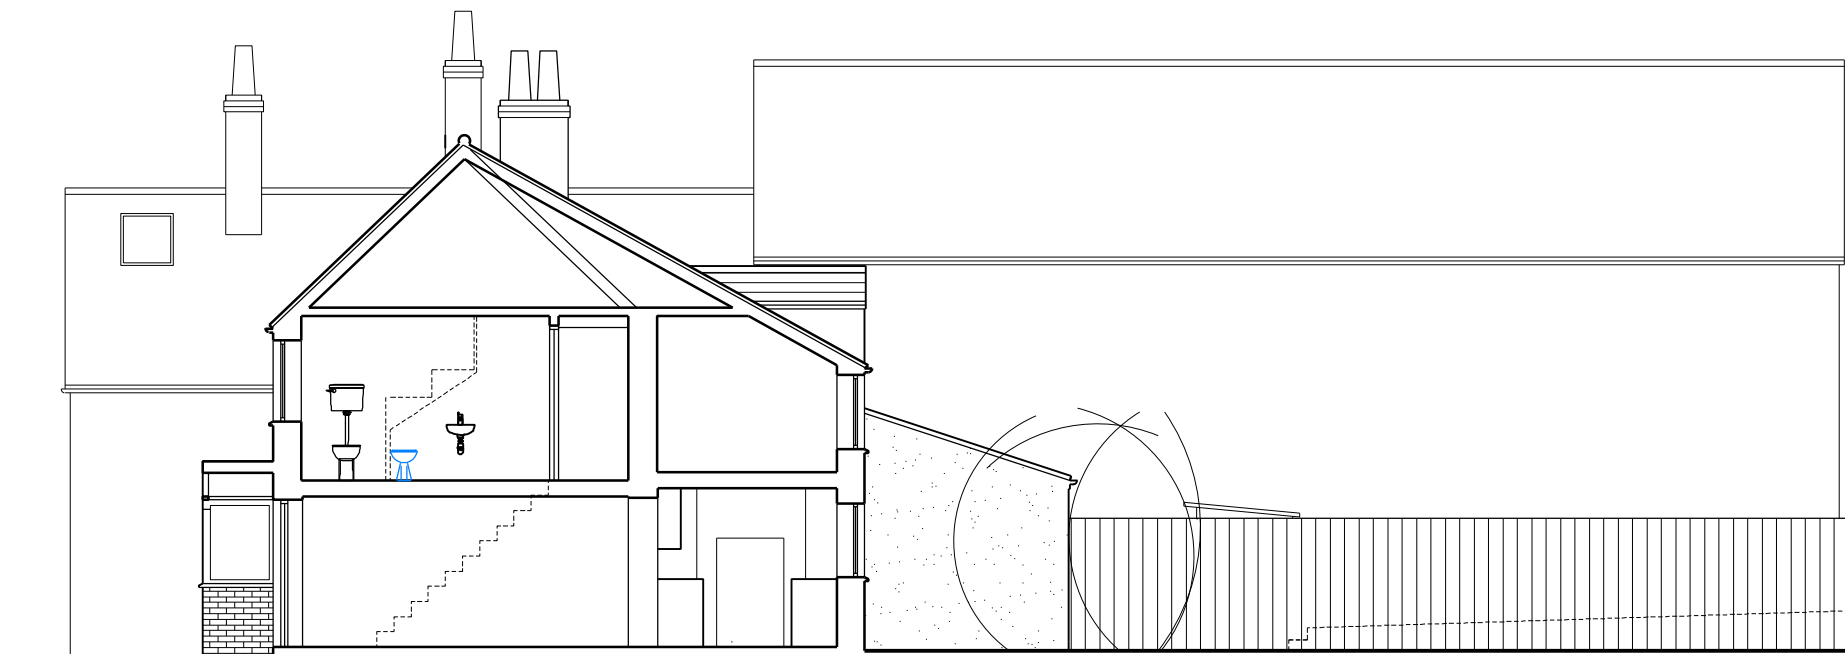

Section A-A

Rev	Date	Revision
-----	------	----------

Richardson

Project:  
Greenview, Purton, Berkley, GL13 9HP  
Single storey rear extension

Drawing:  
Front Elevation & Section A-A  
EXISTING



1 Grosvenor Road, Bristol, BS2 8XD

Drawing Number: 2212\_GV\_X002      Revision: \*

Scale: 1:100 @A3      Date: 07.2022      Drawn: CS