

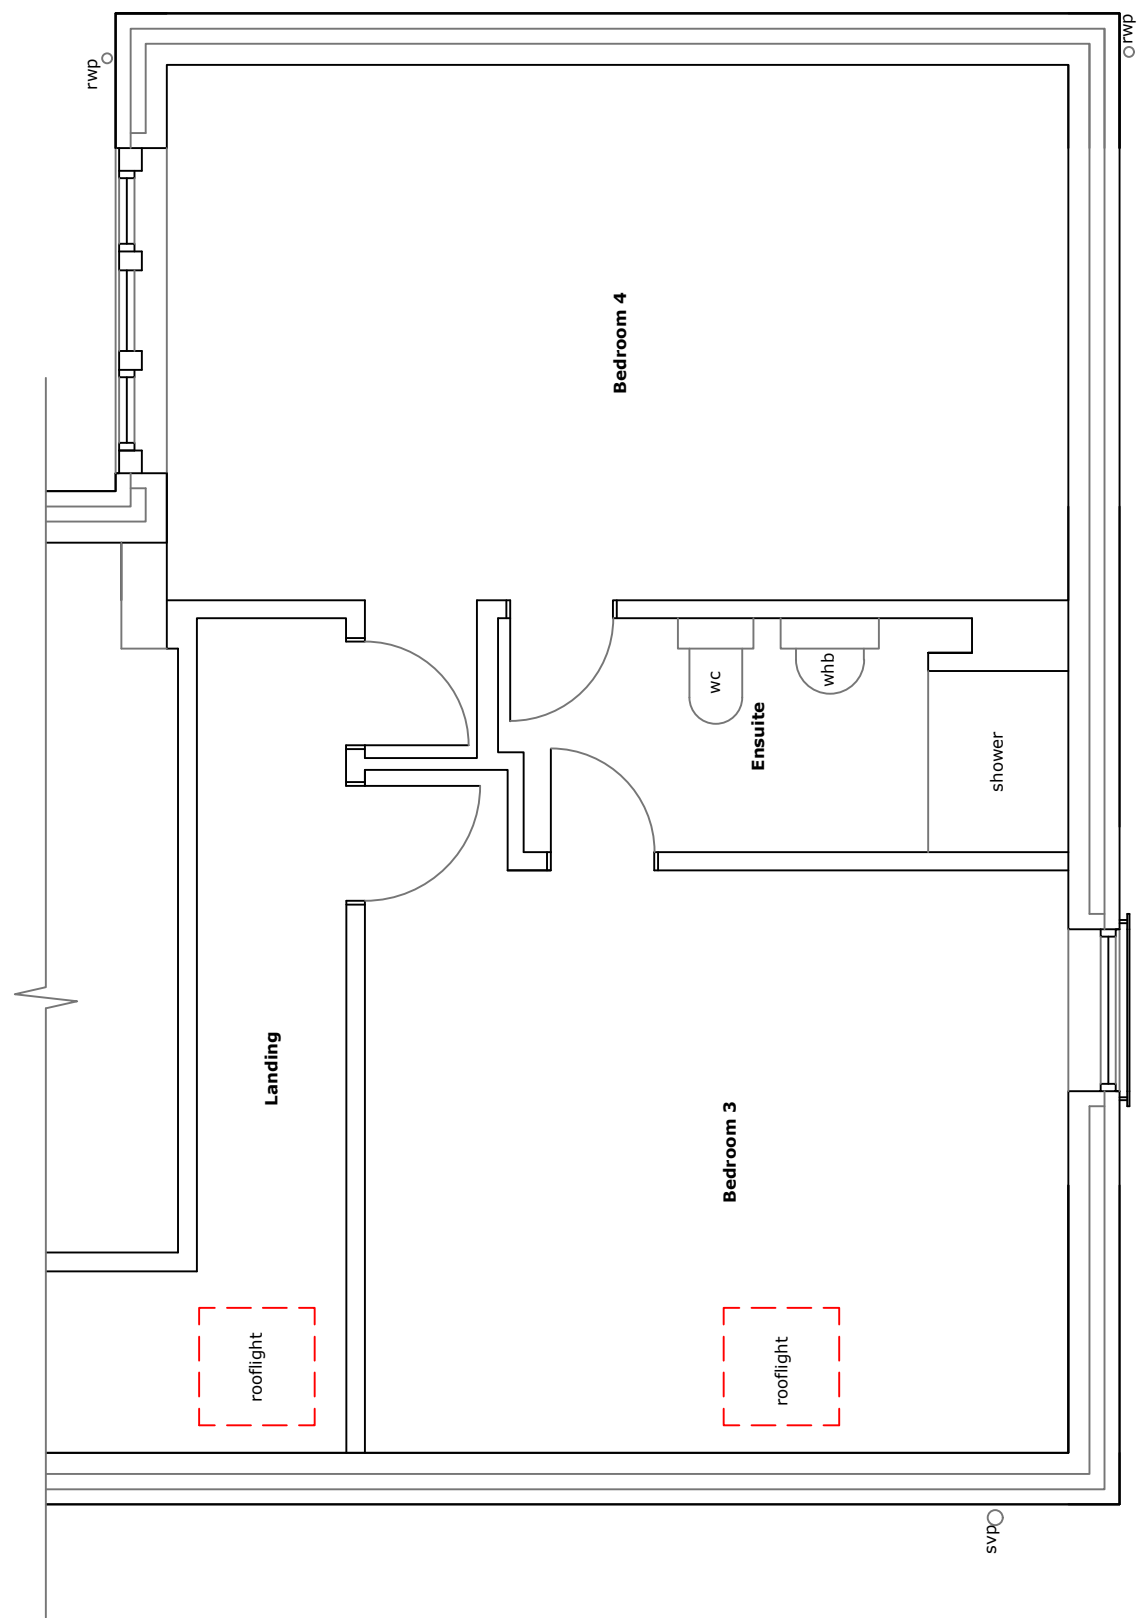


NOTES:  
 1. THIS DRAWING NOT TO BE SCALED, FIGURED DIMENSIONS ONLY TO BE TAKEN.  
 2. SHOULD ANY DISCREPANCIES BE FOUND WITH THIS DRAWING, PLEASE INFORM THIS OFFICE.  
 3. COPYRIGHT OF THIS DRAWING IS OWNED BY CHARLES PACEY.

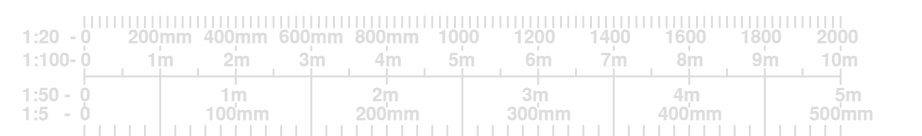

Part First floor plan

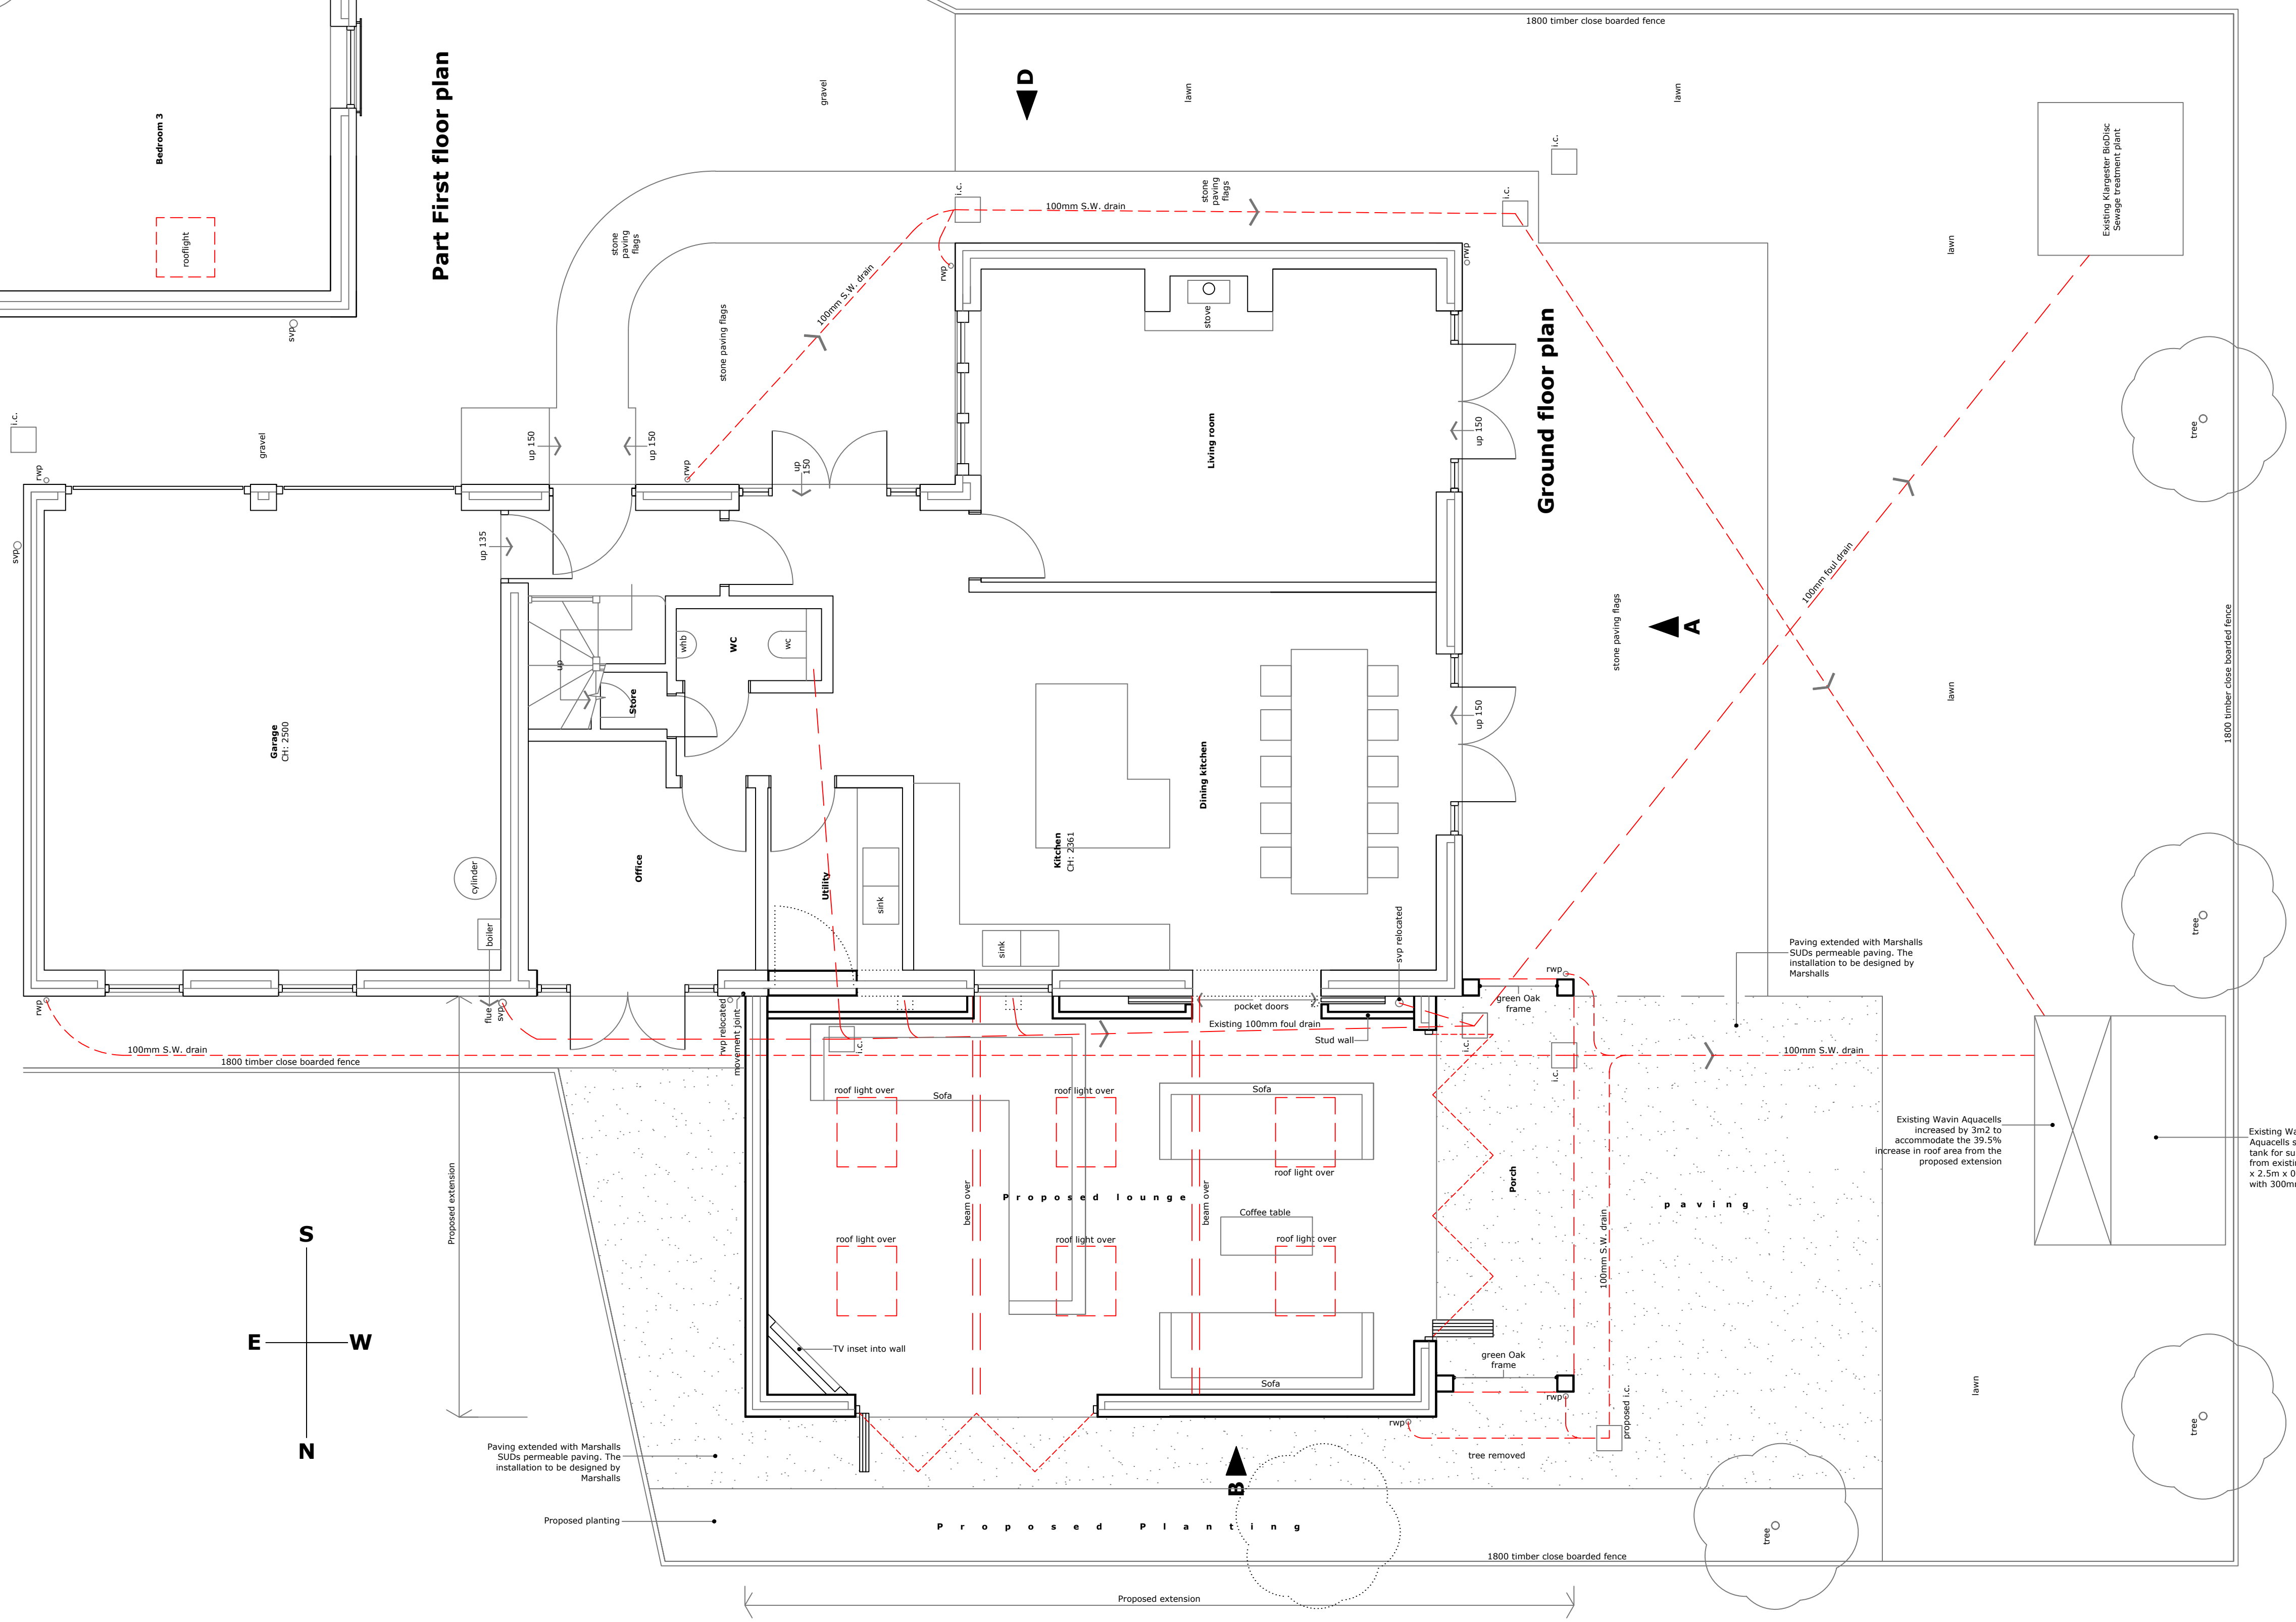

Ground floor plan

**LEGEND**  
 ——— Proposed construction  
 - - - - - Existing structure/features removed

A, B, C. 04/06/2022. Client amendments

Revision	
Scale	
Date	
02/04/2022	
Status	
Planning	
Drawing No.	Revision
1950/1500 C	

**Charles Pacey**  
 Architectural and Interior Design Ltd.  
 Tel: 01653 628 438  
 Mob: 07949 105564  
 Charlespacey@aol.com  
 The Rise, High Street, Hovingham, YO62 4LA

**Project**  
 Proposed single storey side extension at  
 The Granary, Foss Bank Farm, Strensall Road,  
 Earswick, YO32 9SW  
**Client**  
 Mr D Machin  
**Title**  
 Proposed plans