



Proposed Ground Floor Plan
(1:50 Scale)

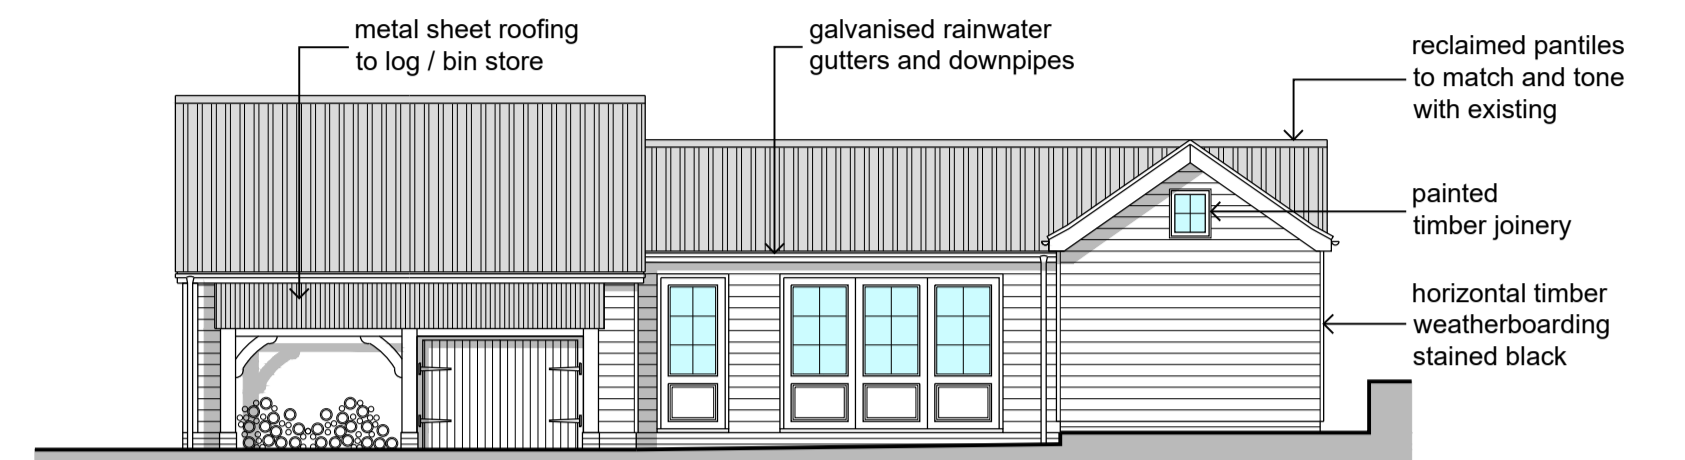


Proposed Rear Elevation (South East)
(1:100 Scale)




Proposed Side Elevation (North East)
(1:100 Scale)

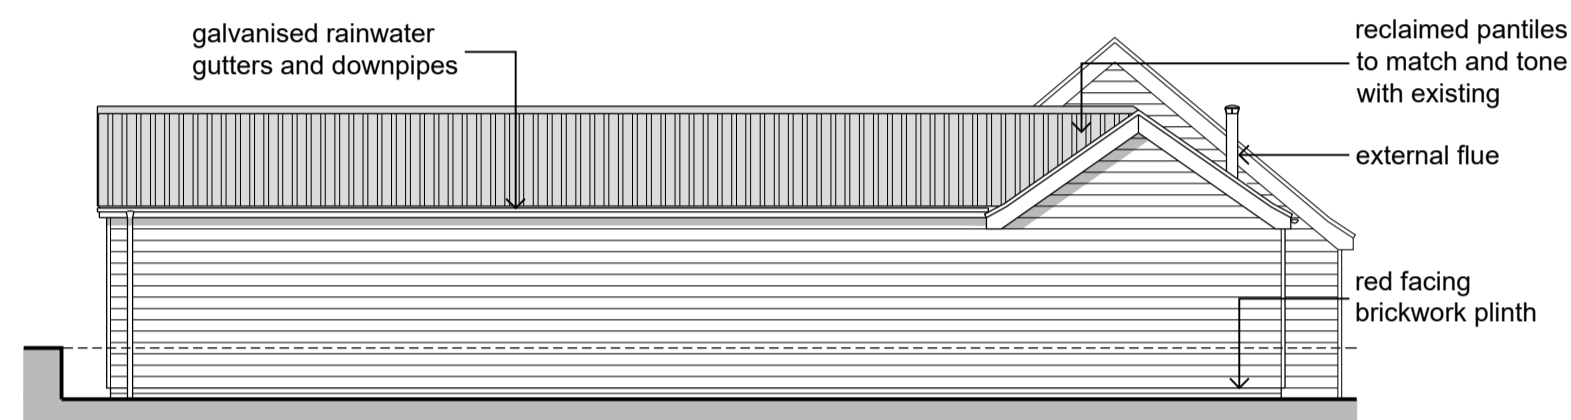

Proposed Front Elevation (North West)
(1:100 Scale)

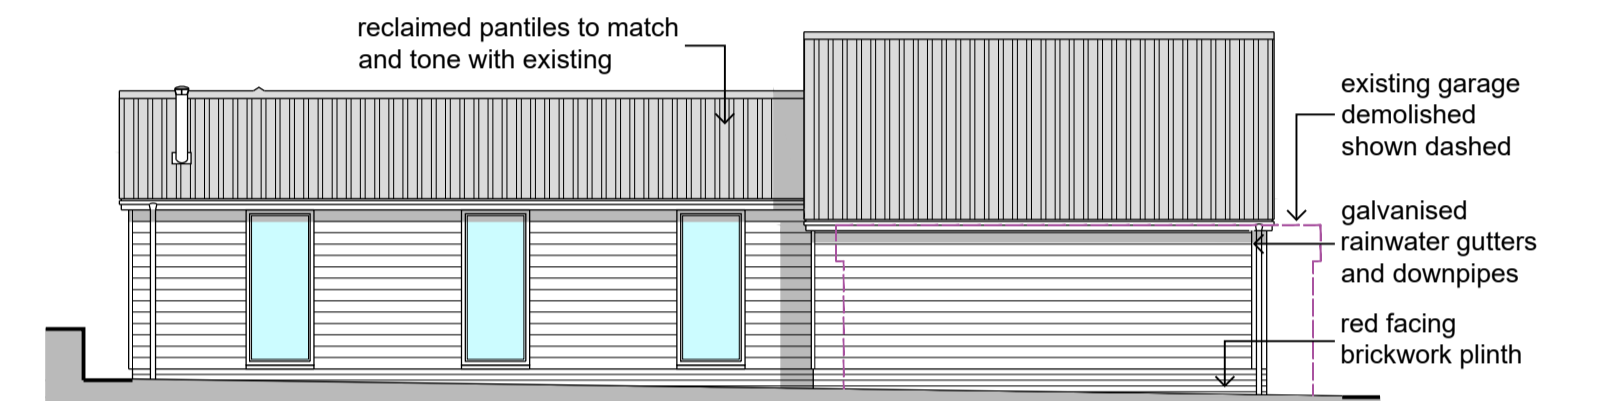

Proposed Side Elevation (South West)
(1:100 Scale)

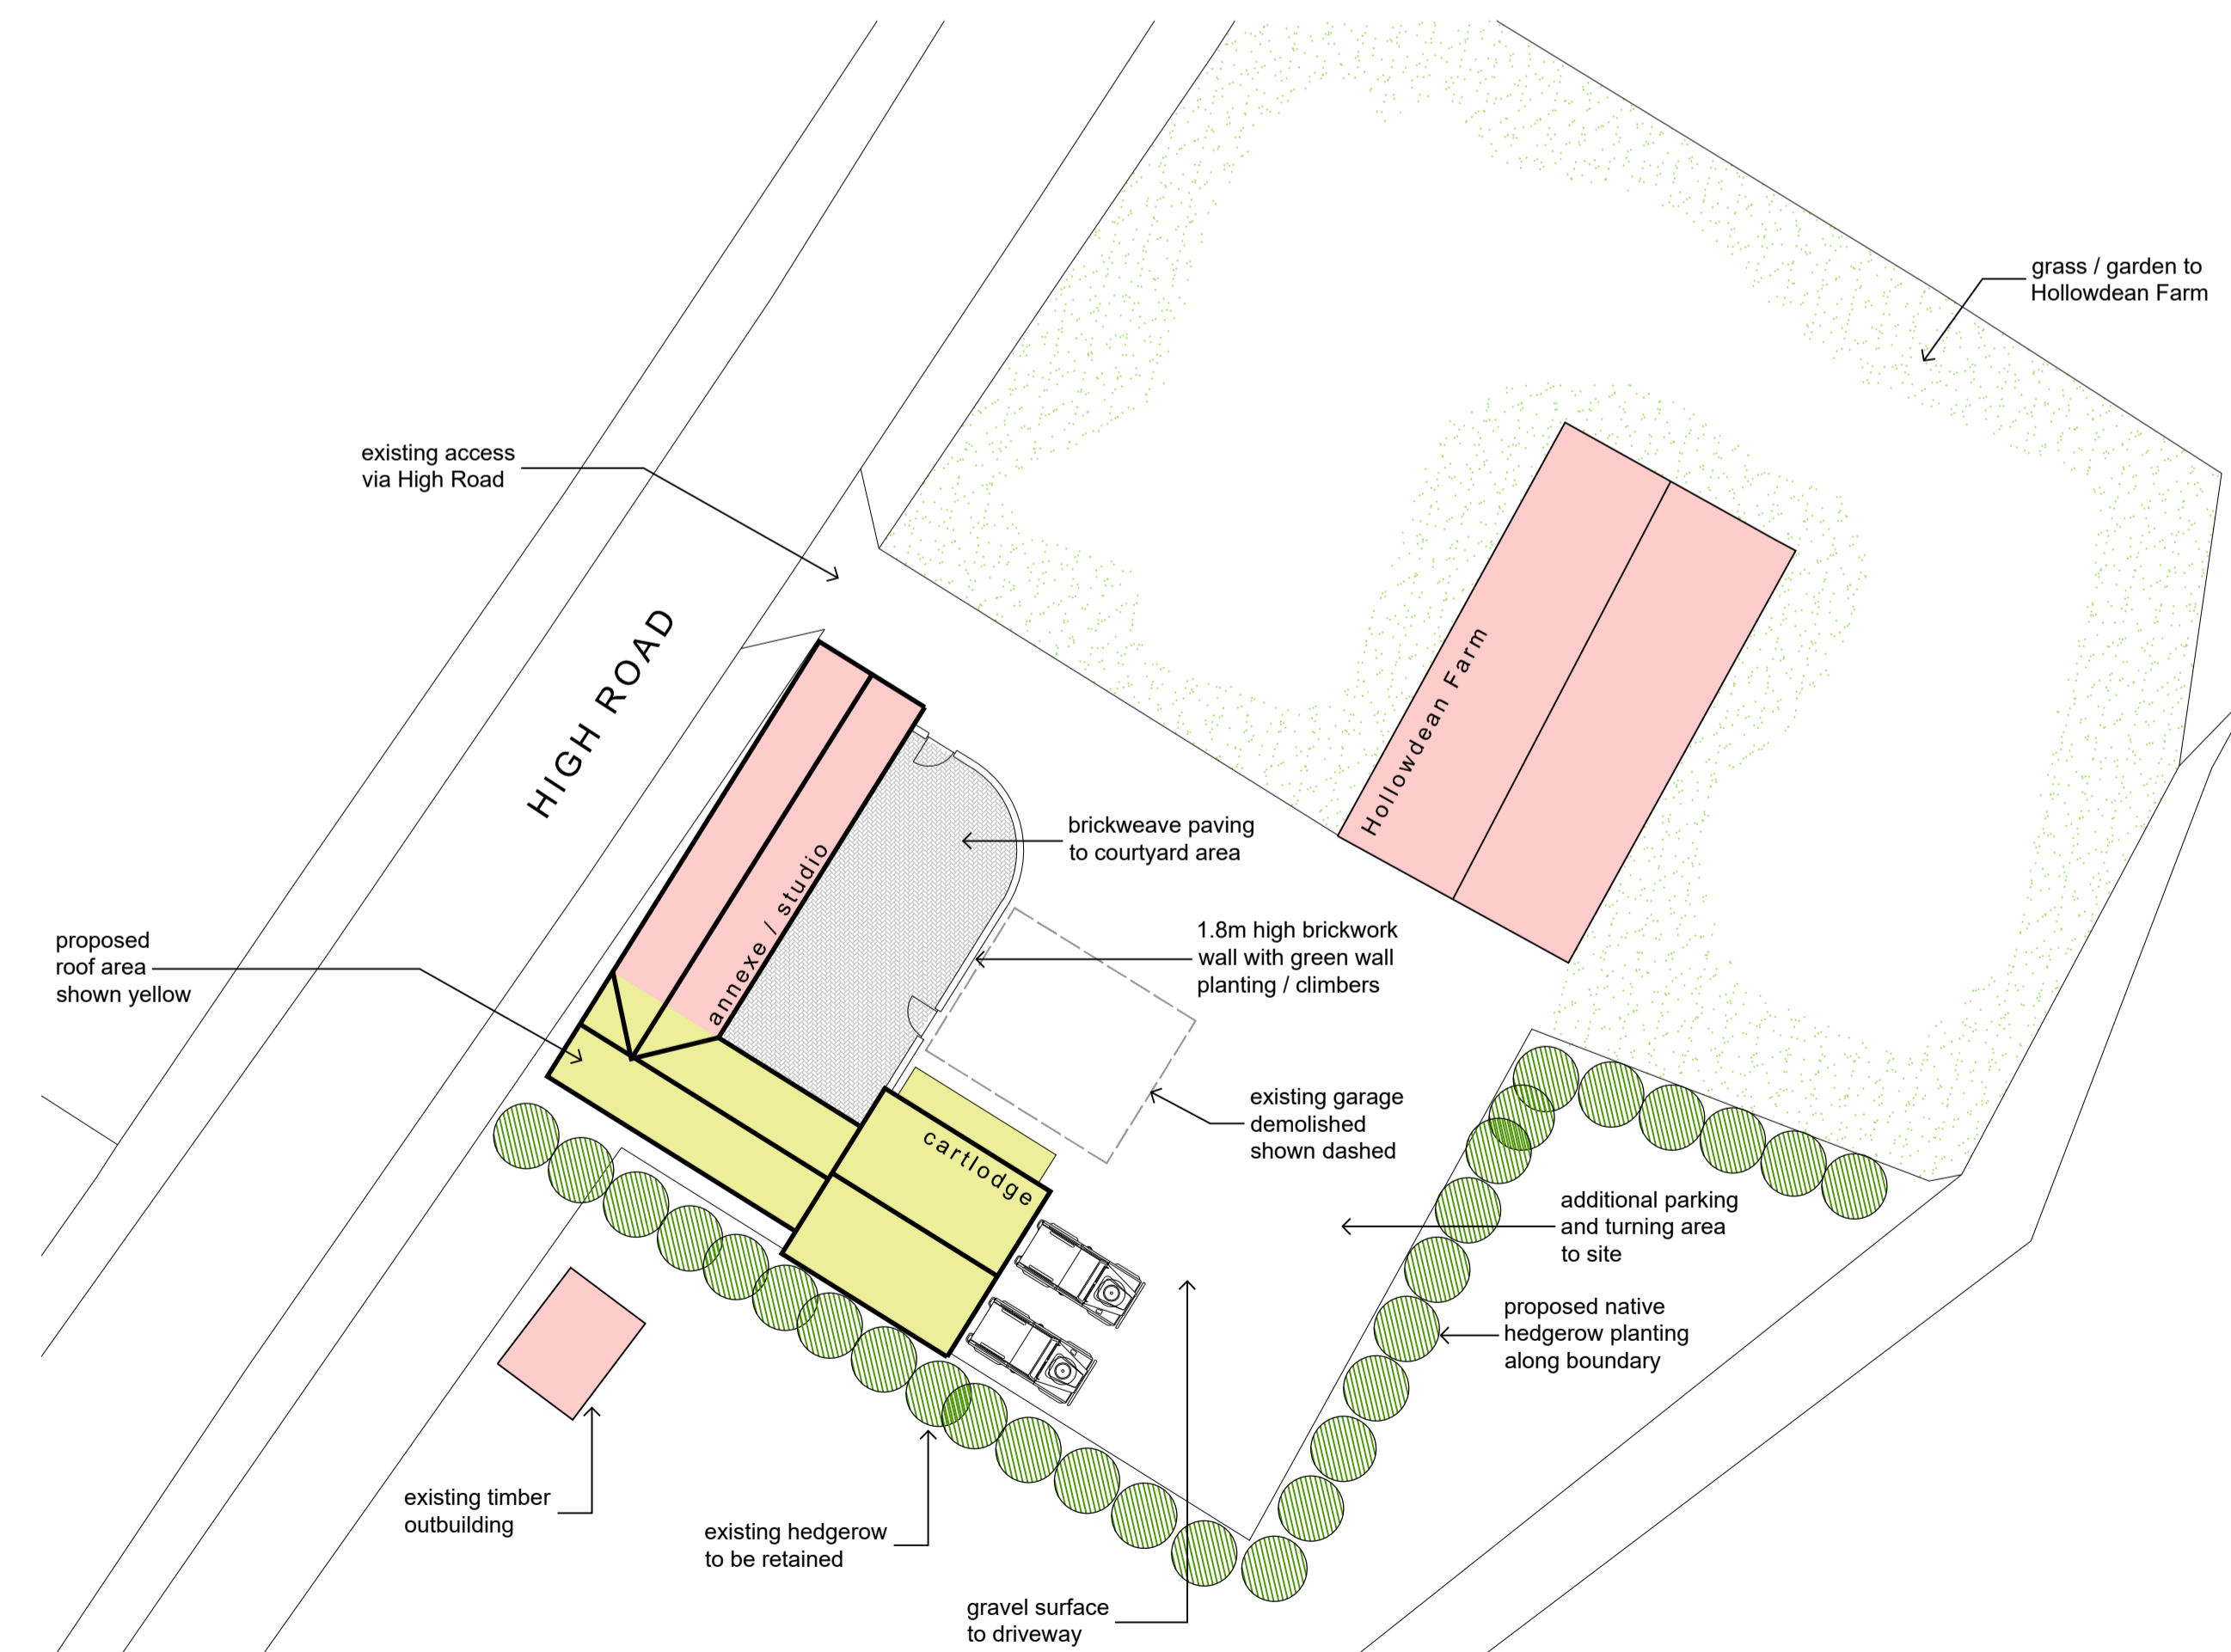

Existing Site Block Plan
(1:200 Scale)

GENERAL NOTES

1. This drawing is to be read in conjunction with all relevant drawings, details, sketches, reports, calculations and specifications.
2. Do NOT scale from this drawing, if dimensions are not clear, contact the Engineer for verification.
3. All building setting out and dimensions to be coordinated and checked by Contractor on site prior to construction.
4. ALA Ltd to be immediately notified of any suspected omissions and/or discrepancies.

C	08.08.22	PLANNING SUBMISSION	DJR
B	25.05.22	drawing updated to client comments	DJR
A	24.05.22	drawing updated to client comments	DJR
0	17.05.22	First Issue: PRELIMINARY	DJR
Rev:	Date:	Description:	By:

ASHLEY LARGENT ASSOCIATES LTD
BUILDING DESIGN AND CONSULTING ENGINEERS
THE STUDIO, FAIR GREEN, DISS, NORFOLK, IP22 2BG
DESIGN@ALA.CO.UK
01379 658606

Client: **Mr R Thomas**
Project: **Conversion and Extensions to Existing Outbuilding at Hollowdene Farm, High Road, Needham**
Drawing Title: **Proposed Plans, Elevations and Block Plan**
Drawn: **Dave Rogers** Checked: **Ash Largent**
Scale: **AS INDICATED @ A1** Date: **May 22**
Job No: **H004 / 100** Drawing No: **/ C**