


Proposed Section A-A
1 : 50

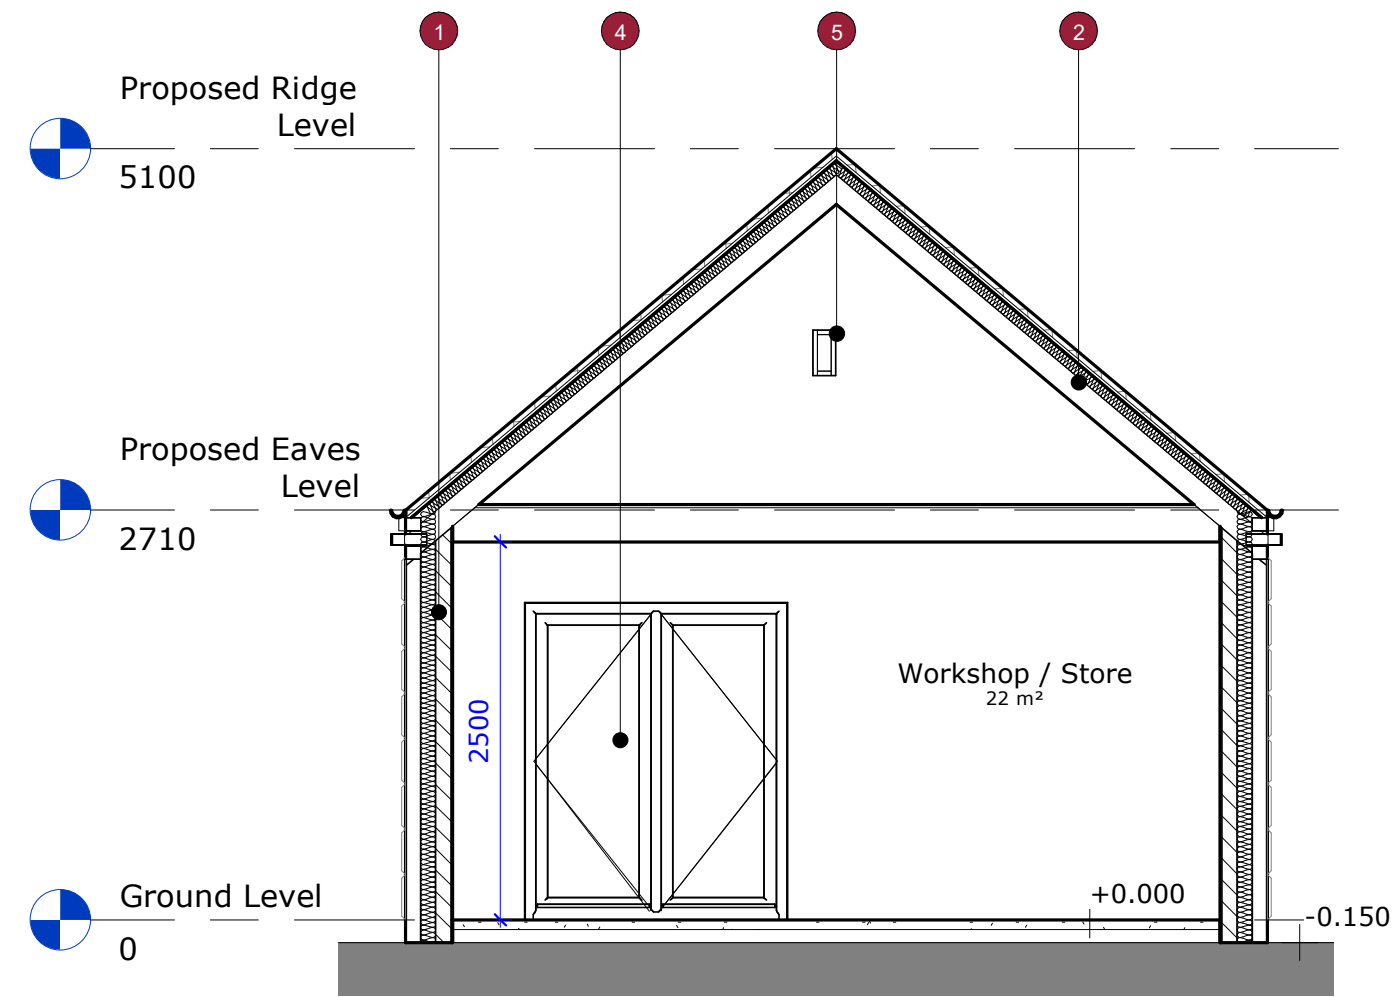



Proposed Section B-B
1 : 50




Figure 1

- Key**
- 1 Proposed Stone Wall To match existing house
 - 2 Proposed Pitched Slate Roof To match existing house
 - 3 Proposed Gutter Colour: Black (to match existing)
 - 4 Proposed French Doors Colour: French Grey (to match existing)
 - 5 Proposed Windows Colour: French Grey (to match existing)
 - 6 Proposed Stone Feature (See figure 1)


- NOTES:**
1. If this drawing has been received electronically it is the recipients responsibility to print the document to the correct scale.
 2. All dimensions are in millimetres unless stated otherwise. It is recommended that information is not scaled off this drawing.
 3. This drawing should be read in conjunction with all other relevant drawings and specifications.

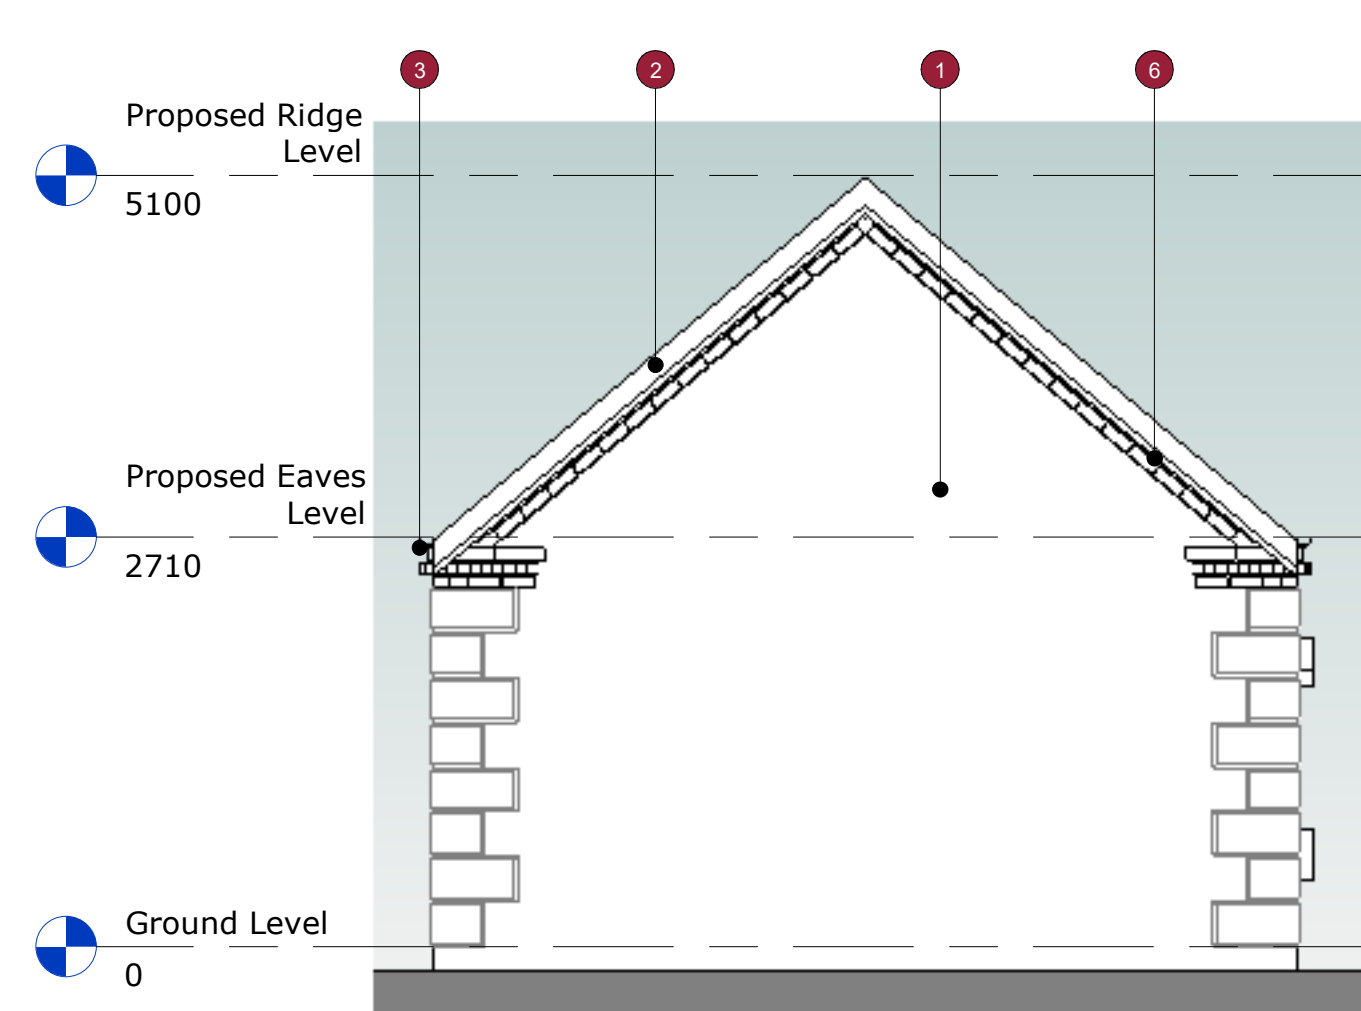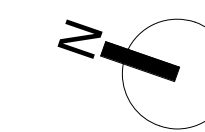


Proposed North Elevation
1 : 50

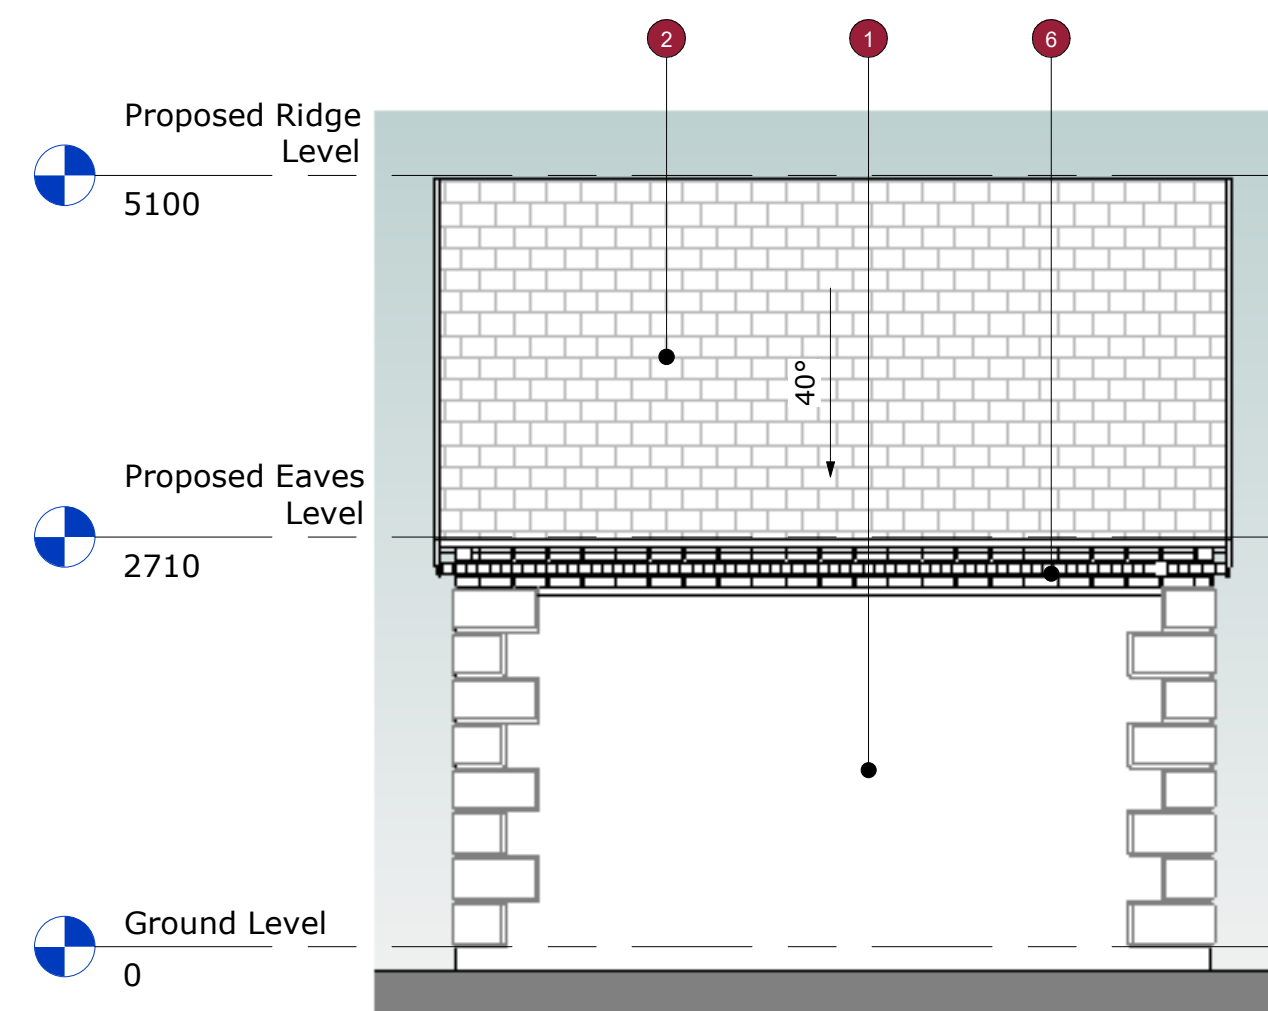


Proposed East Elevation
1 : 50

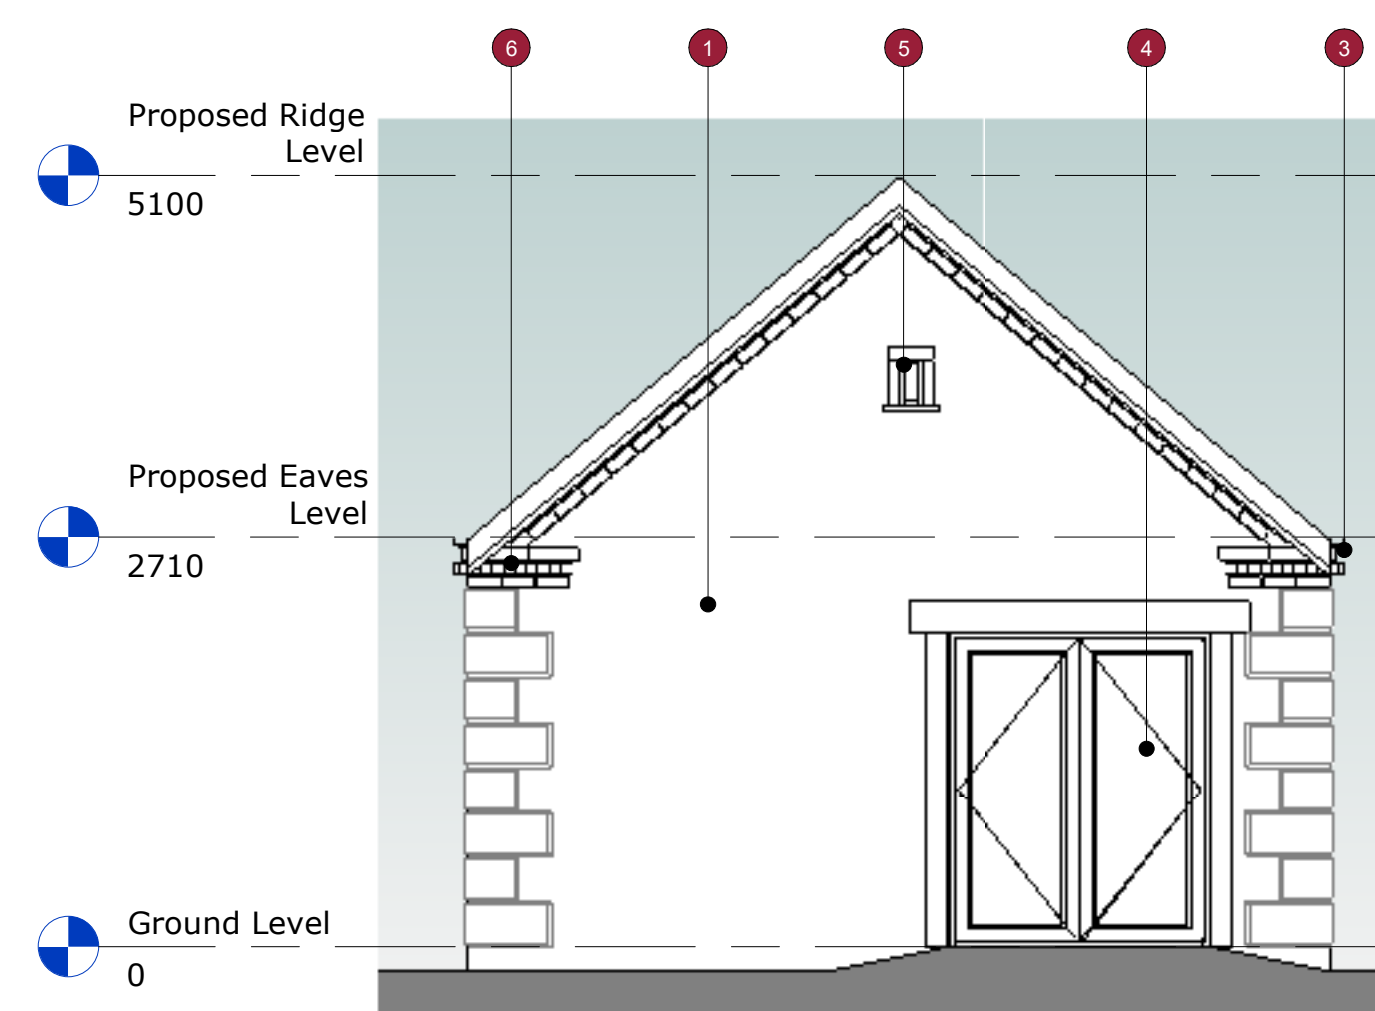


Proposed South Elevation
1 : 50

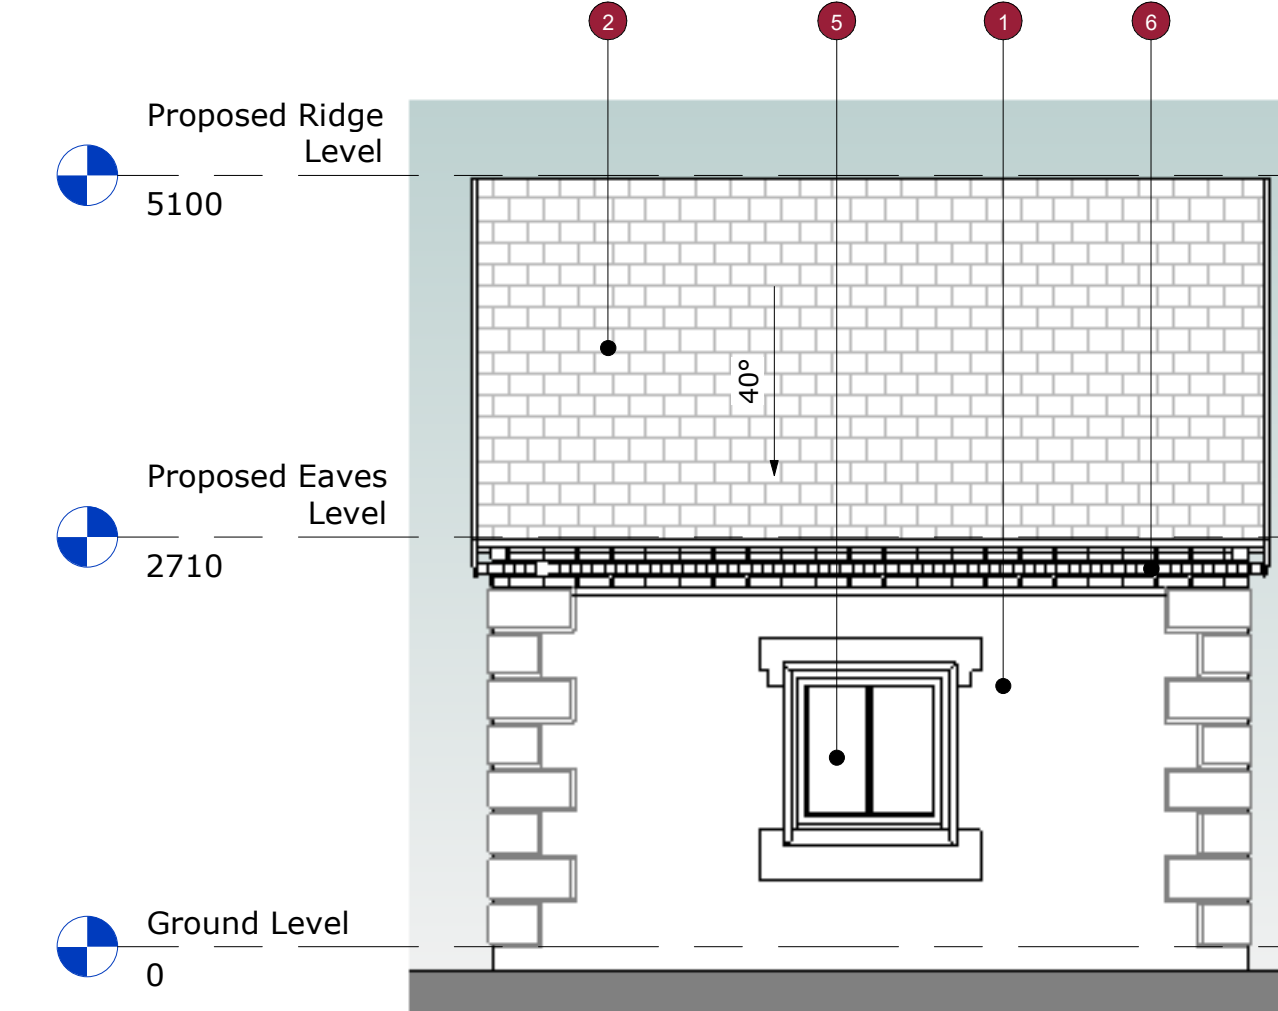

Proposed West Elevation
1 : 50

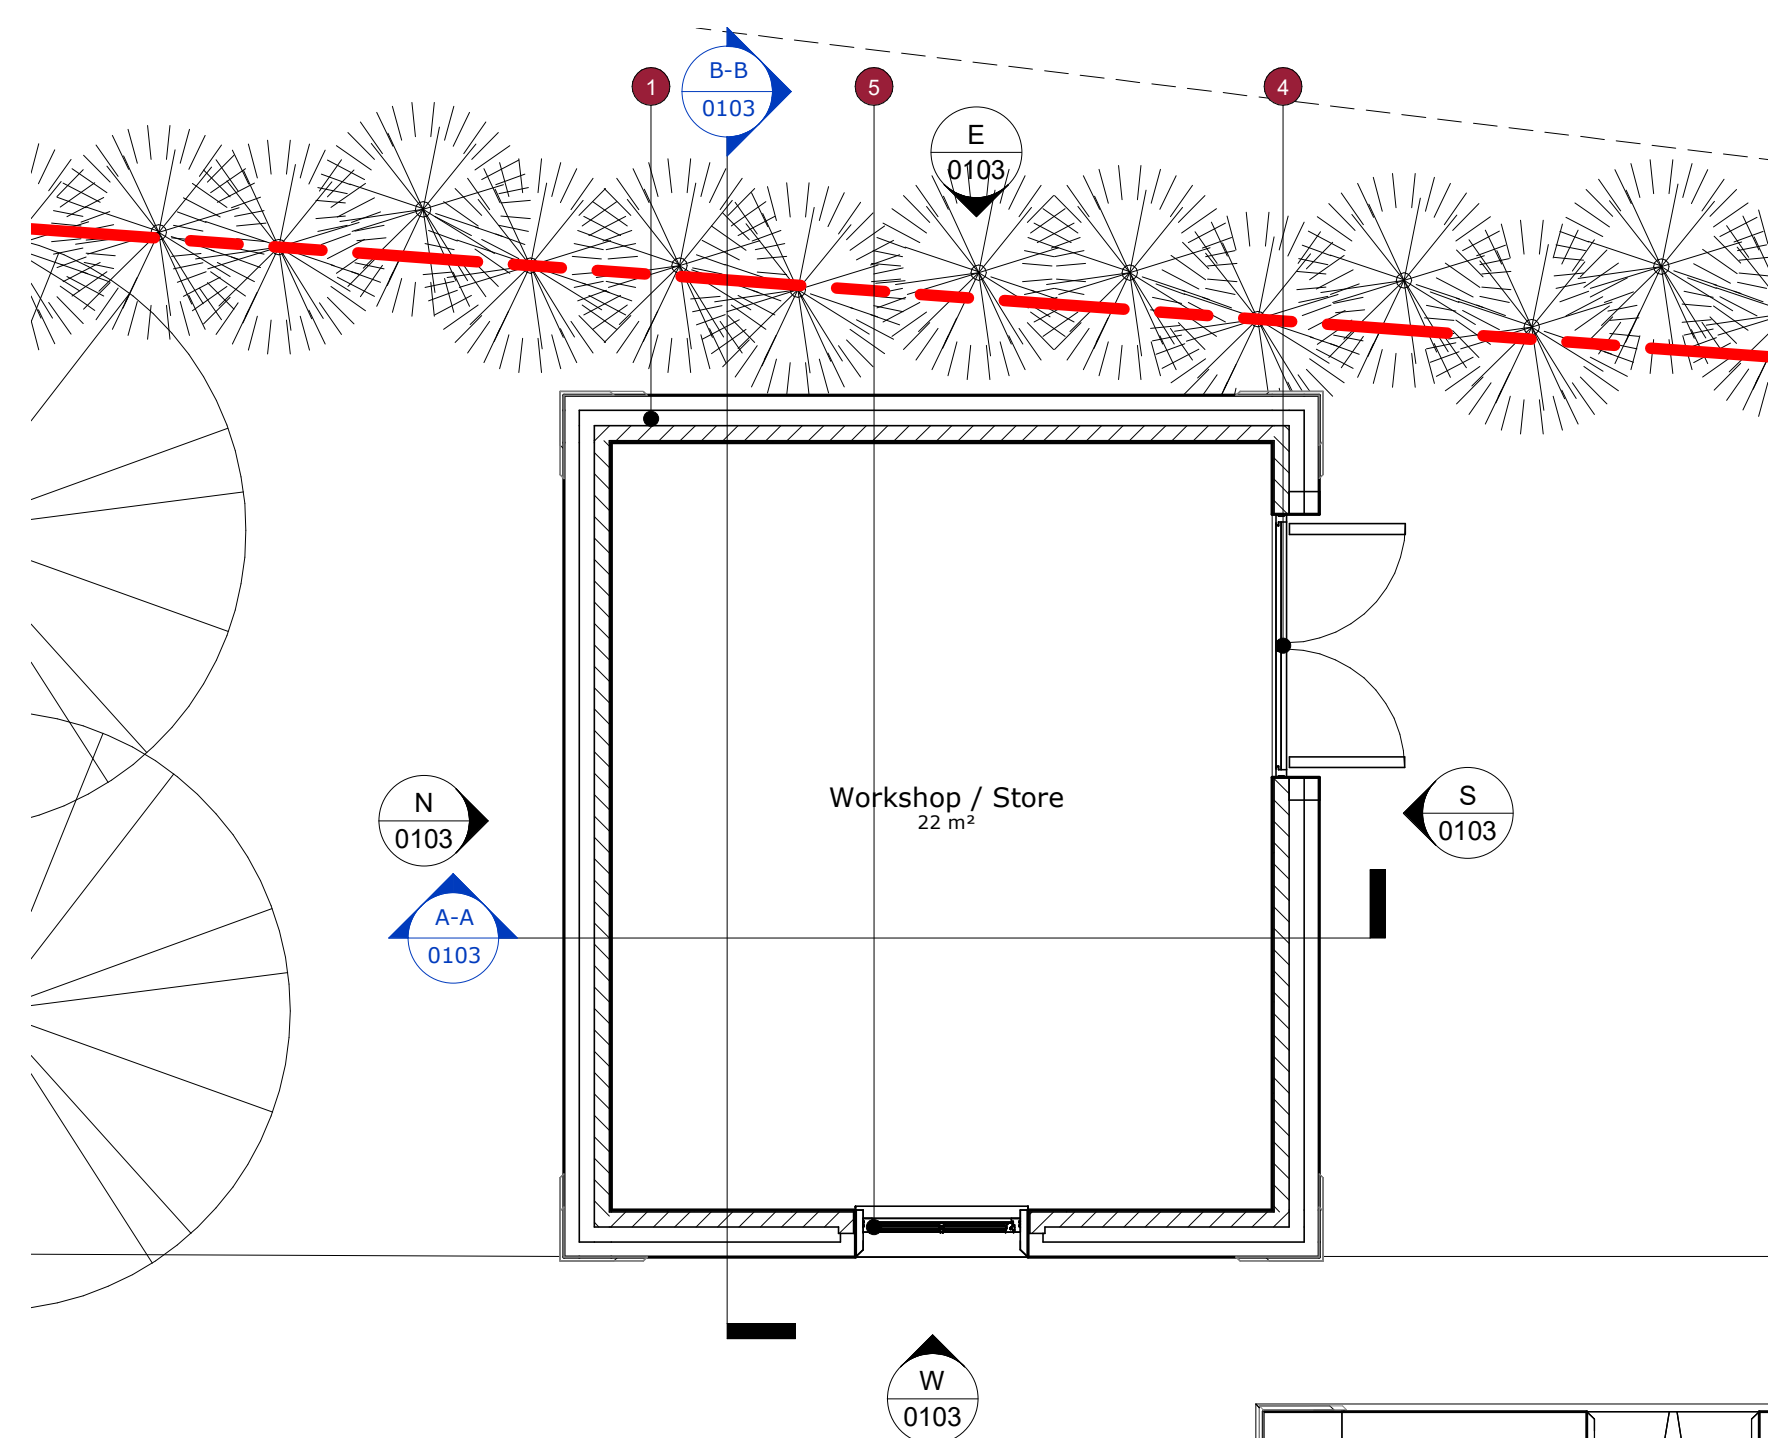

Proposed Ground Floor Plan
1 : 50

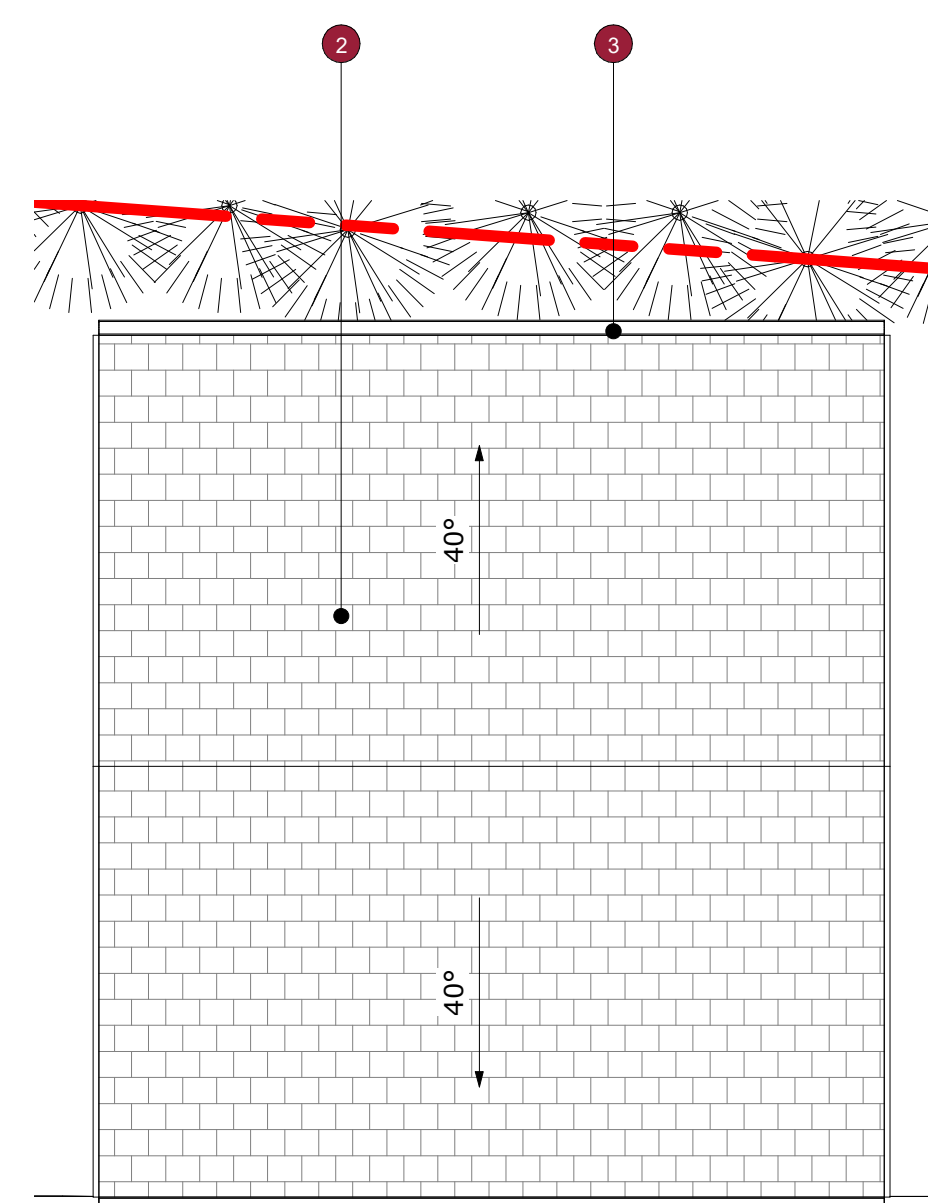

Proposed Roof Plan
1 : 50



P01	SH	RB	RB	24/06/22
Initial Issue				
Rev	Drawn By:	Checked By:	Approved By:	Date:
Amendments				
Project: Workshop / Store Stonelea Cottage, North Rauceby				
Title: Proposed Ground Floor, Roof Plan, Sections and Elevations				
Drawing Number:				
Identification / Location:		Sheet Number:		
Project Code:	Originator Code:	Vol / Zone:	Level:	Type: Dts: Number:
STONE	BED	ST	ZZ	DR A 0103
Rev Description:		Status Code:	Model Ref:	Rev No:
Preliminary		S1	0001	P01
Scale:	Sheet:	Discipline:	BED Project Number:	
1:50	A1	Architectural	NWK 130033	
Client:				

Mr & Mrs Enstone

