

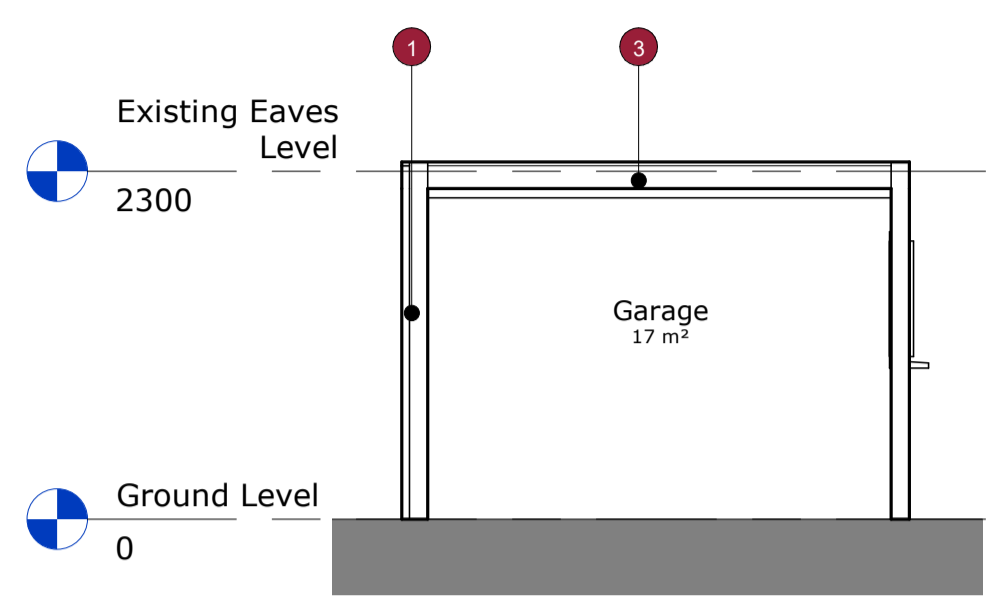


- Key**
- 1 Existing Block Stone Wall
  - 2 Existing Timber Clad Wall Colour: Red
  - 3 Existing Felt Flat Roof with white fascia and black gutter
  - 4 Existing Garage Door Colour: White
  - 5 Existing Window Colour: White


- NOTES:**
1. If this drawing has been received electronically it is the recipients responsibility to print the document to the correct scale.
  2. All dimensions are in millimetres unless stated otherwise. It is recommended that information is not scaled off this drawing.
  3. This drawing should be read in conjunction with all other relevant drawings and specifications.

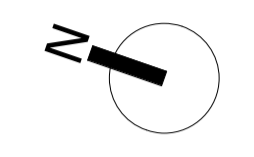


**Existing Section A-A**  
1 : 50

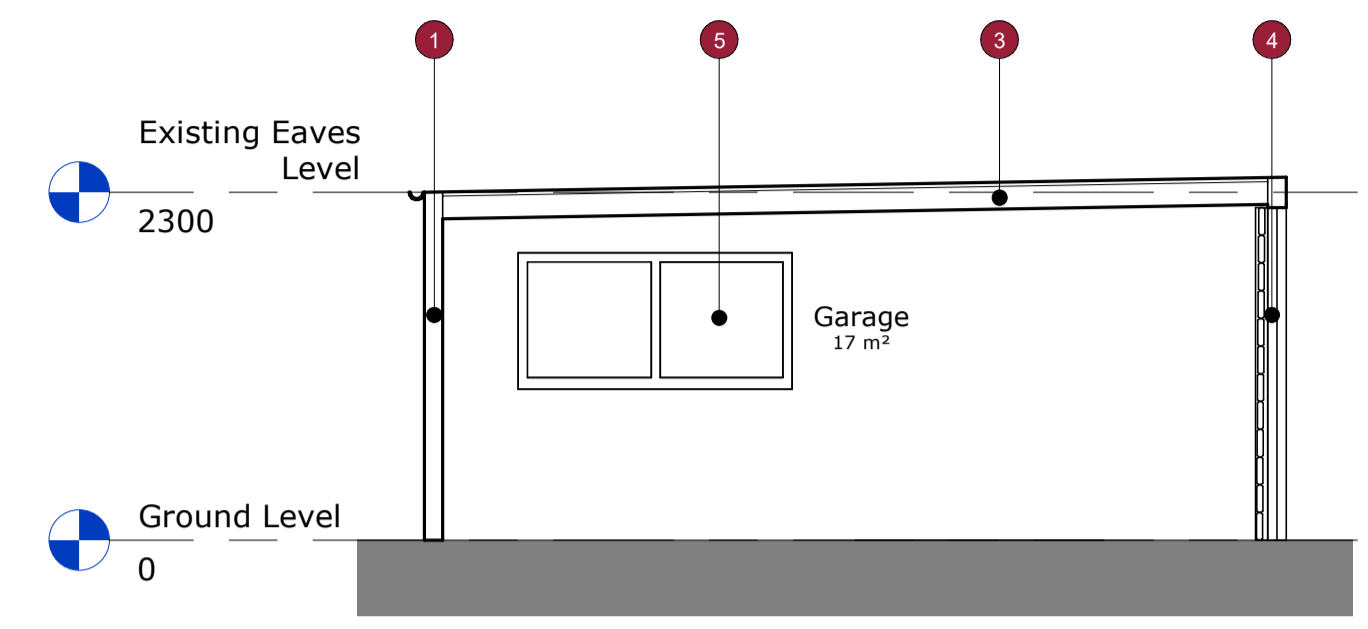


**Existing Section B-B**  
1 : 50

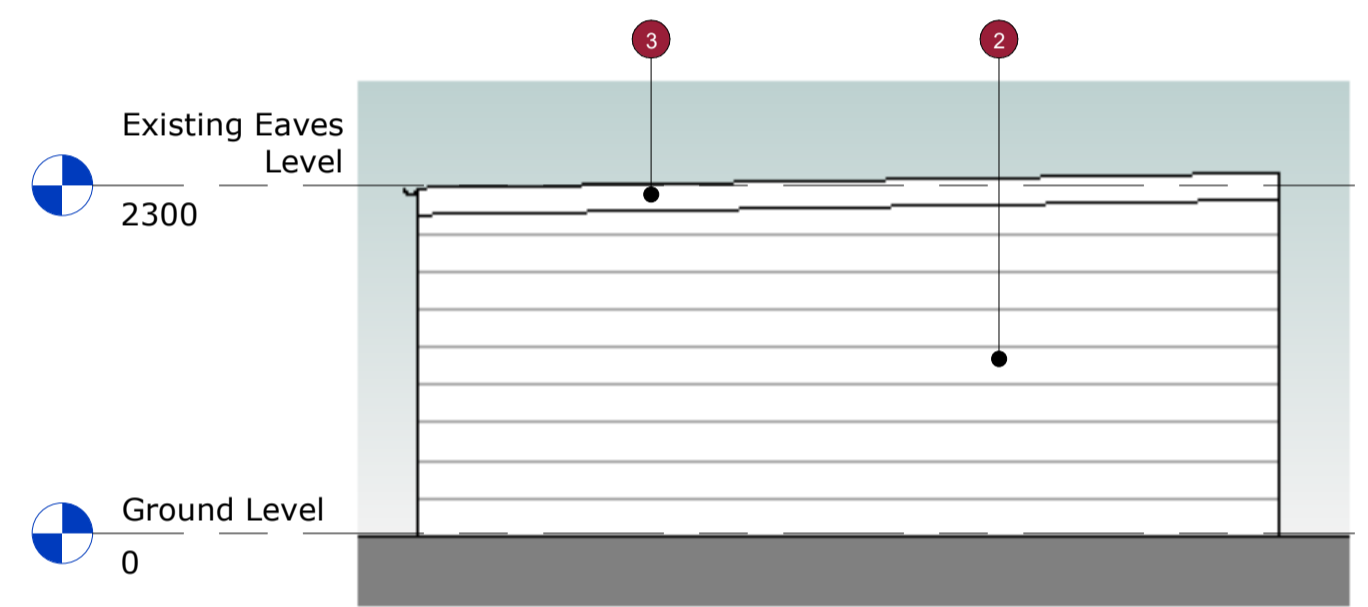


**Existing North Elevation**  
1 : 50

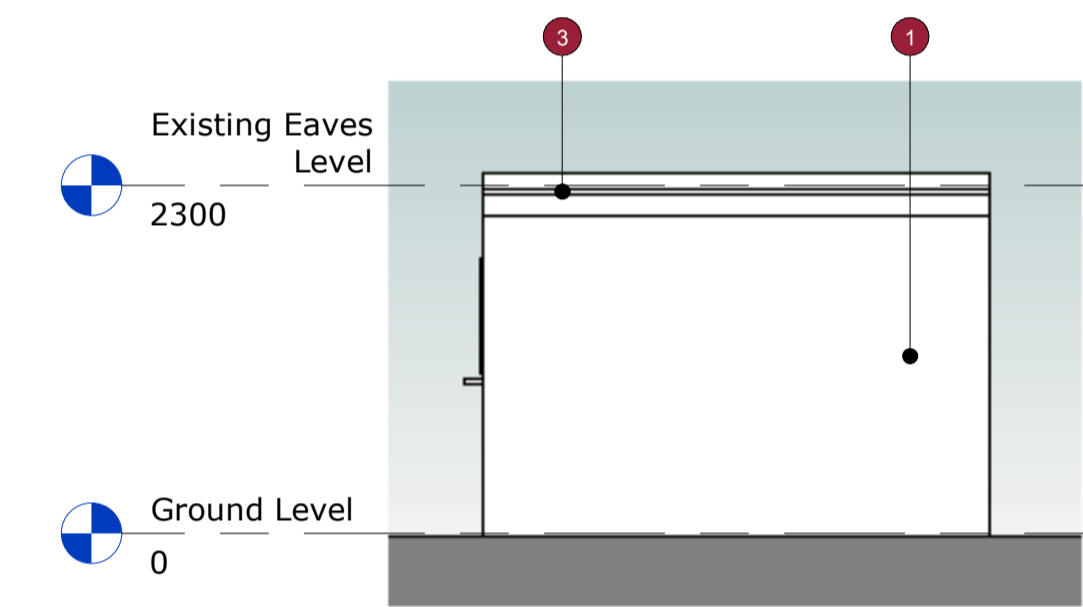


**Existing East Elevation**  
1 : 50

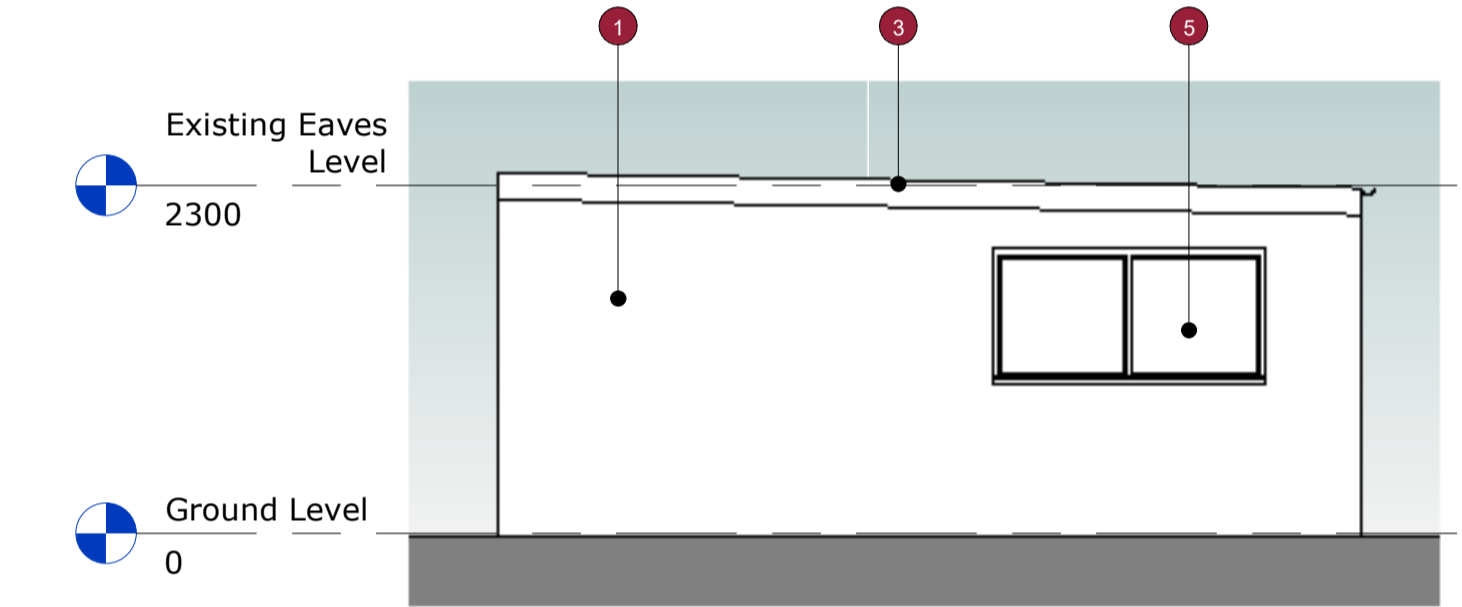


**Existing South Elevation**  
1 : 50

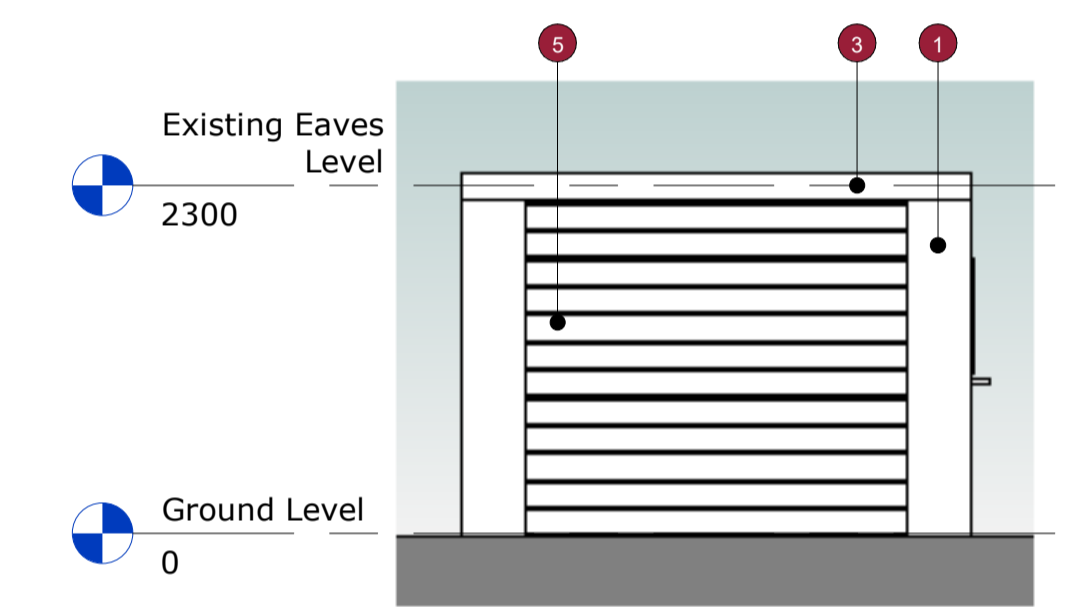

**Existing West Elevation**  
1 : 50

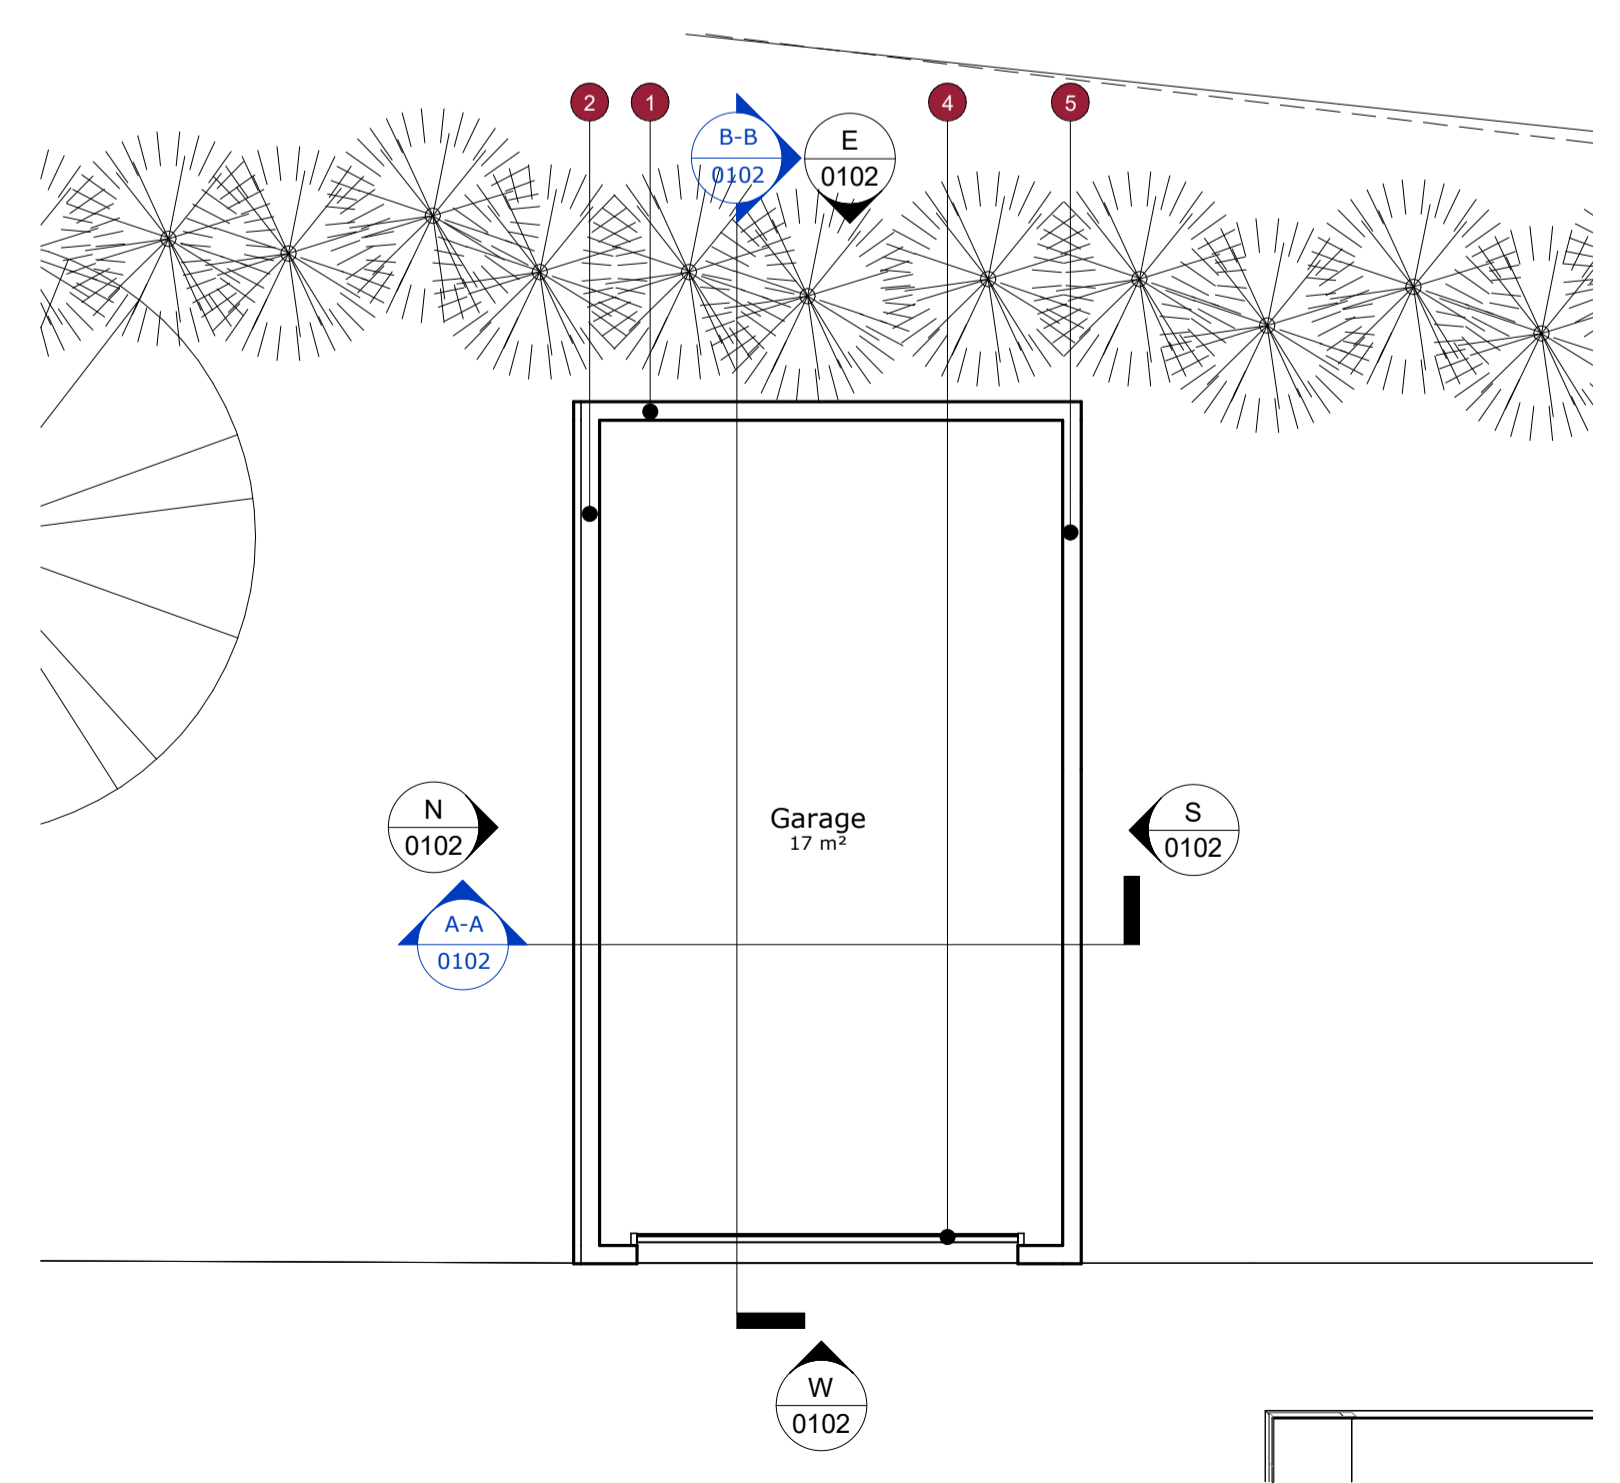

**Existing Ground Floor Plan**  
1 : 50

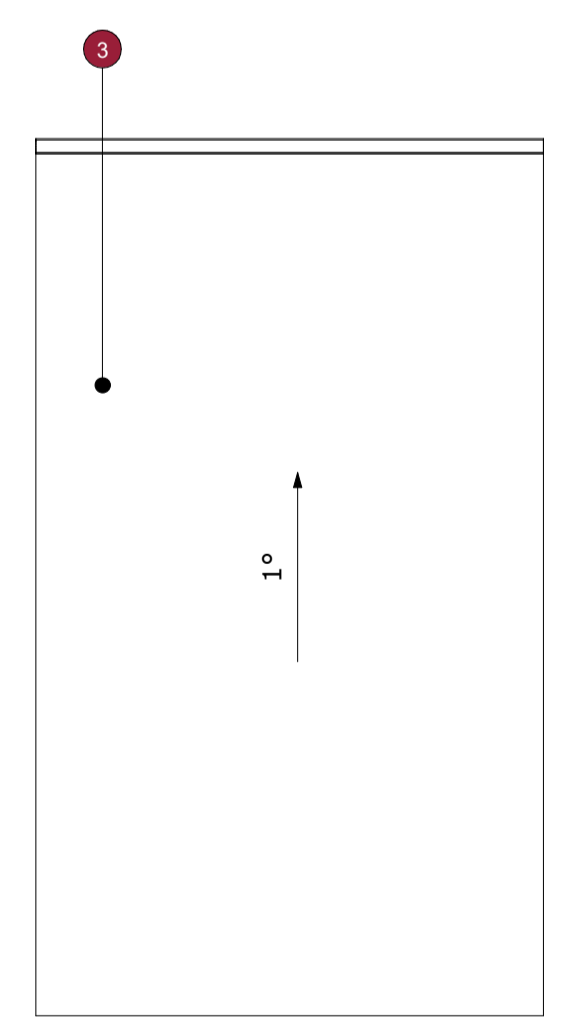

**Existing Roof Plan**  
1 : 50



P01	SH	RB	RB	24/06/22
Initial Issue				
Rev	Drawn By:	Checked By:	Approved By:	Date:
Amendments				
Project: Workshop / Store Stonelea Cottage, North Rauceby				
Title: Existing Ground Floor, Roof Plan, Sections and Elevations				
Drawing Number:				
Identification / Location:		Sheet Number:		
Project Code:	Originator Code:	Vol / Zone:	Level:	Type: Dis: Number:
STONE	BED	ST	ZZ	DR A 0102
Rev Description:		Status Code:	Model Ref:	Rev No:
Preliminary		S1	0001	P01
Scale:	Sheet:	Discipline:	BED Project Number:	
1:50	A1	Architectural	NWK 130033	
Client:				

Mr & Mrs Enstone

