




SITE LOCATION PLAN 1:1250@A1

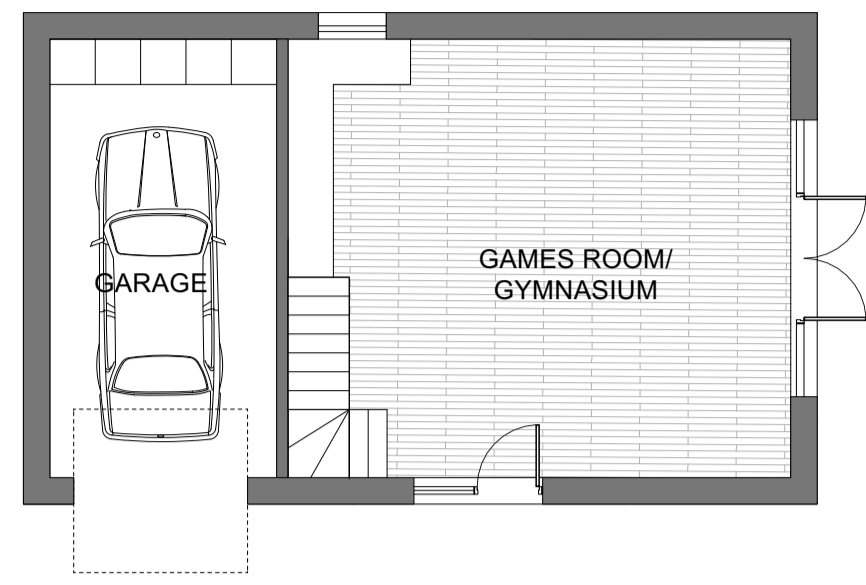

GROUND FLOOR PLAN 1:100@A1

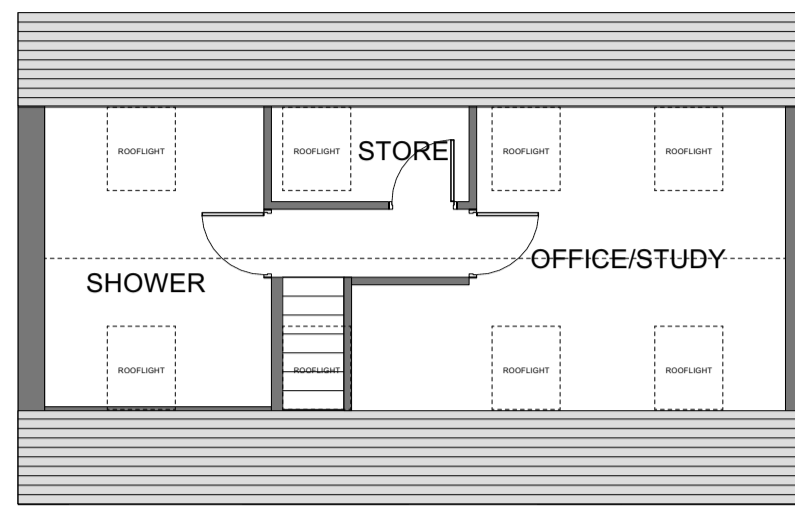


MEZZANINE FLOOR PLAN 1:100@A1

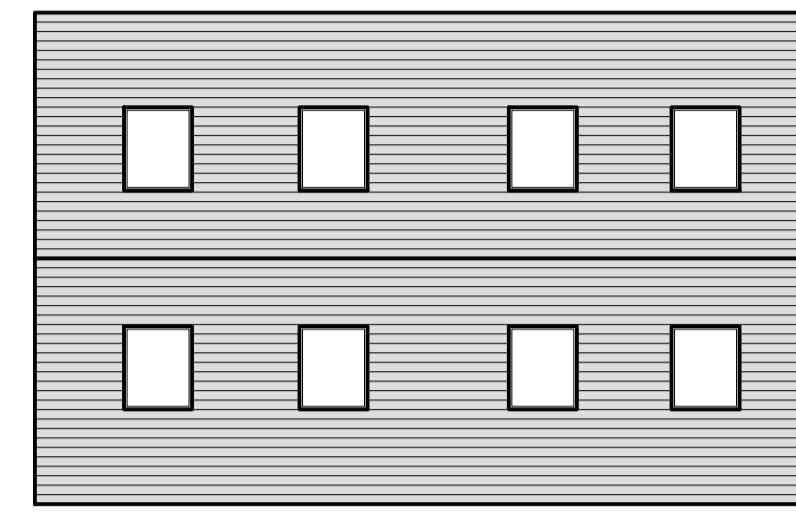


ROOF PLAN 1:100@A1

- Materials Key
- 01. Red Facing Brick - To Best Match Existing
 - 02. Clay Roof Tiles - To Best Match Existing
 - 03. Brick Bond Detail
 - 04. Painted Finish Garage Door
 - 05. Painted Finish Patio Doors
 - 06. Rooflights
 - 06. Obscure Glazing


NOTES:
Do not scale off drawing. Use only figured dimensions. All dimensions to be checked on site and set out on site prior to works commencement. Contractors to notify architects of site variations affecting information on this drawing. All drawings to be read in conjunction with engineers drawings. Any discrepancies between drawings to be reported back to lead consultant prior to commencement of works.
DRAWINGS FOR PLANNING PURPOSES ONLY AND SHOULD NOT BE USED FOR CONSTRUCTION.

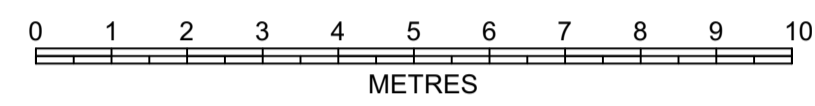

SCALE BAR 1:100@A1

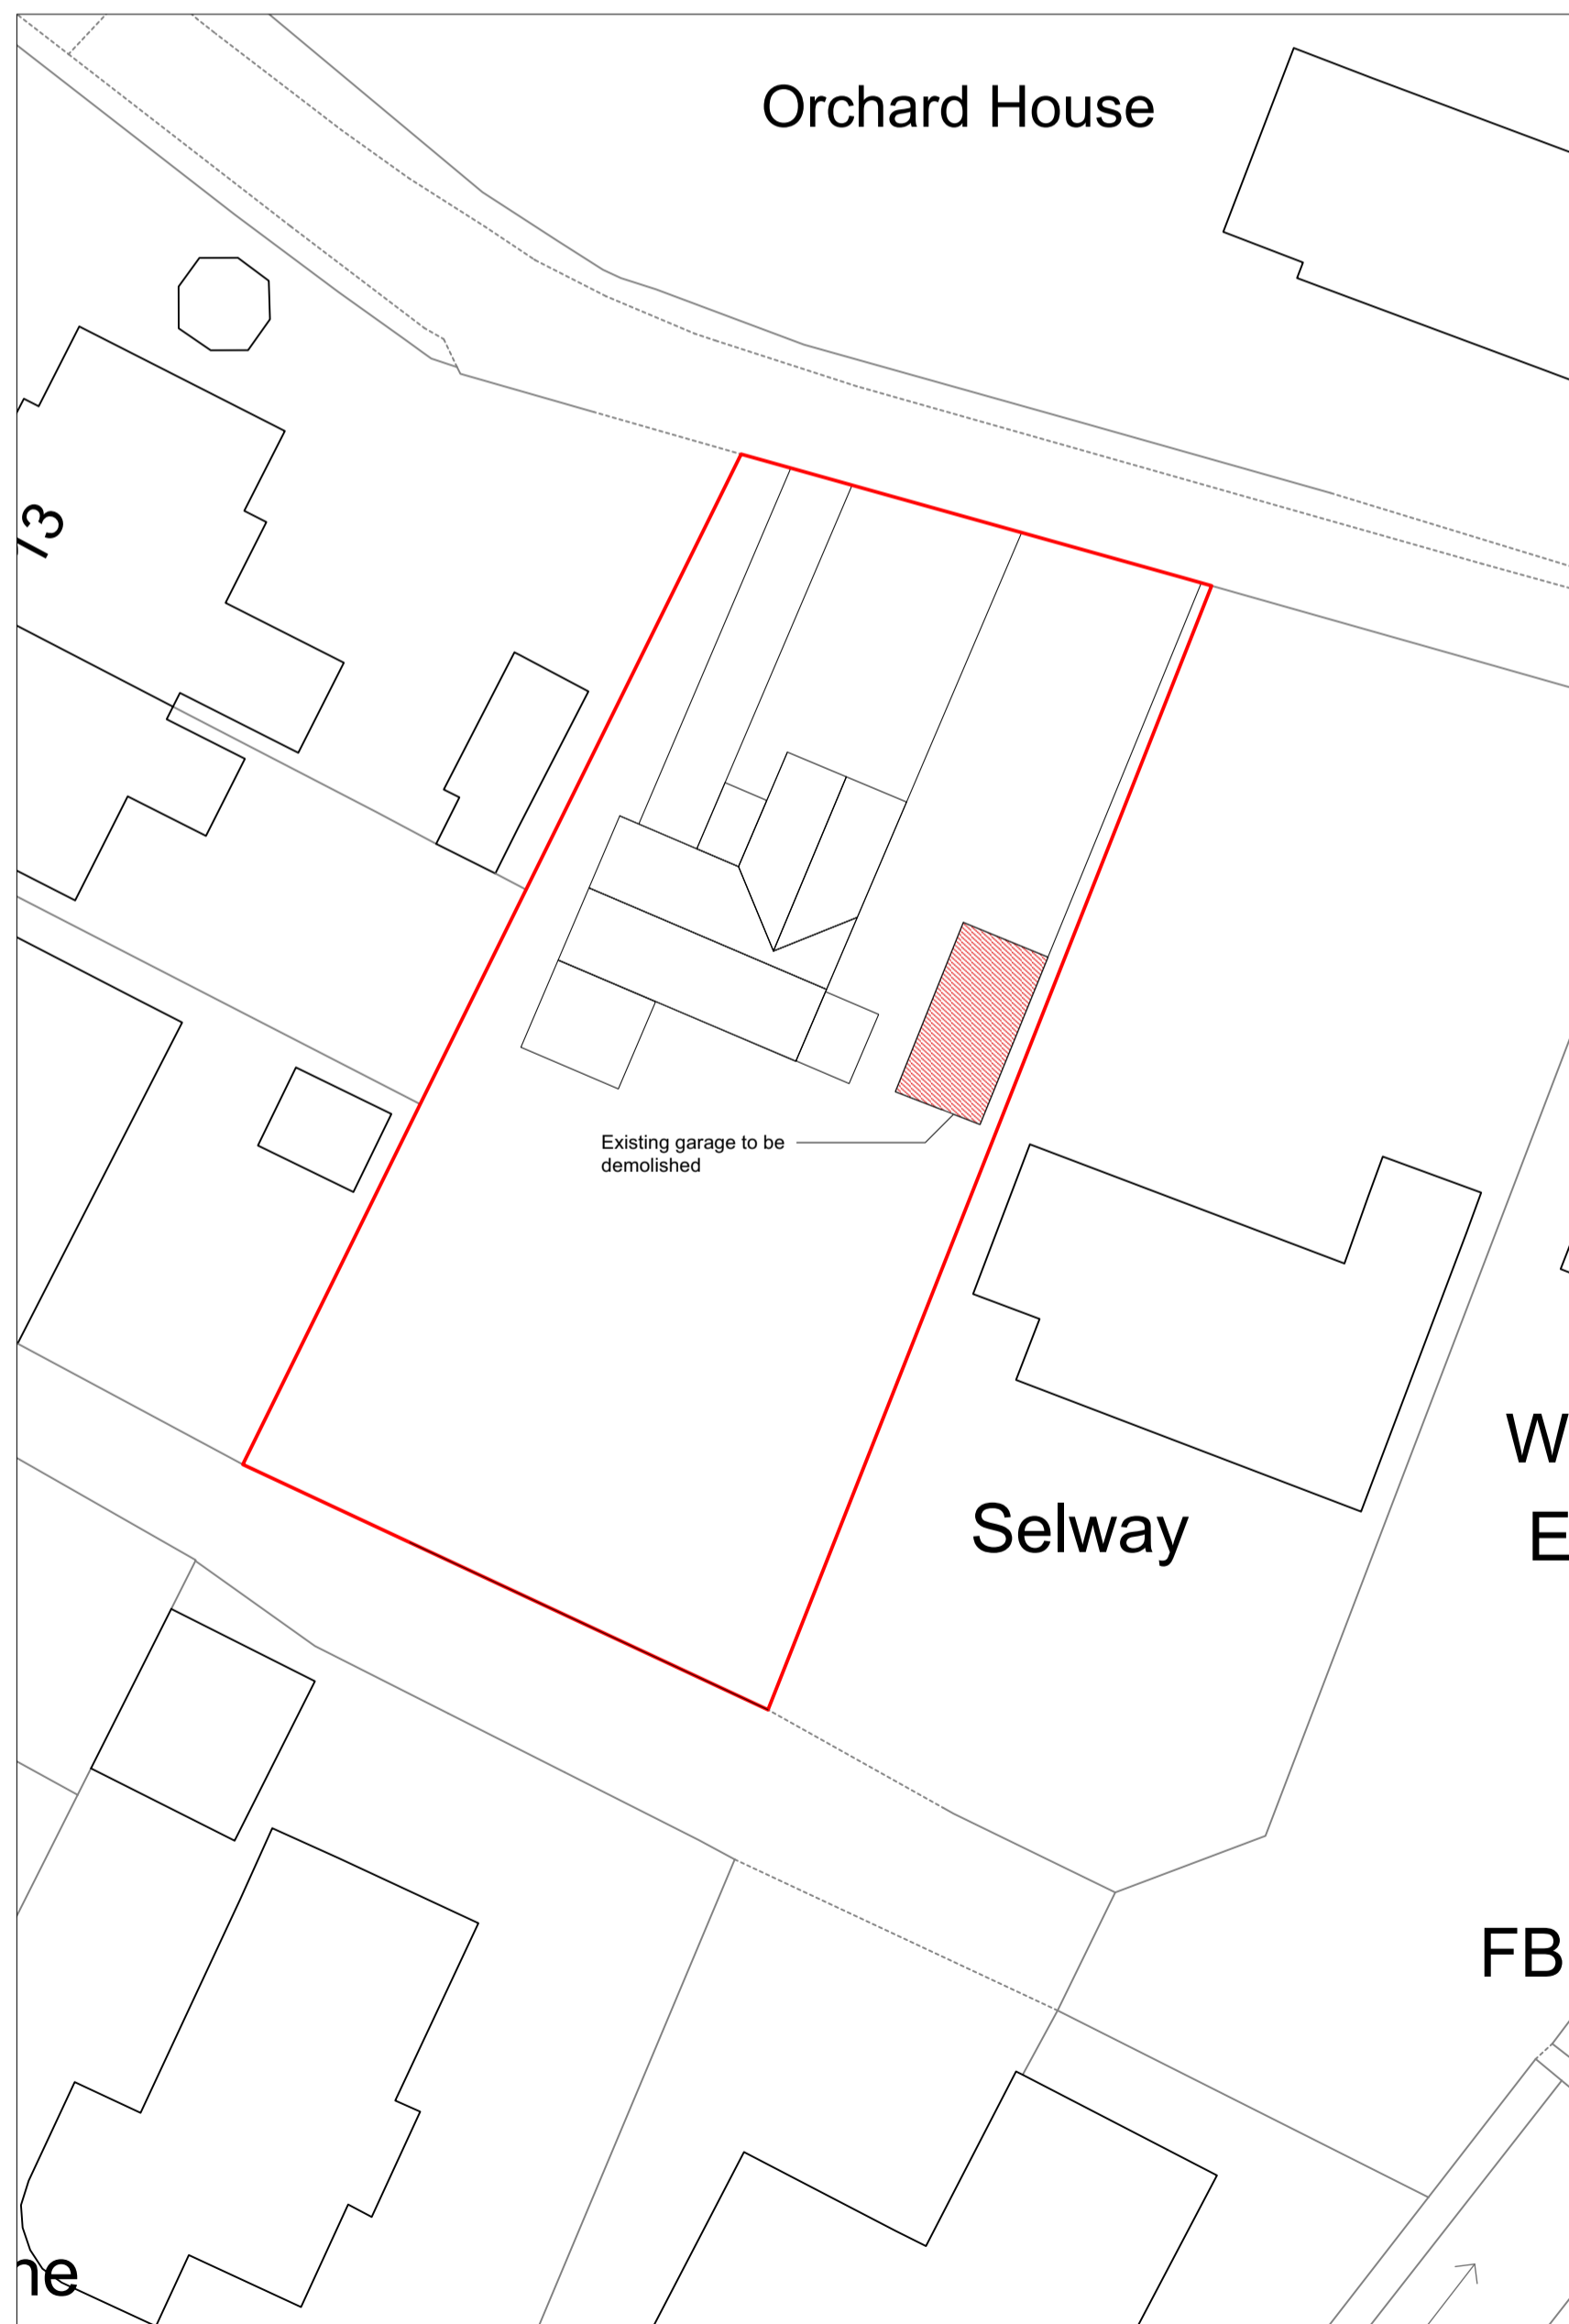


EXISTING SITE PLAN 1:250@A1

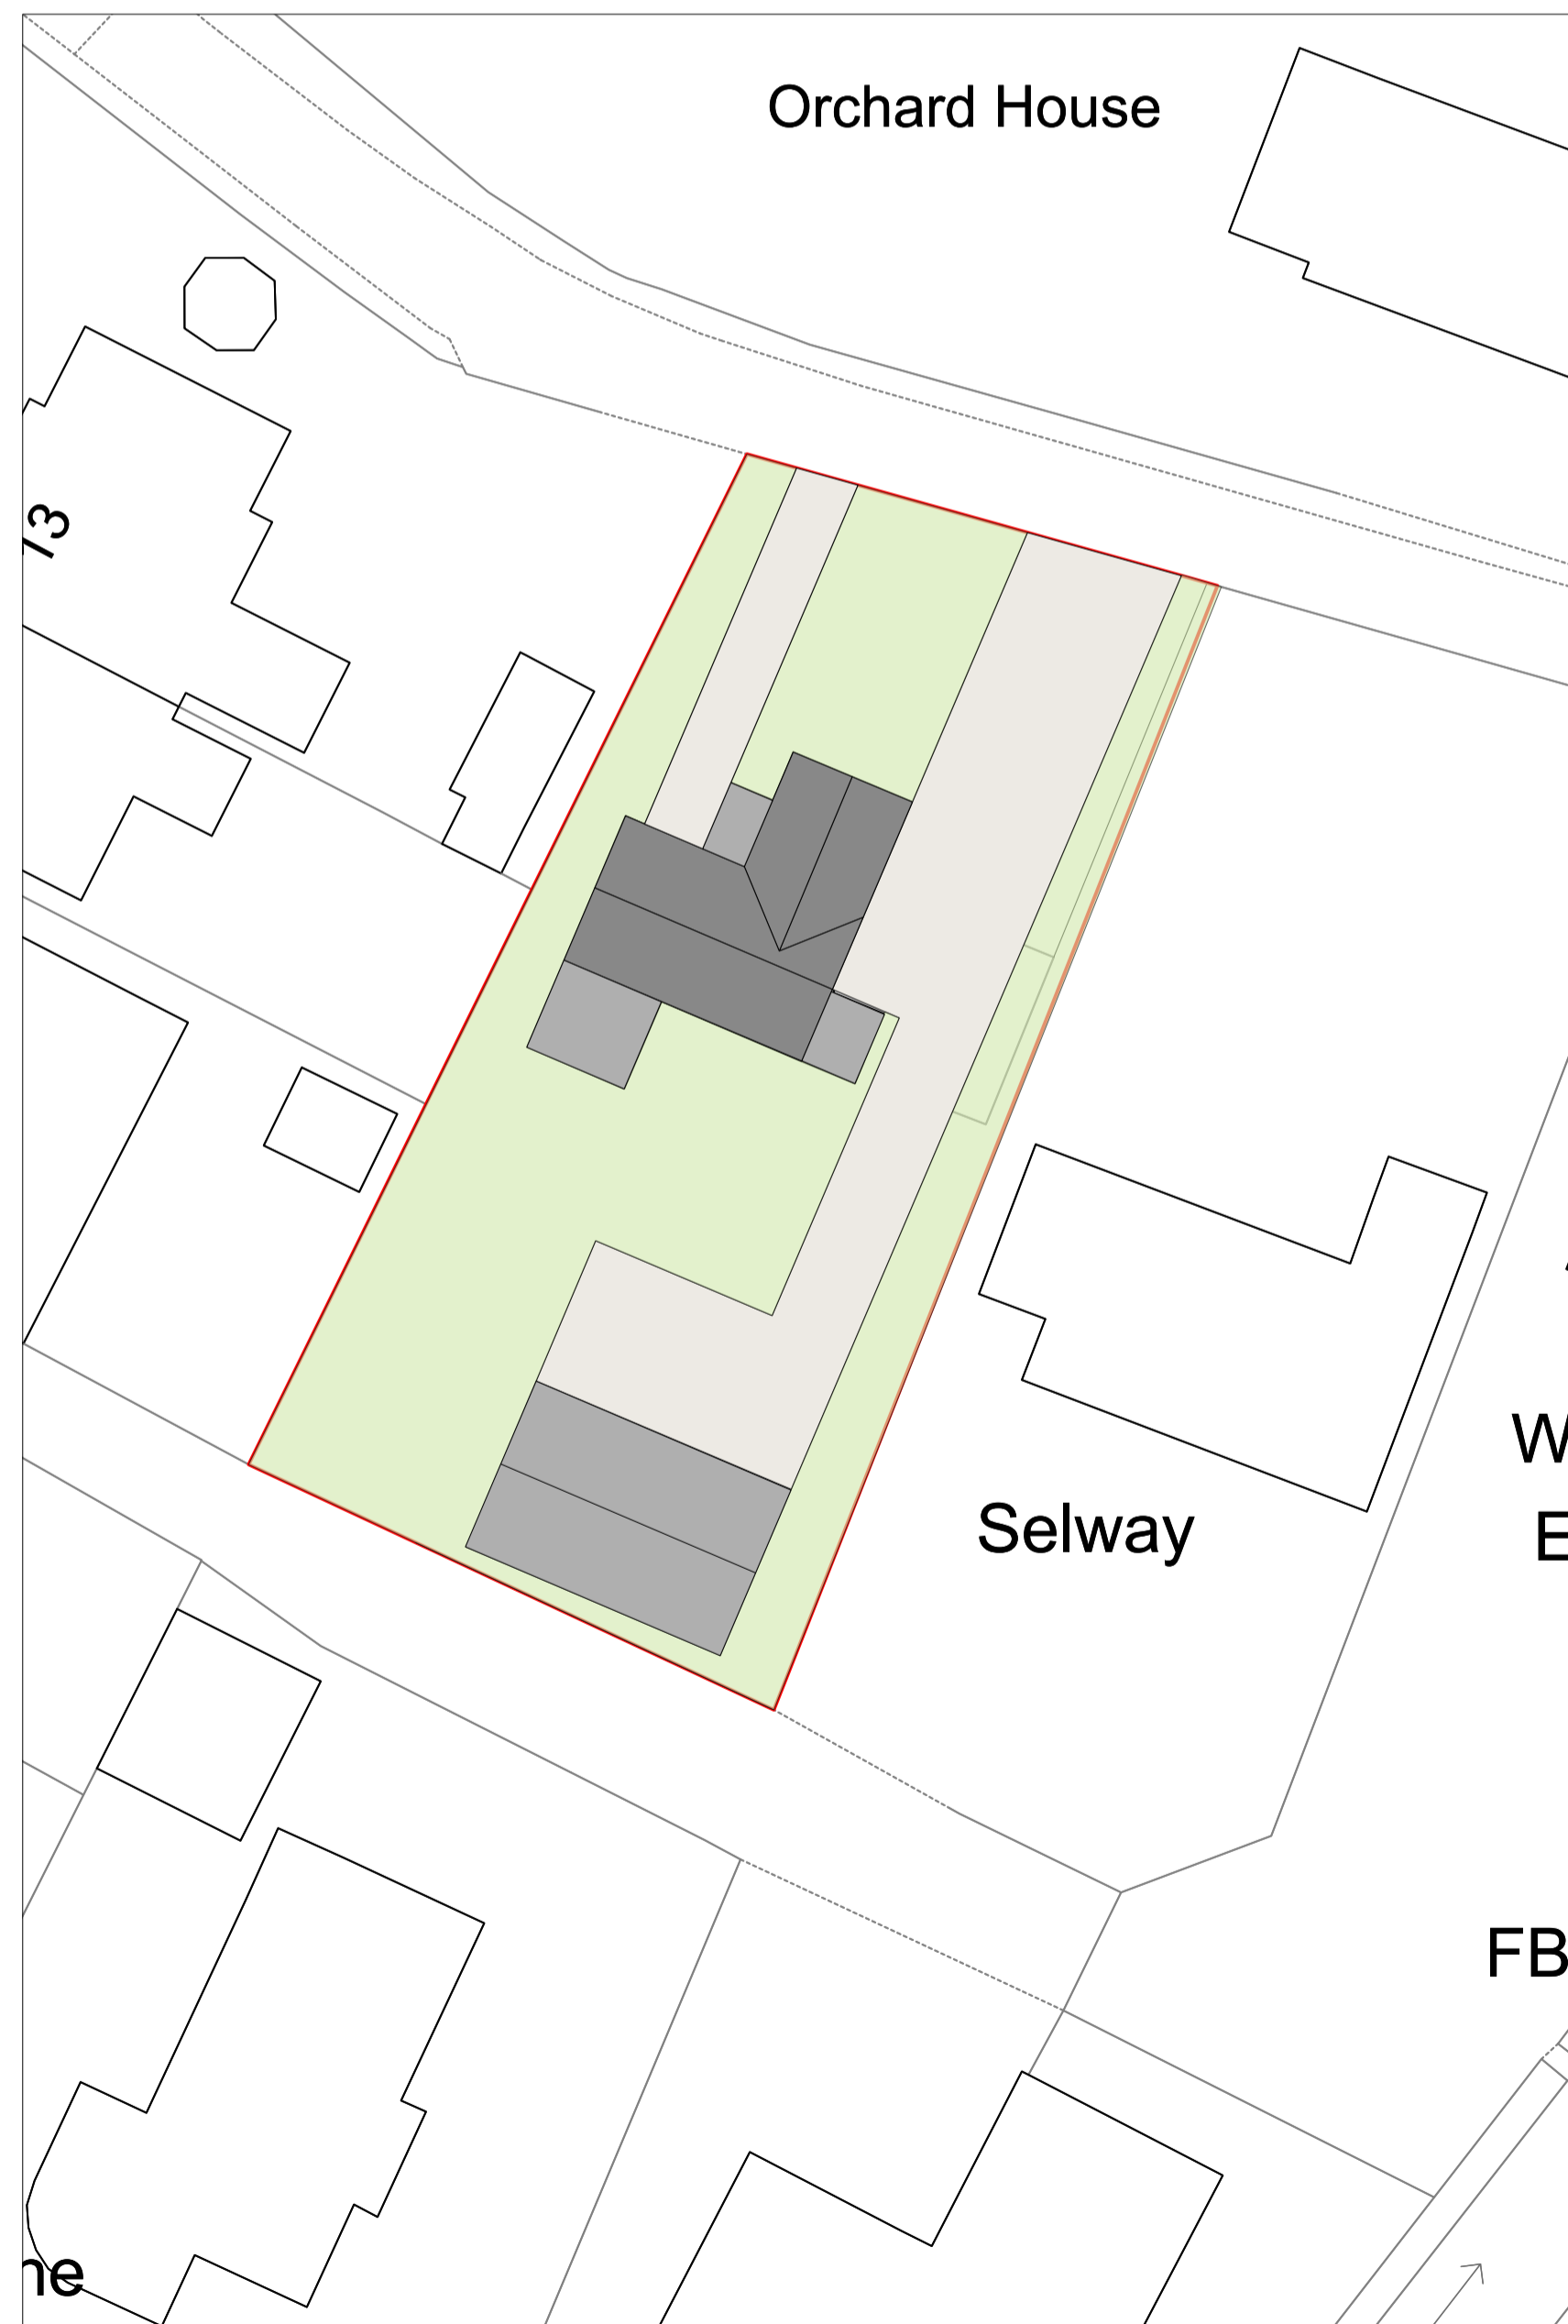


PROPOSED SITE PLAN 1:250@A1




SCALE BAR 1:250@A1

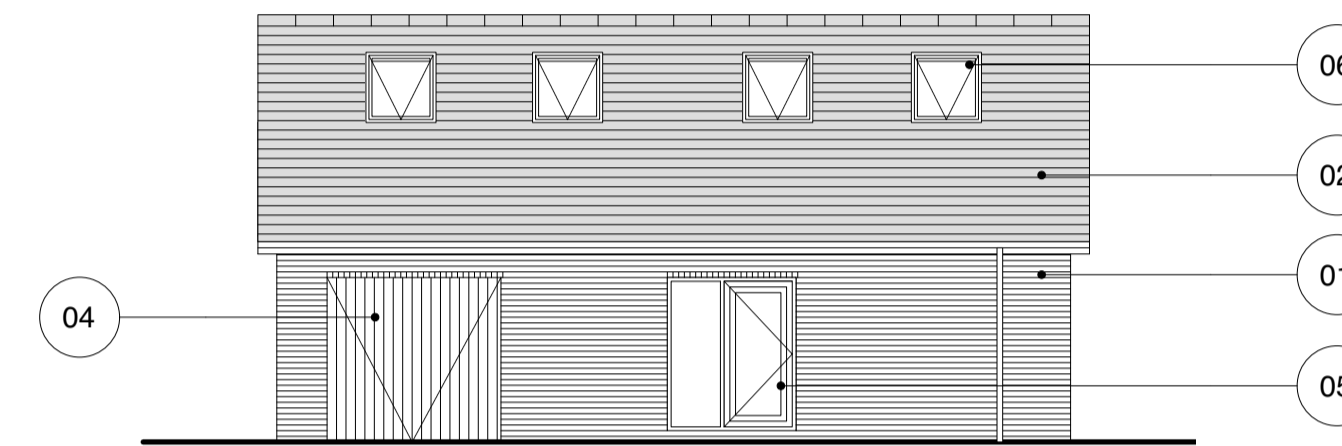


FRONT ELEVATION [NORTH-EAST] 1:100@A1

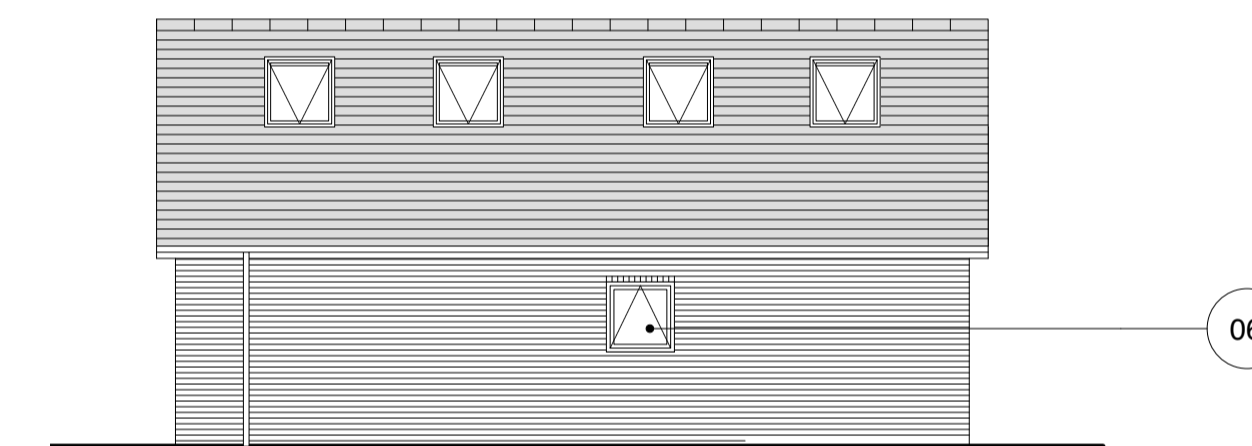

REAR ELEVATION [SOUTH-WEST] 1:100@A1

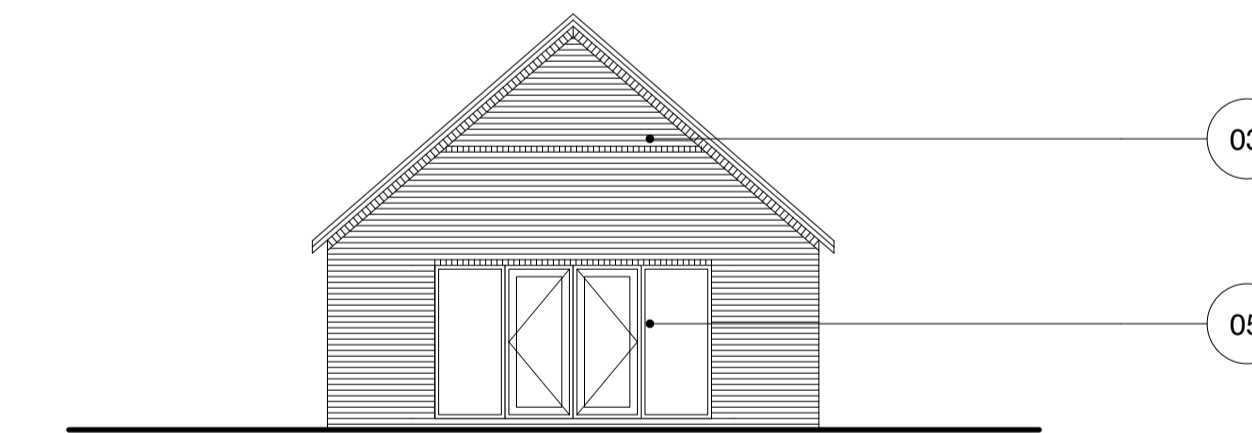

SIDE ELEVATION [NORTH-WEST] 1:100@A1

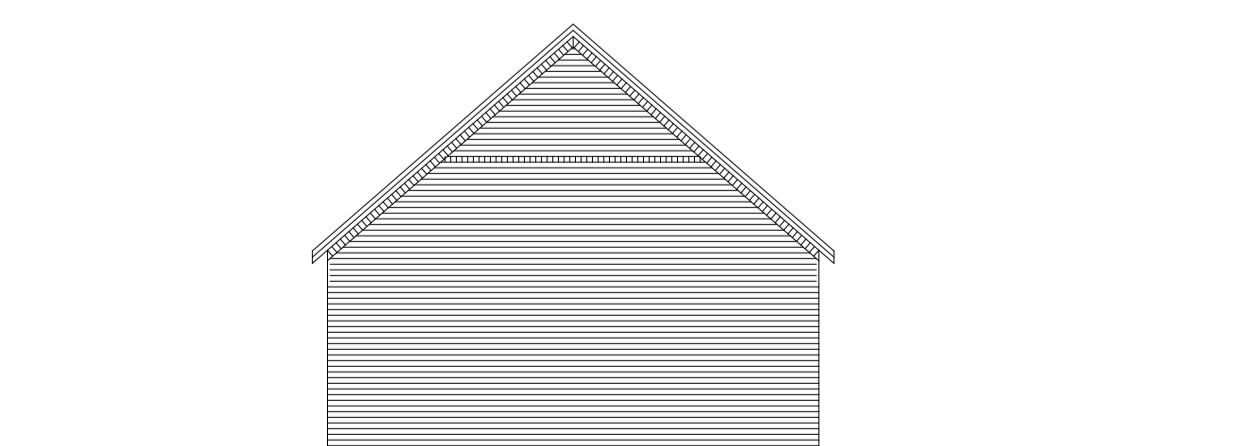

SIDE ELEVATION [NORTH-WEST] 1:100@A1

Date	Rev	By	Details
12.07.22	01	JC	Planning Issue

PLANNING

Project 17 Park Lane Bonehill		
Client S kracewicz		
Drawing Title Existing & Proposed Plans & Elevations		
Date 12.07.22	Scale SHOWN	Checked JC
Project Ref. 2042	Drawing No. A-L-105	Revision 01