


Front Elevation

Side Elevation

Rear Elevation


Side Elevation

0 1 2 3 4 5
metres
Scale Bar @ 1:100

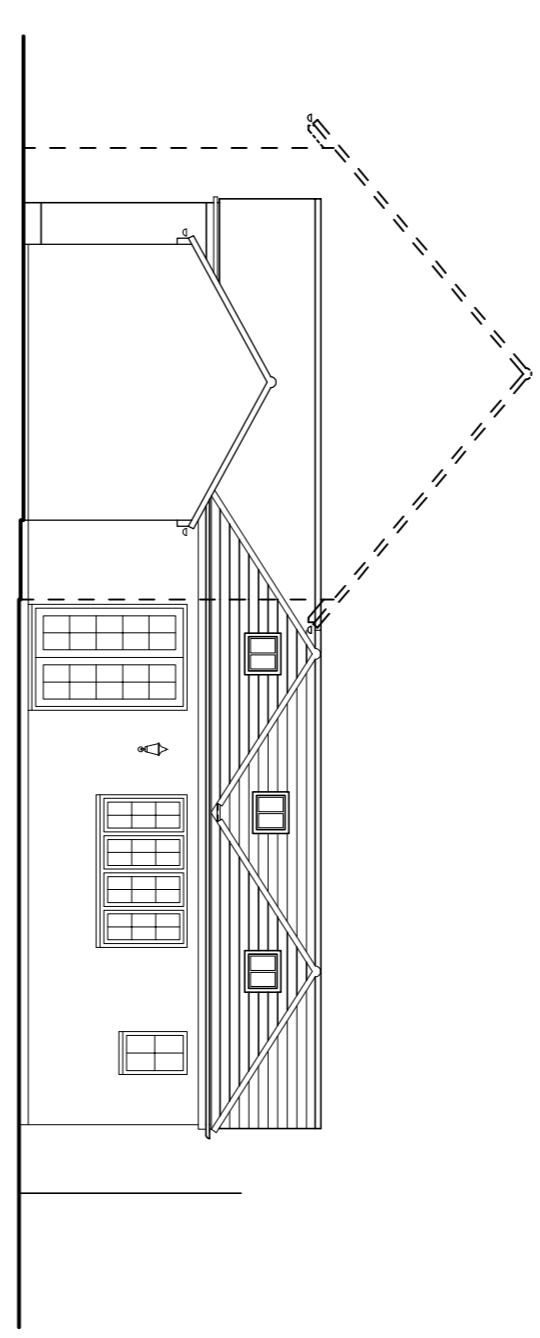


Extension Elevation

0 1 2 3 4 5
metres
Scale Bar @ 1:100

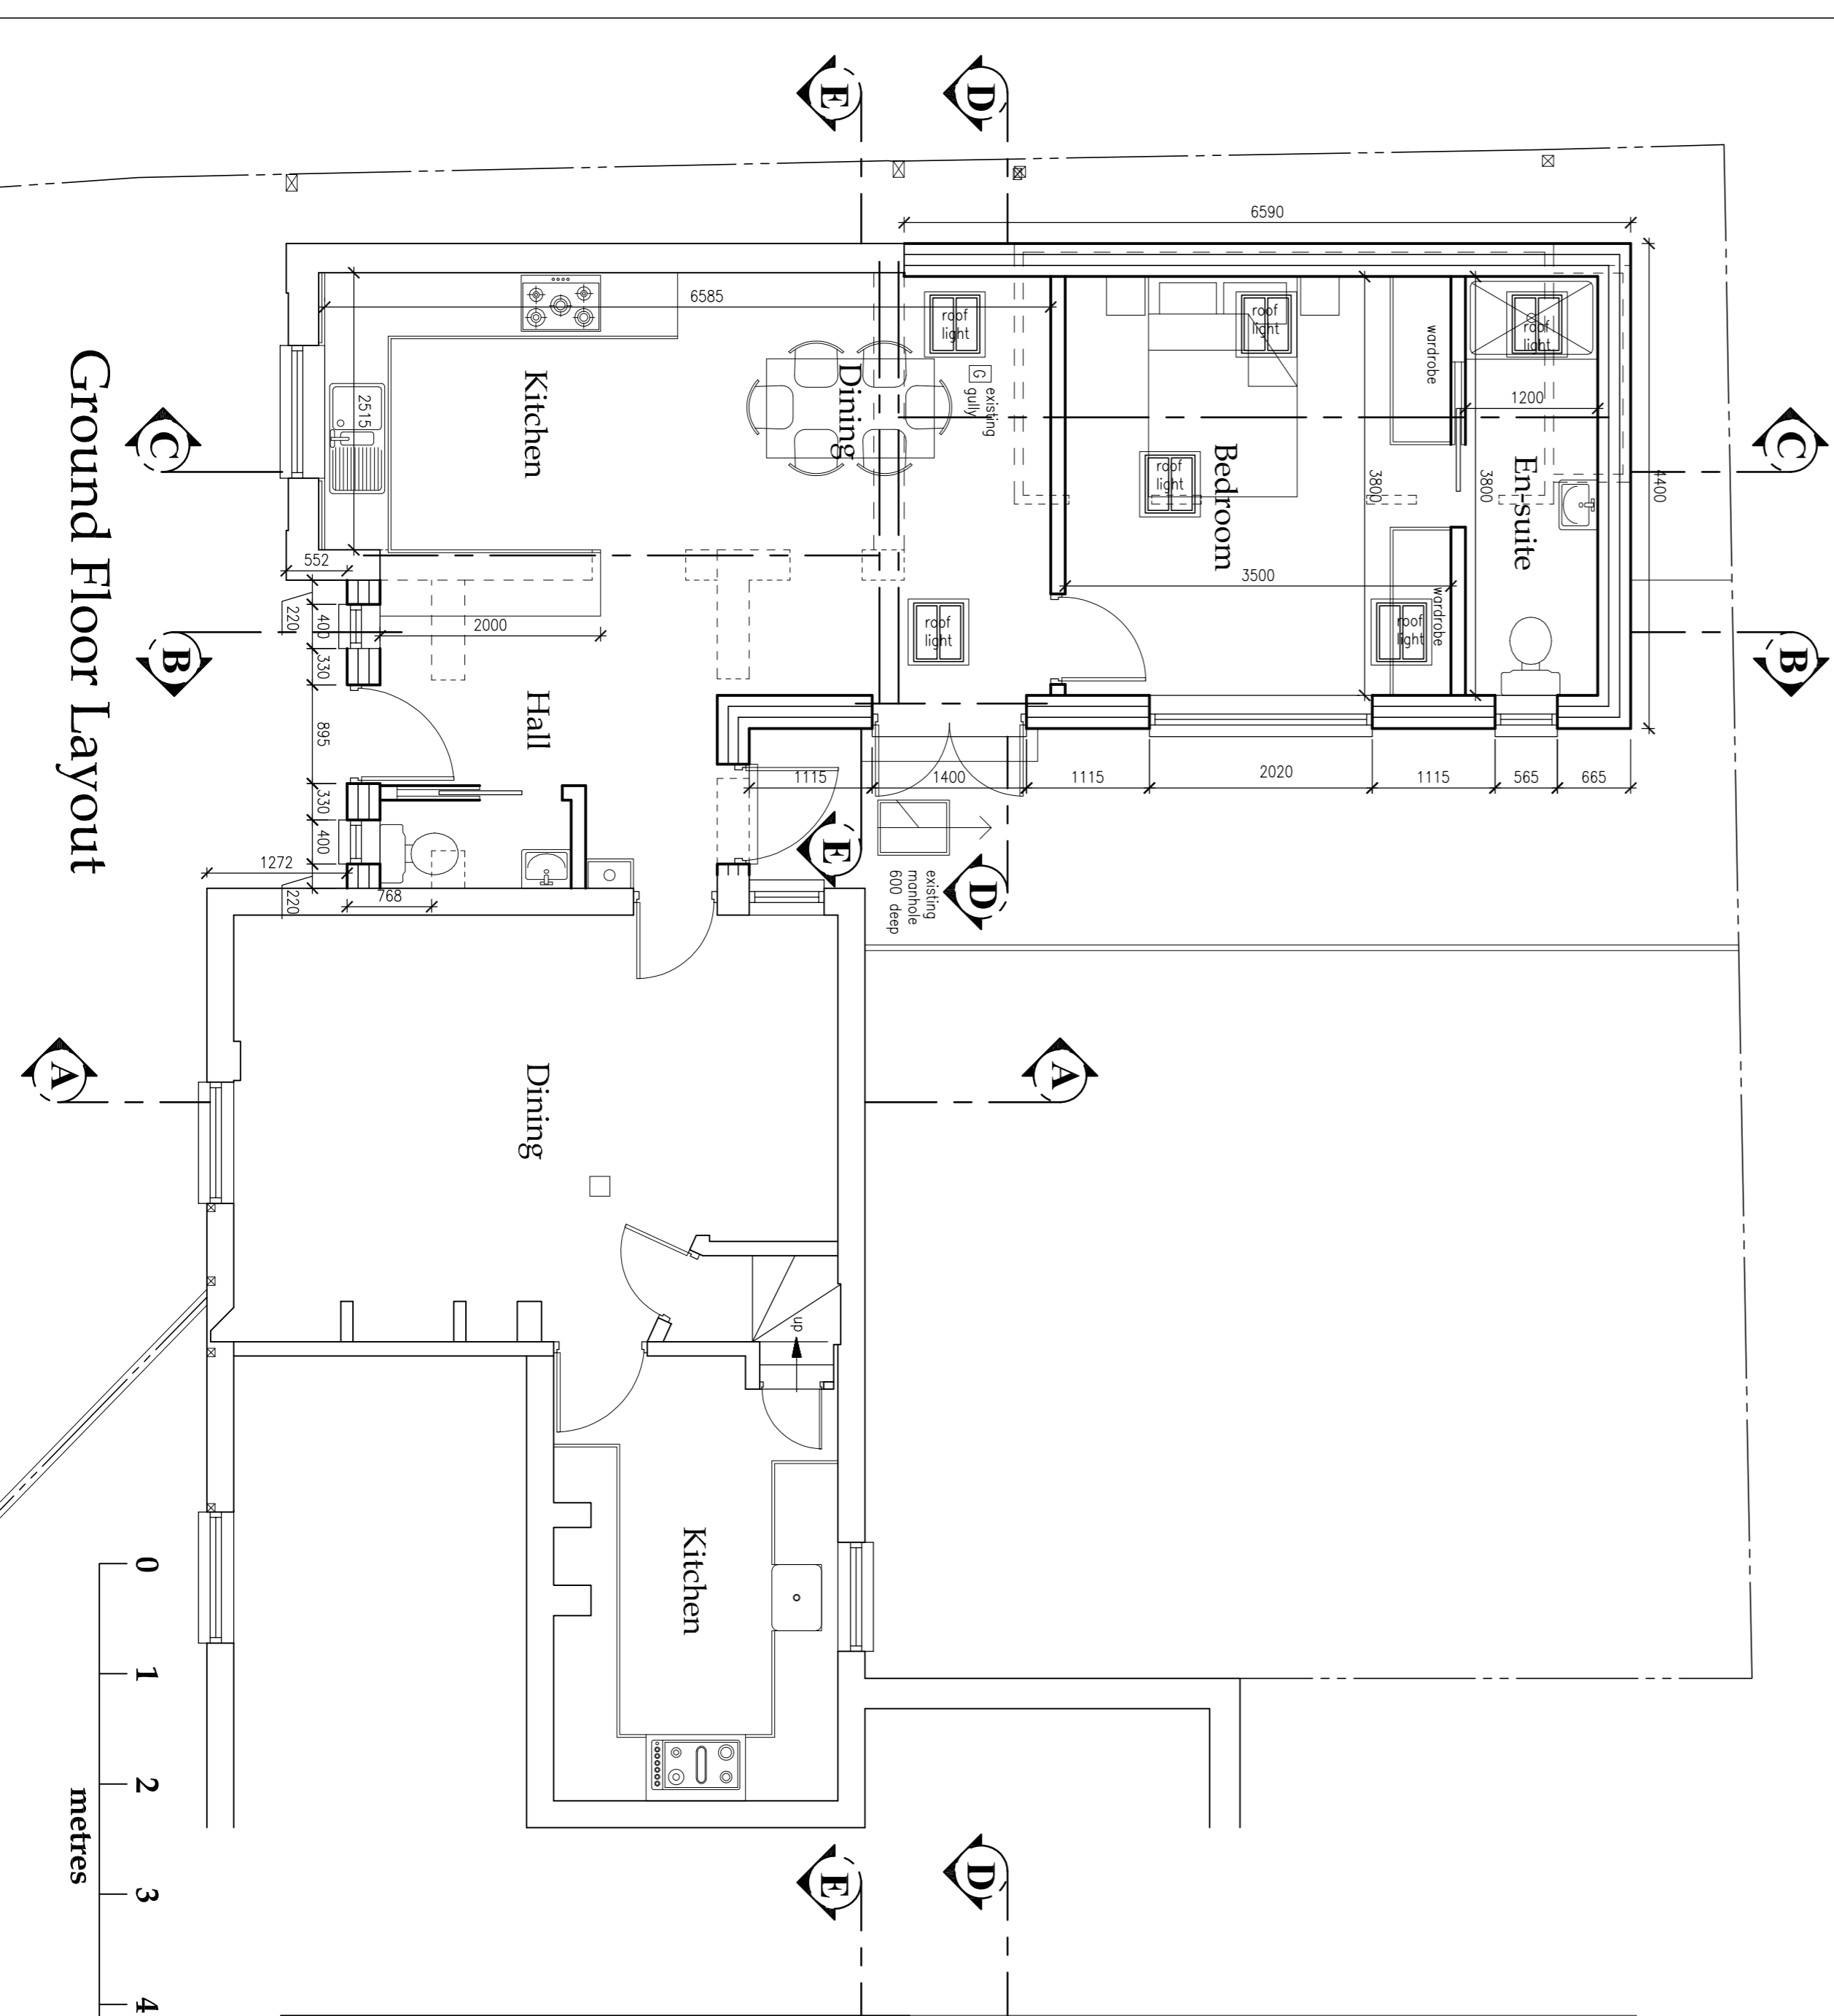

Ground Floor Layout

0 1 2 3 4 5
metres
Scale Bar @ 1:50

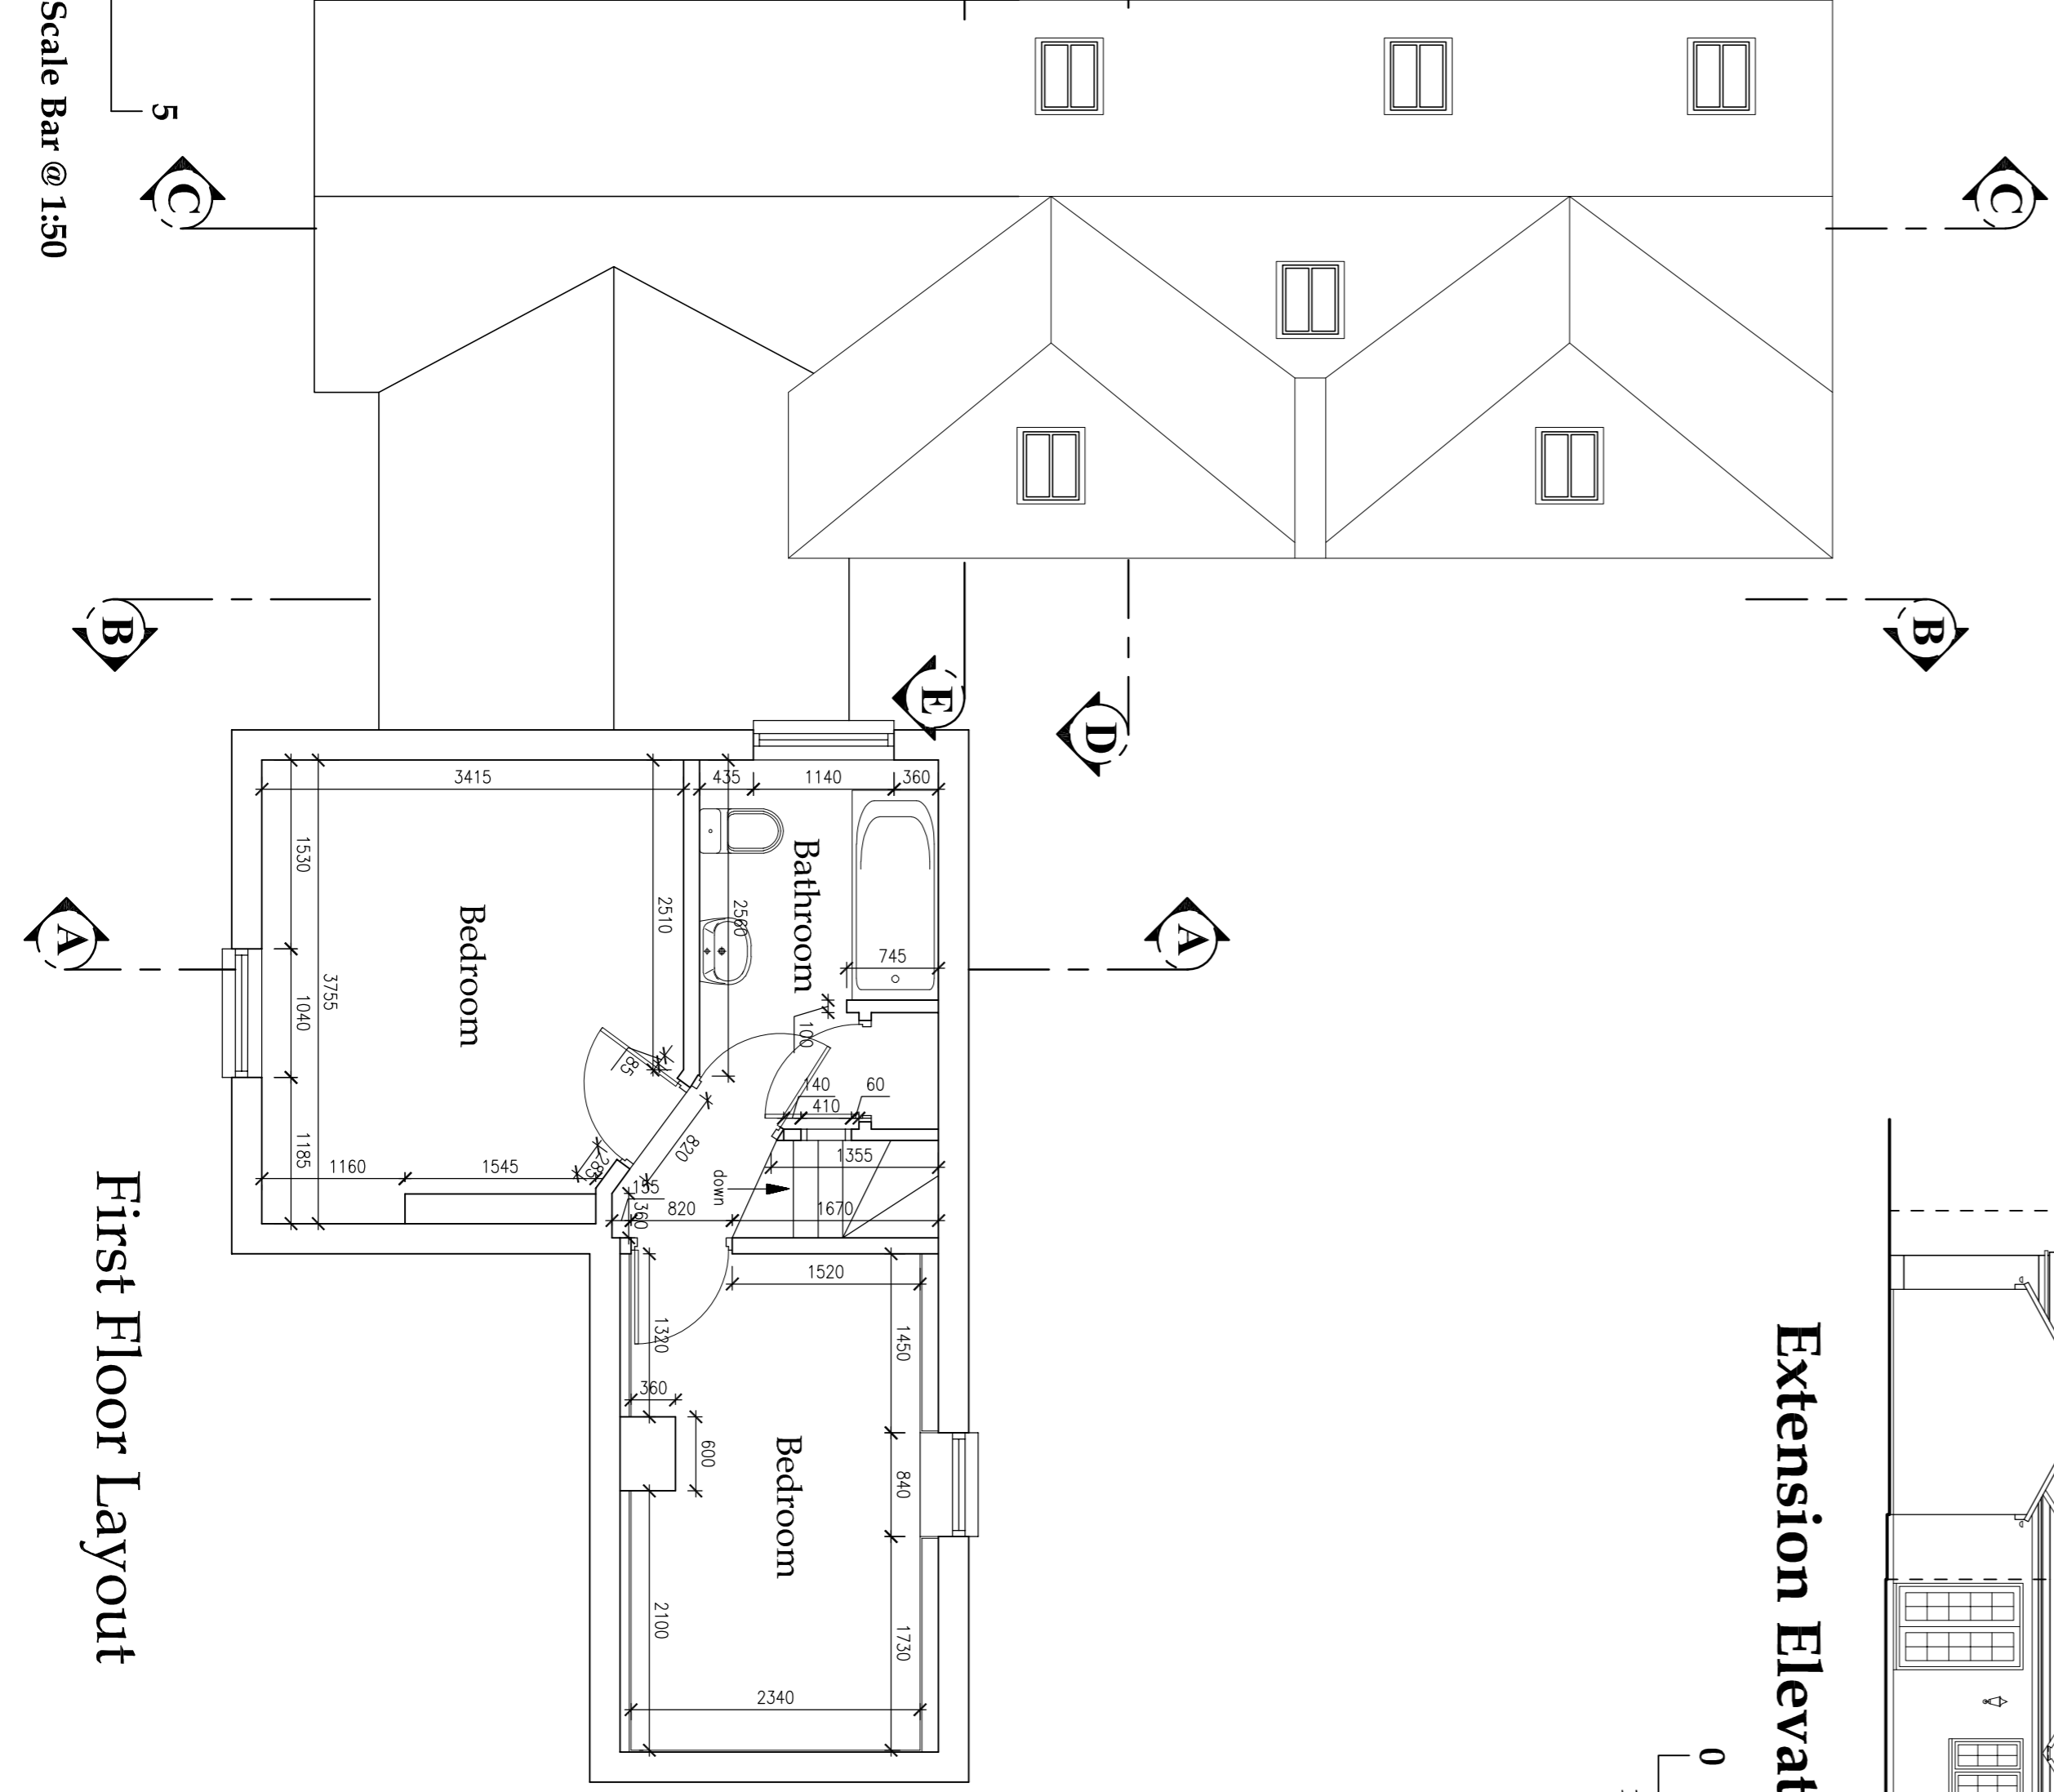

First Floor Layout

all dimensions to be checked on site as work commences and any discrepancies or omissions reported immediately.

client
Mr. & Mrs P. Payne,
Whitney Box Cottage,
Church Street,
Maids Moreton, MK18 1QE.

job title:
Proposed Single Storey Front and Rear
Extension.

dwg title:
Proposed Floor Plans and Elevation
Options.

dwg. no:	2022042-PL-010	drawn by:	PC	scales:	1:50, 1:100 @ A1
revision suffix:	-	status:	Planning	date:	May 2022
Rev.		Description		Date	

KINGSWOOD DESIGN RESIDENTIAL LTD

ARCHITECTURAL AND DEVELOPMENT CONSULTANTS
P.O. Box 2211,
Buckingham,
MK18 9DA.
CABE
VAT Reg. No. 338 0209 20
www.kdr.org.uk
enquiries@kdr.org.uk

