




Ground floor

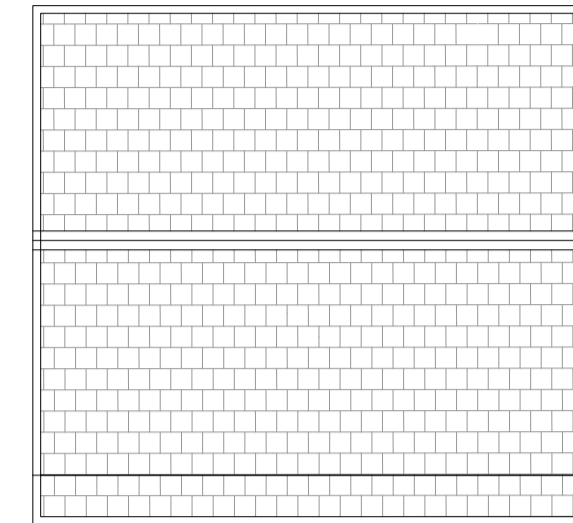


North Elevation

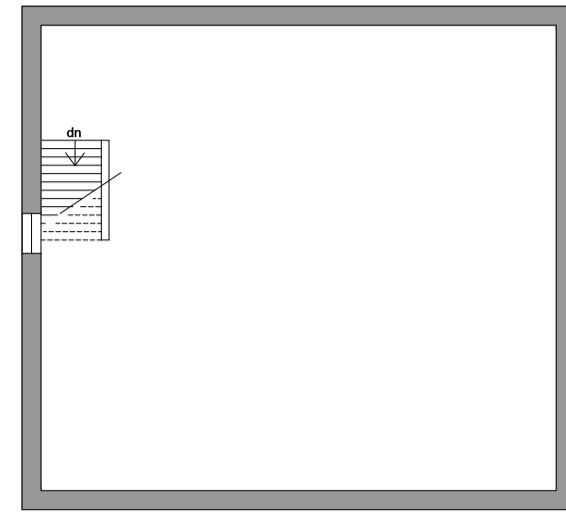

West Elevation

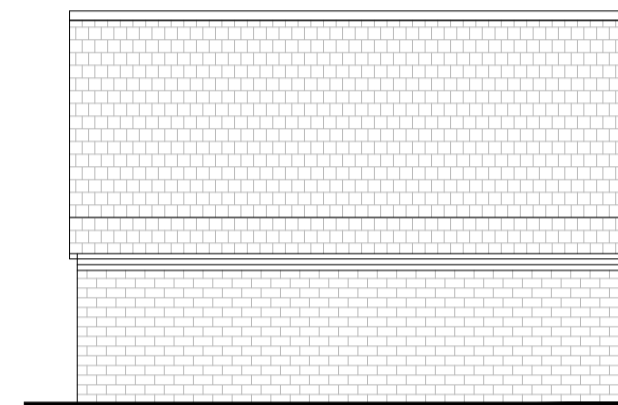


South Elevation

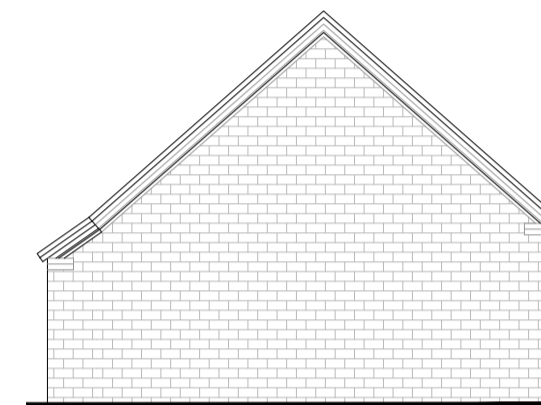



East Elevation

38.0m DATUM


Existing Plans & Elevations

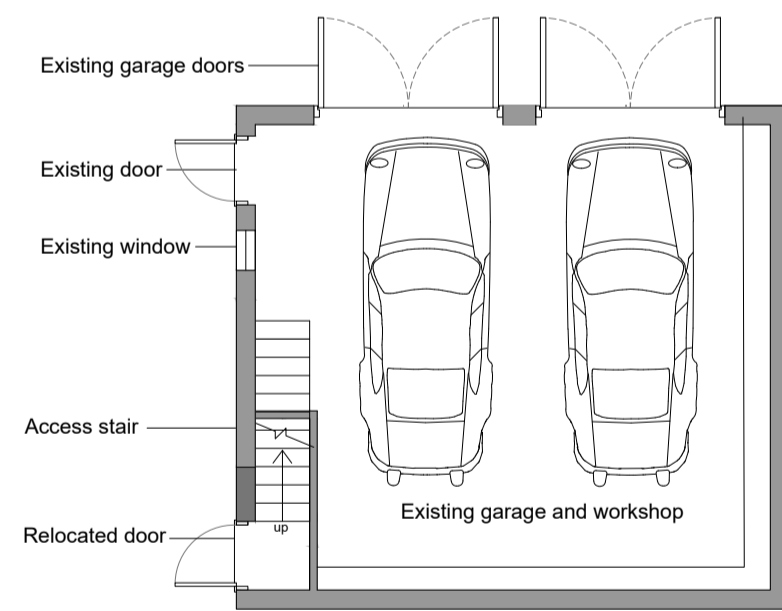


Ground floor

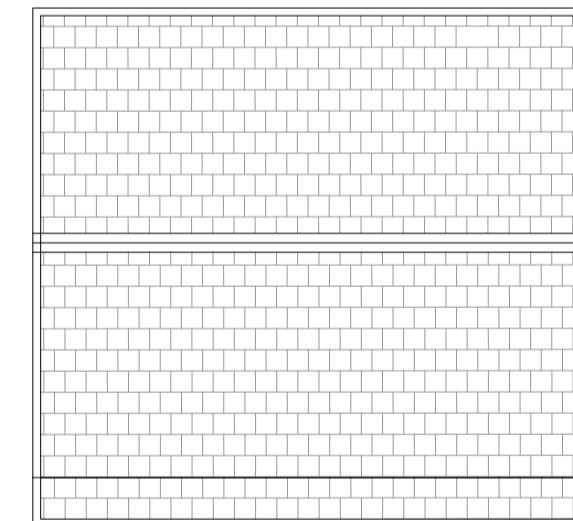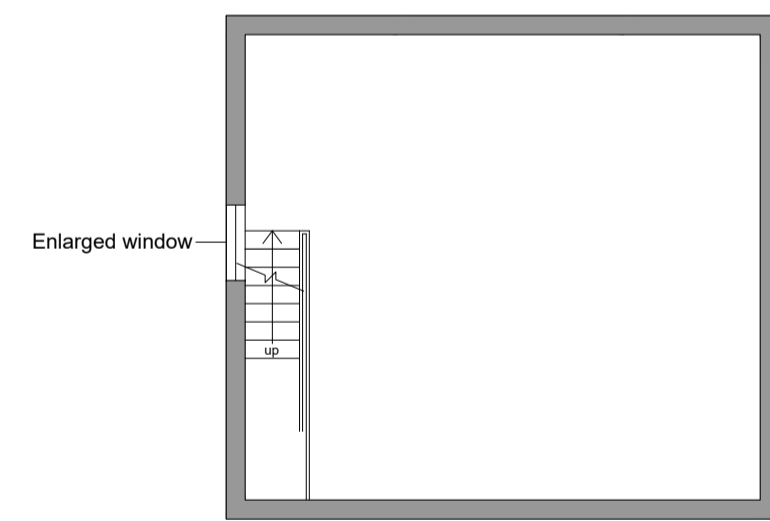


North Elevation

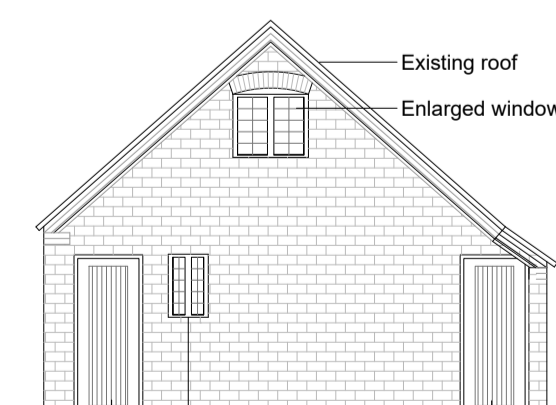

West Elevation Existing window & Door Re-located door

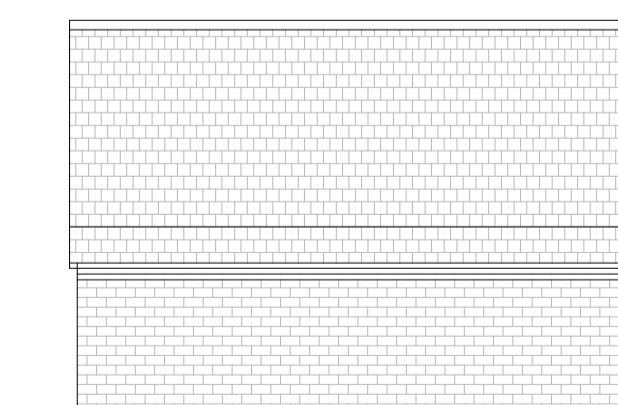


South Elevation

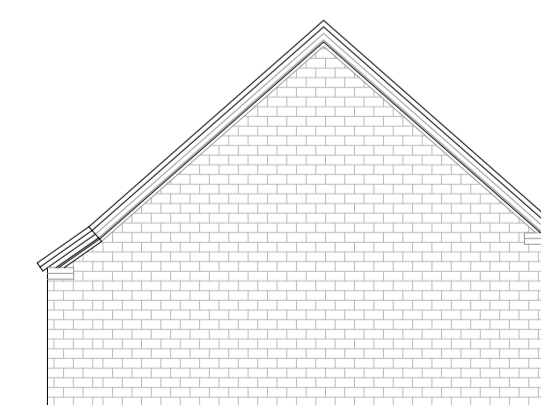

East Elevation

38.0m DATUM

Proposed Plans & Elevations

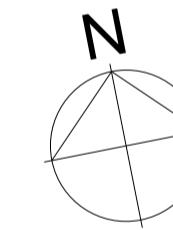

notes:

Adjacent properties and boundaries are shown for illustrative purposes only and have not been surveyed unless otherwise stated. Do not scale from this drawing except for planning consent purposes.

This drawing is produced as a document for use in this project only and may not be used for any other purpose. The license is granted only to the specific recipients of the drawing directly from Chaplin Farrant Wiltshire Ltd. Chaplin Farrant Wiltshire Ltd accepts no liability for the use of this drawing other than the purpose for which it was intended in connection with this project as recorded on the title block and 'File Status Code' and 'Revision'. If also issued in digital format, the data within this file may not be used for any purpose other than the information present on the paper copy of the document.

Chaplin Farrant Wiltshire Copyright © 2022. This drawing may not be reproduced in any form without Chaplin Farrant Wiltshire's prior written agreement.

REV	DATE	DESCRIPTION	DRAWN	CHECKED
A	23/08/2022	Window note	PD	MW

Revisions



Planning

Chaplin Farrant Wiltshire Limited

27 St. Thomas Street
Winchester
Hampshire
SO23 9JH

Tel: 01962 862234

email: studio@cfw-architects.com
www.cfw-architects.com

James Cooper

CLIENT

Burlington House, Lyndhurst
Garage Ammendments

PROJECT

Existing & Proposed
Building Plans & Elevations

DRAWING

J21028w

PROJECT REF.

AP117

DRAWING NO.

A

REVISION

This drawing is copyright of the Architects and shall not be reproduced without their permission.

Check all dimensions and report any errors or omissions.

04/05/2022

DATE

1:100@A1

SCALE

PD

DRAWN BY

MW

CHECKED BY

Scale 1:100

