



Existing Ground Floor Plan
Scale 1:100

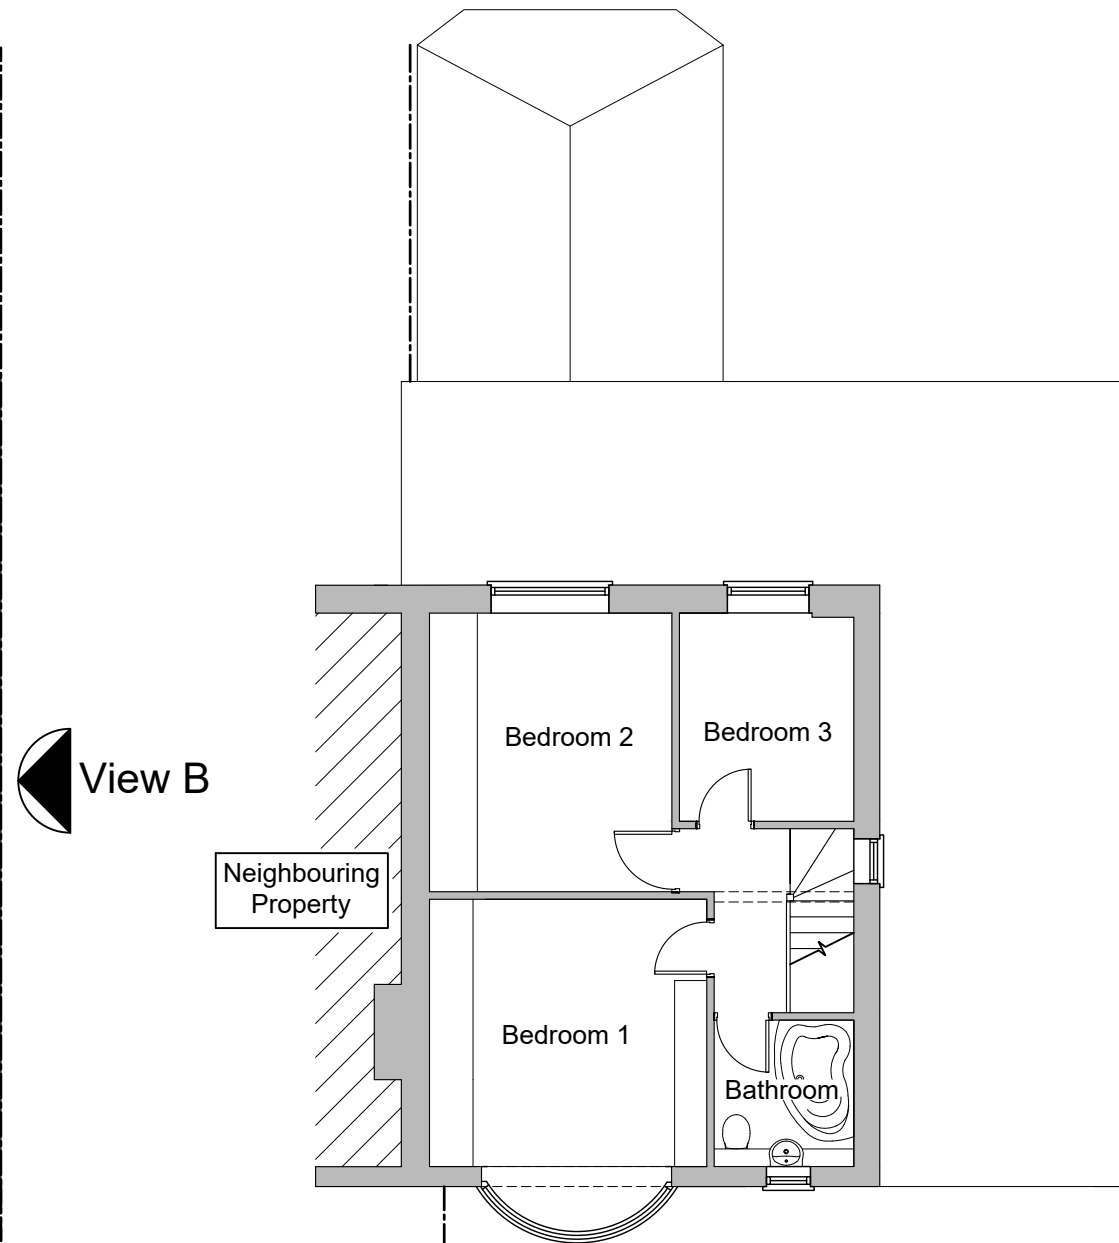

Existing First Floor Plan

PLANNING ISSUE


PLEASE NOTE
THESE DRAWINGS ARE FOR THE PURPOSE OF
PLANNING ONLY
THESE ARE NOT CONSTRUCTION DRAWINGS

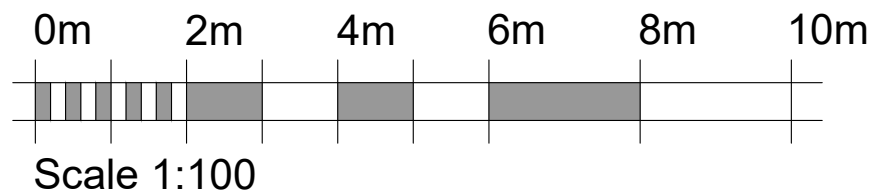


5 BLOTTS BARN, BROOKS ROAD, RAUNDS, NORTHANTS, NN9 6NS
01933 551389 :: info@blueprintdesign.org.uk

TITLE	First Floor Side Extension for Jones 3 Prospect Av, Irchester, NN29 7DZ		
DETAIL	Existing Plans		
SCALE	1:100	SHEET:	A3
DRAWN	AM	CHECKED	RW
DATE	March 2022	ISSUE	PLANNING
			22-003-01

CONTRACTORS MUST CHECK ALL DIMENSIONS ON SITE. ONLY FIGURED DIMENSIONS ARE TO BE WORKED FROM DISCREPANCIES MUST BE REPORTED TO BLUEPRINT BEFORE PROCEEDING. © THIS DRAWING IS COPYRIGHT.

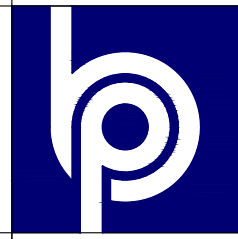

Front Elevation View A- Scale 1:100

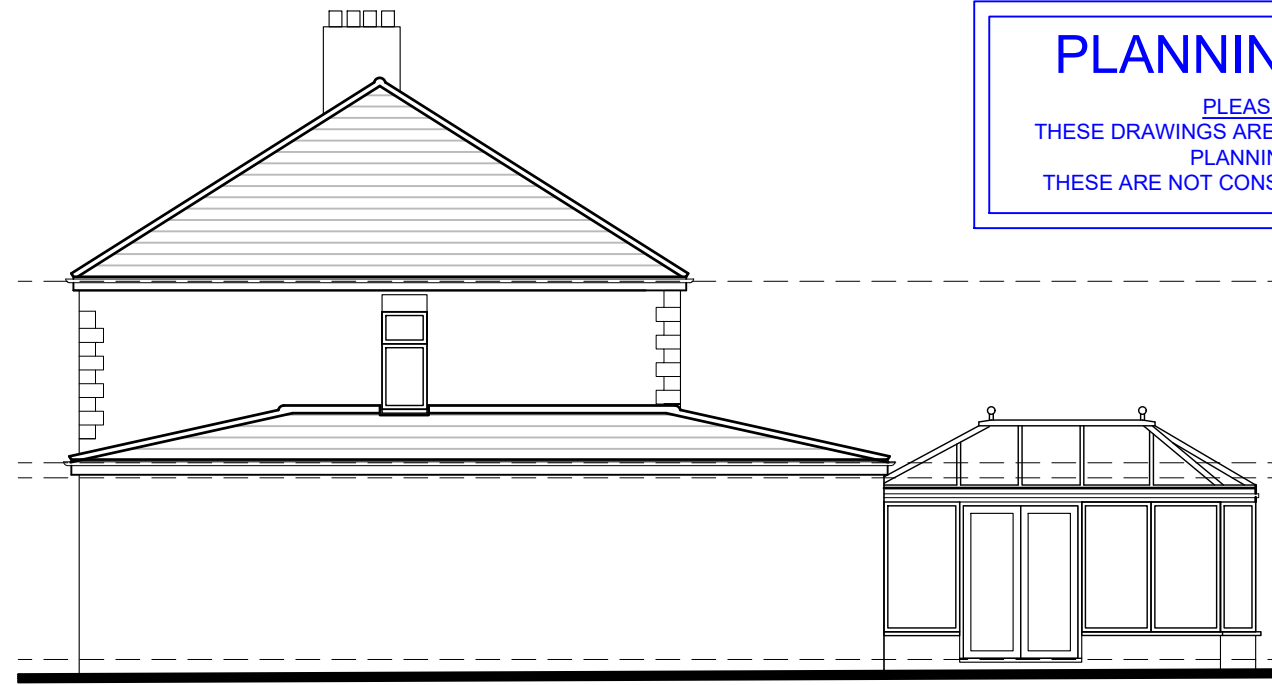


Side Elevation View B


PLANNING ISSUE
 PLEASE NOTE
 THESE DRAWINGS ARE FOR THE PURPOSE OF
 PLANNING ONLY
 THESE ARE NOT CONSTRUCTION DRAWINGS




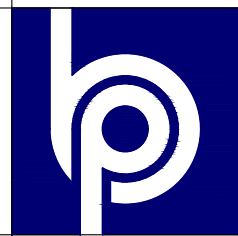
Rear Elevation, View C

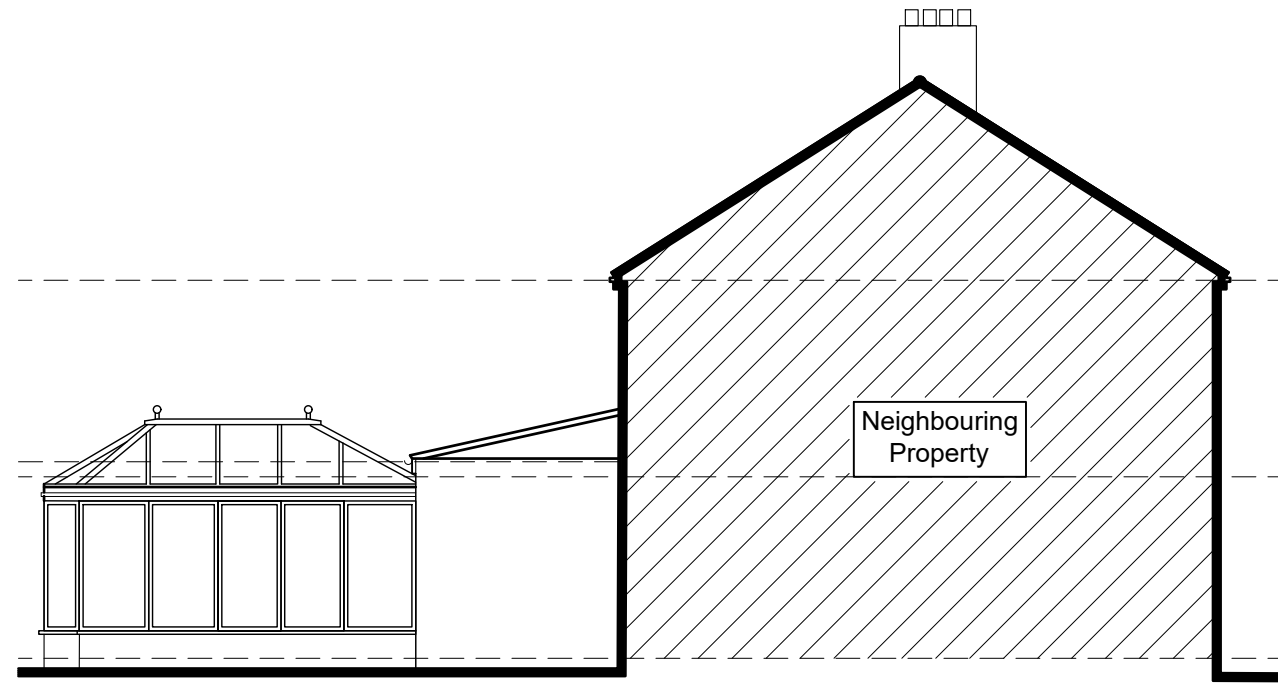


Side Elevation View D

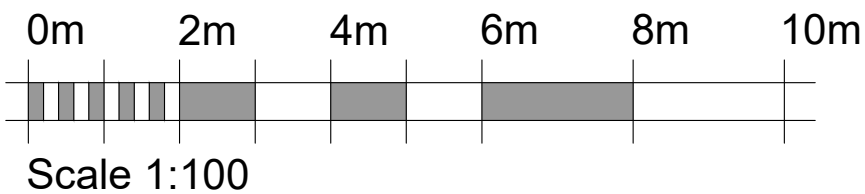



	TITLE		First Floor Side Extension for Jones 3 Prospect Av, Irchester, NN29 7DZ	
	DETAIL		Existing Elevations	
SCALE	1:100	SHEET:	A3	22-003-02
DRAWN	AM	CHECKED	RW	
DATE	March 2022	ISSUE	PLANNING	
5 BLOTTS BARN, BROOKS ROAD, RAUNDS, NORTHANTS, NN9 6NS 01933 551389 :: info@blueprintdesign.org.uk		<small>CONTRACTORS MUST CHECK ALL DIMENSIONS ON SITE. ONLY FIGURED DIMENSIONS ARE TO BE WORKED FROM DISCREPANCIES MUST BE REPORTED TO BLUEPRINT BEFORE PROCEEDING. © THIS DRAWING IS COPYRIGHT.</small>		



- Proposed Materials**
- Walls: White Render, grey/grey blue cladding and facing brickwork
 - Roof: Tiles - colour to match existing
 - Windows & Doors: All to be changed to grey PVC
 - Boundary Treatment: Existing fence to remain
 - Vehicle Access & Hard Standing: Block paving driveway to match existing
- All levels are to run flush with existing dwelling

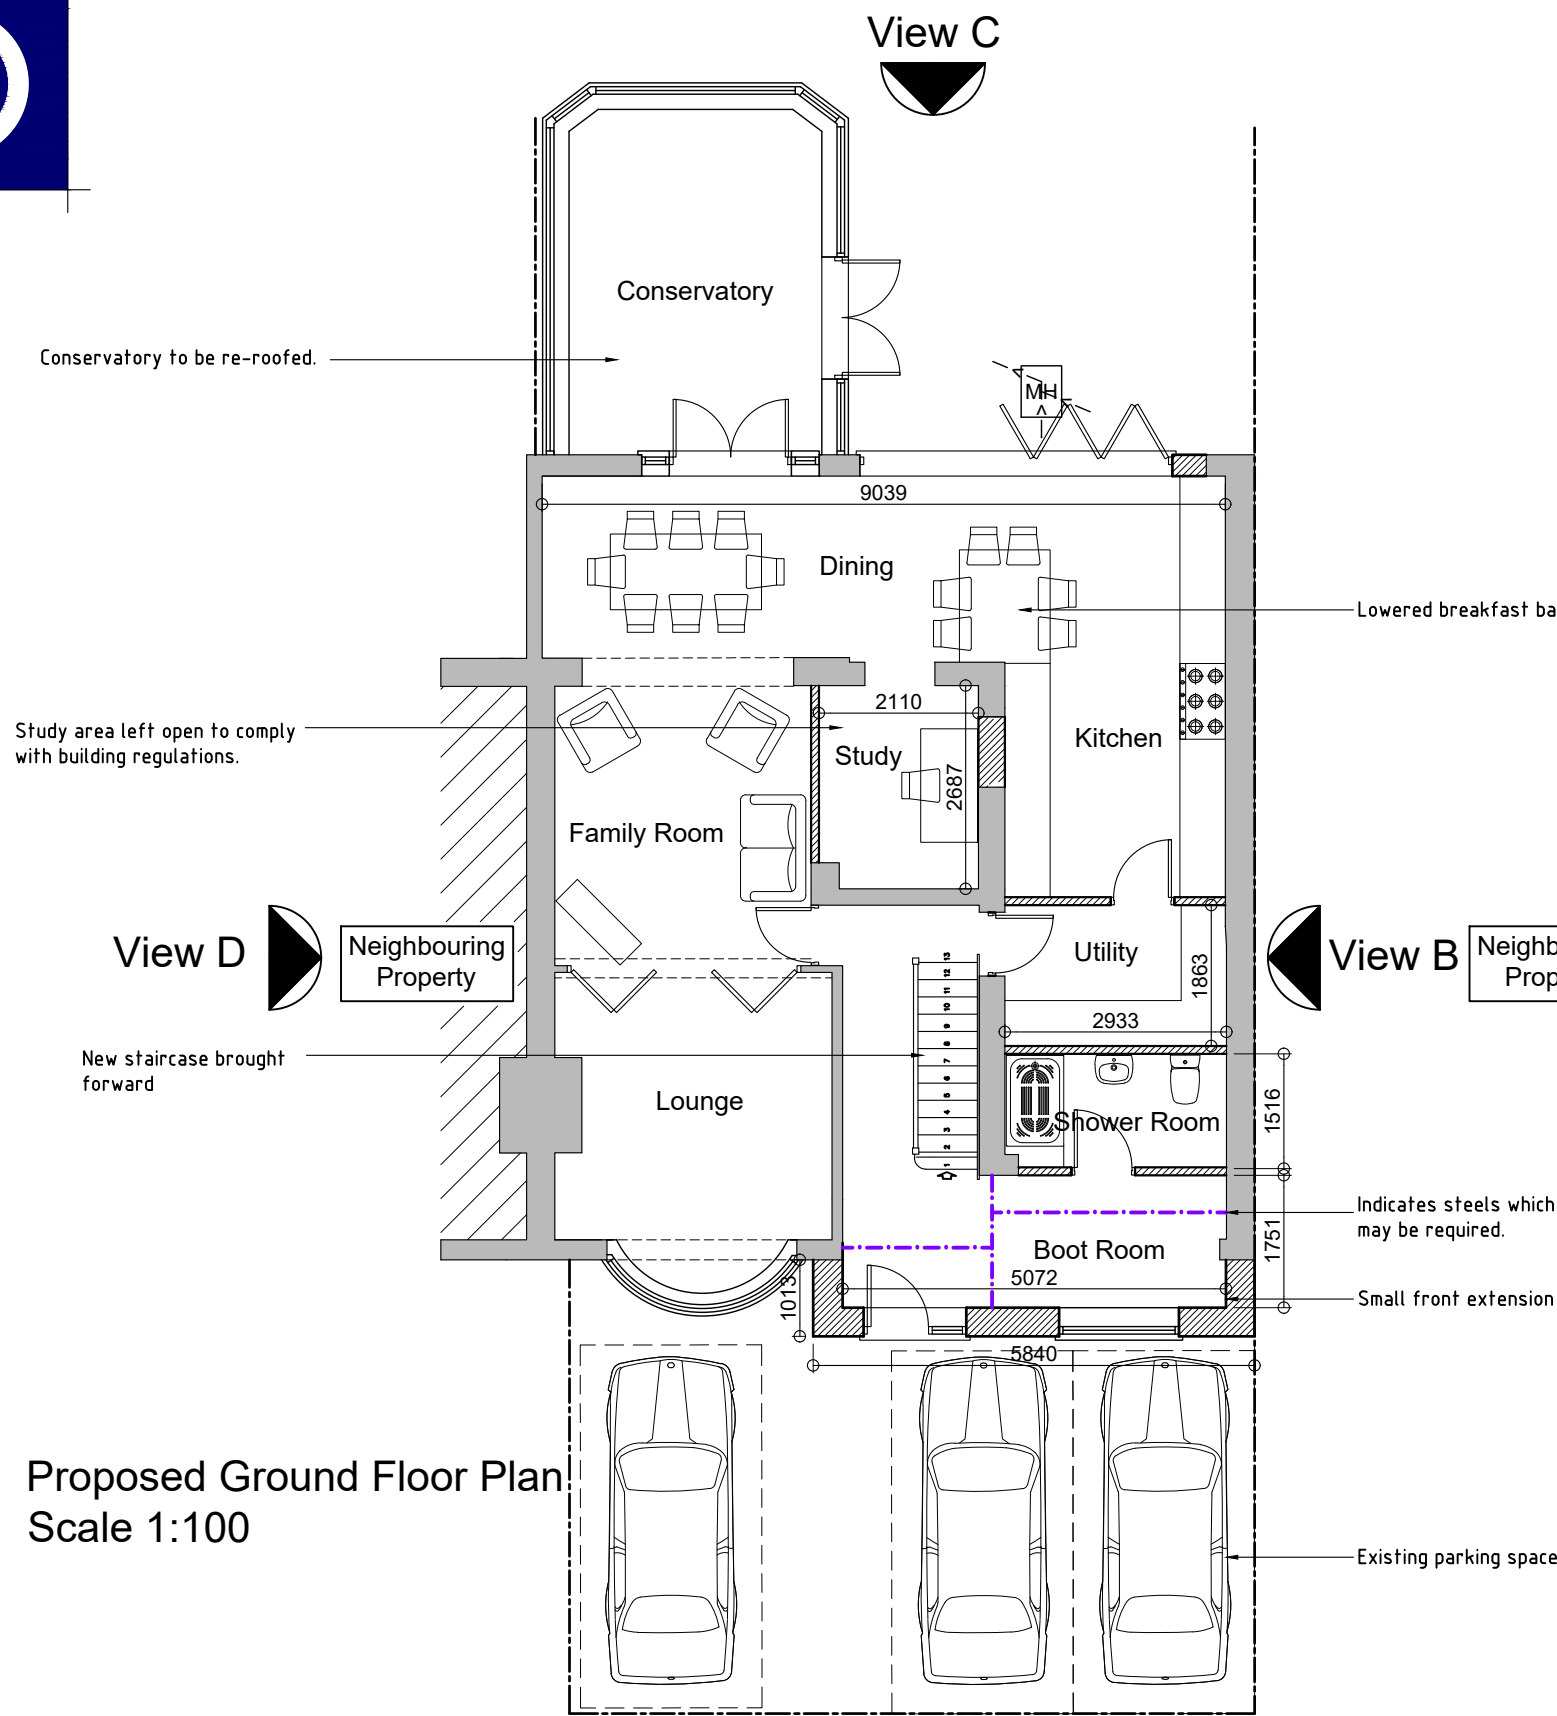

Proposed Ground Floor Plan
Scale 1:100

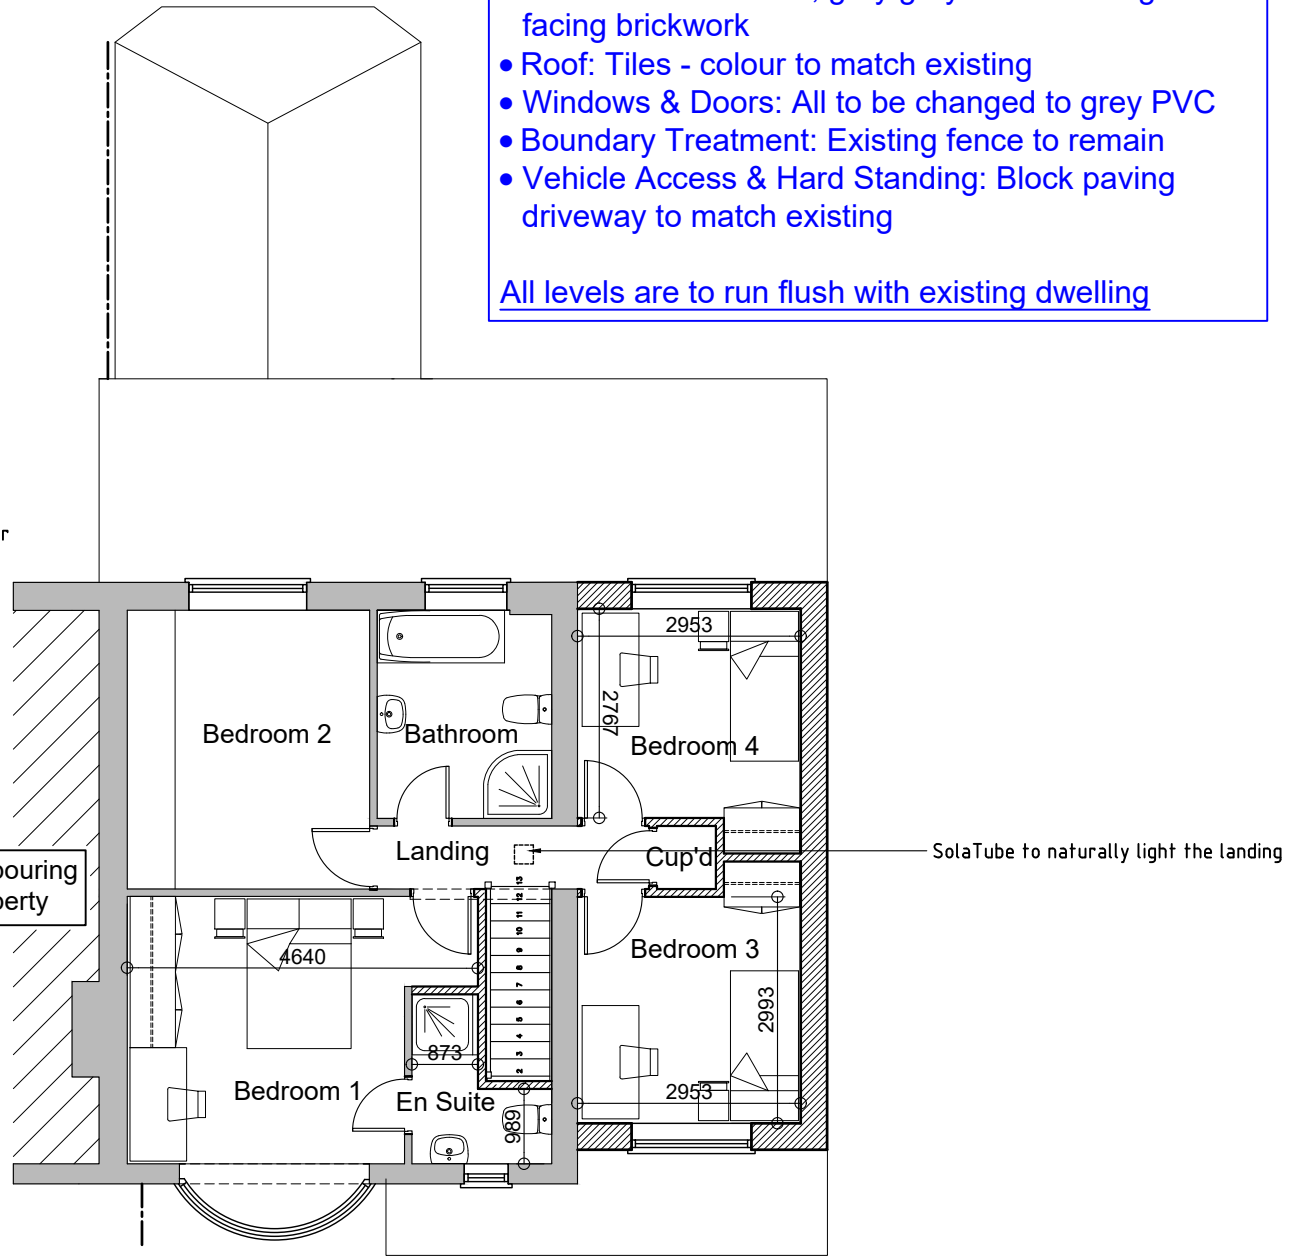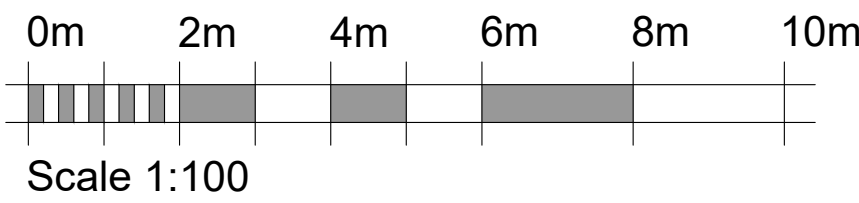

Proposed First Floor Plan

PLANNING ISSUE

PLEASE NOTE
THESE DRAWINGS ARE FOR THE PURPOSE OF
PLANNING ONLY
THESE ARE NOT CONSTRUCTION DRAWINGS


REV.	DETAILS	INIT.	DATE
A	Added Solatube	KD	13/07/2022
B	Updated materials box	KD	29/07/2022

TITLE	First Floor Side Extension for Jones 3 Prospect Av, Irchester, NN29 7DZ		
DETAIL	Proposed Plans Option 1		
SCALE	1:100	SHEET:	A3
DRAWN	KD	CHECKED	KLK
DATE	May 2022	ISSUE	PLANNING
22-003-03B			




5 BLOTTS BARN, BROOKS ROAD, RAUNDS, NORTHANTS, NN9 6NS
01933 551389 :: info@blueprintdesign.org.uk

CONTRACTORS MUST CHECK ALL DIMENSIONS ON SITE. ONLY FIGURED DIMENSIONS ARE TO BE WORKED FROM DISCREPANCIES MUST BE REPORTED TO BLUEPRINT BEFORE PROCEEDING. © THIS DRAWING IS COPYRIGHT.

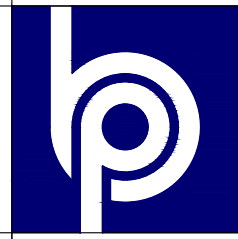

Front Elevation View A- Scale 1:100

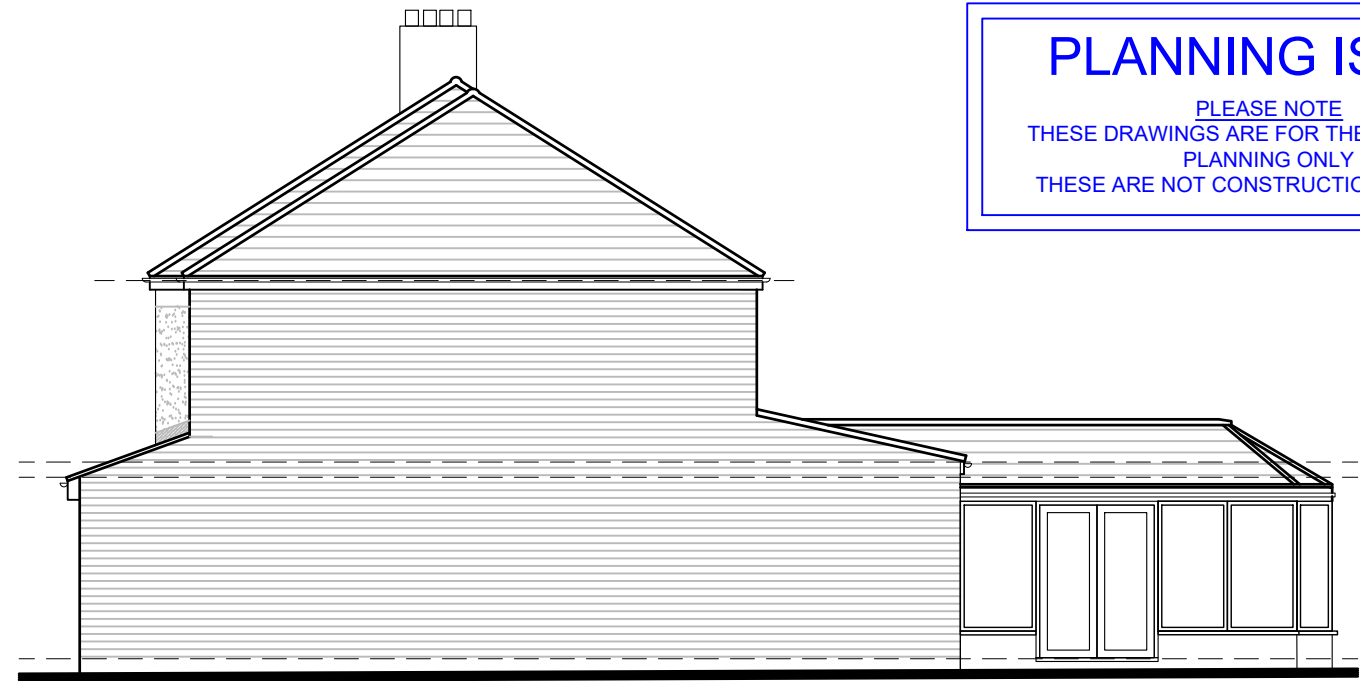


Side Elevation View B


PLANNING ISSUE
 PLEASE NOTE
 THESE DRAWINGS ARE FOR THE PURPOSE OF
 PLANNING ONLY
 THESE ARE NOT CONSTRUCTION DRAWINGS



Rear Elevation, View C

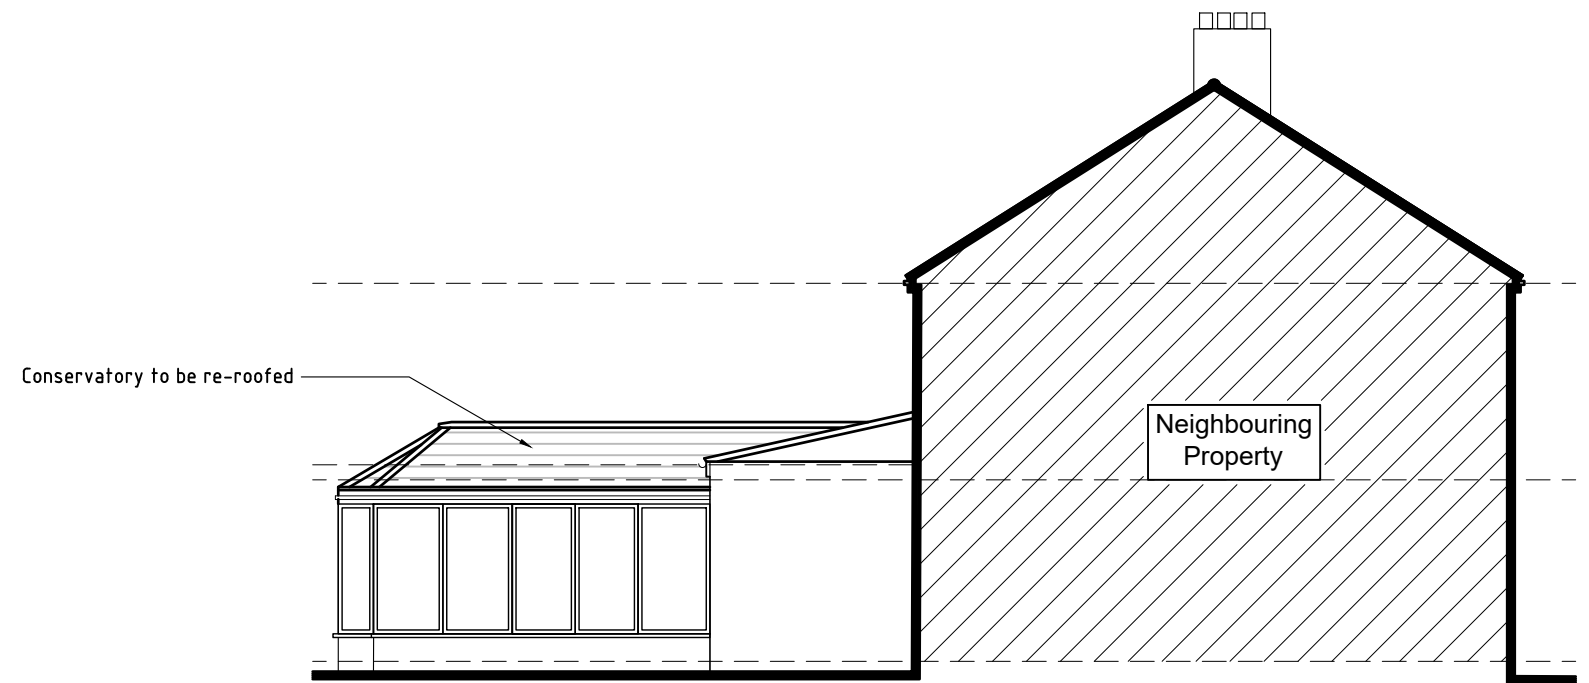

Side Elevation View D

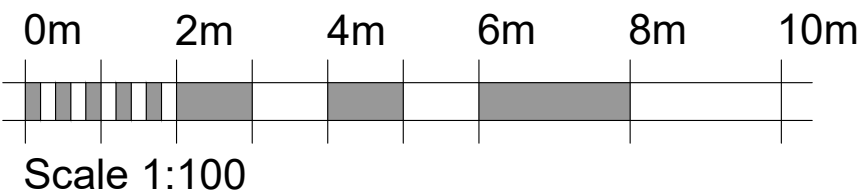


REV.	DETAILS	INIT.	DATE
A	Added Solatube	KD	13/07/2022
B	Detailed Materials	KD	29/07/2022

TITLE	First Floor Side Extension for Jones 3 Prospect Av, Irchester, NN29 7DZ		
DETAIL	Proposed Elevations Option 1		
SCALE	1:100	SHEET:	A3
DRAWN	KD	CHECKED	KLK
DATE	May 2022	ISSUE	PLANNING
22-003-04B			

blueprint
 Architectural Design Ltd.


5 BLOTTS BARN, BROOKS ROAD, RAUNDS, NORTHANTS, NN9 6NS
 01933 551389 :: info@blueprintdesign.org.uk

CONTRACTORS MUST CHECK ALL DIMENSIONS ON SITE. ONLY FIGURED DIMENSIONS ARE TO BE WORKED FROM DISCREPANCIES MUST BE REPORTED TO BLUEPRINT BEFORE PROCEEDING. © THIS DRAWING IS COPYRIGHT.

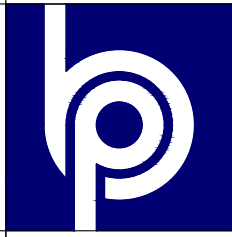



Ordnance Survey (c) Crown Copyright 2022. All rights reserved. Licence number 100022432

Proposed Block Plan
Scale 1:500

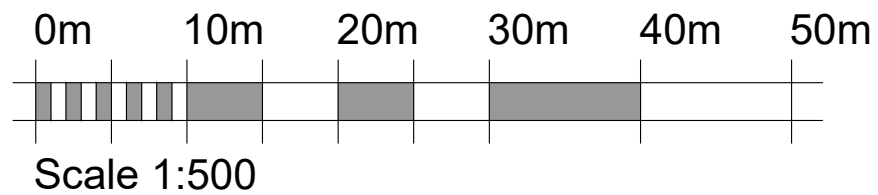

Ordnance Survey (c) Crown Copyright 2022. All rights reserved. Licence number 100022432

Site Location Plan
Scale 1:1250

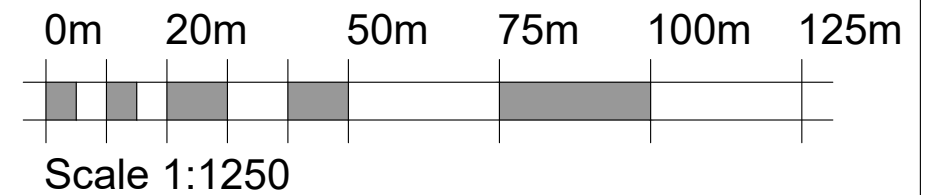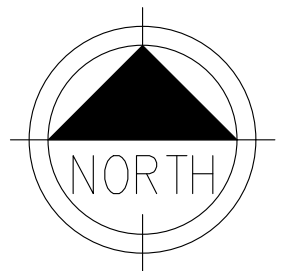

PLANNING ISSUE

PLEASE NOTE
THESE DRAWINGS ARE FOR THE PURPOSE OF
PLANNING ONLY
THESE ARE NOT CONSTRUCTION DRAWINGS



5 BLOTTS BARN, BROOKS ROAD, RAUNDS, NORTHANTS, NN9 6NS
01933 551389 :: info@blueprintdesign.org.uk

TITLE	First Floor Side Extension for Jones 3 Prospect Av, Irchester, NN29 7DZ		
DETAIL	Site Location and Proposed Block Plan		
SCALE	1:1250 & 1:500	SHEET:	A3
DRAWN	KD	CHECKED	KLG
DATE	July 2022	ISSUE	PLANNING
			22-003-05

CONTRACTORS MUST CHECK ALL DIMENSIONS ON SITE. ONLY FIGURED DIMENSIONS ARE TO BE WORKED FROM DISCREPANCIES MUST BE REPORTED TO BLUEPRINT BEFORE PROCEEDING. © THIS DRAWING IS COPYRIGHT.