

Key


- Ownership Boundary
- Area affected by the application
- ▣ Existing
- ▣ Proposed

Material Key

- 01 Concrete
- 02 Plain Tile
- 03 Grass
- 04 Paving
- 05 Brick
- 06 Render
- 07 Timber Windows and Doors
- 08 Timber Fence / Gate
- 09 Metal Windows and Doors
- 10 Stone Padstone
- 11 Timber Cladding
- 12 Tarmac
- 13 Double Roman tile
- 14 Conservation Style Rooflight
- 15 Gravel




01 NORTH BARN - EXISTING SOUTH ELEVATION
1:100

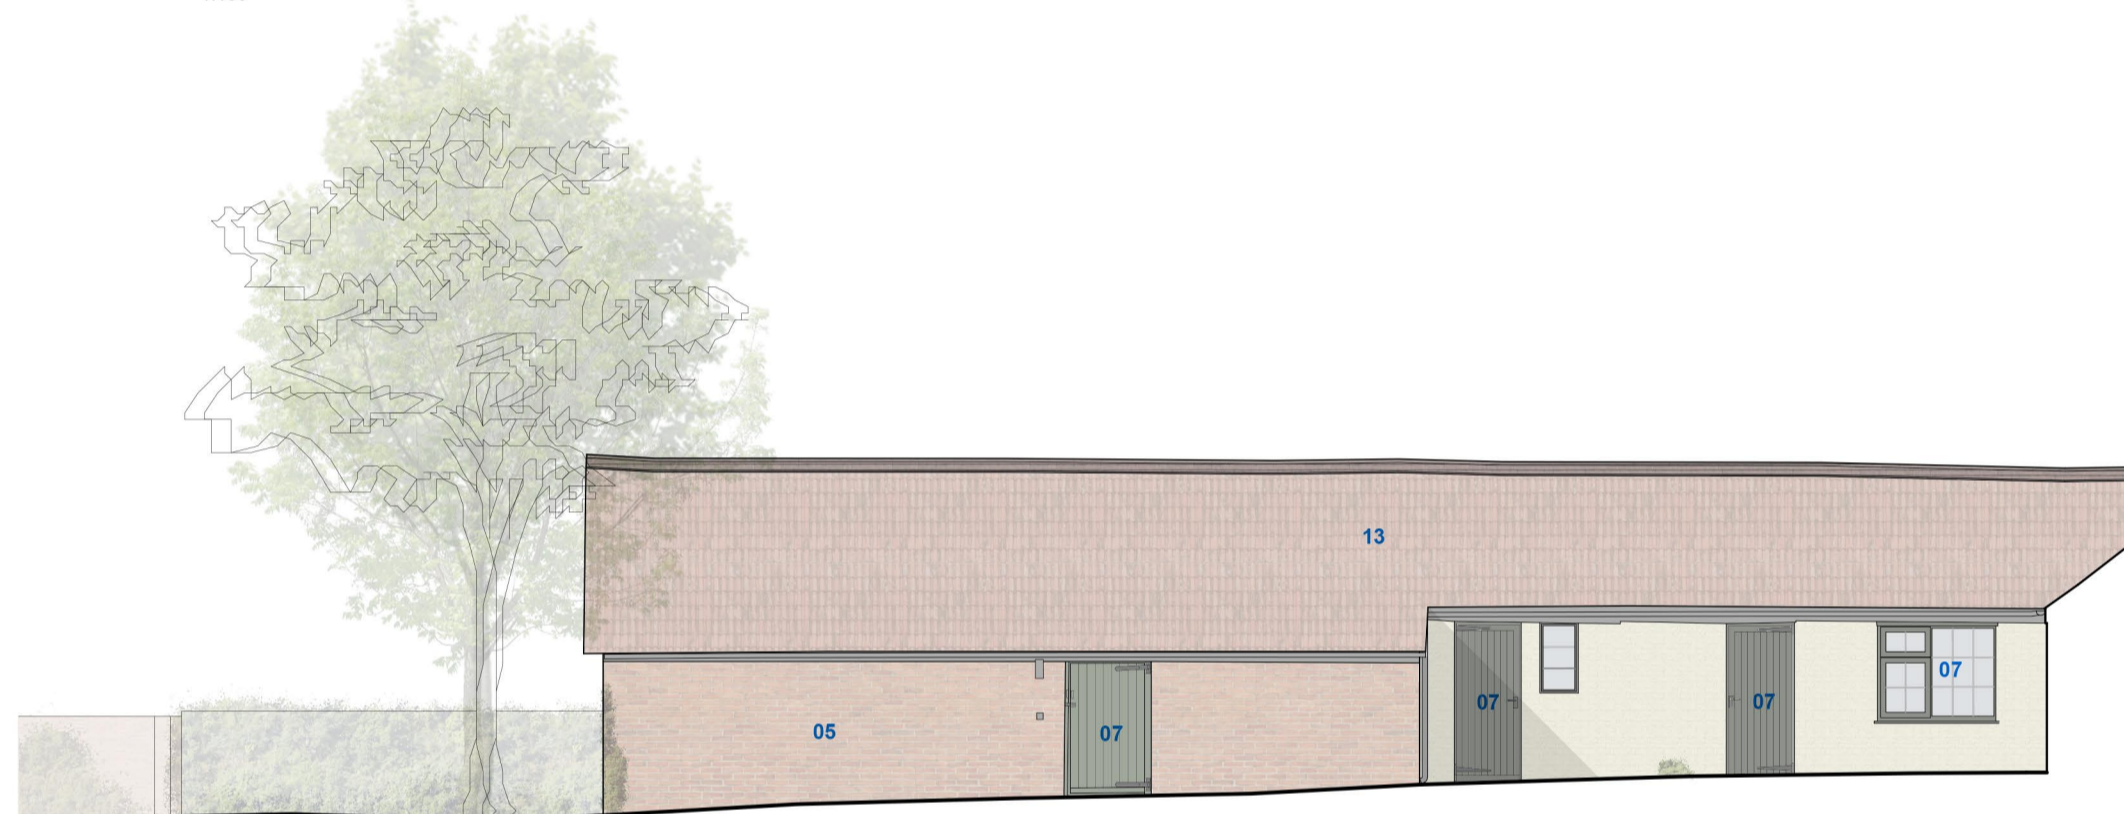

02 NORTH BARN - EXISTING EAST ELEVATION
1:100



03 NORTH BARN - EXISTING WEST ELEVATION
1:100

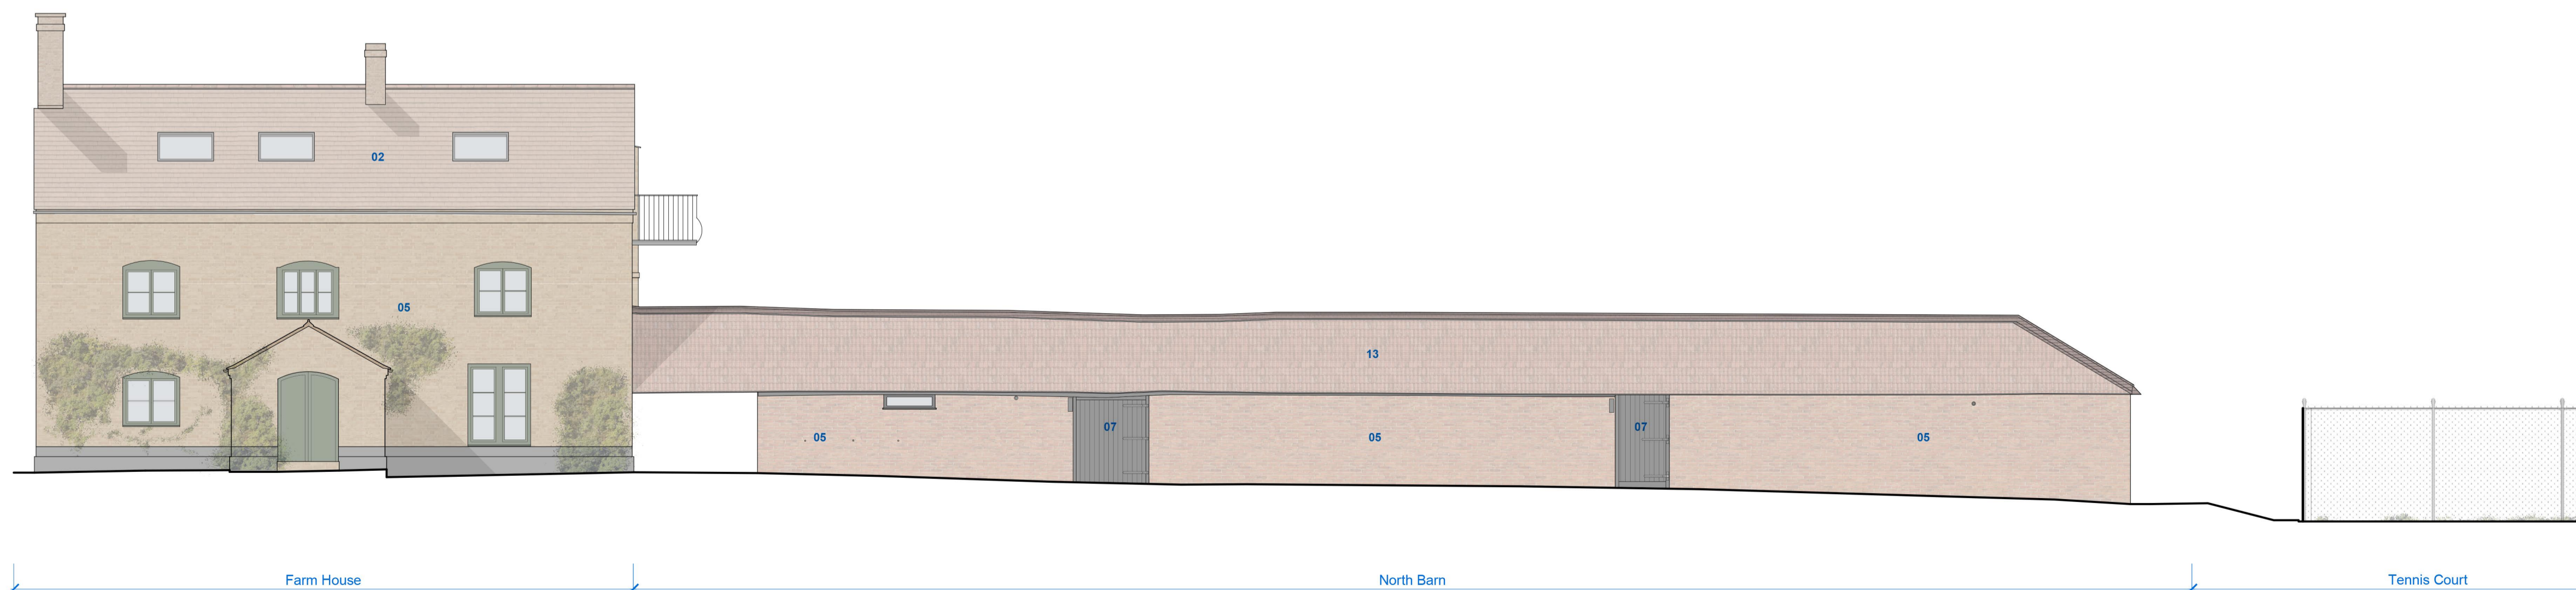

04 NORTH BARN - EXISTING NORTH ELEVATION
1:100

DRAWING REPRODUCED FROM ORIGINAL SURVEY DRAWINGS
PREPARED BY THIRD PARTY. CONTACT DETAILS ON REQUEST.



Scale 1:100

Drawing scale may be affected by printing, scanning or copying.

Rev	Description	Date
P2	Issued for planning	21/06/22
P1	Draft Planning Issue to Client	18/03/22

DESIGN STOREY

13 Royal Crescent, Cheltenham, GL50 3DA
0333 733 1373 hello@design-storey.co.uk

Drawing
North Barn - Existing Elevations
Address Project No. Drawing No. Revision
Parkend Lodge Farm, 2120 P006 P2
Castle Lane, Moreton Valence, Gloucester, GL2 7NE
Issue Scale
PLANNING 1:100@A1