

Key


- Ownership Boundary
- Area affected by the application
- ▣ Existing
- ▣ Proposed

Material Key


- 01 Concrete
- 02 Plain Tile
- 03 Grass
- 04 Paving
- 05 Brick
- 06 Render
- 07 Timber Windows and Doors
- 08 Timber Fence / Gate
- 09 Metal Windows and Doors
- 10 Stone Padstone
- 11 Timber Cladding
- 12 Tarmac
- 13 Double Roman tile
- 14 Conservation Style Rooflight
- 15 Gravel




01 CARPORT - PROPOSED PLAN
1:100

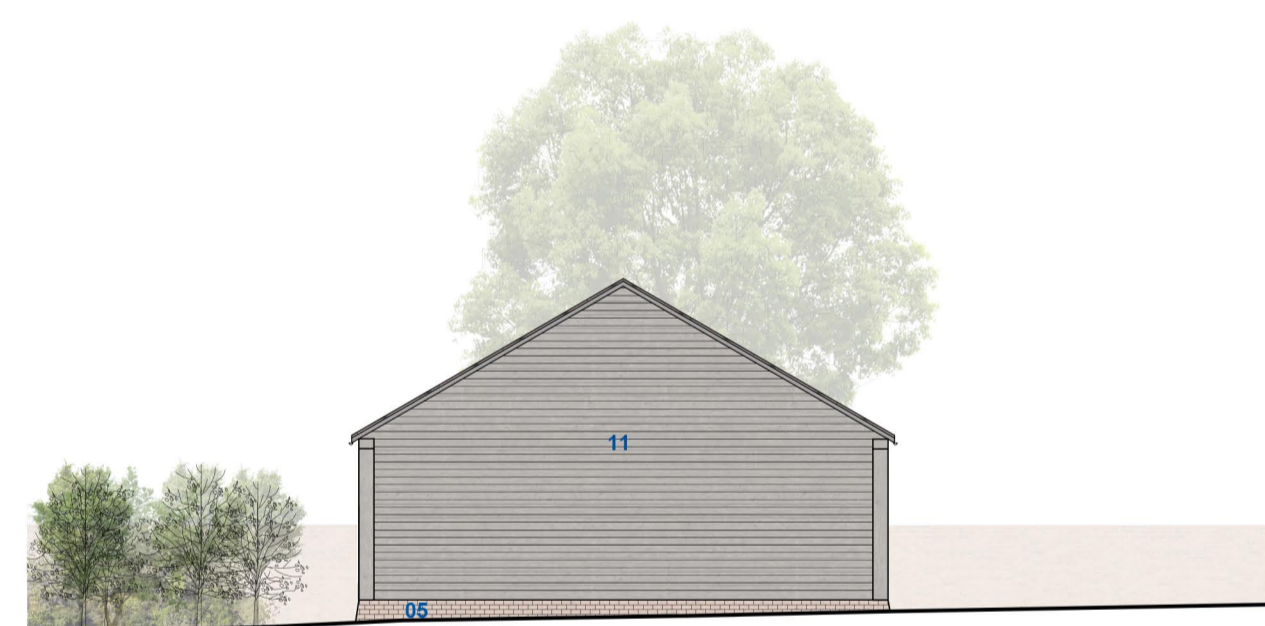

02 CARPORT - PROPOSED EAST ELEVATION
1:100

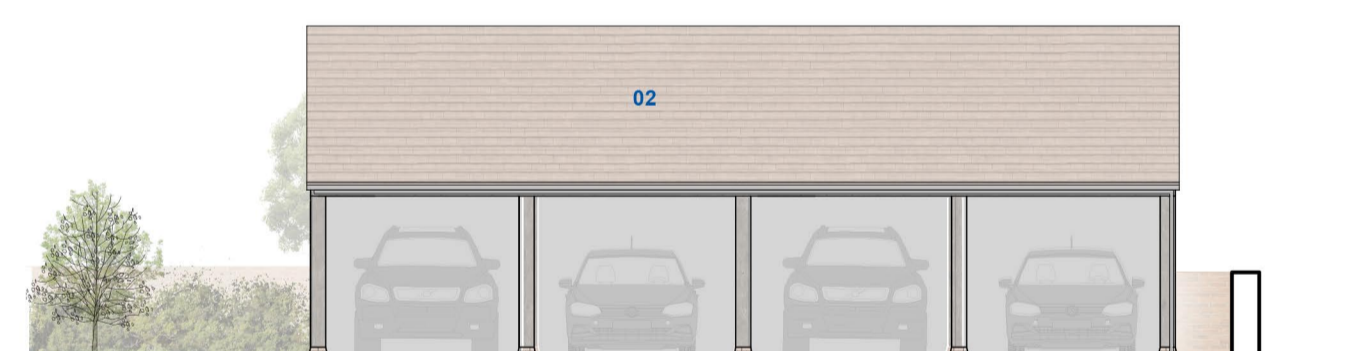

03 CARPORT - PROPOSED NORTH ELEVATION
1:100

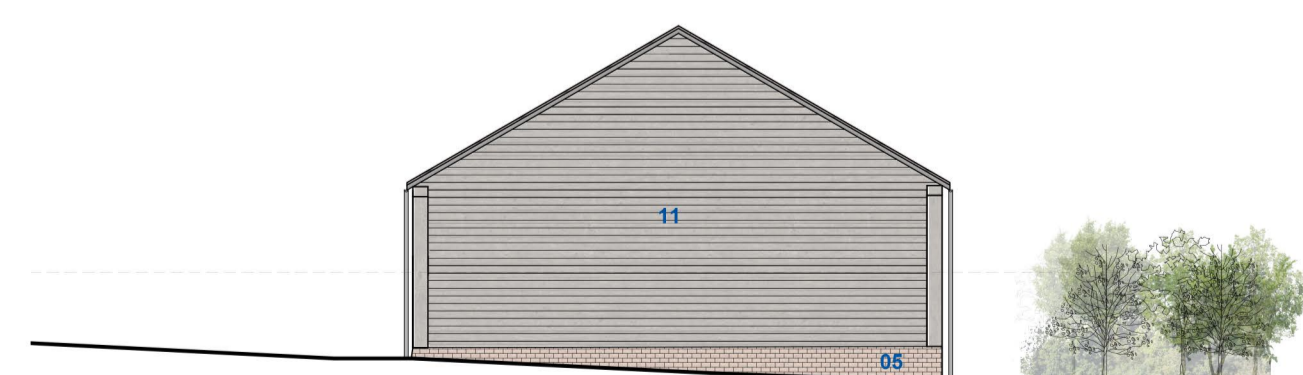

04 CARPORT - PROPOSED WEST ELEVATION
1:100



05 CARPORT - PROPOSED SOUTH ELEVATION
1:100

DRAWING REPRODUCED FROM ORIGINAL SURVEY DRAWINGS. PREPARED BY THIRD PARTY. CONTACT DETAILS ON REQUEST.

0m 1m 5m 10m

Scale 1:100
Drawing scale may be affected by printing, scanning or copying.

Rev	Description	Date
P2	Issued for planning	21/06/22
P1	Draft Planning Issue to Client	18/03/22

DESIGN STOREY

13 Royal Crescent, Cheltenham, GL50 3DA
0333 733 1373 hello@design-storey.co.uk

Drawing
Carport - Proposed Floor Plan & Elevations
Address: Parkend Lodge Farm, Castle Lane, Moreton Valence, Gloucester, GL2 7NE
Project No. 2120
Drawing No. P013
Revision P2
Issue PLANNING
Scale 1:100@A1