


- Key**
- Ownership Boundary
 - Area affected by the application
 - ▣ Existing
 - ▣ Proposed
- Material Key**
- 01 Concrete
 - 02 Plain Tile
 - 03 Grass
 - 04 Paving
 - 05 Brick
 - 06 Render
 - 07 Timber Windows and Doors
 - 08 Timber Fence / Gate
 - 09 Metal Windows and Doors
 - 10 Stone Paving
 - 11 Timber Cladding
 - 12 Terracotta
 - 13 Double Roman Tile
 - 14 Conservation Style Rooflight
 - 15 Driveway


01 EAST BARN - EXISTING GROUND FLOOR PLAN
1:100



02 EAST BARN - EXISTING WEST ELEVATION
1:100

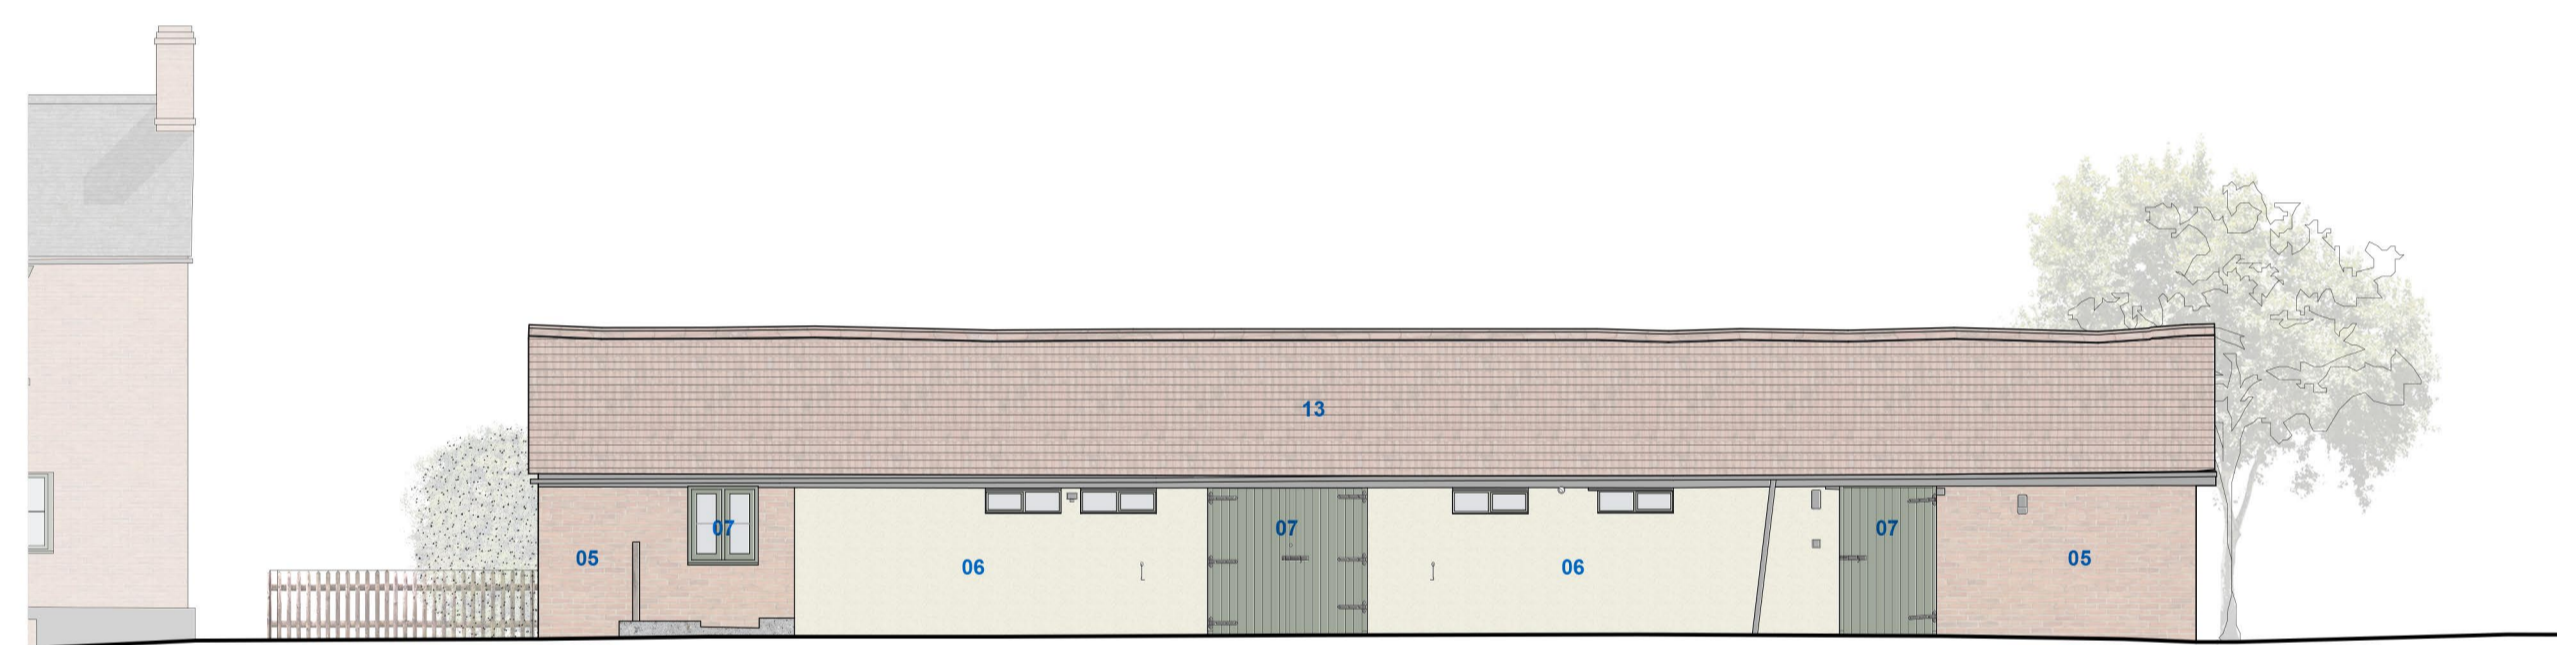

03 EAST BARN - EXISTING NORTH ELEVATION
1:100

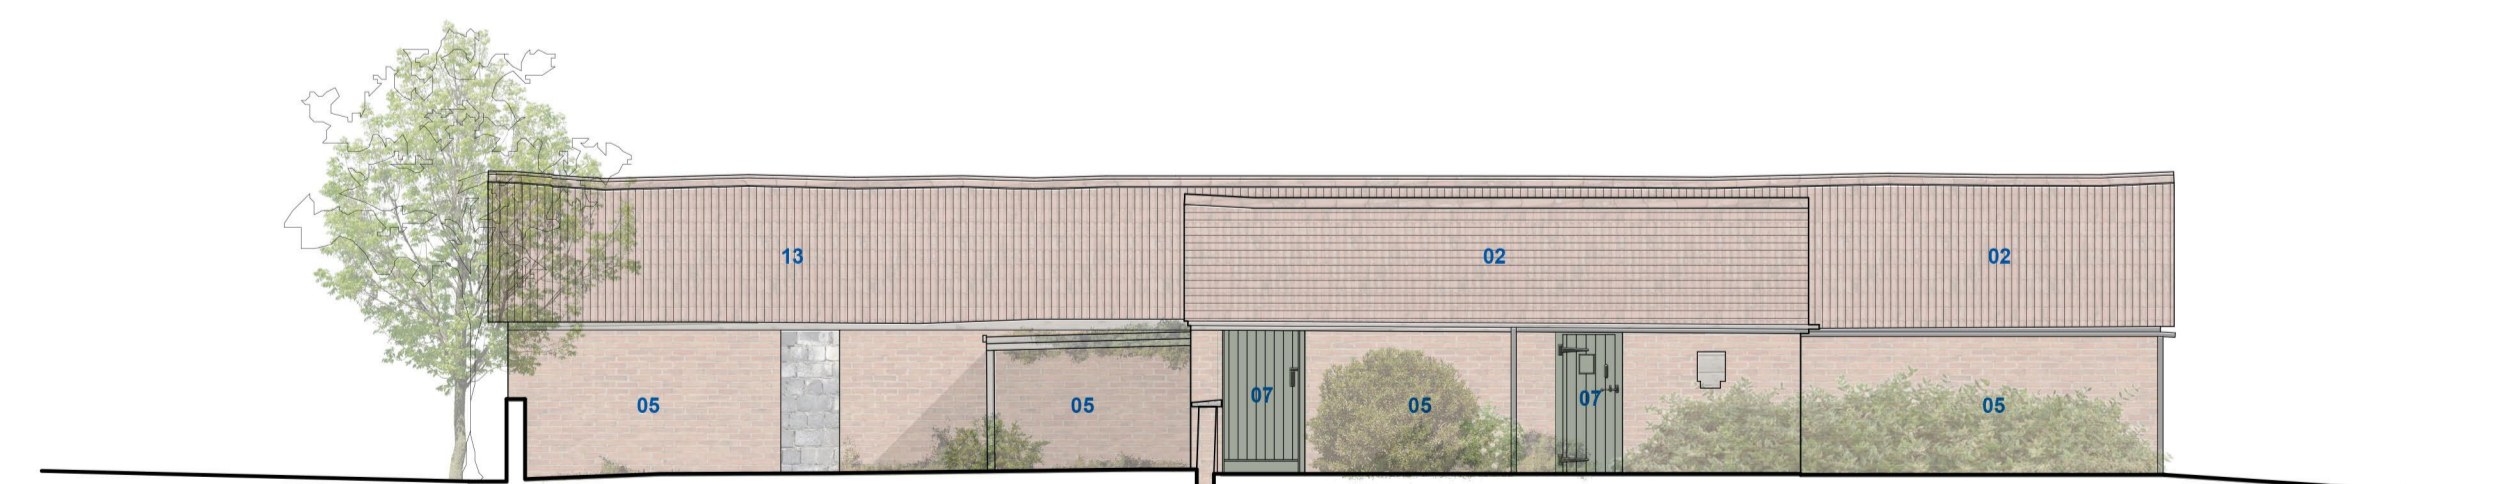

04 EAST BARN - EXISTING EAST ELEVATION
1:100



05 EAST BARN - EXISTING SOUTH ELEVATION
1:100

DRAWING REPRODUCED FROM ORIGINAL SURVEY DRAWINGS
PREPARED BY THIRD PARTY. CONTACT DETAILS ON REQUEST.

0m 1m 5m 10m

Scale 1:100

Drawing scale may be affected by printing, scanning or copying.

Rev	Description	Date
P2	Issued for planning	21/06/22
P1	Draft Planning Issue to Client	18/03/22

DESIGN STOREY

13 Royal Crescent, Cheltenham, GL50 3DA
0333 733 1373 hello@design-storey.co.uk

Drawing

East Barn - Existing Plan and Elevations

Address Project No. Drawing No. Revision

Parkend Lodge Farm,
Castle Lane, Moreton Valence,
Gloucester, GL2 7NE 2120 P007 P2

Issue Scale
PLANNING 1:100@A1