




01 EAST BARN - PROPOSED GROUND FLOOR PLAN  
1:100

- Key**
- Ownership Boundary
  - Area affected by the application
  - ▣ Existing
  - ▣ Proposed


- Material Key**
- 01 Concrete
  - 02 Plain Tile
  - 03 Grass
  - 04 Paving
  - 05 Brick
  - 06 Render
  - 07 Timber Windows and Doors
  - 08 Timber Fence / Gate
  - 09 Metal Windows and Doors
  - 10 Stone Padstone
  - 11 Timber Cladding
  - 12 Tarmac
  - 13 Double Roman tile
  - 14 Conservation Style Rooflight
  - 15 Gravel



02 EAST BARN - PROPOSED WEST ELEVATION  
1:100

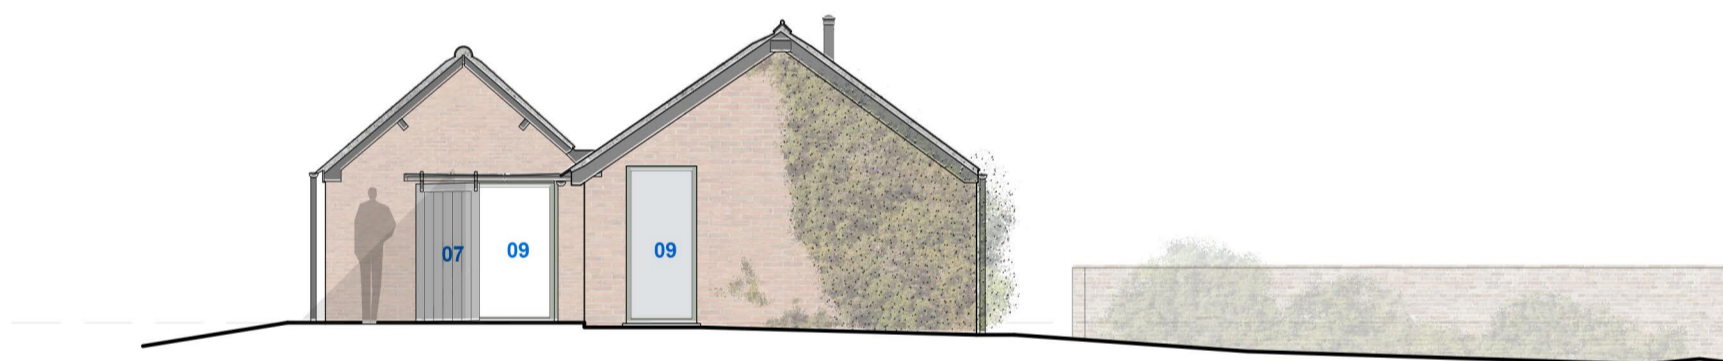

03 EAST BARN - PROPOSED NORTH ELEVATION  
1:100

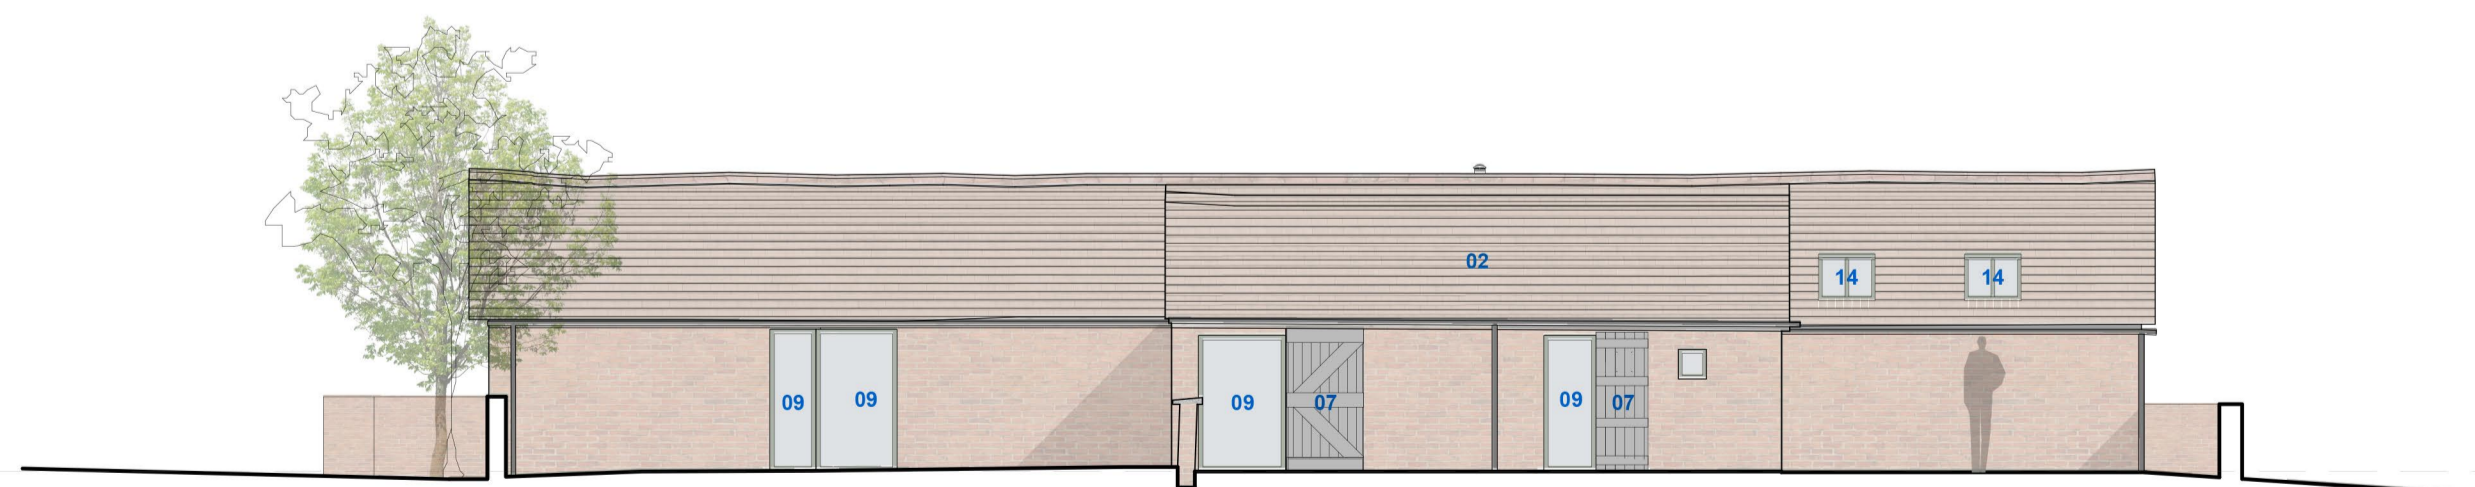

04 EAST BARN - PROPOSED EAST ELEVATION  
1:100



05 EAST BARN - PROPOSED SOUTH ELEVATION  
1:100

DRAWING REPRODUCED FROM ORIGINAL SURVEY DRAWINGS  
PREPARED BY THIRD PARTY. CONTACT DETAILS ON REQUEST.

0m 1m 5m 10m

Scale 1:100

Drawing scale may be affected by printing, scanning or copying.

Rev	Description	Date
P3	Updated issue for planning	12/07/22
P2	Issued for planning	21/06/22
P1	Draft Planning Issue to Client	18/03/22

# DESIGN STOREY

13 Royal Crescent, Cheltenham, GL50 3DA  
0333 733 1373 hello@design-storey.co.uk

Drawing  
**East Barn - Proposed Floor Plan and Elevations**  
Address Project No. Drawing No. Revision  
Parkend Lodge Farm, Castle Lane, Moreton Valence, Gloucester, GL2 7NE **2120 P011 P3**  
Issue Scale  
**PLANNING** 1:100@A1