



Proposed Ground Floor Plan
- 1:50

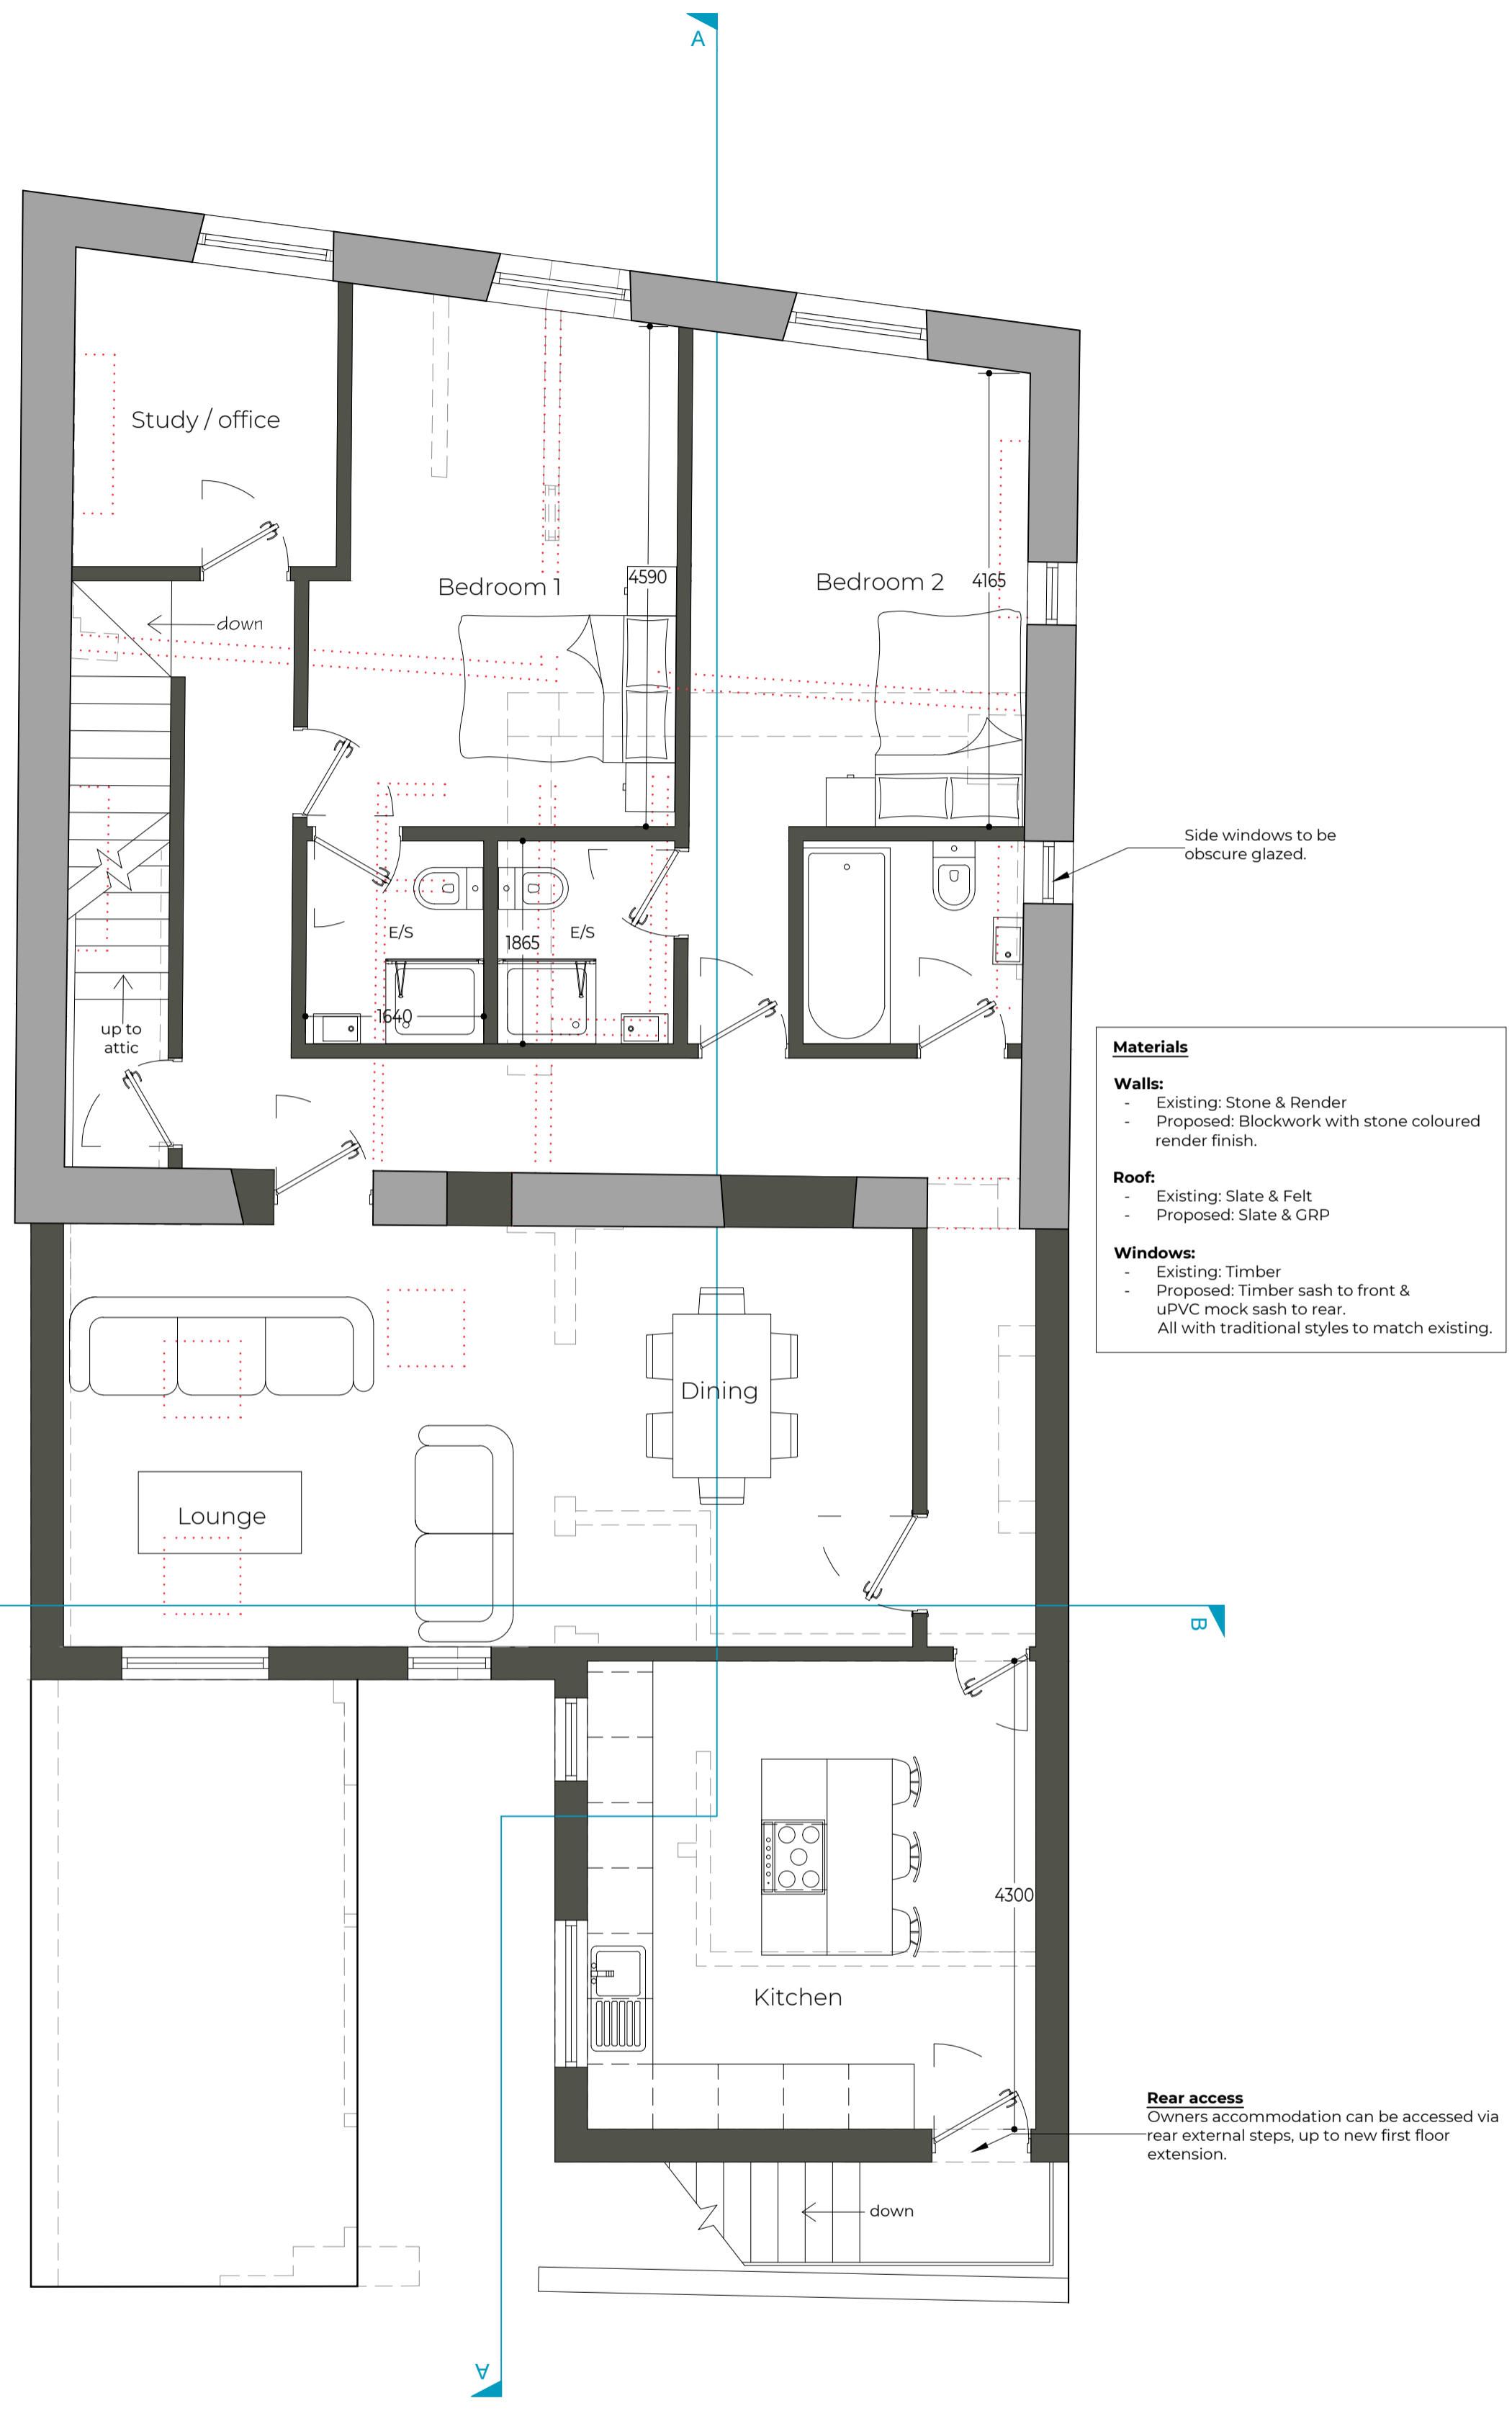

Proposed First Floor Plan
- 1:50

- Materials**
- Walls:**
 - Existing: Stone & Render
 - Proposed: Blockwork with stone coloured render finish.
 - Roof:**
 - Existing: Slate & Felt
 - Proposed: Slate & GRP
 - Windows:**
 - Existing: Timber
 - Proposed: Timber sash to front & uPVC mock sash to rear.
 - All with traditional styles to match existing.

- Key**
- Existing Walls
 - Proposed Walls
 - Structure Below
 - Structure Above
 - Structure Removed

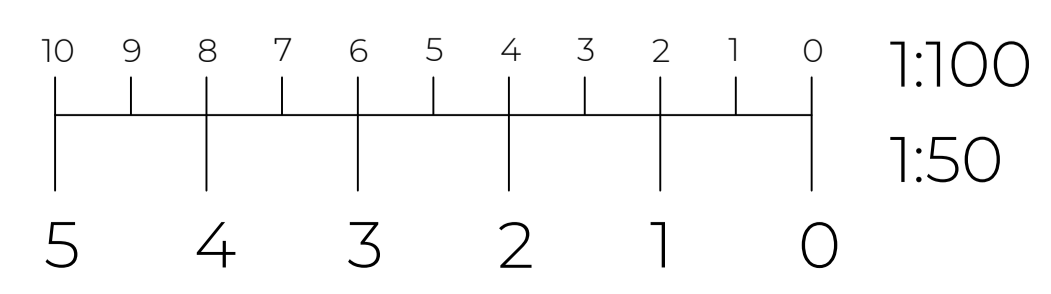

Notes

This document and its design content is copyright © and is the property of Rocket Architectural Design Ltd (RAD). It may not be reproduced without their expressed permission. It shall be read in conjunction with all other associated project information including models, specifications, schedules and related consultants drawings and documentation. For Planning purposes only. Figured dimensions only are to be used. All dimensions must be checked on site by the Contractor prior to the commencement of any fabrication or building works. Immediately report any discrepancies, errors or omissions to RAD prior to the commencement of any fabrication or building works. If in doubt please ASK.

Revisions

Rev	Note / Drawn By	Date
A	Issued for discussions	07.12.21
B	Revised to suit planning comments	01.06.22
C	Revised layout	20.07.22



Extensions and Alterations to Provide Owner Accommodation at: The Timothy Hackworth, 107 Main St, Shildon, DL4 1AW.

Client
Third Place Core Investments Ltd

Drawing Title
Proposed Ground and First Floor

Scale @ A1
1:50

Project No. / DWG No. / Rev No.
21-064 / 04 / C

Drawing Status
Planning

Drawn By
GDH

Checked By

Date
20.07.22

www.rocketarchitecturaldesign.com
01325 790 555
47 Coniscliffe Rd, Darlington, DL3 7EH