




North East Elevation

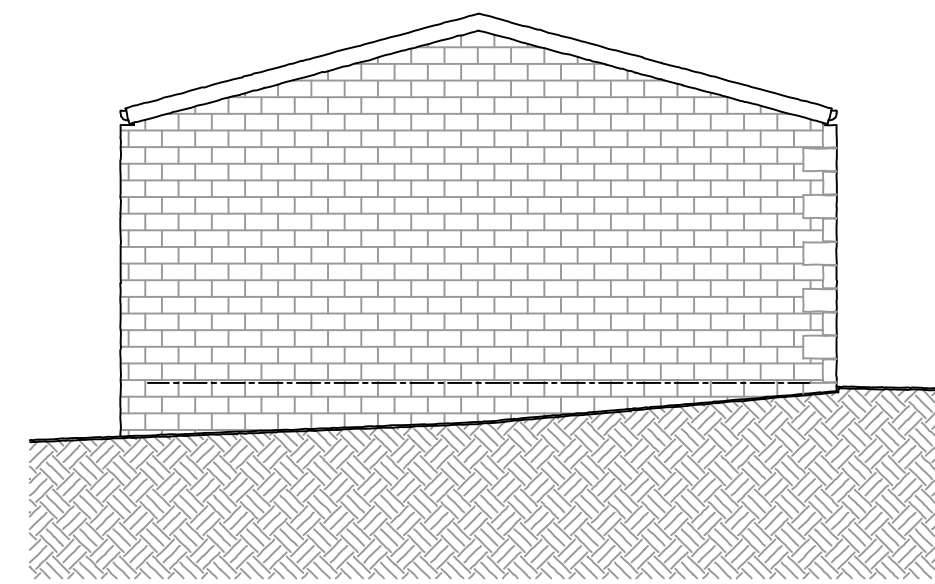


South East Elevation

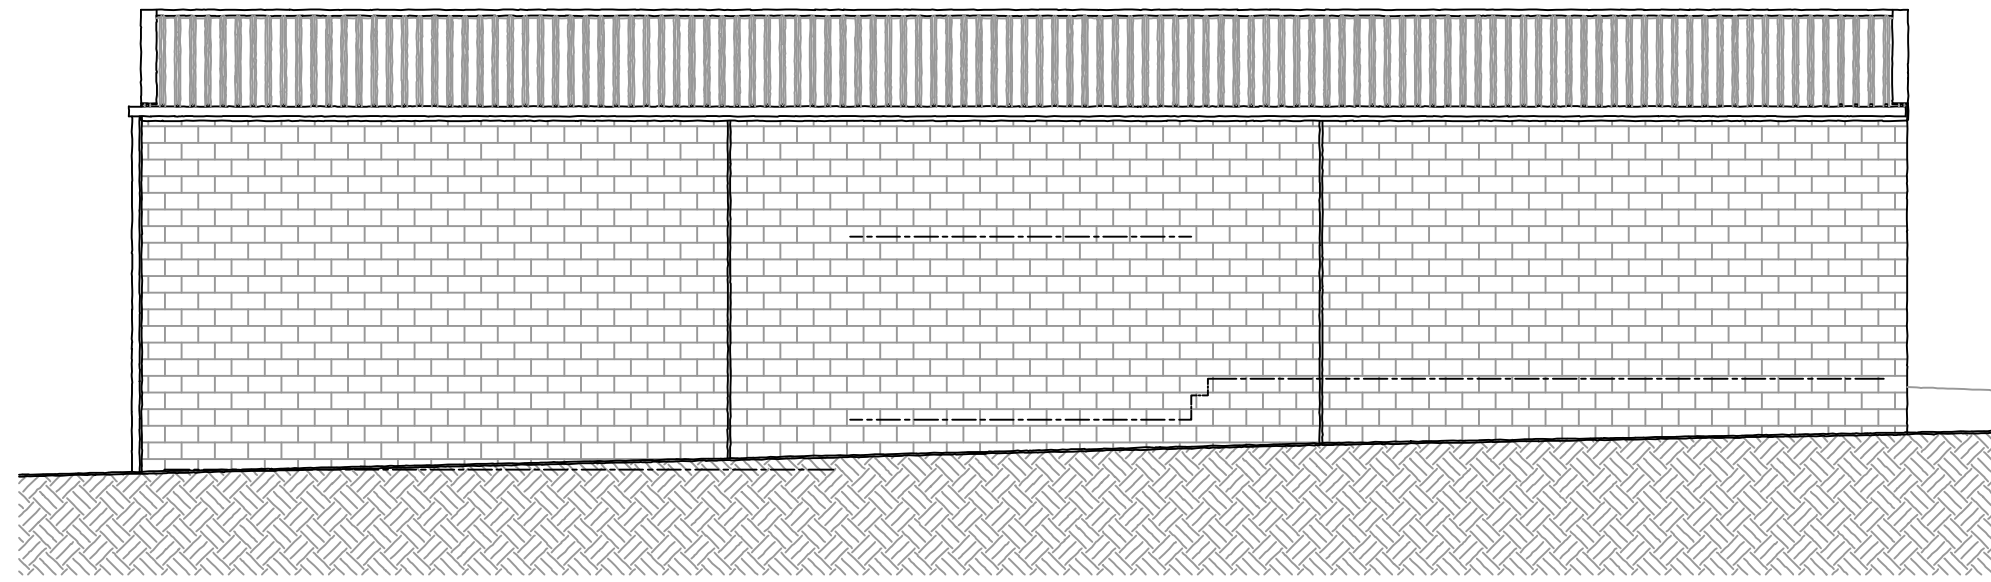


South West Elevation

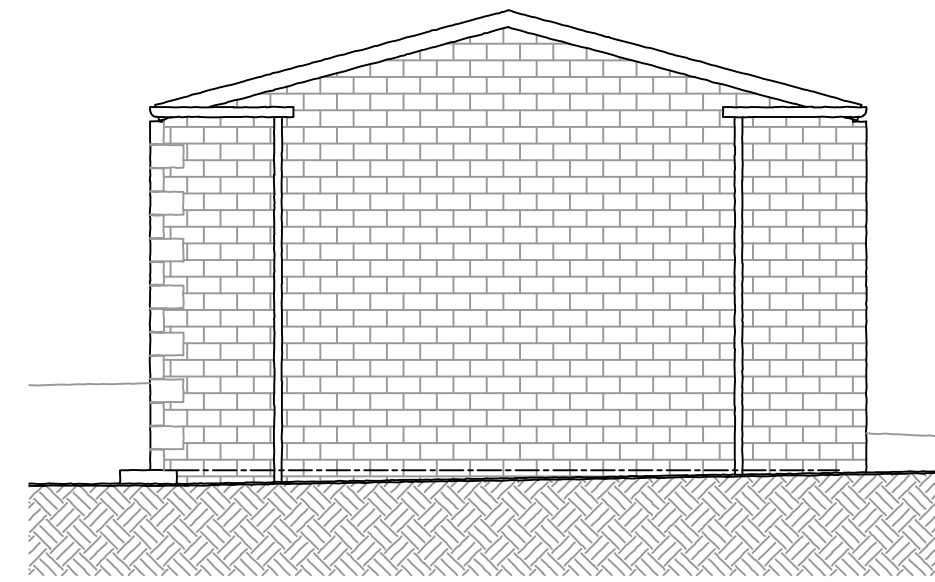


North West Elevation

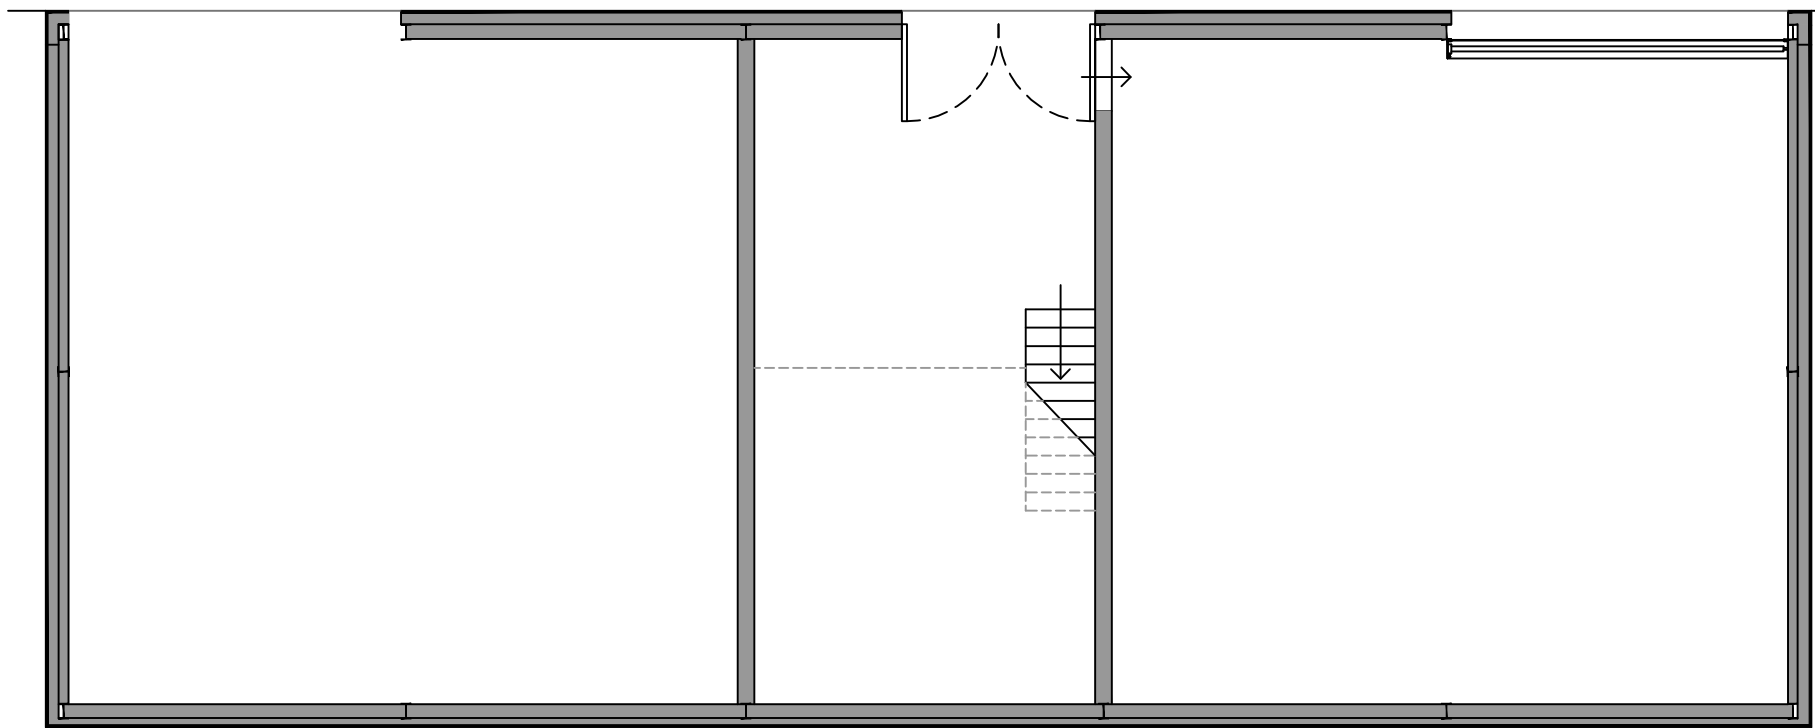

Ground Floor Plan

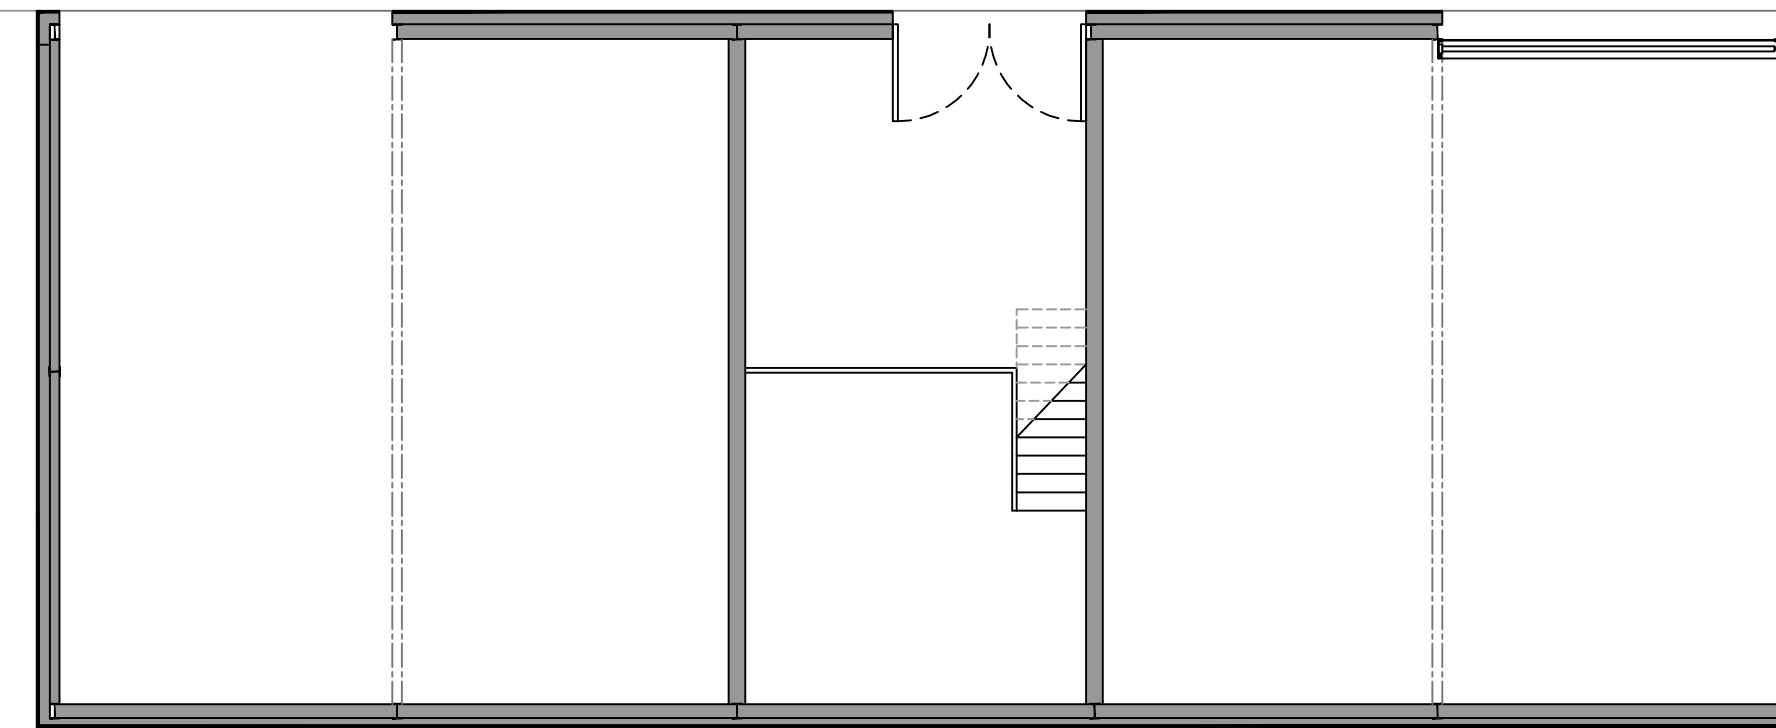

First Floor Plan

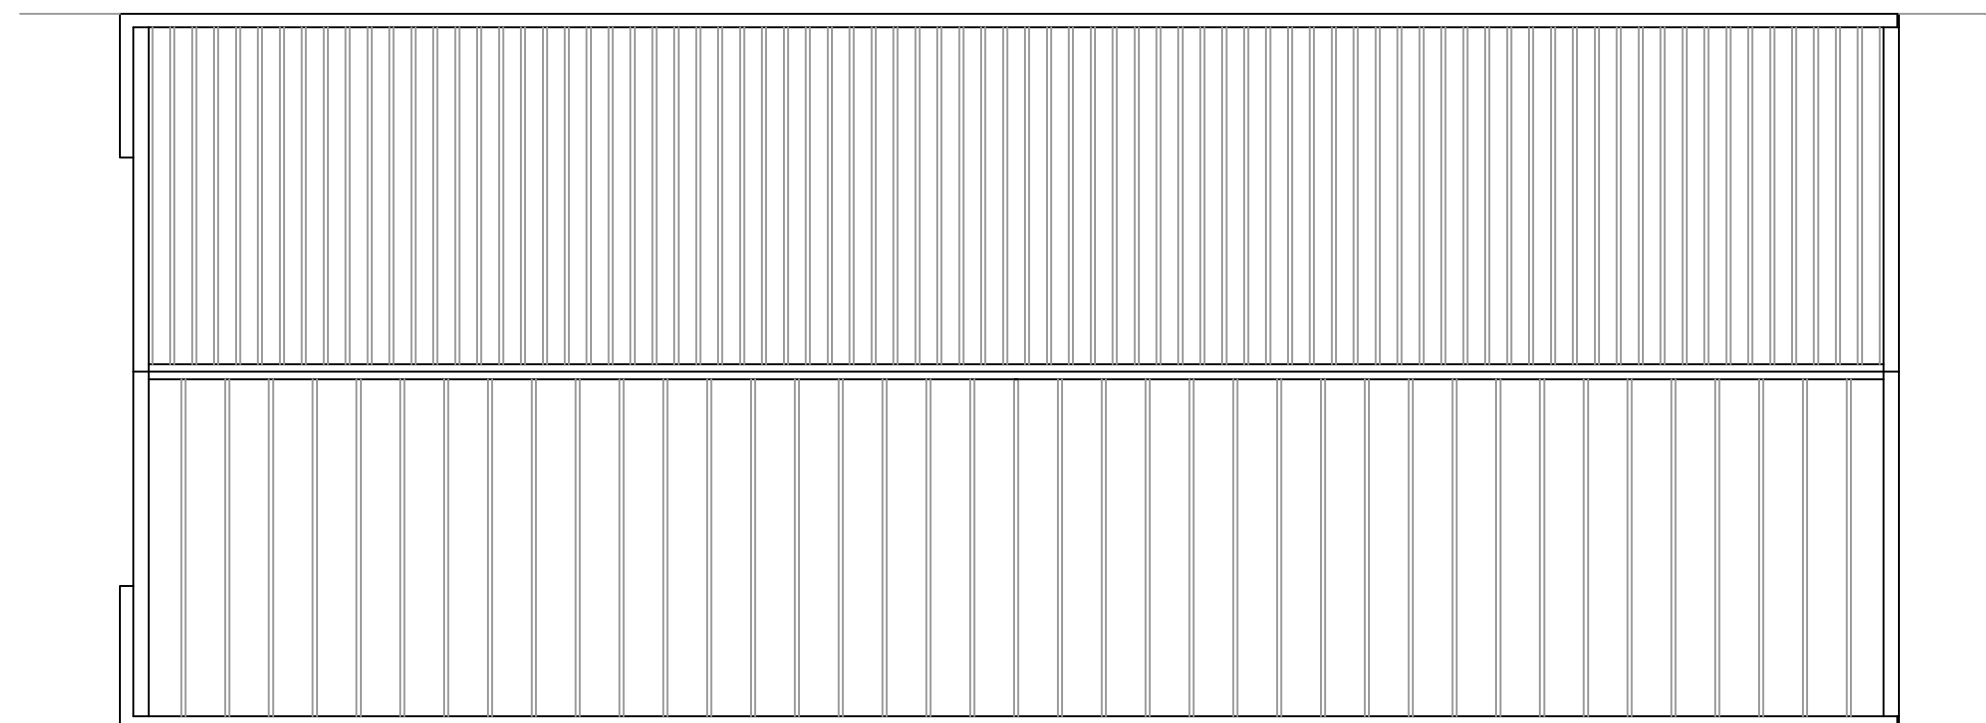

Roof Plan

**General Notes**

In all cases figured dimensions shall be taken in preference to scaled dimensions.  
 All relevant dimensions shall be checked on site before any prefabricated work is put in hand.  
 This drawing is copyright and shall not be reproduced without written permission.

**DAVID HILL**

Chartered Surveyors • Chartered Town Planners  
 Estate Agents  
 The New Ship • Mill Bridge  
 Skipton • North Yorkshire • BD23 1NJ  
 T:01756 795621 F:01756 795622  
 @:info@david-hill.co.uk www.david-hill.co.uk

**Client Name and Address**

Mr & Mrs G Thomas  
 High Pole Farm  
 Sutton-in-Craven  
 Keighley  
 North Yorkshire  
 BD20 7BE

**Project Name and Address**

Plans & Elevations as Existing  
 Proposed Re-development of  
 High Pole Farm  
 Sutton-in-Craven  
 Keighley  
 North Yorkshire  
 BD20 7BE

Scale A2@1:100	Date Feb 2022	Drawn by PJM
-------------------	------------------	-----------------

Drawing No **P2142/002**

No	Revisions / Issues	Date
----	--------------------	------