


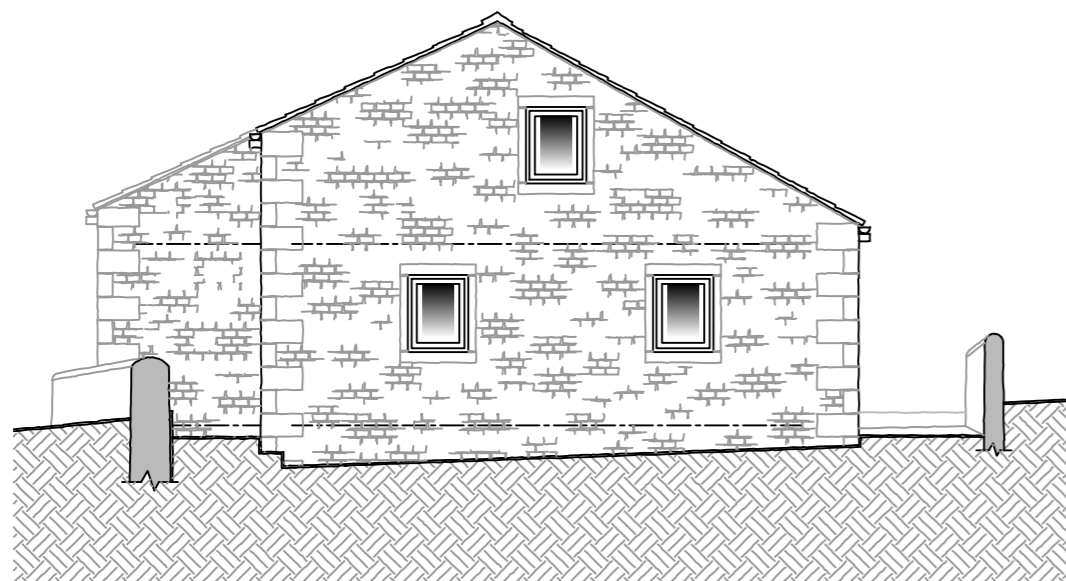


North Elevation




East Elevation




South Elevation

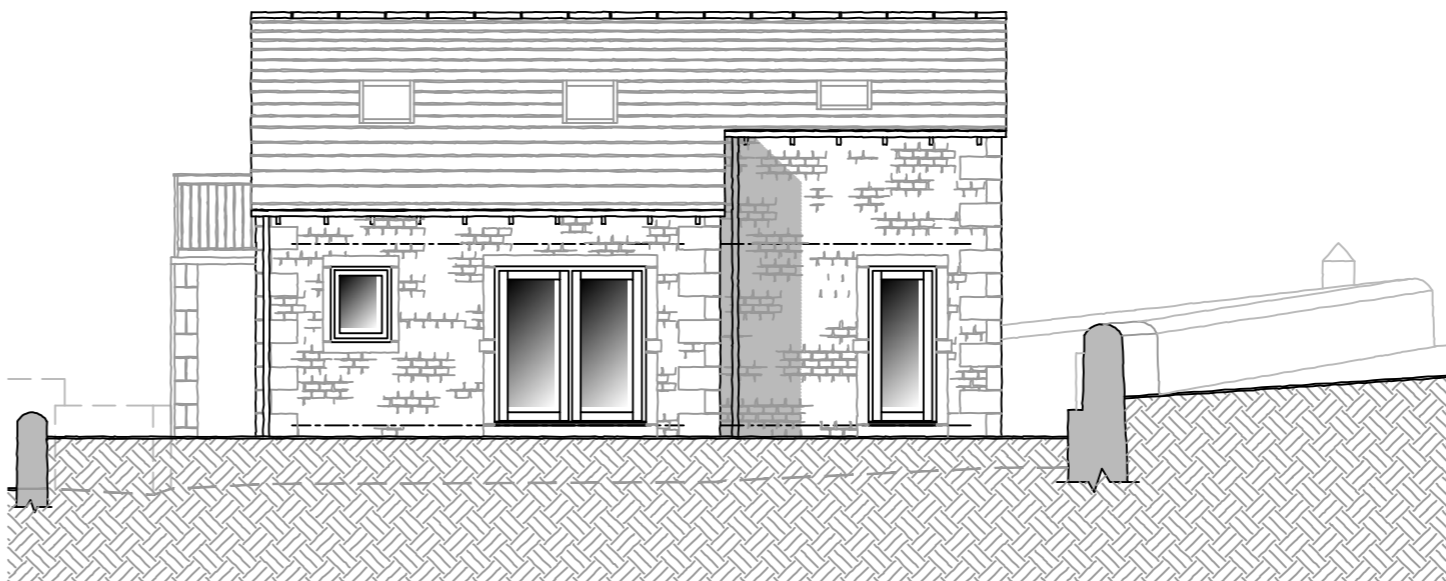


West Elevation

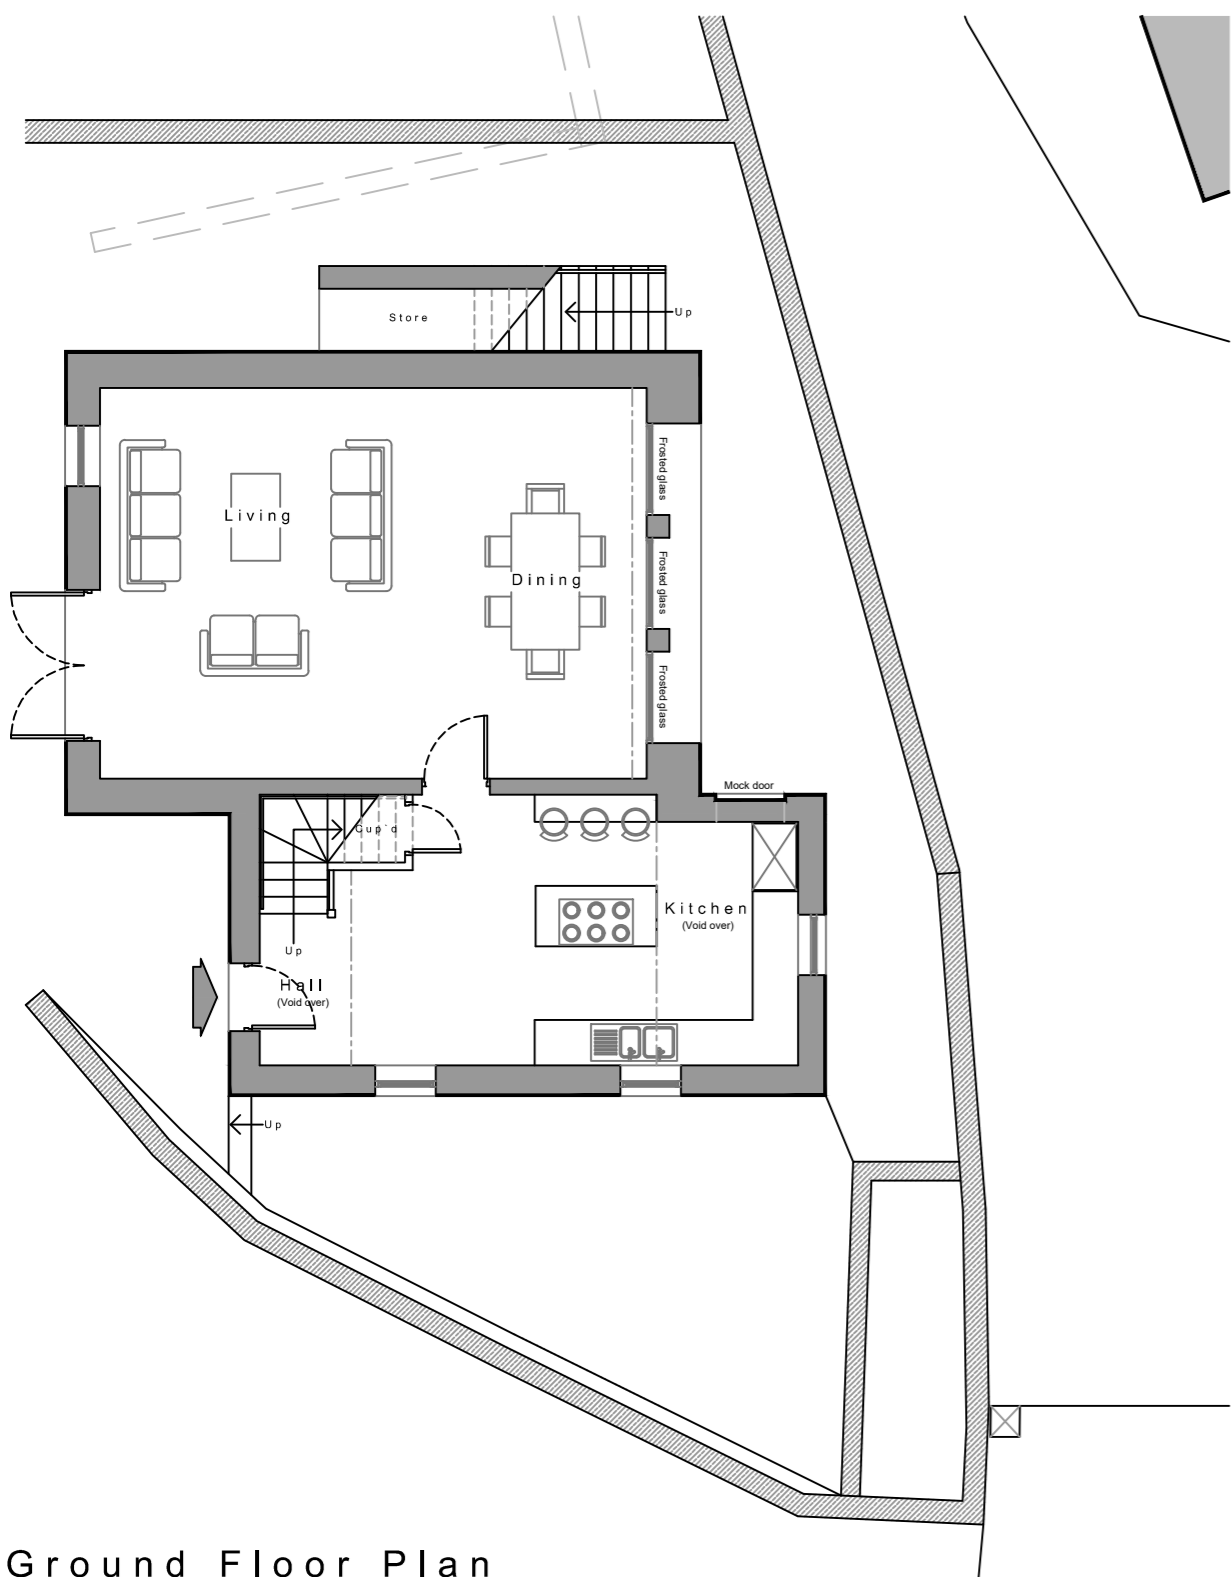

Ground Floor Plan

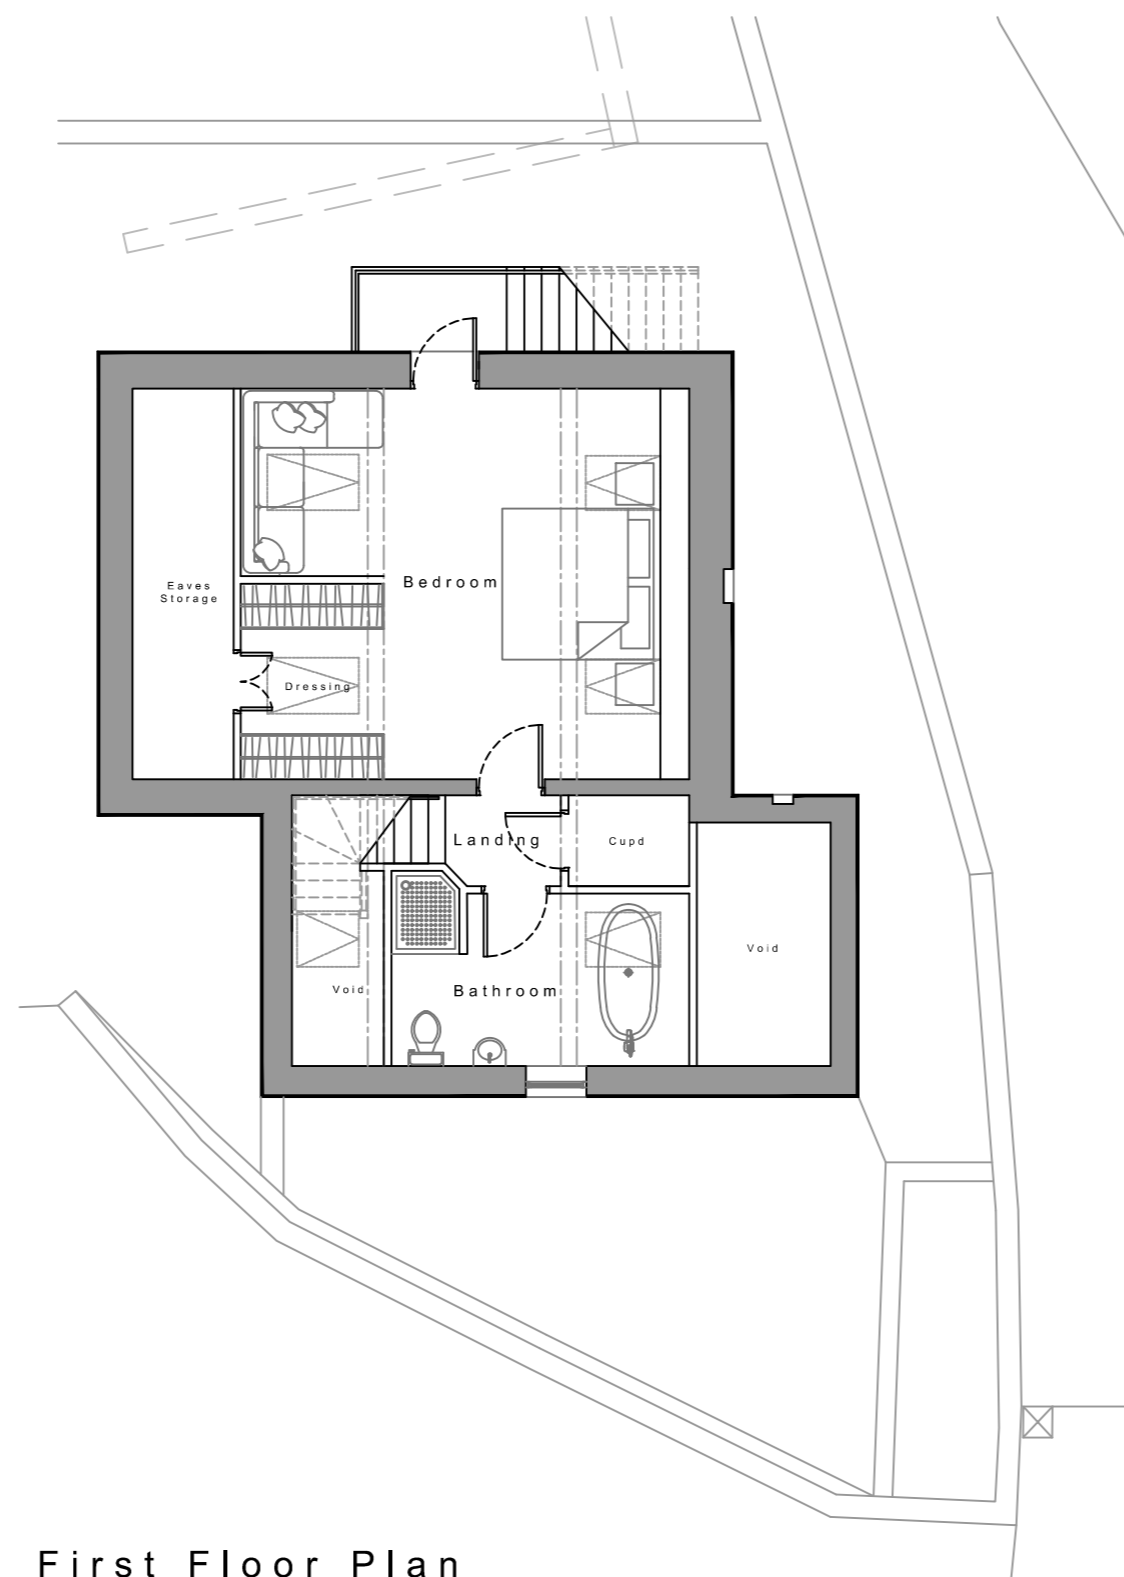

First Floor Plan

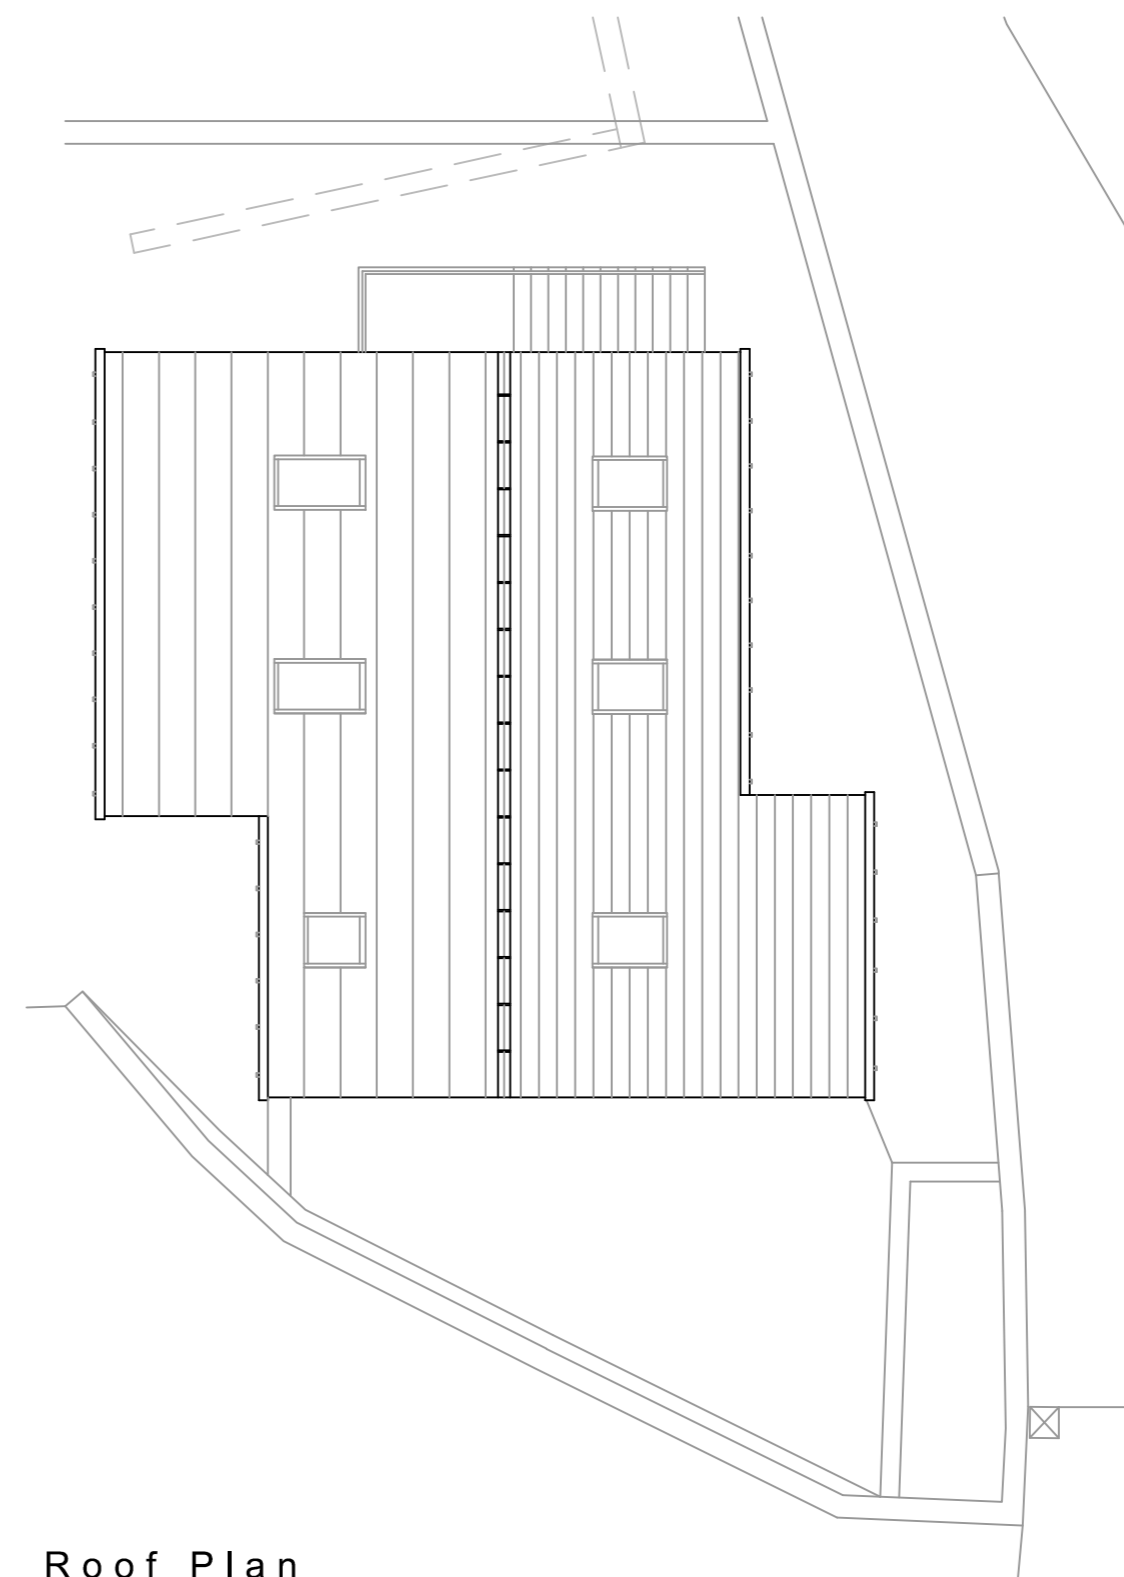

Roof Plan

General Notes

In all cases figured dimensions shall be taken in preference to scaled dimensions.
 All relevant dimensions shall be checked on site before any prefabricated work is put in hand.
 This drawing is copyright and shall not be reproduced without written permission.

DAVID HILL

Chartered Surveyors • Chartered Town Planners
 Estate Agents
 The New Ship • Mill Bridge
 Skipton • North Yorkshire • BD23 1NJ
 T:01756 795621 F:01756 795622
 @info@david-hill.co.uk www.david-hill.co.uk

Client Name and Address

Mr & Mrs G Thomas
 High Pole Farm
 Sutton-in-Craven
 Keighley
 North Yorkshire
 BD20 7BE

Project Name and Address

Plans & Elevations as Proposed
 Proposed Re-development of
 High Pole Farm
 Sutton-in-Craven
 Keighley
 North Yorkshire
 BD20 7BE

Scale A2@1:100	Date Feb 2022	Drawn by PJM
Drawing No		P2142/006

No	Revisions / Issues	Date
----	--------------------	------