



Revisions			
Date	Issue	Amendment	By


Note -
 The contractor accepts all liability in using the information provided on this drawing which has been produced for the purpose of planning application/tendering. The contractor is responsible for ensuring all structural works are site checked/verified by a suitable qualified structural engineer and all necessary structural calculations associated with such works are provided for the approval of LA/Building Control Inspector.

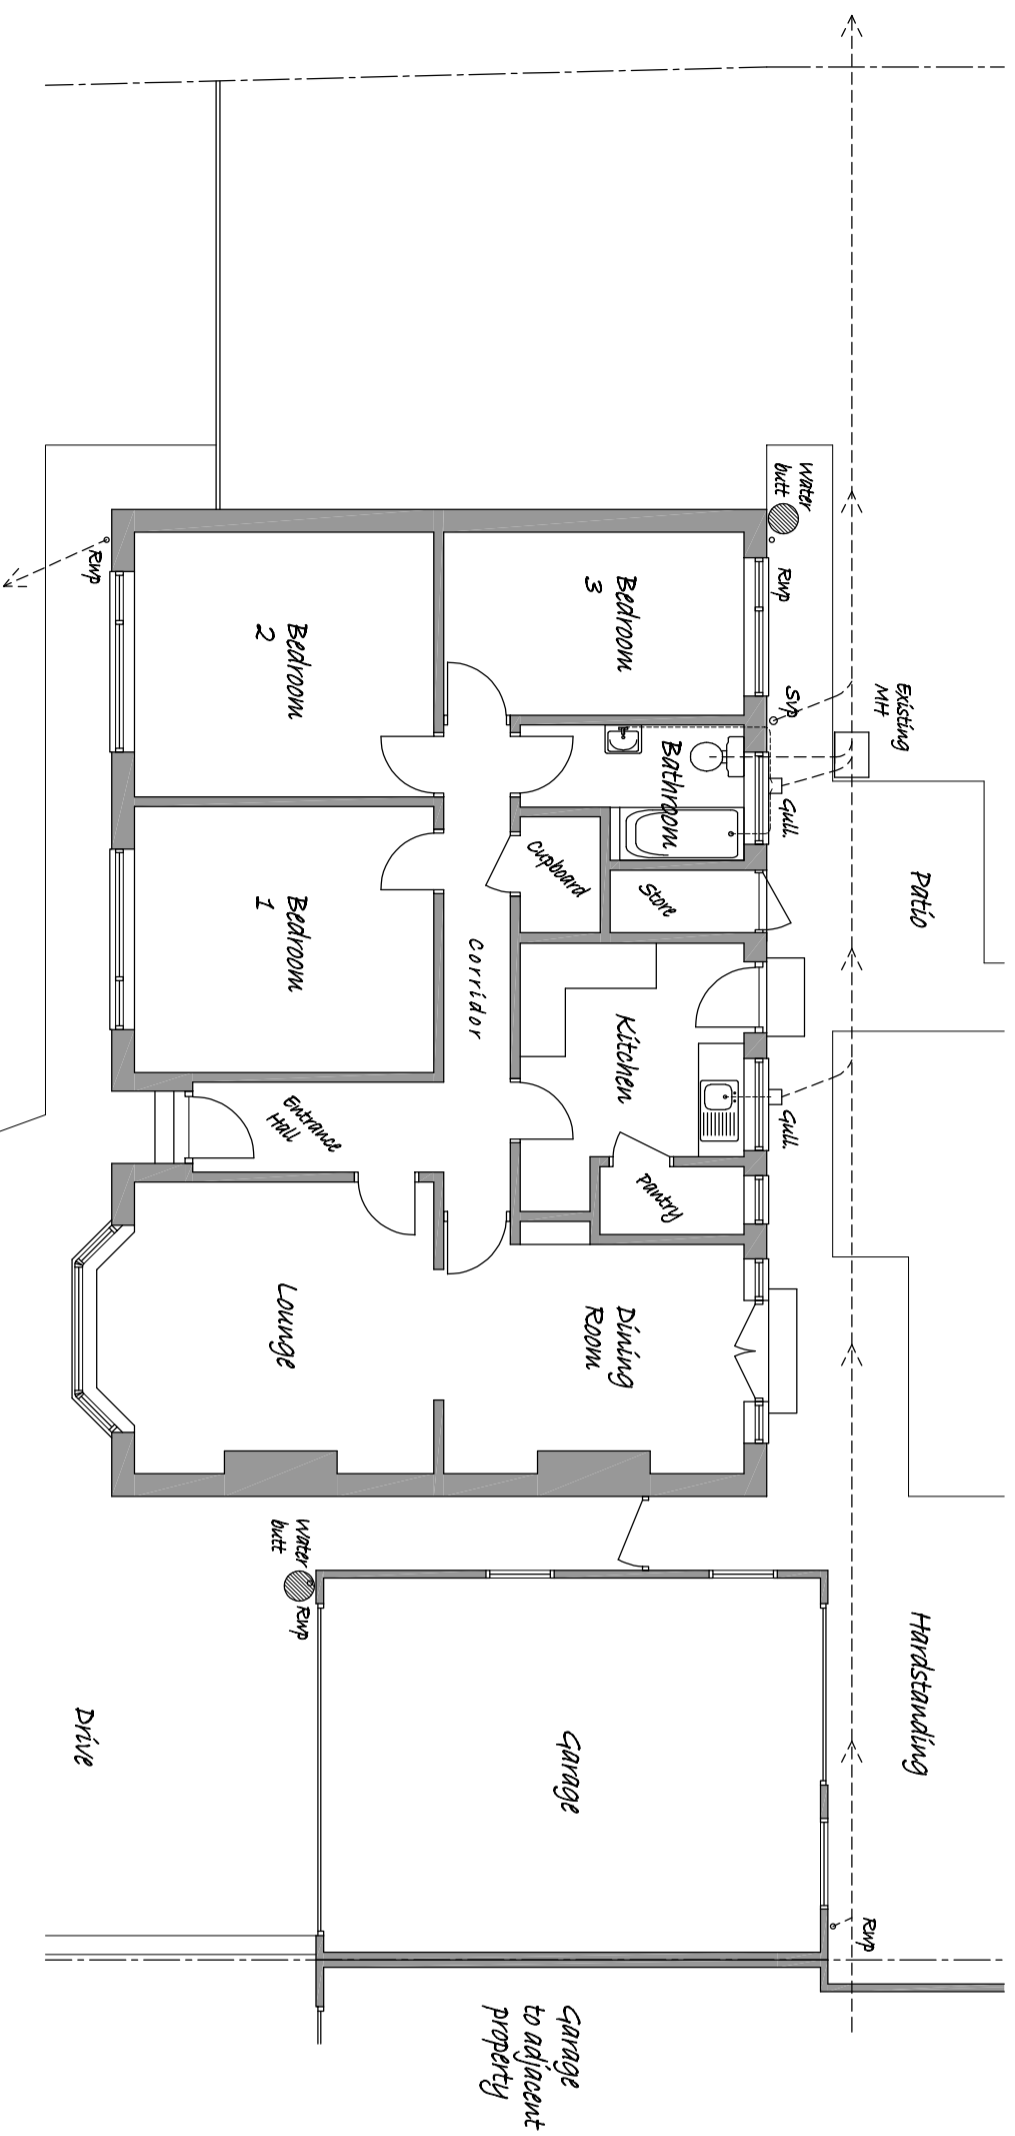

Existing Ground Floor Plan

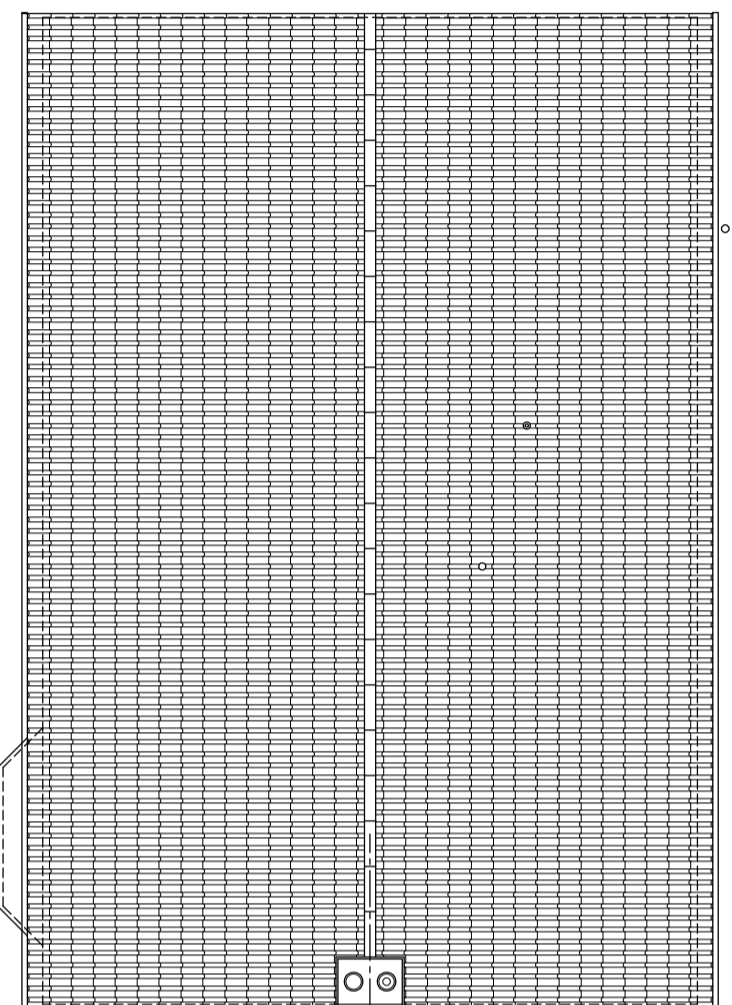

Existing Roof Plan

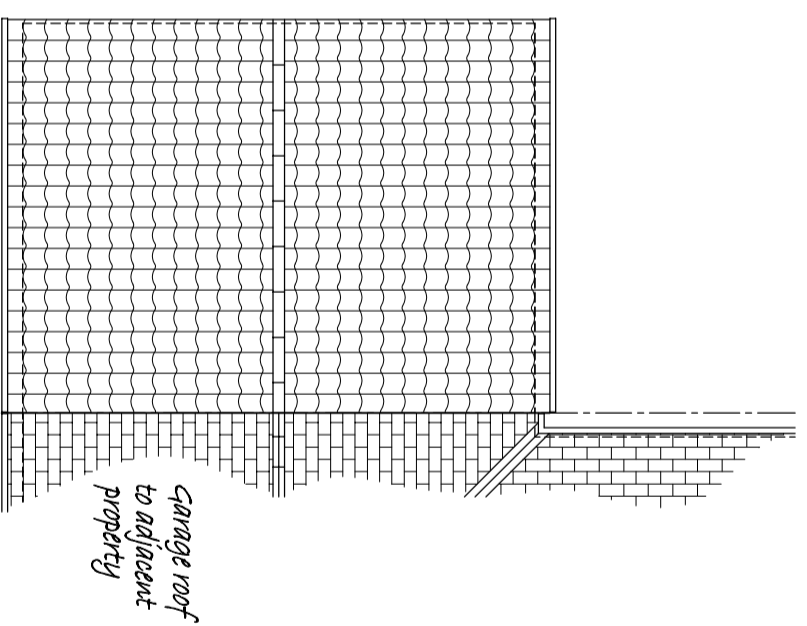

Garage roof to adjacent property

D-Technical	
Tel : 07875 809829 Email : ddrummo27@gmail.com	
Client : Mr & Mrs Phillips	
Project : Proposed side extension, ground floor reconfiguration and loft conversion to No.116 Strensall Road, York.	
Drawing Title : Existing Plans	
Drawn : DD	Date : July 2022
Drawing No. : P-DHP-22-7-01	Scale : 1:100(@A3)