


Revisions			
Date	Issue	Amendment	By

Note –
 The contractor accepts all liability in using the information provided on this drawing which has been produced for the purpose of planning application/tendering.
 The contractor is responsible for ensuring all structural works are site checked/verified by a suitable qualified structural engineer and all necessary structural calculations associated with such works are provided for the approval of LA/Building Control Inspector.

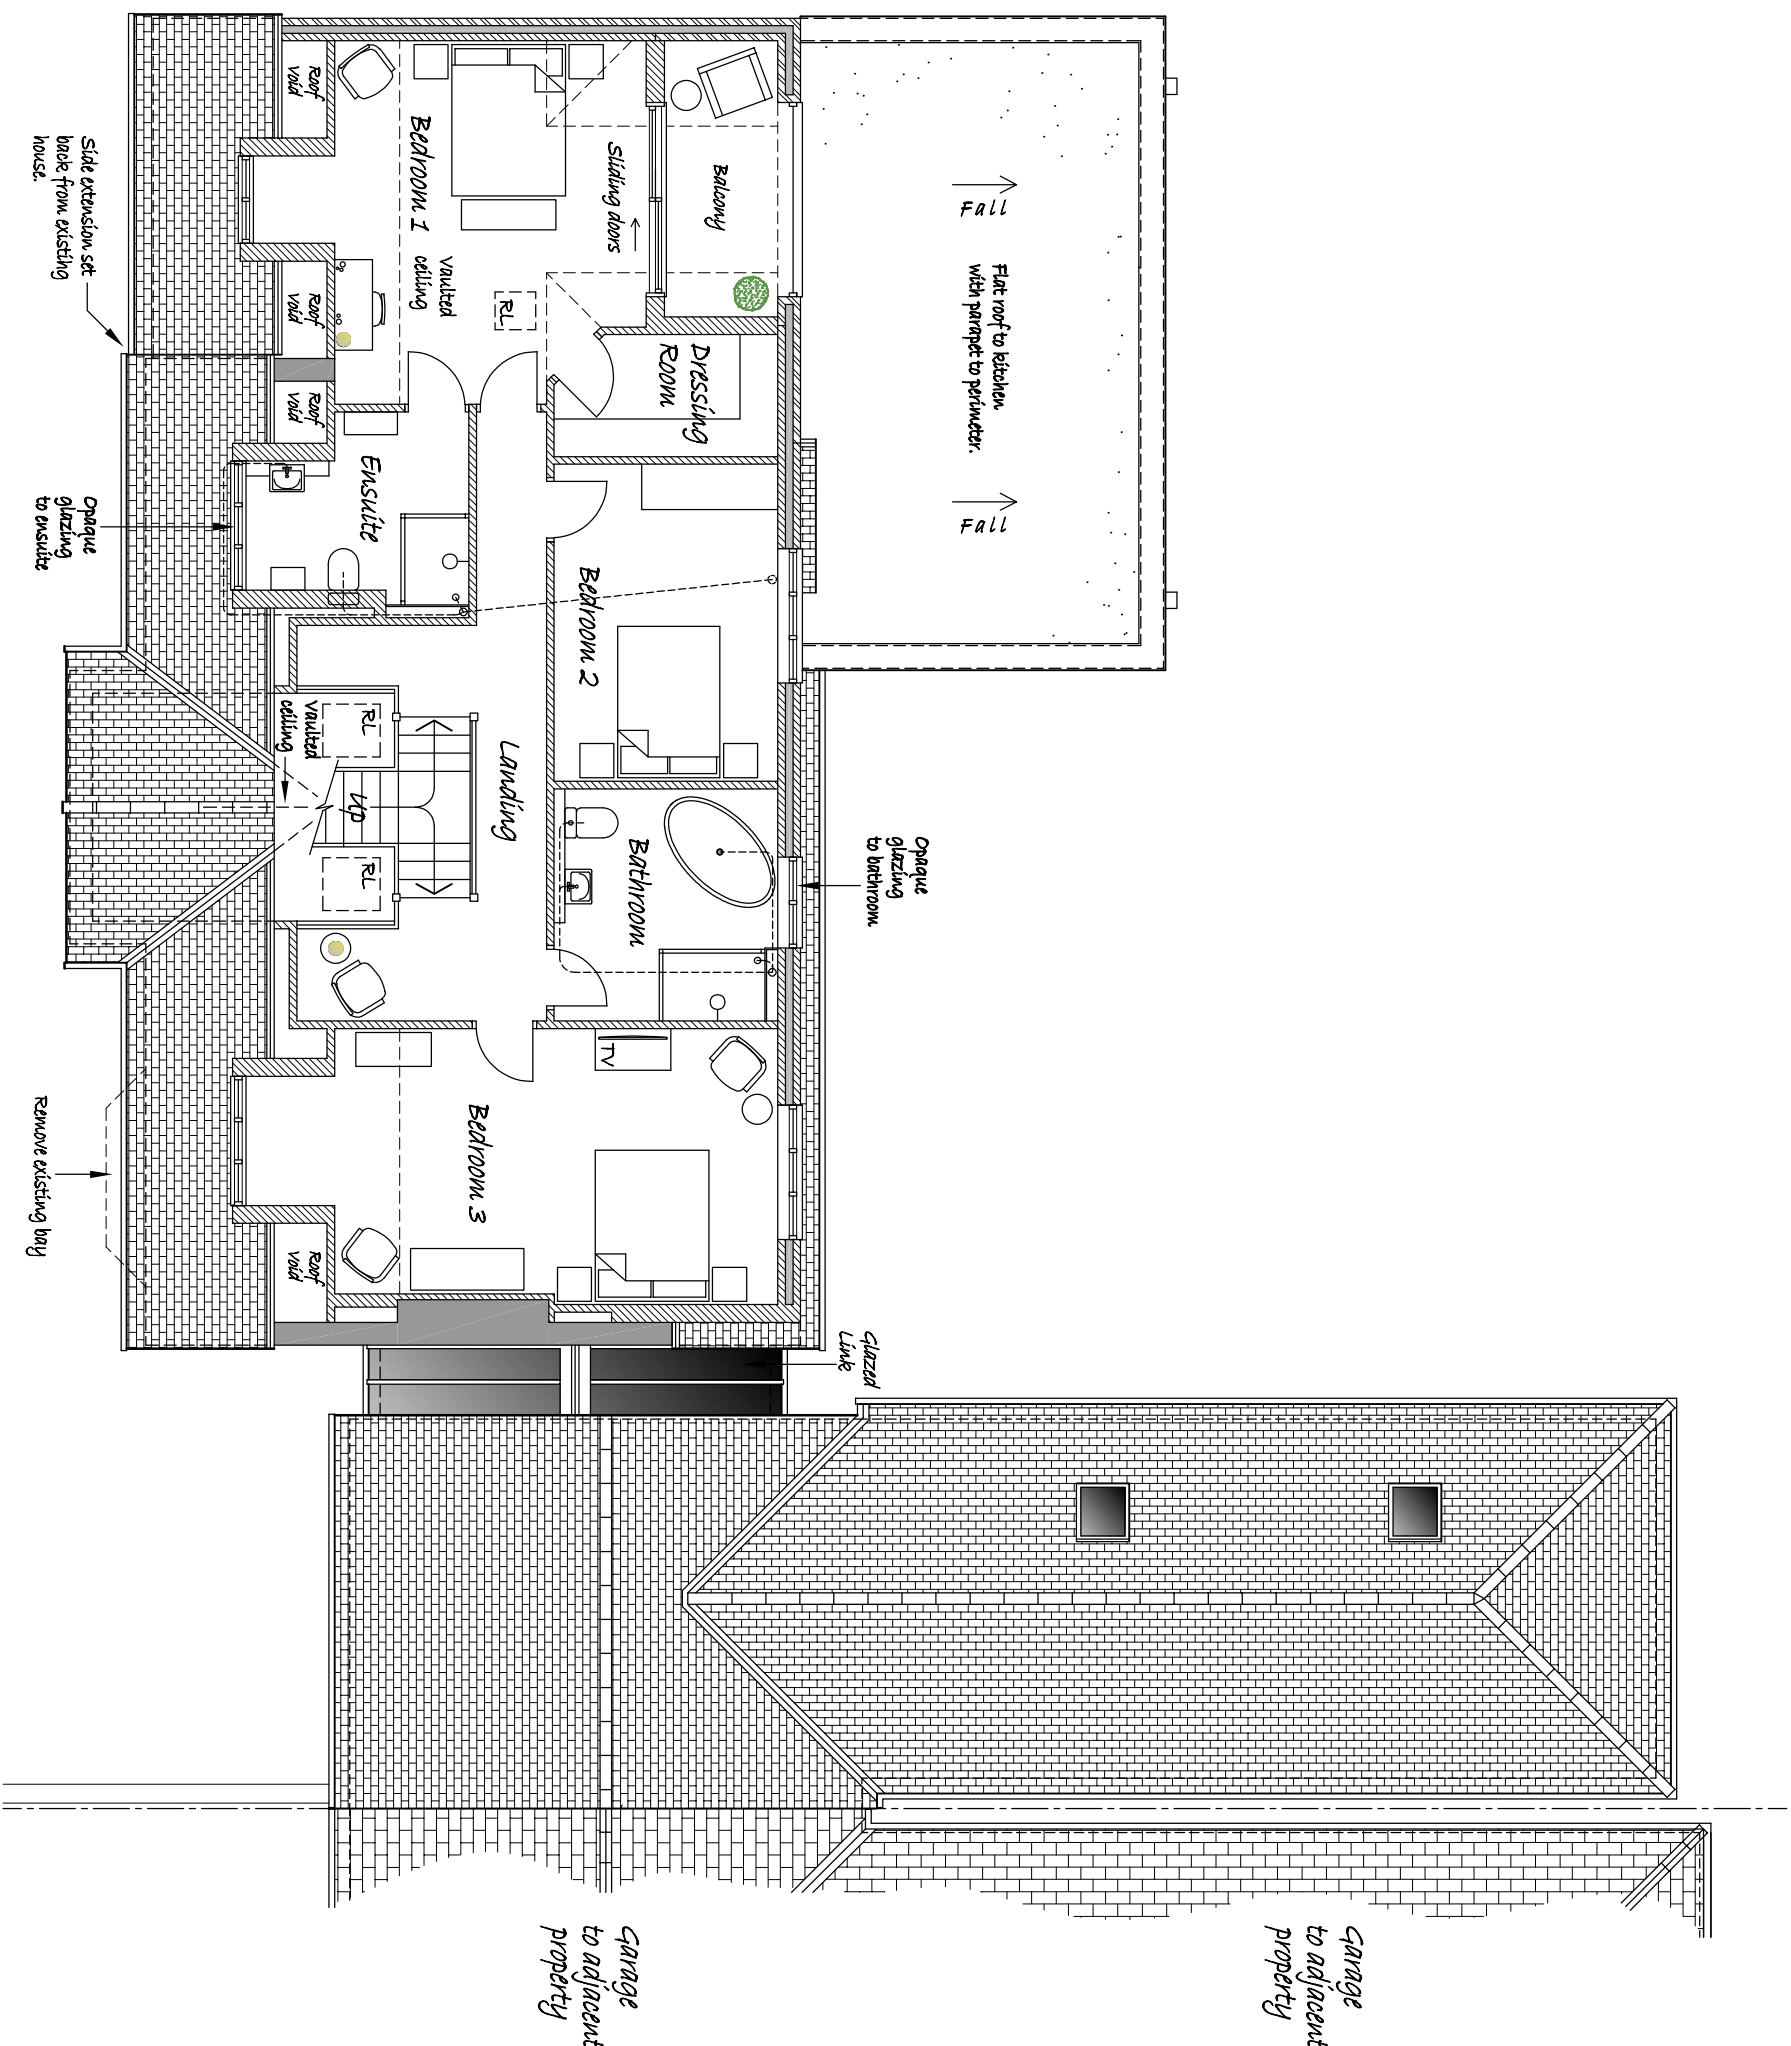

Proposed First Floor Plan

D-Technical
 Tel : 07875 809829
 Email : ddrummo27@gmail.com

Client :
 Mr & Mrs Phillips

Project :
 Proposed side extension, ground floor reconfiguration and loft conversion to No.116 Strensall Road, York.

Drawing Title :
 Proposed First Floor Plan

Drawn : DD Date : July 2022

Drawing No. : P-DHP-22-7-04 Scale : 1:100(@A3)