


Revisions			
Date	Issue	Amendment	By

Note -  
The contractor accepts all liability in using the information provided on this drawing which has been produced for the purpose of planning application/tendering. The contractor is responsible for ensuring all structural works are site checked/verified by a suitable qualified structural engineer and all necessary structural calculations associated with such works are provided for the approval of LA/Building Control Inspector.

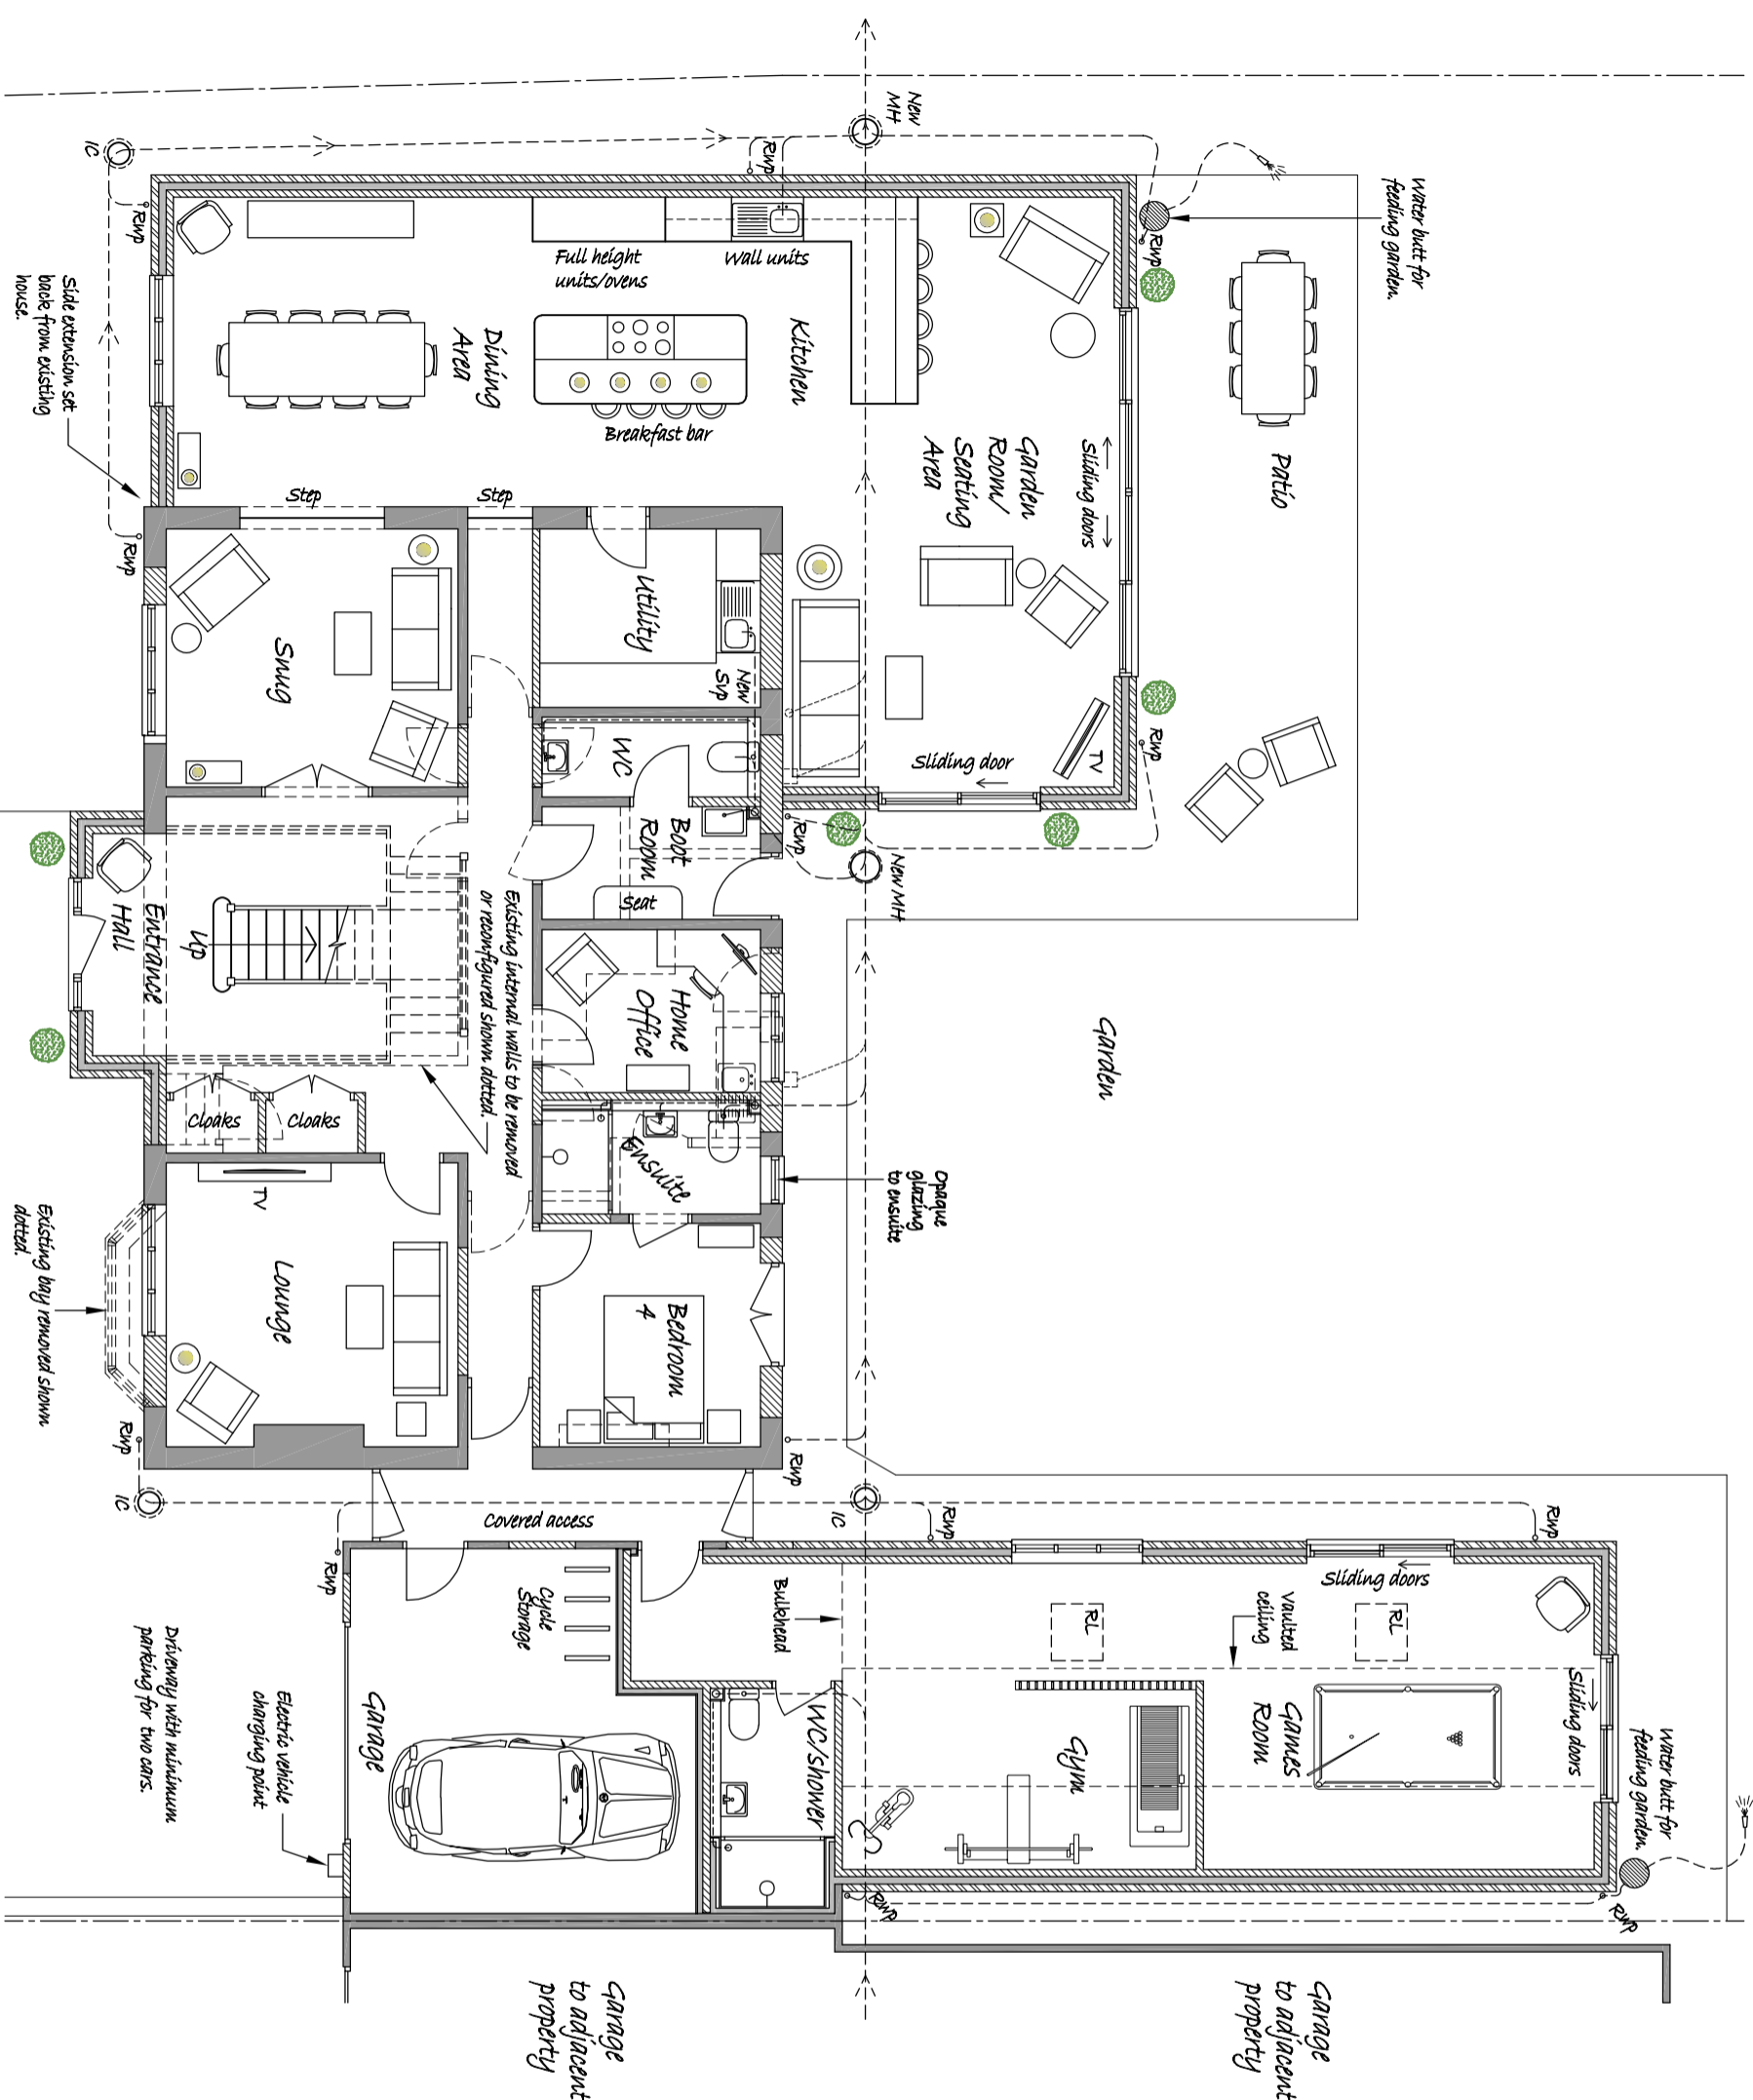

Proposed Ground Floor Plan

<p><b>D-Technical</b> Tel : 07875 809829 Email : ddrummo27@gmail.com</p>	
<p>Client : Mr &amp; Mrs Phillips</p>	
<p>Project : Proposed side extension, ground floor reconfiguration and loft conversion to No.116 Strensall Road, York.</p>	
<p>Drawing Title : Proposed Ground Floor Plan</p>	
<p>Drawn : DD</p>	<p>Date : July 2022</p>
<p>Drawing No. : P-DHP-22-7-03</p>	<p>Scale : 1:100(@A3)</p>