



Revisions			
Date	Issue	Amendment	By


Note –
 The contractor accepts all liability in using the information provided on this drawing which has been produced for the purpose of planning application/tendering.
 The contractor is responsible for ensuring all structural works are site checked/verified by a suitable qualified structural engineer and all necessary structural calculations associated with such works are provided for the approval of LA/Building Control Inspector.

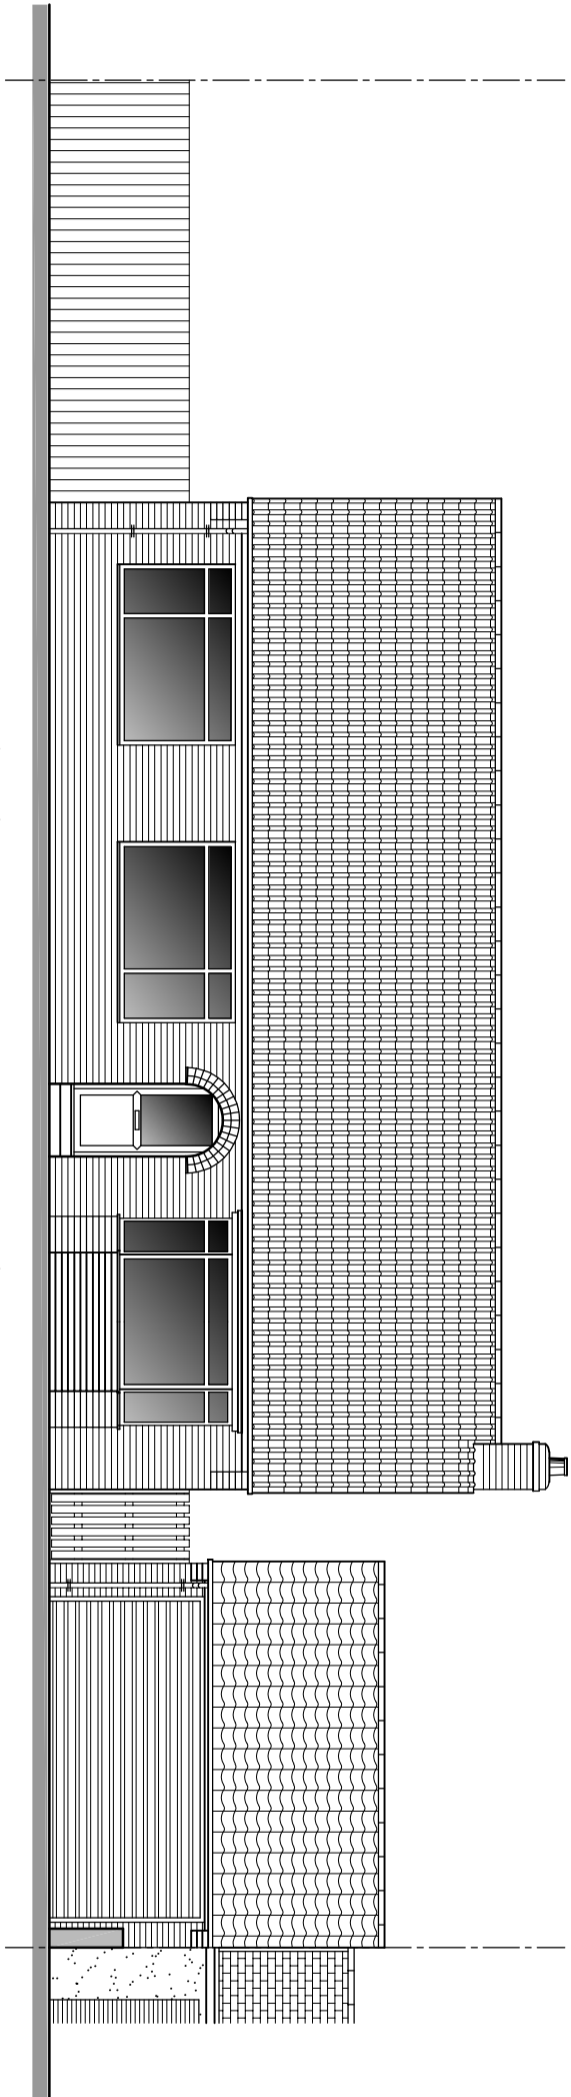


Existing Front Elevation

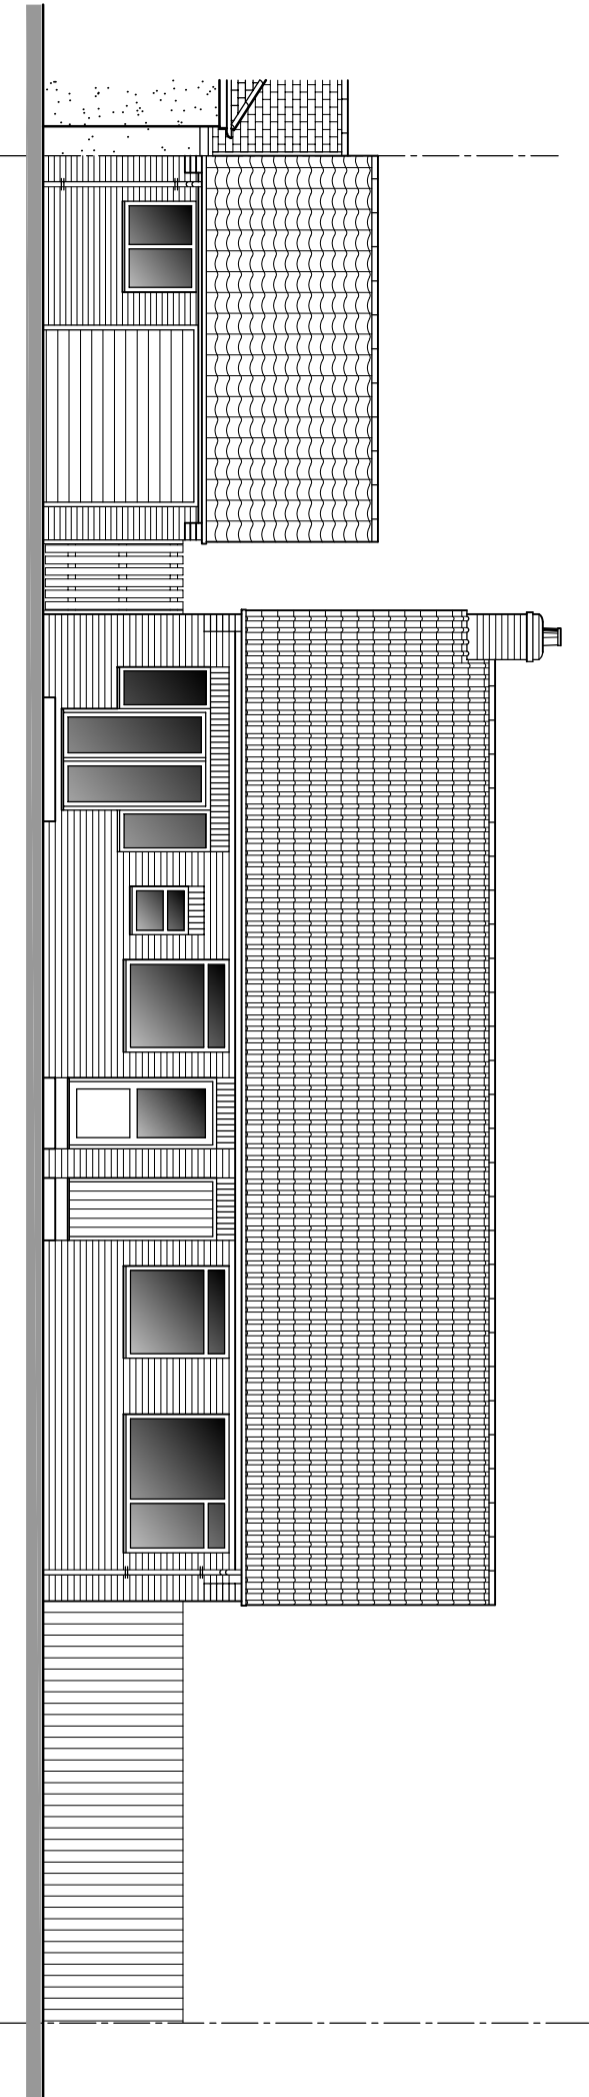

Existing Rear Elevation

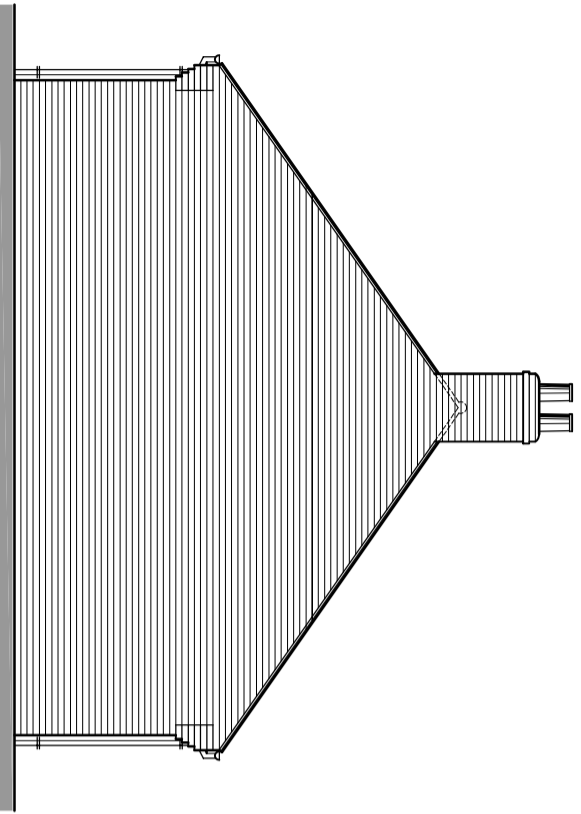

Existing Side Elevation

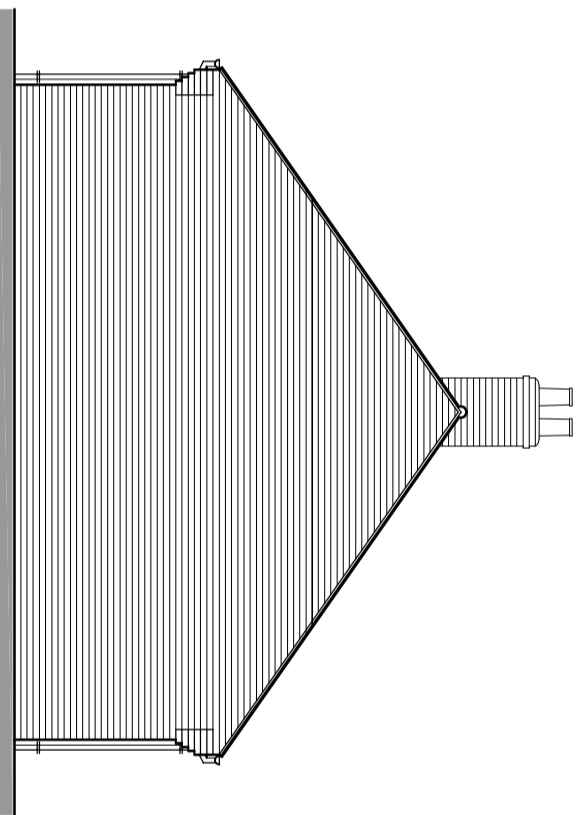

Existing Side Elevation

<p>D-Technical Tel : 07875 809829 Email : ddrummo27@gmail.com</p>	
<p>Client : Mr & Mrs Phillips</p>	
<p>Project : Proposed side extension, ground floor reconfiguration and loft conversion to No.116 Strensall Road, York.</p>	
<p>Drawing Title : Existing Elevations</p>	
Drawn :	Date :
DD	July 2022
Drawing No. :	Scale :
P-DHP-22-7-02	1:100(@A3)