




- This drawing is not to be scaled.
- Contractors must check all dimensions on site, Architect to be notified of any discrepancies in figured dimensions.
- This drawing is copyright.

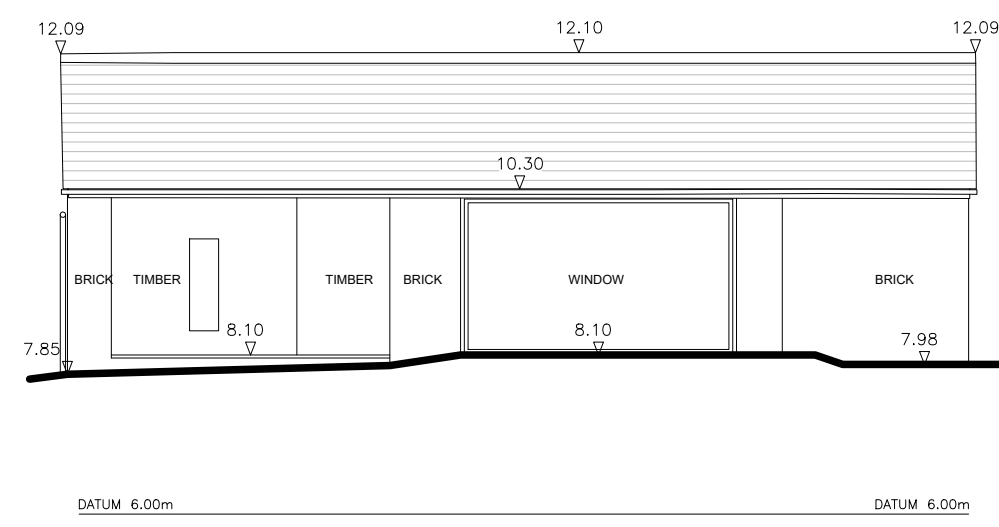


Existing Front Elevation
Scale: 1:100

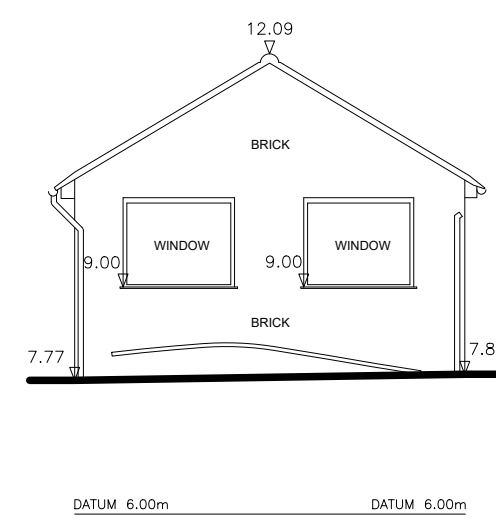


Existing Side Elevation
Scale: 1:100

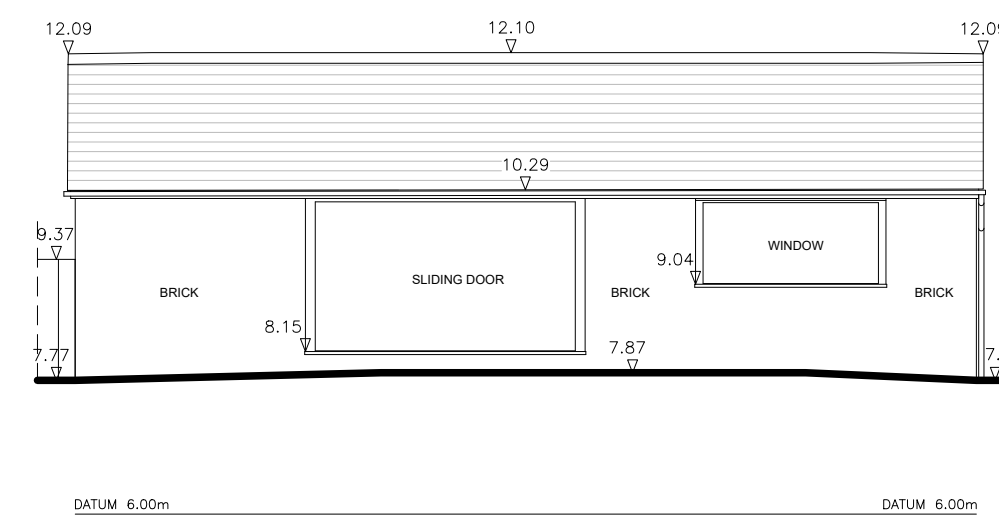


Existing Rear Elevation
Scale: 1:100

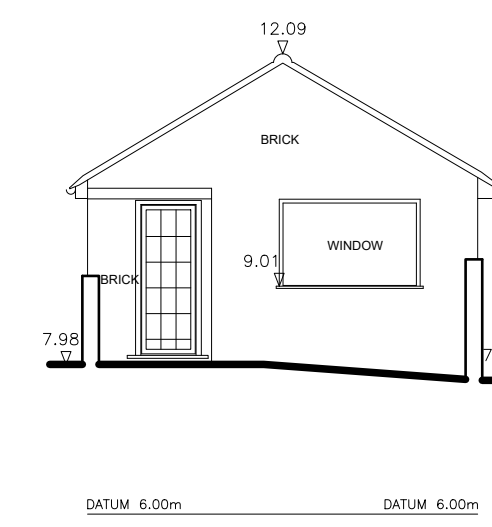


Existing Side Elevation
Scale: 1:100

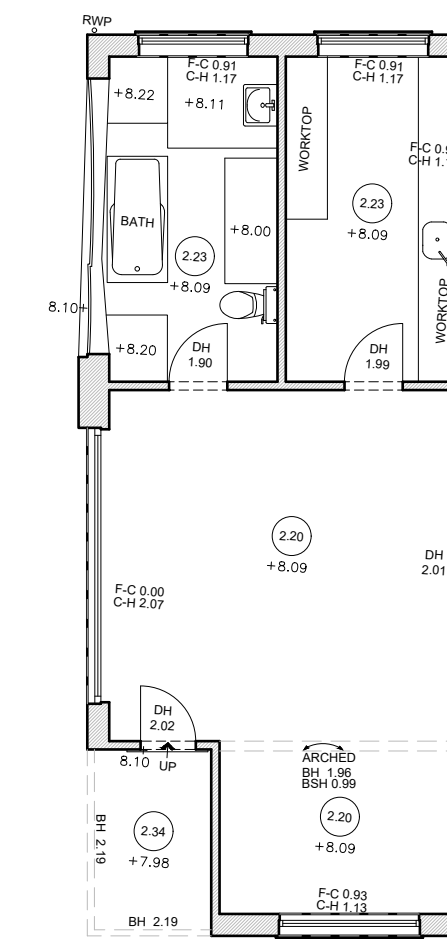


Existing Plan
Scale: 1:100

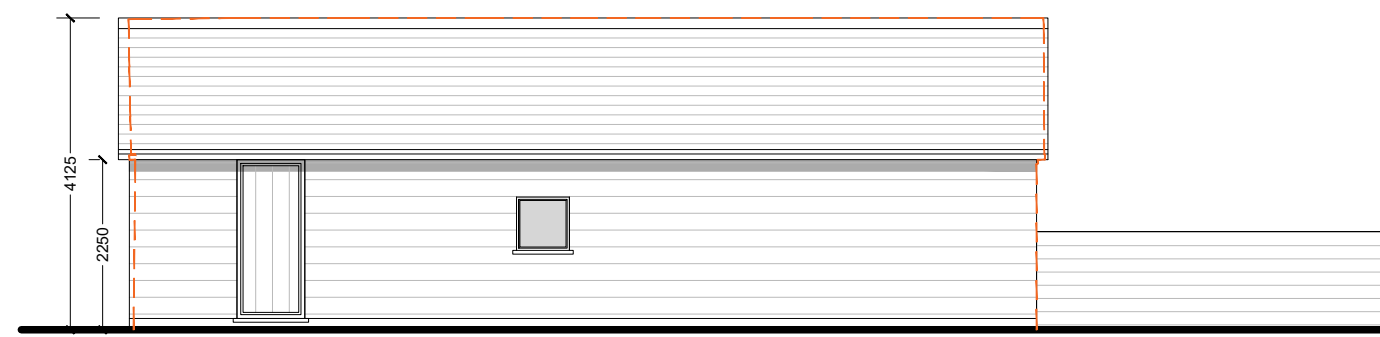


Proposed Front Elevation
Scale: 1:100

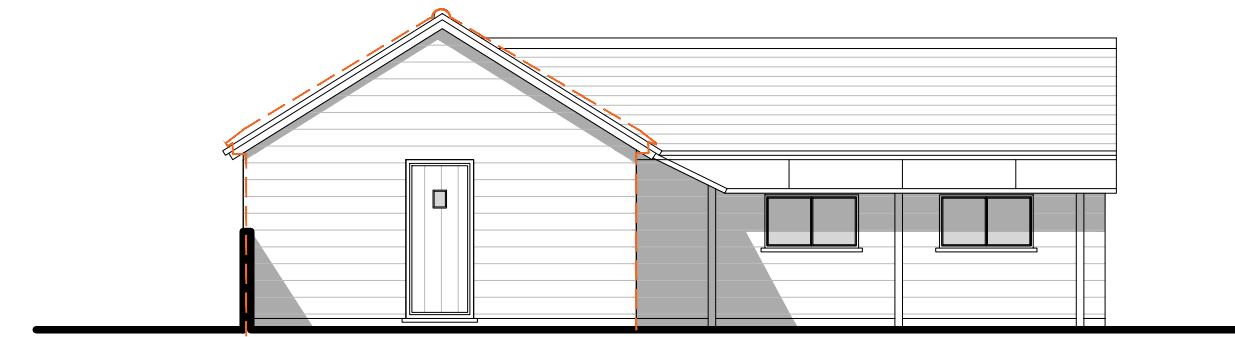


Proposed Side Elevation
Scale: 1:100

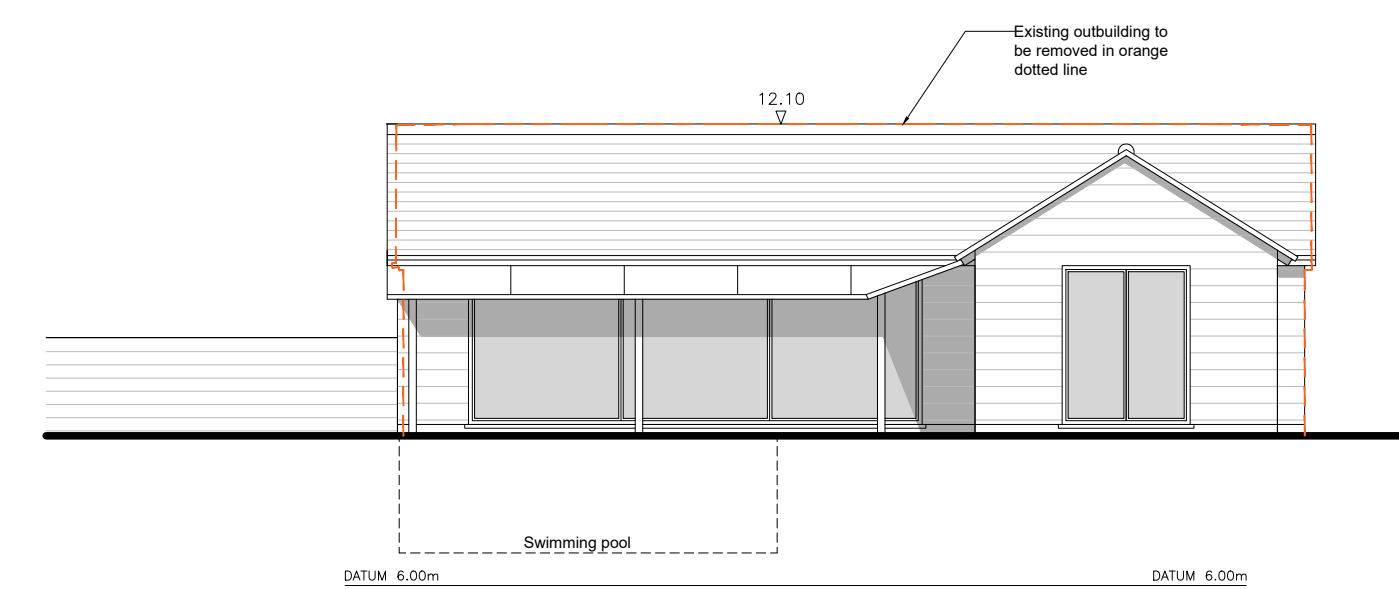


Proposed Front Elevation
Scale: 1:100

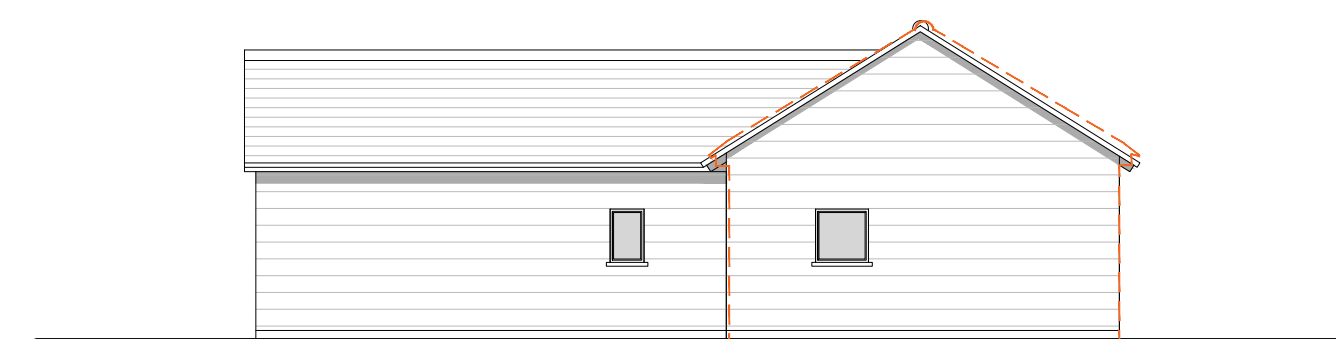

Proposed Side Elevation
Scale: 1:100

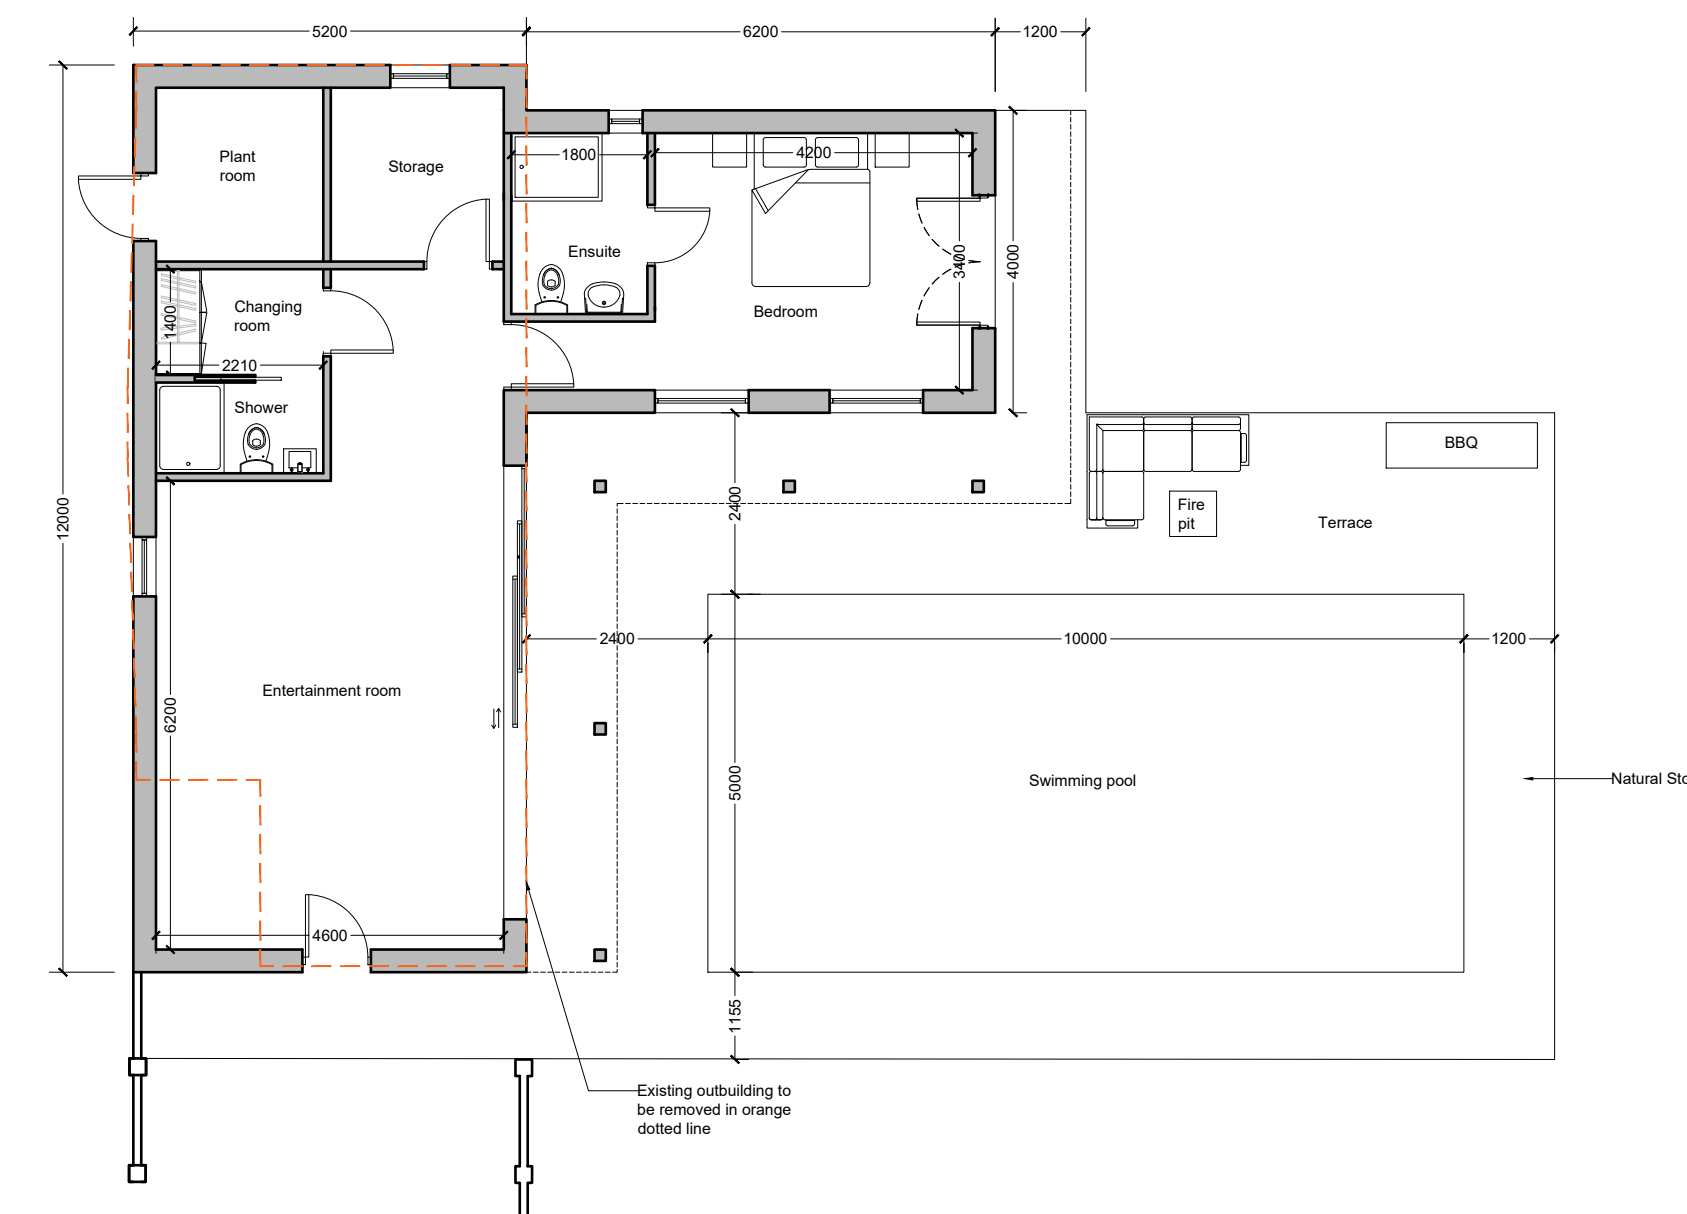

Proposed Ground Floor Plan
Scale: 1:100

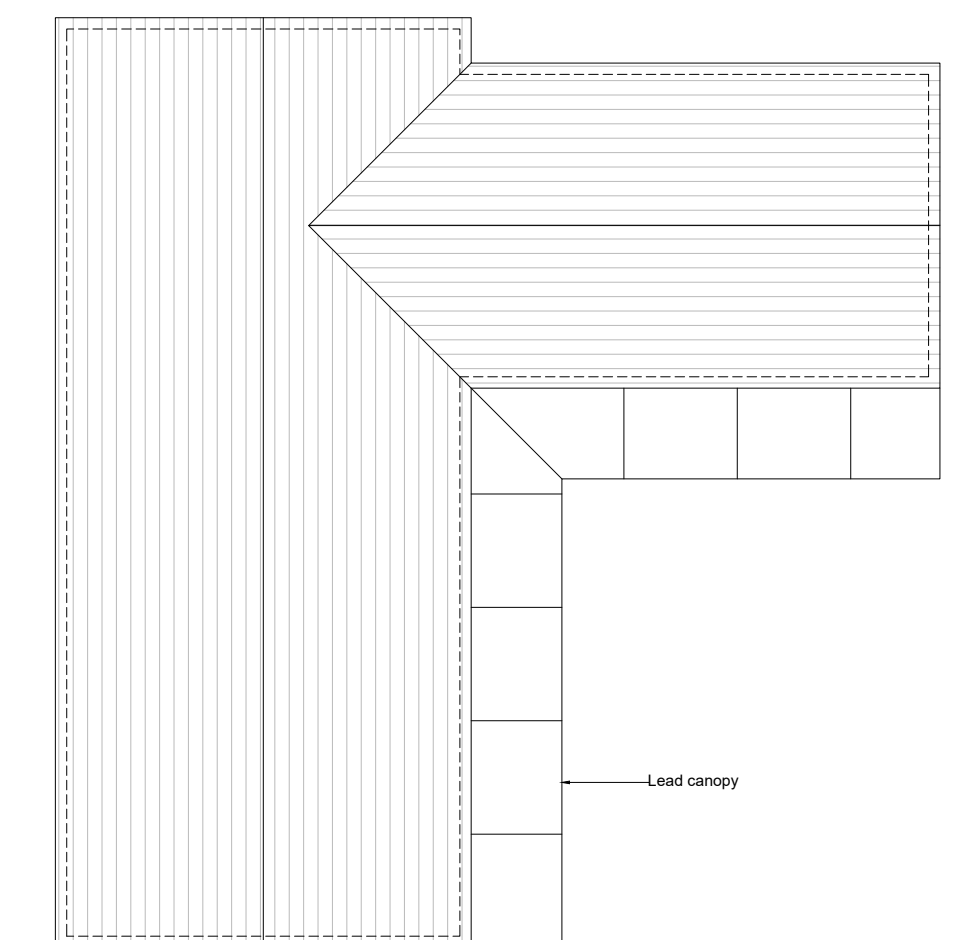

Proposed Roof Plan
Scale: 1:100

Rev.	Drawn	Description	Date
D	DP	Updated to Client's comments	22.08.2022
C	DP	Update to Planning Officer's comments	30.06.2022
B	DP	Update to client's comments	22.04.2022
A	DP	Update to client's comments	22.04.2022

	Existing Outbuilding (to be removed)	Proposed Replacement Annexe	Difference
Area	57.5 m ²	73.5 m ²	+27%
Volume	216 m ³	296 m ³	+37%

MP ARCHITECTS LLP
CHARTERED ARCHITECTS

Great Basons, Basons Lane, Ongar, Essex, CM5 9AR
T: 01277 364979 E: info@mparchitectsllp.co.uk
W: www.maparchitectsllp.co.uk

Status	FOR PLANNING		
Project	Yew Tree Farm, Navestock Heath, Essex, RM4 1HD		
Drawing	Outbuilding Existing and Proposed Drawings		
Scale	1:100 @ A1	Date	March 2022
Drawn by	DP	Project no.	2659
Checked by	-	Drawing no.	09
		Revision	D