

ALL DIMENSIONS AND LEVELS TO BE CHECKED ON SITE AND ANY DISCREPANCIES TO BE REPORTED TO THE ARCHITECT BEFORE CONSTRUCTION.
DO NOT SCALE EXCEPT FOR PLANNING PURPOSES
THIS DRAWING TO BE READ IN CONJUNCTION WITH ALL RELEVANT DRAWINGS AND SPECIFICATIONS.

© copyright reserved


SURVEY CARRIED OUT BY ELEMENT SURVEYS IN MAY 2022.

EXISTING MATERIALS:


- Walls: Facing brickwork
- Roof: Plain clay tiles
- Windows & Doors: Timber & UPVC
- Rainwater goods: Brown upvc gutters and downpipes

PROPOSED MATERIALS:


- Walls: Facing brickwork to match existing
- Roof: Plain clay tiles to match existing
- Windows & Doors: Timber & UPVC
- Rainwater goods: Brown upvc gutters and downpipes

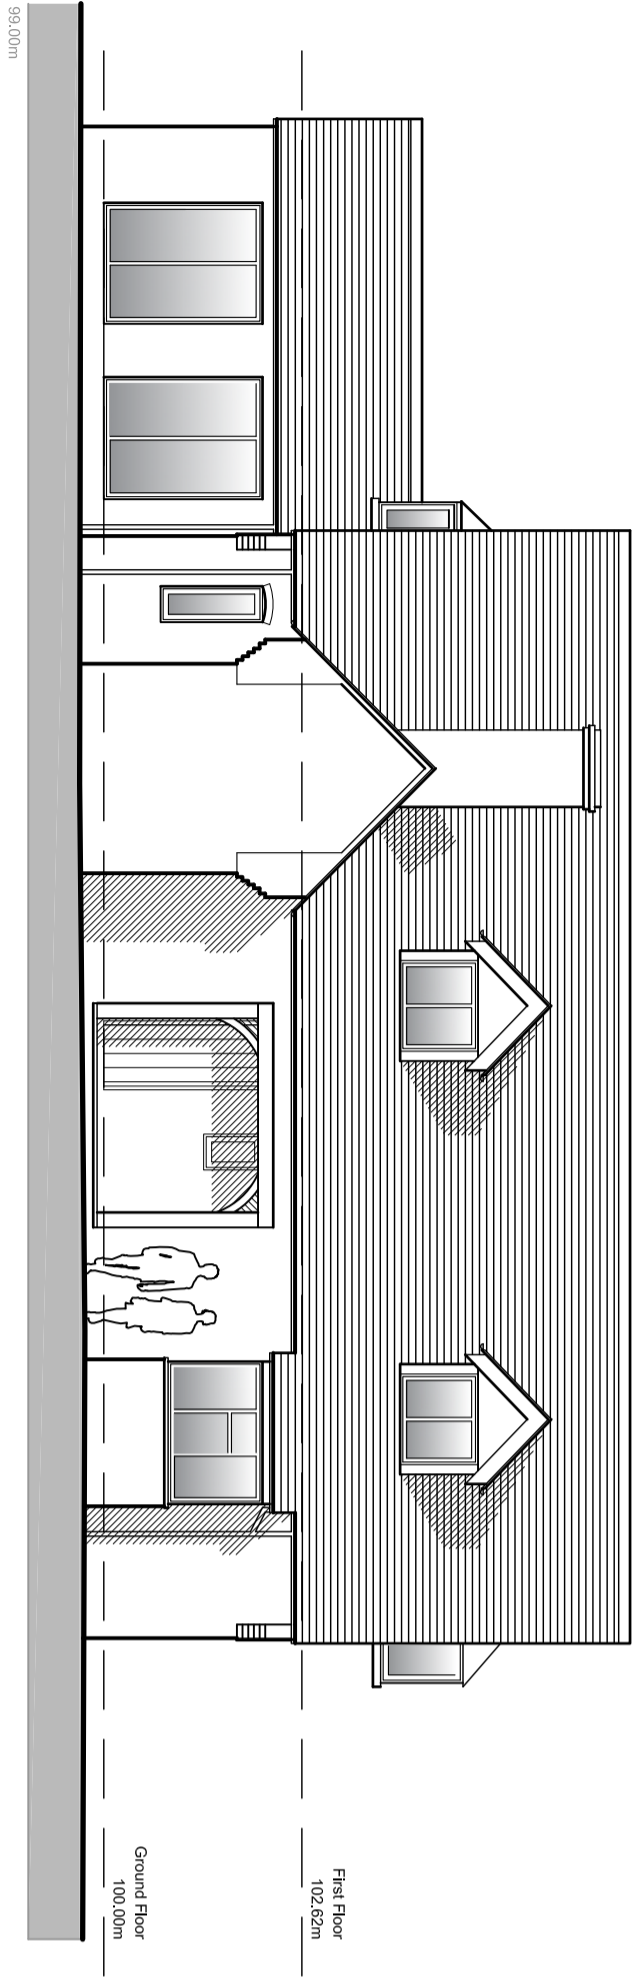

North East (Front) Elevation
(No change)

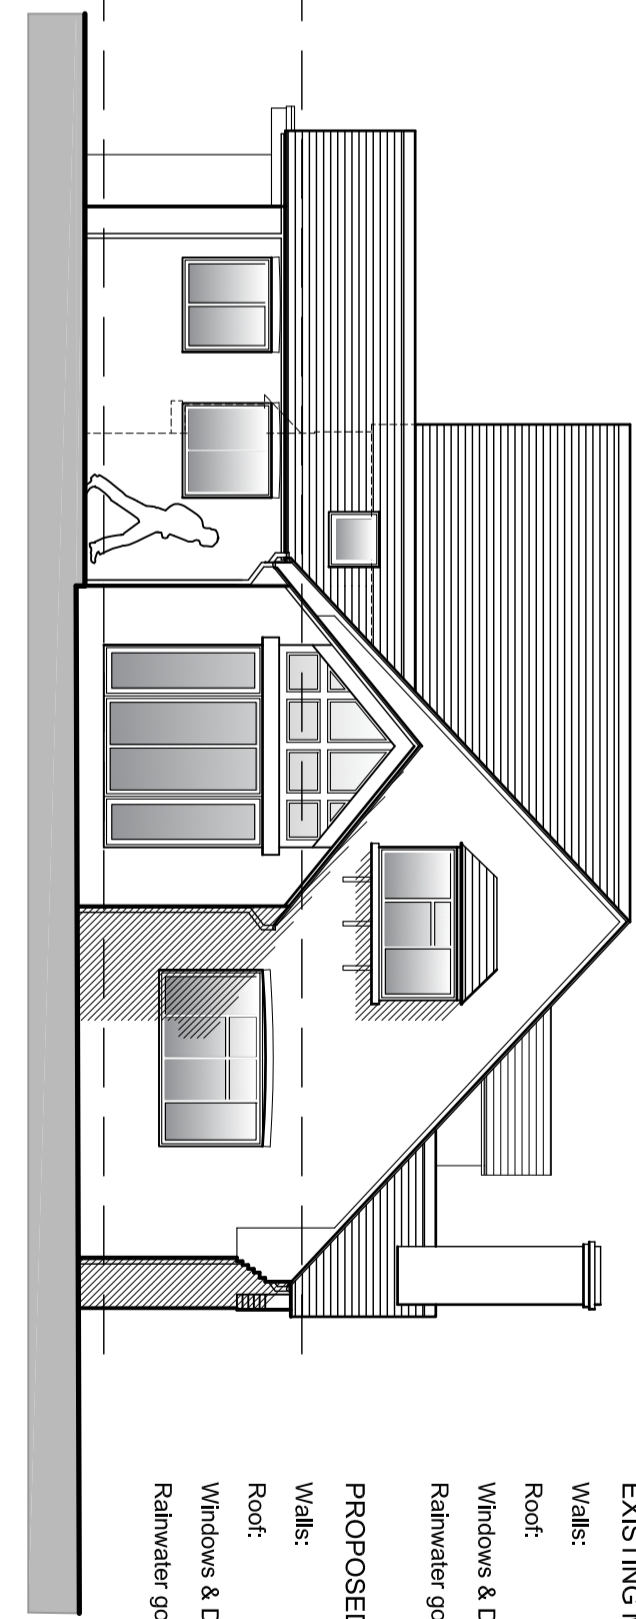

South East Elevation

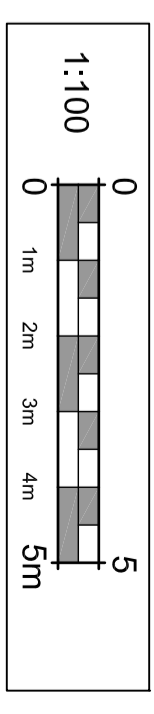

REVISION A - Elevation update

17.08.22



CLIENT
Mr. & Mrs. CHARLEY
The Rowans
Holywell
Shrewley
Warwick CV35 7BH

PROPOSED EXTENSION


The Rowans
Holywell
Shrewley CV35 7BH

PROPOSED: House Elevations


SCALE 1:100 (A2)
DATE MAY 2022

DWG NUMBER

514 - 200 A

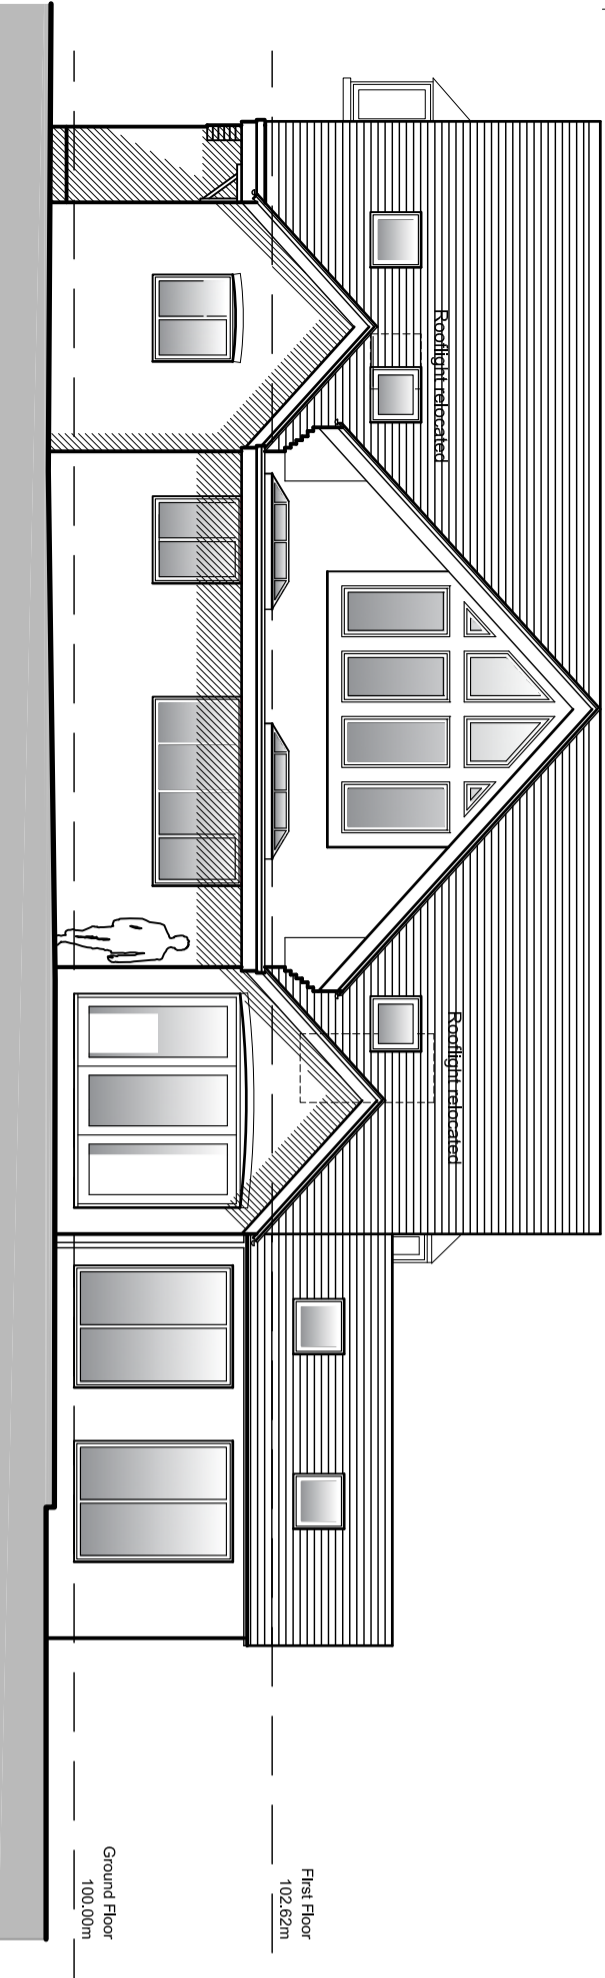

South West Elevation

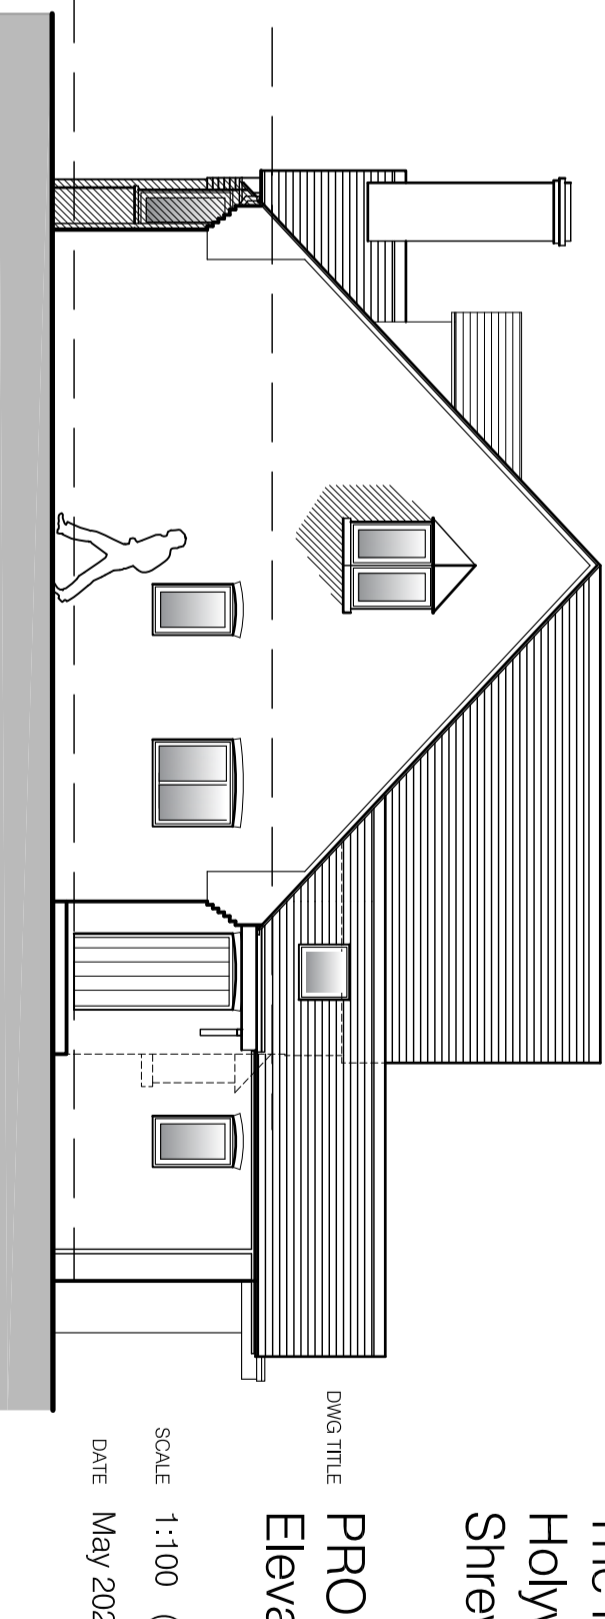

North West Elevation

Elevations 1:100