

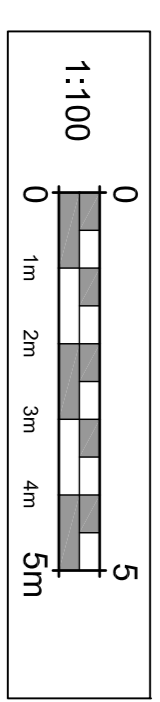


ALL DIMENSIONS AND LEVELS TO BE CHECKED ON SITE AND BEFORE CONSTRUCTION. THE DRAWING IS FOR INFORMATION ONLY AND DOES NOT SCALE EXCEPT FOR PLANNING PURPOSES. THIS DRAWING TO BE READ IN CONJUNCTION WITH ALL RELEVANT DRAWINGS AND SPECIFICATIONS.  
© copyright reserved  
SURVEY CARRIED OUT BY ELEMENT SURVEYS IN MAY 2022

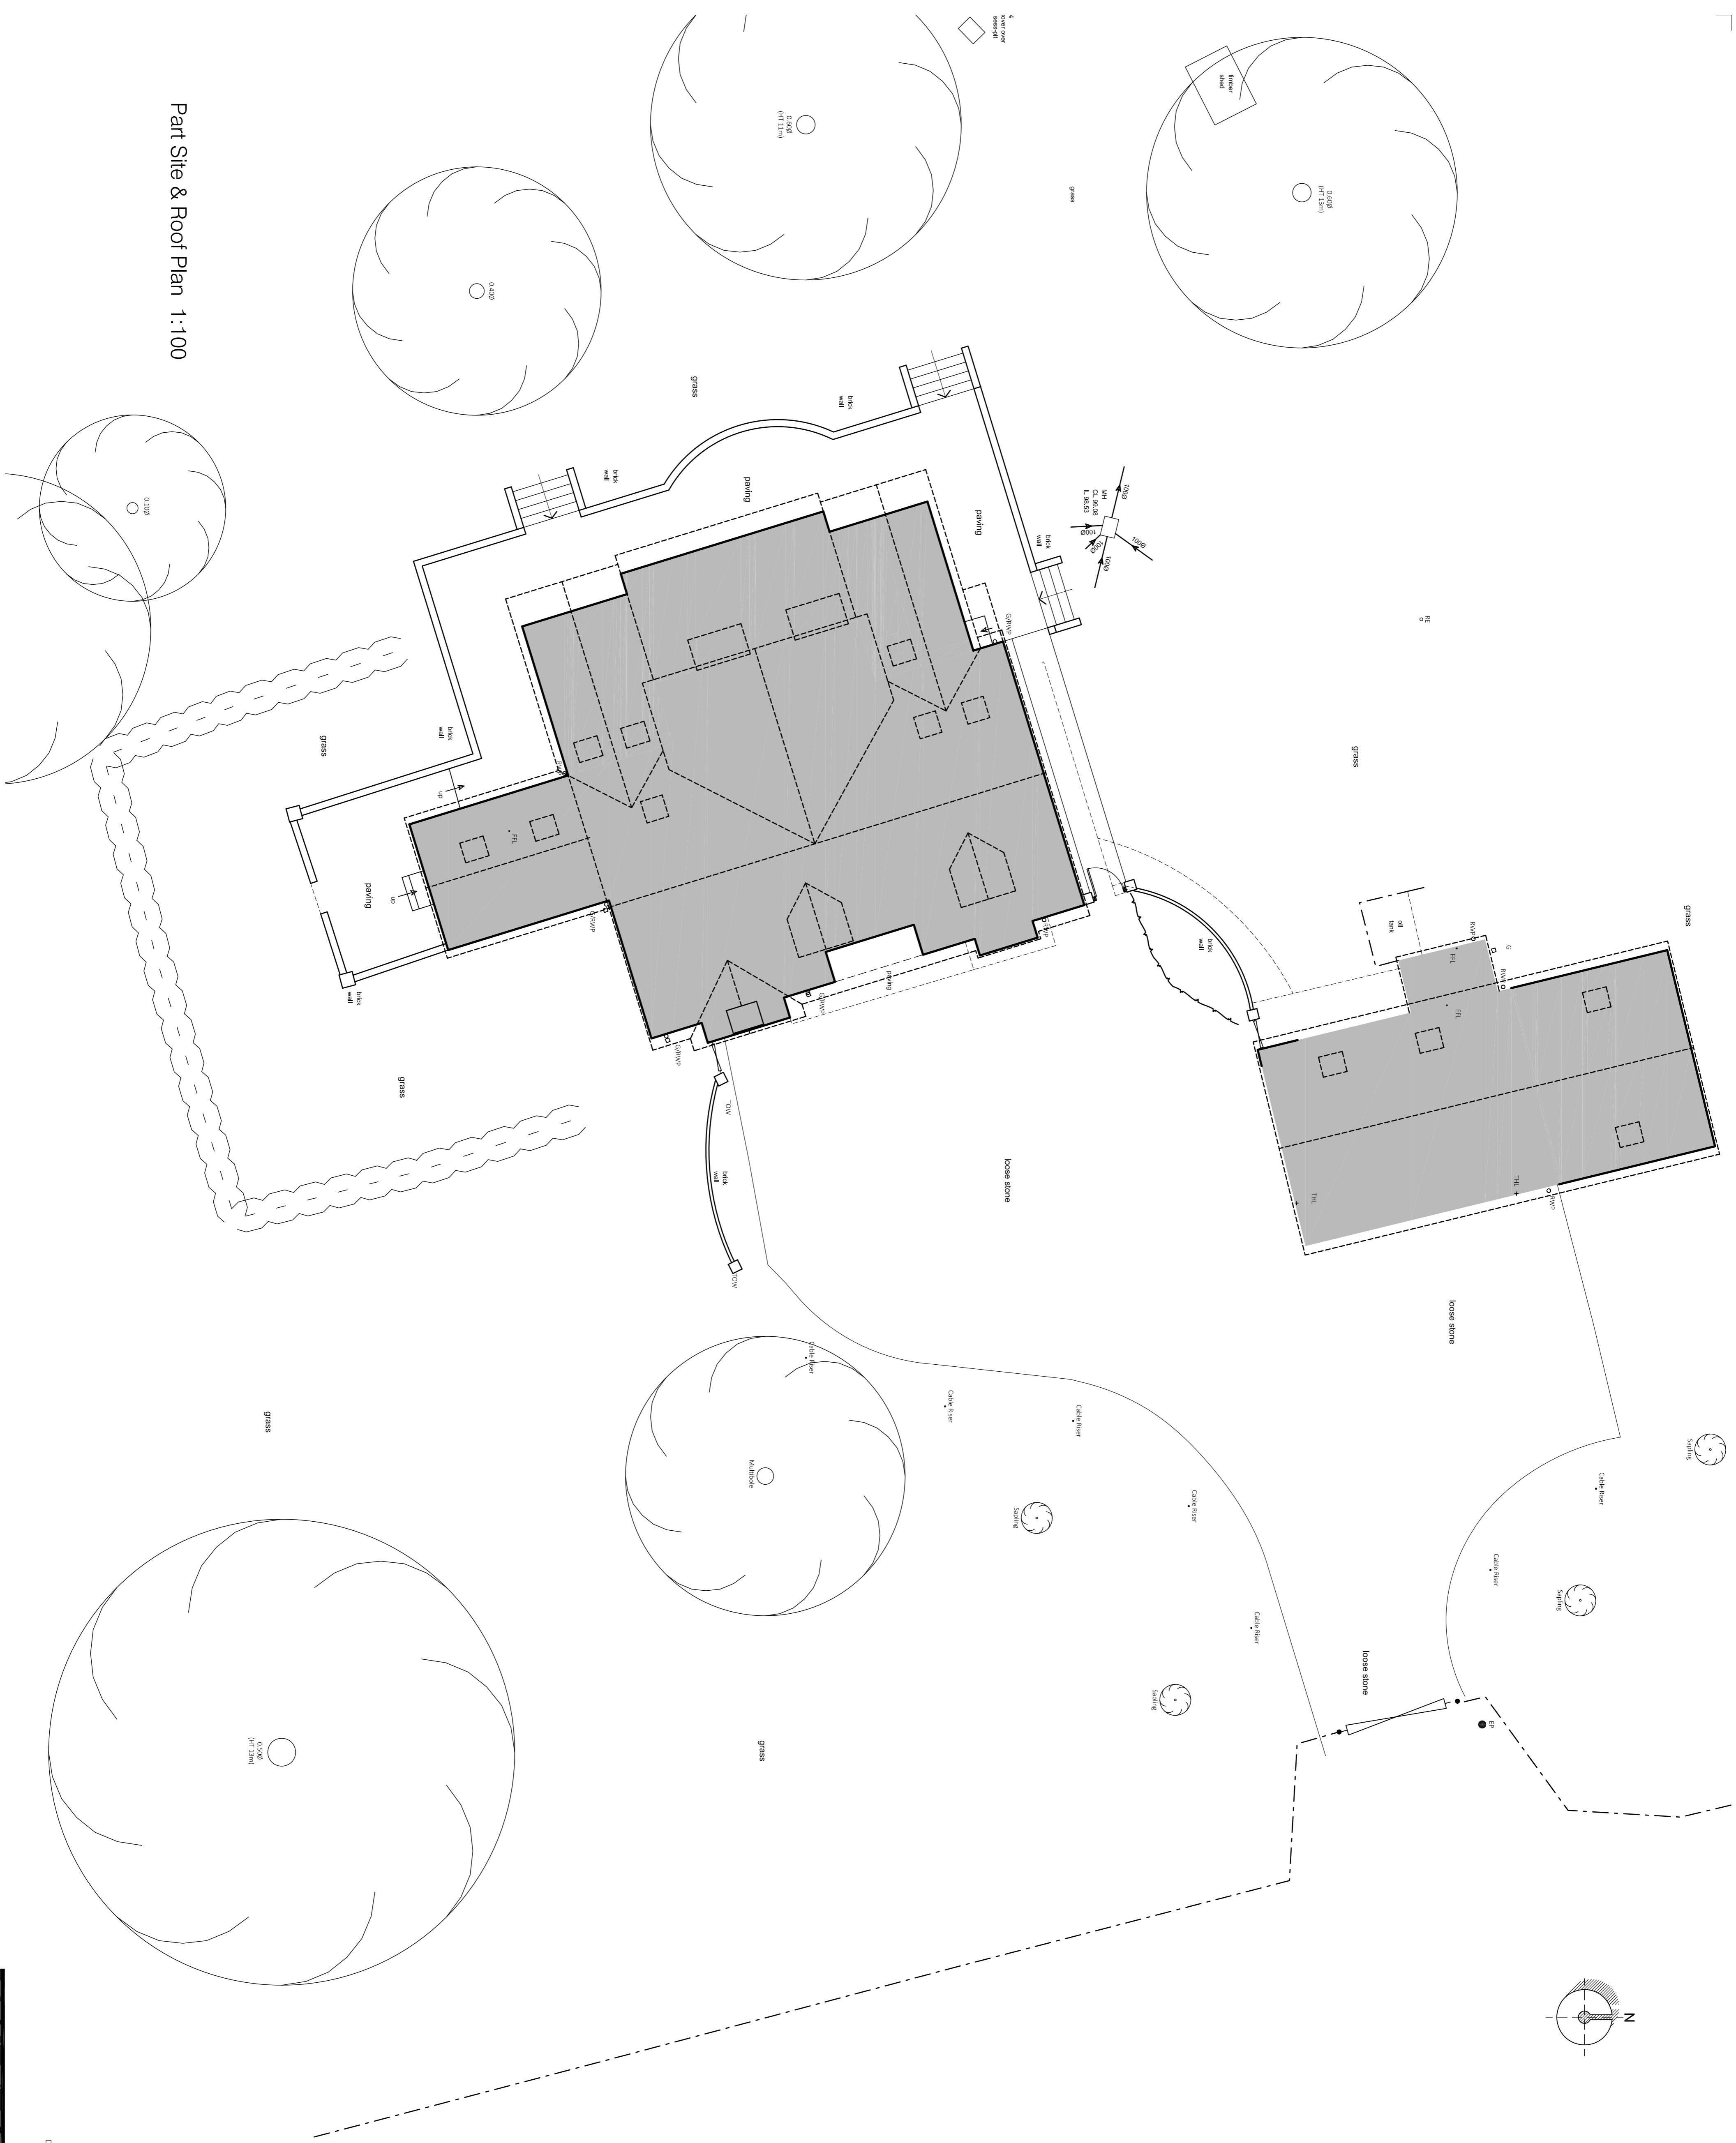

LEVELS ARE TO ANTI-WIND WALLS USING THE 4.4 METRE POINT WITH A VALUE OF 30.00M. CO-ORDINATES ARE SET TO A LOCAL GRID SYSTEM. THE DRAWING HAS BEEN ORIENTED TO AN APPROXIMATE NORTH BY BEST GEOGRAPHICAL FIT. THE PLAN IS TO BE USED FOR INFORMATION ONLY AND DOES NOT SCALE EXCEPT FOR PLANNING PURPOSES. THIS DRAWING TO BE READ IN CONJUNCTION WITH ALL RELEVANT DRAWINGS AND SPECIFICATIONS.  
© copyright reserved

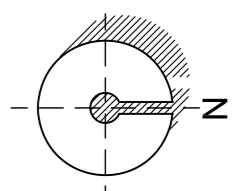

Part Site & Roof Plan 1:100

REVISION -

**LODD THOMAS**

CLIENT  
Mr. & Mrs. CHARLEY  
The Rowans  
Holywell  
Shrewley  
Warwick CV35 7BH

PROJECT  
**PROPOSED EXTENSION**  
The Rowans  
Holywell  
Shrewley CV35 7BH

DWG TITLE  
**PROPOSED:**  
Site & Roof Plan

SCALE 1:100 (A1)  
DATE May 2022

DWG NUMBER  
**514-100**