

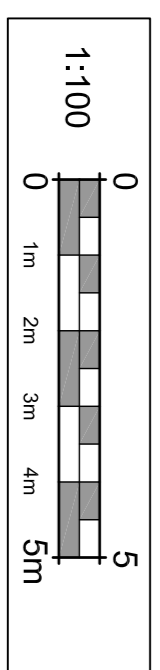


ALL DIMENSIONS AND LEVELS TO BE CHECKED ON SITE AND BEFORE CONSTRUCTION. THE DRAWING IS FOR INFORMATION ONLY AND DOES NOT TAKE ACCOUNT OF ANY CHANGES TO THE SITE. THIS DRAWING IS TO BE USED IN CONJUNCTION WITH ALL RELEVANT DRAWINGS AND SPECIFICATIONS.  
© copyright reserved

SURVEY CARRIED OUT BY ELEMENT SURVEYS IN MAY 2022

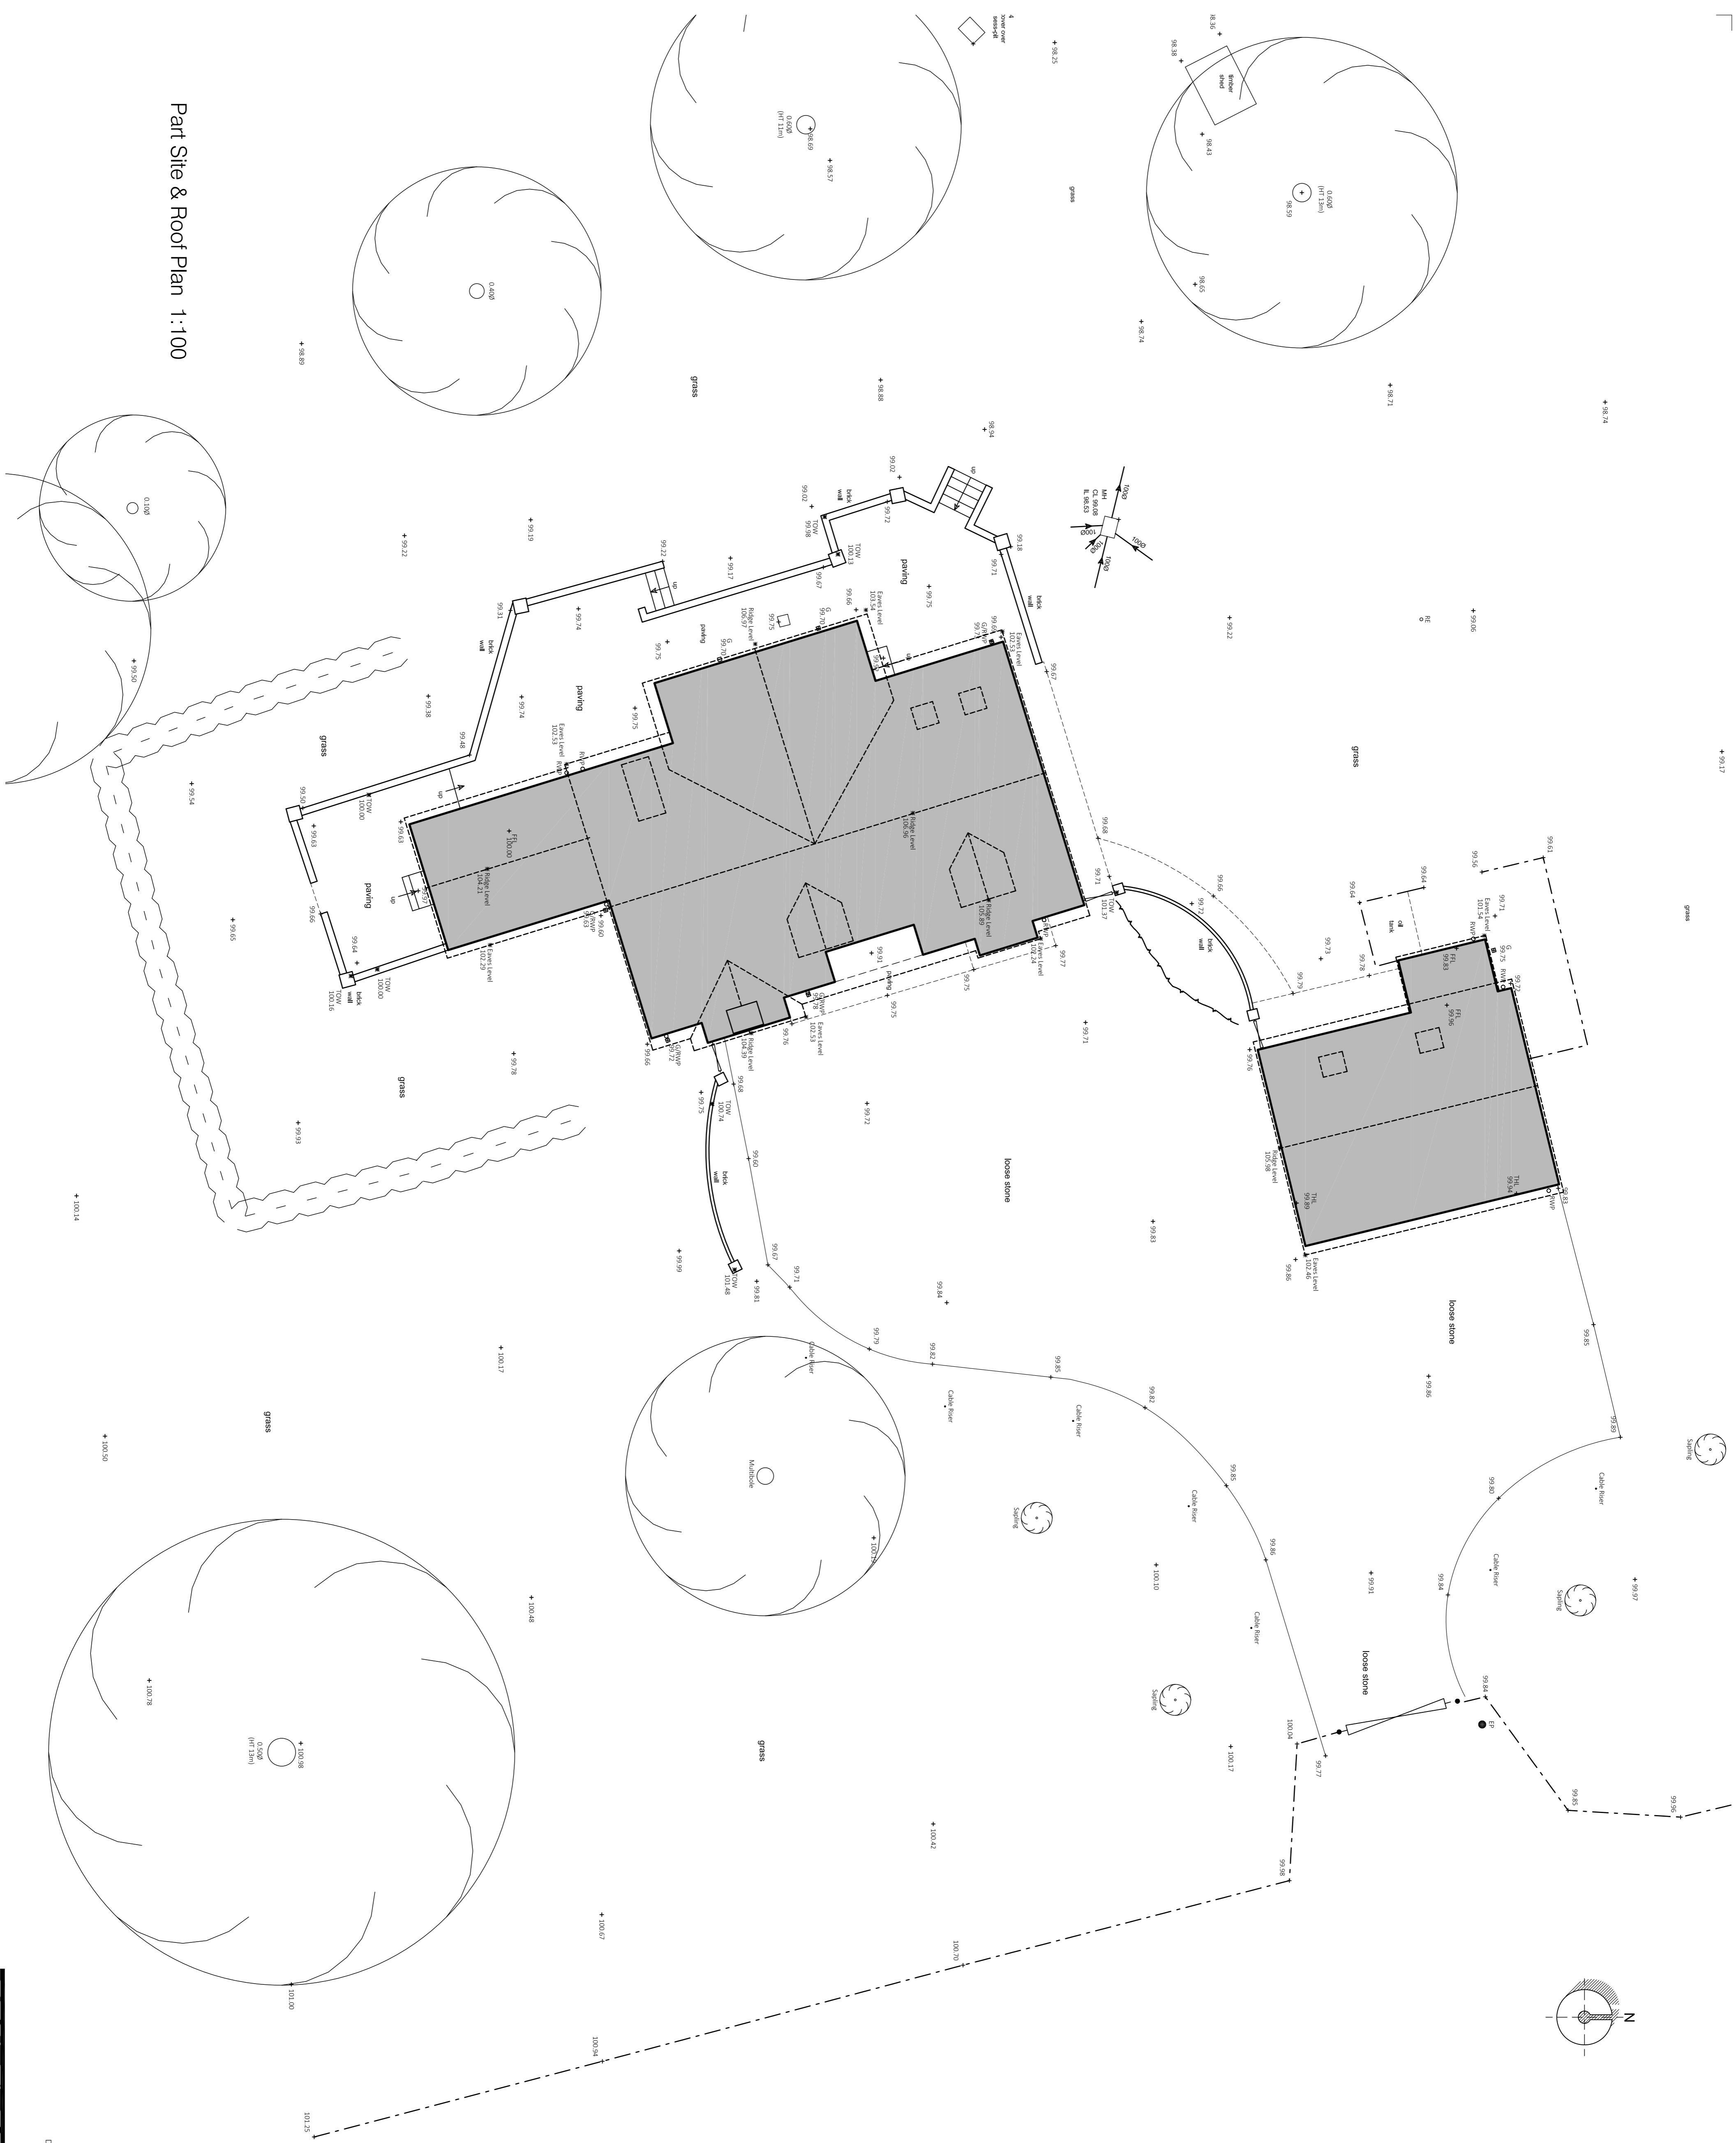

LEVELS ARE TO ANTI-WIND WALLS USING THE 4.4 METRE POINT WITH A VALUE OF 100.00. CO-ORDINATES ARE SET TO A LOCAL GRID SYSTEM. THE DRAWING HAS BEEN ORIENTED TO AN APPROXIMATE NORTH BY BEST GEOGRAPHICAL TRUE. THE DRAWING IS TO BE USED IN CONJUNCTION WITH ALL RELEVANT DRAWINGS AND SPECIFICATIONS. THIS DRAWING IS TO BE USED IN CONJUNCTION WITH ALL RELEVANT DRAWINGS AND SPECIFICATIONS.

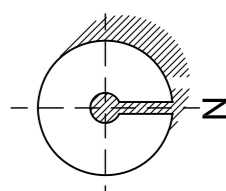

Part Site & Roof Plan 1:100

**LOVE & THOMAS**

CLIENT  
Mr. & Mrs. CHARLEY  
The Rowans  
Holywell  
Shrewley  
Warwick CV35 7BH

PROJECT  
**PROPOSED EXTENSION**  
The Rowans  
Holywell  
Shrewley CV35 7BH

DWG TITLE  
**EXISTING:  
Site & Roof Plan**

SCALE 1:100 (A1)  
DATE May 2022

DWG NUMBER  
**514 - 02**