
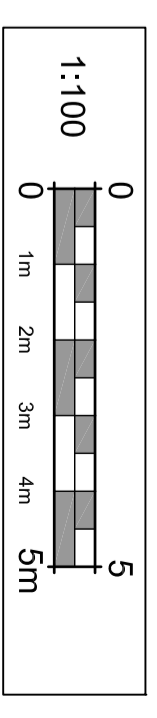


ALL DIMENSIONS AND LEVELS TO BE CHECKED ON SITE AND ANY DISCREPANCIES TO BE REPORTED TO THE ARCHITECT BEFORE CONSTRUCTION. THIS DRAWING TO BE READ IN CONJUNCTION WITH ALL RELEVANT DRAWINGS AND SPECIFICATIONS.

© copyright reserved


SURVEY CARRIED OUT BY ELEMENT SURVEYS IN MAY 2022.

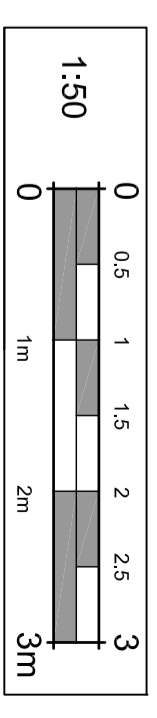


**EXISTING MATERIALS:**

- Walls: Facing Brickwork
- Roof: Plain clay tiles
- Windows & Doors: Upvc units, timber doors & frame
- Rainwater goods: Brown upvc gutters and downpipes



REVISION -

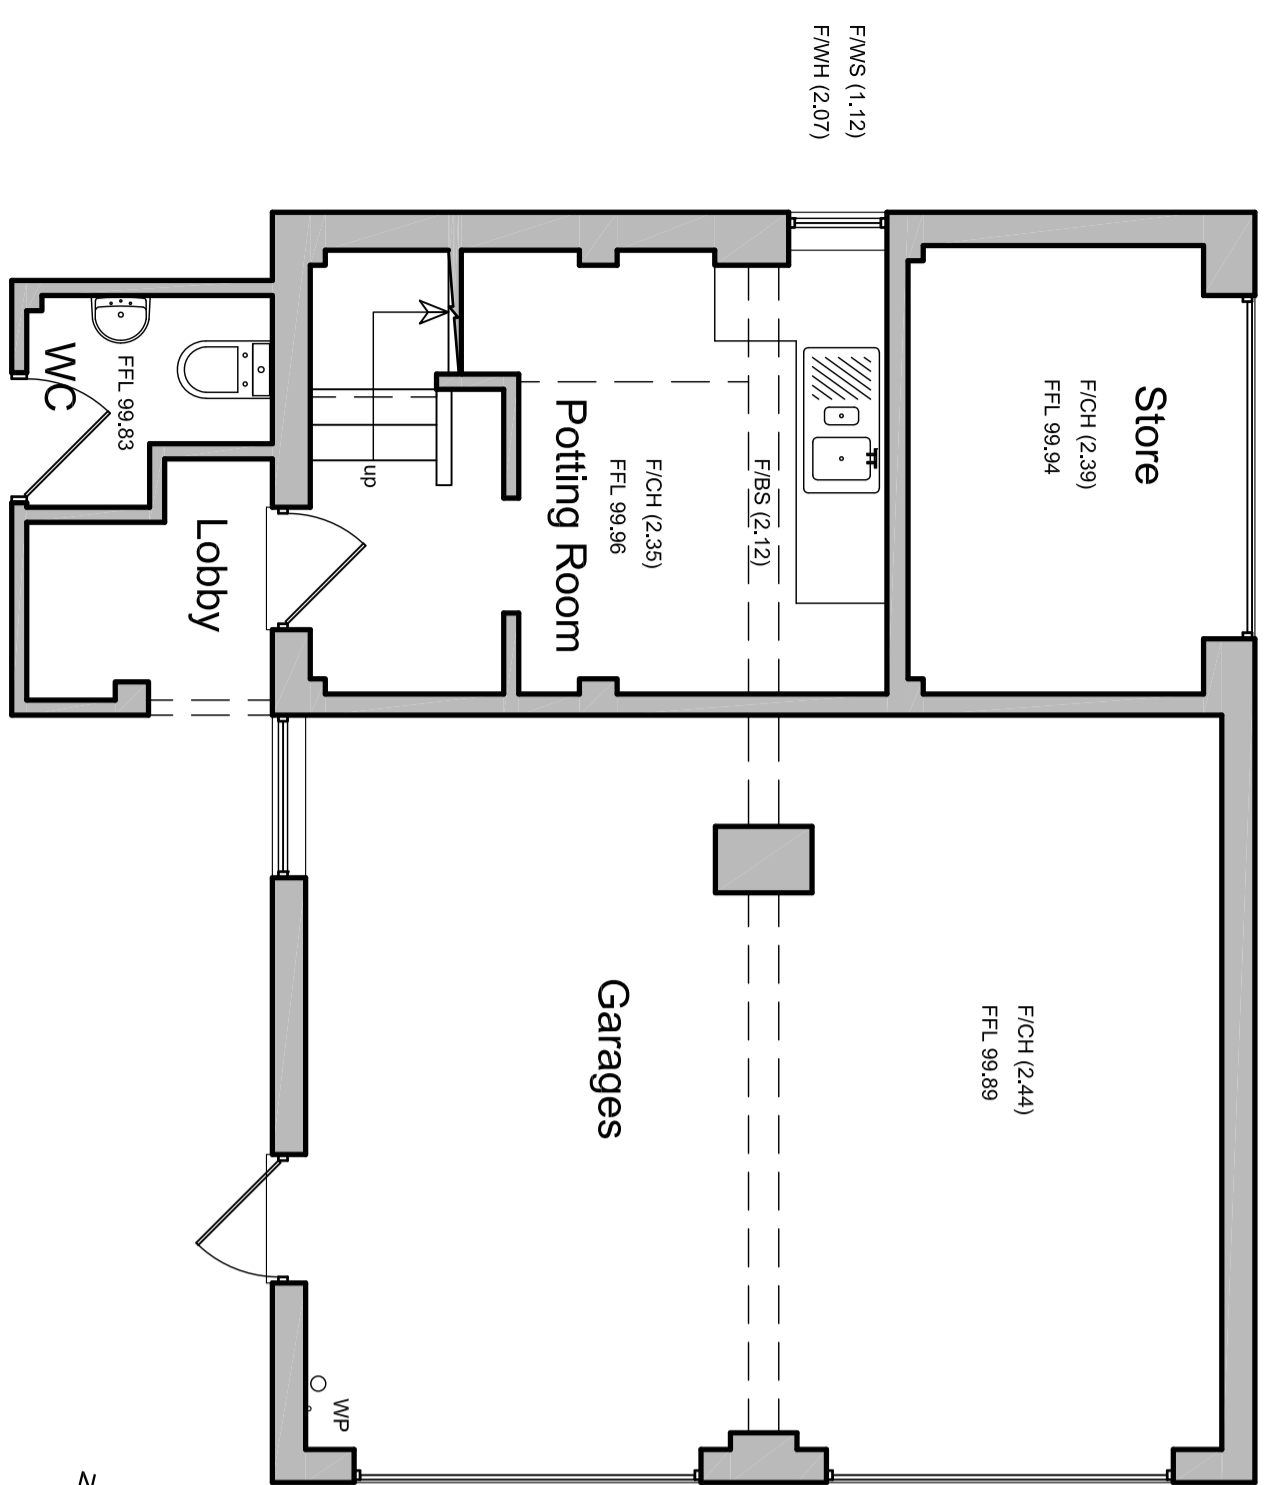


Ground Floor Plan 1:50

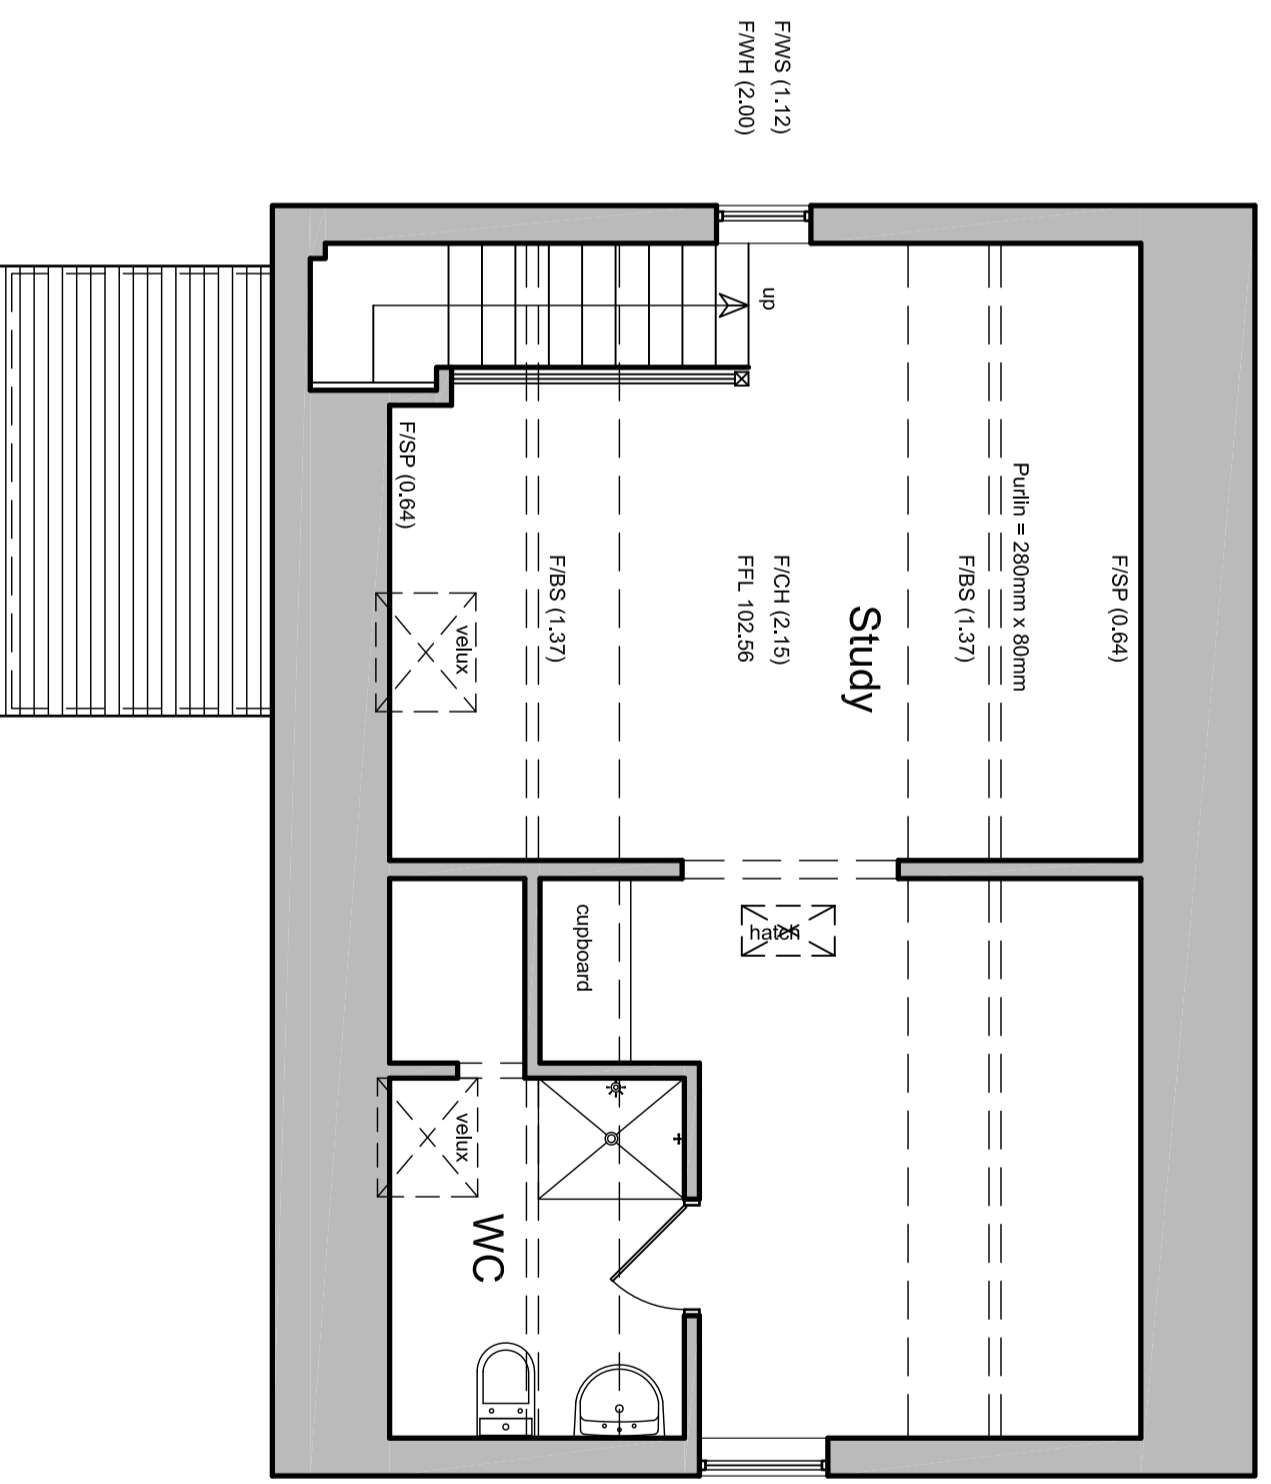


First Floor Plan 1:50

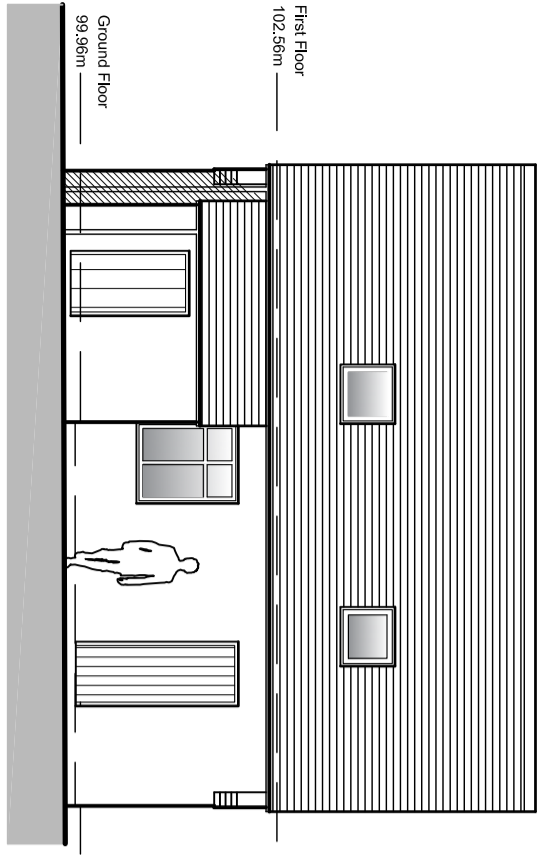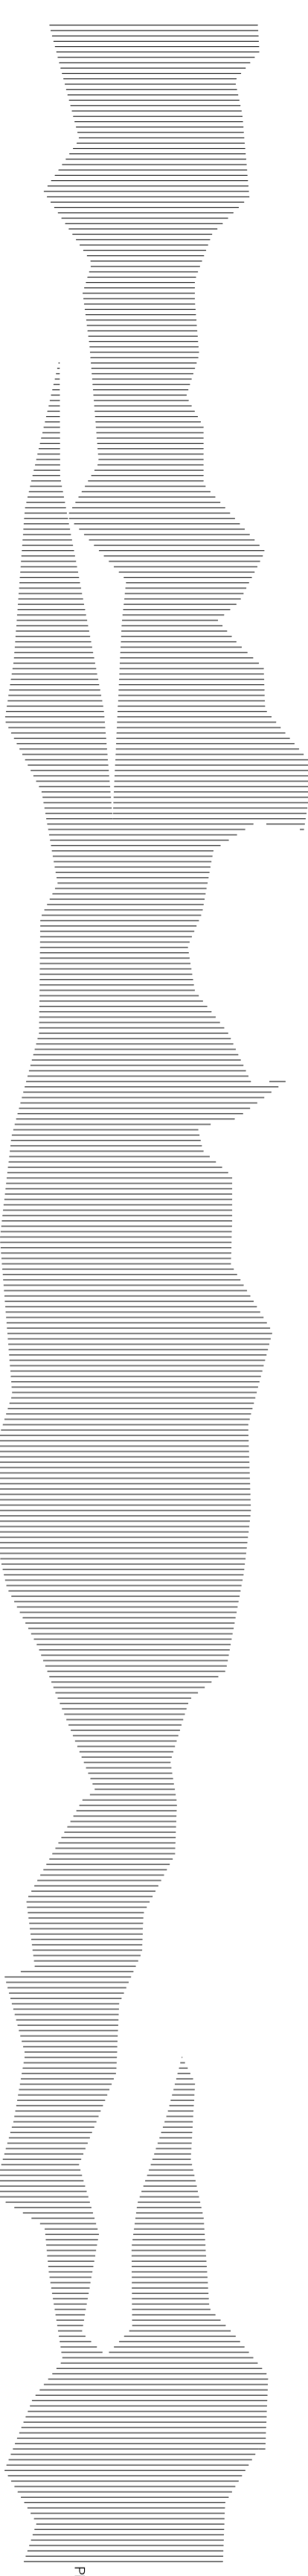


West Elevation

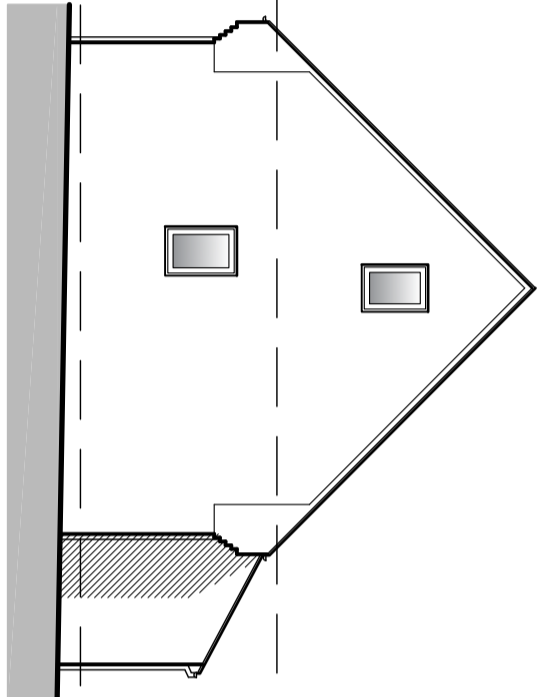

North Elevation

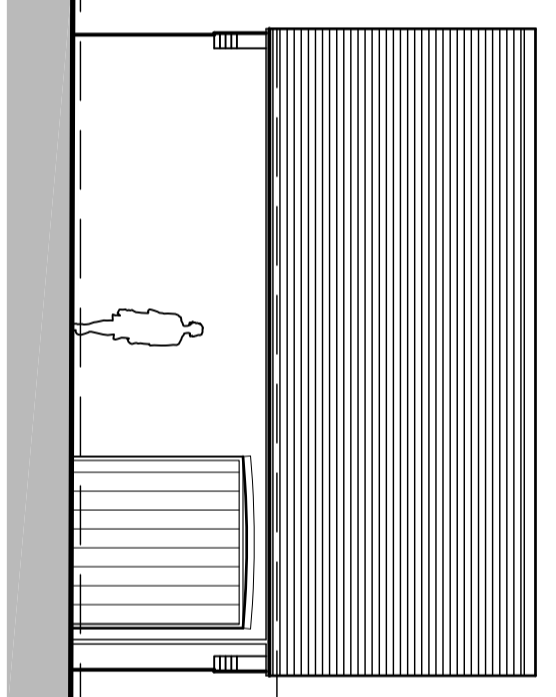

East Elevation

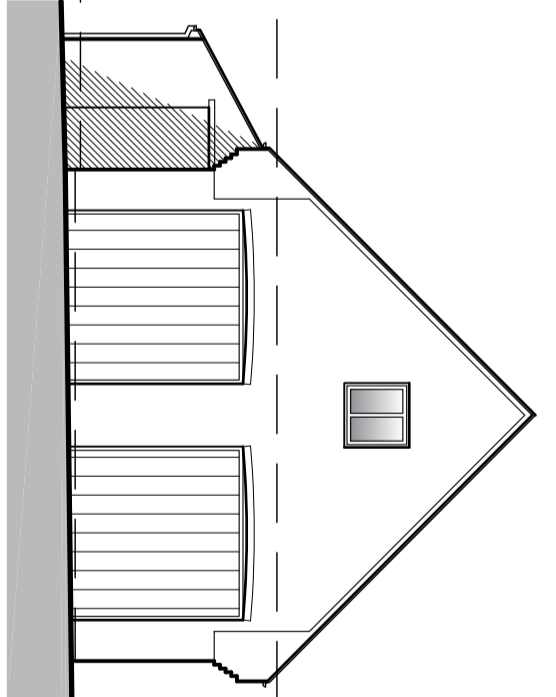

South Elevation

Elevations 1:100

CLIENT  
Mr. & Mrs. CHARLEY  
The Rowans  
Holywell  
Shrewley  
Warwick CV35 7BH

PROJECT  
**PROPOSED EXTENSION  
The Rowans  
Holywell  
Shrewley CV35 7BH**

DWG TITLE  
**EXISTING: Garage  
Plans & Elevations**

SCALE 1:50 1:100 (A2)  
DATE May 2022

DWG NUMBER  
**514 - 05**