


ALL DIMENSIONS AND LEVELS TO BE CHECKED ON SITE AND ANY DISCREPANCIES TO BE REPORTED TO THE ARCHITECT BEFORE CONSTRUCTION.  
DO NOT SCALE EXCEPT FOR PLANNING PURPOSES  
THIS DRAWING TO BE READ IN CONJUNCTION WITH ALL RELEVANT DRAWINGS AND SPECIFICATIONS.


© copyright reserved

SURVEY CARRIED OUT BY ELEMENT SURVEYS IN MAY 2022.

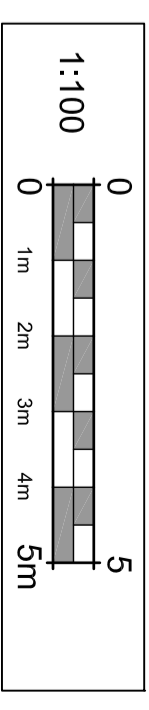


**EXISTING MATERIALS:**

- |                  |                                  |
|------------------|----------------------------------|
| Walls:           | Facing brickwork                 |
| Roof:            | Plain clay tiles                 |
| Windows & Doors: | Timber & UPVC                    |
| Rainwater goods: | Brown upvc gutters and downpipes |

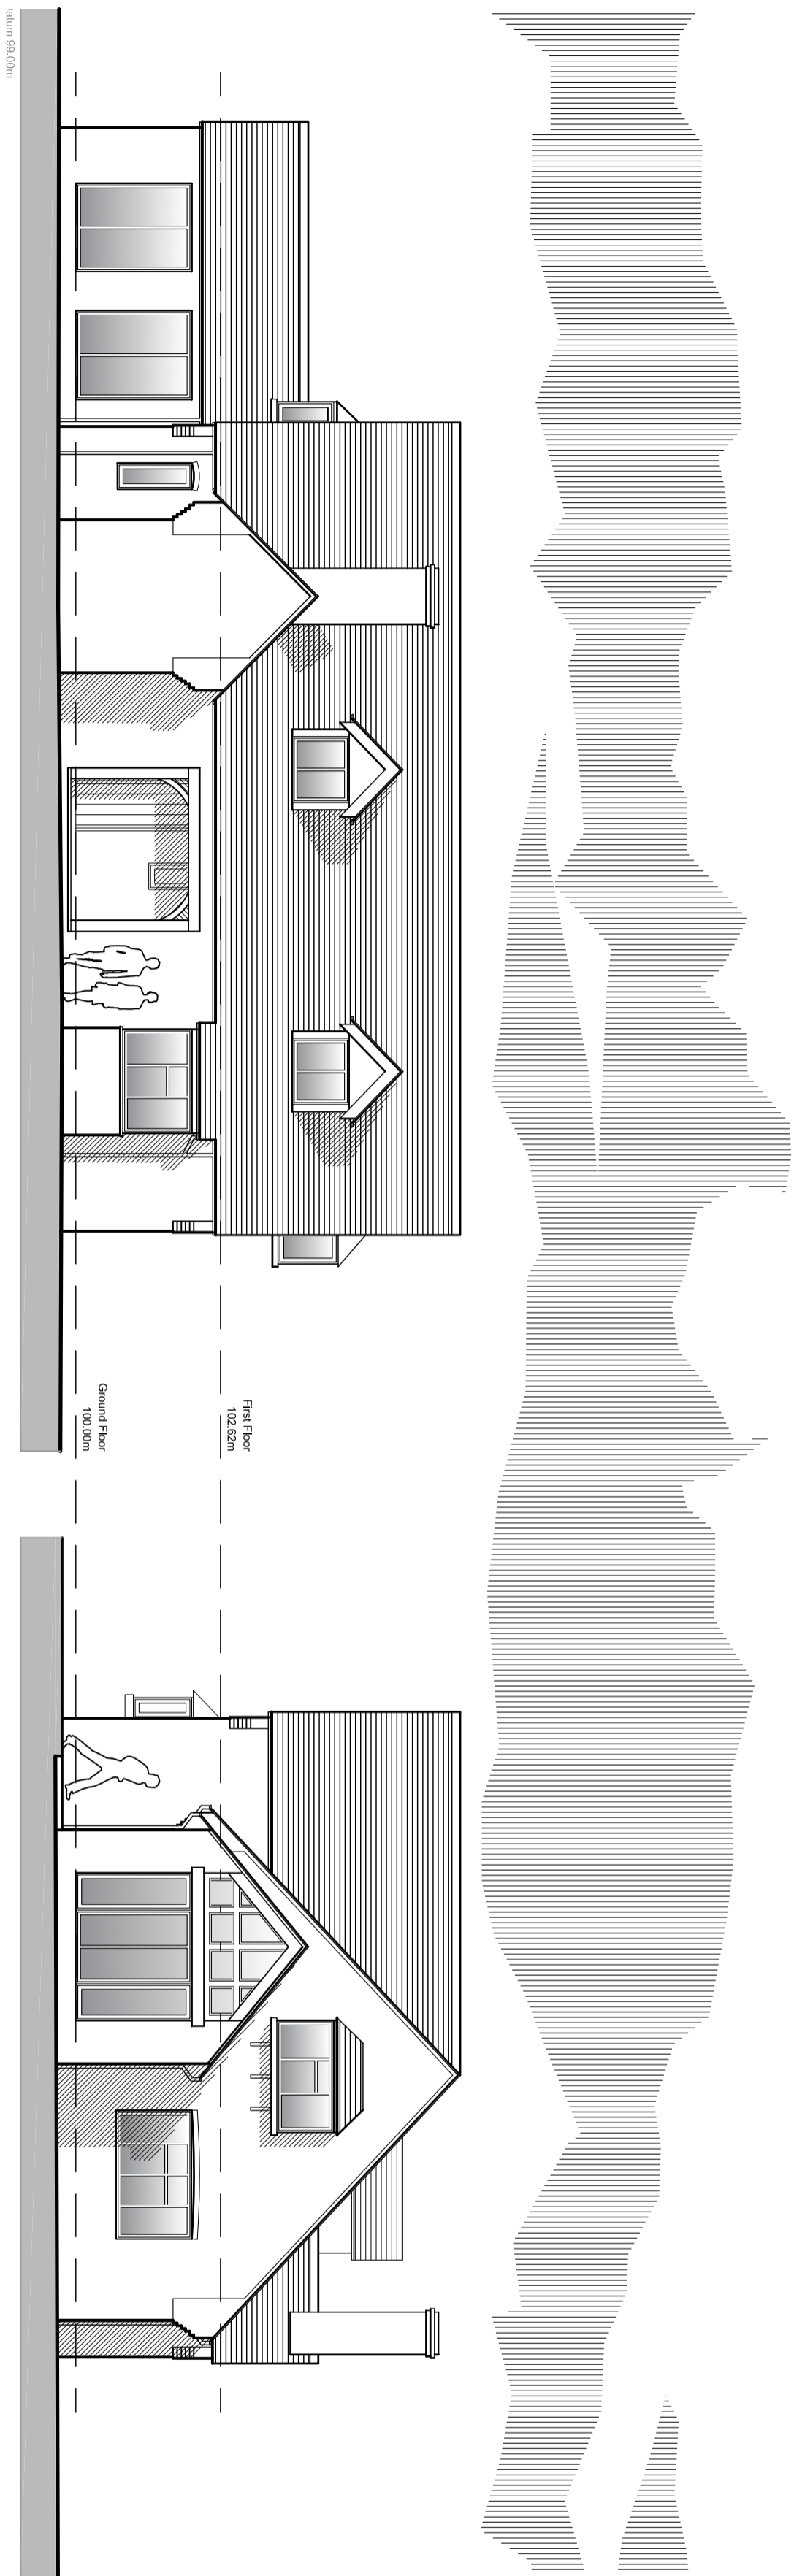

North East Elevation

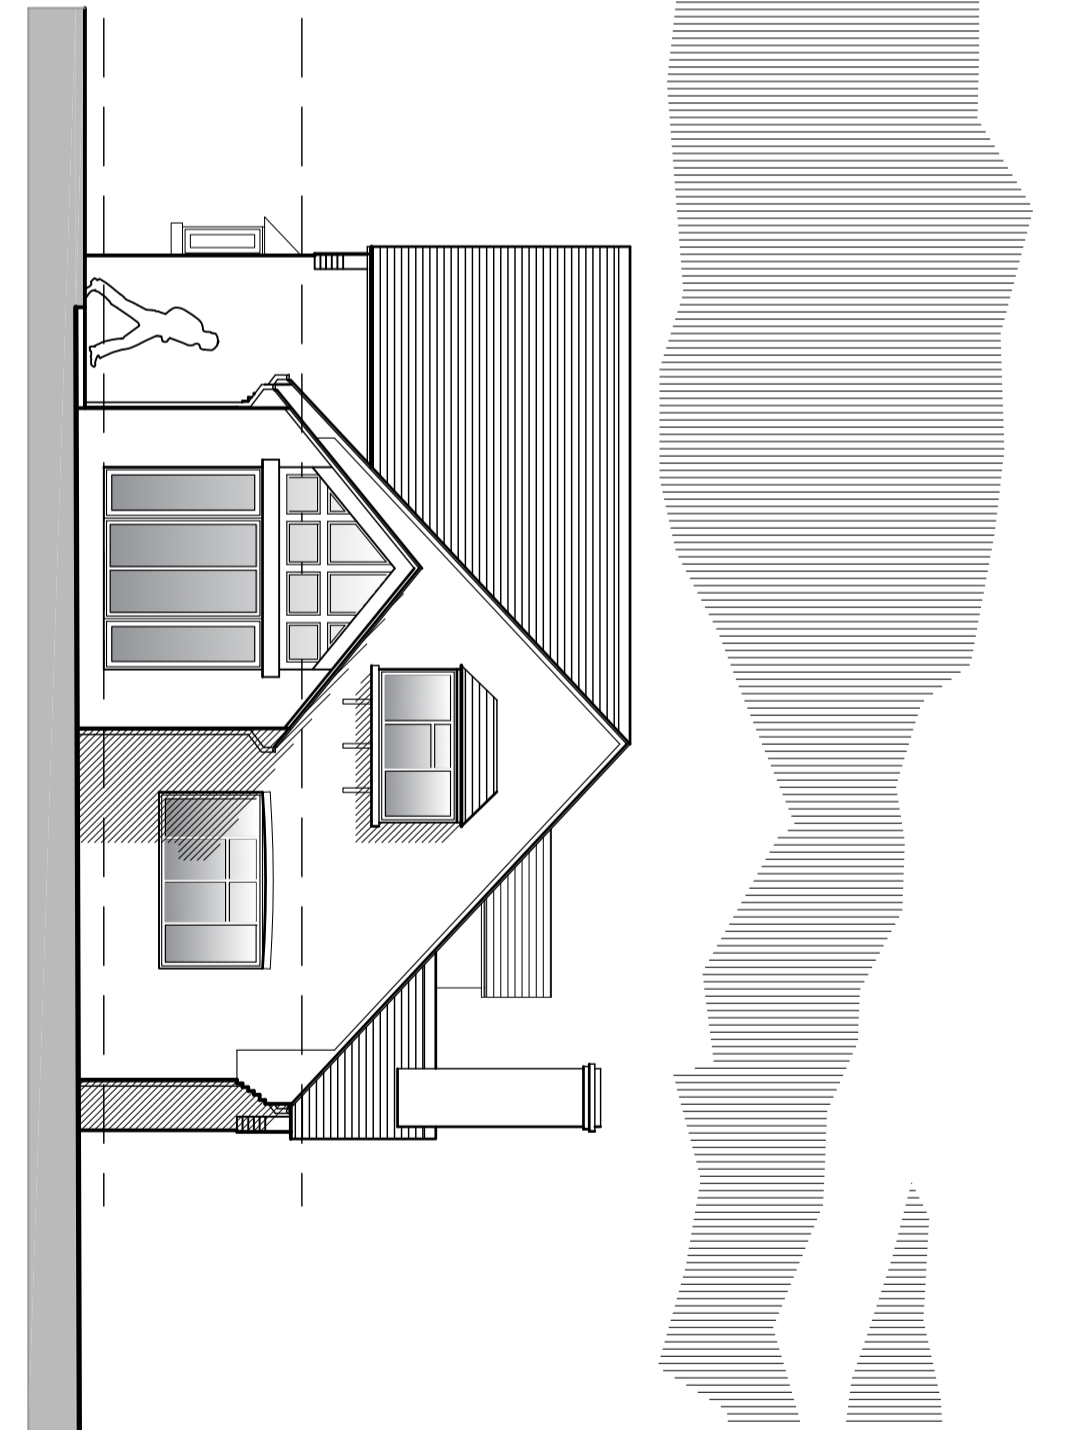

South East Elevation



REVISION -



CLIENT  
Mr. & Mrs. CHARLEY  
The Rowans  
Holywell  
Shrewley  
Warwick CV35 7BH


**PROPOSED EXTENSION**

PROJECT  
The Rowans  
Holywell  
Shrewley CV35 7BH


DWG TITLE  
EXISTING: House  
Elevations

SCALE 1:100 (A2)  
DATE May 2022

DWG NUMBER  
**514 - 04**

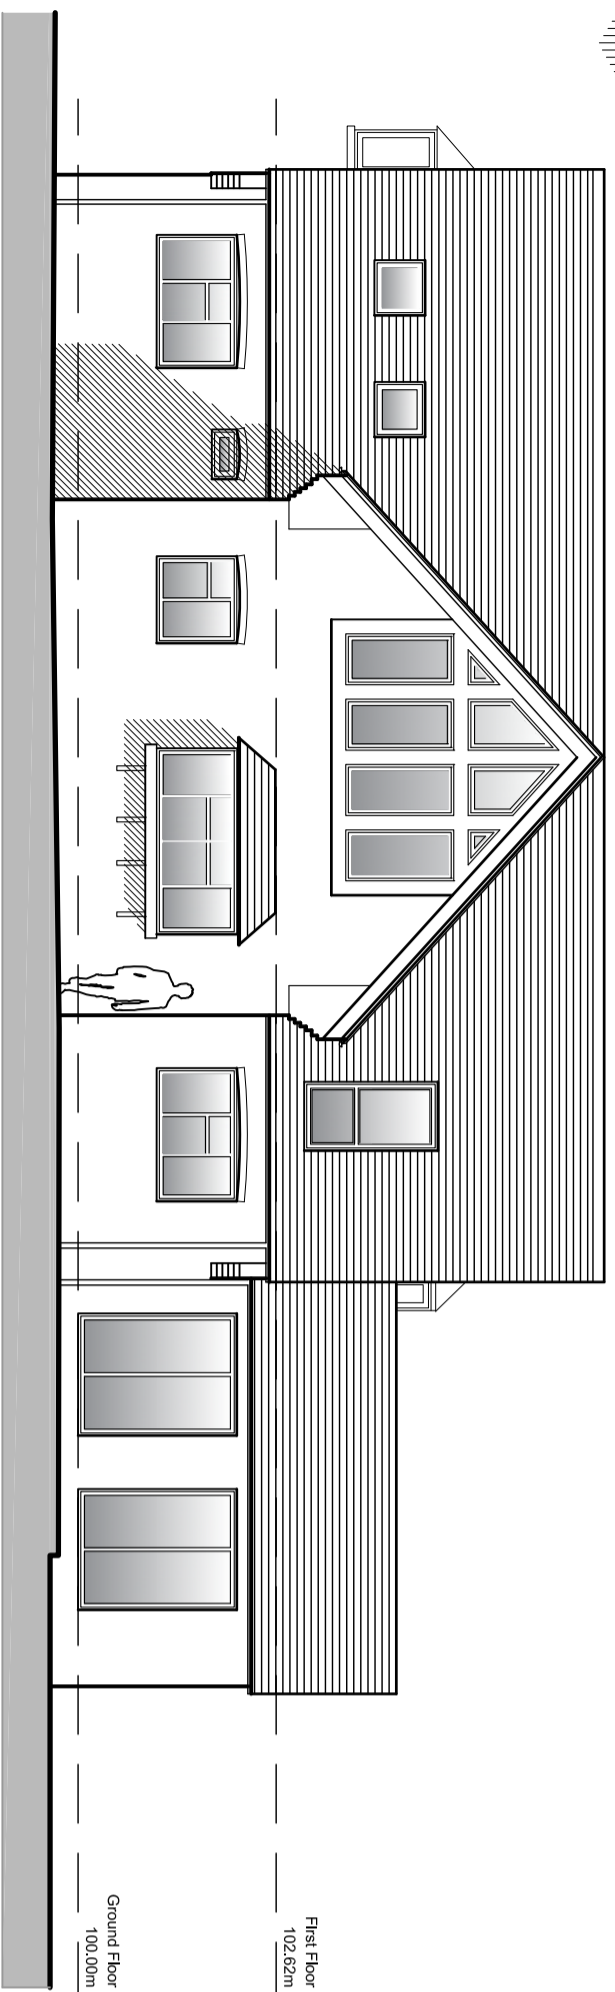

South West Elevation

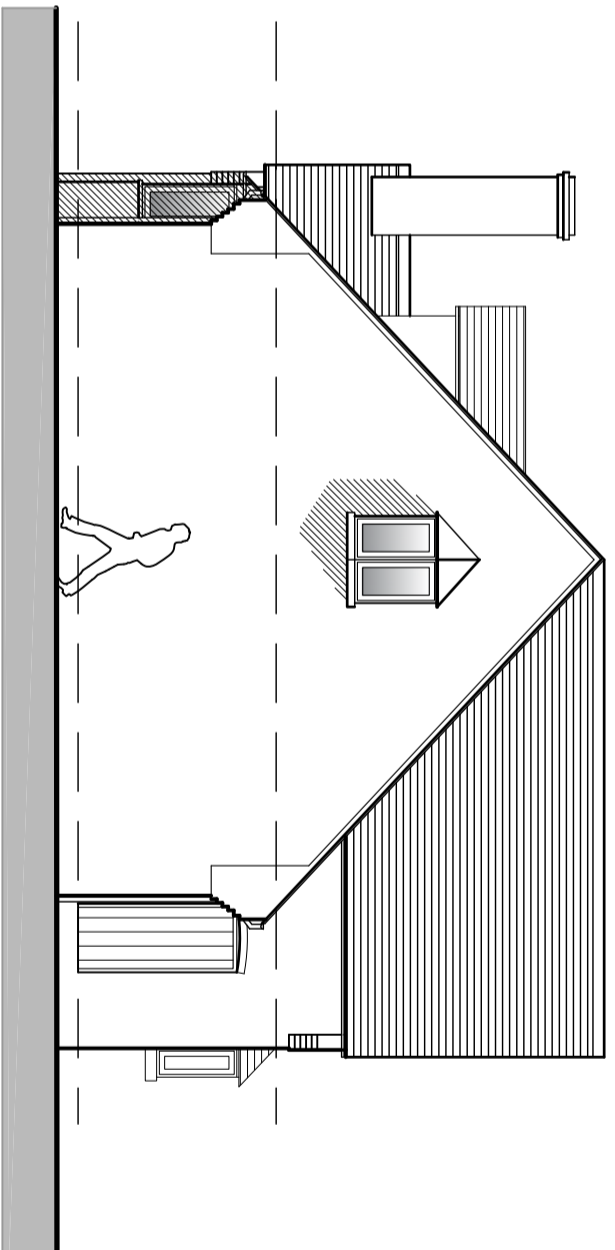

North West Elevation

Elevations 1:100